


This is the Plan referred to in the foregoing Notice of Extinction of Real Burdens and Servitudes by The Scottish Ministers

100
Millimetres
0 10
DONOT SCALE

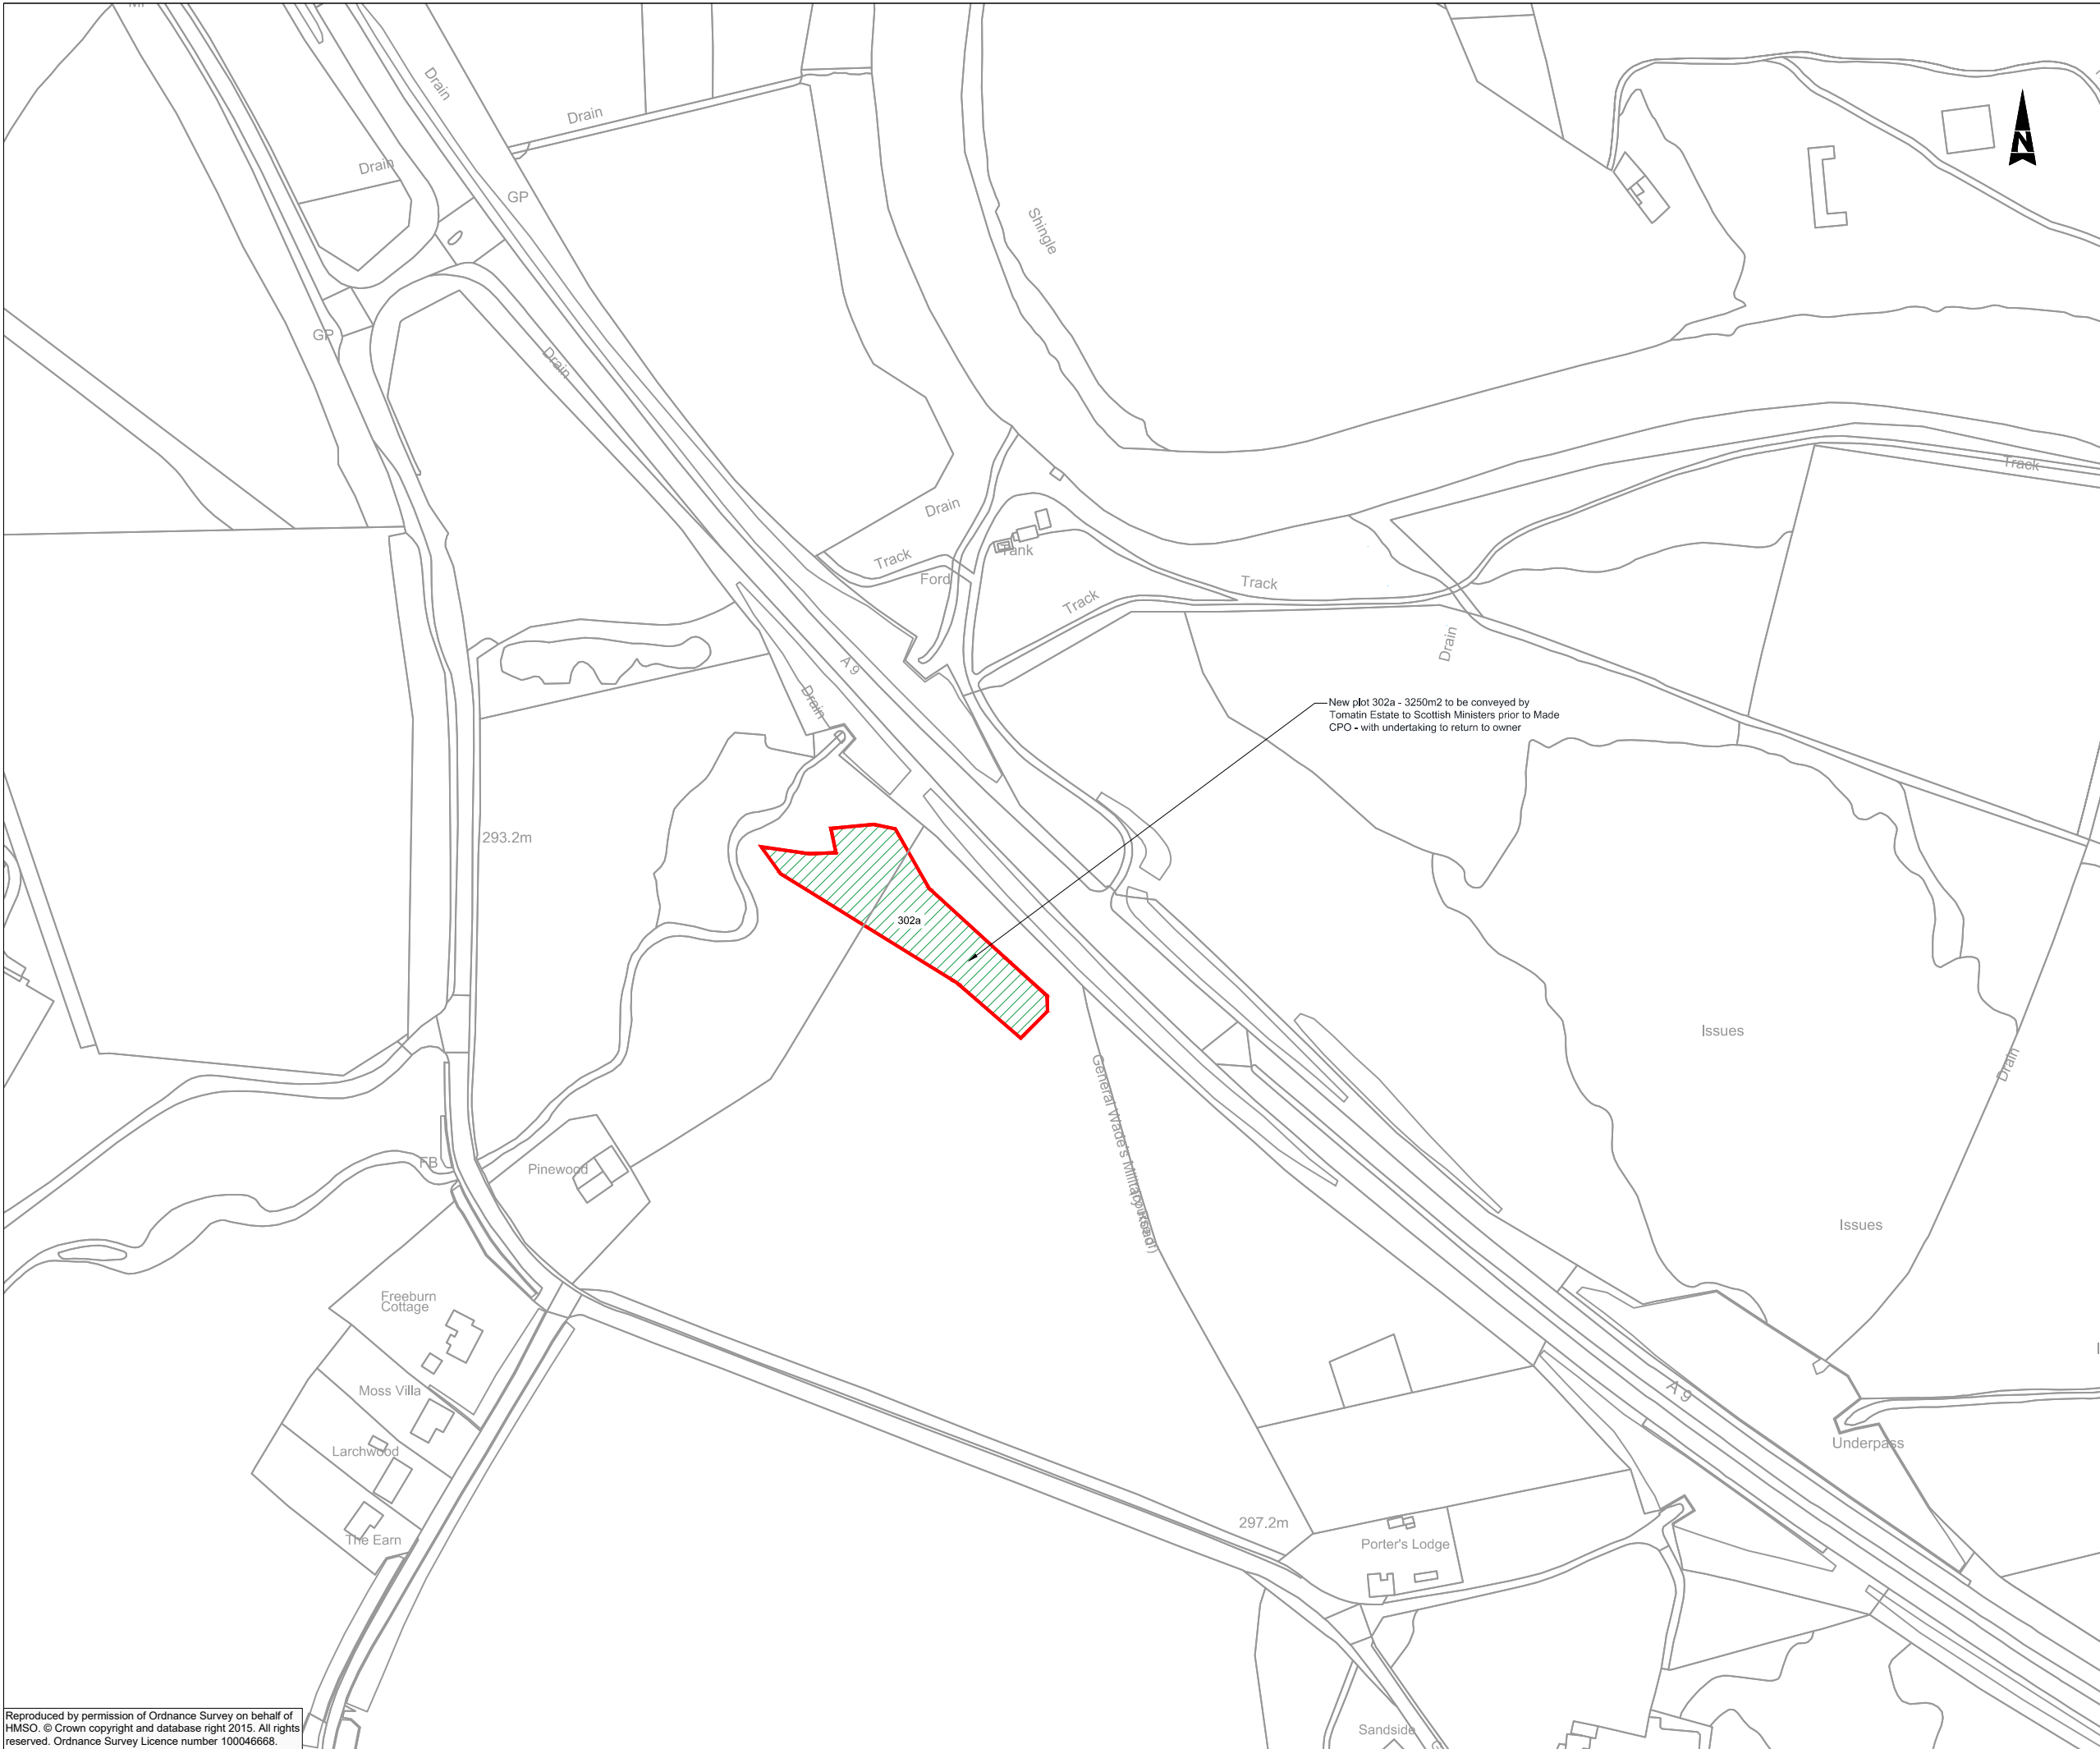

KEY

LAND TO BE CONVEYED FROM TOMATIN ESTATE TO SCOTTISH MINISTERS

P01.1				
FIRST ISSUE				
Rev	Drawn / Des	Checked	Approved	Date
Description				Suitability
Drawing Status				S0
Client				
 TRANSPORT SCOTLAND <small>An agency of The Scottish Government</small>				
 A9 DUALLING PERTH TO INVERNESS Tomatin to Moy				
 ATKINS mouchel				
Drawing Title				
A9 TOMATIN TO MOY TOMATIN ESTATE PROPOSED AGREEMENTS OPTION B				
Scale	Designed / Drawn	Checked	Approved	Authorised
1:1				
Original Size	Date	Date	Date	Date
A3				
Drawing Number	Project	Originator	Volume	Revision
	A9P12 - AMJ - HGN -			
Z_ZZZZ_ZZ - DR - CI - 0002				P01.1
Location	Type	Role	Number	

Plotted: Nov 01, 2019 - 1:57pm by: UKCA0600