



Drawing Number

A82 Invergarry /TRO/001

Length of road covered by TRO

That length of the A82 Dalnottar – Inverness Trunk Road at Invergarry from a point 200 metres or thereby southeast of the point where it meets the extended centreline of the U1031 unclassified Mandally road, north-eastwards to a point 1005 metres or thereby east of the point where it meets the extended centreline of the A87, a distance of 1.59 kilometres or thereby.

Do not scale this drawing

Rev	Date	Description	Checked
D	Feb 21	Date amendments	
C	Mar 20	Text amendments	
B	Feb 20	Description amended	
A	03/12/2019	Revised reference points	

Traffic Regulation Order

Rev.	D
------	---


Client




Project	A82 Dalnottar - Inverness Trunk Road
Title	The A82 and A87 Trunk Roads (Invergarry) (40mph Speed Limit and Part time 20mph Speed Limit) Order 2021

Drawing No.	A82 Invergarry/TRO/001	Date	Feb 21
Scale	As Shown	Drawn	JM
Designed	JM	Checked	SU
		Approved	SL

LOCATION PLAN - Scale NTS

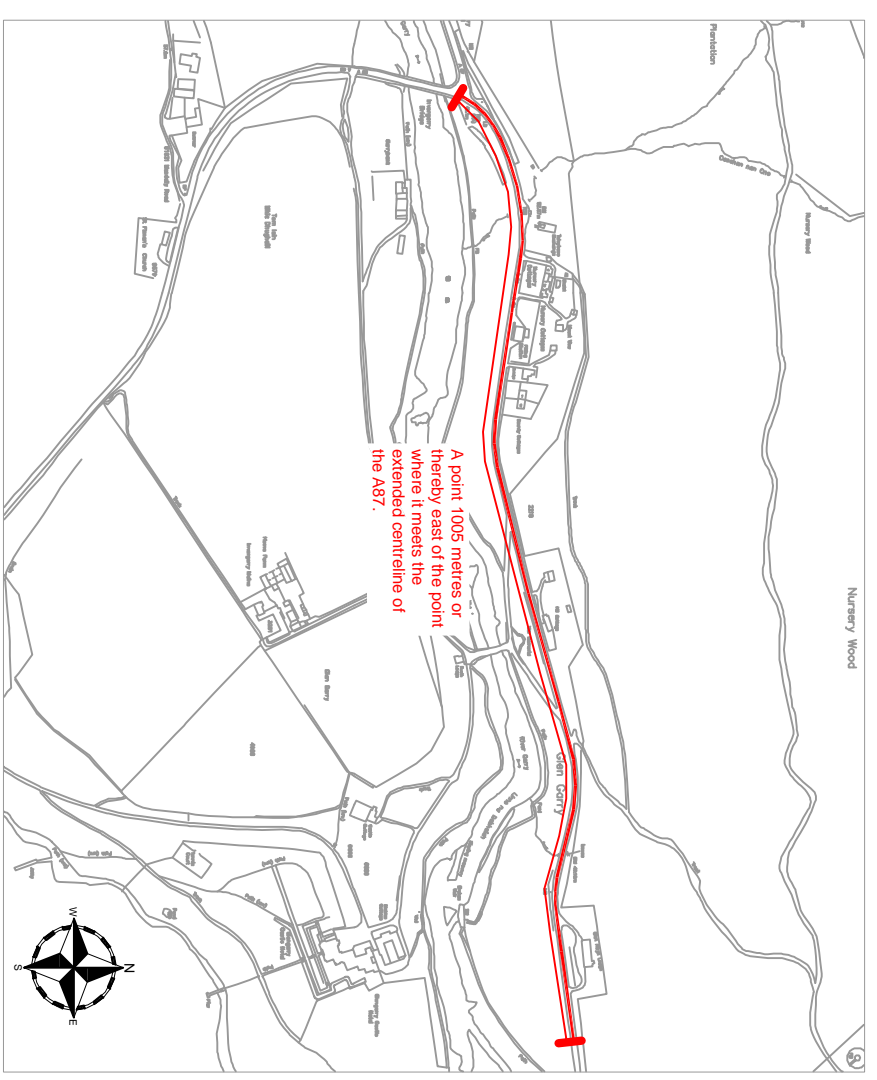

NORTHERN EXTENT OF 40MPH SPEED LIMIT
Scale 1:8000 @ A3

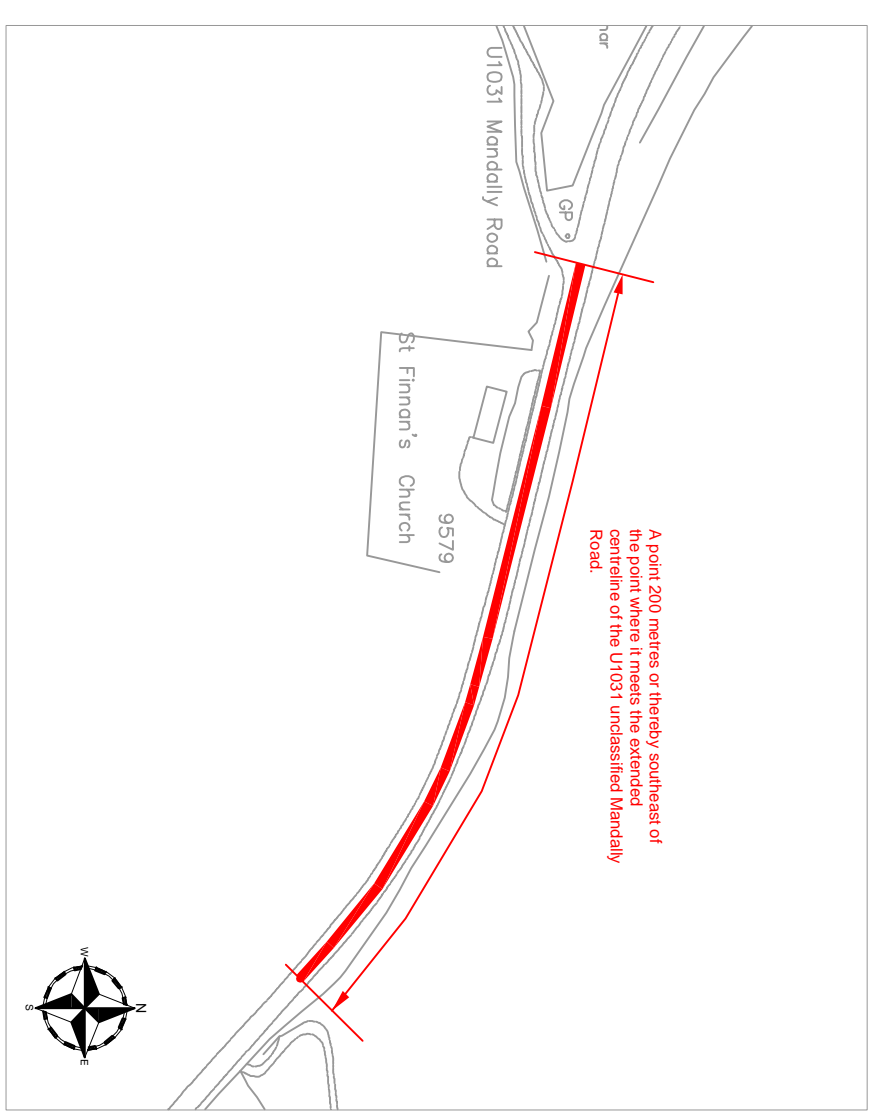

SOUTHERN EXTENT OF 40MPH SPEED LIMIT
Scale 1:2000 @ A3