

NOTES
 1. That length of the A77 Glasgow - Stranraer Trunk Road at Doonholm from a point 250 metres or thereby north of the centre line of Doonholm Road, in a southerly direction to a point 225 metres or thereby south of the centre line of Doonholm Road, a distance of 475 metres or thereby.


Point A - 250m or thereby north of the centreline at Doonholm Road

A77 Glasgow - Stranraer Trunk Road

475m

Scale 1:2500m

Point B - 225m or thereby south of the centreline at Doonholm Road

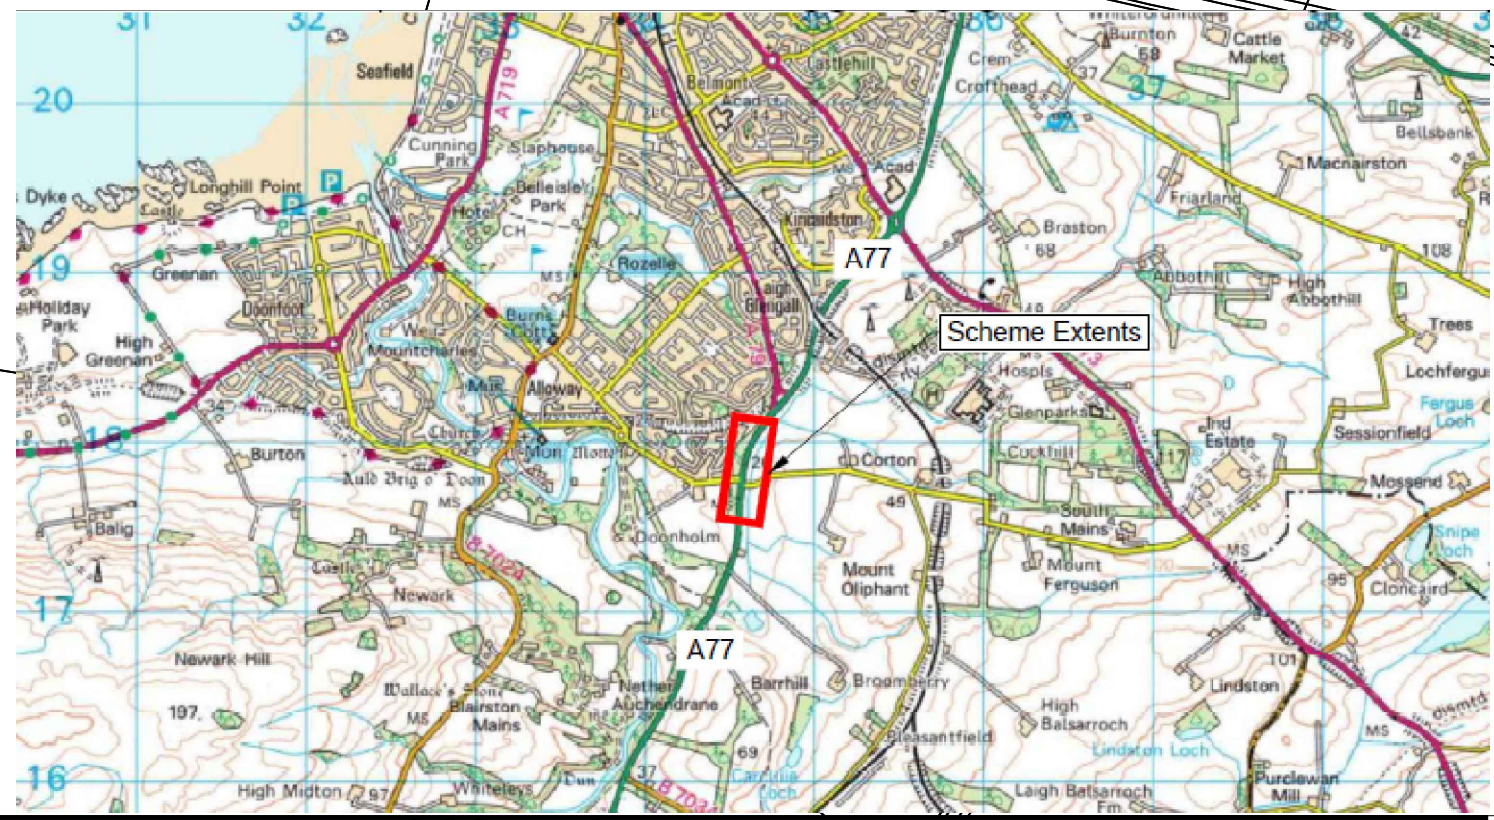

Rev	Revision details	Chkd	Appd	Date
Designed:	CG			Date:18/11/2020
Drawn:	CG			Date:18/11/2020
Checked:	JEM			Date:18/11/2020
Approved:				Date:

Client 

Project Name
 A77 Glasgow - Stranraer Trunk Rd

Drawing Title
 The A77 Trunk Rd (Doonholm) (40mph Speed Limit) Order 202

Original Drg Size : A3 Scale : As Shown
 Dimensions : -

Drawing Status
INFORMATION

Drawing No
 20/NSW/0801/027/0001

Reproduced by permission of the Ordnance Survey on behalf of HMSO. (C) Crown Copyright and database right 2021. All rights reserved. Ordnance Survey Licence Number: 100046668