


Notes:
That length of the A82 Dalnottar - Inverness Trunk Road from its junction with the A85 Tyndrum - Oban Trunk Road north of Tyndrum, in a generally north westwards and then northwards direction to a point 34 metres or thereby south of the centreline of its junction with the Old Ferry Road, North Ballachulish, a distance of 53.85 kilometres or thereby.

Start Point:
Easting: 232567
Northing: 730753

End Point:
Easting: 205215
Northing: 760122

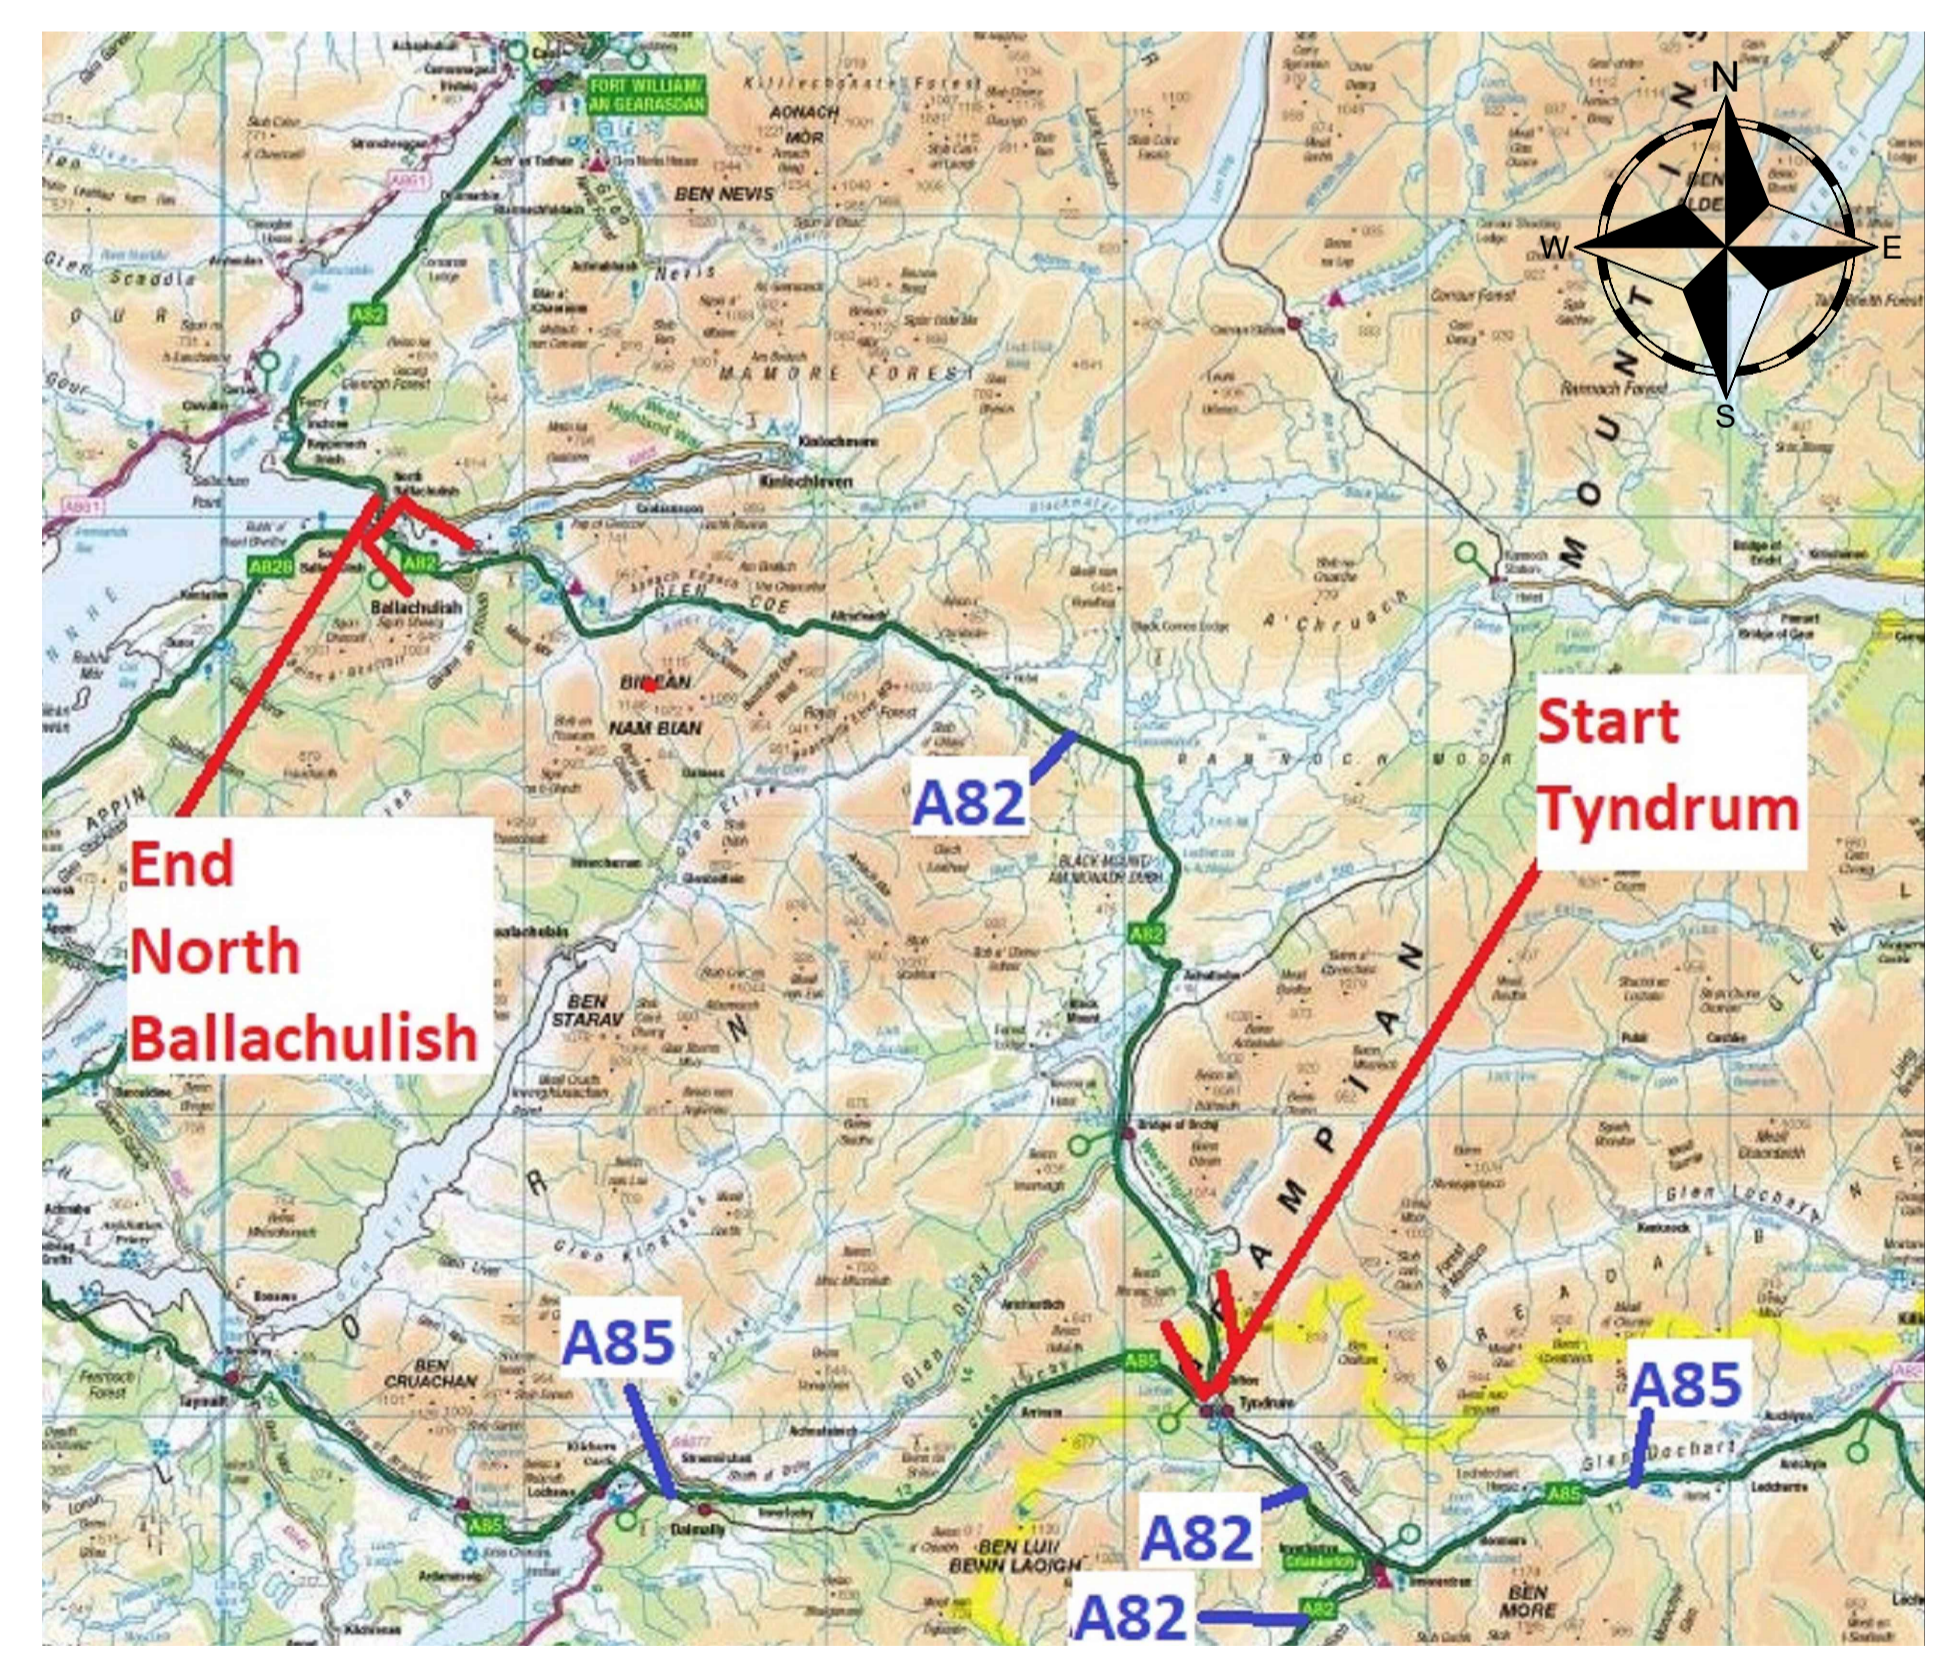

Location Map - Not to scale

See drawing
19/NW/1101/029/001
for continuation

Do not scale this drawing

Rev	Date	Checked
-----	------	---------

Status
INFORMATION



Project
The A82 Trunk Road (Tyndrum to North Ballachulish) (Clearway) Order 2021

Title
The A82 Trunk Road (Tyndrum to North Ballachulish) (Clearway) Order 2021
Location Plan
Sheet 2 of 2

Drawing No.	19/NW/1101/029/002	Date	24/02/2021
Scale	NTS	Designed	JW
Drawn	JW	Checked	RAB
Approved	JM&G		

Reproduced by permission of Ordnance Survey on behalf of HMSO.
© Crown Copyright and database right 2021. All rights reserved.
Ordnance Survey License Number: 100046668