
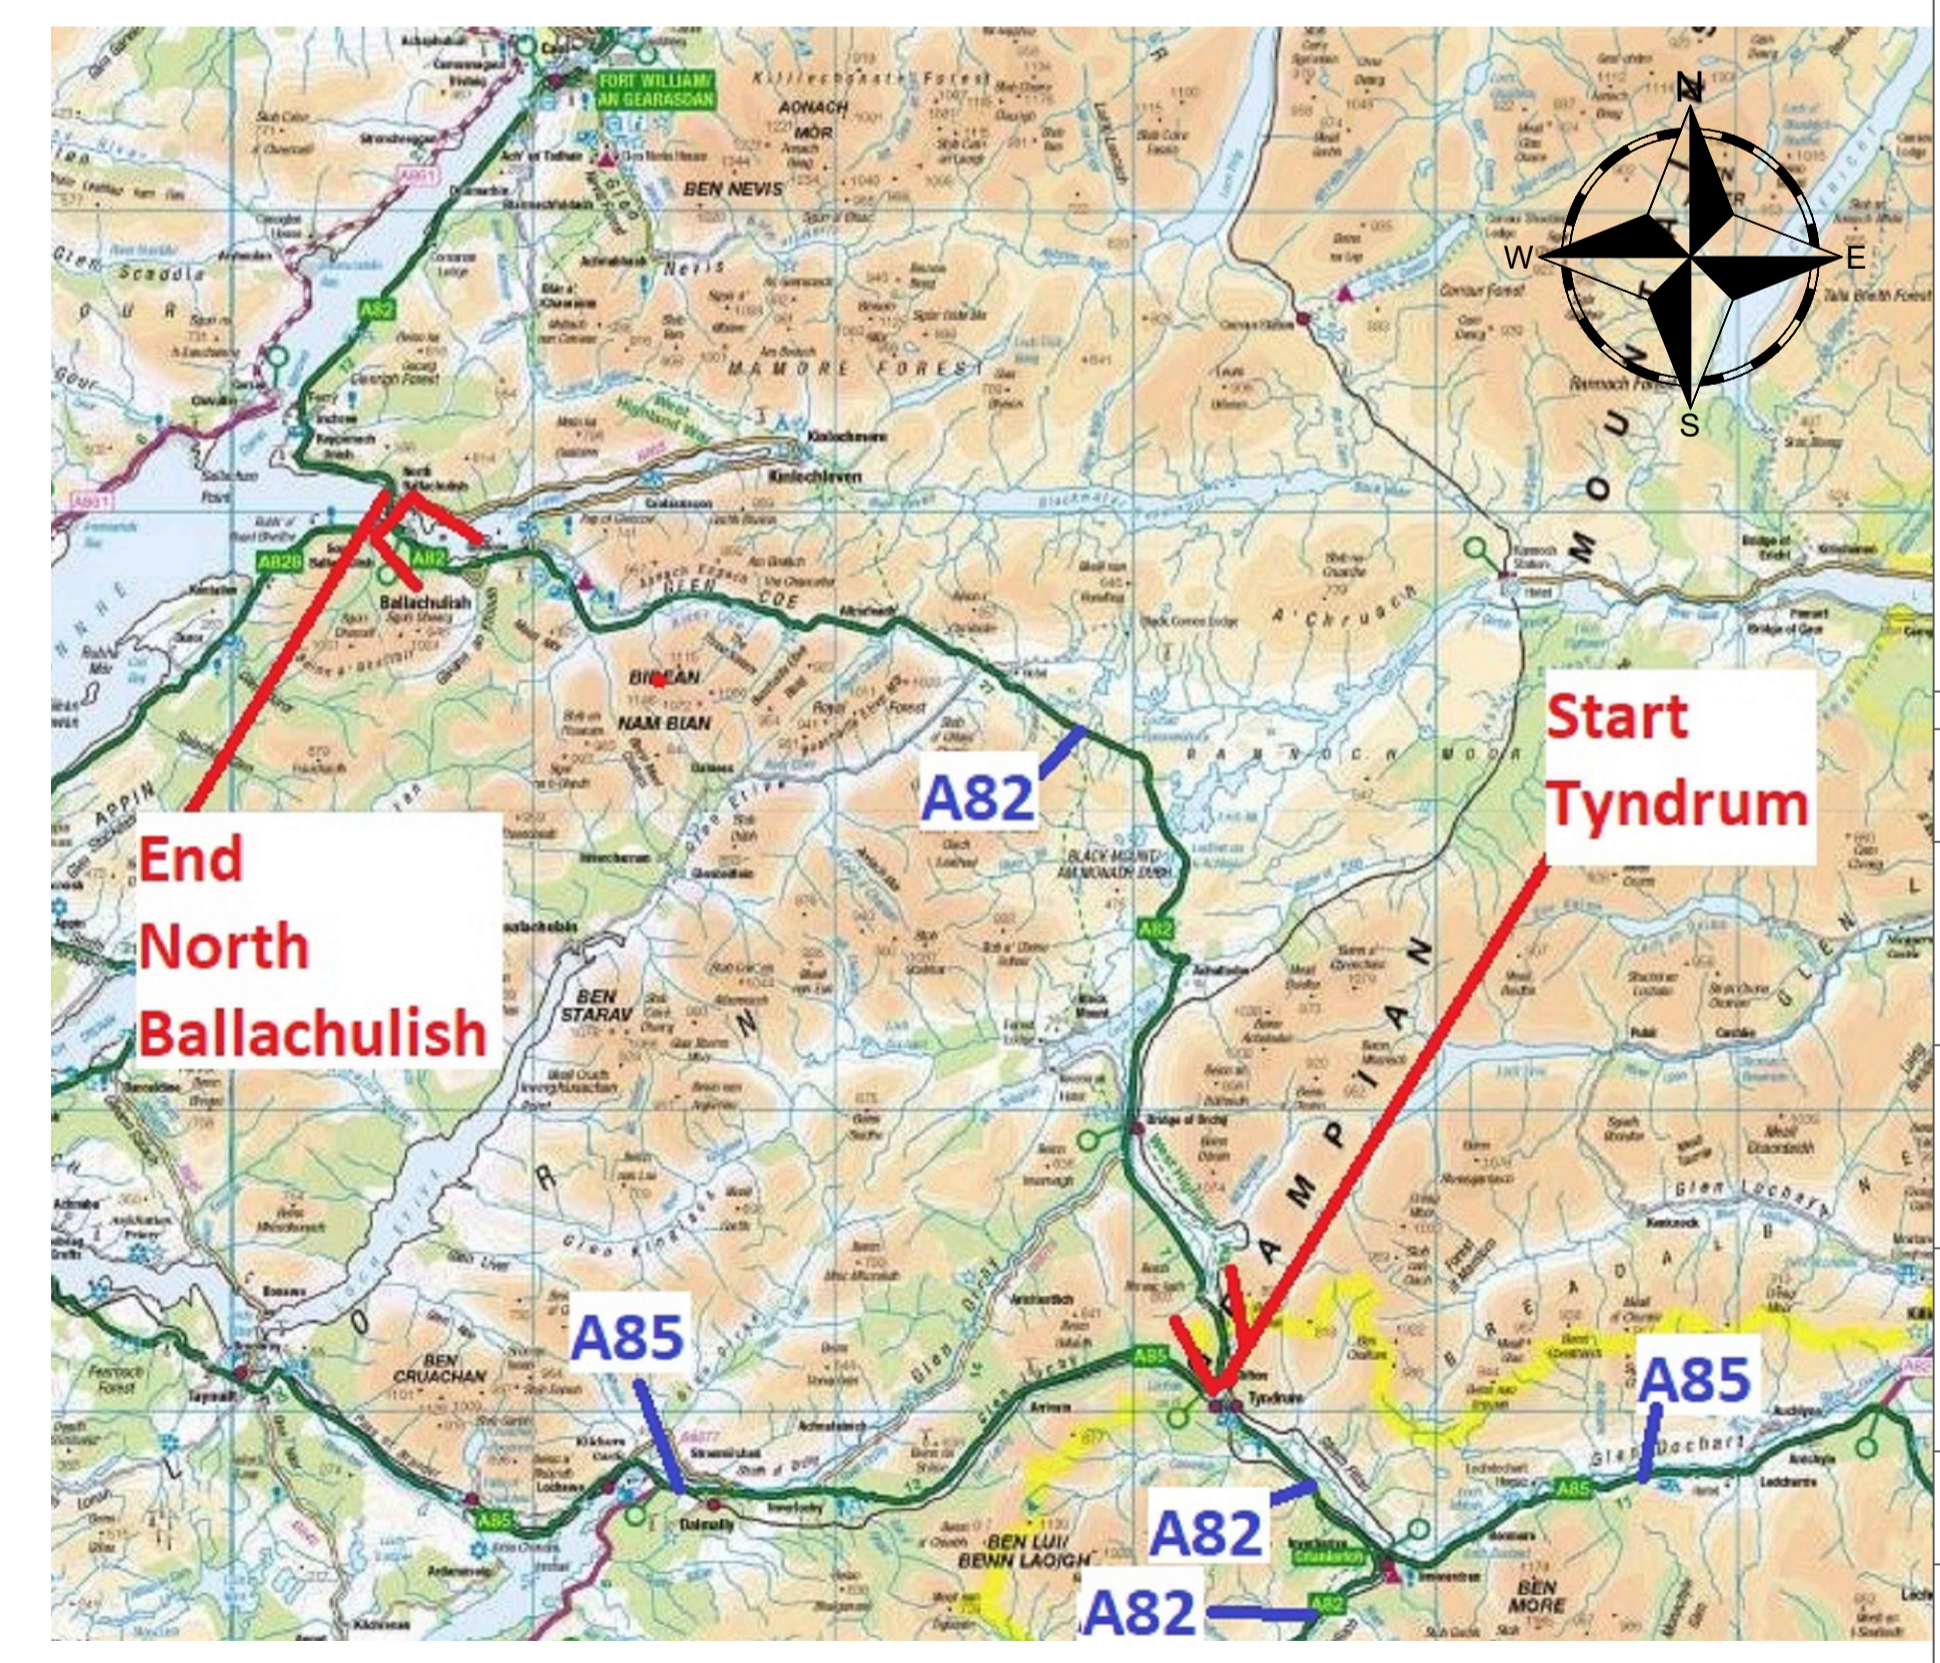


Notes:
That length of the A82 Dalnottar - Inverness Trunk Road from its junction with the A85 Tyndrum - Oban Trunk Road north of Tyndrum, in a generally north westwards and then northwards direction to a point 34 metres or thereby south of the centreline of its junction with the Old Ferry Road, North Ballachulish, a distance of 53.85 kilometres or thereby.

Start Point:
Easting: 232567
Northing: 730753

End Point:
Easting: 205215
Northing: 760122

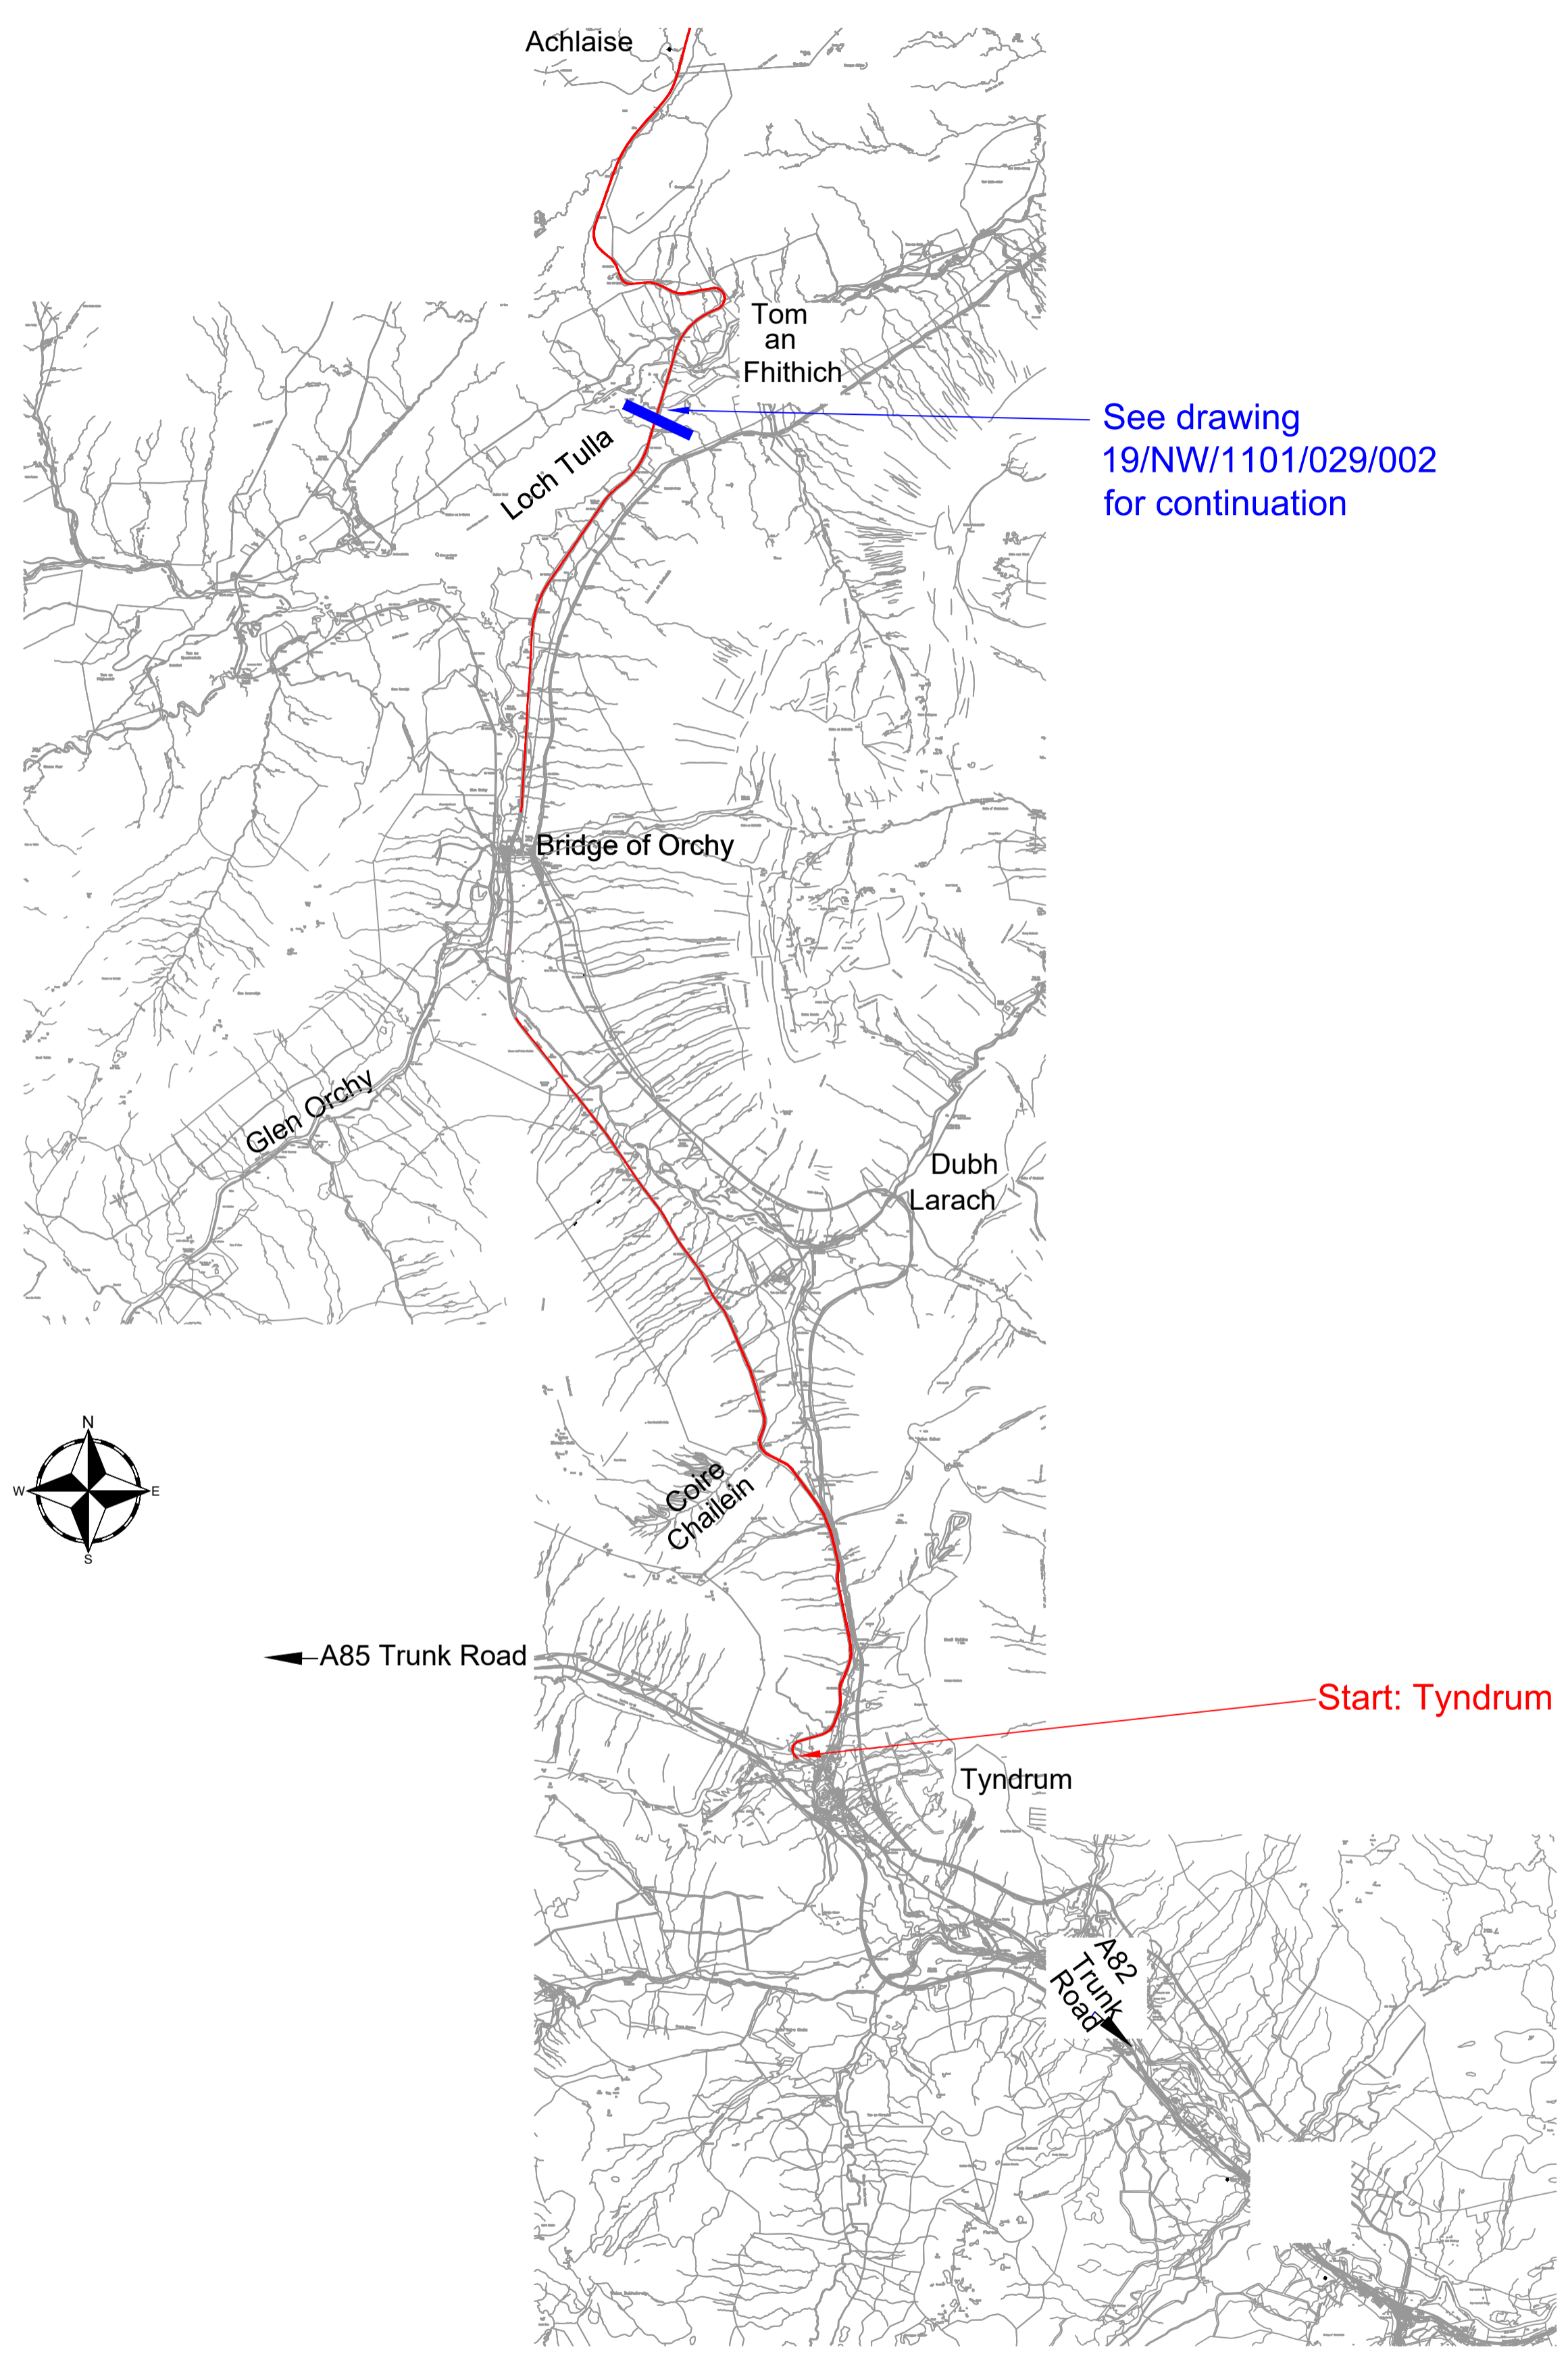

Location Map - Not to scale

Do not scale this drawing

Rev	Date	Checked

Status: INFORMATION



Project	The A82 Trunk Road (Tyndrum to North Ballachulish) (Clearway) Order 2021
Title	The A82 Trunk Road (Tyndrum to North Ballachulish) (Clearway) Order 2021 Location Plan Sheet 1 of 2

Drawing No.	19/NW/1101/029/001	Date	24/02/2021
Scale	Not To Scale	Designed	JW
		Drawn	JW
		Checked	RAB
		Approved	JM&G