


Location plan

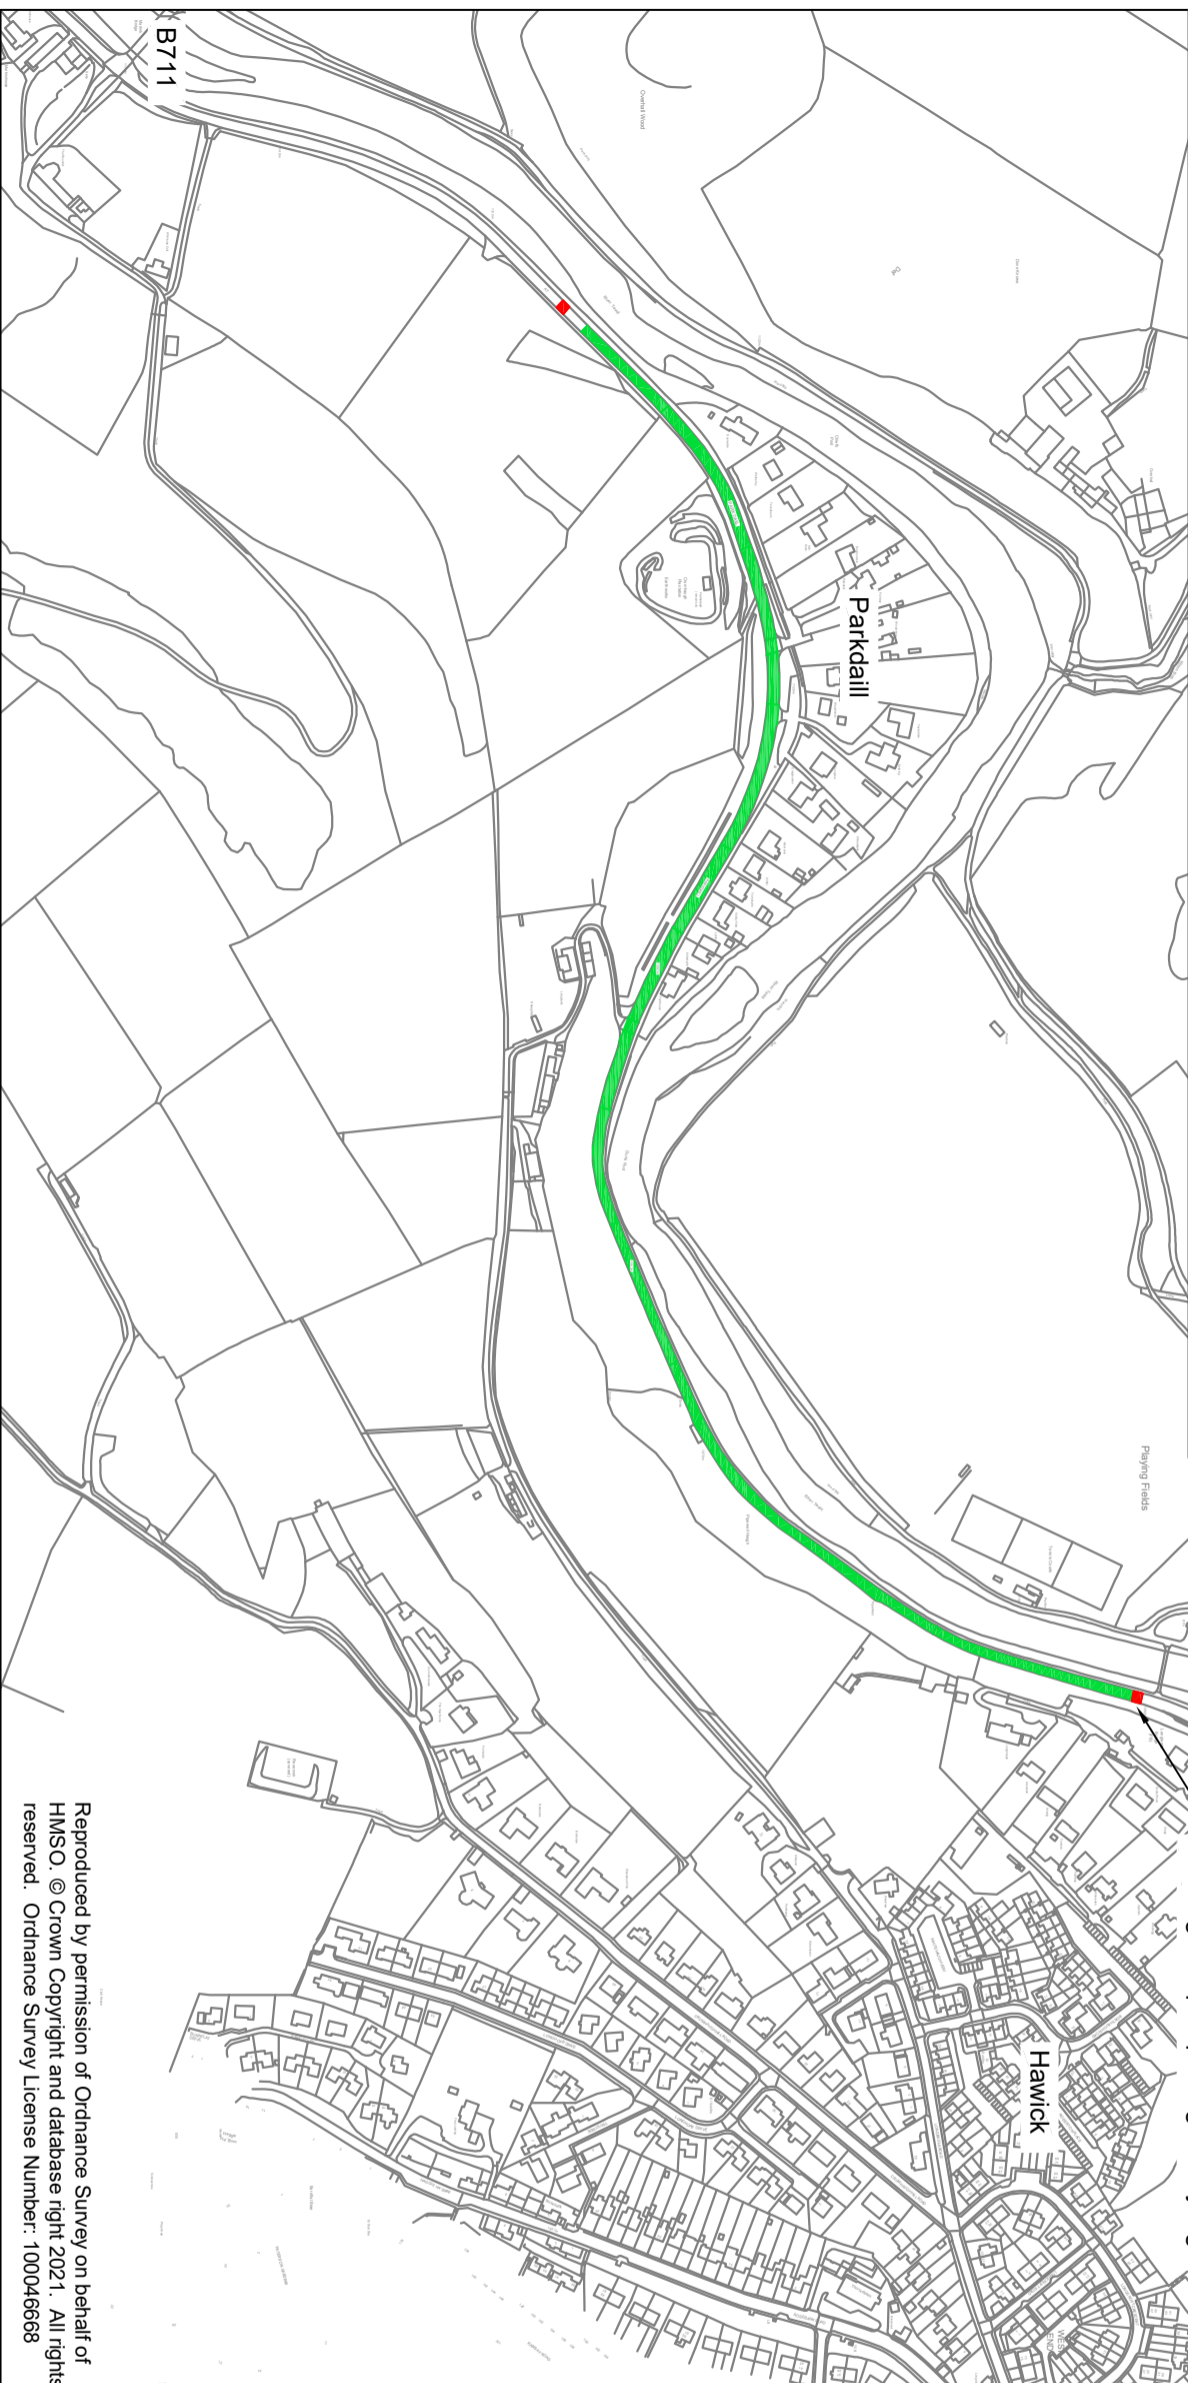

Existing 30mph speed gateway sign

Drawing Number

20/NSE/0801/042/001

**Key:**

That length of the A6091/A7 Melrose - Galashiels - Carlisle Trunk Road at Hawick from a point 230 metres or thereby south of its junction with Buccleuch Road in a generally south westerly direction to a point 430 metres or thereby north of its junction with the B711, a distance of 1.1 kilometres or thereby.

Do not scale this drawing

Rev	Date	Checked

**Information**

Revision 0



Project  
A6091/A7 Melrose - Galashiels - Carlisle  
Trunk Road

Title  
The A6091/A7 Trunk Road (Parkdail)  
(40mph Speed Limit) Order 2021]

Drawing No.	20/NSE/0801/042/001	Date	
Scale	NTS	Date	
Designed	IG	Drawn	IG
		Checked	
		Approved	

Reproduced by permission of Ordnance Survey on behalf of HMSO. © Crown Copyright and database right 2021. All rights reserved. Ordnance Survey License Number: 100046668