

The A9 Trunk Road (Pitlochry to Killiecrankie) (Trunking) Order 2021

SCALE

KEY PLAN _____ 1:10,000
ORDER PLAN : TR1, TR2 _____ 1:5,000

LEGEND

LINE OF NEW TRUNK ROAD _____ 

ASSOCIATED ROAD PROPOSALS _____ 




Scottish Government
Riaghaltas na h-Alba
gov.scot

LEGEND


- LINE OF NEW TRUNK ROAD
- ASSOCIATED ROAD PROPOSALS

This plan shows the line of the new trunk road but does not represent the width or level of the proposed road, or the land to be occupied by the

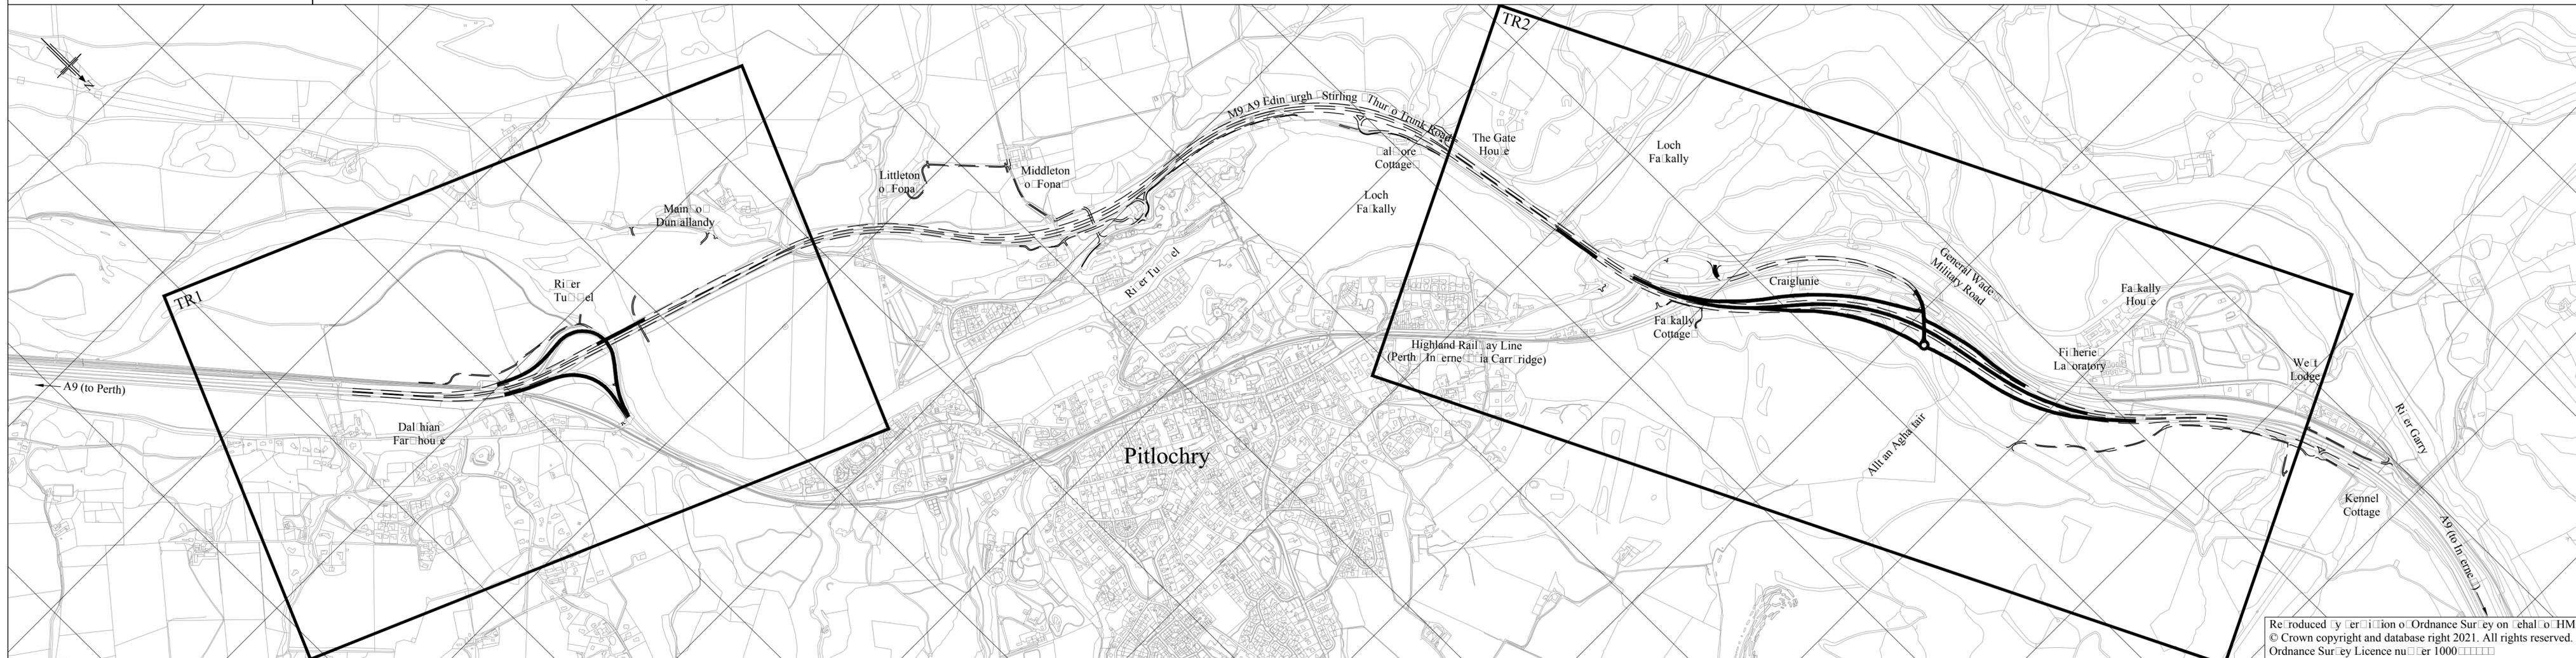


Reproduced by permission of Ordnance Survey on behalf of HMSO
© Crown copyright and database right 2021. All rights reserved.
Ordnance Survey Licence number 1000

The A9 Trunk Road
(Pitlochry to Killiecrankie)
(Trunking) Order 2021

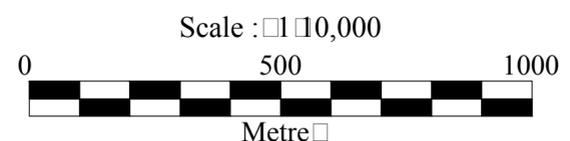


Key Plan
Sheet 1 of 1

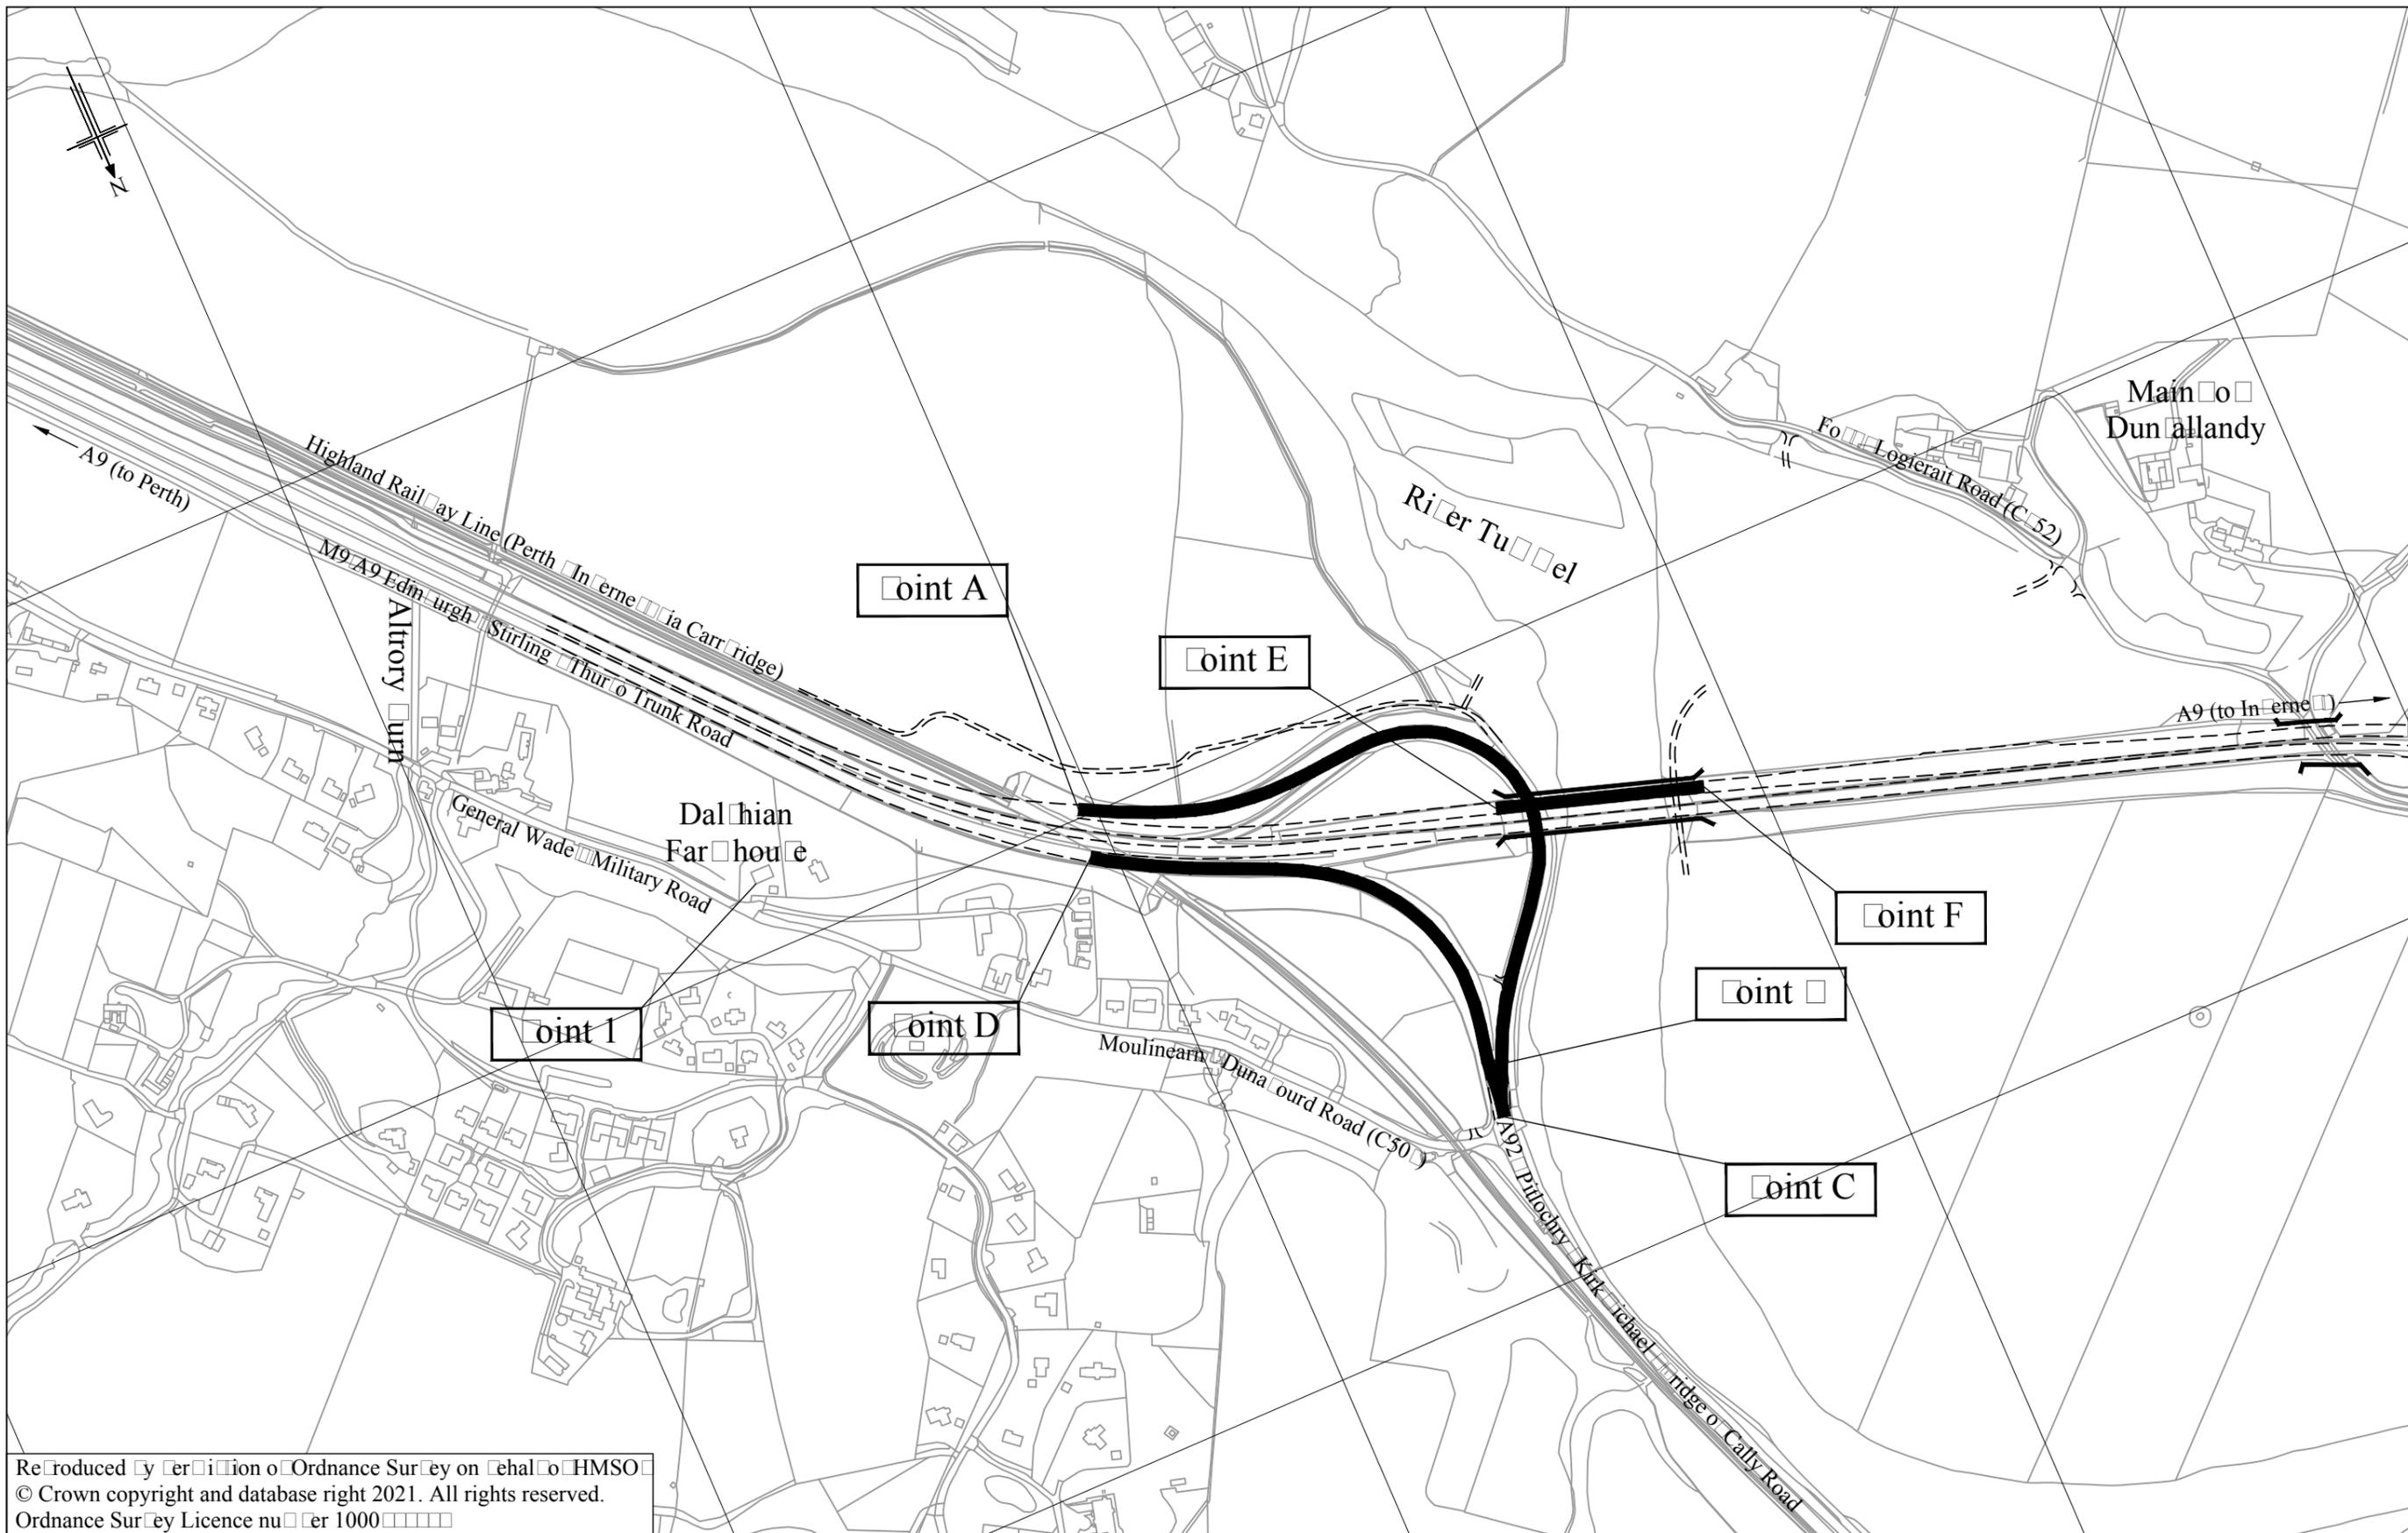

Reproduced by permission of Ordnance Survey on behalf of HMSO
 © Crown copyright and database right 2021. All rights reserved.
 Ordnance Survey Licence number 1000




Scottish Government
 Riaghaltas na h-Alba
 gov.scot

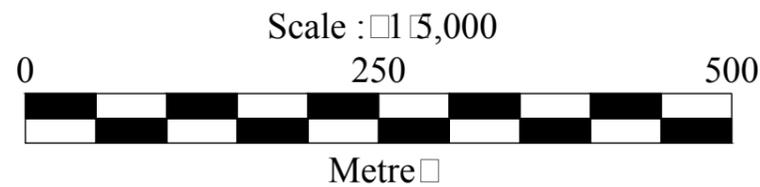

The A9 Trunk Road
 (Pitlochry to Killiecrankie)
 (Trunking) Order 2021


Plan
 TR1

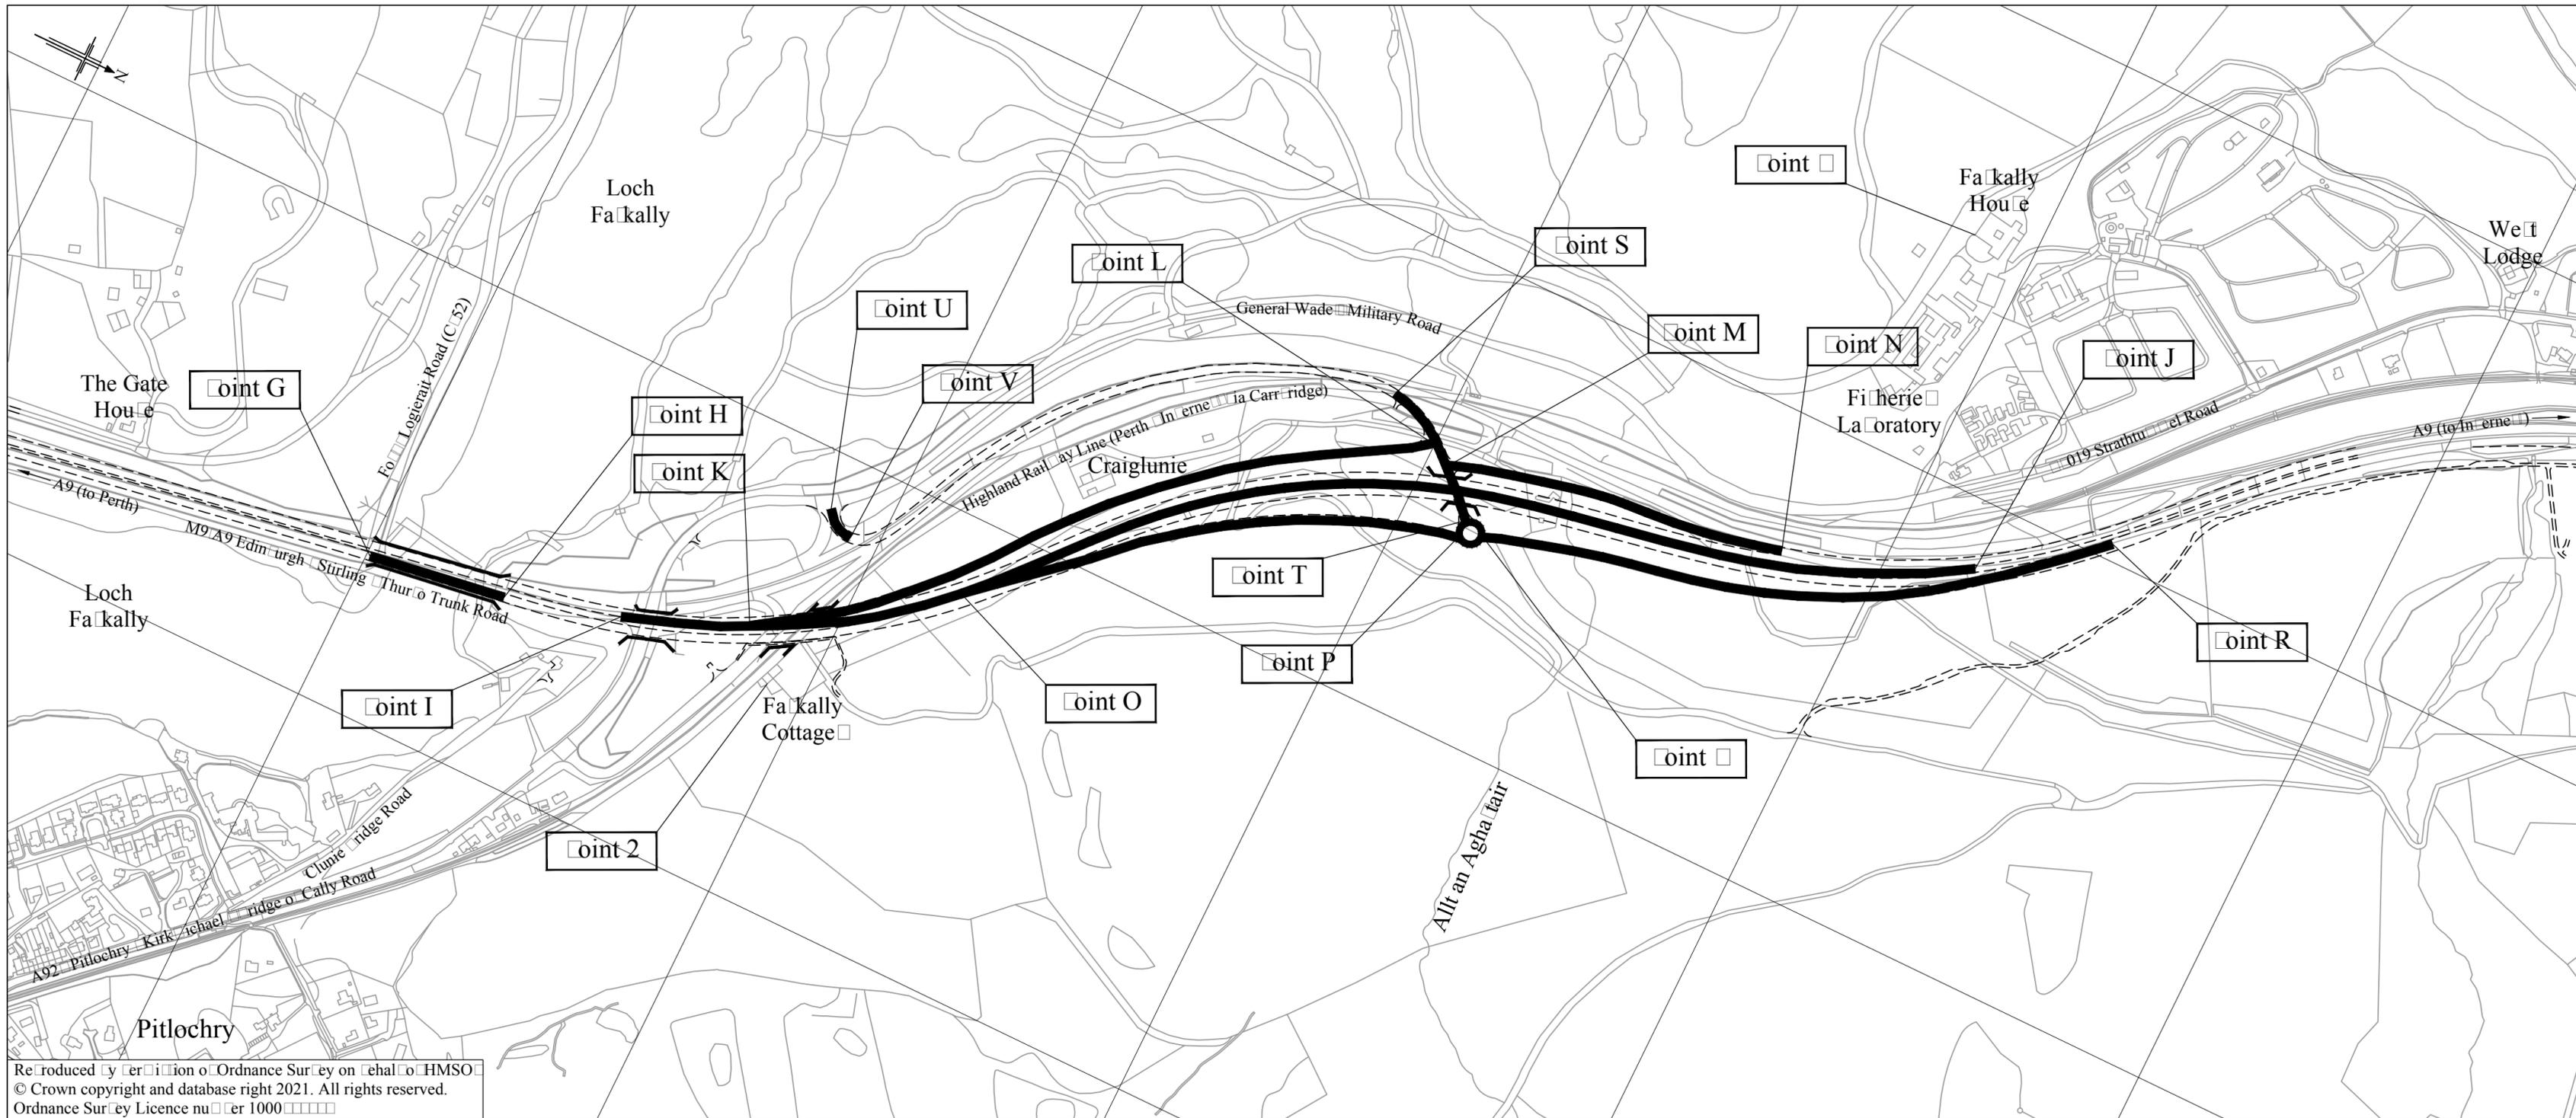

Reproduced by permission of Ordnance Survey on behalf of HMSO
 © Crown copyright and database right 2021. All rights reserved.
 Ordnance Survey Licence number 1000100000



Scottish Government
 Riaghaltas na h-Alba
 gov.scot

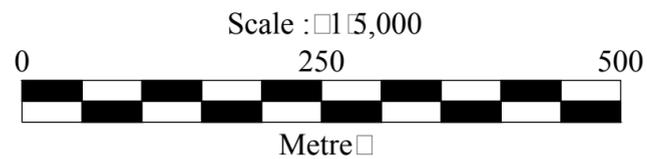

The A9 Trunk Road
 (Pitlochry to Killiecrankie)
 (Trunking) Order 2021

Plan
 TR2