


This is the plan referred to in the The M9/A9 Trunk Road (Winchburgh Junction 1B at the B8020) Special Road Scheme 2021 as made by the Scottish Ministers.

A member of the staff of the Scottish Ministers

Transport Scotland  
 Buchanan House  
 58 Port Dundas Road  
 Glasgow  
 G4 0HF

2021

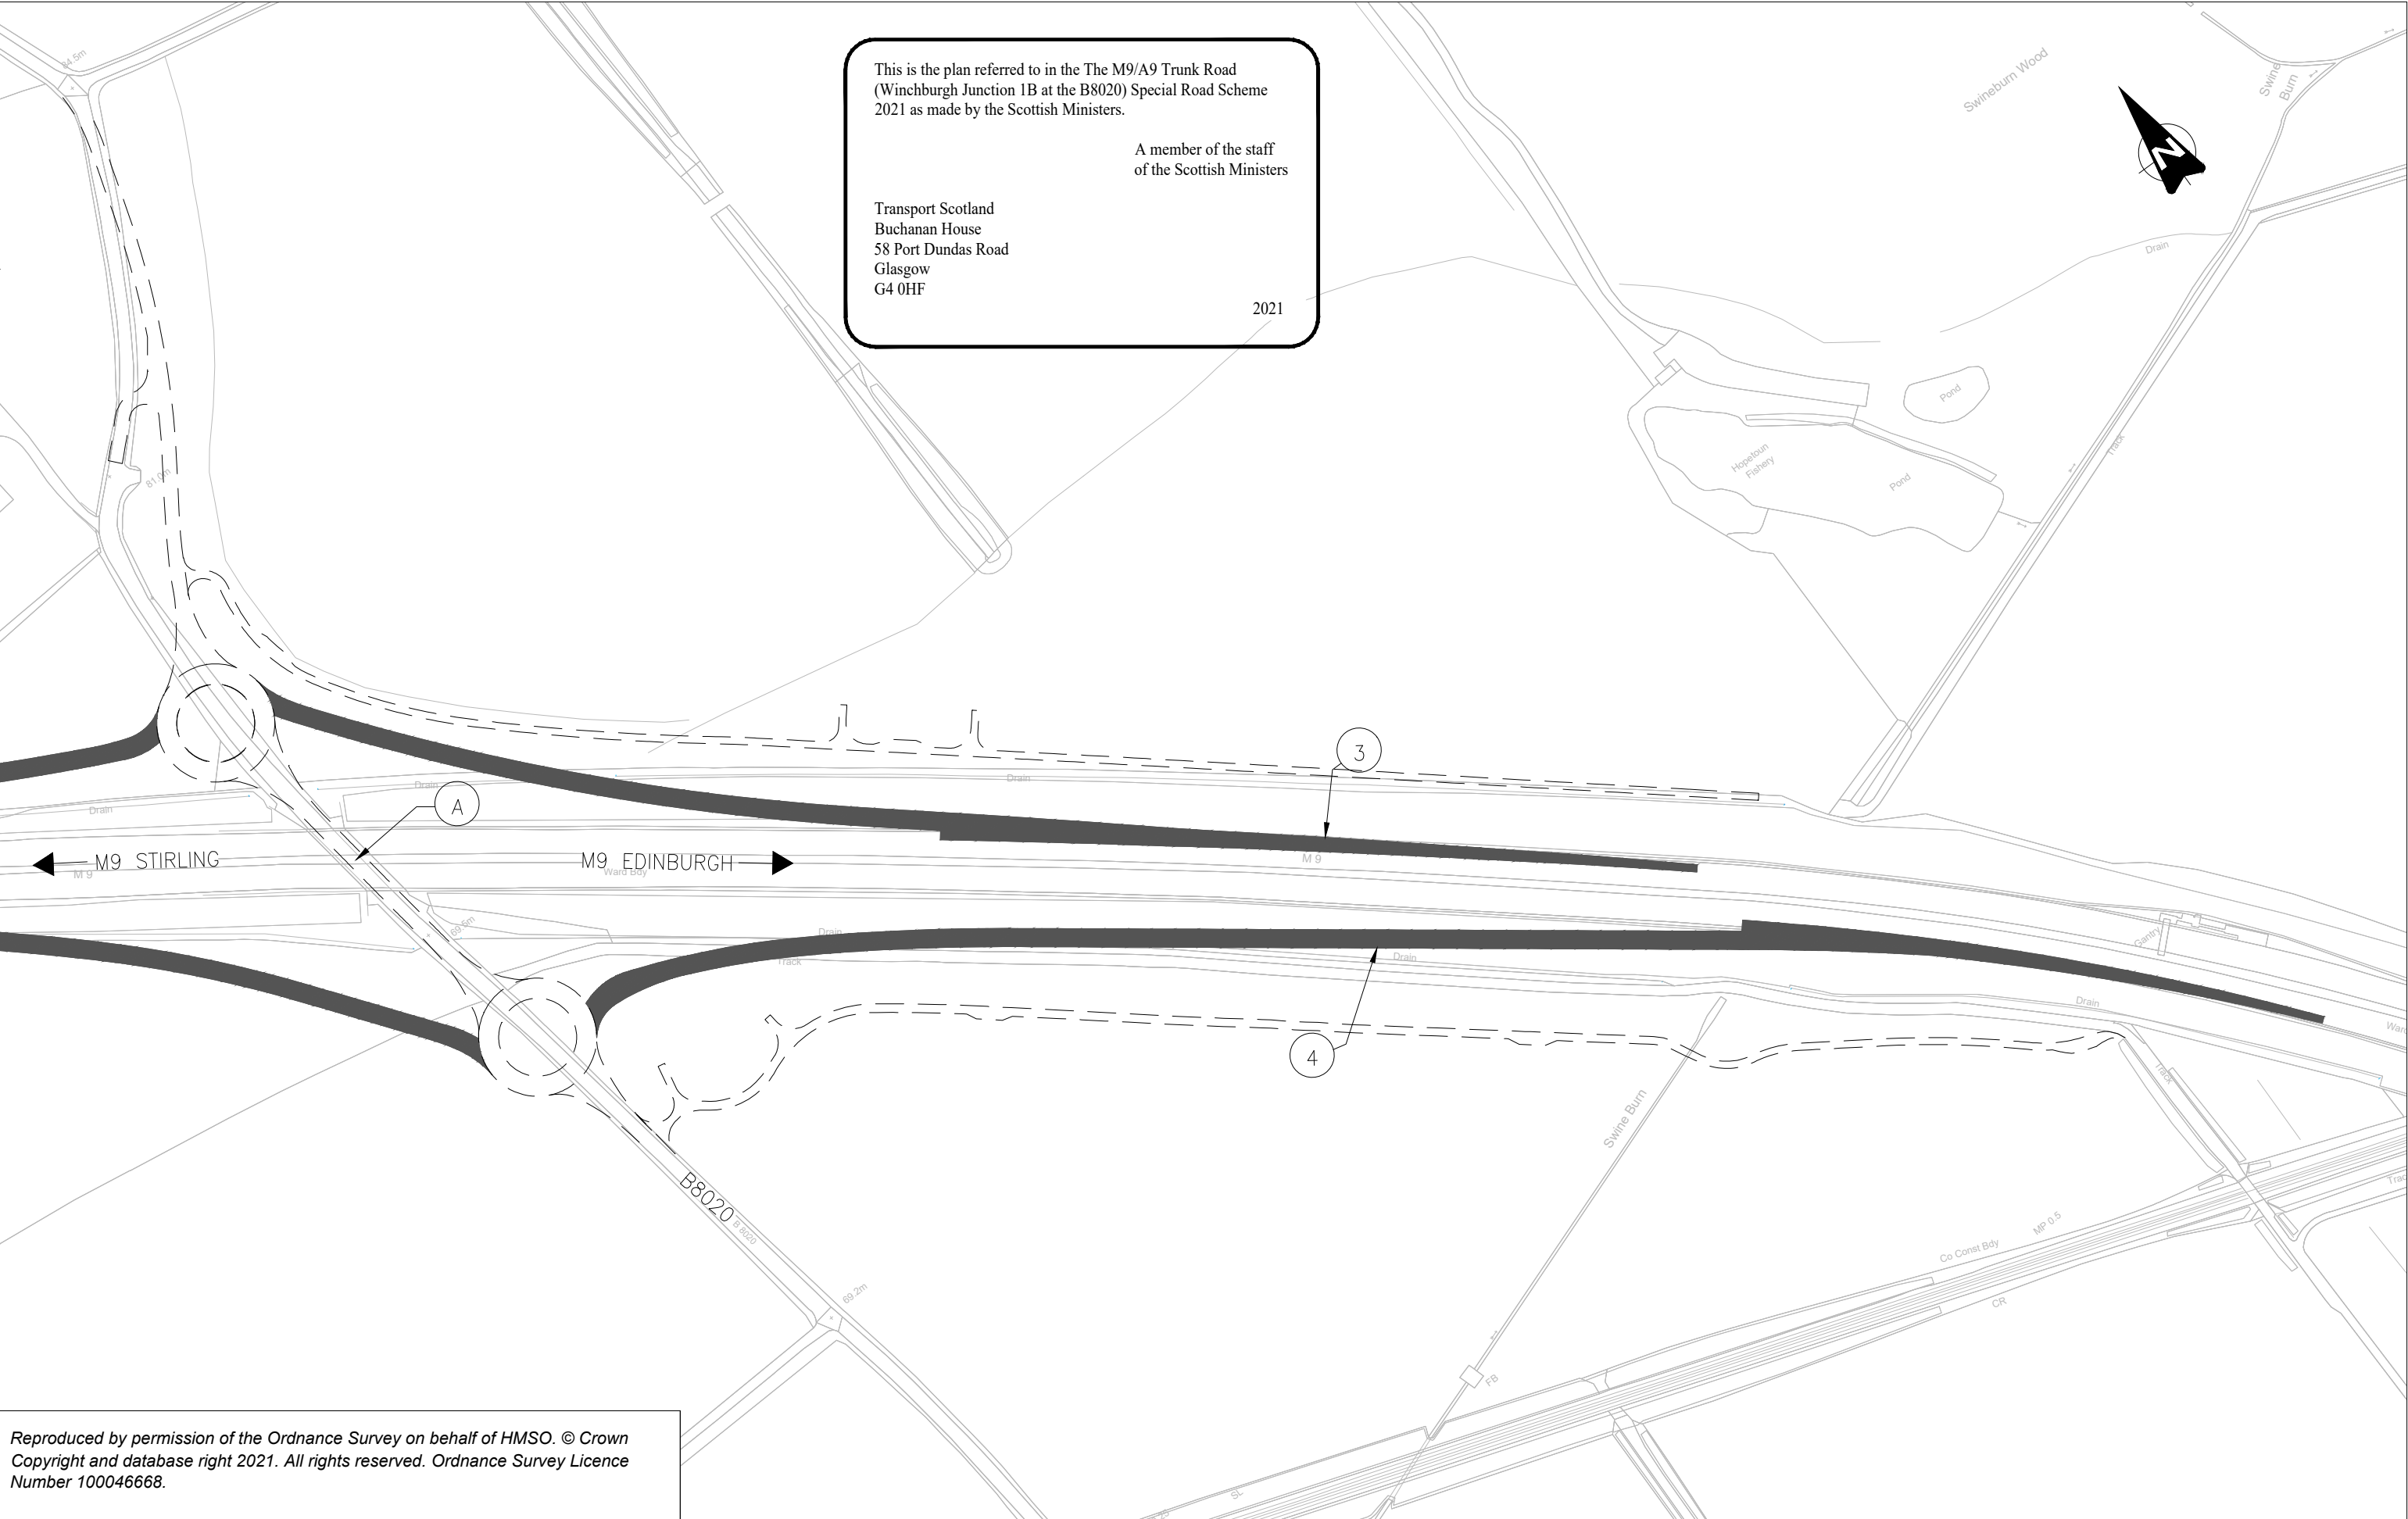


Reproduced by permission of the Ordnance Survey on behalf of HMSO. © Crown Copyright and database right 2021. All rights reserved. Ordnance Survey Licence Number 100046668.

**Key**

Line of Special Road

Associated Road Proposals



Scale:- 1:2,500 at A3

The M9/A9 Trunk Road  
 (Winchburgh Junction 1B at the B8020)  
 Special Road Scheme 2021  
 Plan - PS2