


LEGEND

== == == ASSOCIATED ROAD PROPOSALS

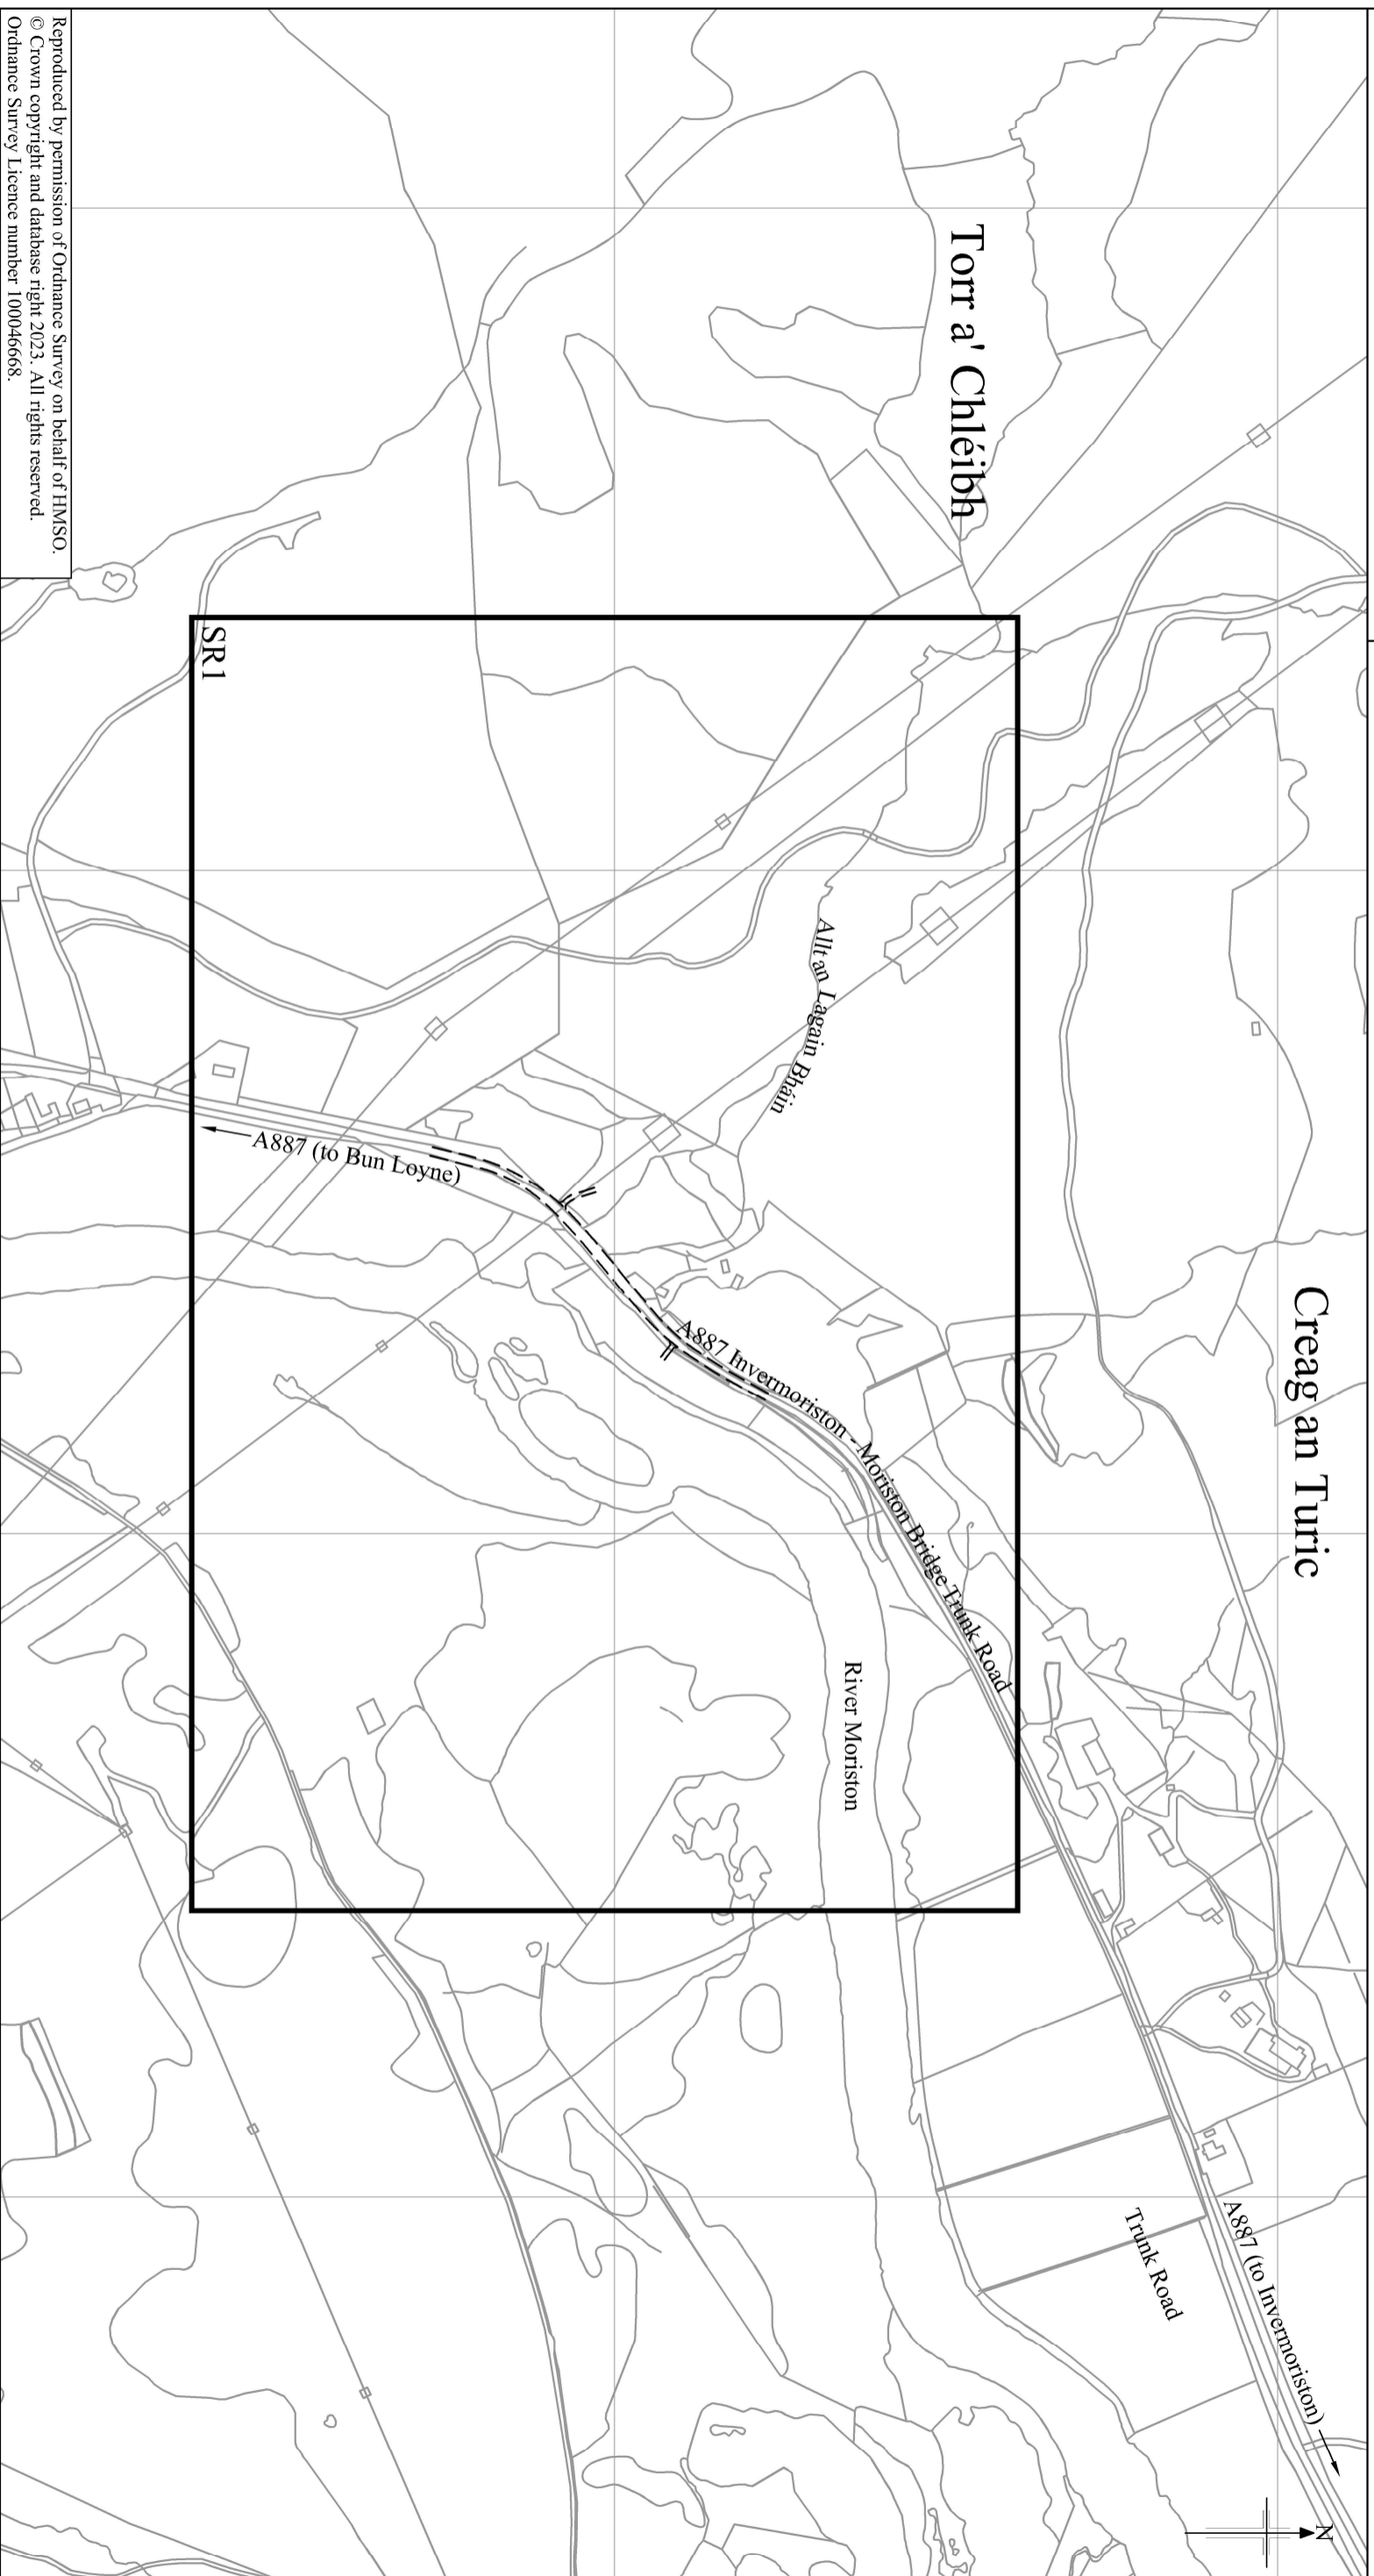

Reproduced by permission of Ordnance Survey on behalf of HMSO.
© Crown copyright and database right 2023. All rights reserved.
Ordnance Survey Licence number 100046668.

**The A887 Invermoriston – Moriston Bridge
Trunk Road (Lagain Bhain Bridge Replacement)
(Side Roads) Order 2021**

Scale :- 1/5000



Key Plan