



FIGURE 4.3

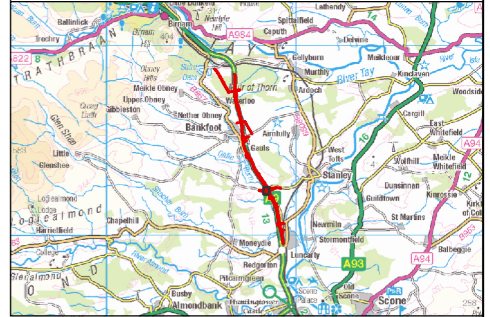

Note:  
All measurements are in millimetres (mm).

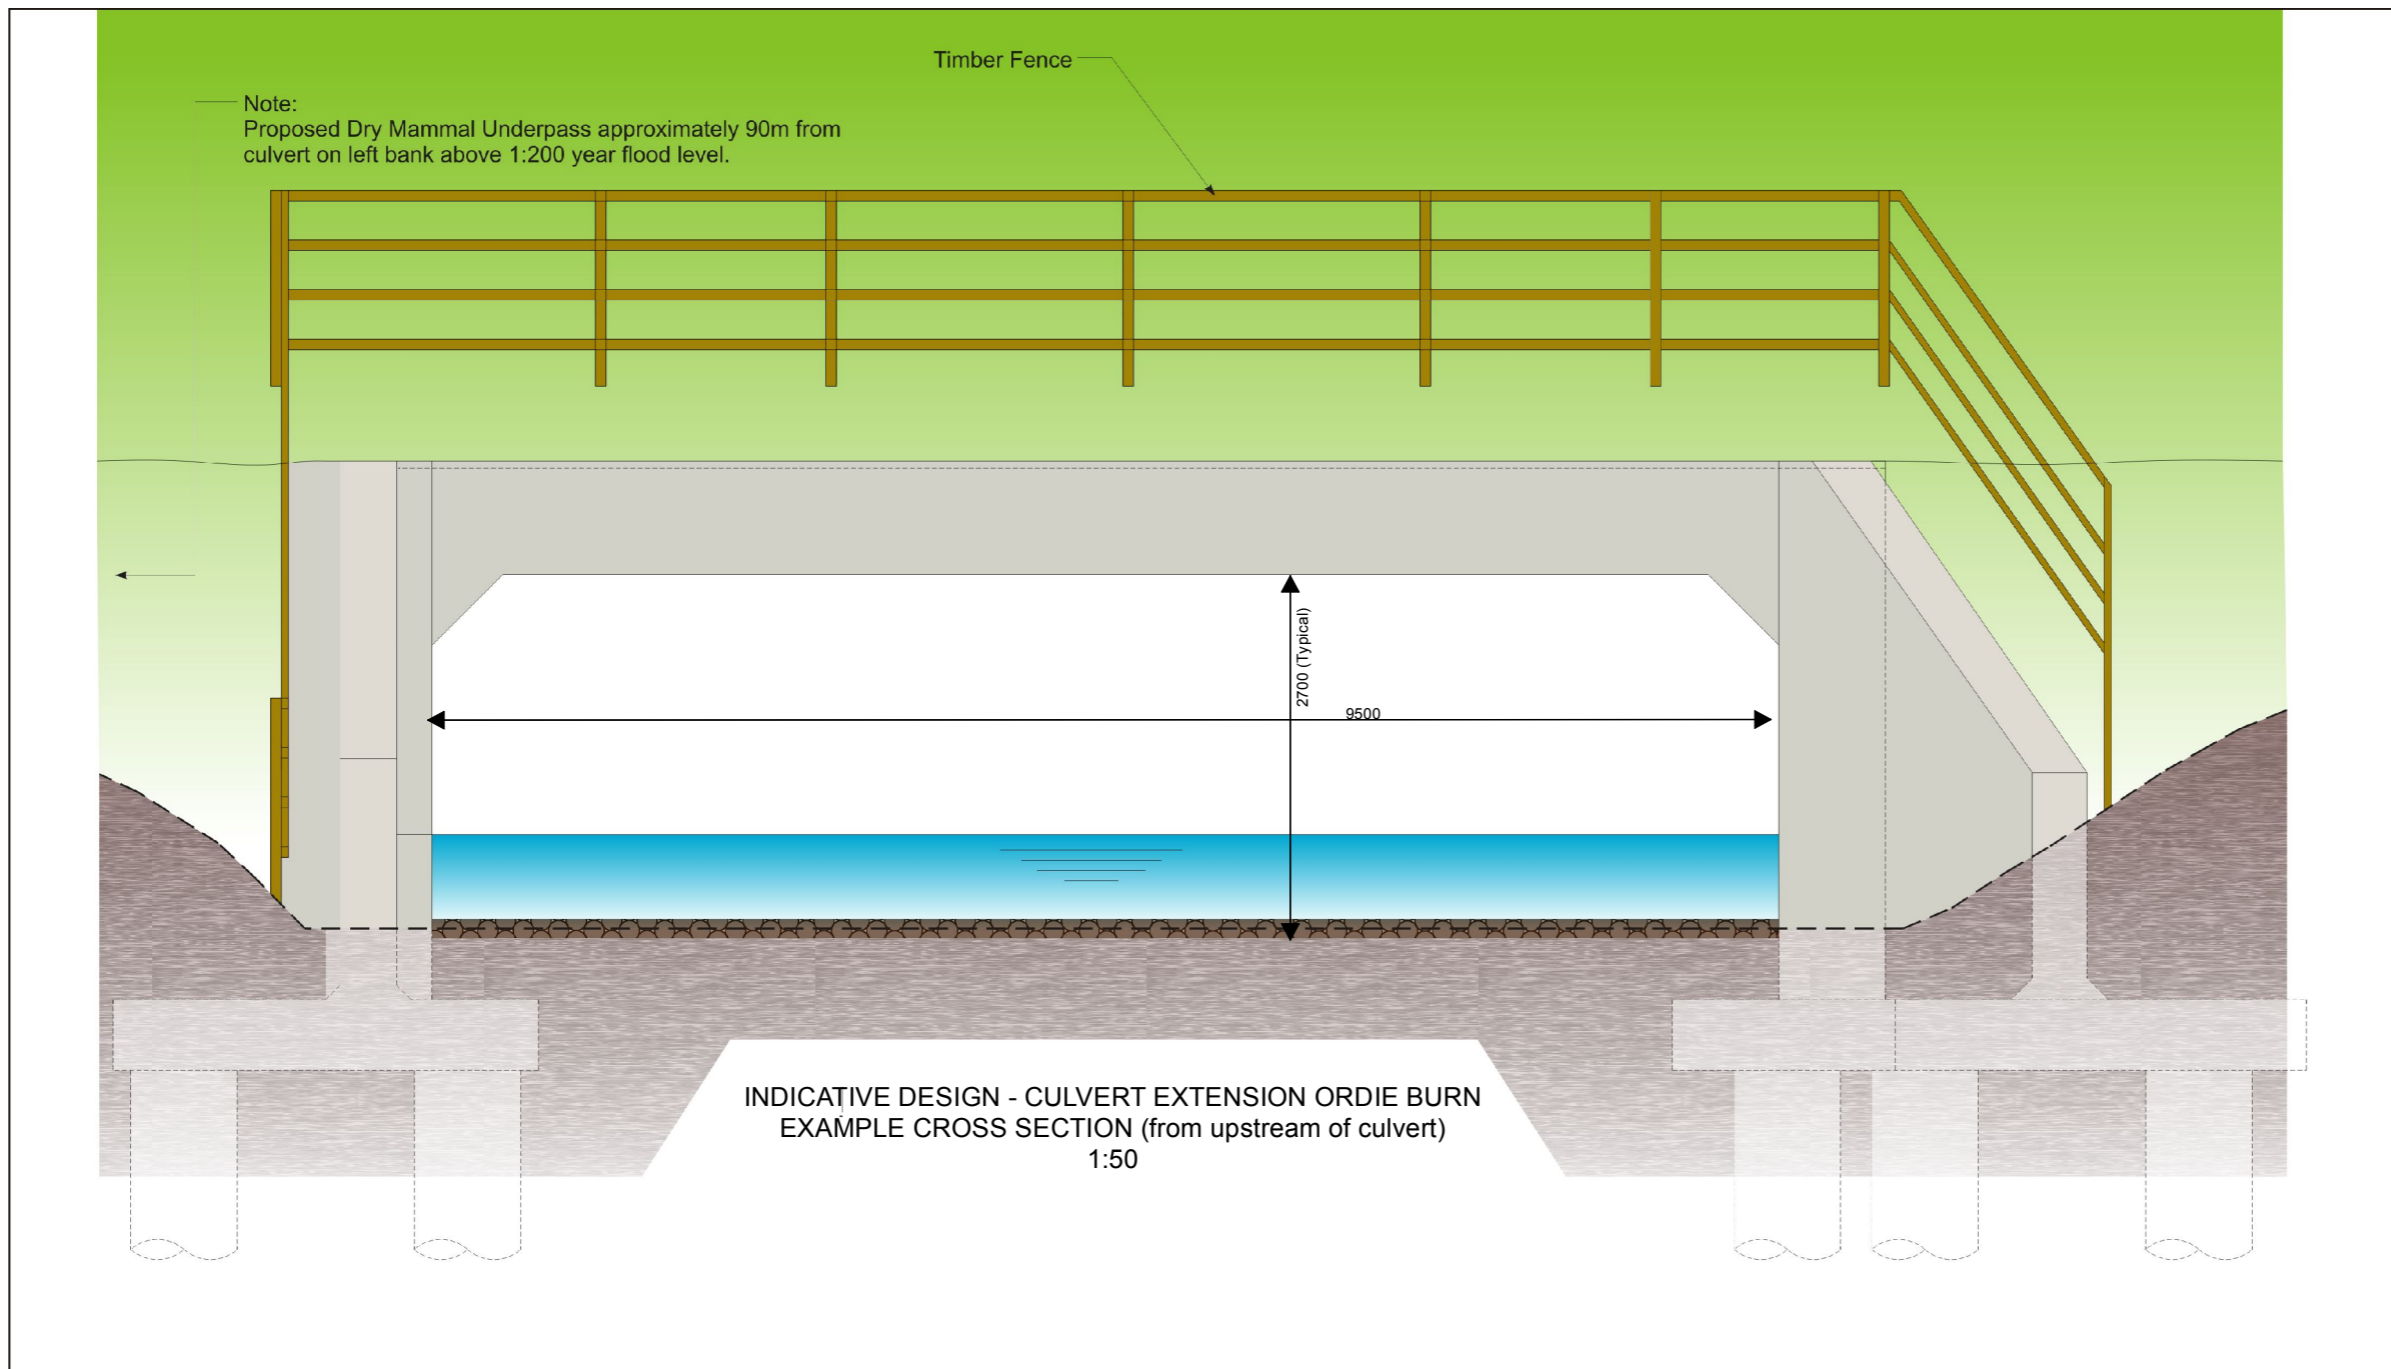

0	MAR 2014	ES Publication	SHF	MP	NW	AG
Rev.	Date	Purpose of revision	Drawn	Check'd	Rev'd	App'd

**JACOBS**  
85 Bathwell Street, Glasgow, G2 7JX, UK.  
Tel: +44(0)141 204 2511 Fax: +44(0)141 226 3109  
www.jacobs.com



Drawing Title  
**Culvert Extension  
Ordie Burn**

SHEET 1 of 1

Drawing Status  
FINAL

Scale @A3  
DO NOT SCALE

Jacobs No. B1557602

Client No.

Drawing No. **FIGURE 4.3** Rev 0

This drawing is not to be used in whole or in part other than for the intended purpose and project as defined on this drawing. Refer to the contract for full terms and conditions.