


FIGURE 7.1

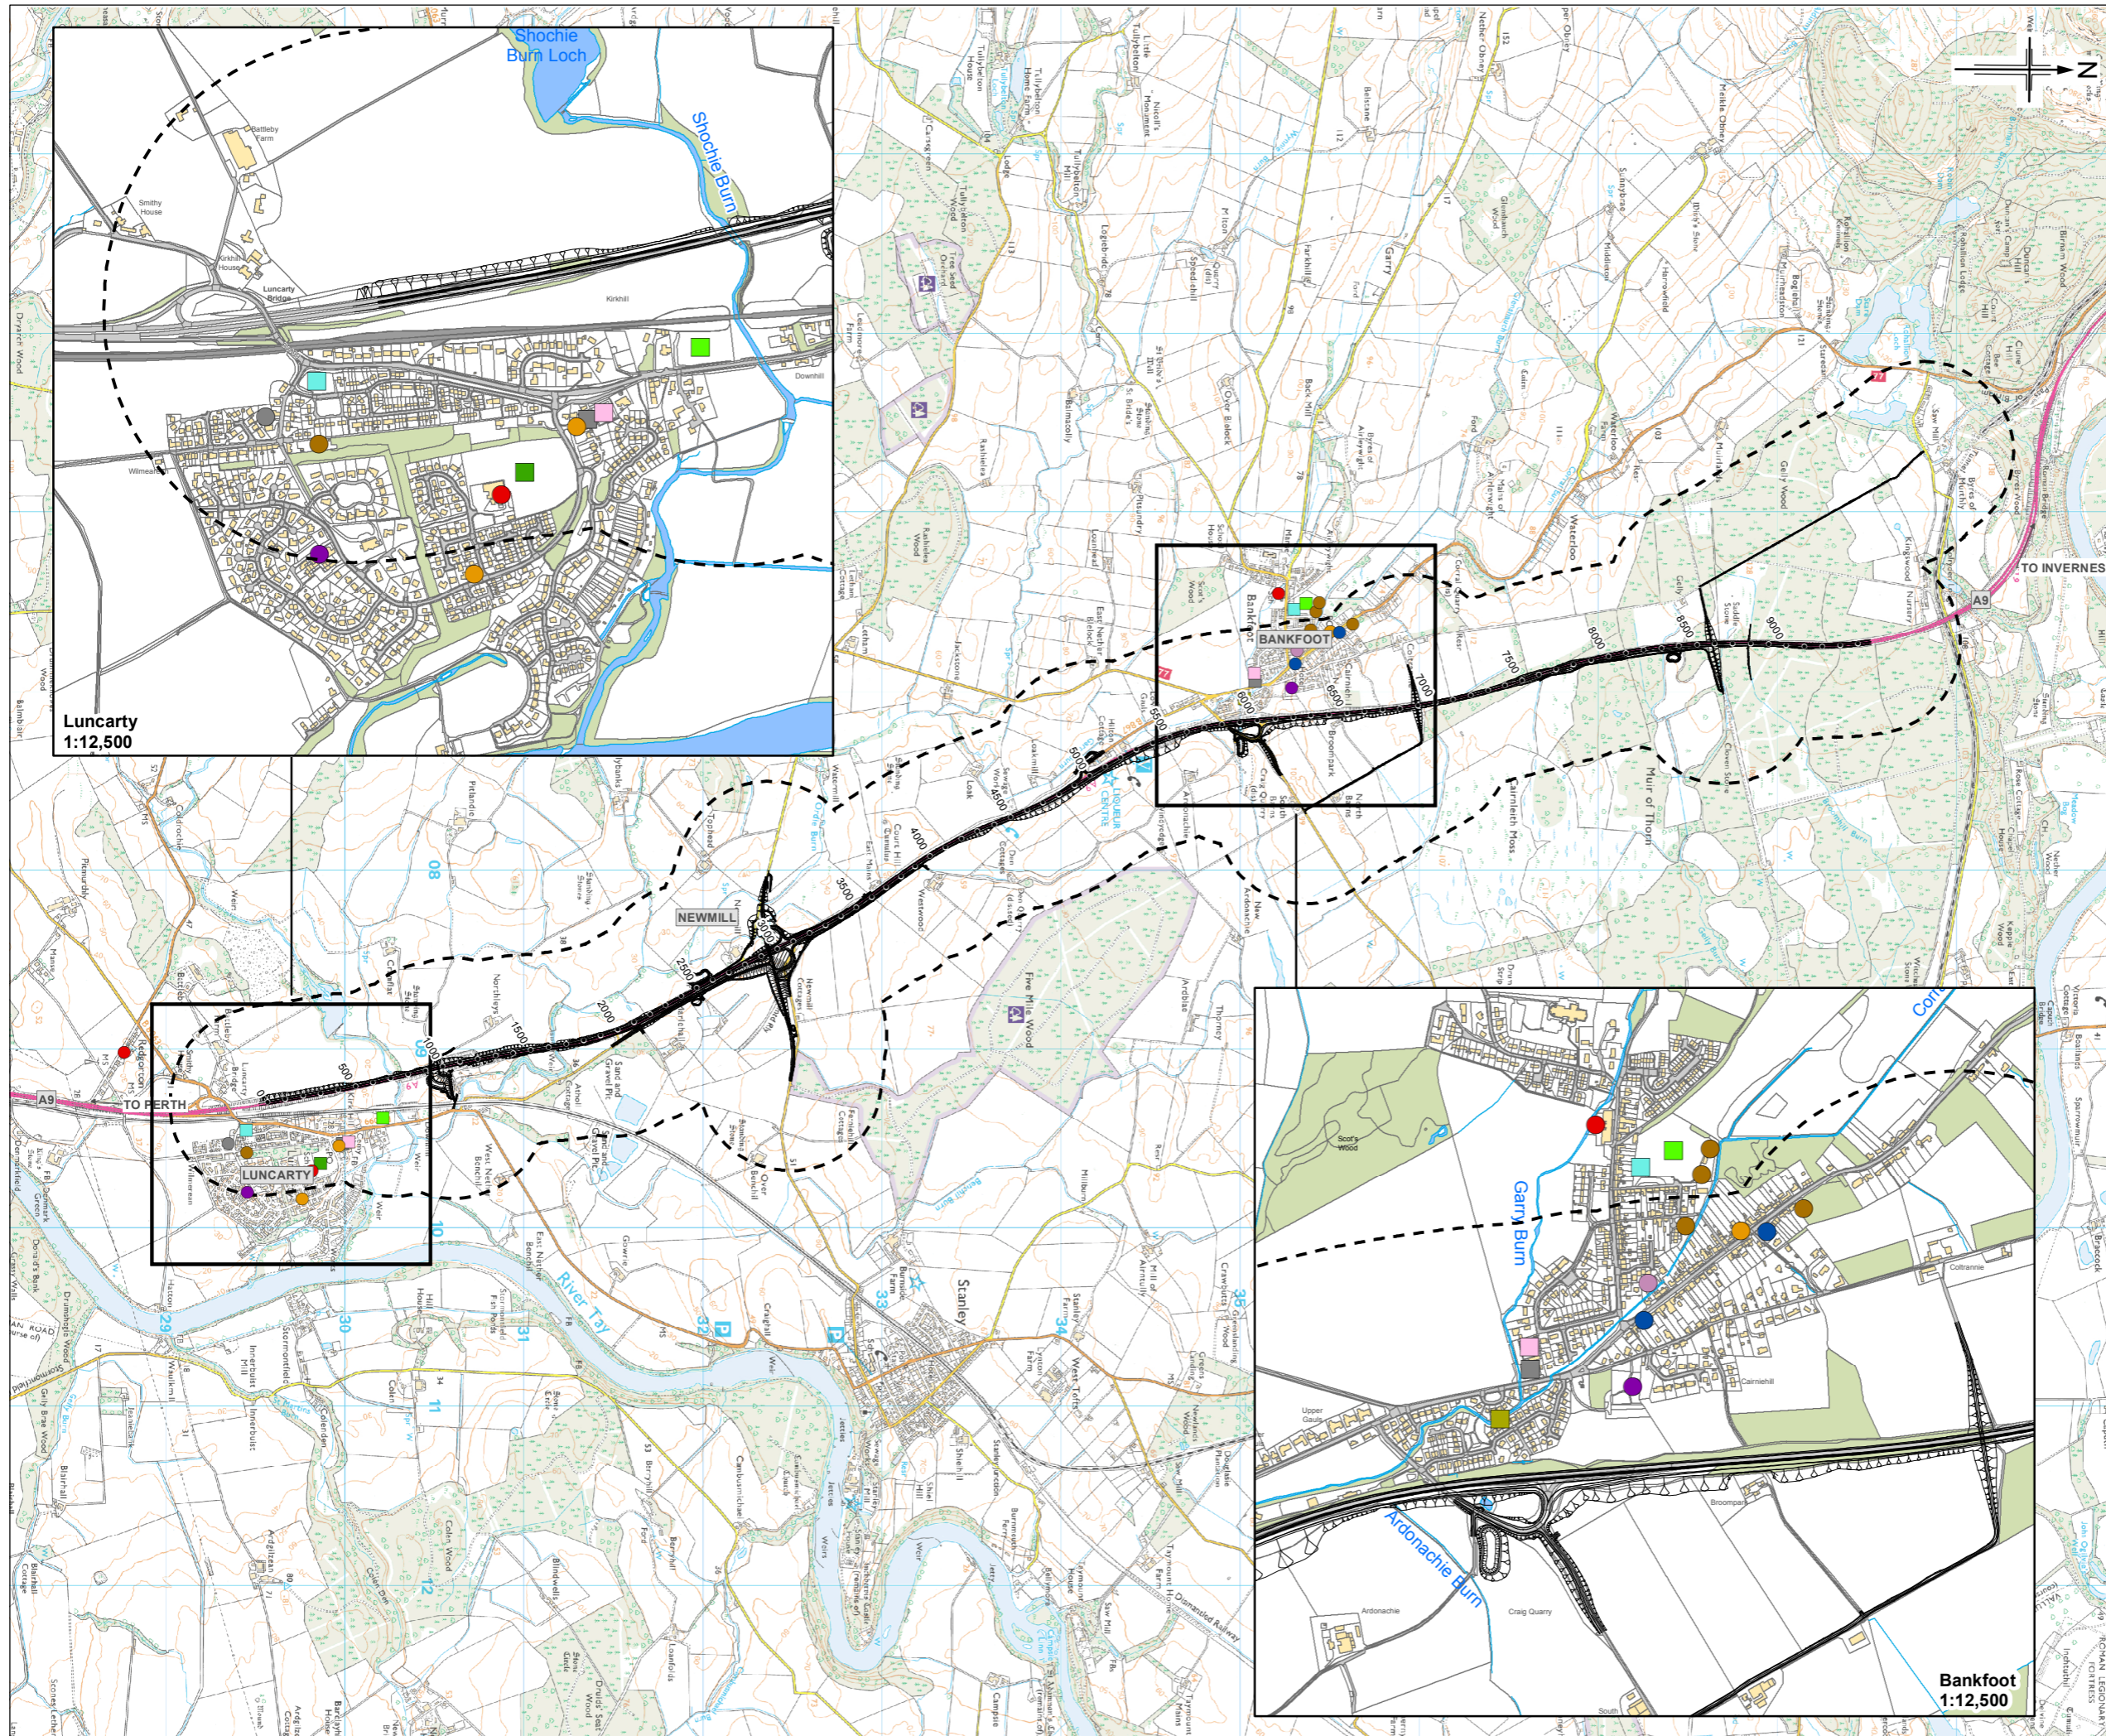

Legend

- Proposed Scheme (DMRB Stage 3 Design)
- 500m Study Area

Public Amenities

- GP Surgery
- Hall
- Hotel
- Place of Worship
- Post Office
- Primary School
- Residential Home

Sports and Recreation

- Bowling
- Football Pitch/Ground
- Park
- Play Area
- Playground
- Tennis Courts

0 MAR 2014	ES Publication	JenC	VR	MP	AG
Rev	Date	Purpose of revision	Drawn	Check'd	Rev'd
<p>95 Bonhill Street, Glasgow, G2 7JX, UK Tel: +44(0)141 204 2511 Fax: +44(0)141 226 3109 www.jacobs.com</p>					
Client		<p>Transport Scotland The Scottish Government</p>			
Project		<p>A9 Dualling: Luncarty to Pass of Birnam</p>			
<p>Community Facilities</p> <p style="text-align: right;">SHEET 1 of 1</p>					
Drawing Status: FINAL					
Scale @A3		1:35,000		DO NOT SCALE	
Jacobus No.		B1557602			
Client No.					
Drawing No.		FIGURE 7.1			Rev 0

Reproduced by permission of Ordnance Survey on behalf of HMSO. © Crown copyright and database right 2013. All rights reserved. Ordnance Survey Licence number 100046668.

