



FIGURE 14.2

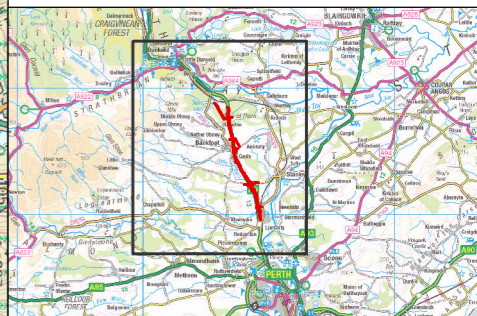

- Legend**
- Proposed Scheme (DMRB Stage 3 Design)
  - Modelled Road Links
  - Assessed Sensitive Receptors

0 MAR 2014	ES Publication	JenC	RM	NB	AG	
Rev	Date	Purpose of revision	Drawn	Checked	Rev'd	Appr'd

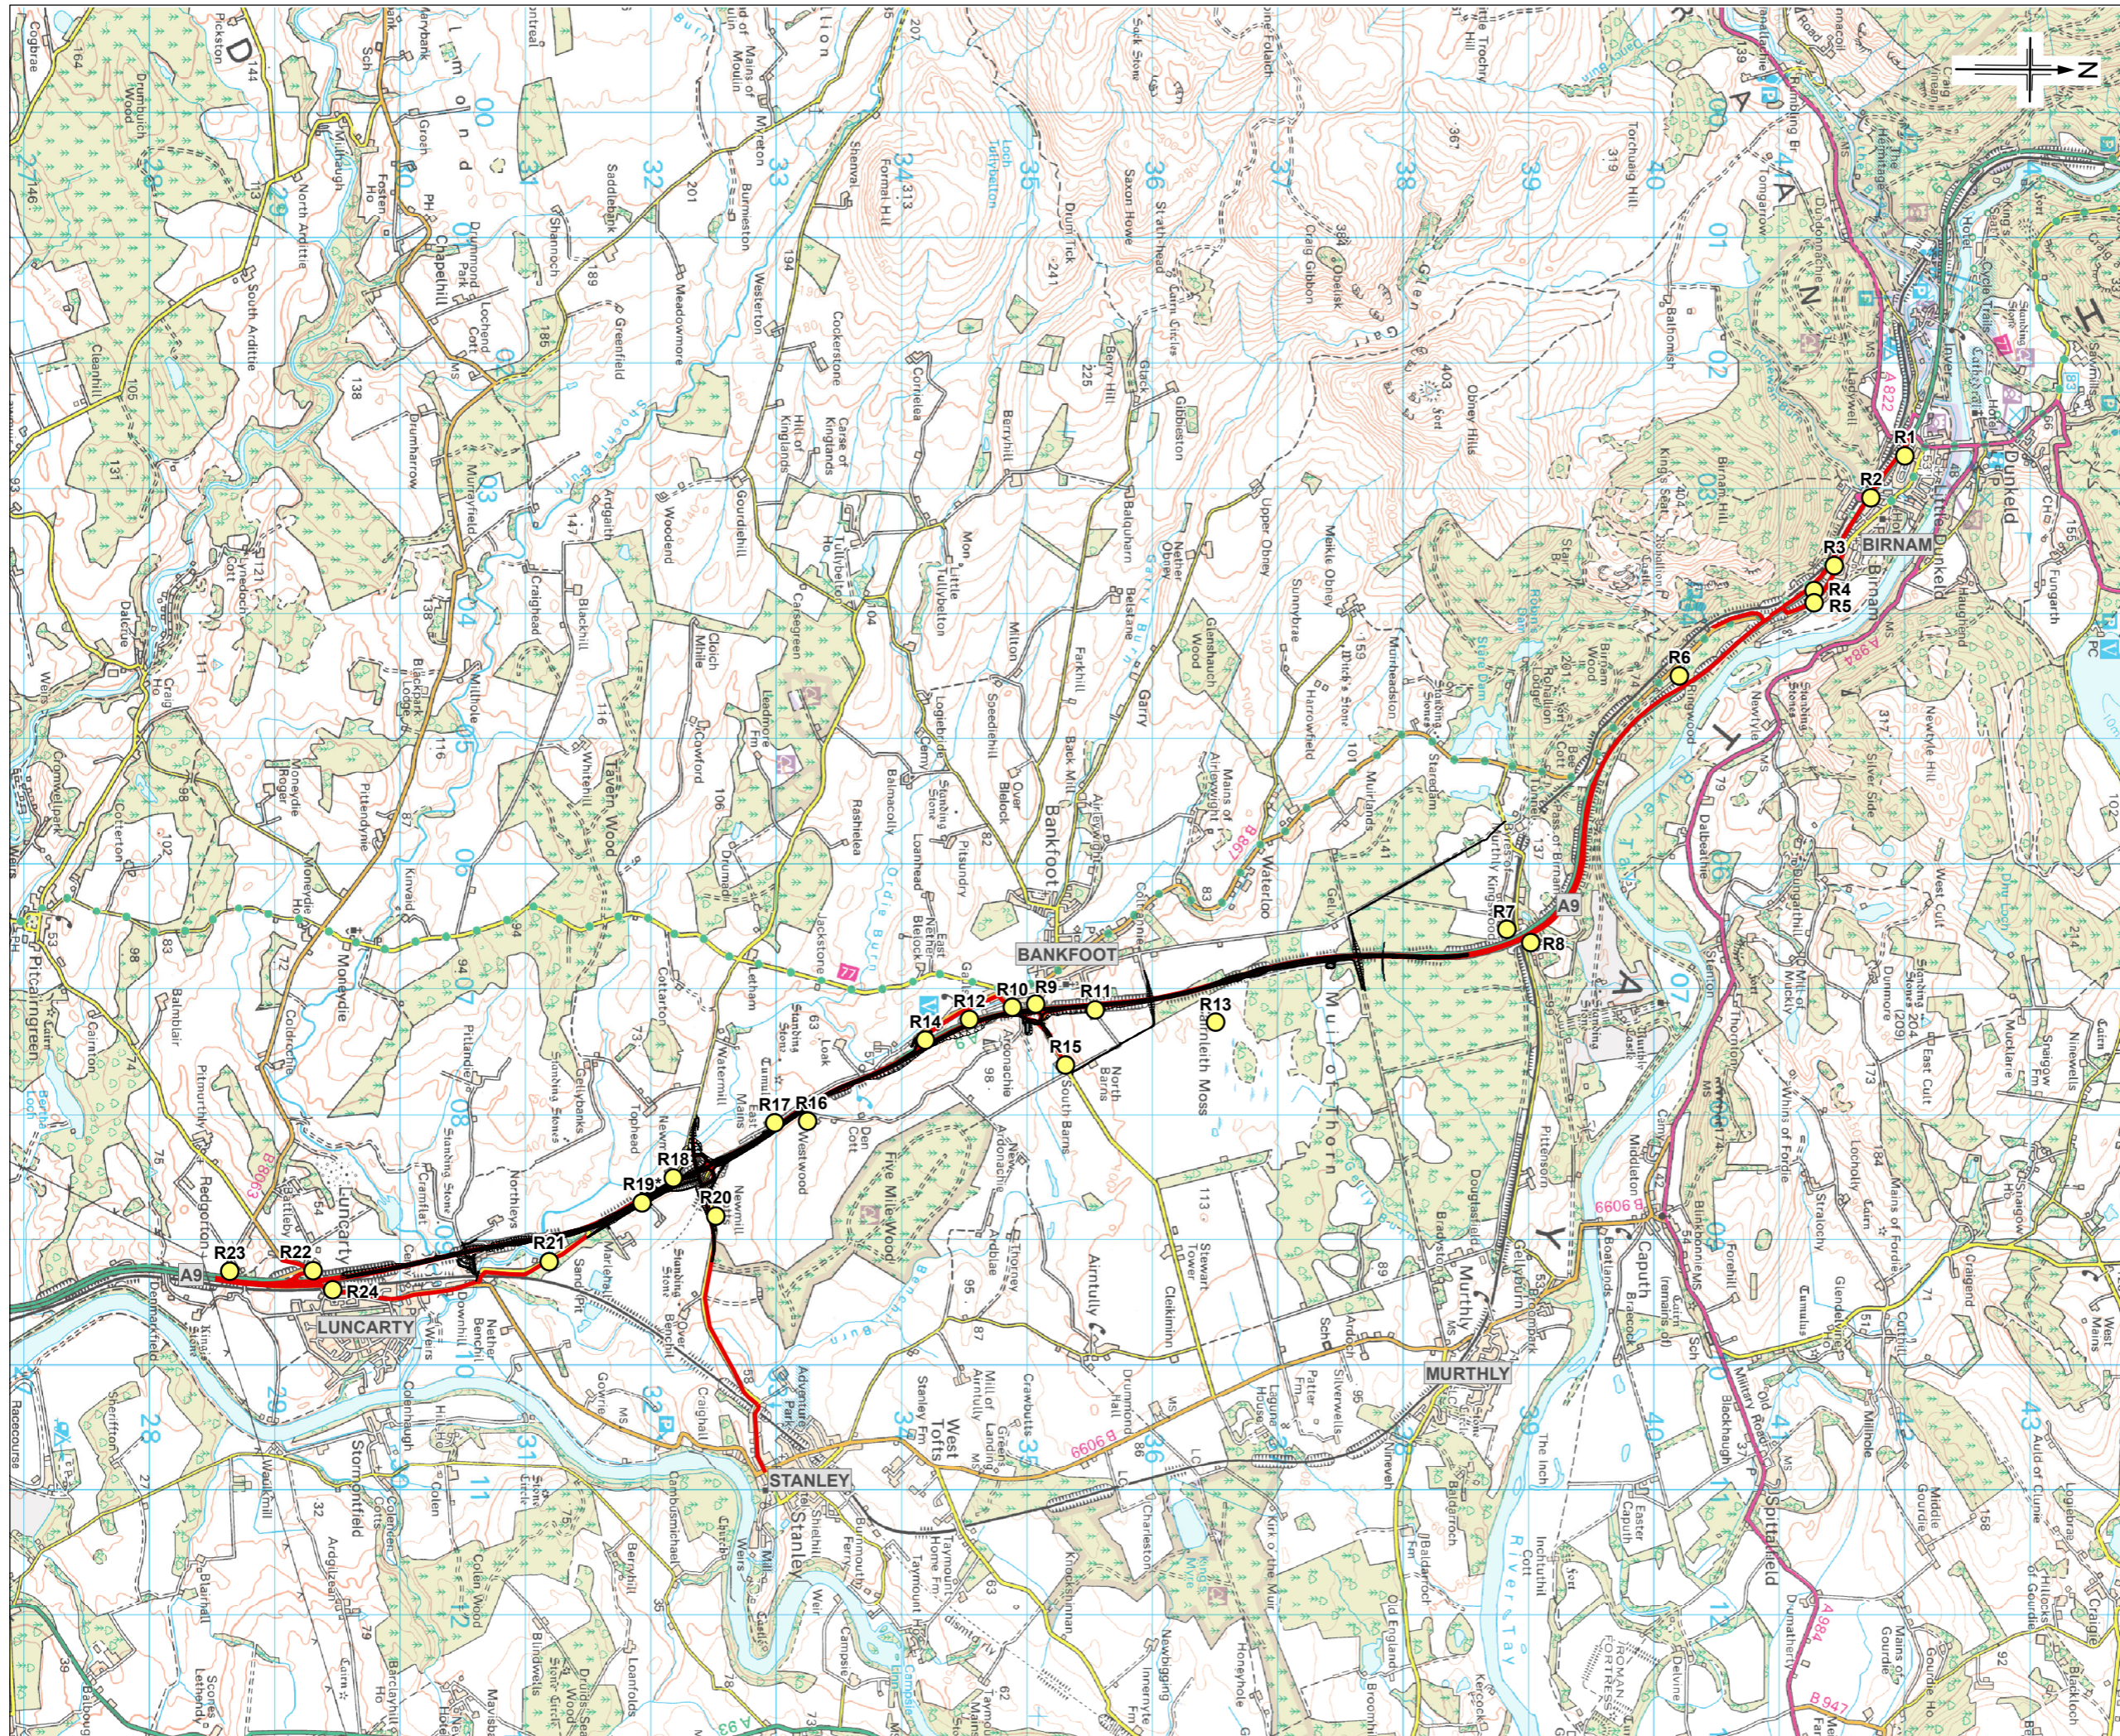


Client: **A9 Dualling: Luncarty to Pass of Birnam**

Project: **Modelled Air Quality Sensitive Receptors**

Scale @A3	1:50,000	DO NOT SCALE
Jacobs No.	B1557602	
Client No.		
Drawing No.	FIGURE 14.2	Rev 0

Reproduced by permission of Ordnance Survey on behalf of HMSO. © Crown copyright and database right 2013. All rights reserved. Ordnance Survey Licence number 100046668.

 

This drawing is not to be used in whole or in part other than for the intended purpose and project as defined on this drawing. Refer to the contract for full terms and conditions.