

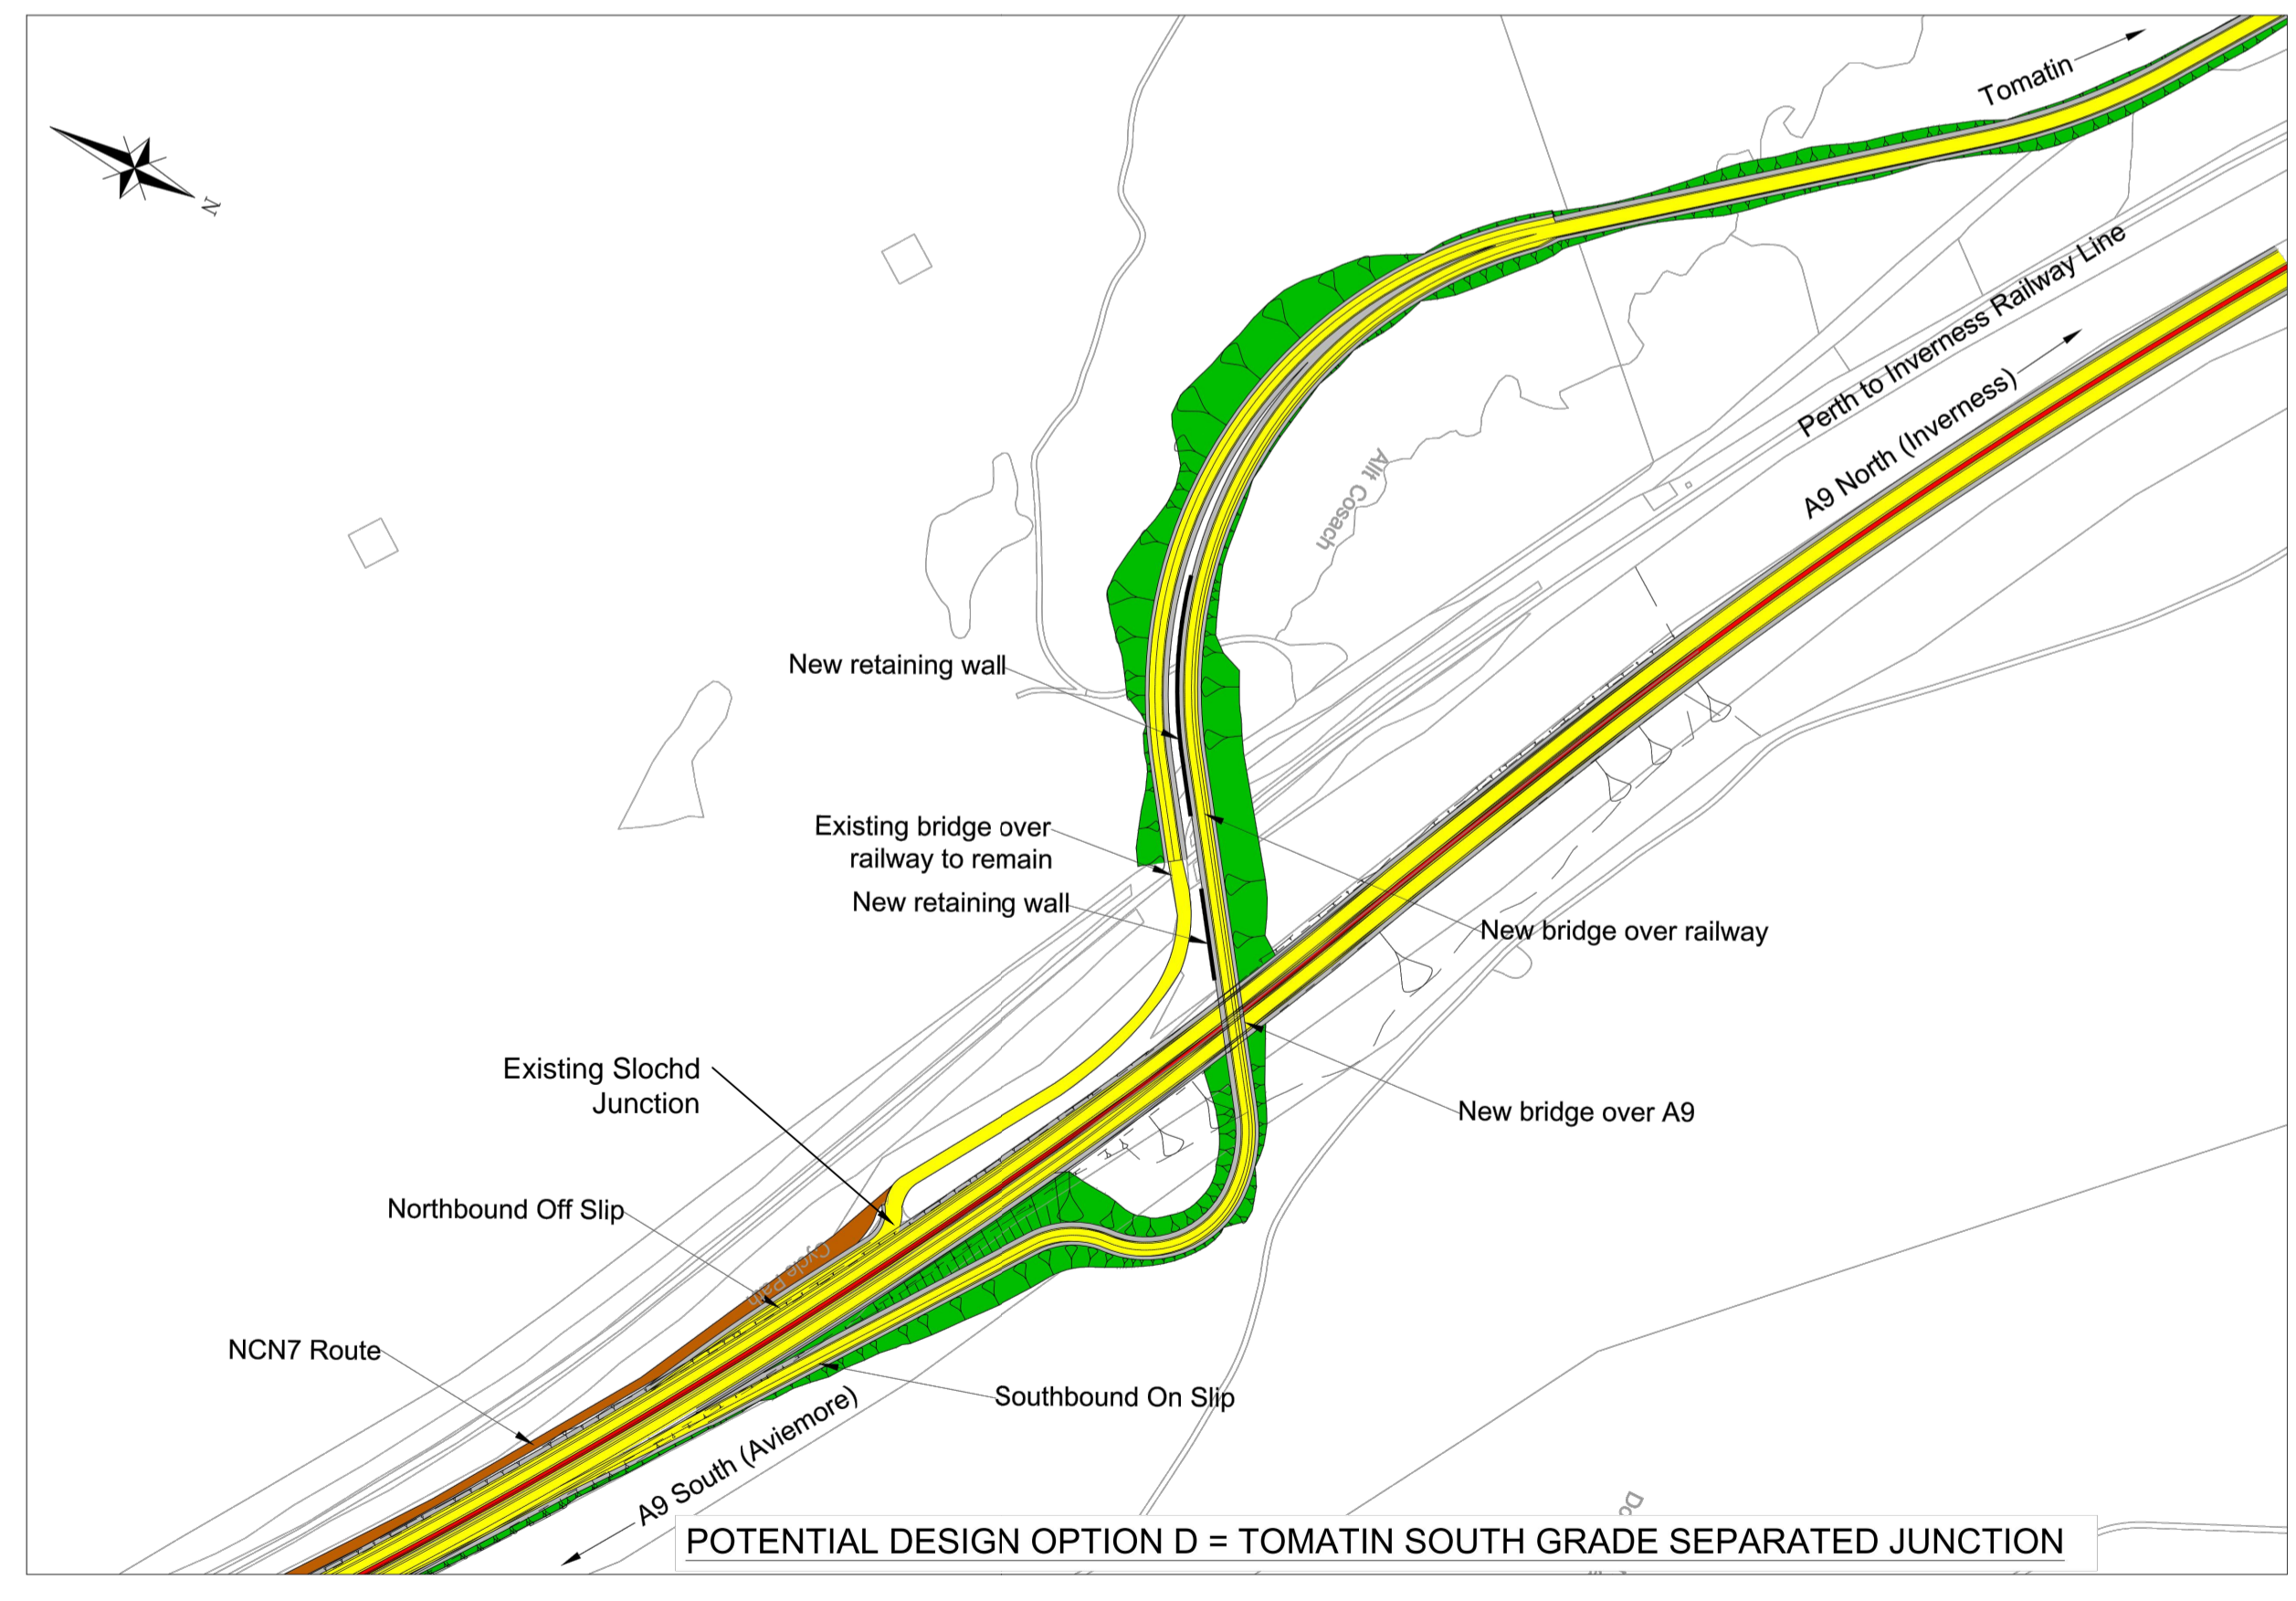
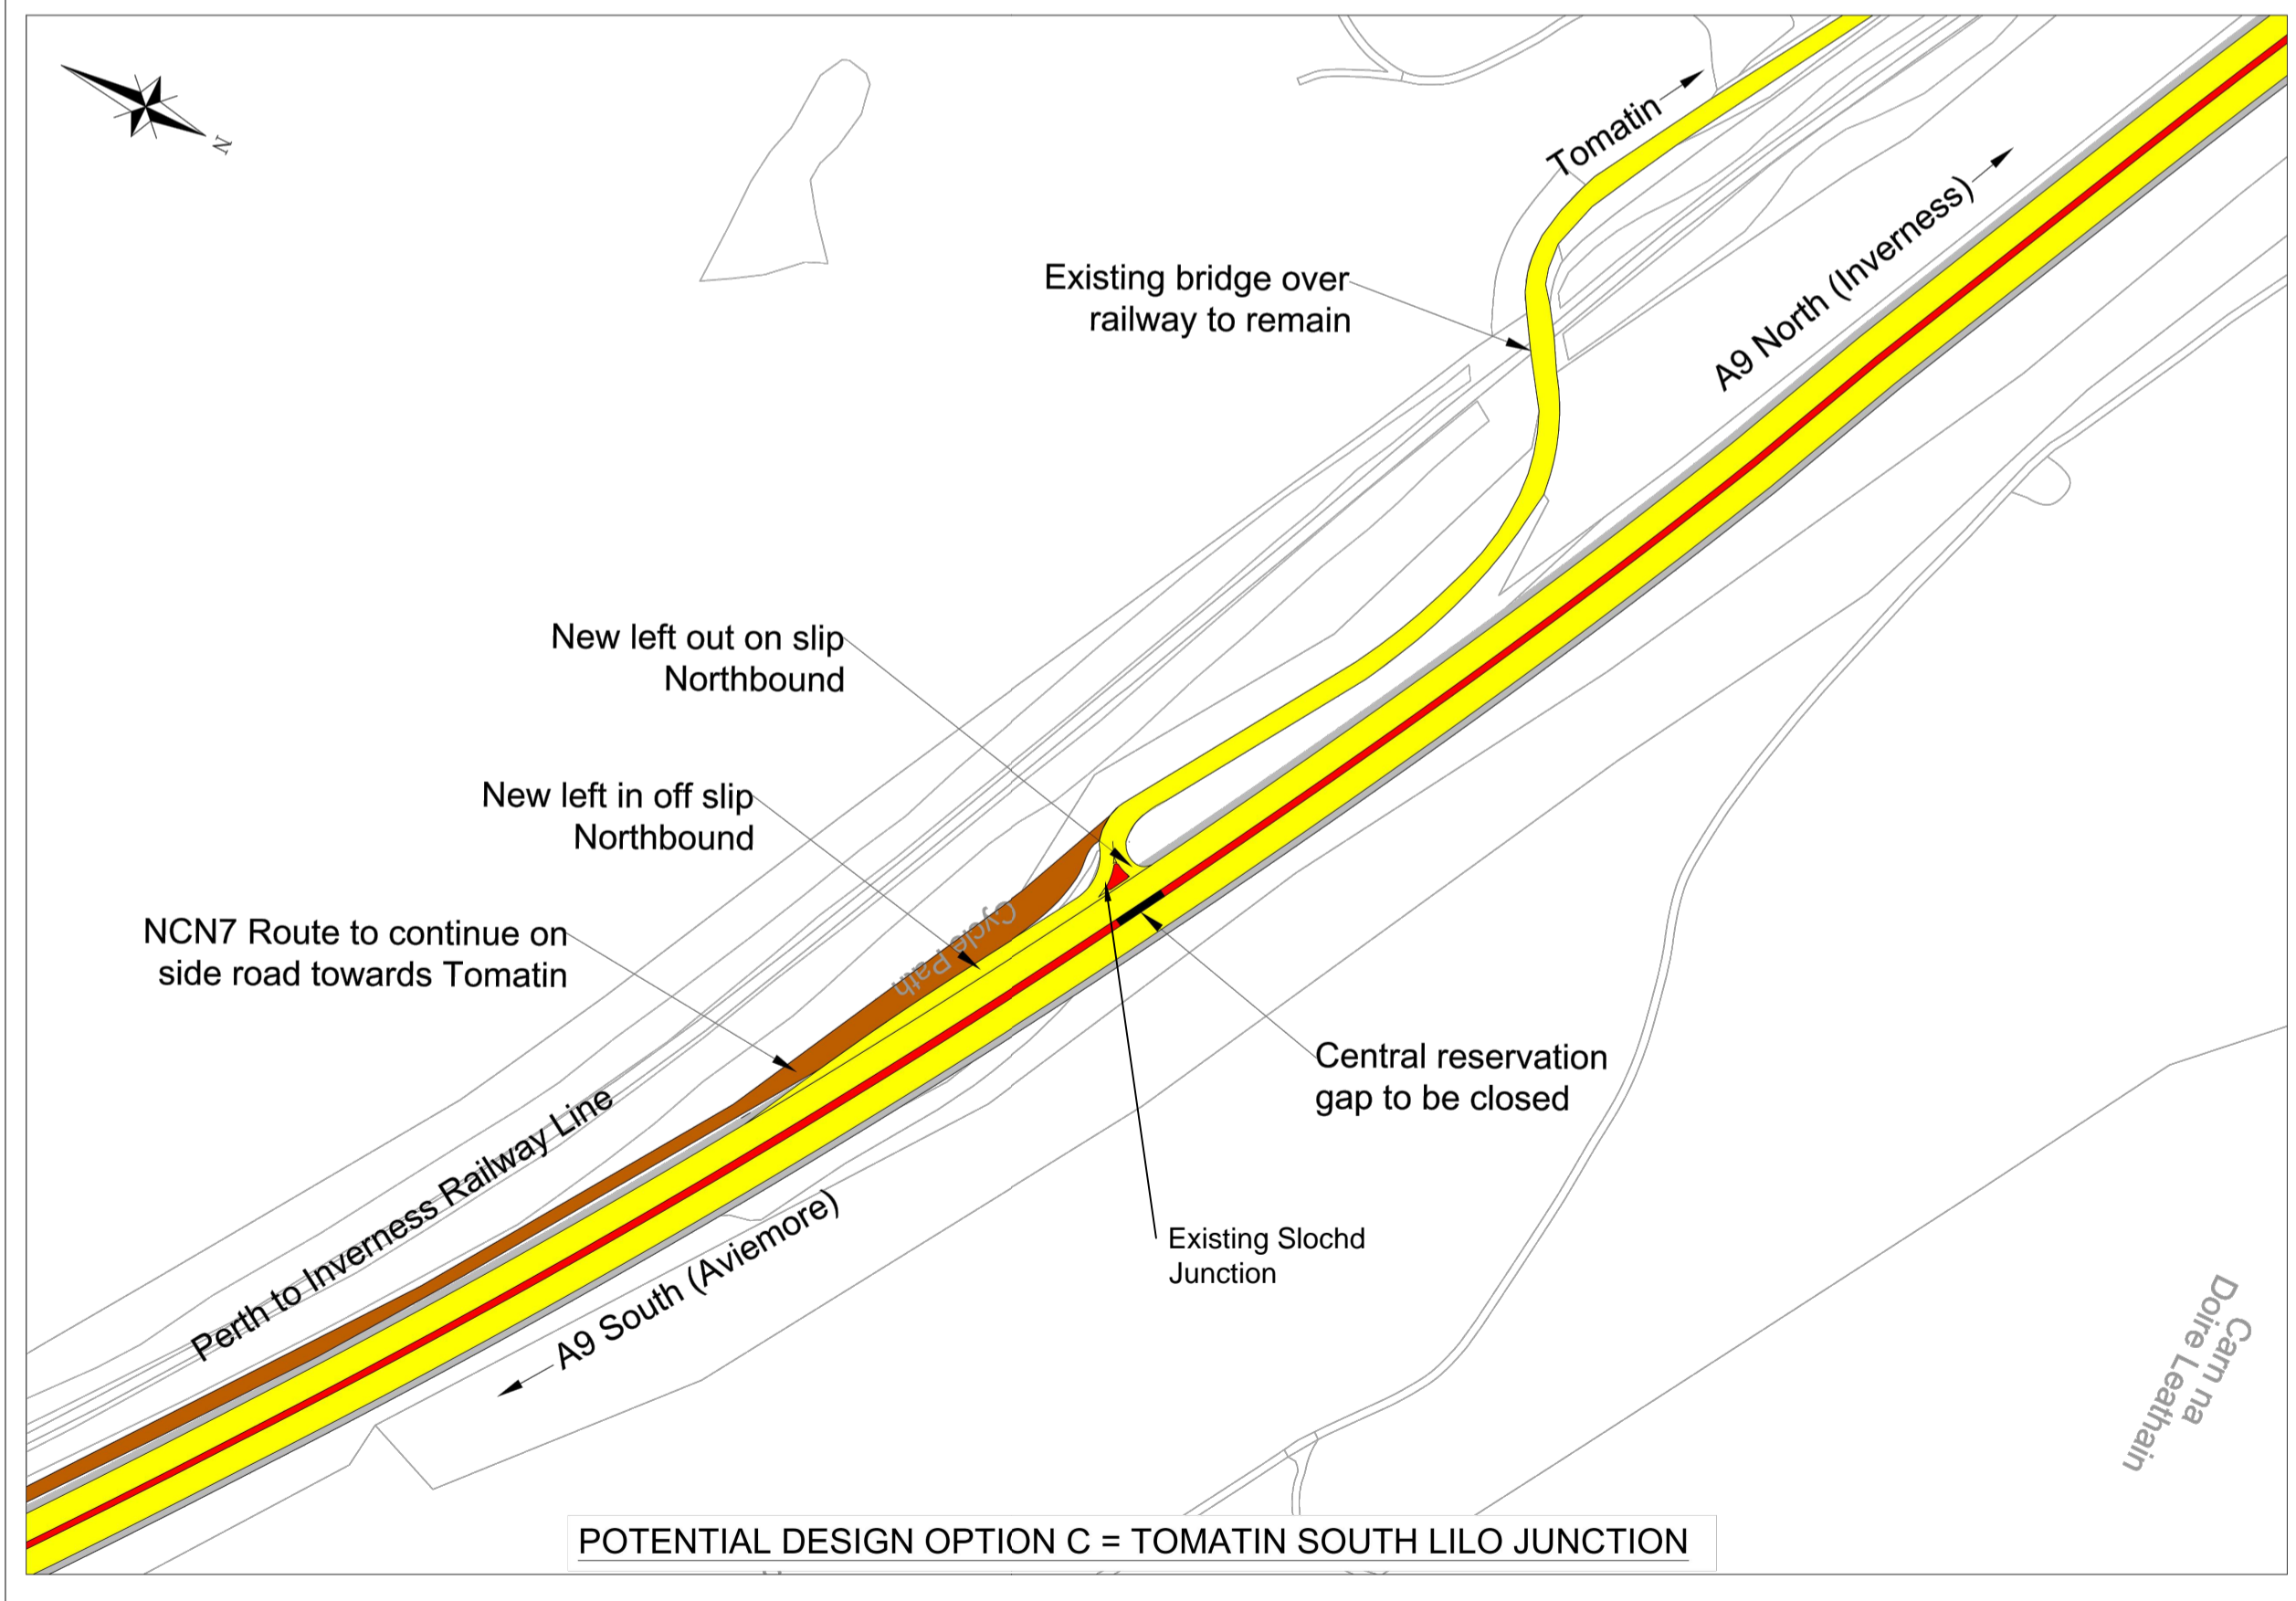


100  
0 10  
Millimetres  
DO NOT SCALE

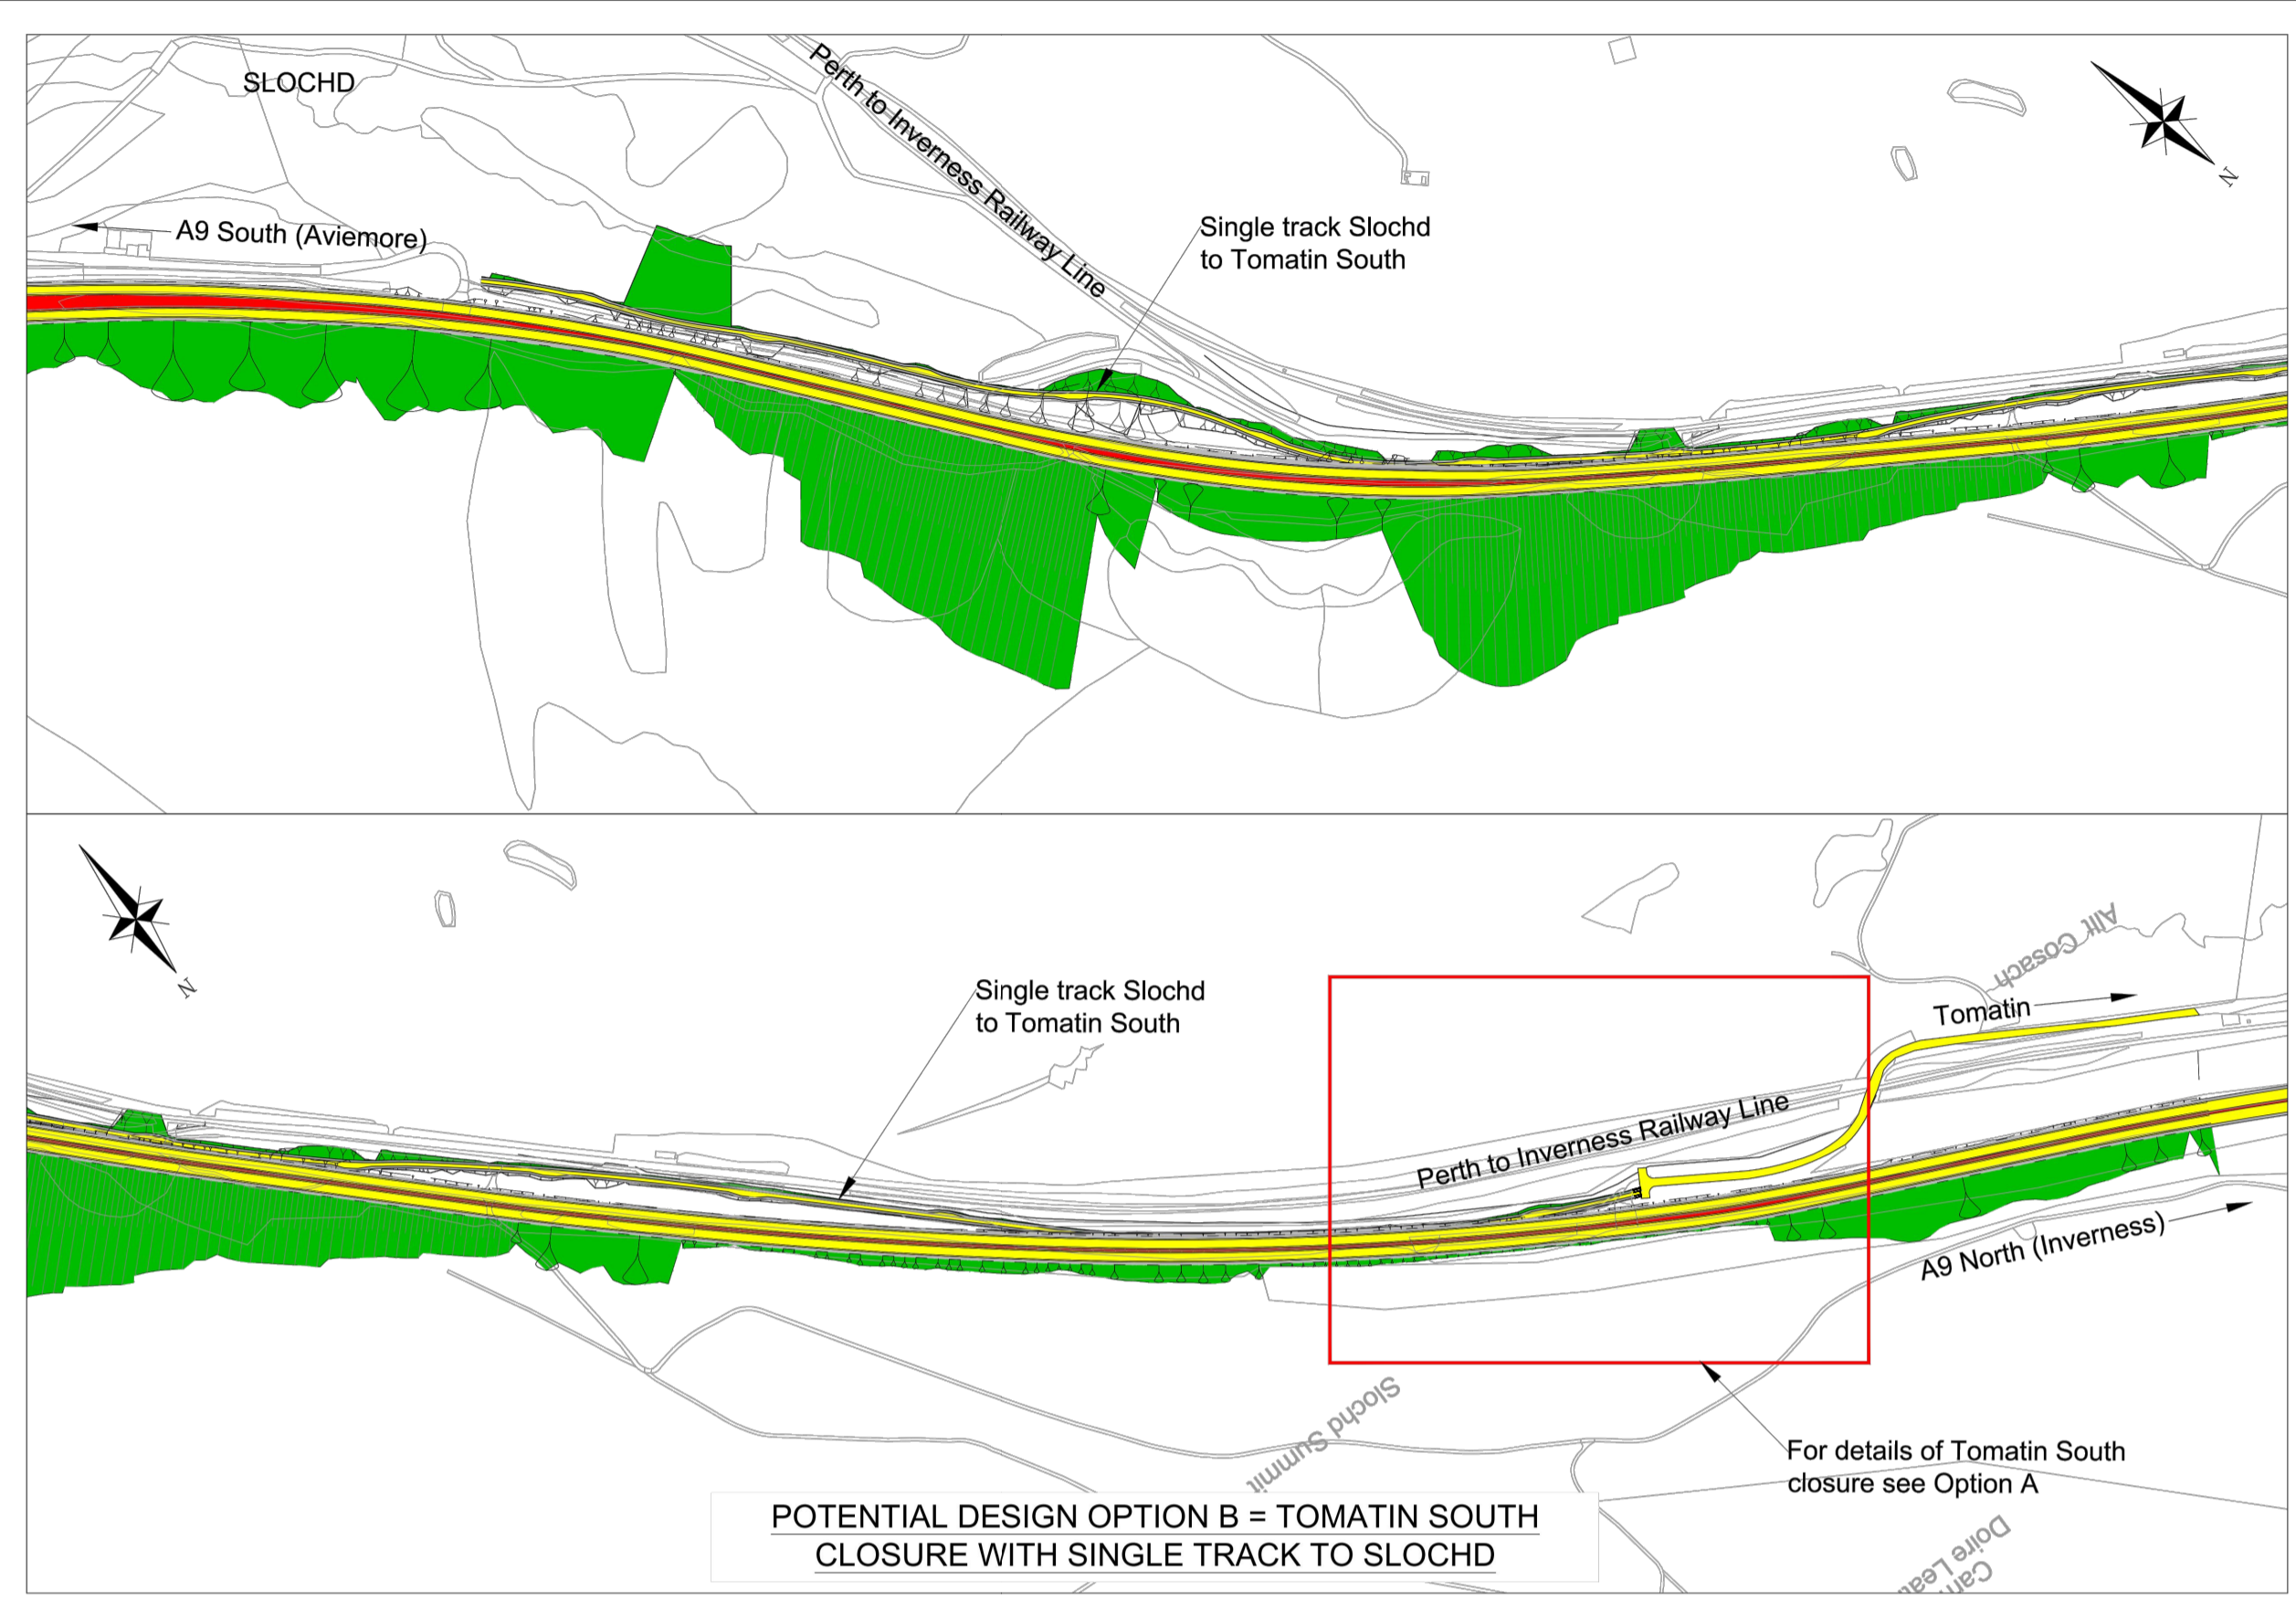

P01	RB	GA	SB	04/11/16
FIRST ISSUE				
P02	GA	RB	SB	10/11/16
FIRST ISSUE				
Rev	Drawn / Des	Checked	Approved	Date
Description				Suitability
FOR INFORMATION				S2

Client  
**TRANSPORT SCOTLAND**  
CÒMHDHAIL ALBA

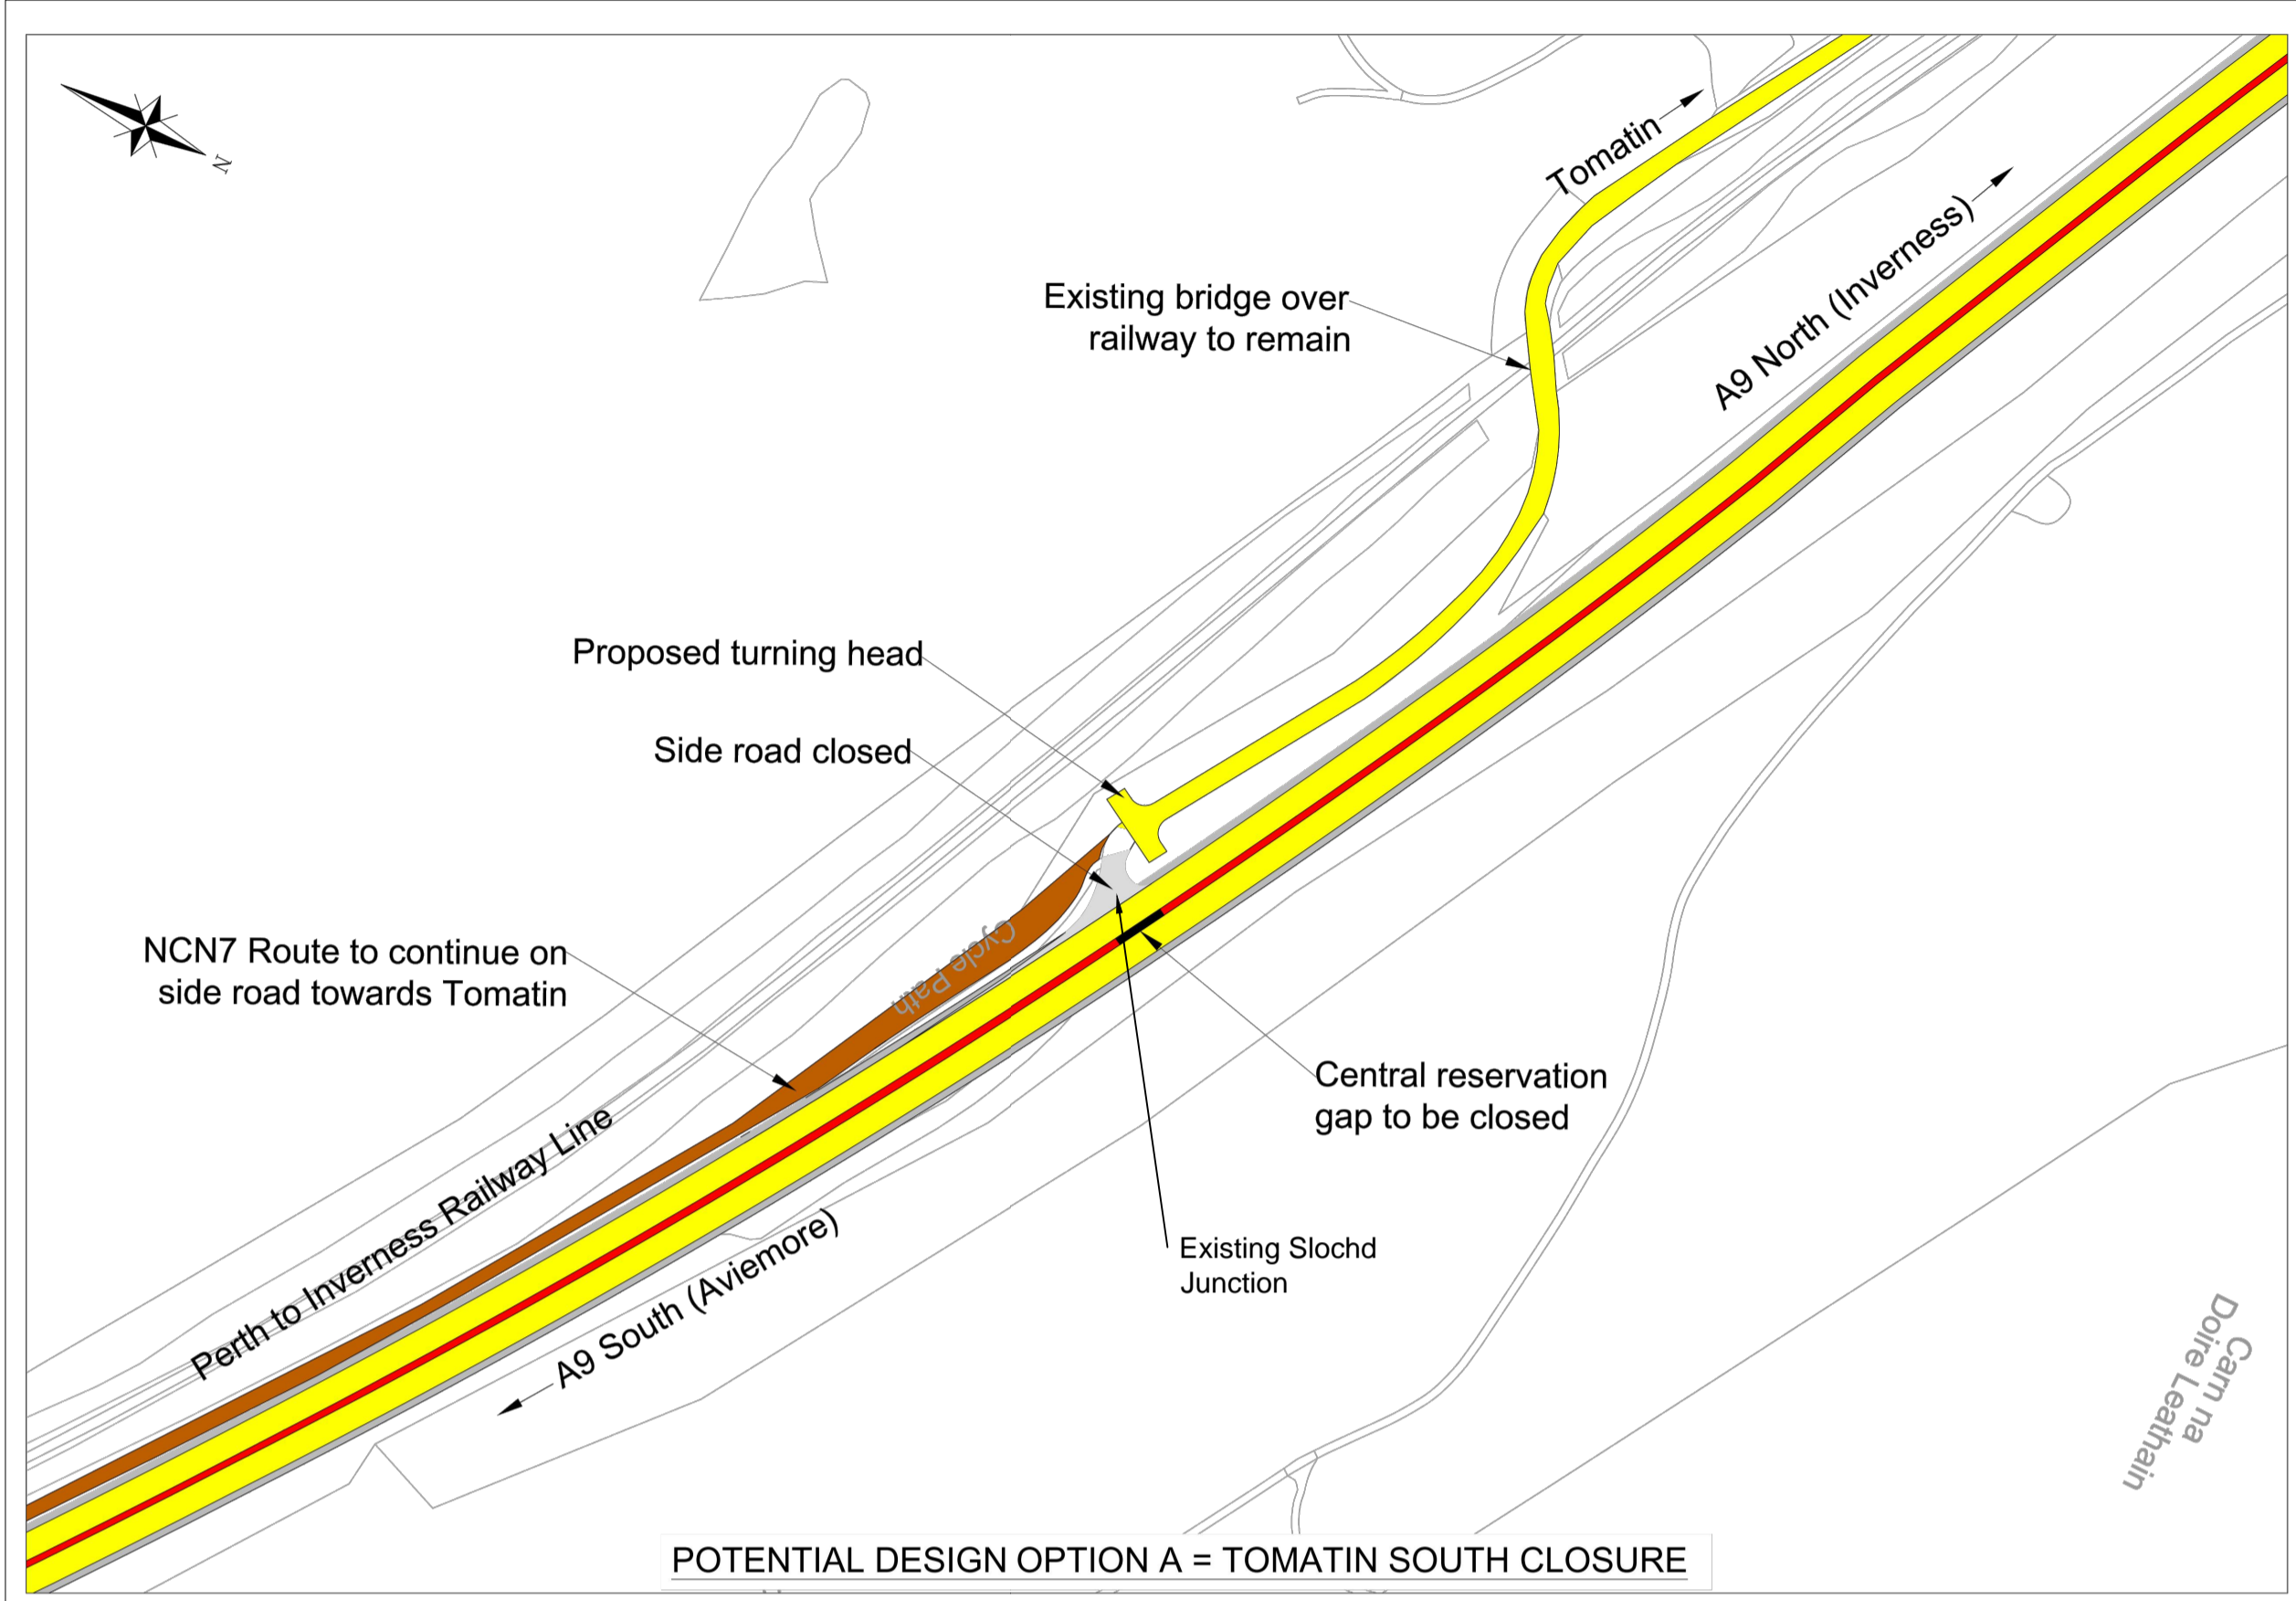

**ATKINS** mouchel

Drawing Title  
**PREFERRED ROUTE EXHIBITION  
TOMATIN SOUTH OPTIONS**

Scale	N.T.S	Designed / Drawn	Checked	Approved	Authorised
Original Size	A1	GA	RB	SB	SB
Date	10/11/16	10/11/16	10/11/16	10/11/16	10/11/16
Drawing Number	Project				Revision
	A9P12 - AMJ - HGN - X_ZZZZZ_ZZ - SK - RD - 0003				P02
Location	Type	Role	Number		

Plotted: Nov 11, 2016 - 8:53am by: GALLAN

Reproduced by permission of Ordnance Survey on behalf of HMSO. © Crown copyright and database right 2016. All rights reserved. Ordnance Survey Licence number 100046668.