


This OS Mastermap was obtained in March 2014 and is for illustration purposes only.

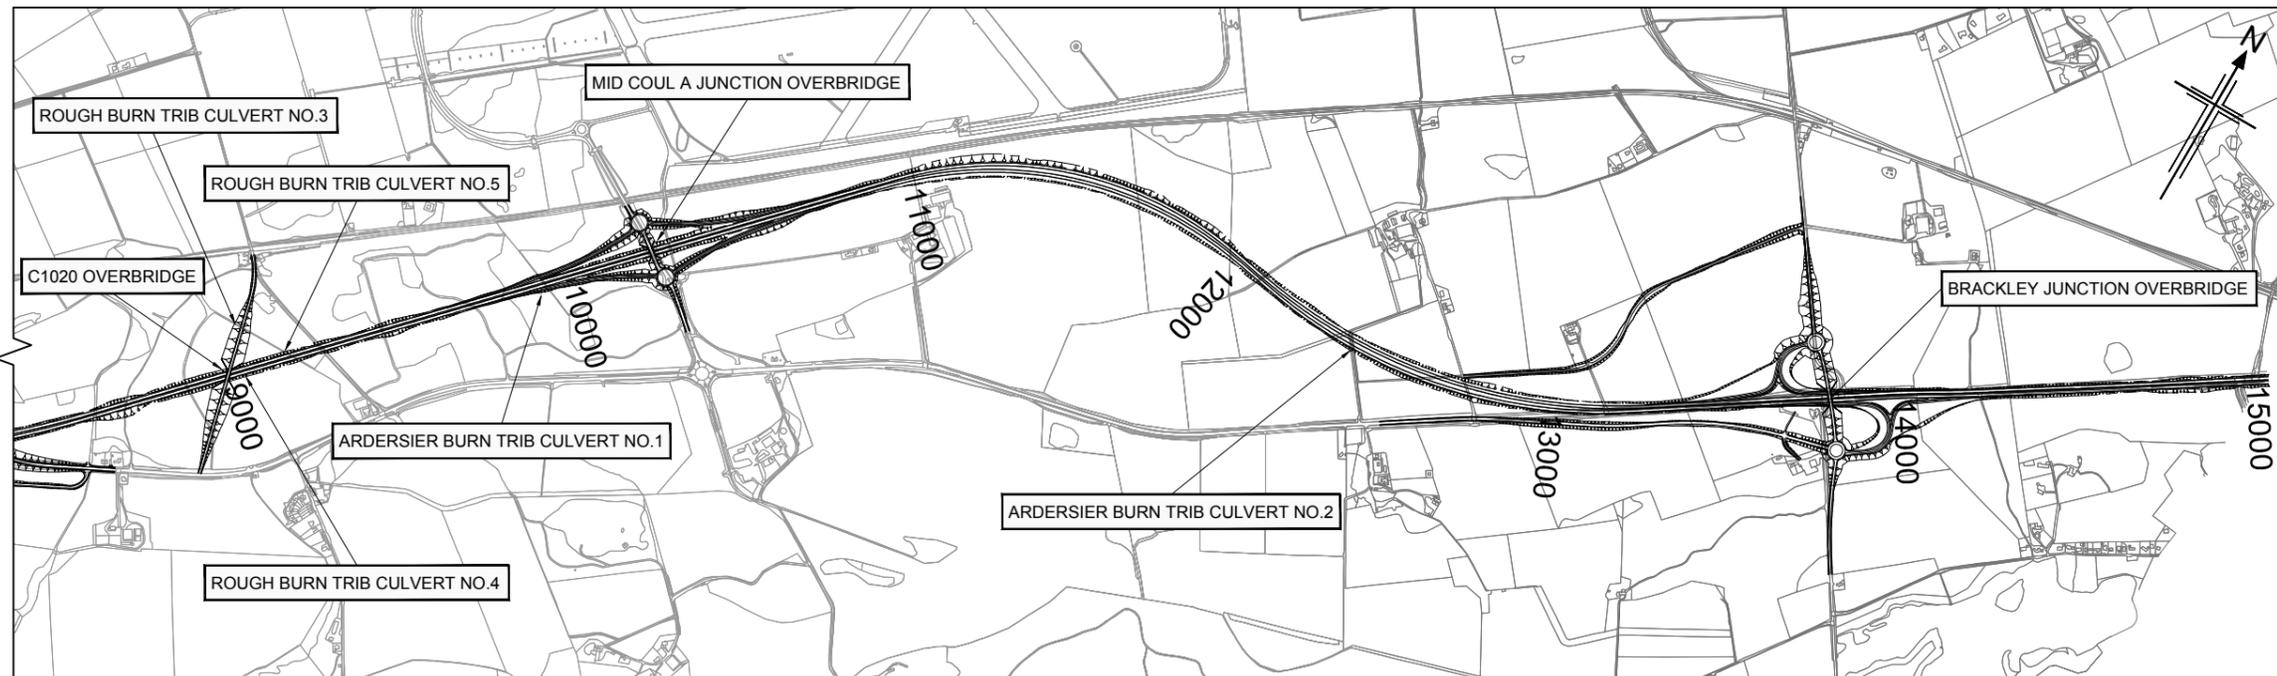

LOCATION PLAN
 SCALE 1:10000

Rev	Rev. Date	Purpose of revision	Drawn	Checked	Rev'd	Apprv'd
A	2/10/13	DMRB Stage 2 Report	BA	JF	JF	JF

JACOBS
 95 Bothwell St, Glasgow, G2 7HX
 Tel: +44(0)141 204 2511 Fax: +44(0)141 226 3109
 www.jacobs.com

Client: **TRANSPORT SCOTLAND COMHAIL ALBA**

Project: **A96 DUALLING INVERNESS TO NAIRN (incl. Nairn Bypass)**

Drawing title: **DMRB STAGE 2 INVERNESS TO GOLLANFIELD ROUTE OPTION 1A STRUCTURES LOCATION PLAN**

Drawing status: **PRELIMINARY**


Scale: 1:10,000 @ A1 **DO NOT SCALE**

Jacobs No. B1557601


Client no.

Drawing number: **B1557601/SLP/1100** Rev **A**

This drawing is not to be used in whole or part other than for the intended purpose and project as defined on this drawing. Refer to the contract for full terms and conditions.

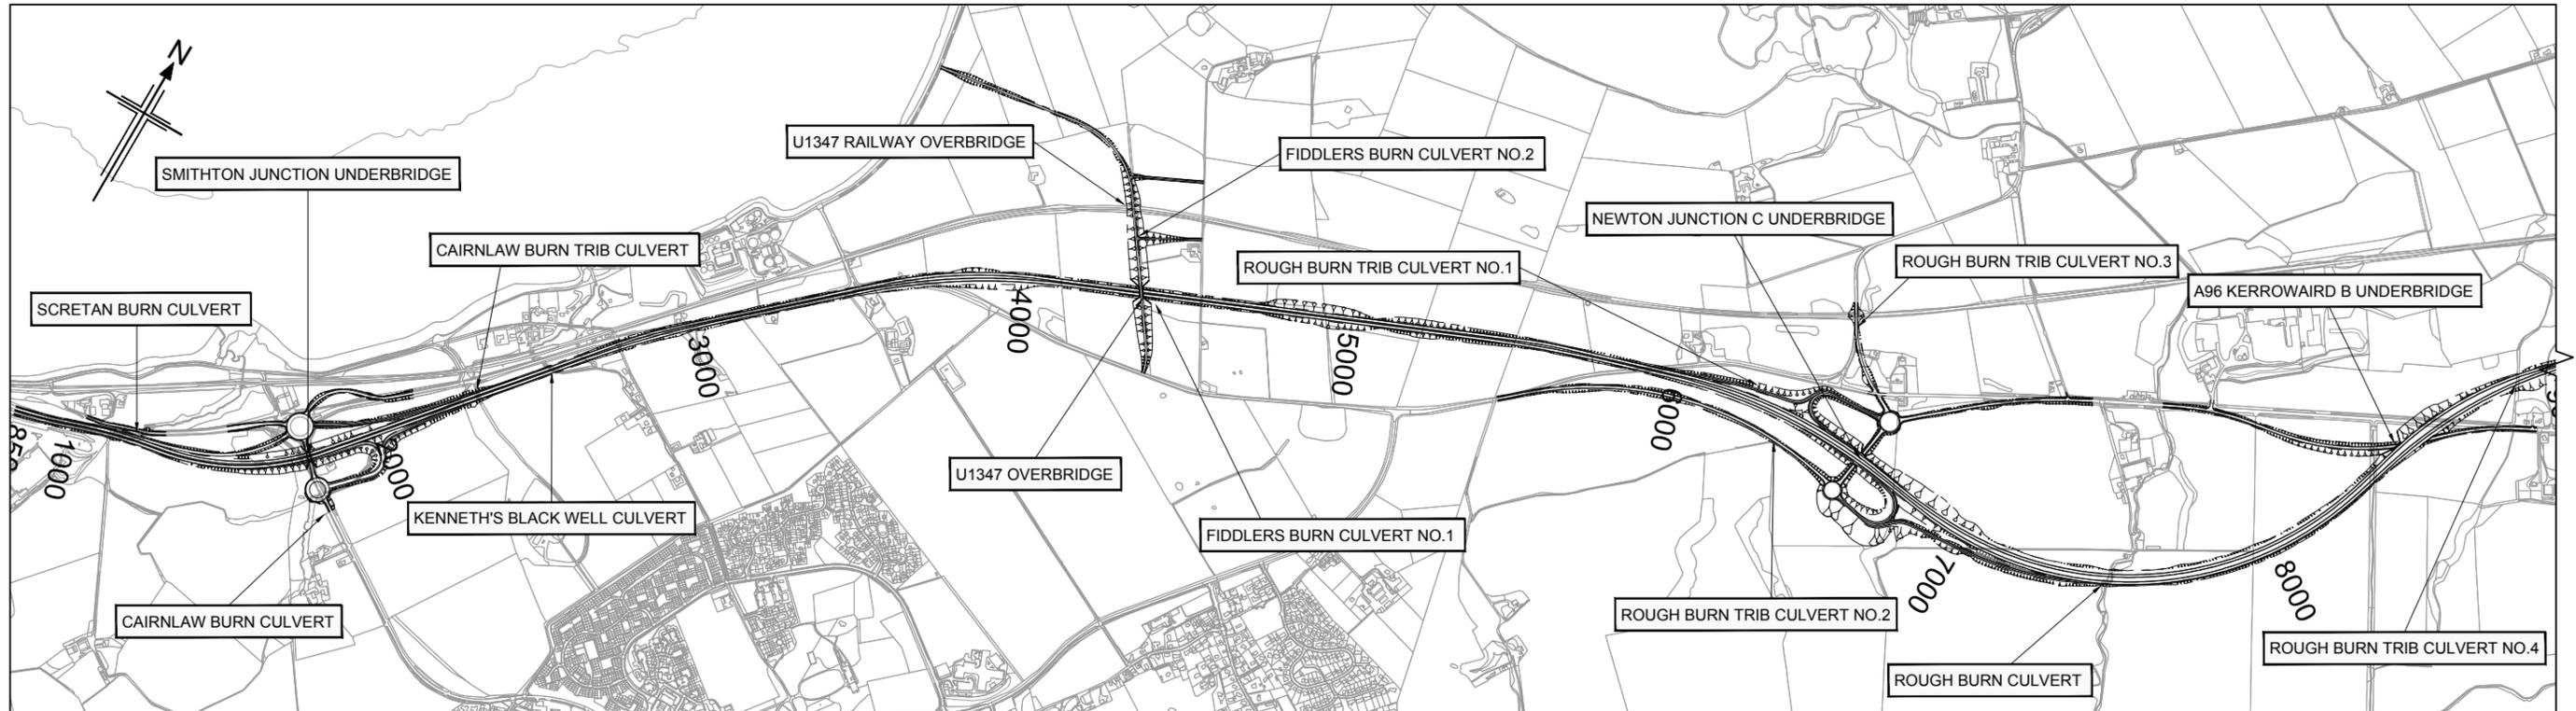


This OS Mastermap was obtained in March 2014 and is for illustration purposes only.

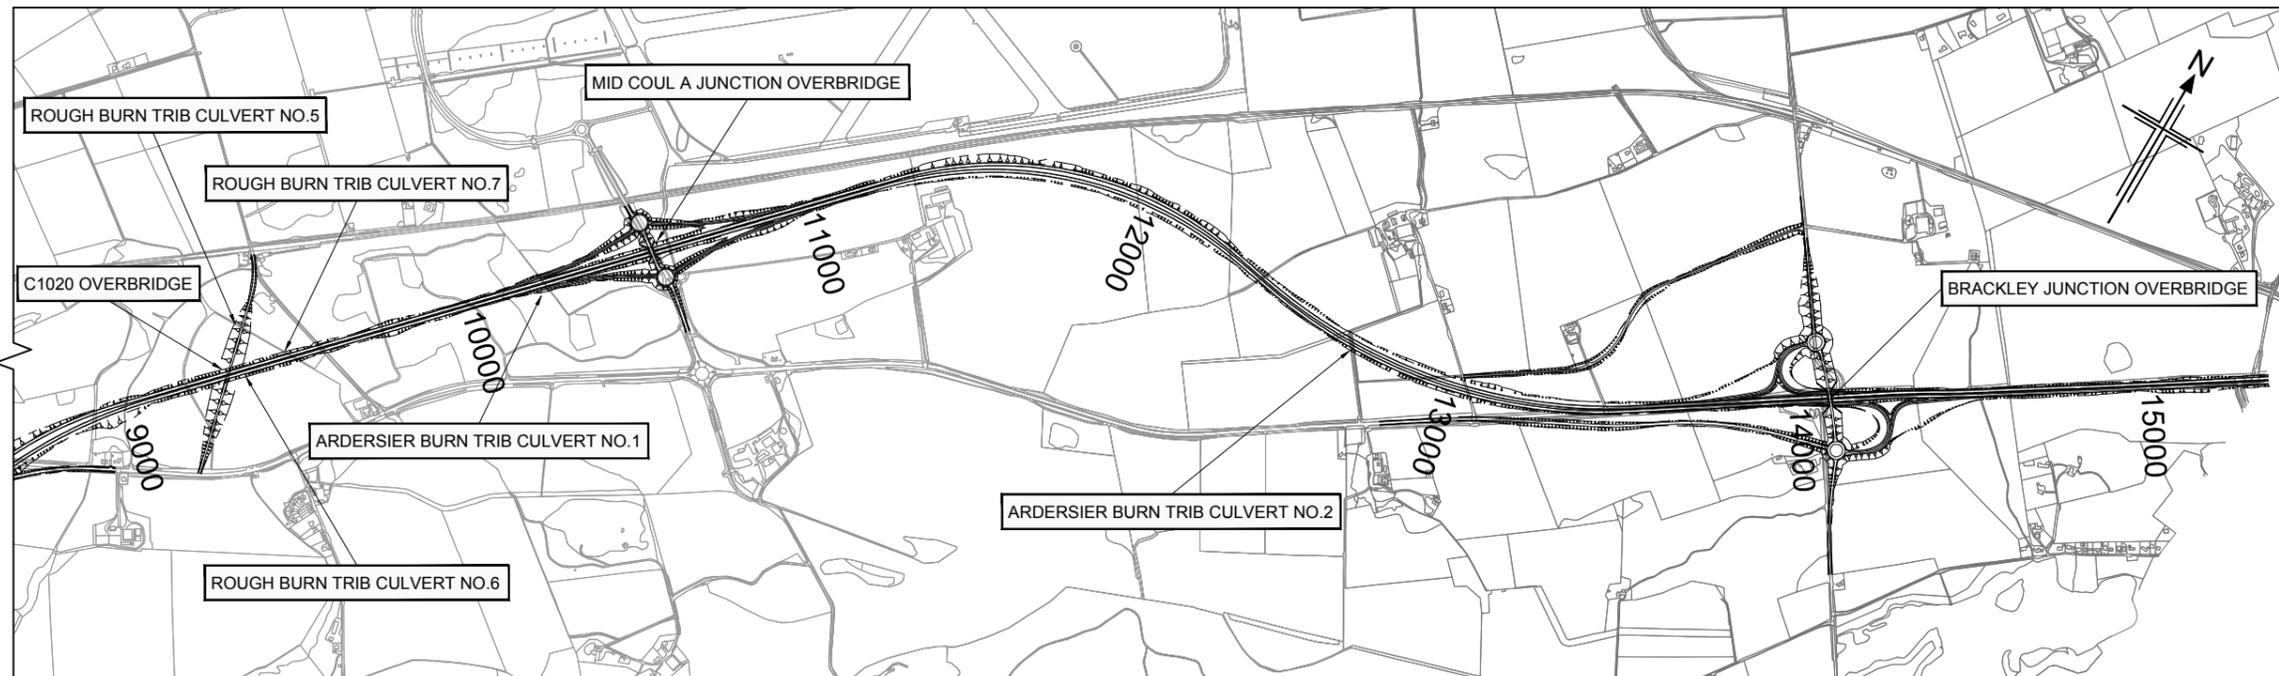


LOCATION PLAN
 SCALE 1:10000

A	12/06/14	DMRB Stage 2 Report	DJS	JF	JF	JF
Rev	Rev. Date	Purpose of revision	Drawn	Checked	Rev'd	Apprv'd
 95 Bothwell St, Glasgow, G2 7HX Tel: +44(0)141 204 2511 Fax: +44(0)141 226 3109 www.jacobs.com						
Client			 TRANSPORT SCOTLAND COMHAIL ALBA			
Project			 A96 DUALLING INVERNESS TO NAIRN (incl. Nairn Bypass)			
Drawing title						
DMRB STAGE 2 INVERNESS TO GOLLANFIELD ROUTE OPTION 1A (MV) STRUCTURES LOCATION PLAN						
Drawing status						
PRELIMINARY						
Scale		1:10,000 @ A1	DO NOT SCALE			
Jacobs No.		B1557601				
Client no.						
Drawing number						Rev
B1557601/SLP/1150						A

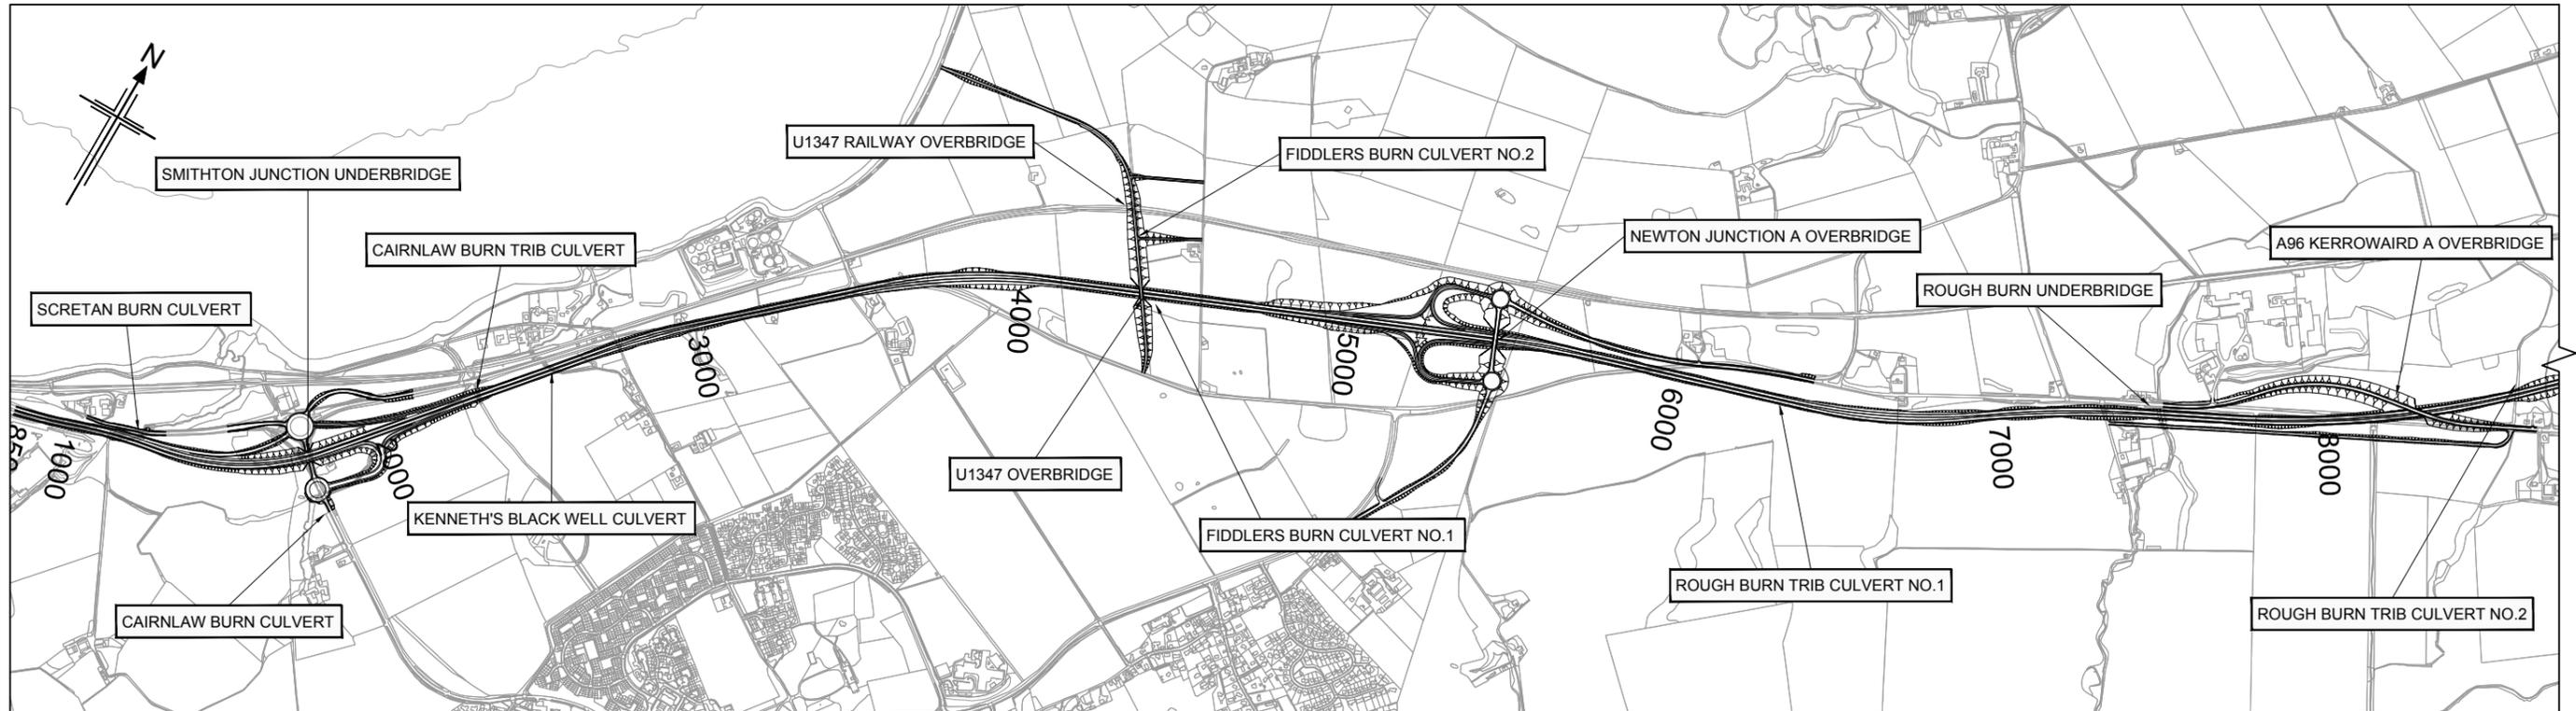

This OS Mastermap was obtained in March 2014 and is for illustration purposes only.

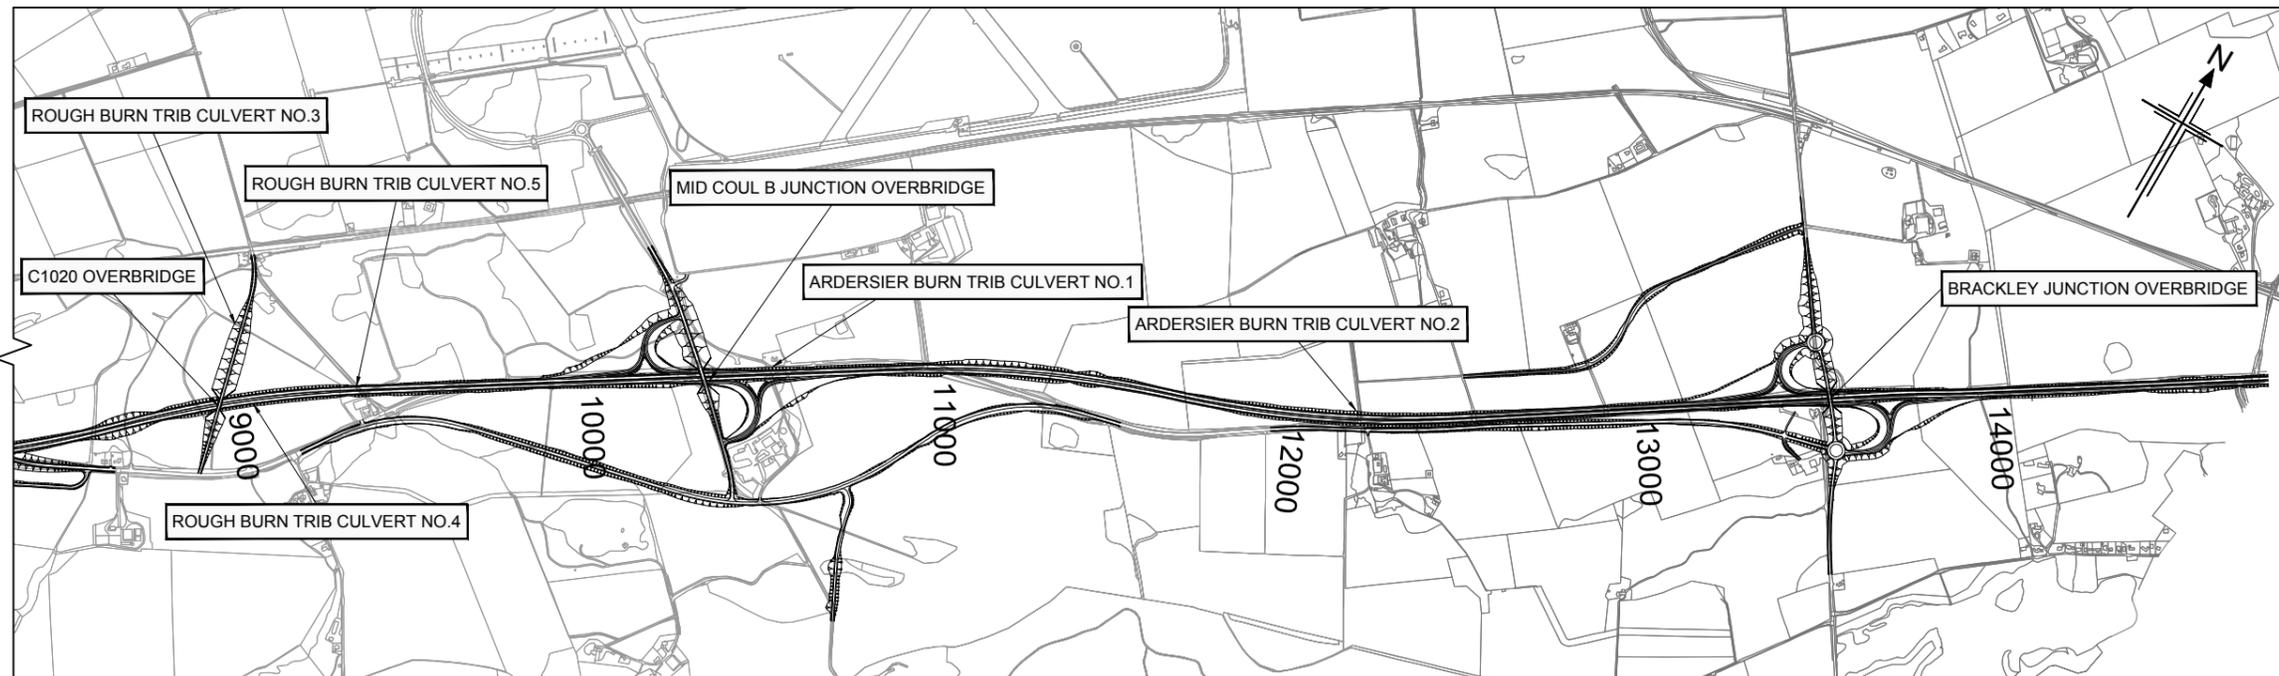

PLAN
 SCALE 1:10000

A	2/10/13	DMRB Stage 2 Report	BA	JF	JF	JF
Rev	Rev. Date	Purpose of revision	Drawn	Checked	Rev'd	Apprv'd

JACOBS
 95 Bothwell St, Glasgow, G2 7HX
 Tel: +44(0)141 204 2511 Fax: +44(0)141 226 3109
 www.jacobs.com

Client

TRANSPORT SCOTLAND
 COMHAIL ALBA

Project

A96 DUALLING
 INVERNESS TO NAIRN
 (incl. Nairn Bypass)

Drawing title
**DMRB STAGE 2
 INVERNESS TO GOLLANFIELD
 ROUTE OPTION 1B
 STRUCTURES LOCATION PLAN**

Drawing status
PRELIMINARY

Scale
 1:10,000 @ A1 **DO NOT SCALE**


Jacobs No.
 B1557601

Client no.


Drawing number
B1557601/SLP/1200

Rev
A

This drawing is not to be used in whole or part other than for the intended purpose and project as defined on this drawing. Refer to the contract for full terms and conditions.

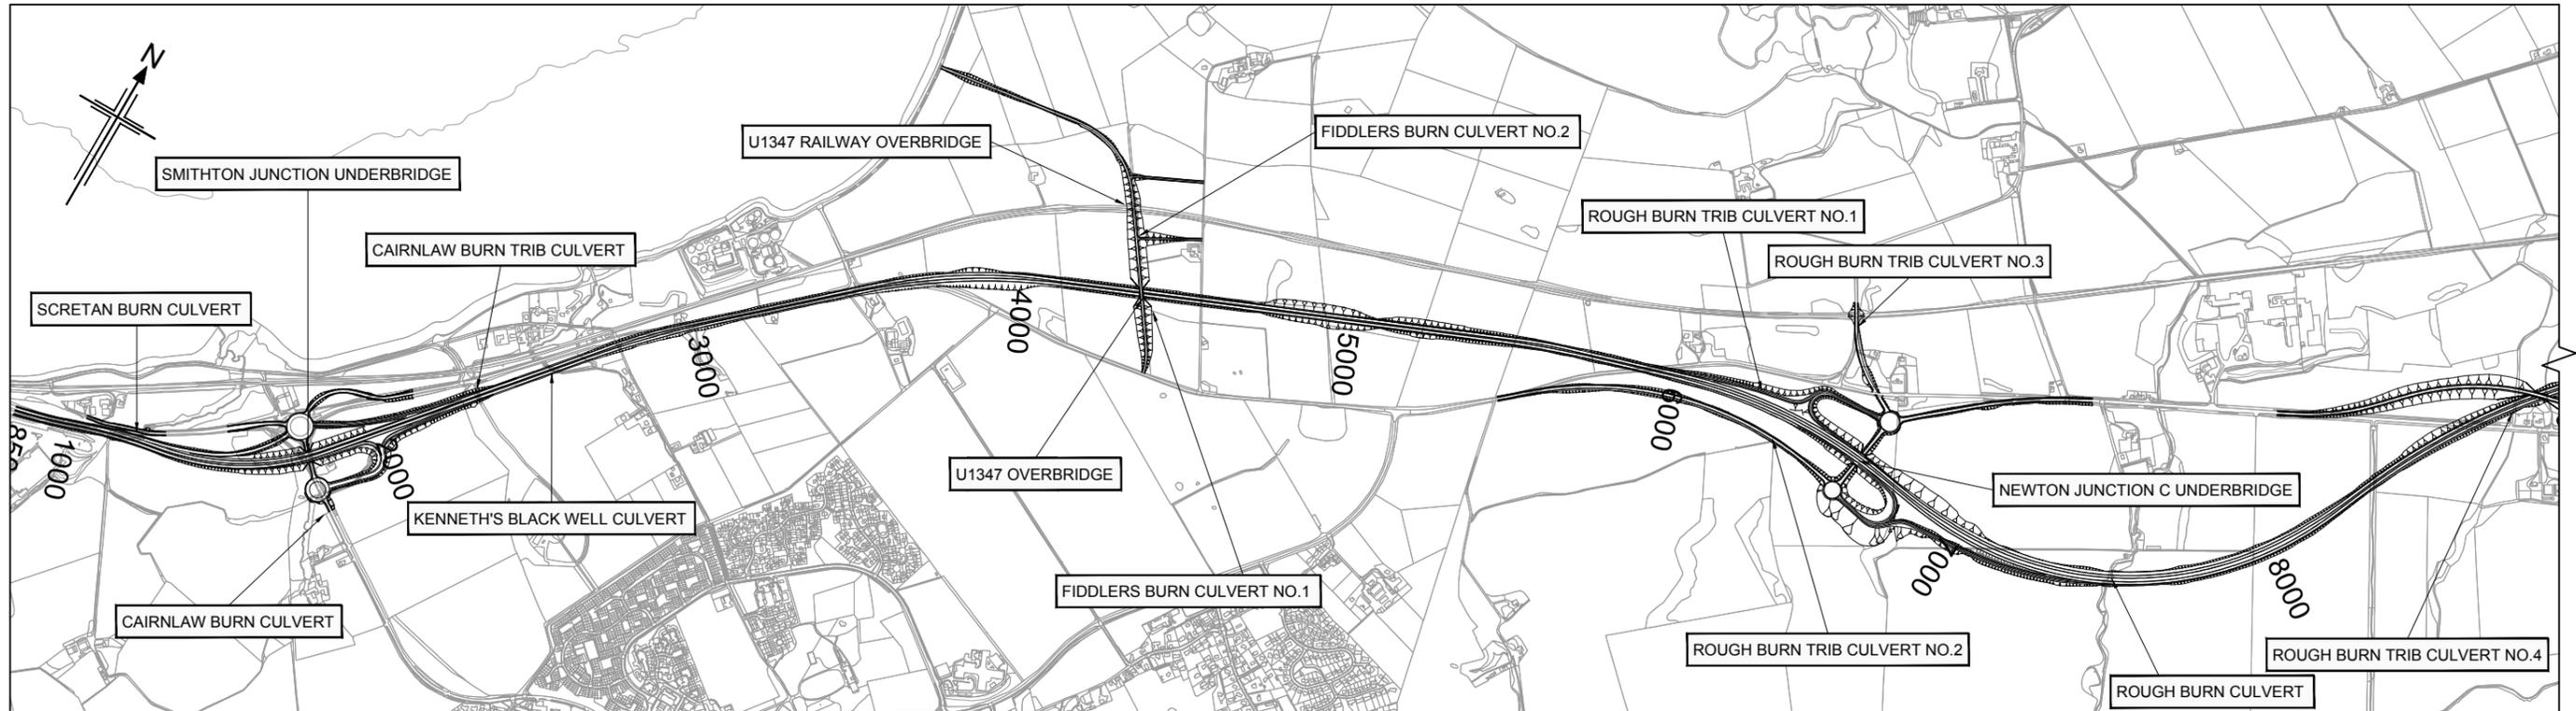

This OS Mastermap was obtained in March 2014 and is for illustration purposes only.

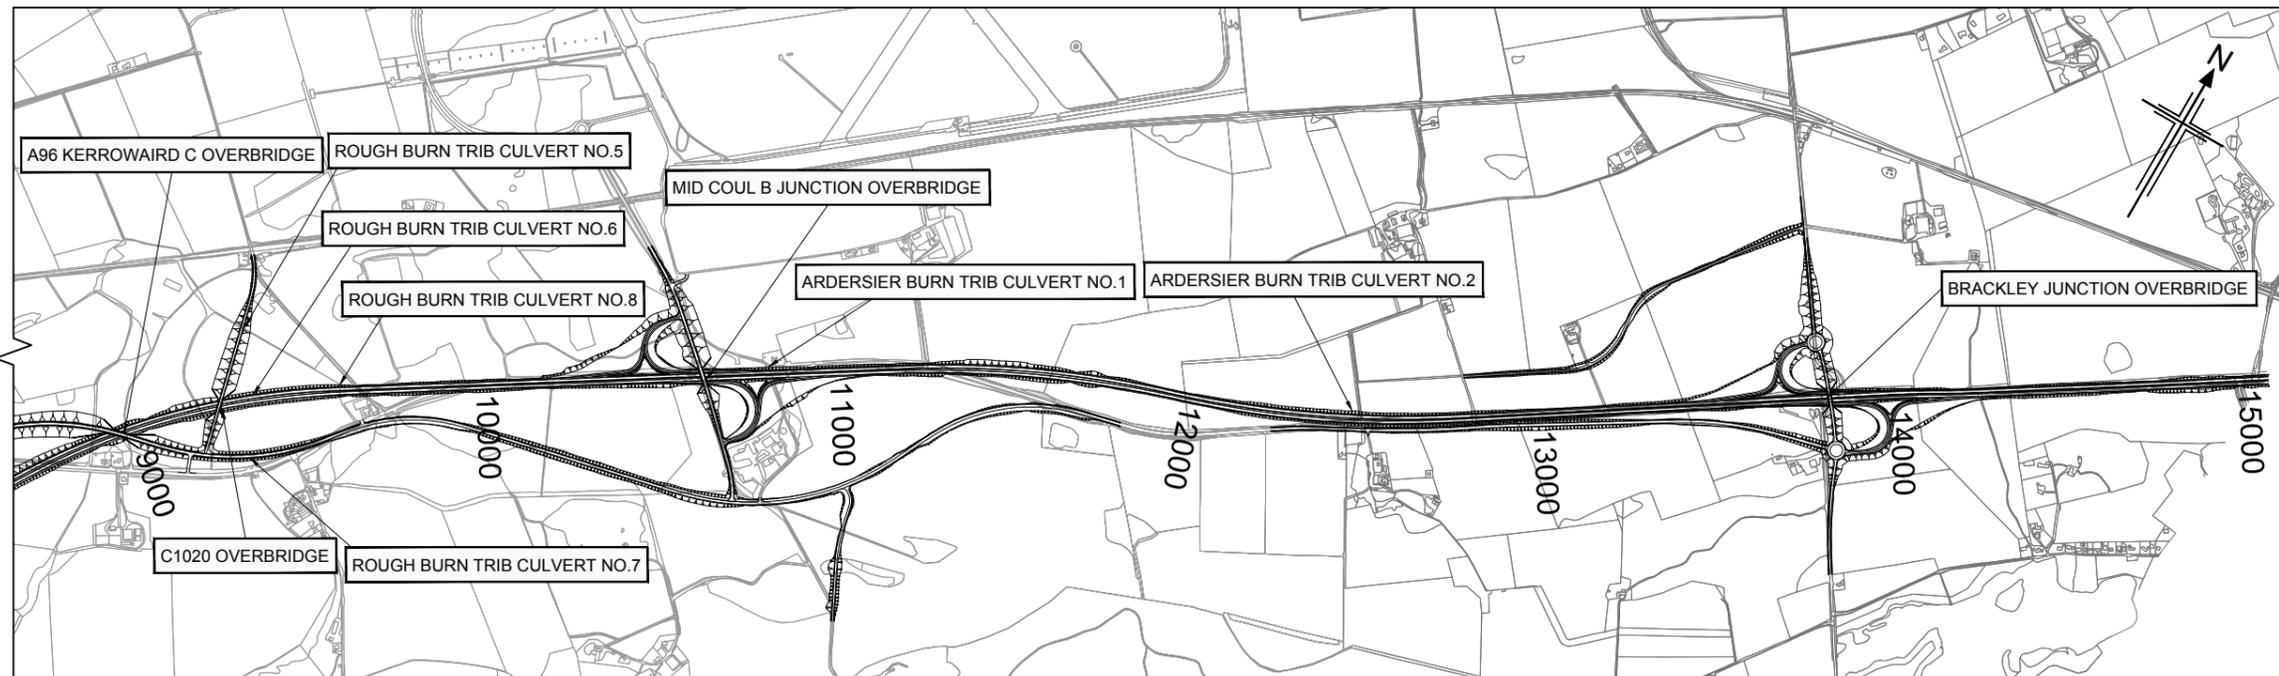

PLAN
 SCALE 1:10000

Rev	Rev. Date	Purpose of revision	Drawn	Checked	Rev'd	Appr'd
A	2/10/13	DMRB Stage 2 Report	BA	JF	JF	JF

JACOBS
 95 Bothwell St, Glasgow, G2 7HX
 Tel: +44(0)141 204 2511 Fax: +44(0)141 226 3109
 www.jacobs.com

Client: **TRANSPORT SCOTLAND**
COMHAIL ALBA

Project: **A96 DUALING**
INVERNESS TO NAIRN (incl. Nairn Bypass)

Drawing title: **DMRB STAGE 2
 INVERNESS TO GOLLANFIELD
 ROUTE OPTION 1B (MV)
 STRUCTURES LOCATION PLAN**


Drawing status: **PRELIMINARY**

Scale: 1:10,000 @ A1 **DO NOT SCALE**


Jacobs No. B1557601

Client no.

Drawing number **B1557601/SLP/1250** Rev **A**

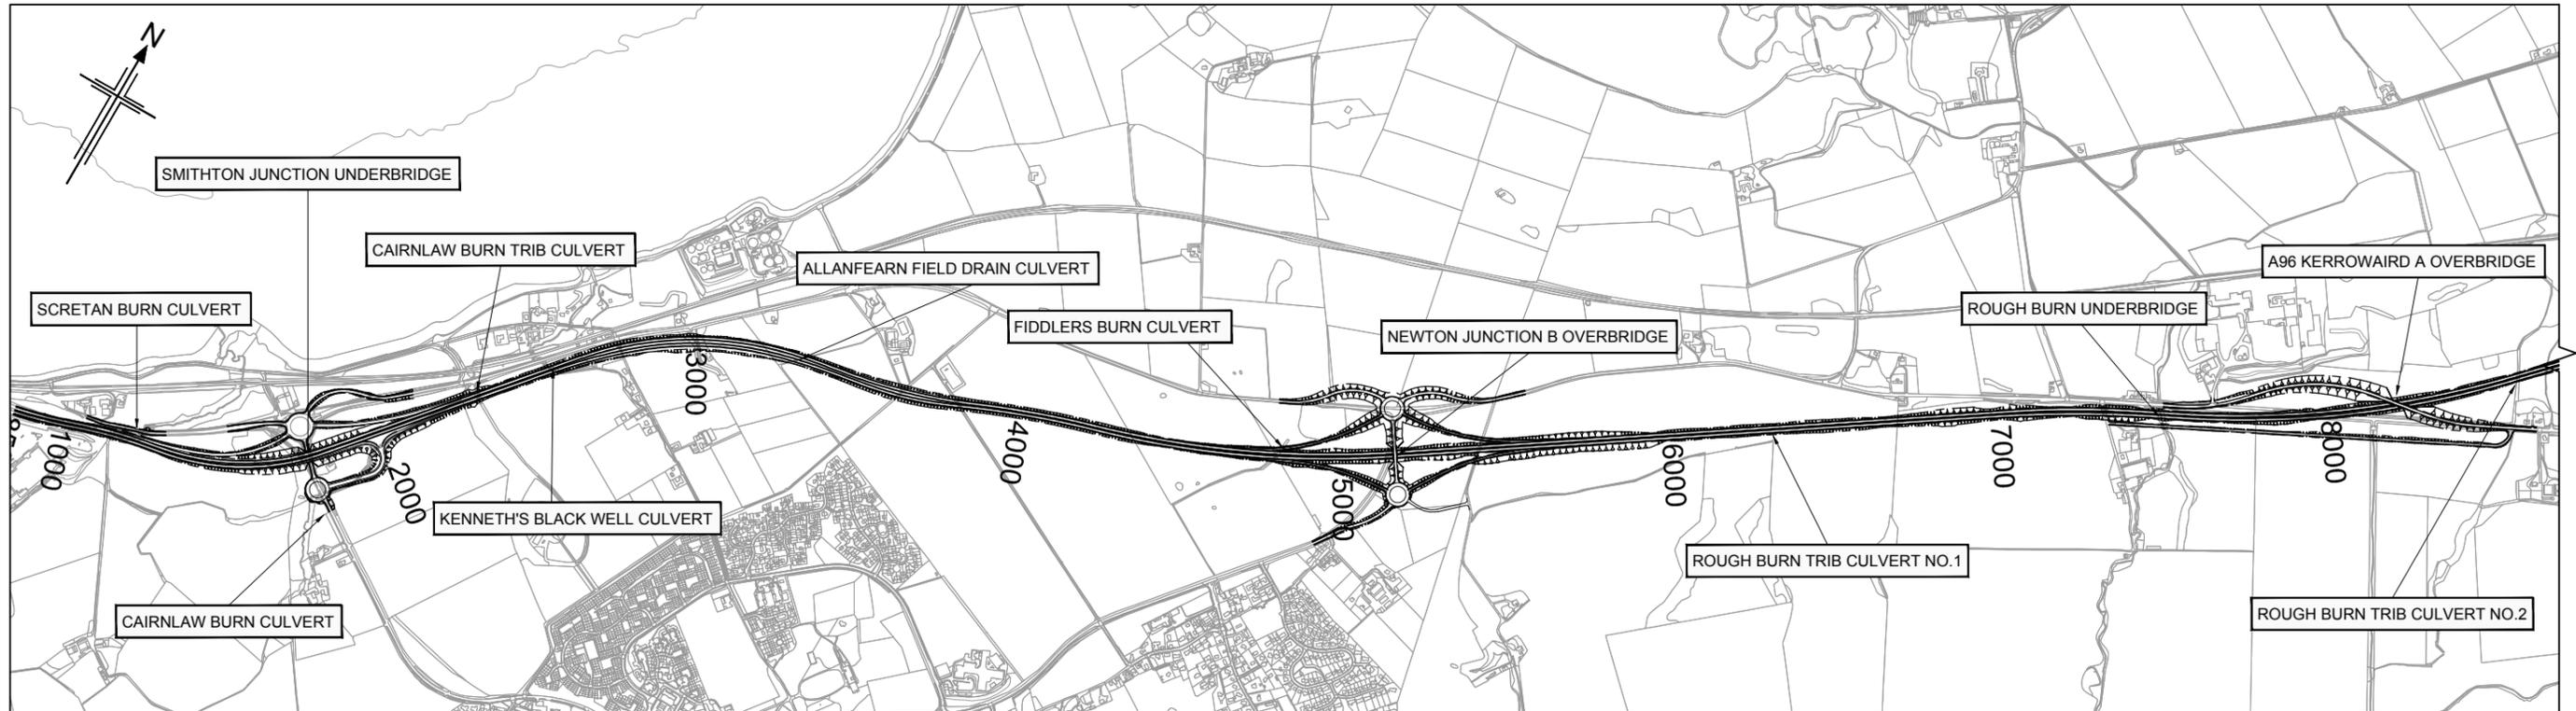


This OS Mastermap was obtained in March 2014 and is for illustration purposes only.

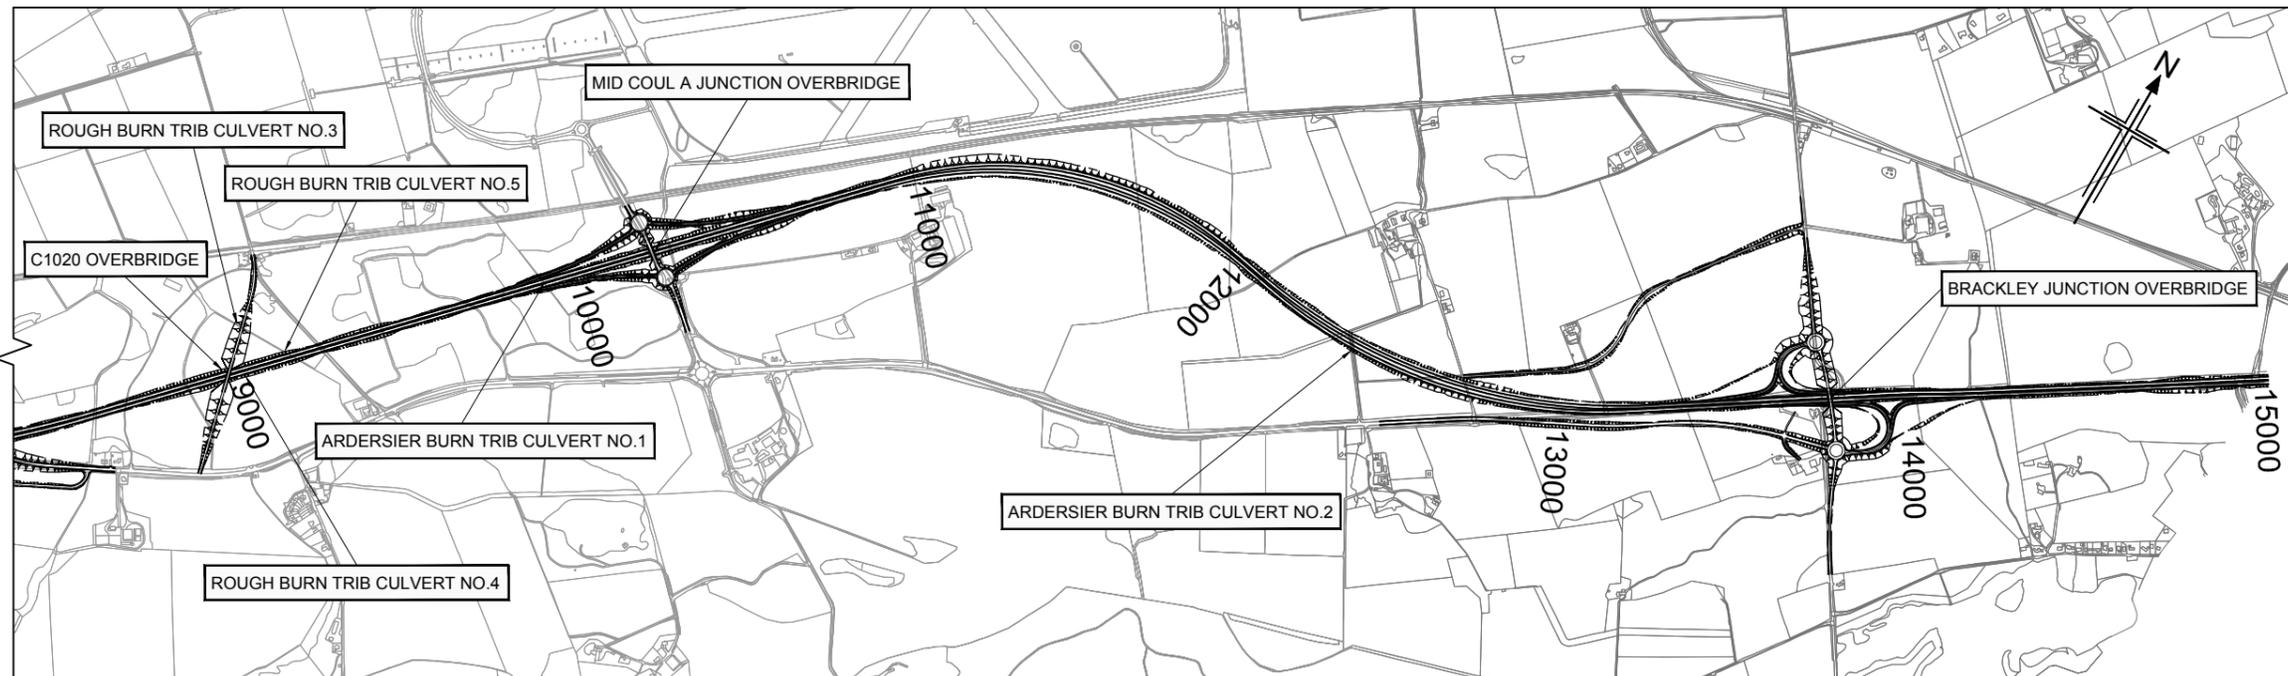


PLAN
 SCALE 1:10000

A	2/10/13	DMRB Stage 2 Report	BA	JF	JF	JF
Rev	Rev. Date	Purpose of revision	Drawn	Checked	Rev'd	Apprv'd
JACOBS <small>95 Bothwell St, Glasgow, G2 7HX Tel: +44(0)141 204 2511 Fax: +44(0)141 226 3109 www.jacobs.com</small>						
Client			 TRANSPORT SCOTLAND <small>COMHAIL ALBA</small>			
Project			 A96 DUALLING <small>INVERNESS TO NAIRN (incl. Nairn Bypass)</small>			
Drawing title						
DMRB STAGE 2 INVERNESS TO GOLLANFIELD ROUTE OPTION 1C STRUCTURES LOCATION PLAN						
Drawing status						
PRELIMINARY						
Scale		1:10,000 @ A1	DO NOT SCALE			
Jacobs No.		B1557601				
Client no.						
Drawing number		B1557601/SLP/1300	Rev		A	

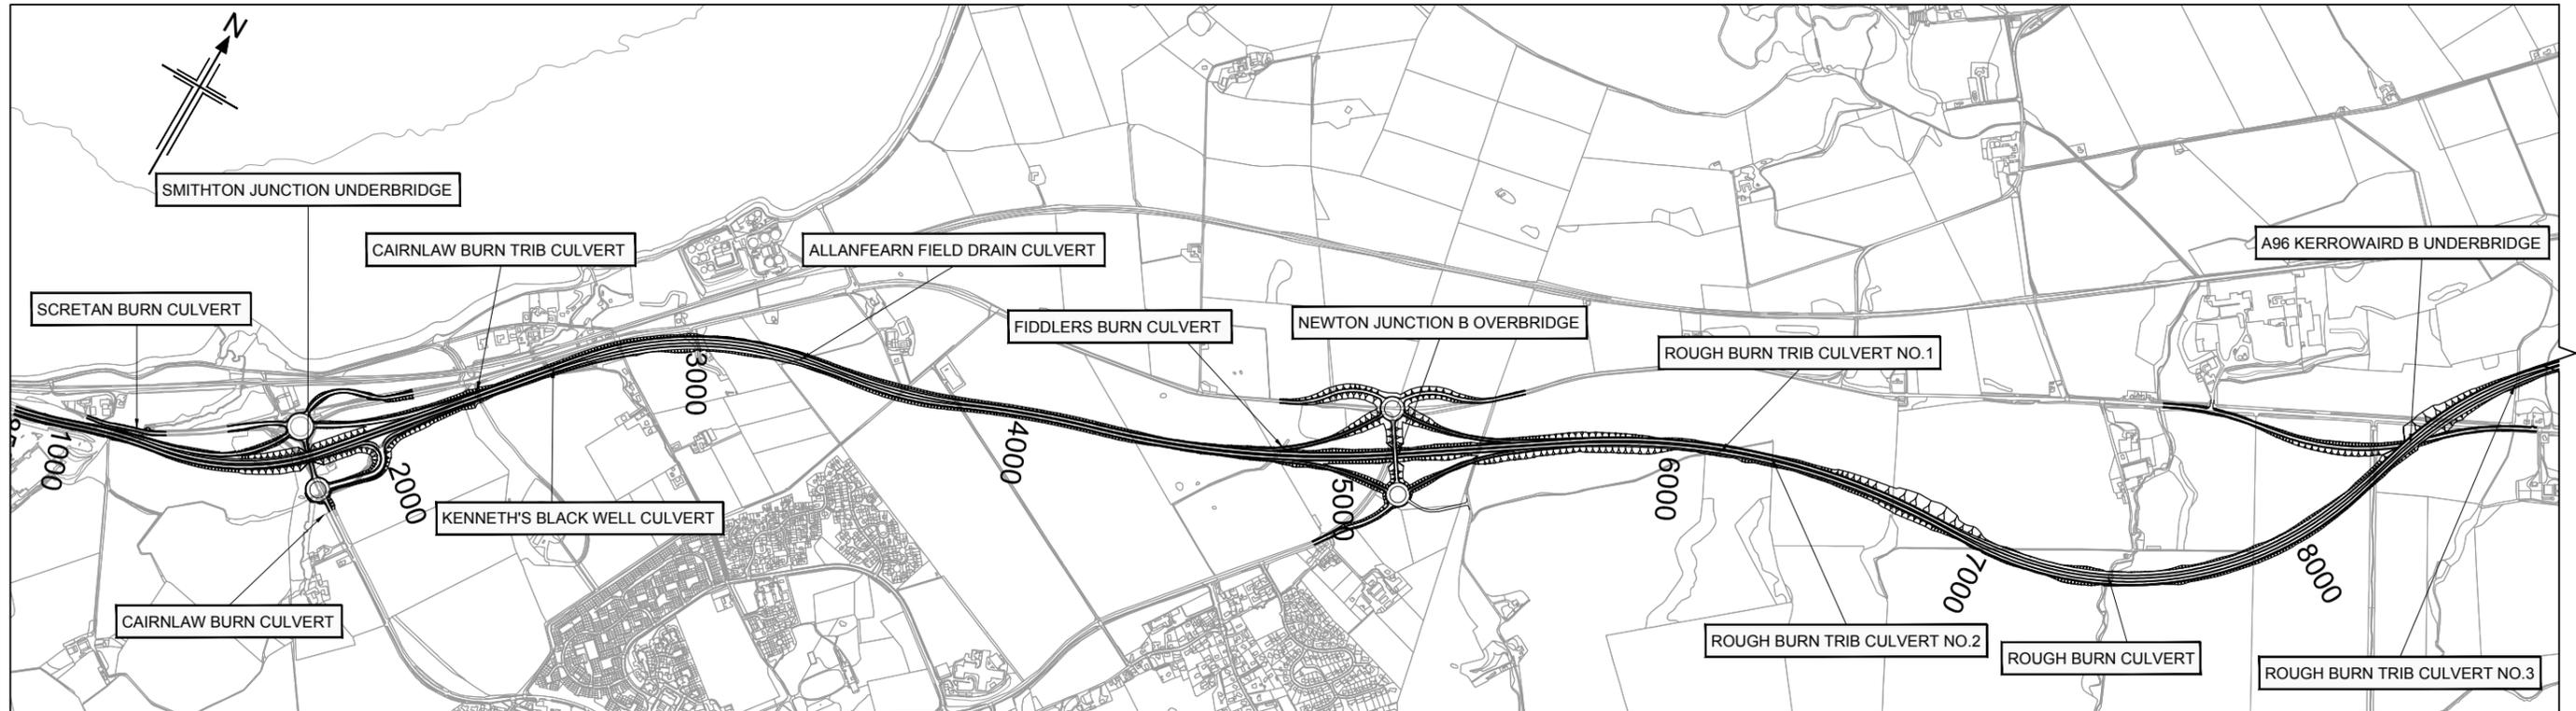


This OS Mastermap was obtained in March 2014 and is for illustration purposes only.

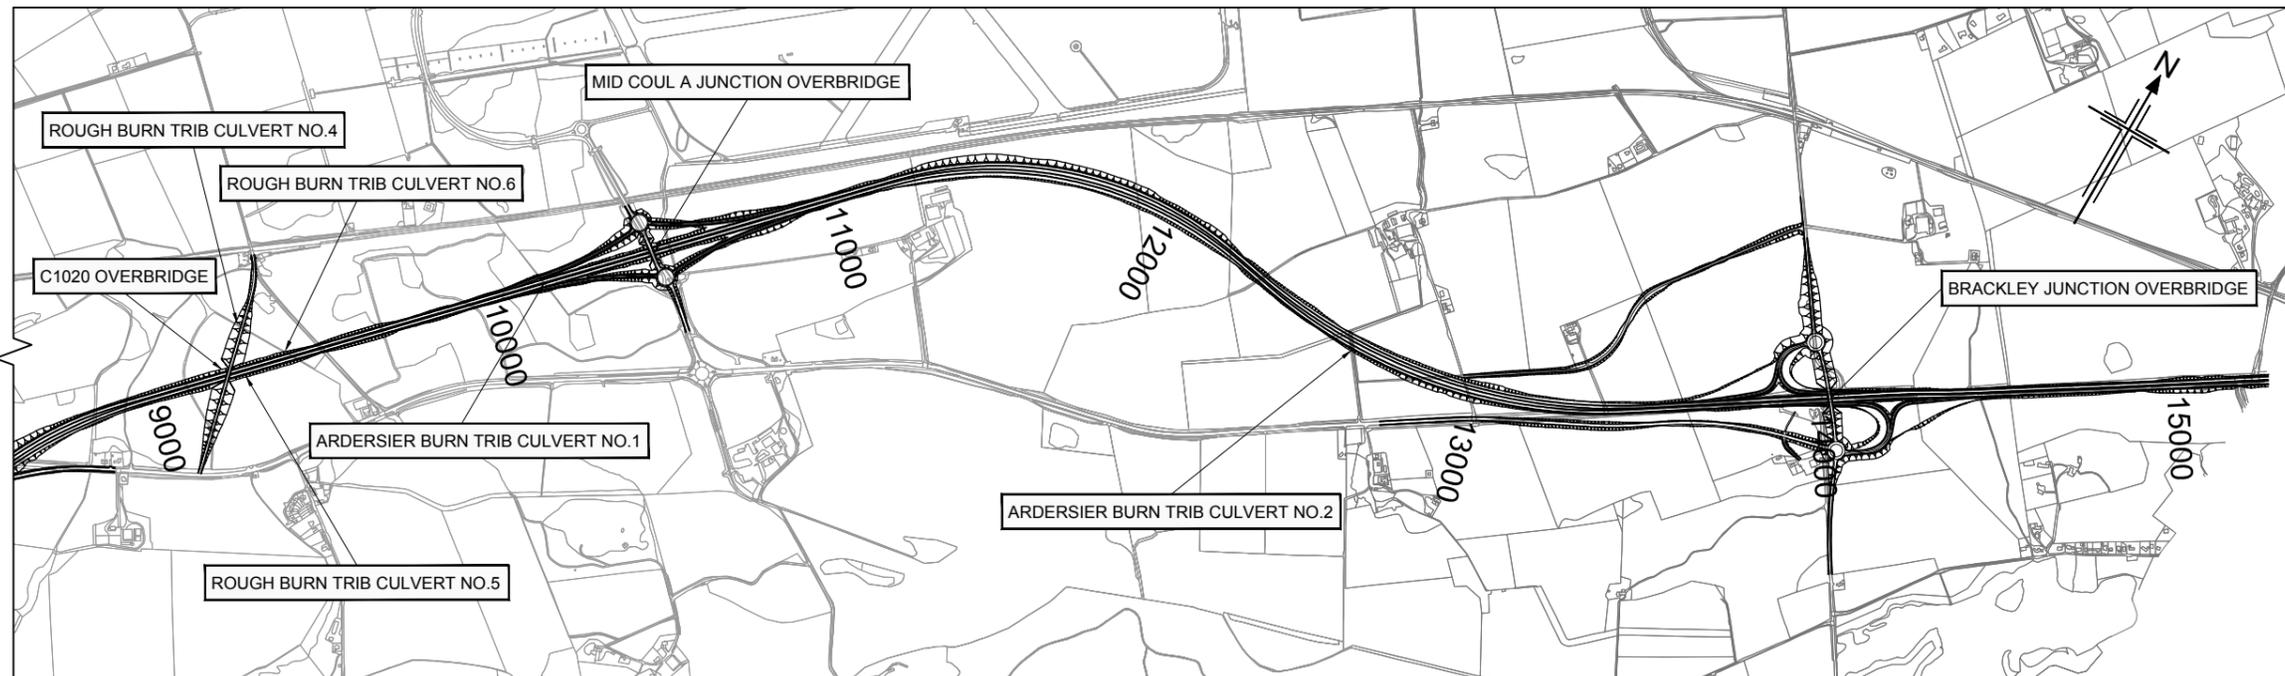


PLAN
 SCALE 1:10000

A	2/10/13	DMRB Stage 2 Report	BA	JF	JF	JF
Rev	Rev. Date	Purpose of revision	Drawn	Checked	Rev'd	Appr'd
 95 Bothwell St, Glasgow, G2 7HX Tel: +44(0)141 204 2511 Fax: +44(0)141 226 3109 www.jacobs.com						
Client			 COMHAIL ALBA			
Project			 INVERNESS TO NAIRN (incl. Nairn Bypass)			
Drawing title						
DMRB STAGE 2 INVERNESS TO GOLLANFIELD ROUTE OPTION 1C (MV) STRUCTURES LOCATION PLAN						
Drawing status						
PRELIMINARY						
Scale		1:10,000 @ A1	DO NOT SCALE			
Jacobs No.		B1557601				
Client no.						
Drawing number						Rev
B1557601/SLP/1350						A

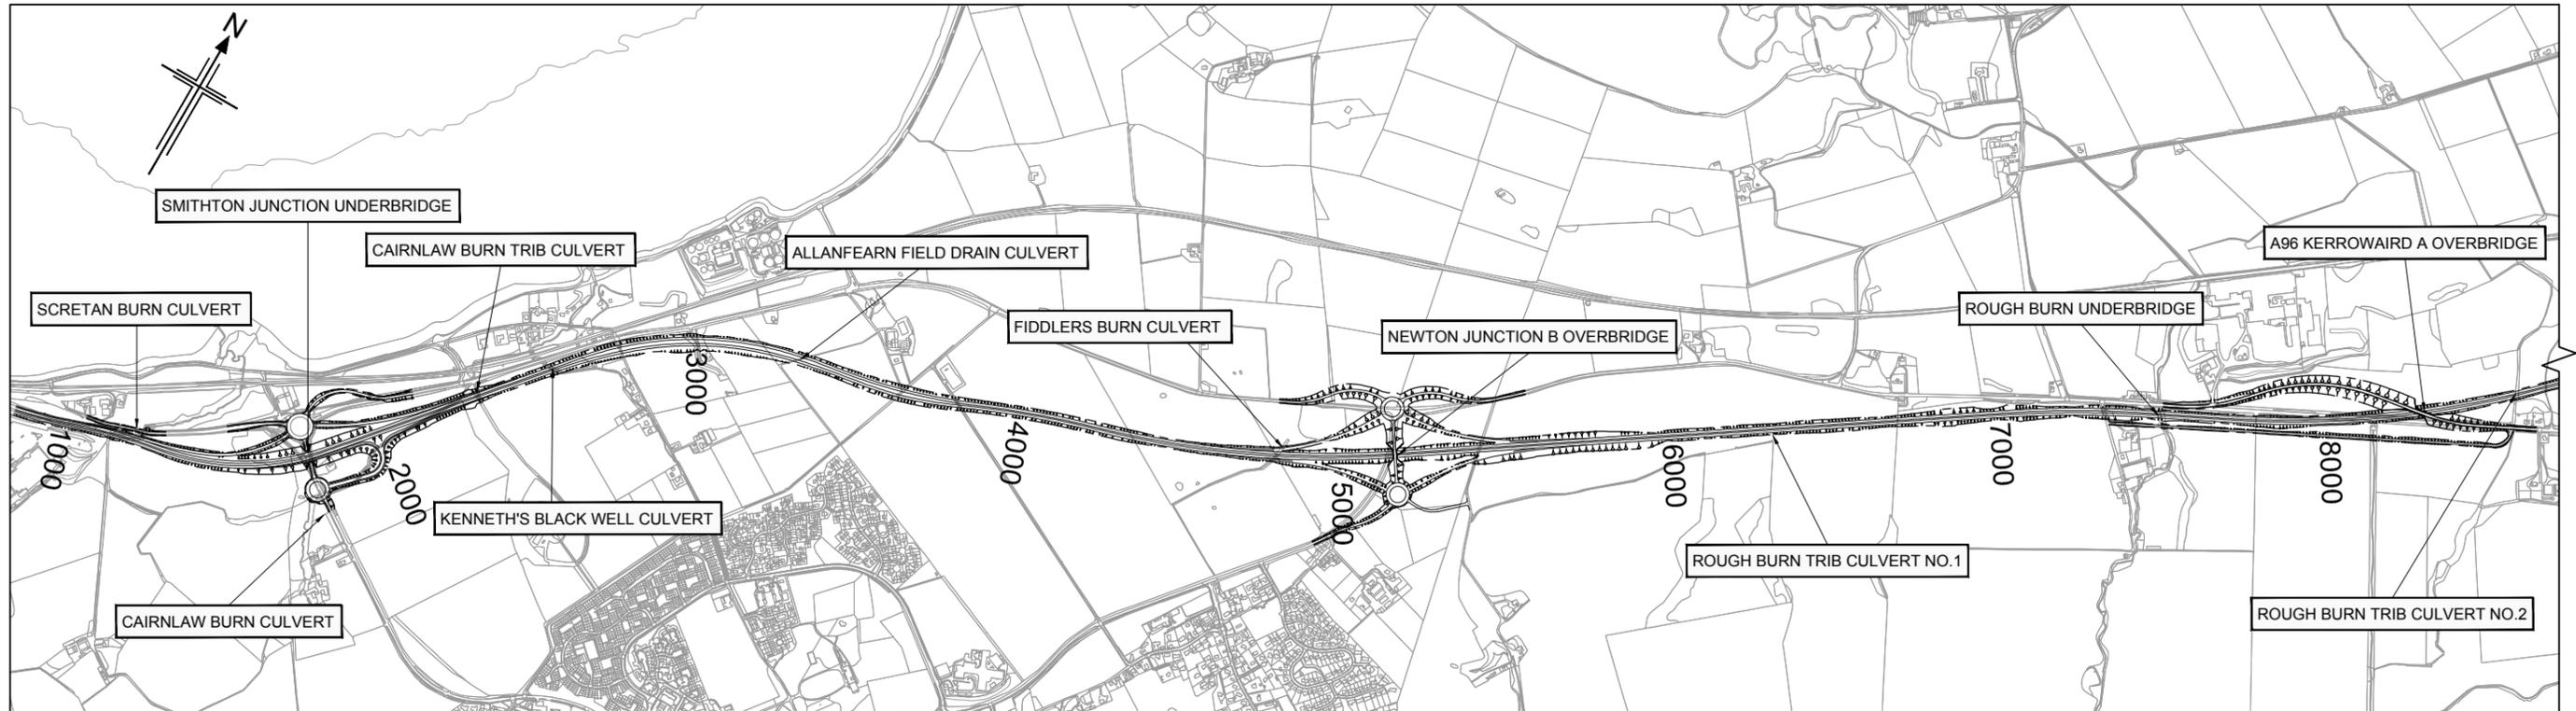

This OS Mastermap was obtained in March 2014 and is for illustration purposes only.

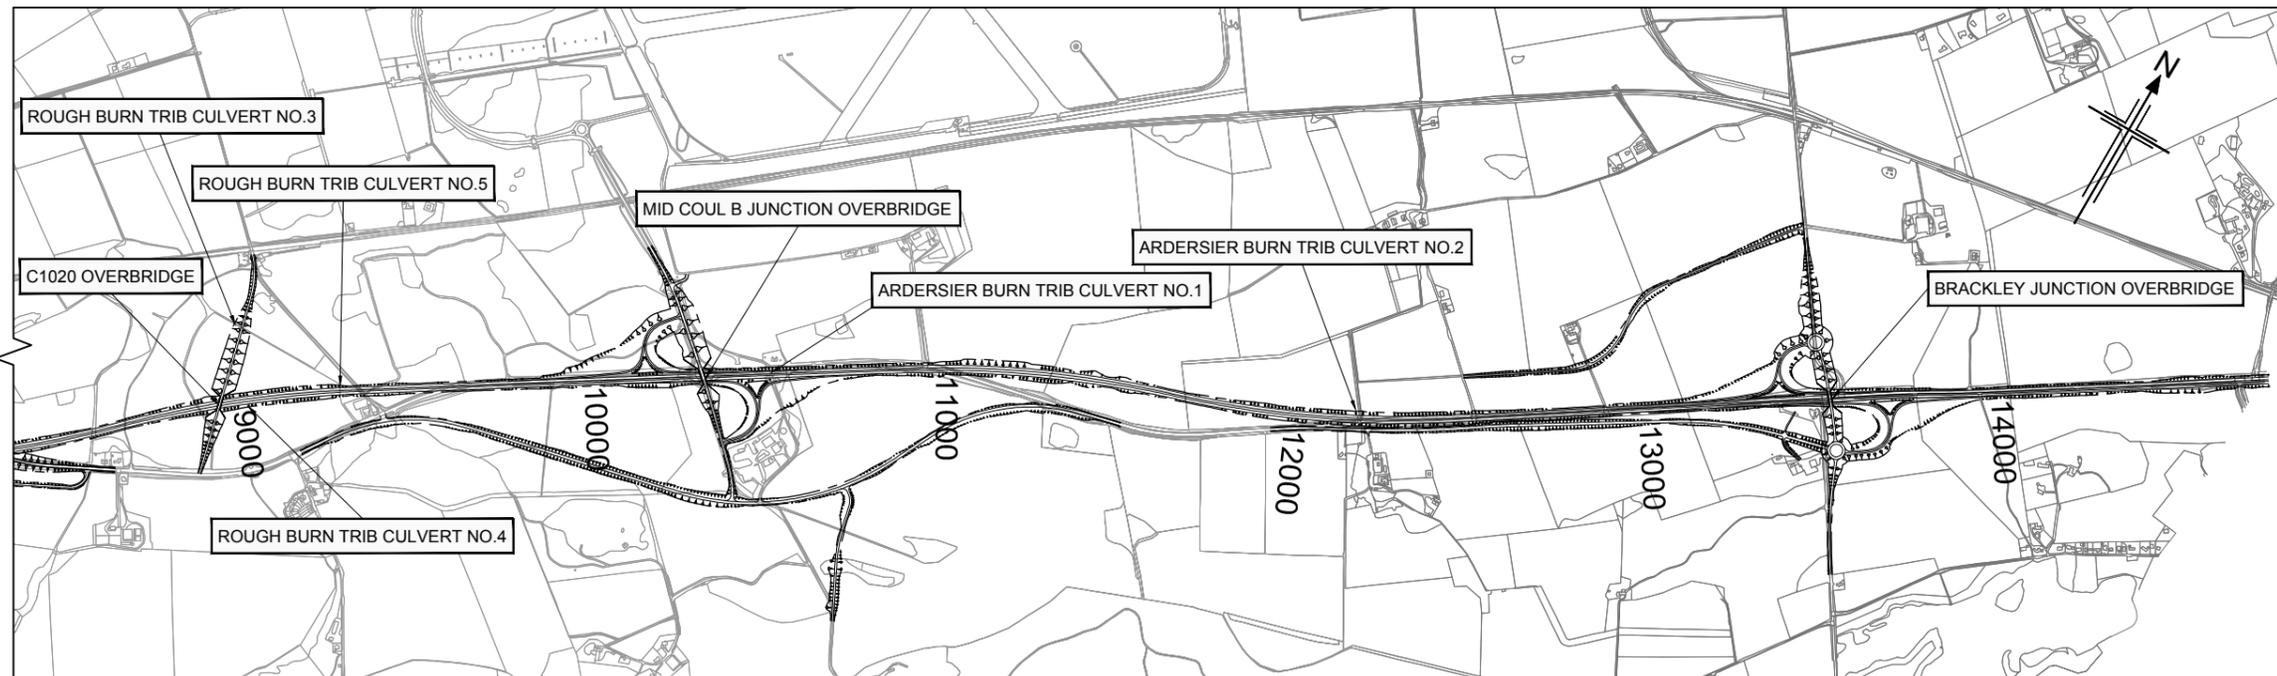

PLAN
 SCALE 1:10000

Rev	Rev. Date	Purpose of revision	Drawn	Checked	Rev'd	Apprv'd
A	2/10/13	DMRB Stage 2 Report	BA	JF	JF	JF

JACOBS
 95 Bothwell St, Glasgow, G2 7HX
 Tel: +44(0)141 204 2511 Fax: +44(0)141 226 3109
 www.jacobs.com

Client: **TRANSPORT SCOTLAND COMHAIL ALBA**

Project: **A96 DUALLING INVERNESS TO NAIRN (incl. Nairn Bypass)**

Drawing title: **DMRB STAGE 2 INVERNESS TO GOLLANFIELD ROUTE OPTION 1D STRUCTURES LOCATION PLAN**


Drawing status: **PRELIMINARY**

Scale: 1:10,000 @ A1 **DO NOT SCALE**


Jacobs No. B1557601

Client no.

Drawing number: **B1557601/SLP/1400** Rev: **A**

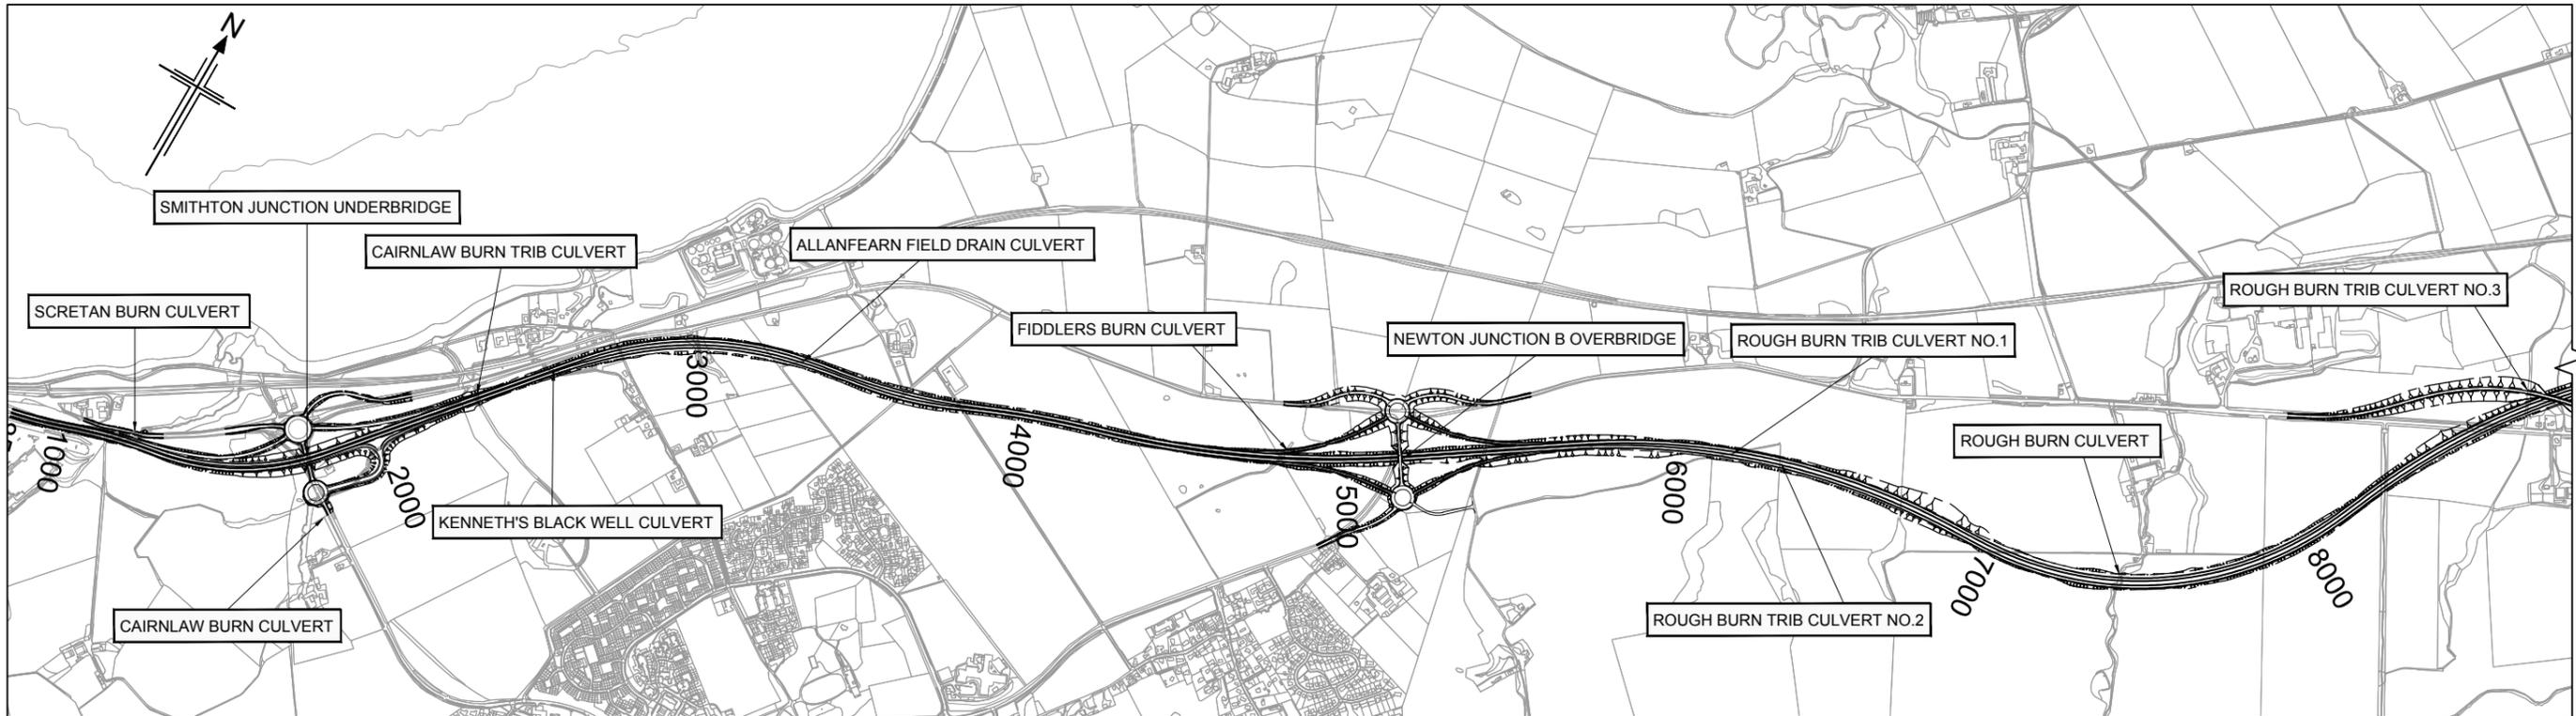

This OS Mastermap was obtained in March 2014 and is for illustration purposes only.

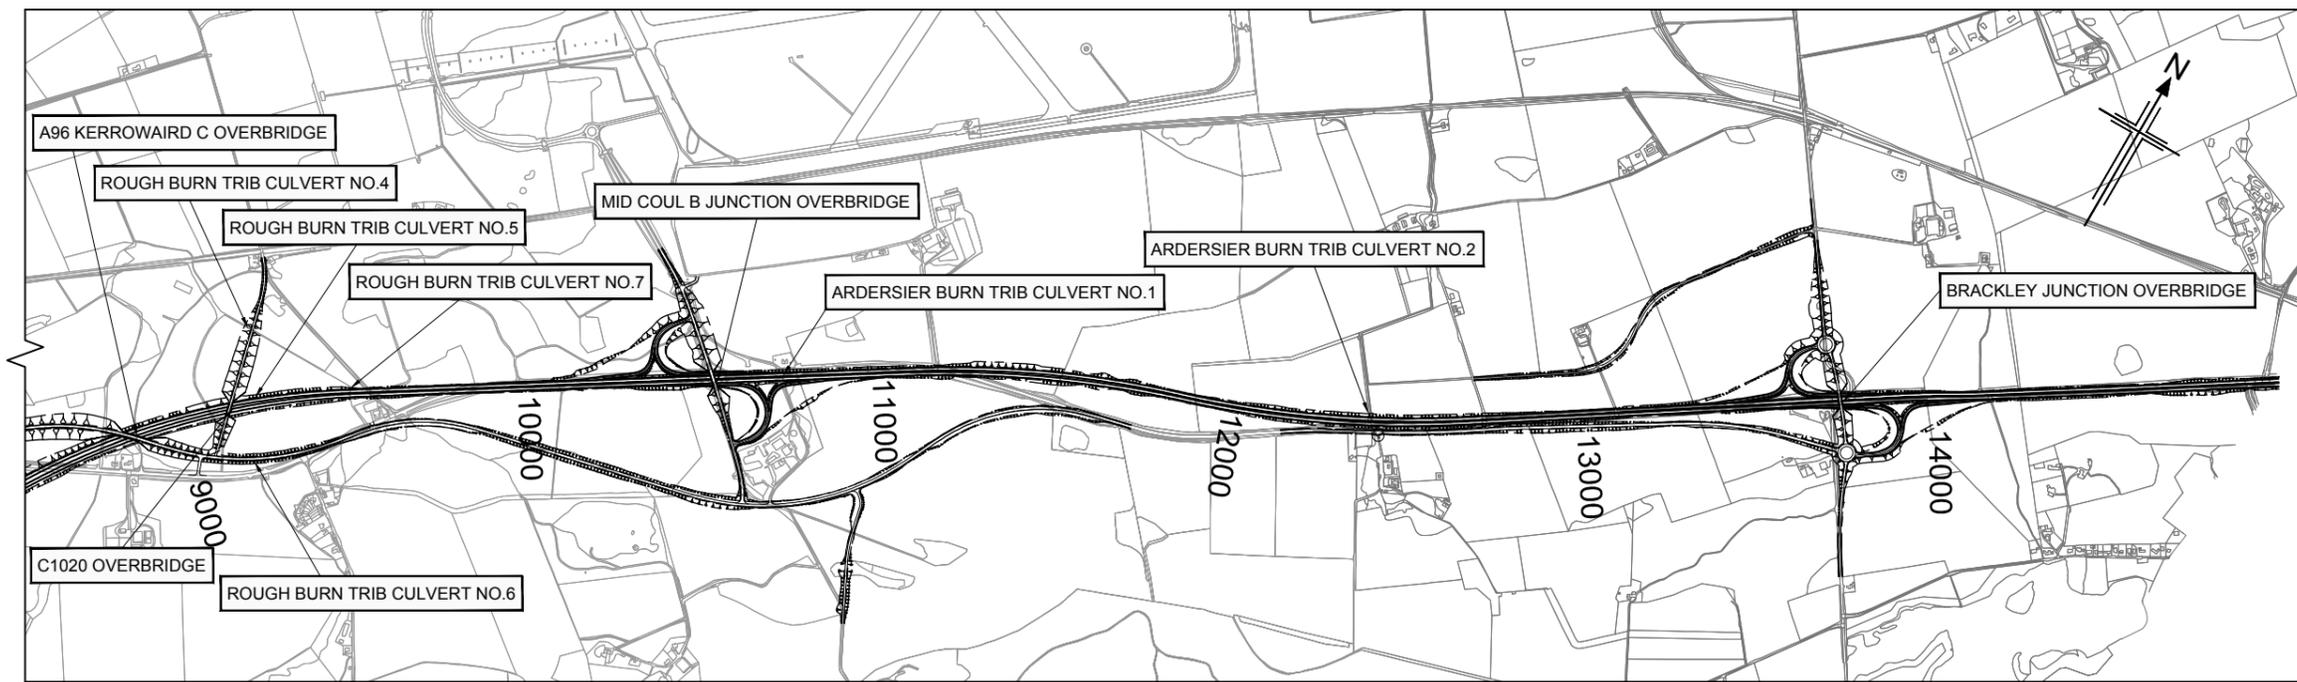

PLAN
 SCALE 1:10000

A	02/10/13	DMRB Stage 2 Report	BA	JF	JF	JF
Rev	Rev. Date	Purpose of revision	Drawn	Checked	Rev'd	Apprv'd

JACOBS
 95 Bothwell St, Glasgow, G2 7HX
 Tel: +44(0)141 204 2511 Fax: +44(0)141 226 3109
 www.jacobs.com

Client

TRANSPORT SCOTLAND
 COMHAIL ALBA

Project

A96 DUALLING
 INVERNESS TO NAIRN
(incl. 8km bypass)

Drawing title
**DMRB STAGE 2
 INVERNESS TO GOLLANFIELD
 ROUTE OPTION 1D (MV)
 STRUCTURES LOCATION PLAN**

Drawing status
PRELIMINARY

Scale
 1:10,000 @ A1 **DO NOT SCALE**

Jacobs No.
 B1557601

Client no.

Drawing number
B1557601/SLP/1450

Rev
A

This drawing is not to be used in whole or part other than for the intended purpose and project as defined on this drawing. Refer to the contract for full terms and conditions.

Reproduced by permission of Ordnance Survey on behalf of HMSO.
 © Crown copyright and database right 2014. All rights reserved.
 Ordnance Survey Licence number 100046668.