

- Legend
- Existing Core Paths
  - - - Existing National Cycle Networks
  - - - Existing Local Routes
  - Proposed Shared-Use Path
  - Current equestrian crossing site of existing A96 identified by British Horse Society (BHS)

OS Mastermap was obtained in November 2015 and is for illustration purposes only.

0 100 200 300 400 500 600 700 800 900 1000 m  
 SCALE 1 : 10,000

0	11/11/2016	DMRB Stage 3 Report	LW	RJT	GAH	EHG
Rev	Rev. Date	Purpose of revision	Drawn	Checked	Rev'd	Appr'd


**JACOBS**  
 95 Bothwell St, Glasgow, G2 7HX  
 Tel: +44(0)141 243 8000 Fax: +44(0)141 226 3109  
 www.jacobs.com



**DMRB STAGE 3  
 SCHEME ASSESSMENT REPORT  
 NON - MOTORISED USERS  
 SHEET 1 OF 6**

Drawing status	FINAL	
Scale	1:10,000 @ A1	DO NOT SCALE
Jacobs No.	B2103500	
BIM No.		
Drawing number	FIGURE 2.1a	Rev 0

Reproduced by permission of Ordnance Survey on behalf of HMSO.  
 © Crown copyright and database right 2016. All rights reserved.  
 Ordnance Survey Licence number 100046668.

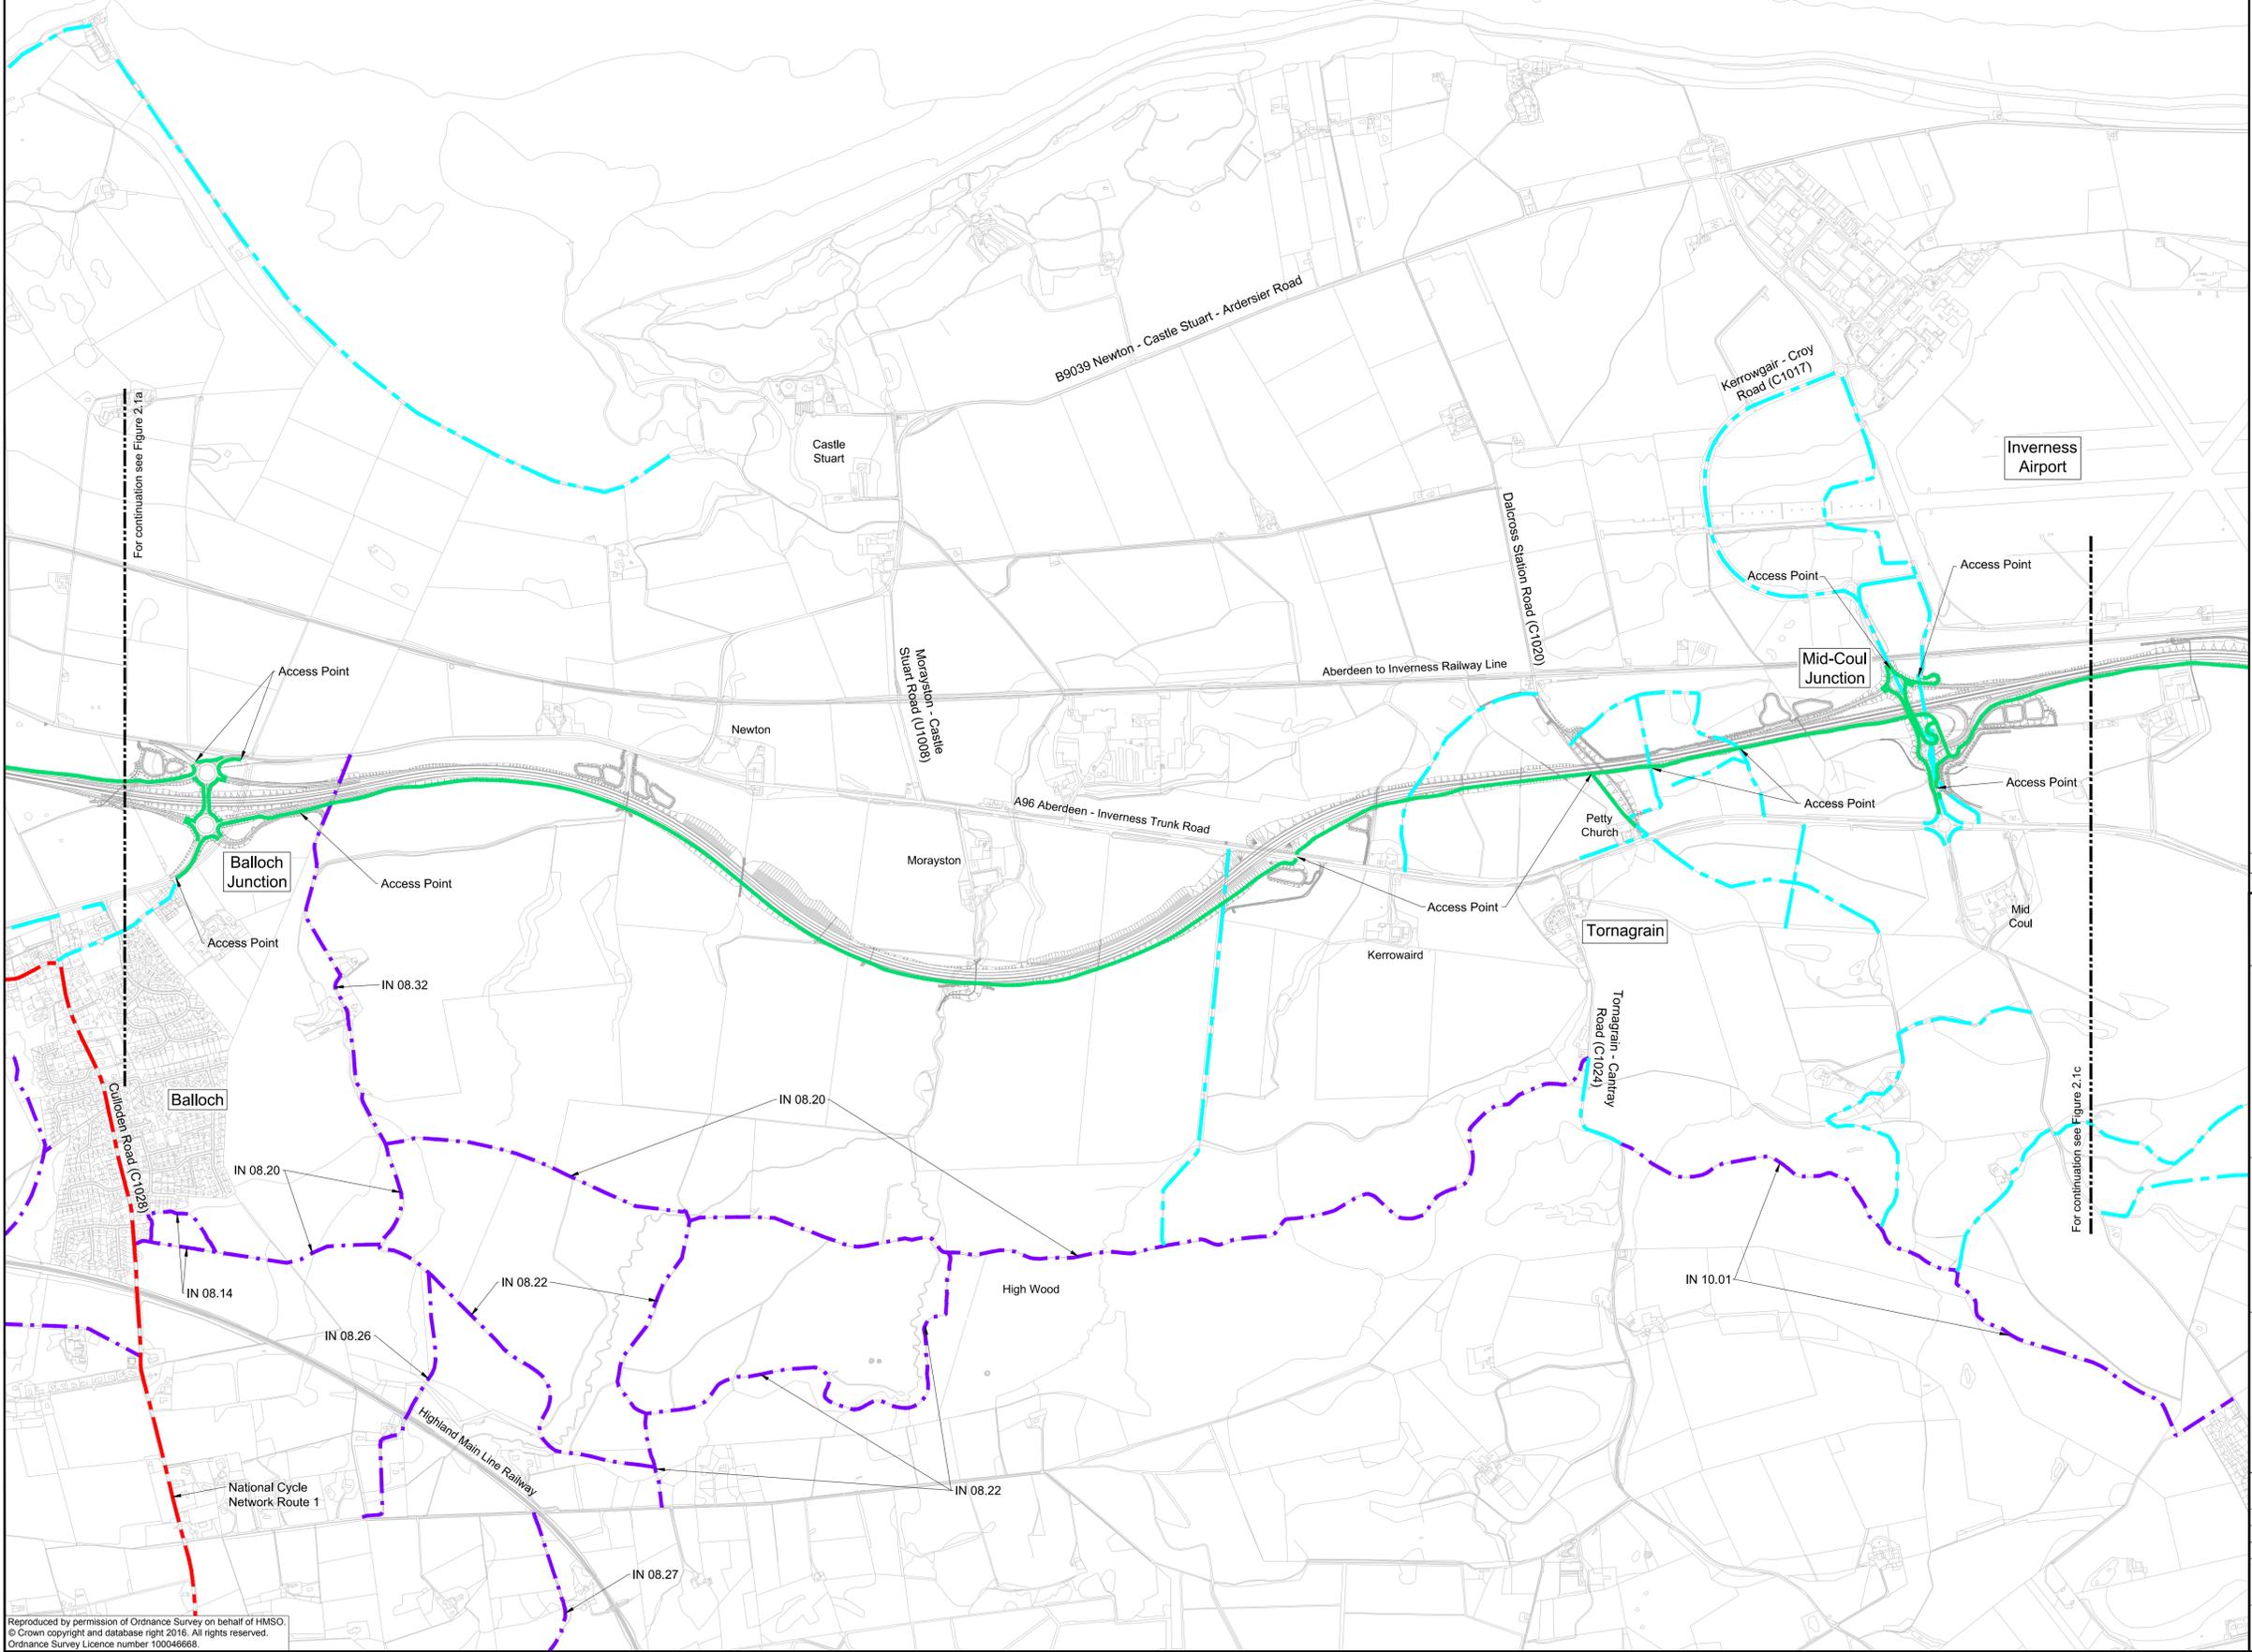

- Legend
- - - Existing Core Paths
  - - - Existing National Cycle Networks
  - - - Existing Local Routes
  - Proposed Shared-Use Path
  - Current equestrian crossing site of existing A96 identified by British Horse Society (BHS)

OS Mastermap was obtained in November 2015 and is for illustration purposes only.

0 100 200 300 400 500 600 700 800 900 1000 m

SCALE 1 : 10,000

0	11/11/2016	DMRB Stage 3 Report	LW	RJT	GAH	EHG
Rev	Rev. Date	Purpose of revision	Drawn	Checked	Rev'd	Appr'd

**JACOBS**  
 95 Bothwell St, Glasgow, G2 7HX  
 Tel: +44(0)141 243 8000 Fax: +44(0)141 226 3109  
 www.jacobs.com

Client

Project

Drawing title

**DMRB STAGE 3  
 SCHEME ASSESSMENT REPORT  
 NON-MOTORISED USERS  
 SHEET 2 OF 6**

Drawing status

**FINAL**

Scale 1:10,000 @ A1 **DO NOT SCALE**

Jacobs No. B2103500



BIM No.

Drawing number **FIGURE 2.1b** Rev **0**

This drawing is not to be used in whole or part other than for the intended purpose and project as defined on this drawing. Refer to the contract for full terms and conditions.

File: P:\Data\1B2103500 - A96 Inverness to Nairn\Highways\03 Drawings\Stage 3 Report Drawings\FIGURE 2.1b REV 0.dwg Date: Nov 29, 2016 - 11:50am Plotted by: loxtonm

Reproduced by permission of Ordnance Survey on behalf of HMSO.  
 © Crown copyright and database right 2016. All rights reserved.  
 Ordnance Survey Licence number 100046668.

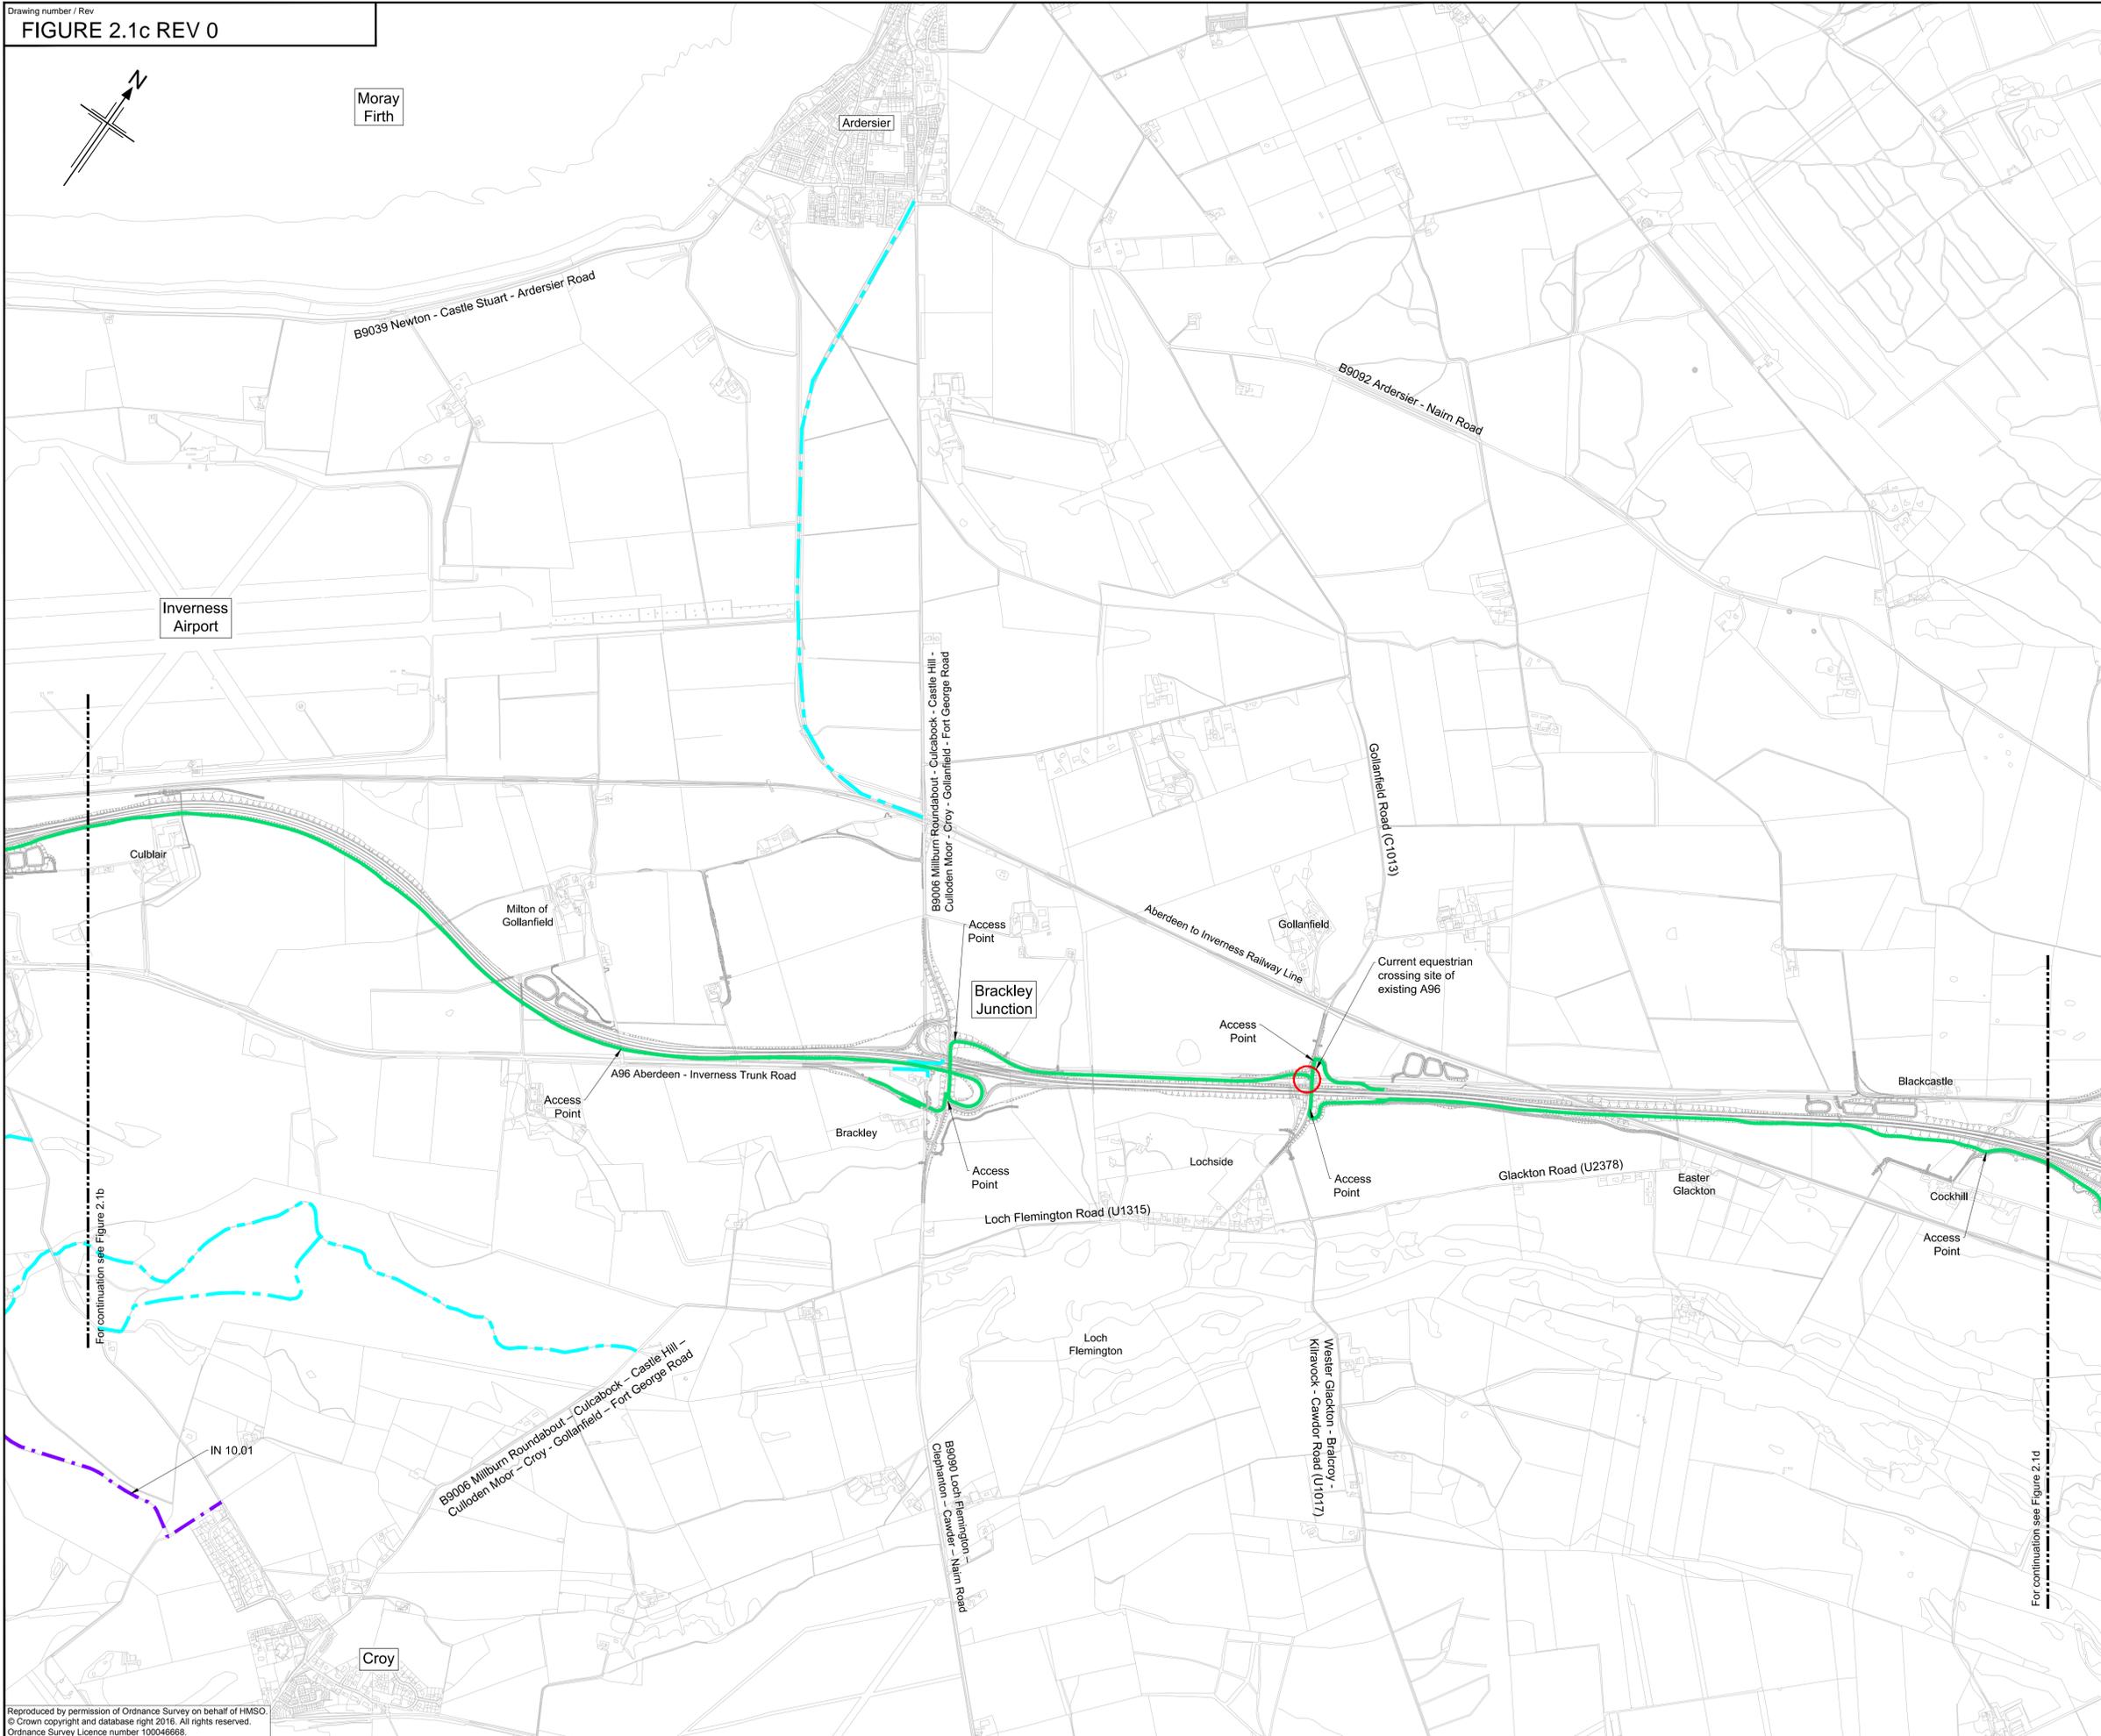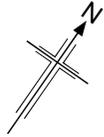

- Legend**
- Existing Core Paths
  - Existing National Cycle Networks
  - Existing Local Routes
  - Proposed Shared-Use Path
  - Current equestrian crossing site of existing A96 identified by British Horse Society (BHS)

OS Mastermap was obtained in November 2015 and is for illustration purposes only.

0 100 200 300 400 500 600 700 800 900 1000 m

SCALE 1 : 10,000

0	11/11/2016	DMRB Stage 3 Report	LW	RJT	GAH	EHG
Rev	Rev. Date	Purpose of revision	Drawn	Checked	Rev'd	Appr'd


**JACOBS**  
 95 Bothwell St, Glasgow, G2 7HX  
 Tel: +44(0)141 243 8000 Fax: +44(0)141 226 3109  
 www.jacobs.com



**DMRB STAGE 3  
 SCHEME ASSESSMENT REPORT  
 NON-MOTORISED USERS  
 SHEET 3 OF 6**

Drawing status	FINAL	
Scale	1:10,000 @ A1	DO NOT SCALE
Jacobs No.	B2103500	
BIM No.		
Drawing number	FIGURE 2.1c	Rev 0

Reproduced by permission of Ordnance Survey on behalf of HMSO.  
 © Crown copyright and database right 2016. All rights reserved.  
 Ordnance Survey Licence number 100046668.

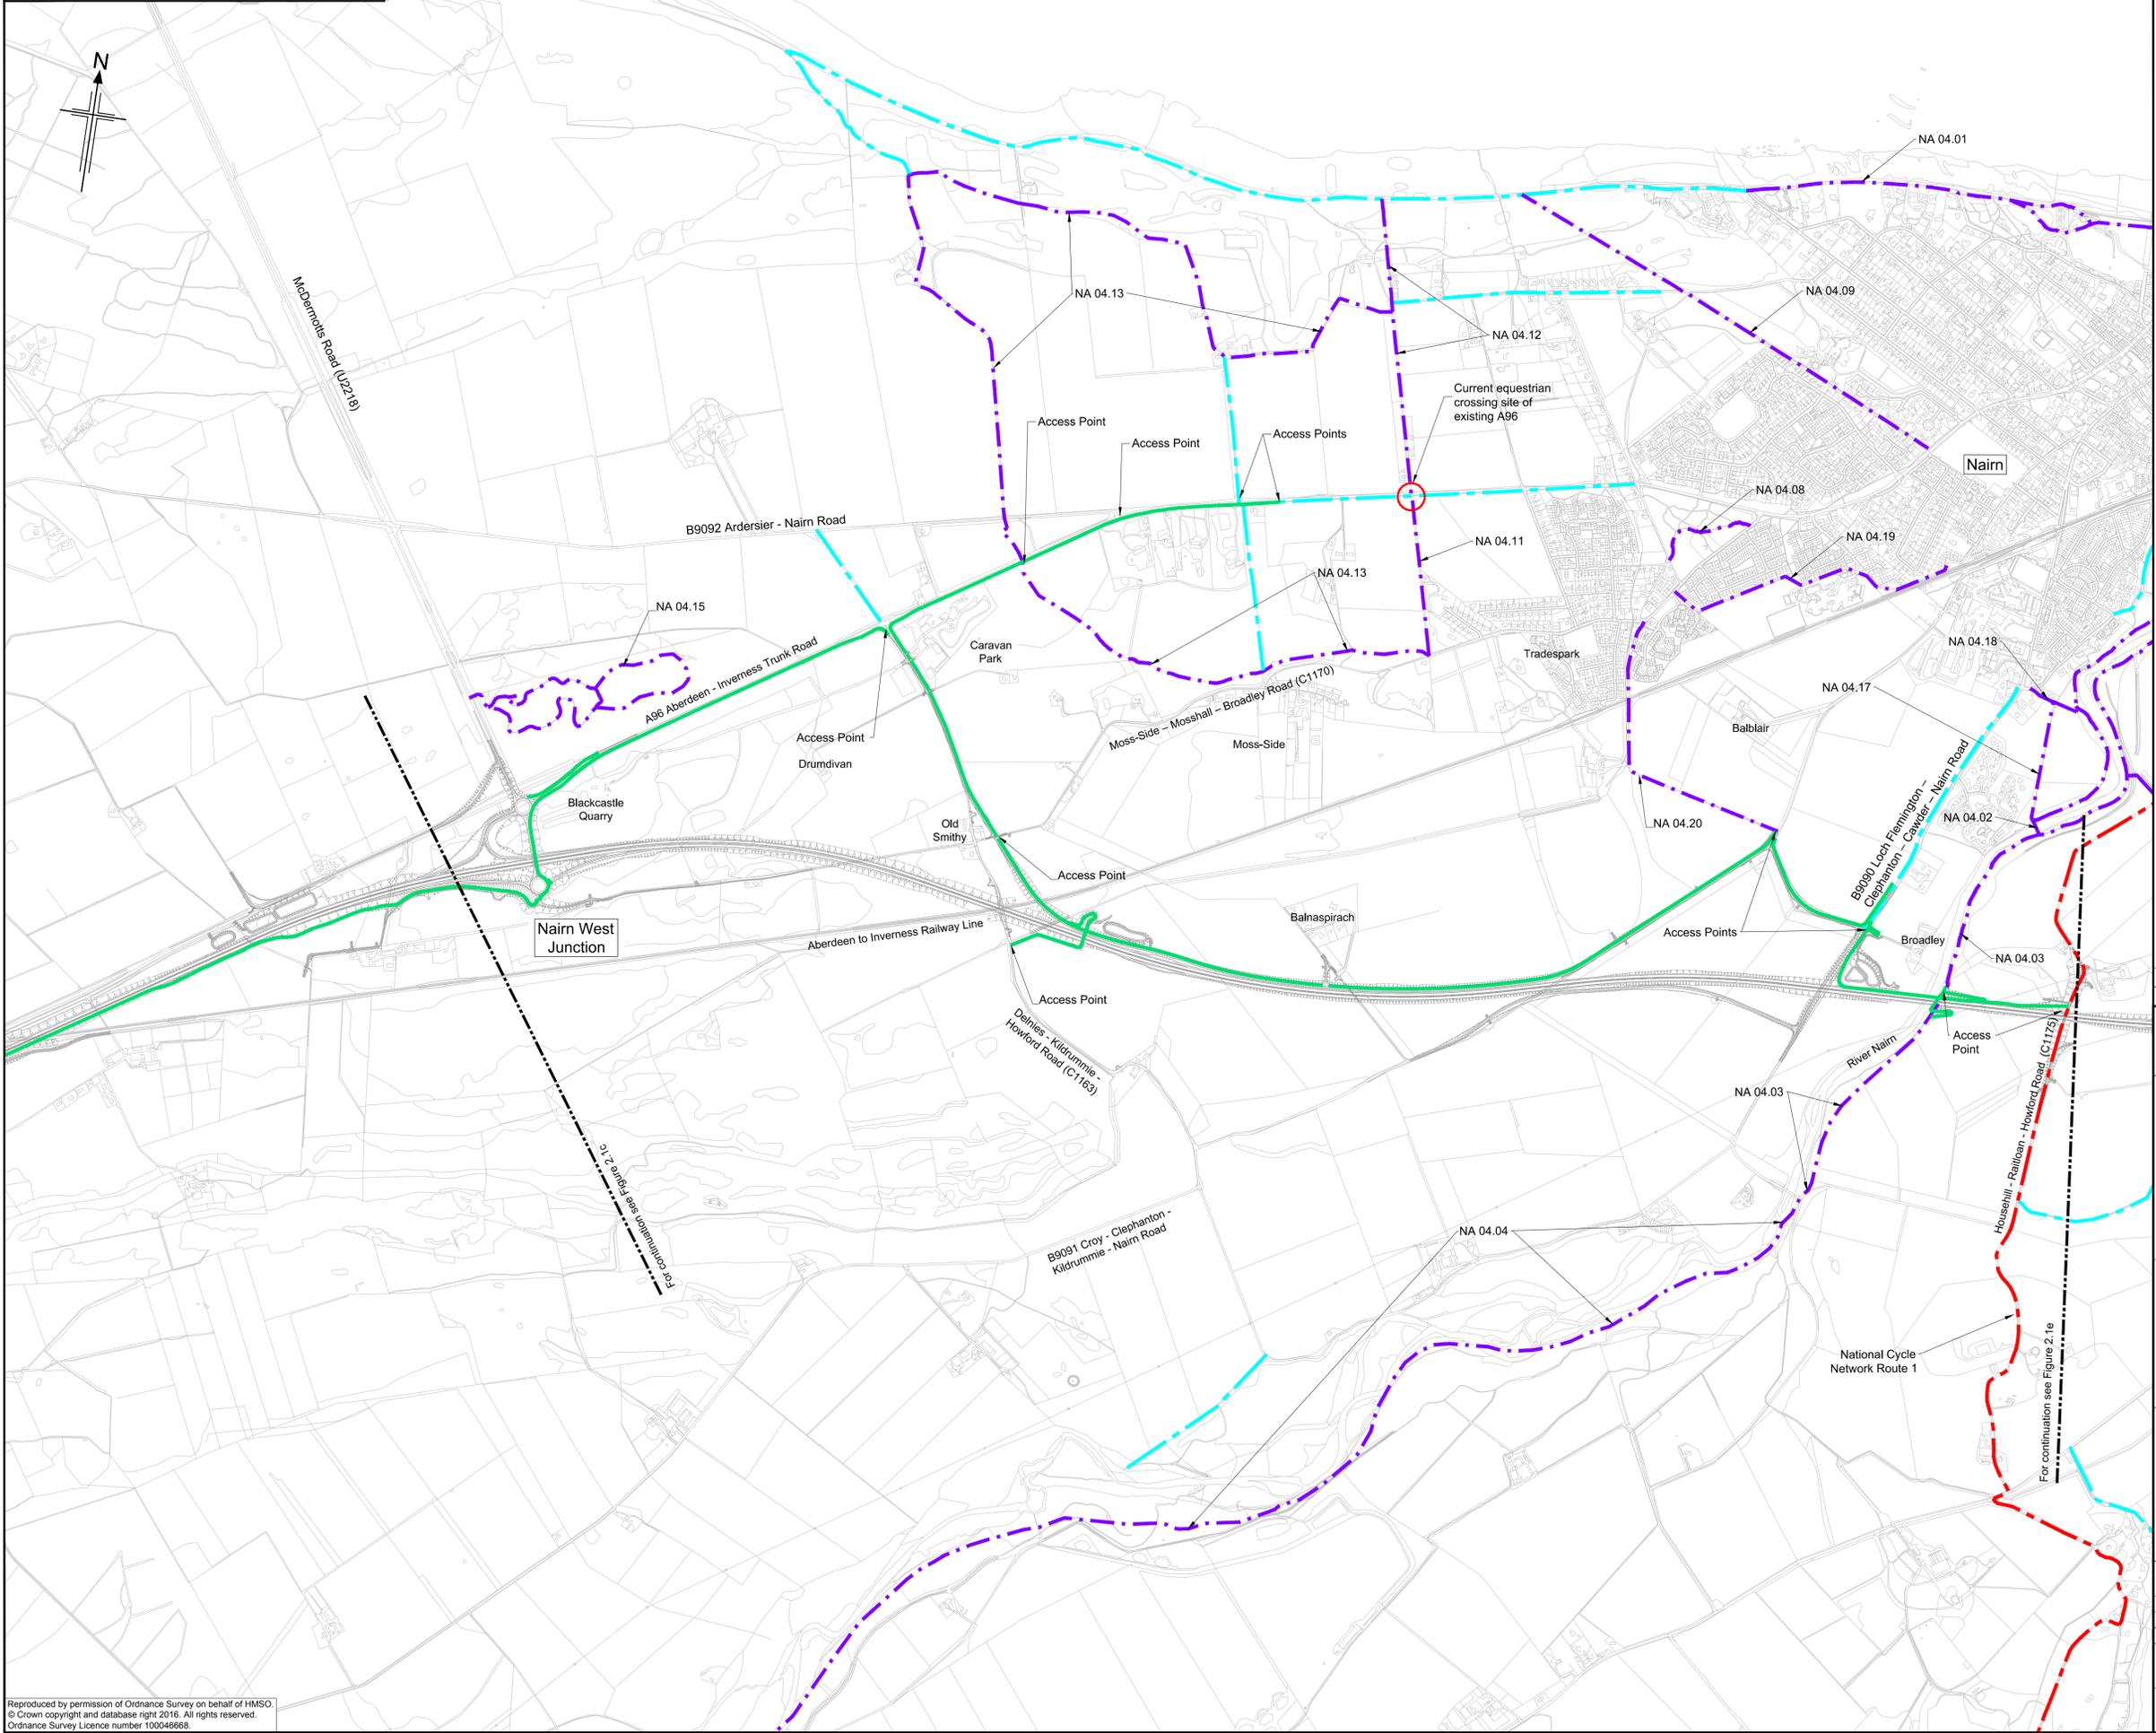

- Legend
- Existing Core Paths
  - Existing National Cycle Networks
  - Existing Local Routes
  - Proposed Shared-Use Path
  - Current equestrian crossing site of existing A96 identified by British Horse Society (BHS)

OS Mastermap was obtained in November 2015 and is for illustration purposes only.

0 100 200 300 400 500 600 700 800 900 1000 m

SCALE 1 : 10,000

0	11/11/2016	DMRB Stage 3 Report	LW	RJT	GAH	EHG
Rev	Rev. Date	Purpose of revision	Drawn	Checked	Rev'd	Apprv'd

**JACOBS**  
 95 Bothwell St, Glasgow, G2 7HX  
 Tel: +44(0)141 243 8000 Fax: +44(0)141 226 3109  
 www.jacobs.com

Client



TRANSPORT SCOTLAND  
 COMHDHAIL ALBA

Project



**A96**  
 DUALLING  
 INVERNESS TO NAIRN  
 (incl. Nairn Bypass)

Drawing title

**DMRB STAGE 3  
 SCHEME ASSESSMENT REPORT  
 NON-MOTORISED USERS  
 SHEET 4 OF 6**

Drawing status

**FINAL**

Scale 1:10,000 @ A1 **DO NOT SCALE**


Jacobs No. B2103500

BIM No.

Drawing number **FIGURE 2.1d** Rev **0**

This drawing is not to be used in whole or part other than for the intended purpose and project as defined on this drawing. Refer to the contract for full terms and conditions.

Reproduced by permission of Ordnance Survey on behalf of HMSO.  
 © Crown copyright and database right 2016. All rights reserved.  
 Ordnance Survey Licence number 100046668.

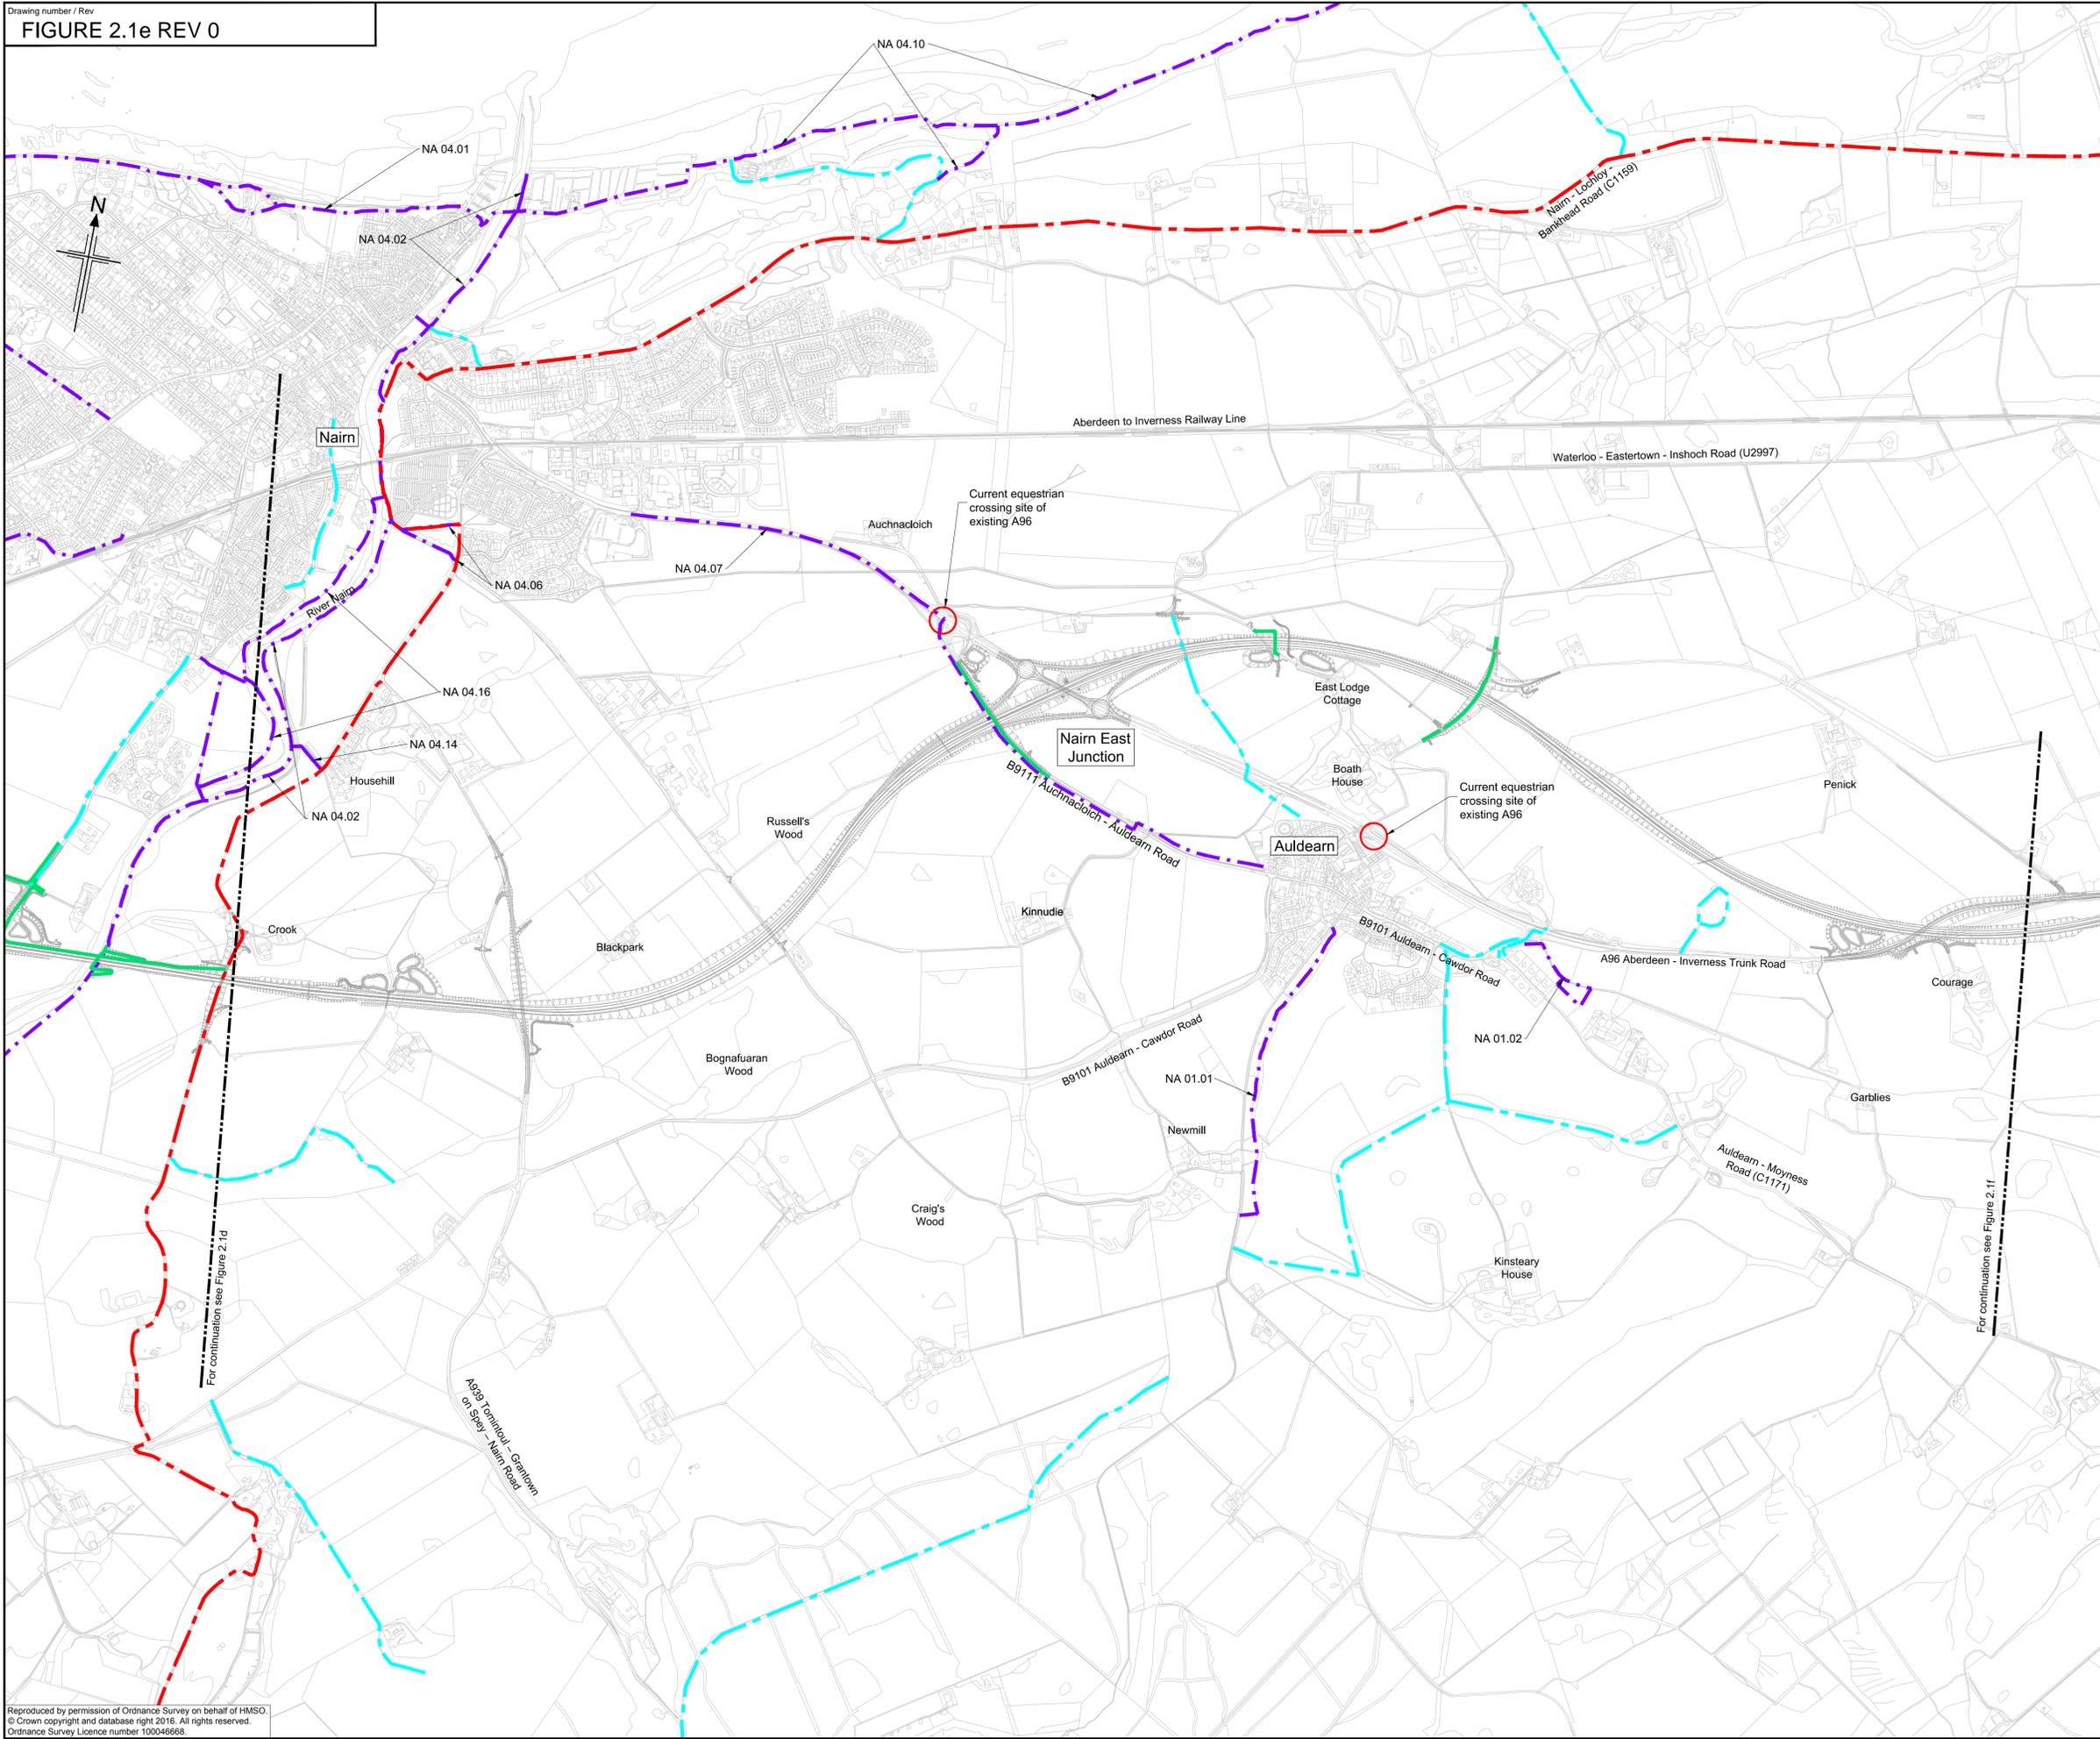

- Legend
- Existing Core Paths
  - Existing National Cycle Networks
  - Existing Local Routes
  - Proposed Shared-Use Path
  - Current equestrian crossing site of existing A96 identified by British Horse Society (BHS)

OS Mastermap was obtained in November 2015 and is for illustration purposes only.

0 100 200 300 400 500 600 700 800 900 1000 m  
 SCALE 1 : 10,000

0	11/11/2016	DMRB Stage 3 Report	LW	RJT	GAH	EHG
Rev	Rev. Date	Purpose of revision	Drawn	Checked	Rev'd	Apprv'd



95 Bothwell St, Glasgow, G2 7HX  
 Tel: +44(0)141 243 8000 Fax: +44(0)141 226 3109  
 www.jacobs.com



TRANSPORT SCOTLAND  
 COMHAIL ALBA



**DMRB STAGE 3  
 SCHEME ASSESSMENT REPORT  
 NON-MOTORISED USERS  
 SHEET 5 OF 6**


Drawing status: **FINAL**

Scale	1:10,000 @ A1	DO NOT SCALE
Jacobs No.	B2103500	
BIM no.		

Drawing number: **FIGURE 2.1e** Rev: **0**

This drawing is not to be used in whole or part other than for the intended purpose and project as defined on this drawing. Refer to the contract for full terms and conditions.

Reproduced by permission of Ordnance Survey on behalf of HMSO.  
 © Crown copyright and database right 2016. All rights reserved.  
 Ordnance Survey Licence number 100046668.

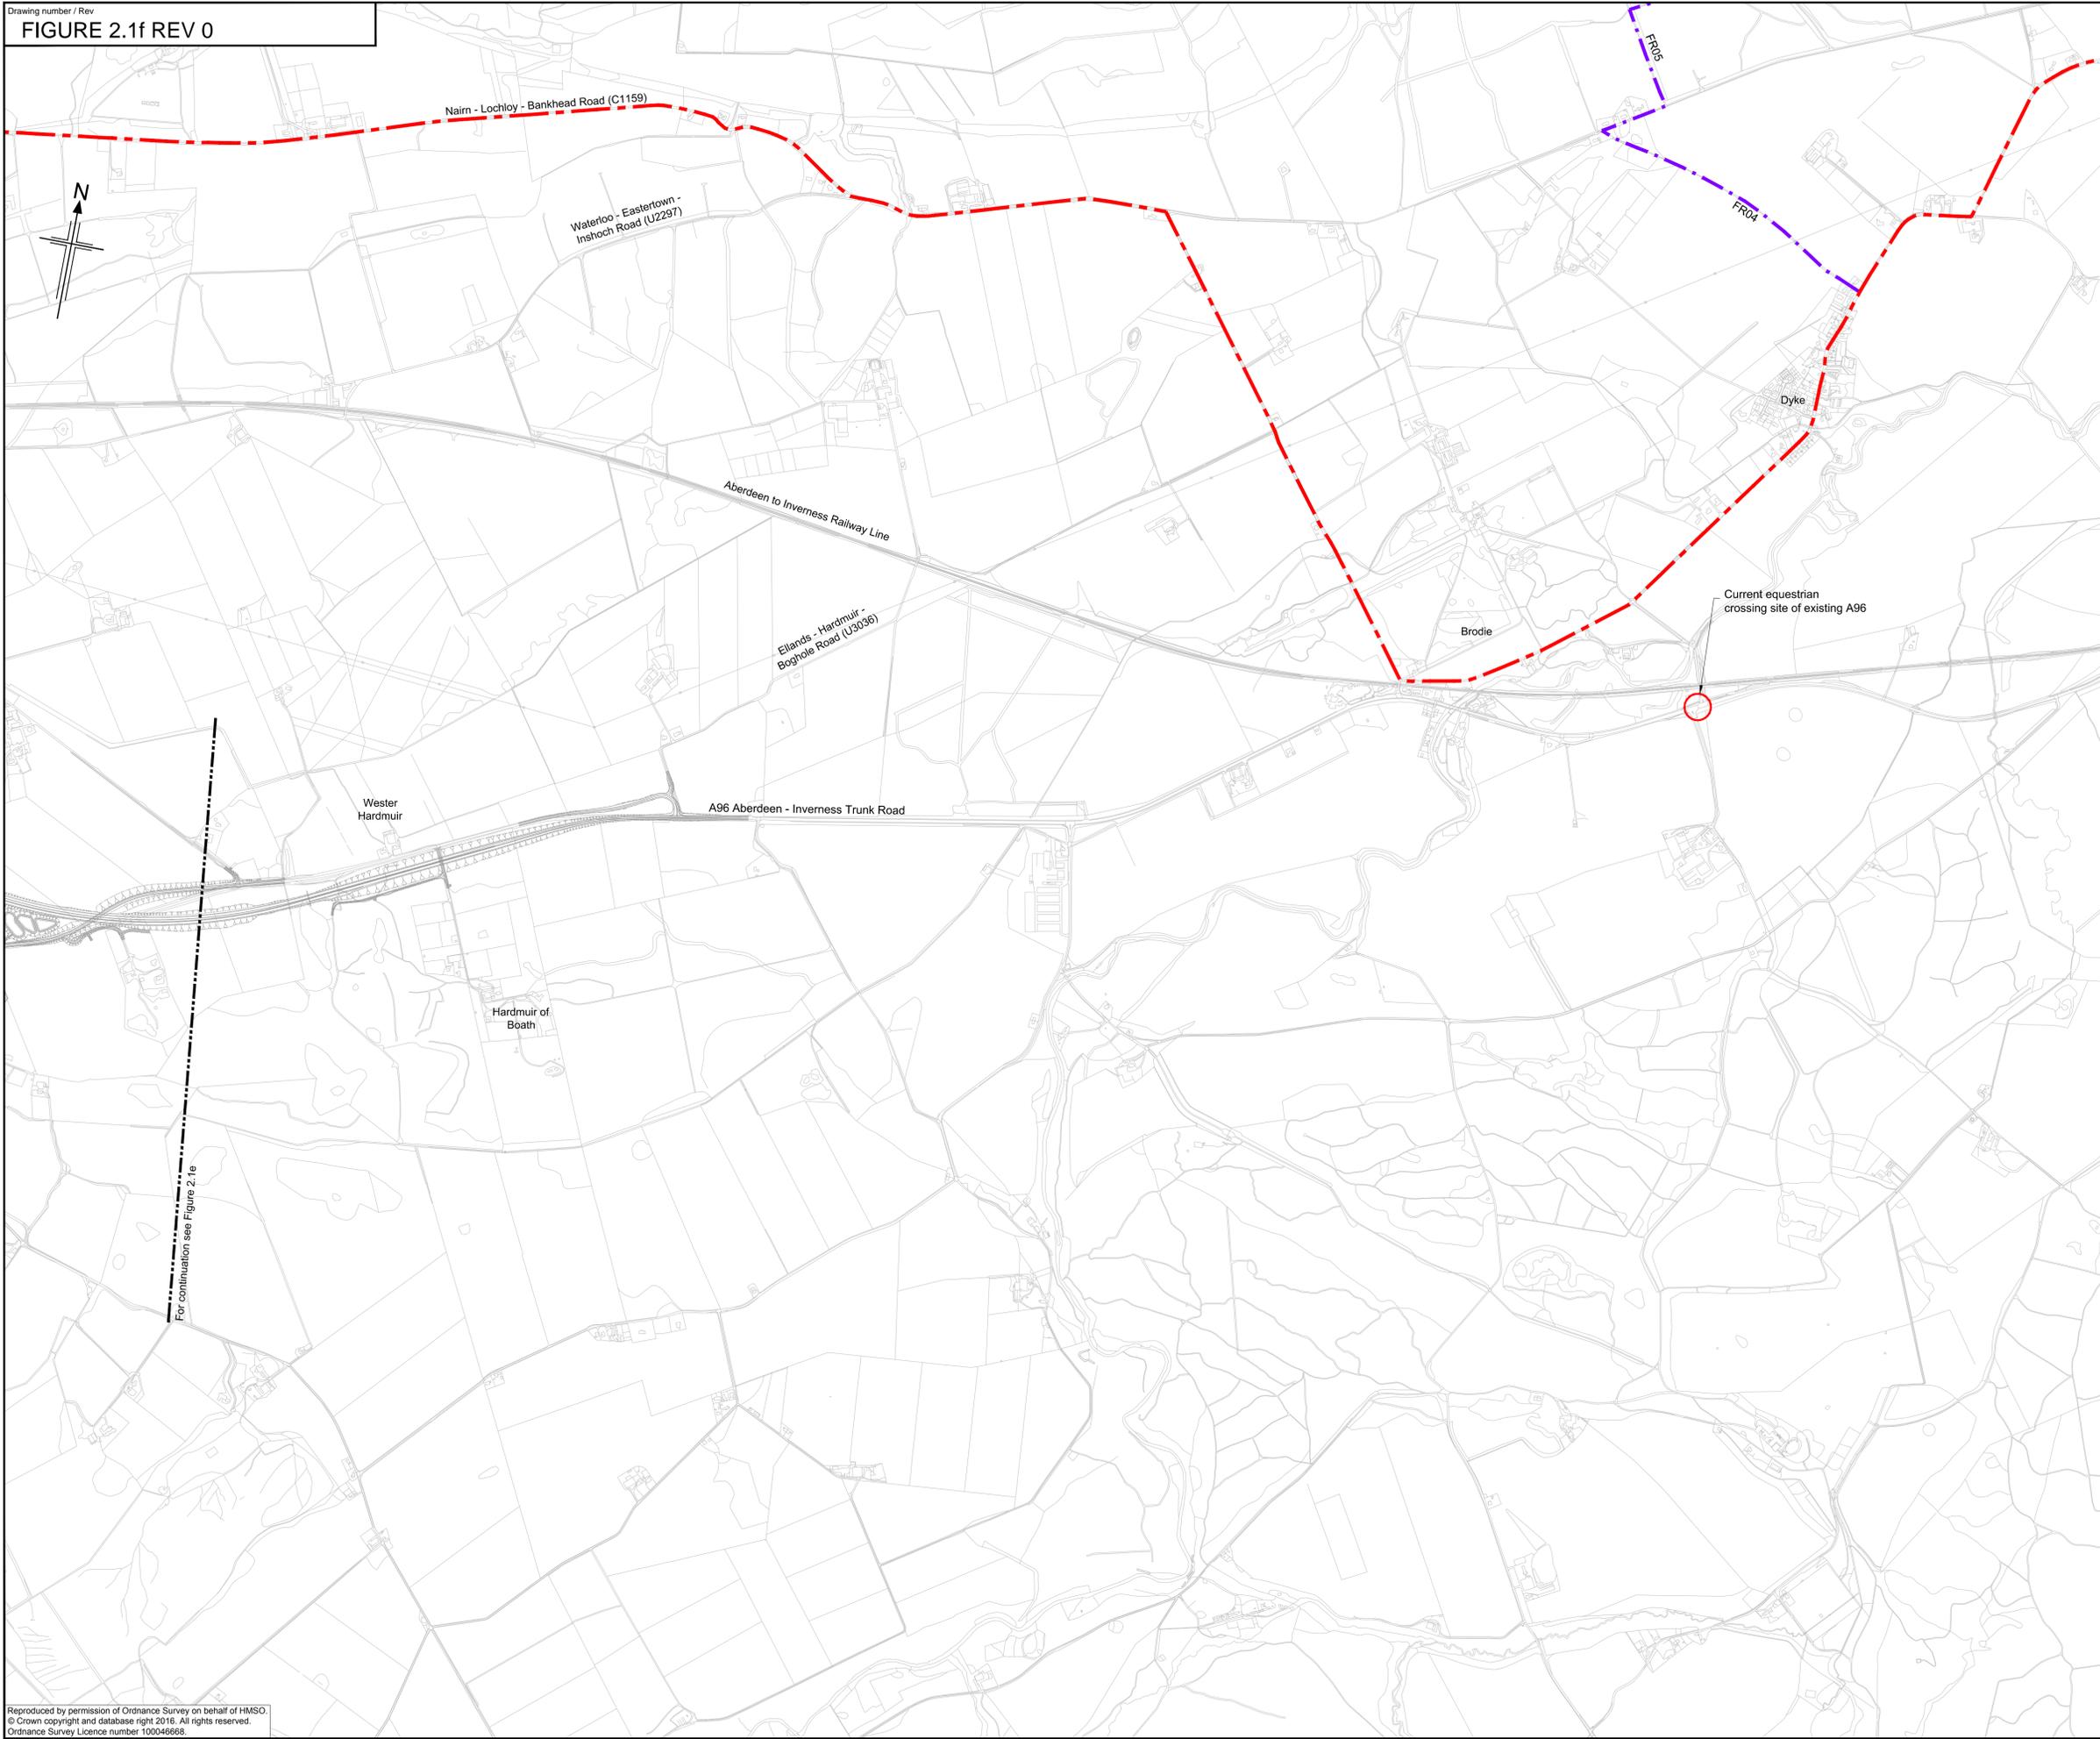

- Legend
- - - Existing Core Paths
  - - - Existing National Cycle Networks
  - - - Existing Local Routes
  - - - Proposed Shared-Use Path
  - Current equestrian crossing site of existing A96 identified by British Horse Society (BHS)

OS Mastermap was obtained in November 2015 and is for illustration purposes only.



0	11/11/2016	DMRB Stage 3 Report	LW	RJT	GAH	EHG
Rev	Rev. Date	Purpose of revision	Drawn	Checked	Rev'd	Appr'd

**JACOBS**  
 95 Bothwell St, Glasgow, G2 7HX  
 Tel: +44(0)141 243 8000 Fax: +44(0)141 226 3109  
 www.jacobs.com



Drawing title  
**DMRB STAGE 3  
 SCHEME ASSESSMENT REPORT  
 NON-MOTORISED USERS  
 SHEET 6 OF 6**

Drawing status  
**FINAL**

Scale  
 1:10,000 @ A1 **DO NOT SCALE**

Jacobs No. B2103500  
 BIM No.

Drawing number **FIGURE 2.1f** Rev **0**

Reproduced by permission of Ordnance Survey on behalf of HMSO.  
 © Crown copyright and database right 2016. All rights reserved.  
 Ordnance Survey Licence number 100046668.

This drawing is not to be used in whole or part other than for the intended purpose and project as defined on this drawing. Refer to the contract for full terms and conditions.