




A96 Dual Carriageway Cross-Section (D2AP)
Standards: DMRB Vol. 6, Part 2, TD27/05

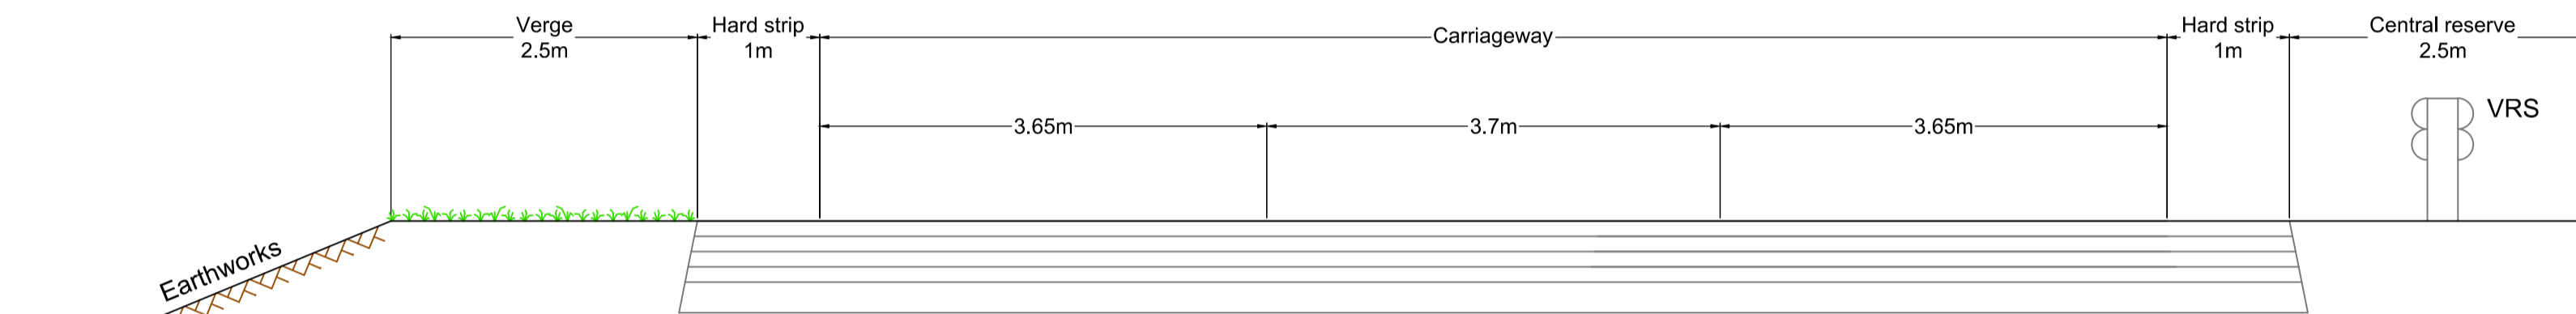

A96 Dual Carriageway Cross-Section (D3AP)
Standards: DMRB Vol. 6, Part 2, TD27/05

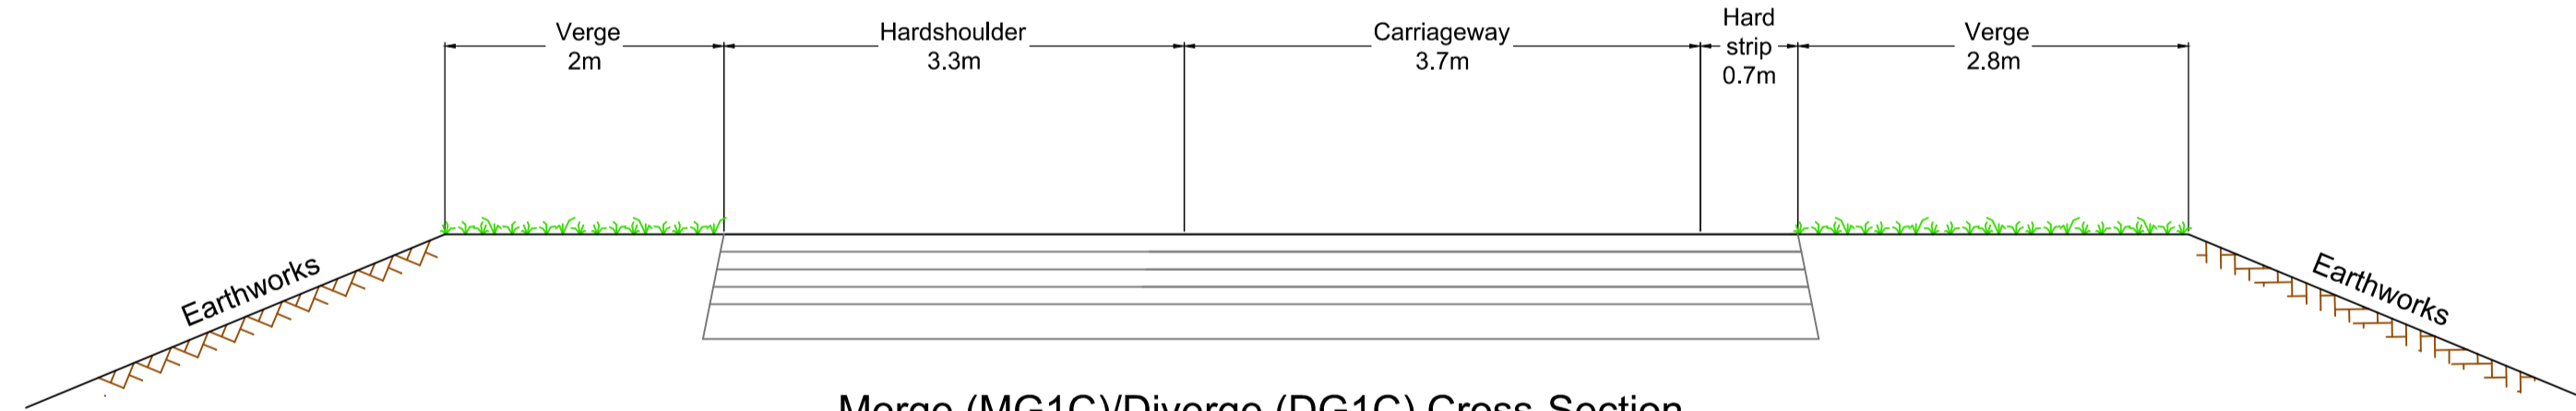

Merge (MG1C)/Diverge (DG1C) Cross-Section
Standards: DMRB Vol. 6, Part 1, TD22/06

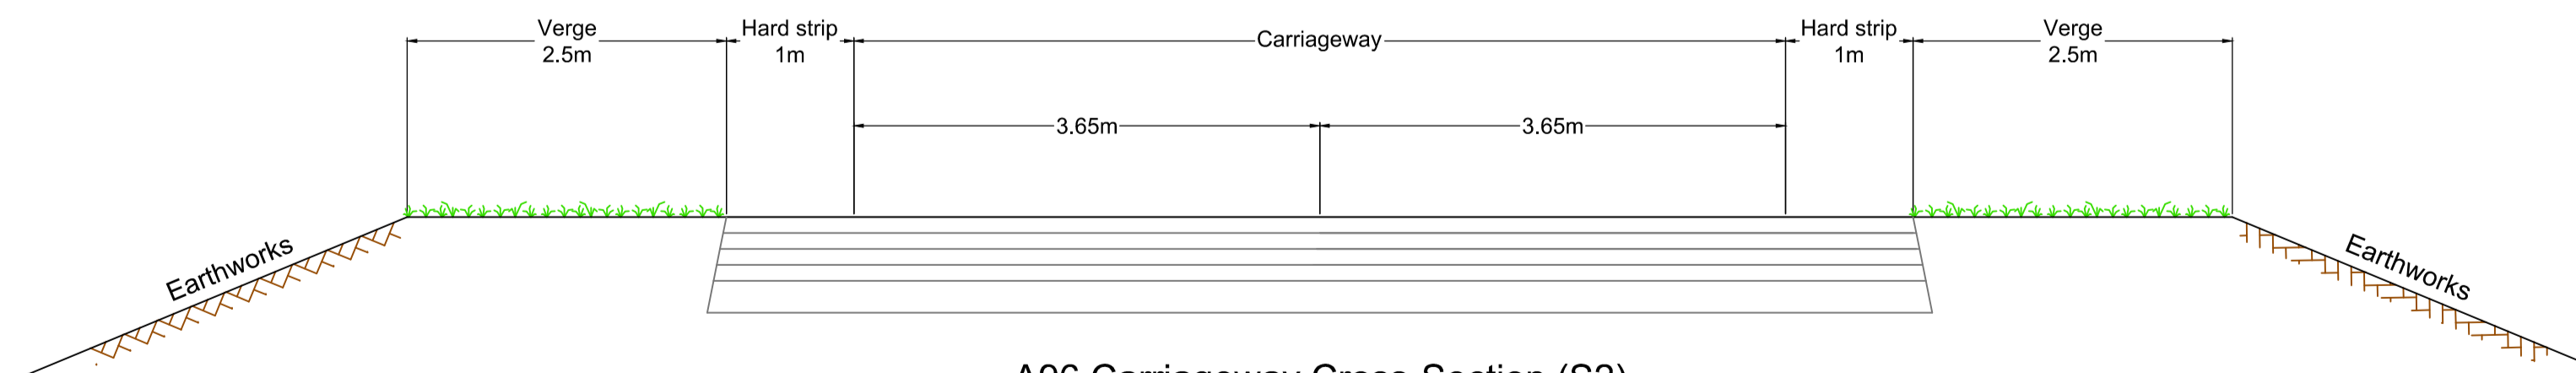

A96 Carriageway Cross-Section (S2)
Standards: DMRB Vol. 6, Part 2, TD27/05

- Notes
- All dimensions are in metres unless stated otherwise.
 - Verge width varies depending on provision for Non Motorised Users (NMU). See Figure 3.6 for further verge and NMU details.

0	11/11/2016	DMRB Stage 3 Report	LW	RJT	GAH	EHG
Rev	Rev. Date	Purpose of revision	Drawn	Checked	Rev'd	Appr'd


JACOBS
95 Bothwell St, Glasgow, G2 7HX
Tel:+44(0)141 243 8000 Fax:+44(0)141 226 3109
www.jacobs.com




DMRB STAGE 3
SCHEME ASSESSMENT REPORT
ROAD CROSS SECTIONS
SHEET 1 OF 2

Drawing status	FINAL	
Scale	1:50 @ A1	DO NOT SCALE
Jacobs No.	B2103500	
BIM No.		
Drawing number	FIGURE 3.4a	Rev 0


This drawing is not to be used in whole or part other than for the intended purpose and project as defined on this drawing. Refer to the contract for full terms and conditions.

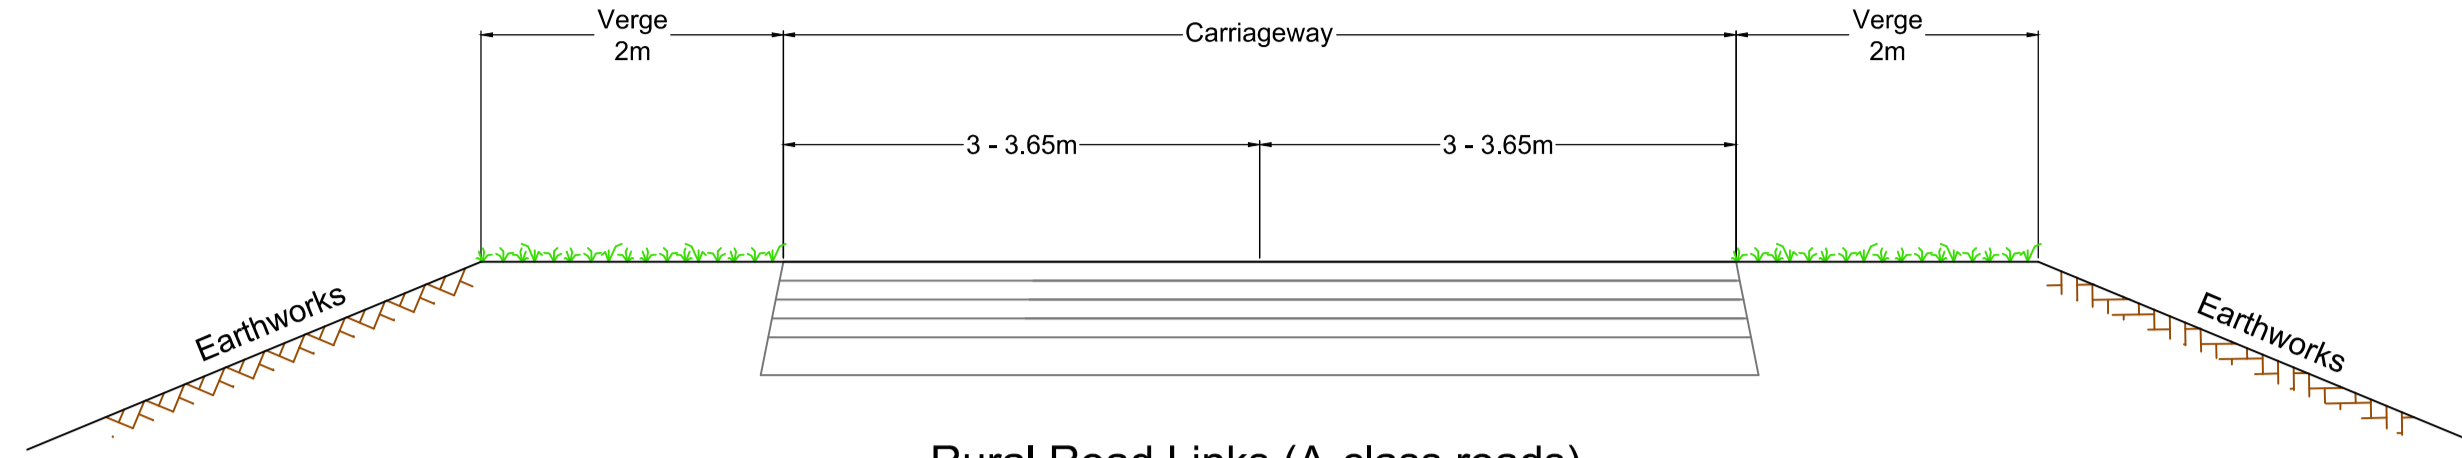


Rural Road Links (A-class roads)
Standards: Highland Council - Roads & Transport guidelines for new developments (Table 5:2)

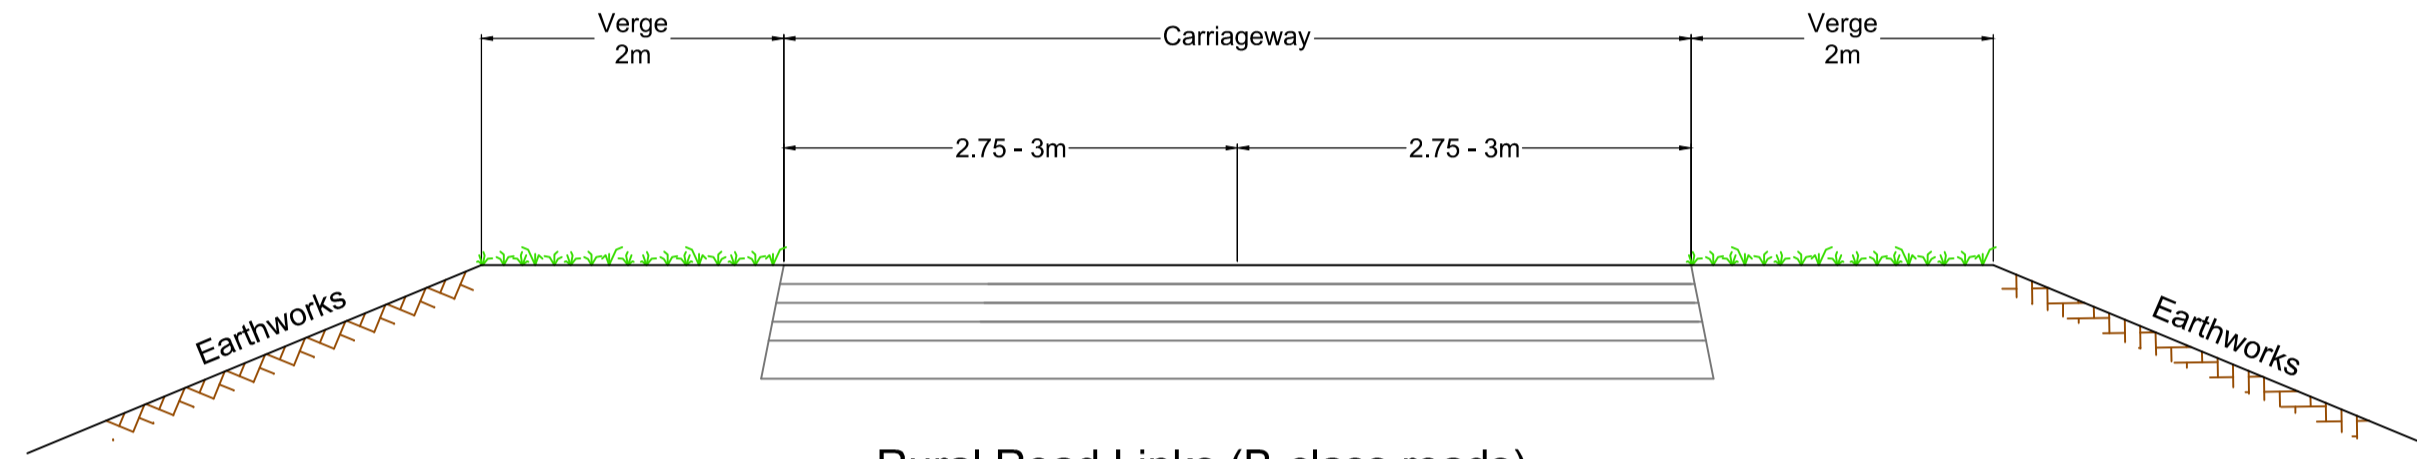


Rural Road Links (B-class roads)
Standards: Standards: Highland Council - Roads & Transport Guidelines for New Developments (Table 5:2)

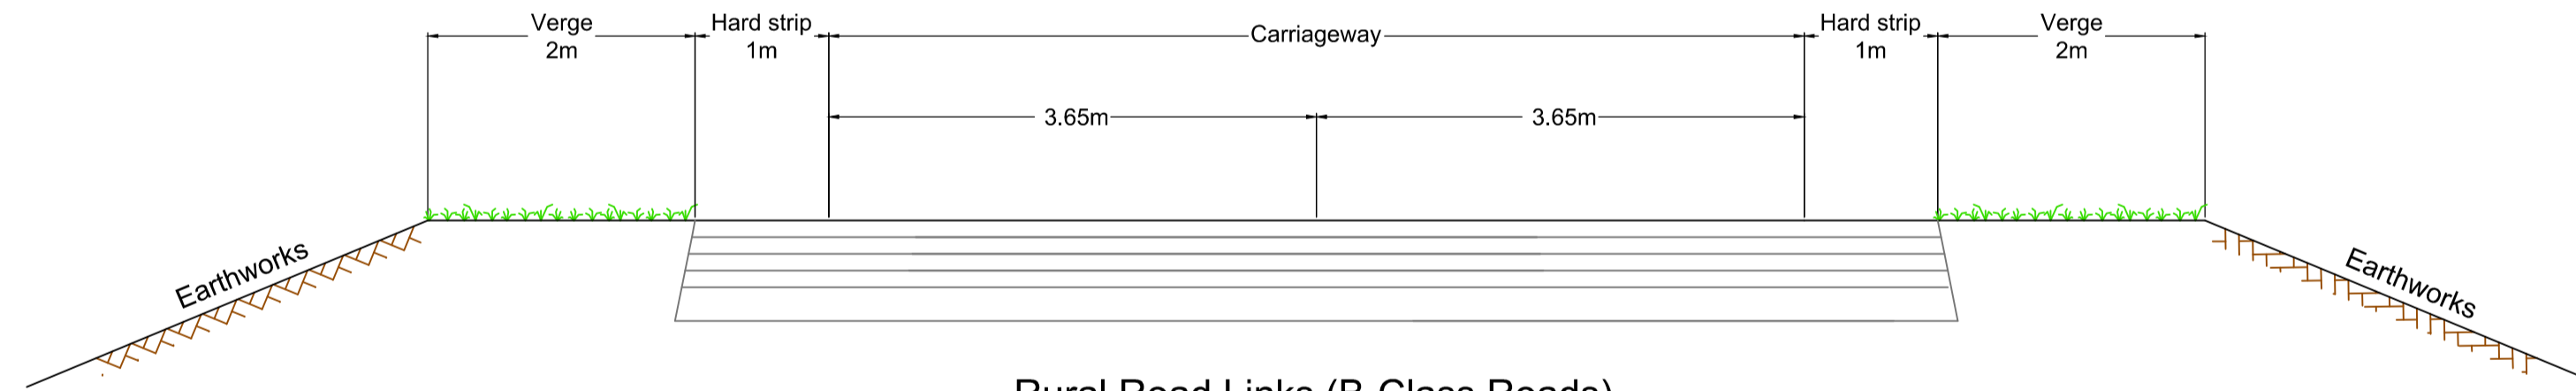

Rural Road Links (B-Class Roads)
Connection into existing A96 where 1m hard strip is present.

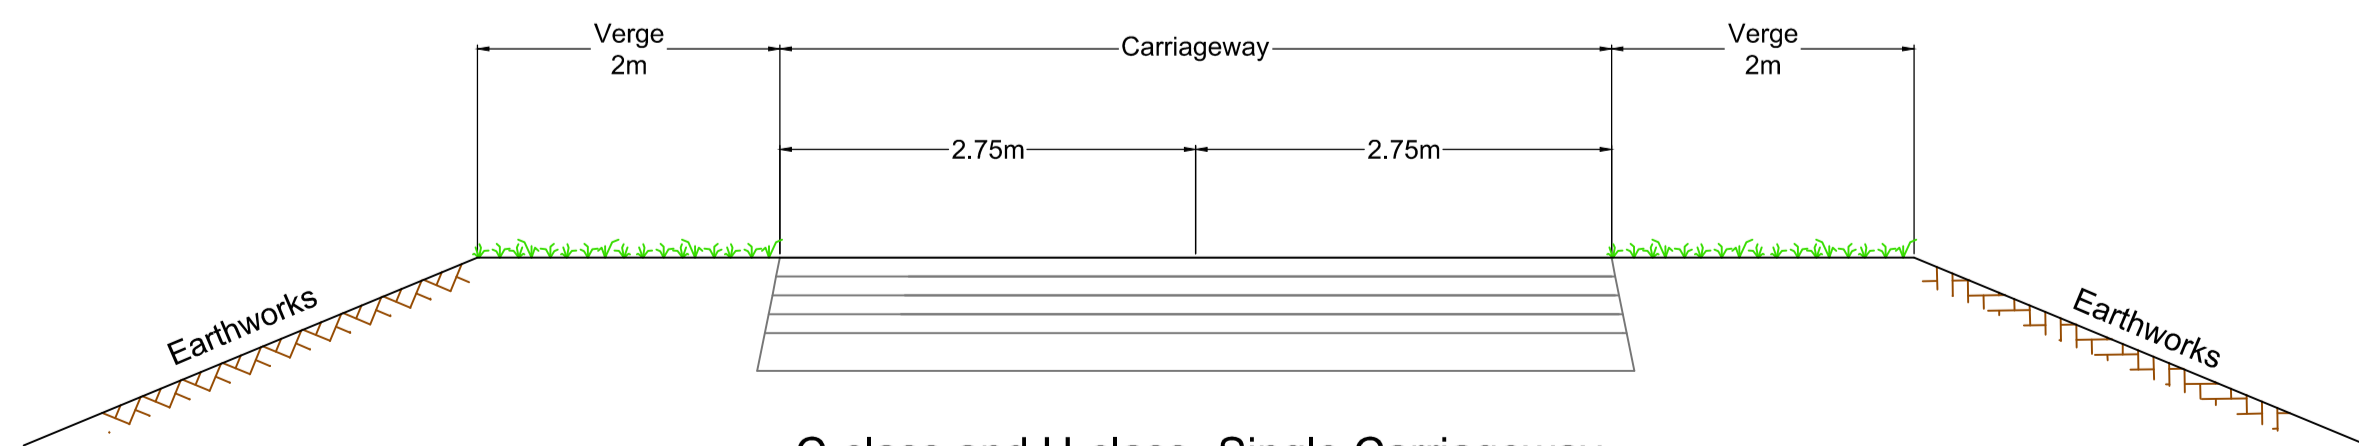

C-class and U-class - Single Carriageway
Standards: Highland Council - Roads & Transport Guidelines for New Developments (Table 5:2)

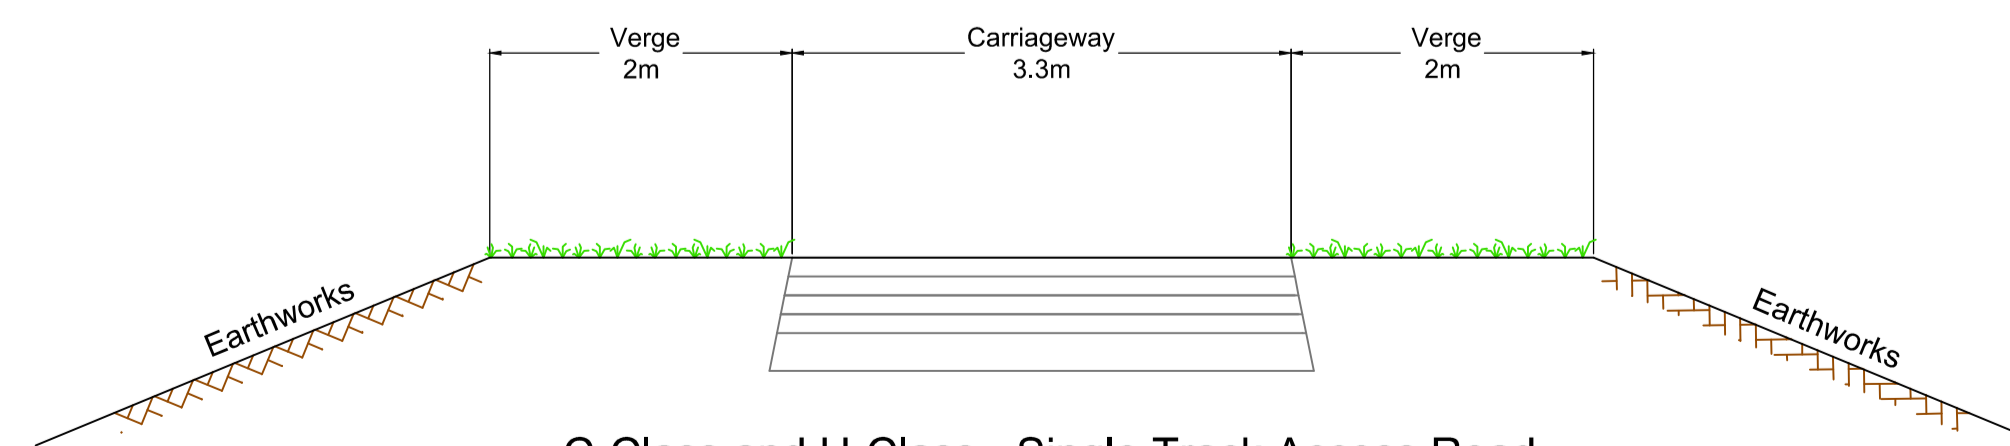

C-Class and U-Class - Single Track Access Road
Standards: Highland Council - Roads & Transport Guidelines for New Developments (Table 5:2)

- Notes
1. All dimensions are in metres unless stated otherwise.
 2. Verge width varies depending on provision for Non Motorised Users (NMU). See Figure 3.6 for further verge and NMU details.

0	11/11/2016	DMRB Stage 3 Report	LW	RJT	GAH	EHG
Rev	Rev. Date	Purpose of revision	Drawn	Checked	Rev'd	Approved

JACOBS
95 Bothwell St, Glasgow, G2 7HX
Tel:+44(0)141 243 8000 Fax:+44(0)141 226 3109
www.jacobs.com



Drawing title
**DMRB STAGE 3
SCHEME ASSESSMENT REPORT
ROAD CROSS SECTIONS
SHEET 2 OF 2**

Drawing status	FINAL	
Scale	1:50 @ A1	DO NOT SCALE
Jacobs No.	B2103500	
BIM No.		

Drawing number	FIGURE 3.4b	Rev	0
----------------	-------------	-----	---

This drawing is not to be used in whole or part other than for the intended purpose and project as defined on this drawing. Refer to the contract for full terms and conditions.