


Notes
 1. All dimensions are in metres unless stated otherwise.

OS Mastermap was obtained in November 2015 and is for illustration purposes only.

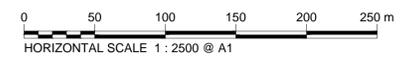

| 0 | 11/11/2016 | DMRB Stage 3 Report | LW | RJT | GAH | EHG |
|-----|------------|---------------------|-------|---------|-------|--------|
| Rev | Rev. Date | Purpose of revision | Drawn | Checked | Rev'd | Appr'd |



JACOBS
 95 Bothwell St, Glasgow, G2 7HX
 Tel: +44(0)141 243 8000 - Fax: +44(0)141 226 3109
 www.jacobs.com



Drawing title
**DMRB STAGE 3
 SCHEME ASSESSMENT REPORT
 RELAXATIONS AND DEPARTURES
 LOCATION PLAN
 SHEET 1 OF 21**

Drawing status: **FINAL**
 Scale: 1:2500 @ A1 | **DO NOT SCALE**

Jacobs No.: B2103500
 BIM No.:
 Drawing number: **FIGURE 4.1a** | Rev: **0**

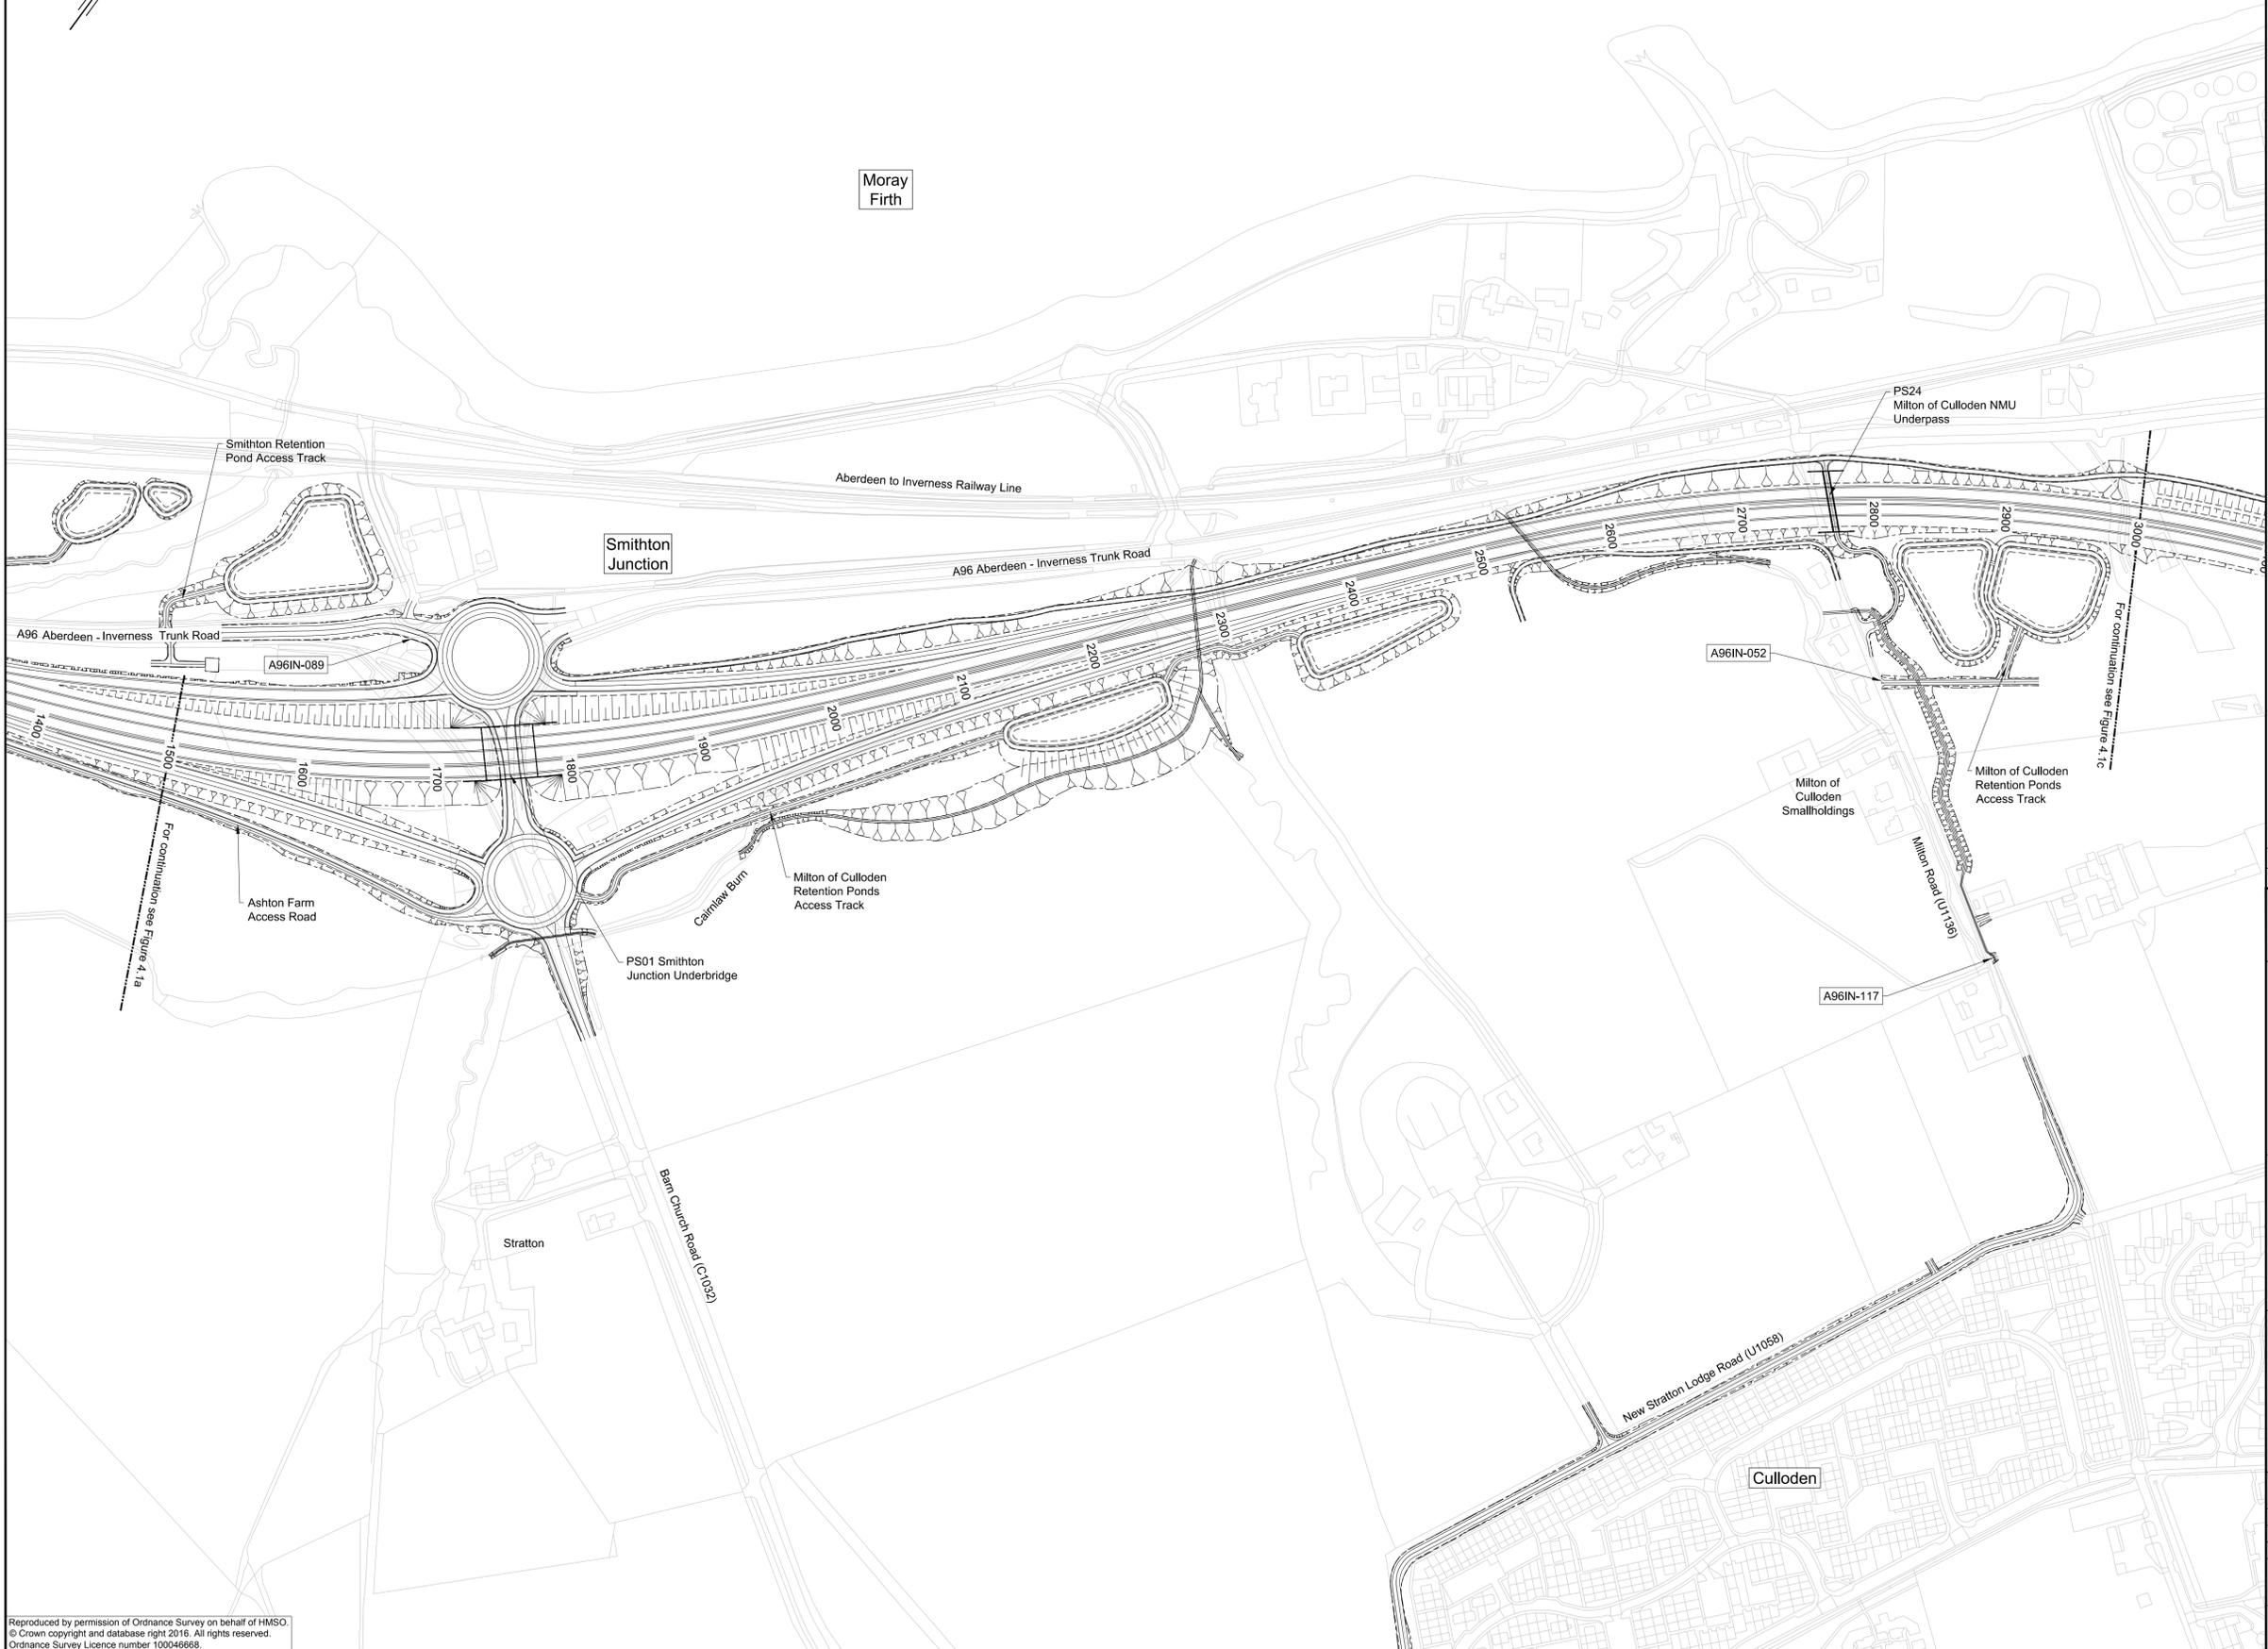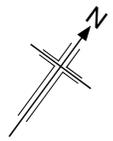

Notes
 1. All dimensions are in metres unless stated otherwise.

OS Mastermap was obtained in November 2015 and is for illustration purposes only.



| 0 | 11/11/2016 | DMRB Stage 3 Report | LW | RJT | GAH | EHG |
|-----|------------|---------------------|-------|---------|-------|---------|
| Rev | Rev. Date | Purpose of revision | Drawn | Checked | Rev'd | Apprv'd |

JACOBS
 95 Bothwell St, Glasgow, G2 7HX
 Tel: +44(0)141 243 8000 - Fax: +44(0)141 226 3109
 www.jacobs.com




Drawing title
**DMRB STAGE 3
 SCHEME ASSESSMENT REPORT
 RELAXATIONS AND DEPARTURES
 LOCATION PLAN
 SHEET 2 OF 21**

| | | |
|----------------|-------------|--------------|
| Drawing status | FINAL | |
| Scale | 1:2500 @ A1 | DO NOT SCALE |
| Jacobs No. | B2103500 | |
| BIM No. | | |


| | | | |
|----------------|-------------|-----|---|
| Drawing number | FIGURE 4.1b | Rev | 0 |
|----------------|-------------|-----|---|

This drawing is not to be used in whole or part other than for the intended purpose and project as defined on this drawing. Refer to the contract for full terms and conditions.

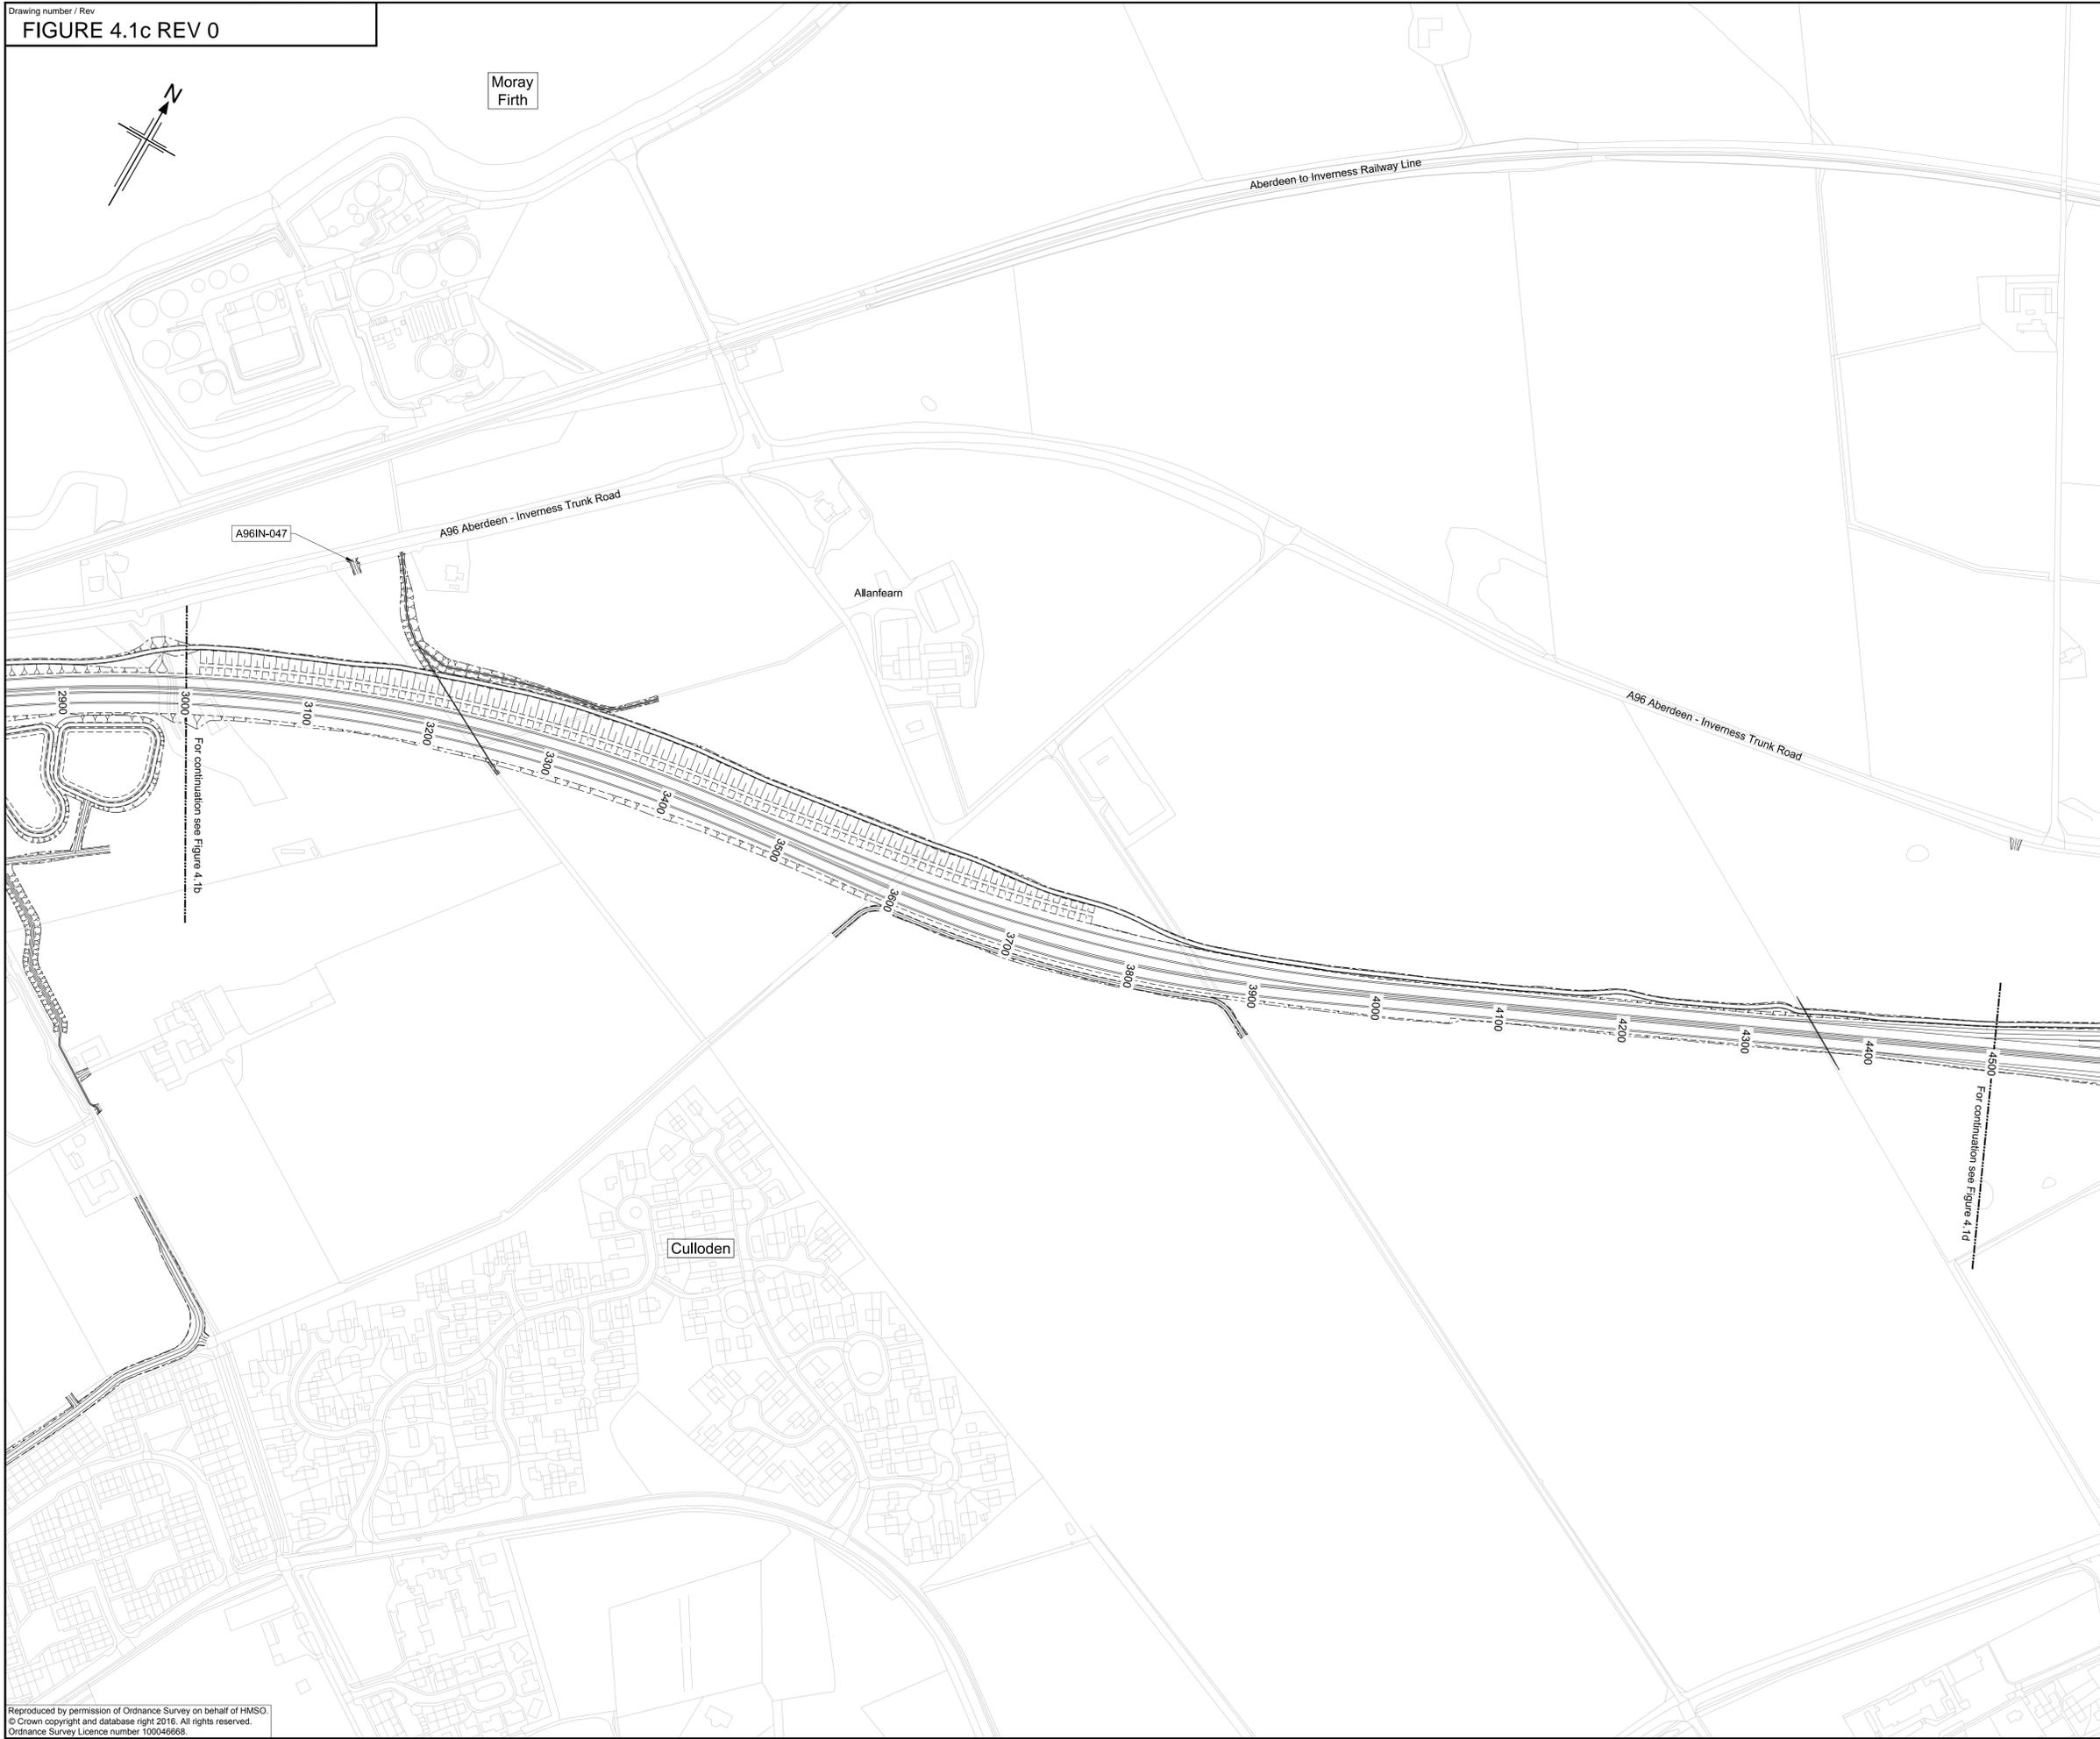

Notes
 1. All dimensions are in metres unless stated otherwise.

OS Mastermap was obtained in November 2015 and is for illustration purposes only.

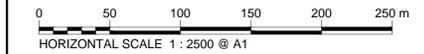

| 0 | 11/11/2016 | DMRB Stage 3 Report | LW | RJT | GAH | EHG |
|-----|------------|---------------------|-------|---------|-------|---------|
| Rev | Rev. Date | Purpose of revision | Drawn | Checked | Rev'd | Apprv'd |

JACOBS
 95 Bothwell St, Glasgow, G2 7HX
 Tel:+44(0)141 243 8000 - Fax:+44(0)141 226 3109
 www.jacobs.com



A96
DUALING
 INVERNESS TO NAIRN
 (incl. Nairn Bypass)

Drawing title
**DMRB STAGE 3
 SCHEME ASSESSMENT REPORT
 RELAXATIONS AND DEPARTURES
 LOCATION PLAN
 SHEET 3 OF 21**


Drawing status
FINAL

Scale
 1:2500 @ A1 | **DO NOT SCALE**

Jacobs No. B2103500
 BIM No.


Drawing number
FIGURE 4.1c | Rev **0**

This drawing is not to be used in whole or part other than for the intended purpose and project as defined on this drawing. Refer to the contract for full terms and conditions.

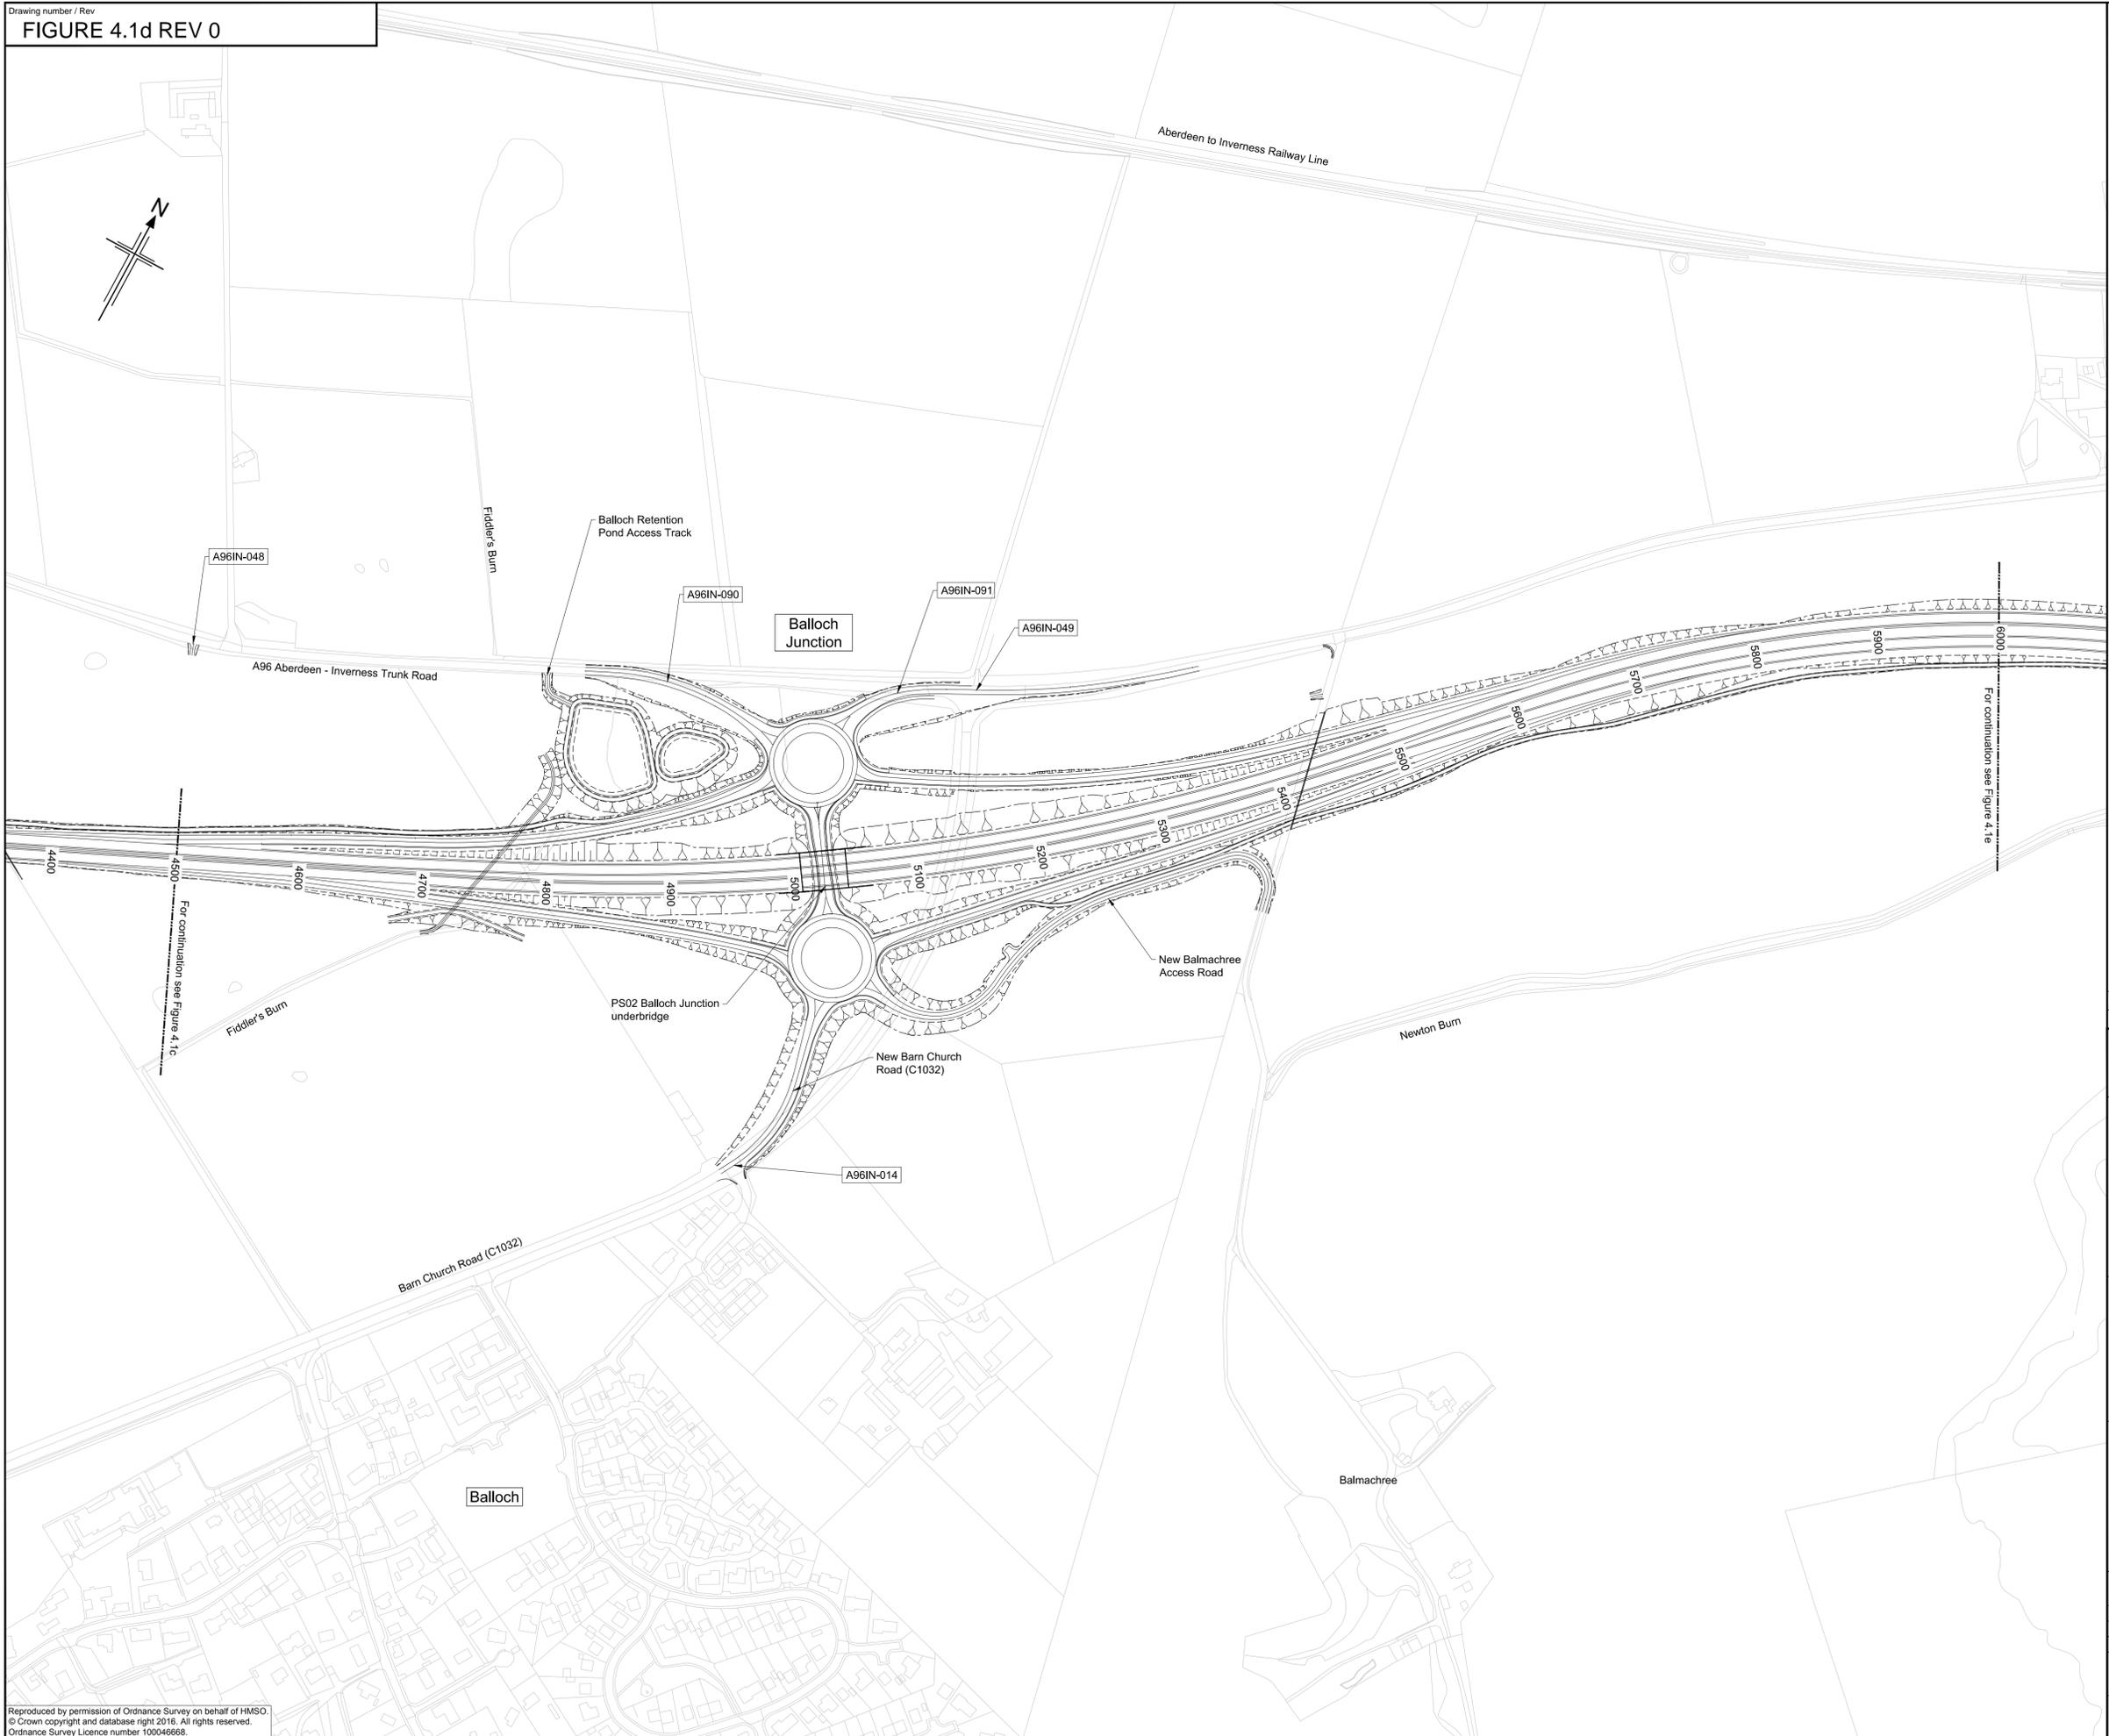

Notes
 1. All dimensions are in metres unless stated otherwise.

OS Mastermap was obtained in November 2015 and is for illustration purposes only.

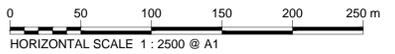

| 0 | 11/11/2016 | DMRB Stage 3 Report | LW | RJT | GAH | EHG |
|-----|------------|---------------------|-------|---------|-------|---------|
| Rev | Rev. Date | Purpose of revision | Drawn | Checked | Rev'd | Apprv'd |

JACOBS
 95 Bothwell St, Glasgow, G2 7HX
 Tel: +44(0)141 243 8000 - Fax: +44(0)141 226 3109
 www.jacobs.com



Drawing title
**DMRB STAGE 3
 SCHEME ASSESSMENT REPORT
 RELAXATIONS AND DEPARTURES
 LOCATION PLAN
 SHEET 4 OF 21**

Drawing status
FINAL


Scale
 1:2500 @ A1 | **DO NOT SCALE**

Jacobs No. B2103500

Drawing number
FIGURE 4.1d

Rev
0

Reproduced by permission of Ordnance Survey on behalf of HMSO.
 © Crown copyright and database right 2016. All rights reserved.
 Ordnance Survey Licence number 100046668

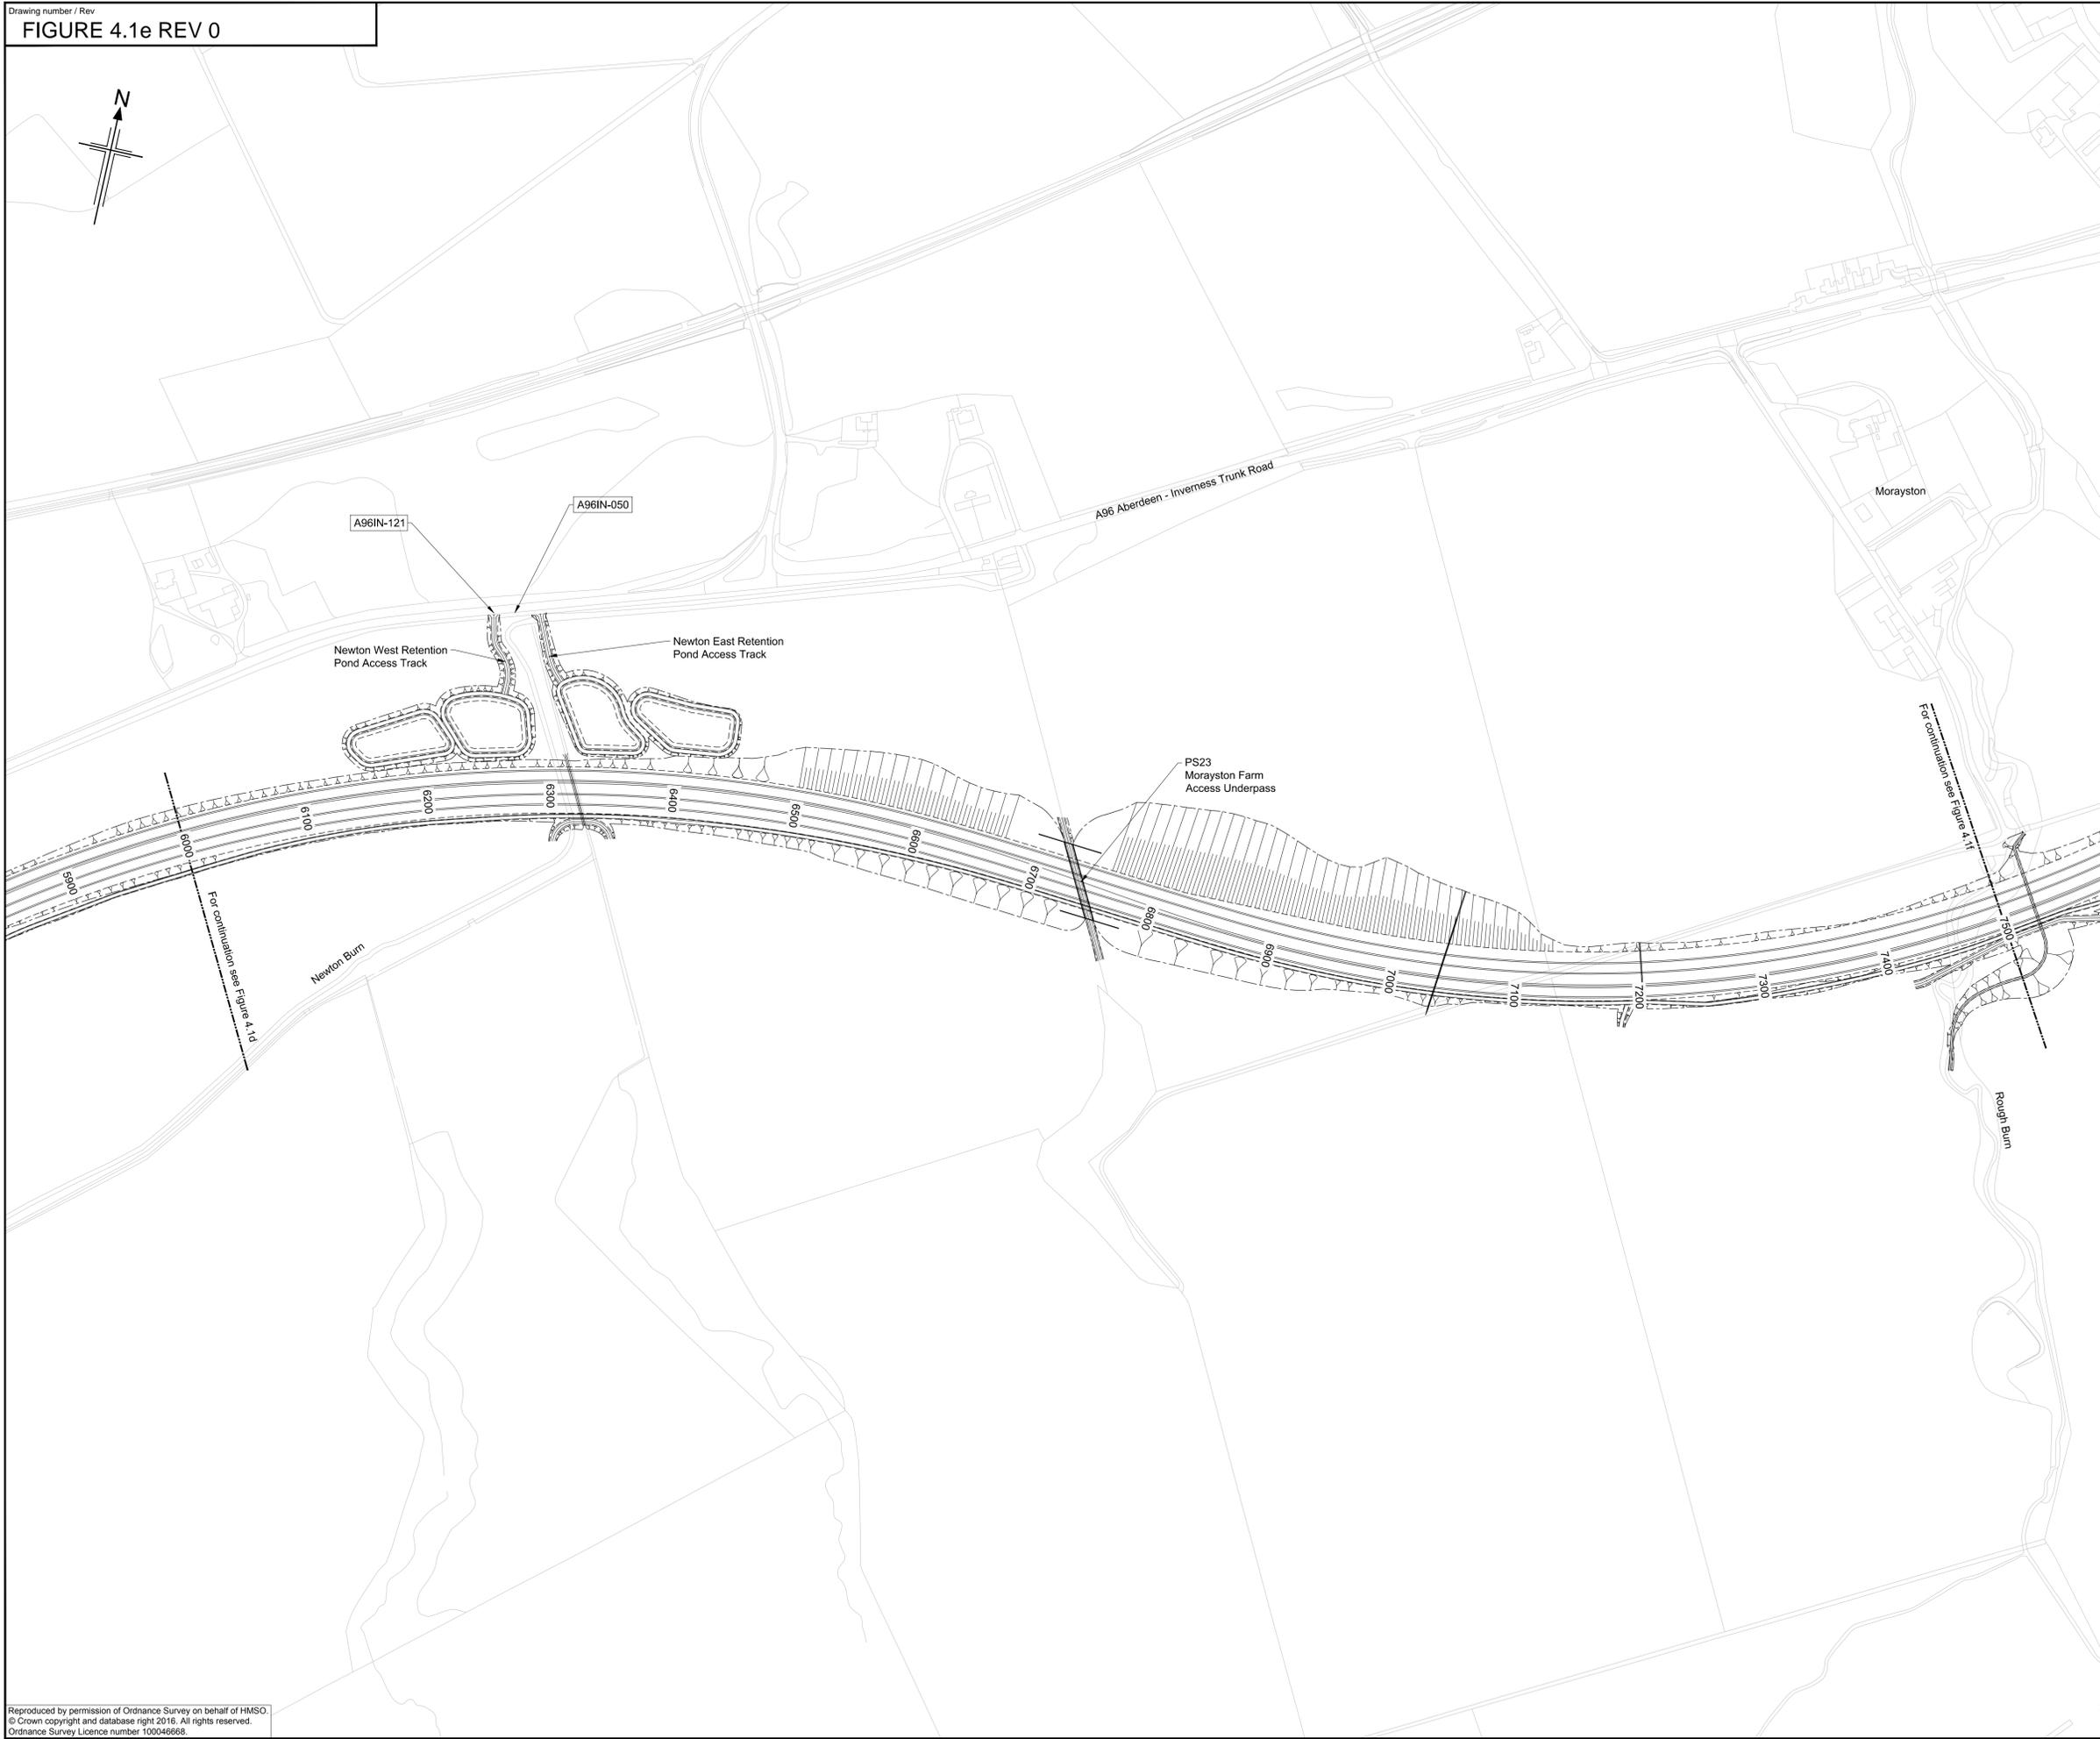

Notes
 1. All dimensions are in metres unless stated otherwise.

OS Mastermap was obtained in November 2015 and is for illustration purposes only.



| 0 | 11/11/2016 | DMRB Stage 3 Report | LW | RJT | GAH | EHG |
|-----|------------|---------------------|-------|--------|-------|---------|
| Rev | Rev. Date | Purpose of revision | Drawn | Checkd | Rev'd | Apprv'd |

JACOBS
 95 Bothwell St, Glasgow, G2 7HX
 Tel: +44(0)141 243 8000 - Fax: +44(0)141 226 3109
 www.jacobs.com



Drawing title
**DMRB STAGE 3
 SCHEME ASSESSMENT REPORT
 RELAXATIONS AND DEPARTURES
 LOCATION PLAN
 SHEET 5 OF 21**


Drawing status
FINAL

Scale
 1:2500 @ A1 | **DO NOT SCALE**

Jacobs No. B2103500
 BIM No.

Drawing number
FIGURE 4.1e | Rev
0

Reproduced by permission of Ordnance Survey on behalf of HMSO.
 © Crown copyright and database right 2016. All rights reserved.
 Ordnance Survey Licence number 100046668.

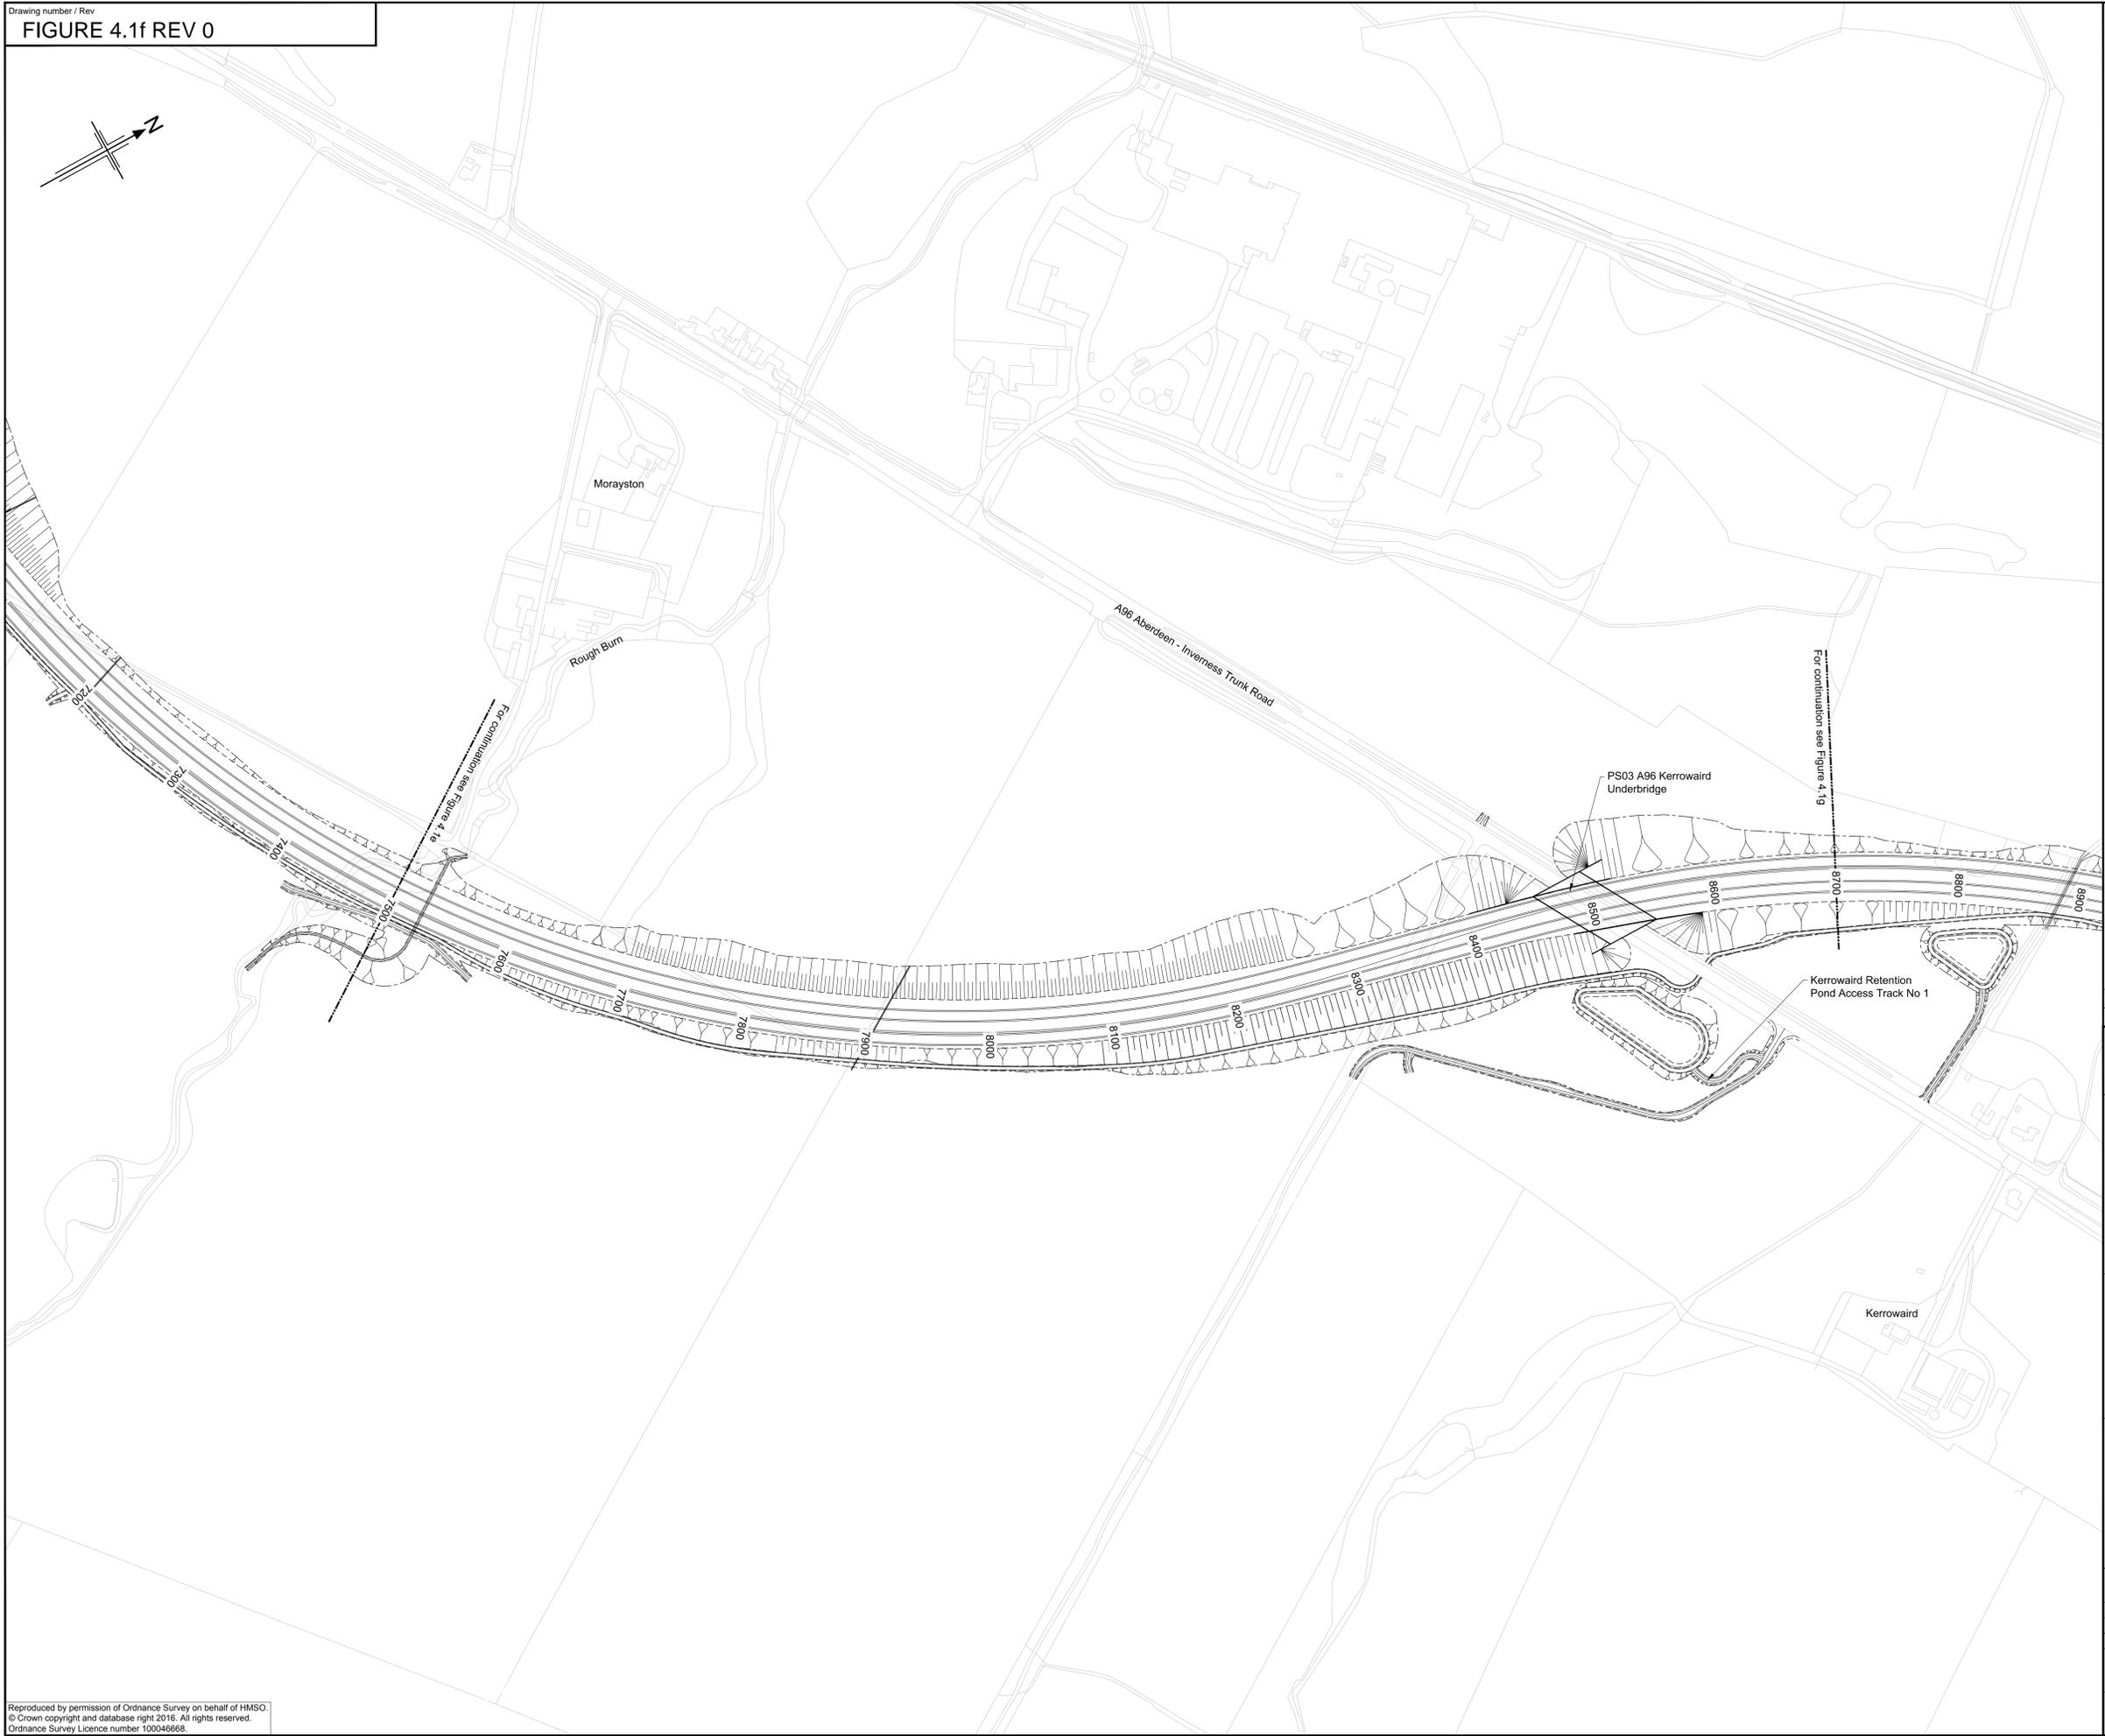

Notes
 1. All dimensions are in metres unless stated otherwise.

OS Mastermap was obtained in November 2015 and is for illustration purposes only.



| 0 | 11/11/2016 | DMRB Stage 3 Report | LW | RJT | GAH | EHG |
|-----|------------|---------------------|-------|---------|-------|---------|
| Rev | Rev. Date | Purpose of revision | Drawn | Checked | Rev'd | Apprv'd |

JACOBS
 95 Bothwell St, Glasgow, G2 7HX
 Tel: +44(0)141 243 8000 - Fax: +44(0)141 226 3109
 www.jacobs.com



Drawing title
**DMRB STAGE 3
 SCHEME ASSESSMENT REPORT
 RELAXATIONS AND DEPARTURES
 LOCATION PLAN
 SHEET 6 OF 21**

Drawing status
FINAL

Scale
 1:2,500 @ A1 | **DO NOT SCALE**

Jacobs No.
 B2103500

BIM No.

Drawing number
FIGURE 4.1f

Rev
0



Notes
 1. All dimensions are in metres unless stated otherwise.

OS Mastermap was obtained in November 2015 and is for illustration purposes only.



| | | | | | | |
|-----|------------|---------------------|-------|---------|-------|---------|
| 0 | 11/11/2016 | DMRB Stage 3 Report | LW | RJT | GAH | EHG |
| Rev | Rev. Date | Purpose of revision | Drawn | Checked | Rev'd | Apprv'd |

JACOBS
 95 Bothwell St, Glasgow, G2 7HX
 Tel: +44(0)141 243 8000 - Fax: +44(0)141 226 3109
 www.jacobs.com




Drawing title
**DMRB STAGE 3
 SCHEME ASSESSMENT REPORT
 RELAXATIONS AND DEPARTURES
 LOCATION PLAN
 SHEET 7 OF 21**

| | | |
|----------------|--------------|--------------|
| Drawing status | FINAL | |
| Scale | 1:2,500 @ A1 | DO NOT SCALE |
| Jacobs No. | B2103500 | |
| BIM No. | | |

| | | | |
|----------------|-------------|-----|---|
| Drawing number | FIGURE 4.1g | Rev | 0 |
|----------------|-------------|-----|---|

Reproduced by permission of Ordnance Survey on behalf of HMSO.
 © Crown copyright and database right 2016. All rights reserved.
 Ordnance Survey Licence number 100046668.

This drawing is not to be used in whole or part other than for the intended purpose and project as defined on this drawing. Refer to the contract for full terms and conditions.

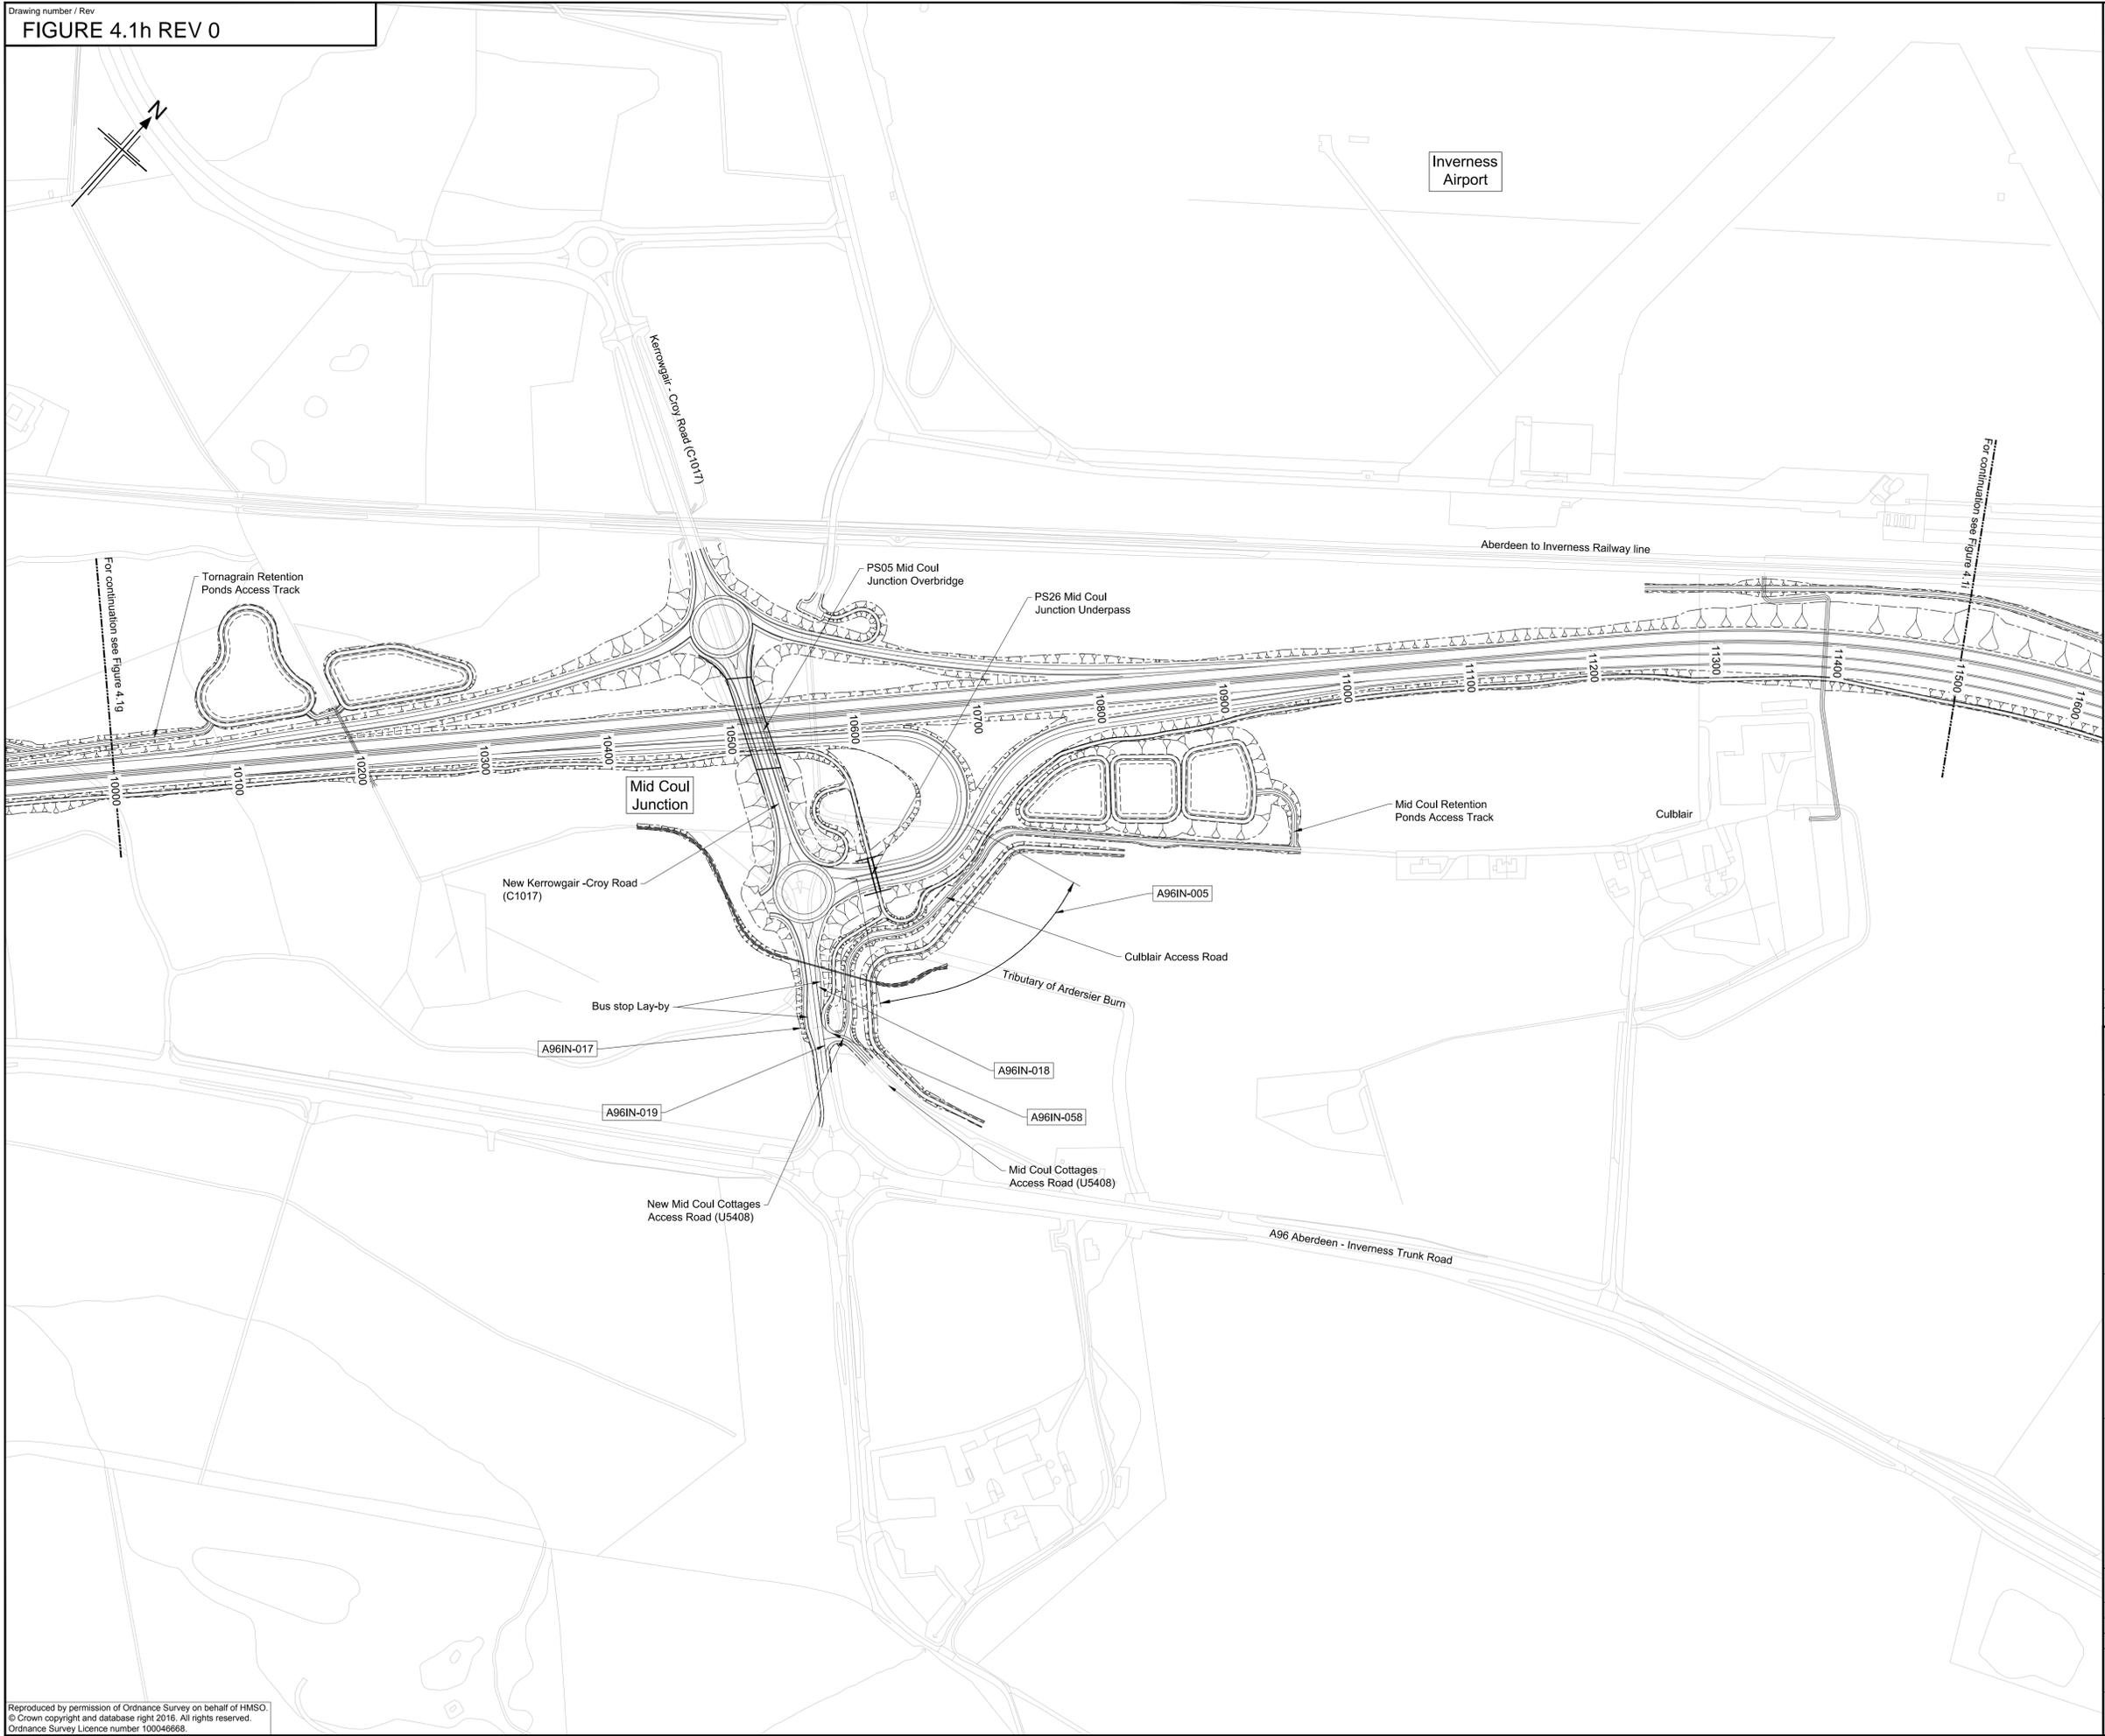

Notes
 1. All dimensions are in metres unless stated otherwise.

OS Mastermap was obtained in November 2015 and is for illustration purposes only.



| 0 | 11/11/2016 | DMRB Stage 3 Report | LW | RJT | GAH | EHG |
|-----|------------|---------------------|-------|---------|-------|---------|
| Rev | Rev. Date | Purpose of revision | Drawn | Checked | Rev'd | Apprv'd |

JACOBS
 95 Bothwell St, Glasgow, G2 7HX
 Tel: +44(0)141 243 8000 - Fax: +44(0)141 226 3109
 www.jacobs.com



Drawing title
**DMRB STAGE 3
 SCHEME ASSESSMENT REPORT
 RELAXATIONS AND DEPARTURES
 LOCATION PLAN
 SHEET 8 OF 21**

| | | |
|----------------|--------------|--------------|
| Drawing status | FINAL | |
| Scale | 1:2,500 @ A1 | DO NOT SCALE |
| Jacobs No. | B2103500 | |
| BIM No. | | |


Drawing number
FIGURE 4.1h Rev
0

Reproduced by permission of Ordnance Survey on behalf of HMSO.
 © Crown copyright and database right 2016. All rights reserved.
 Ordnance Survey Licence number 100046668.



Notes
 1. All dimensions are in metres unless stated otherwise.

OS Mastermap was obtained in November 2015 and is for illustration purposes only.

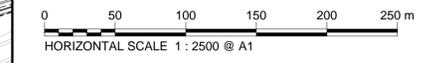

| Rev | Rev. Date | Purpose of revision | Drawn | Checked | Rev'd | Appr'd |
|-----|------------|---------------------|-------|---------|-------|--------|
| 0 | 11/11/2016 | DMRB Stage 3 Report | LW | RJT | GAH | EHG |

JACOBS
 95 Bothwell St, Glasgow, G2 7HX
 Tel: +44(0)141 243 8000 Fax: +44(0)141 226 3109
 www.jacobs.com

Client

Project


Drawing title
**DMRB STAGE 3
 SCHEME ASSESSMENT REPORT
 RELAXATIONS AND DEPARTURES
 LOCATION PLAN
 SHEET 9 OF 21**

Drawing status
FINAL

Scale
 1:2,500 @ A1 DO NOT SCALE


Jacobs No.
 B2103500

Drawing number
FIGURE 4.1i Rev
0

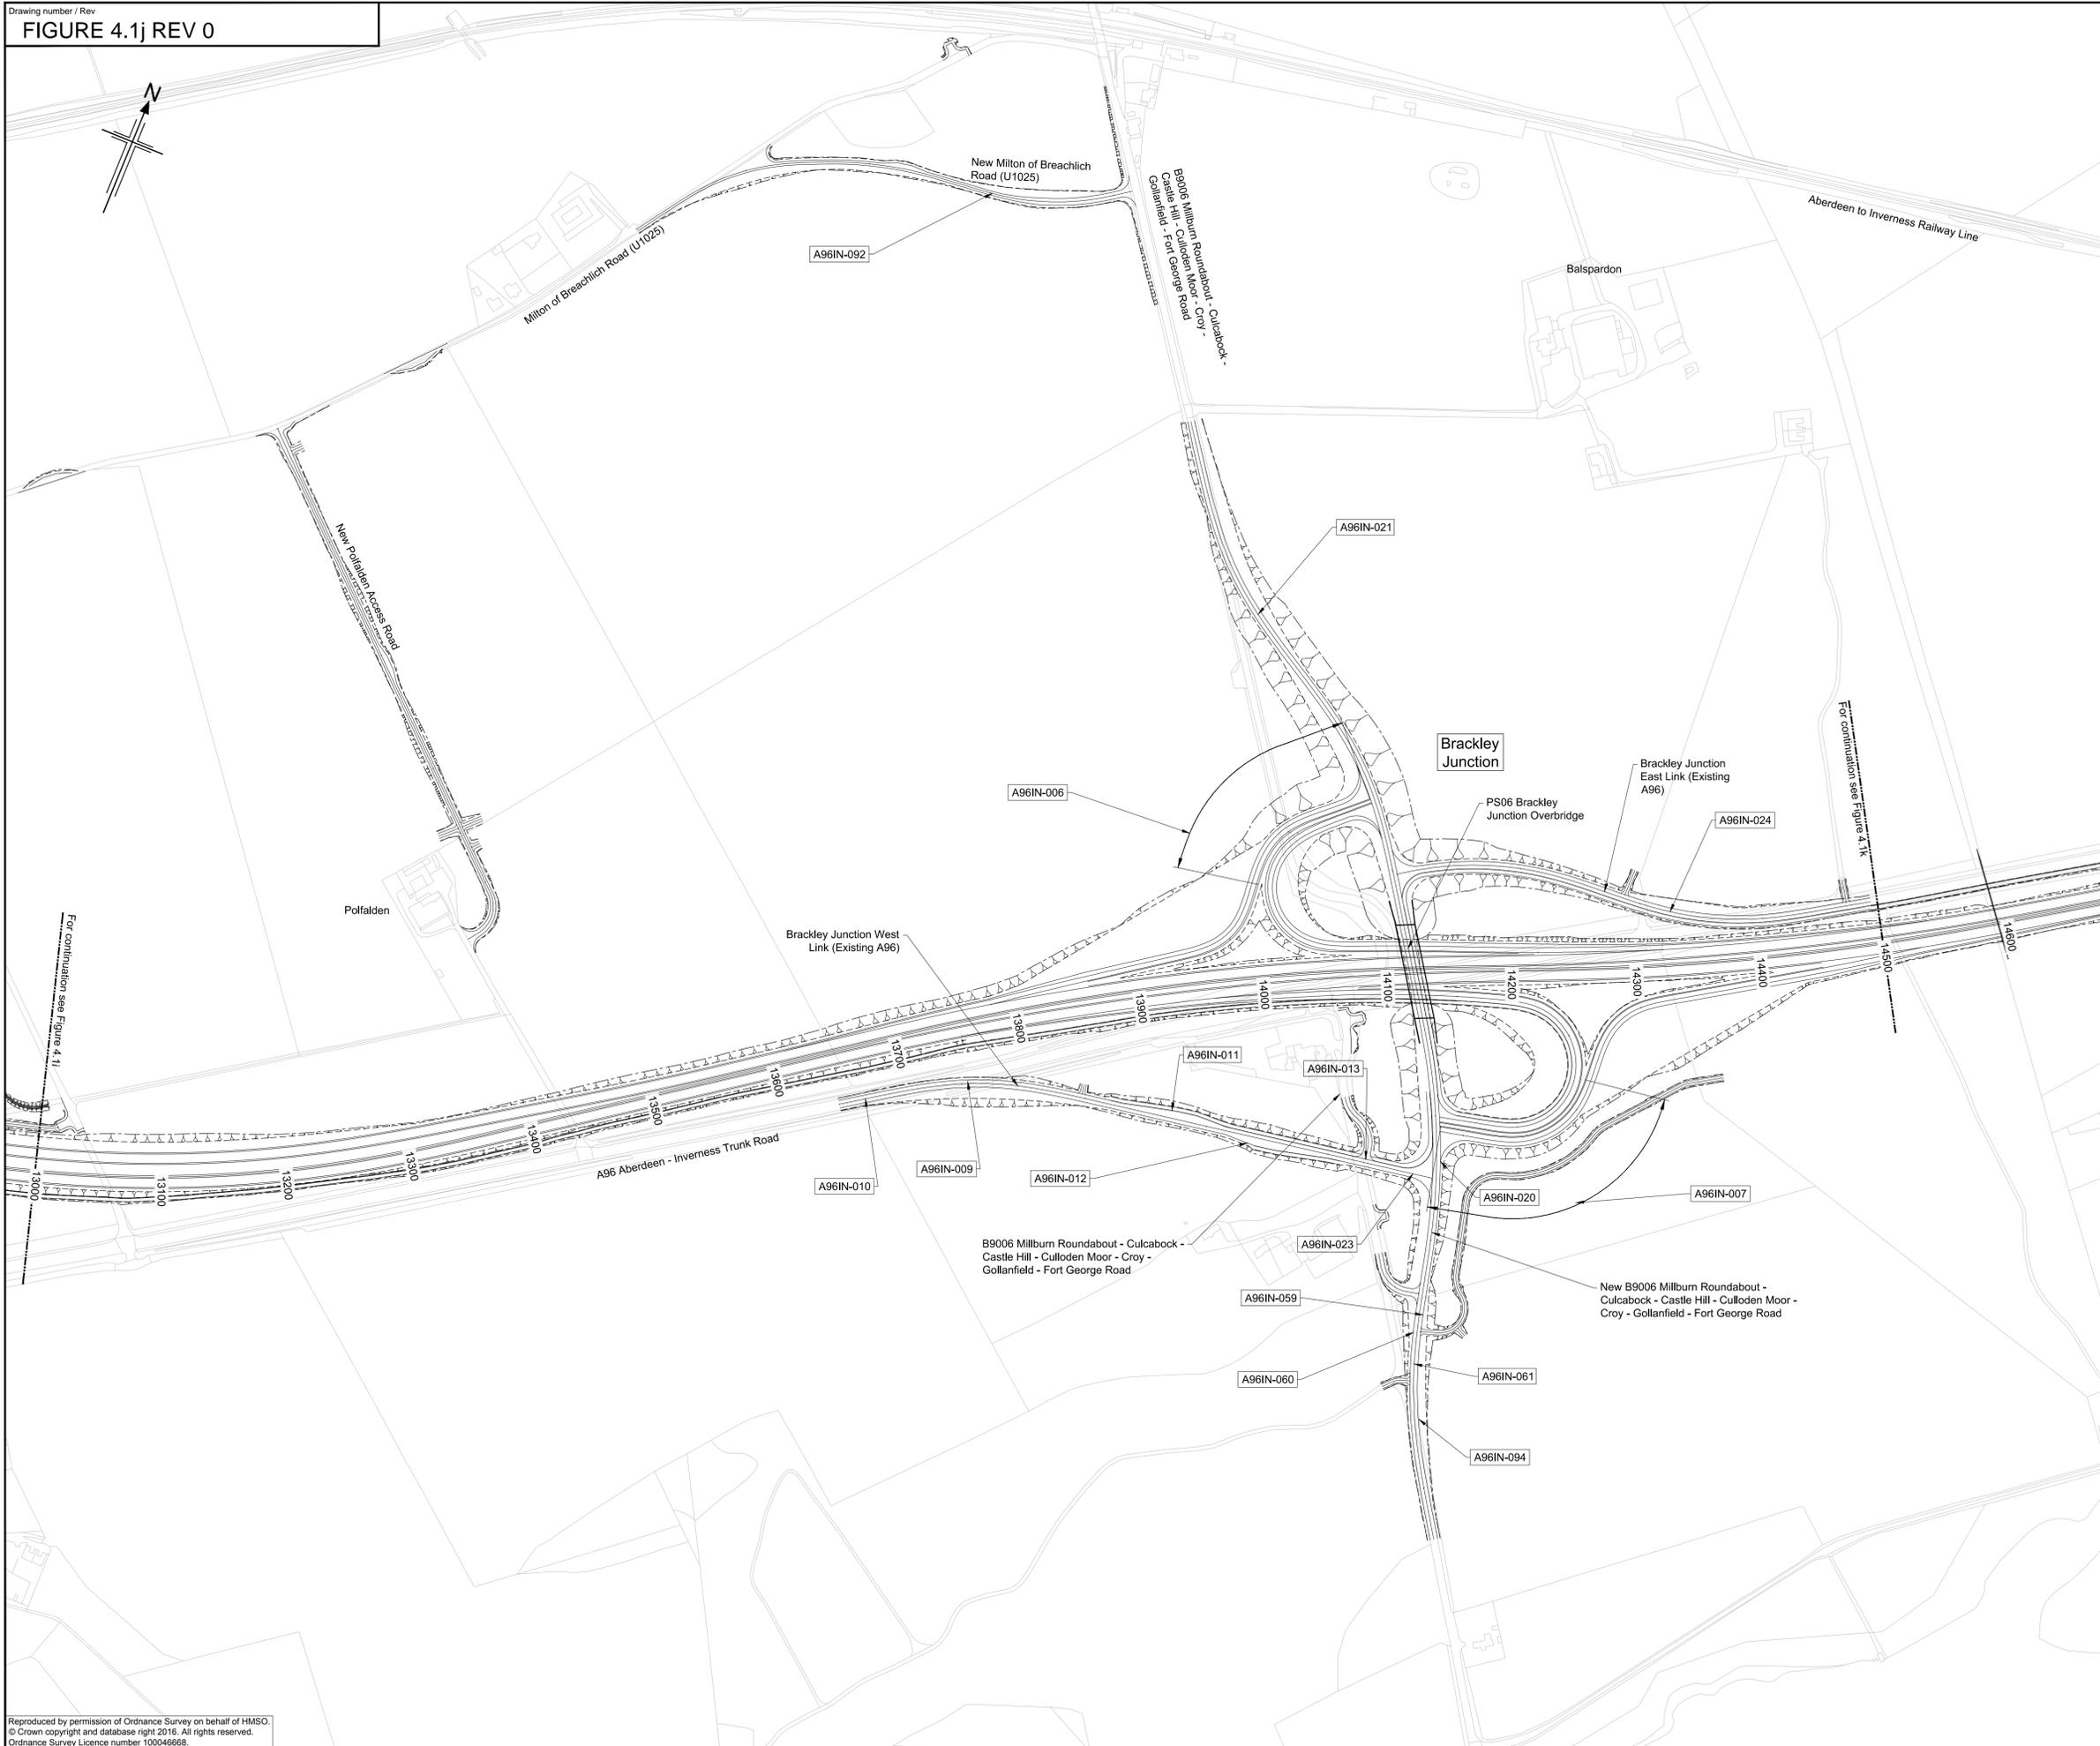

Notes
 1. All dimensions are in metres unless stated otherwise.

OS Mastermap was obtained in November 2015 and is for illustration purposes only.

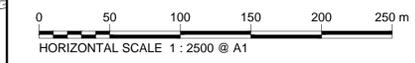

| 0 | 11/11/2016 | DMRB Stage 3 Report | LW | RJT | GAH | EHG |
|-----|------------|---------------------|-------|---------|-------|---------|
| Rev | Rev. Date | Purpose of revision | Drawn | Checked | Rev'd | Apprv'd |

JACOBS
 95 Bothwell St, Glasgow, G2 7HX
 Tel: +44(0)141 243 8000 Fax: +44(0)141 226 3109
 www.jacobs.com




Drawing title
**DMRB STAGE 3
 SCHEME ASSESSMENT REPORT
 RELAXATIONS AND DEPARTURES
 LOCATION PLAN
 SHEET 10 OF 21**

| | | |
|----------------|--------------|--------------|
| Drawing status | FINAL | |
| Scale | 1:2,500 @ A1 | DO NOT SCALE |
| Jacobs No. | B2103500 | |
| BIM No. | | |

| | | | |
|----------------|-------------|-----|---|
| Drawing number | FIGURE 4.1j | Rev | 0 |
|----------------|-------------|-----|---|

This drawing is not to be used in whole or part other than for the intended purpose and project as defined on this drawing. Refer to the contract for full terms and conditions.

Reproduced by permission of Ordnance Survey on behalf of HMSO.
 © Crown copyright and database right 2016. All rights reserved.
 Ordnance Survey Licence number 100046668.

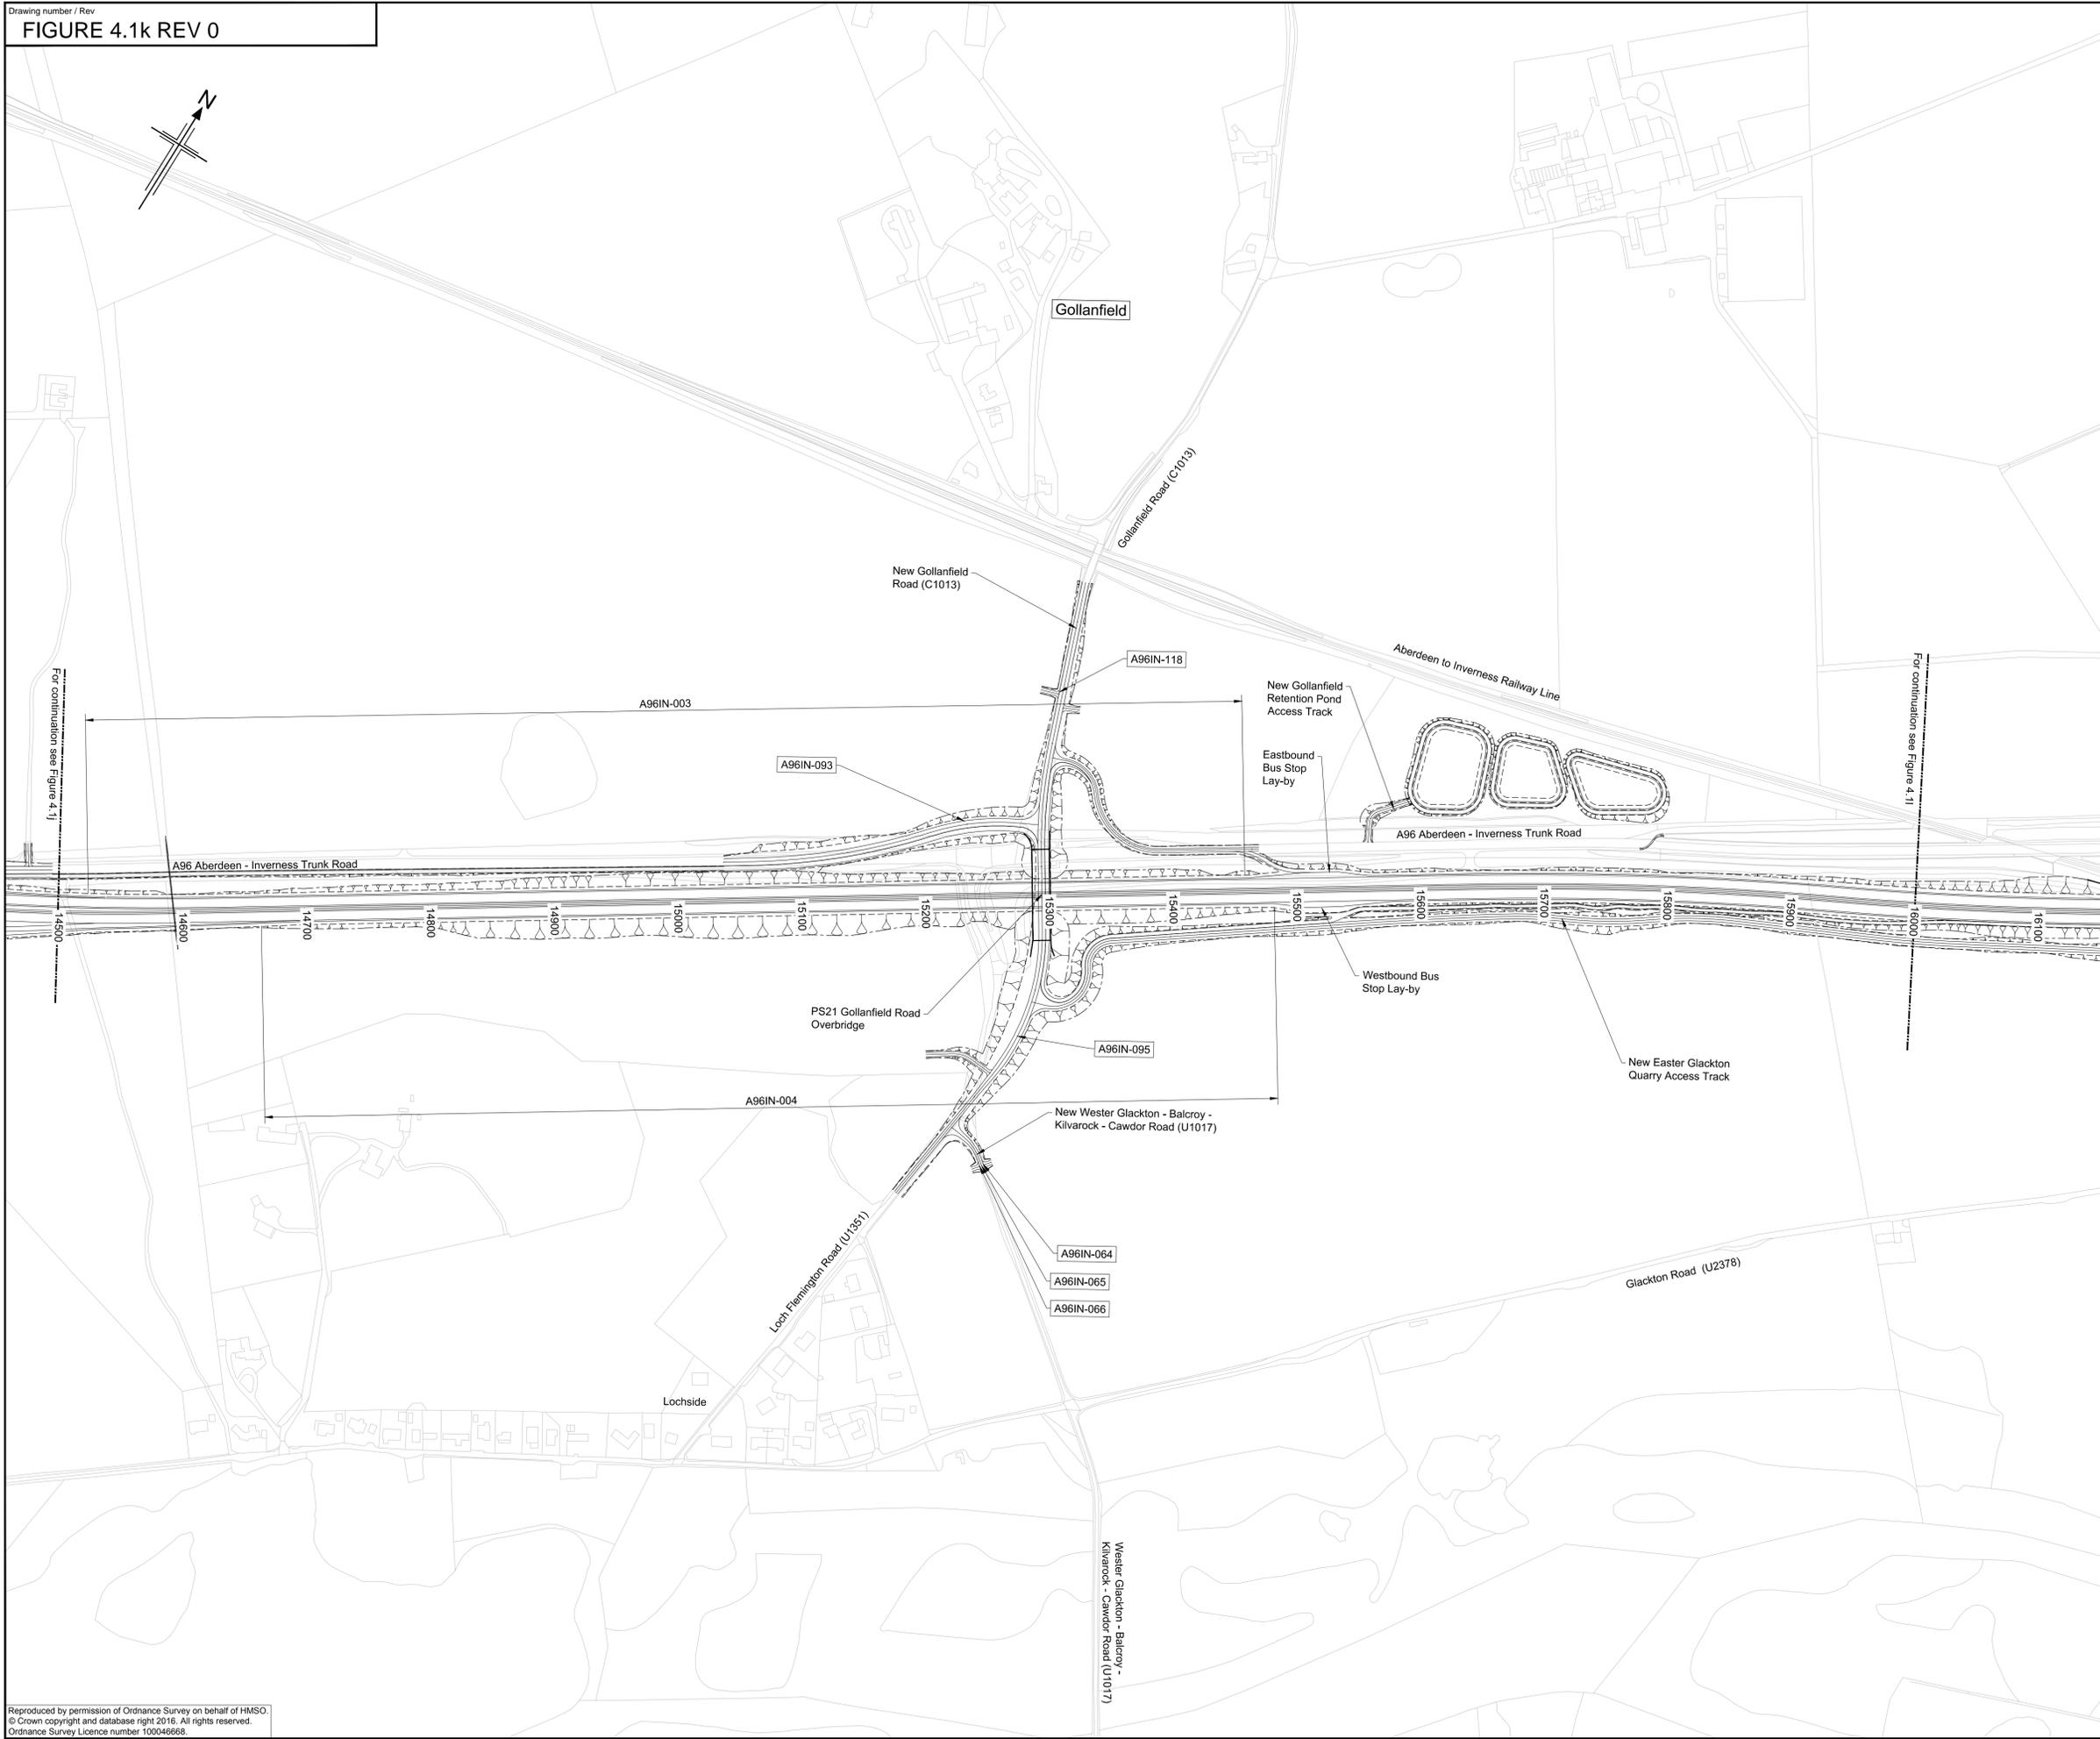

Notes
 1. All dimensions are in metres unless stated otherwise.

OS Mastermap was obtained in November 2015 and is for illustration purposes only.



| 0 | 11/11/2016 | DMRB Stage 3 Report | LW | RJT | GAH | EHG |
|-----|------------|---------------------|-------|---------|-------|--------|
| Rev | Rev. Date | Purpose of revision | Drawn | Checked | Rev'd | Appr'd |

JACOBS
 95 Bothwell St, Glasgow, G2 7HX
 Tel: +44(0)141 243 8000 - Fax: +44(0)141 226 3109
 www.jacobs.com

Client

TRANSPORT SCOTLAND
 CÒMHDHAIL ALBA

Project

A96 DUALLING
 INVERNESS TO NAIRN
 (incl. Nairn Bypass)

Drawing title
**DMRB STAGE 3
 SCHEME ASSESSMENT REPORT
 RELAXATIONS AND DEPARTURES
 LOCATION PLAN
 SHEET 11 OF 21**

Drawing status
FINAL


Scale
 1:2,500 @ A1 | **DO NOT SCALE**

Jacobs No. B2103500
 BIM No.

Drawing number
FIGURE 4.1k

Rev
0

Reproduced by permission of Ordnance Survey on behalf of HMSO.
 © Crown copyright and database right 2016. All rights reserved.
 Ordnance Survey Licence number 100046668.

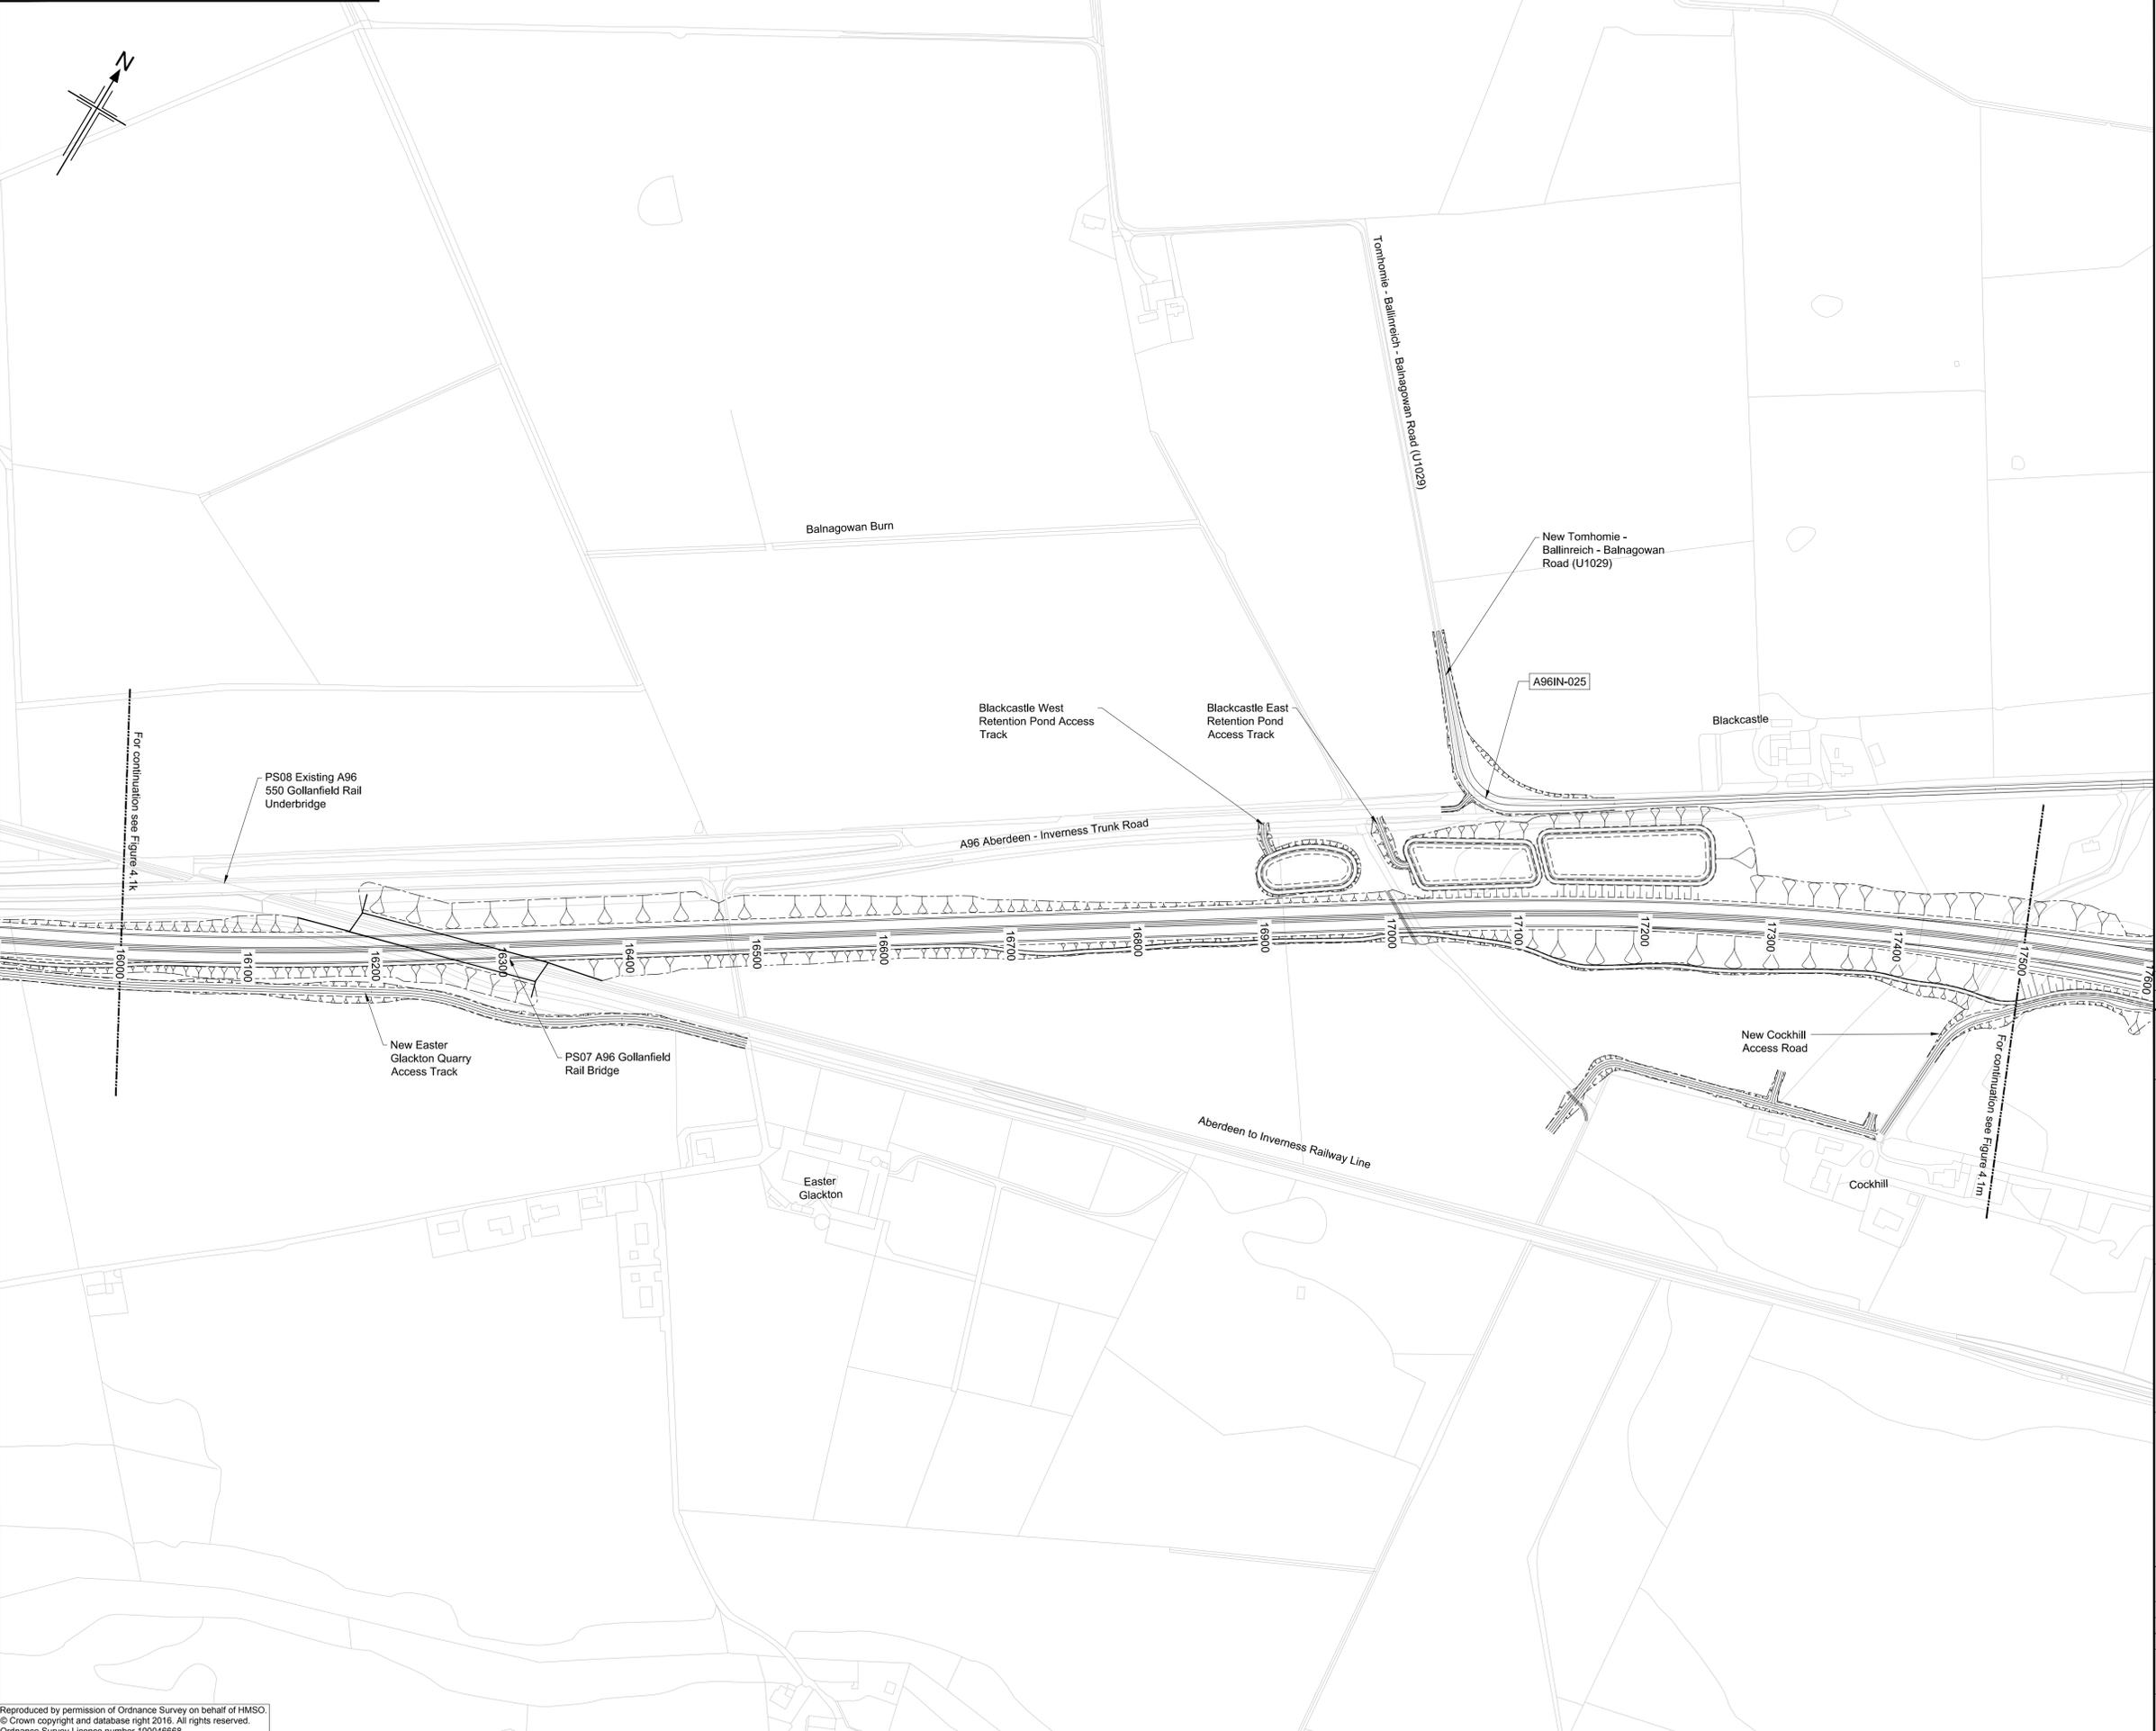

Notes
 1. All dimensions are in metres unless stated otherwise.

OS Mastermap was obtained in November 2015 and is for illustration purposes only.



| | | | | | | |
|-----|------------|---------------------|-------|---------|-------|---------|
| 0 | 11/11/2016 | DMRB Stage 3 Report | LW | RJT | GAH | EHG |
| Rev | Rev. Date | Purpose of revision | Drawn | Checked | Rev'd | Apprv'd |

JACOBS
 95 Bothwell St, Glasgow, G2 7HX
 Tel: +44(0)141 243 8000 Fax: +44(0)141 226 3109
 www.jacobs.com



Drawing title
**DMRB STAGE 3
 SCHEME ASSESSMENT REPORT
 RELAXATIONS AND DEPARTURES
 LOCATION PLAN
 SHEET 12 OF 21**


Drawing status
FINAL

Scale
 1:2,500 @ A1 **DO NOT SCALE**

Jacobs No. B2103500
 BIM No.


Drawing number
FIGURE 4.11 Rev
0

Reproduced by permission of Ordnance Survey on behalf of HMSO.
 © Crown copyright and database right 2016. All rights reserved.
 Ordnance Survey Licence number 100046668.

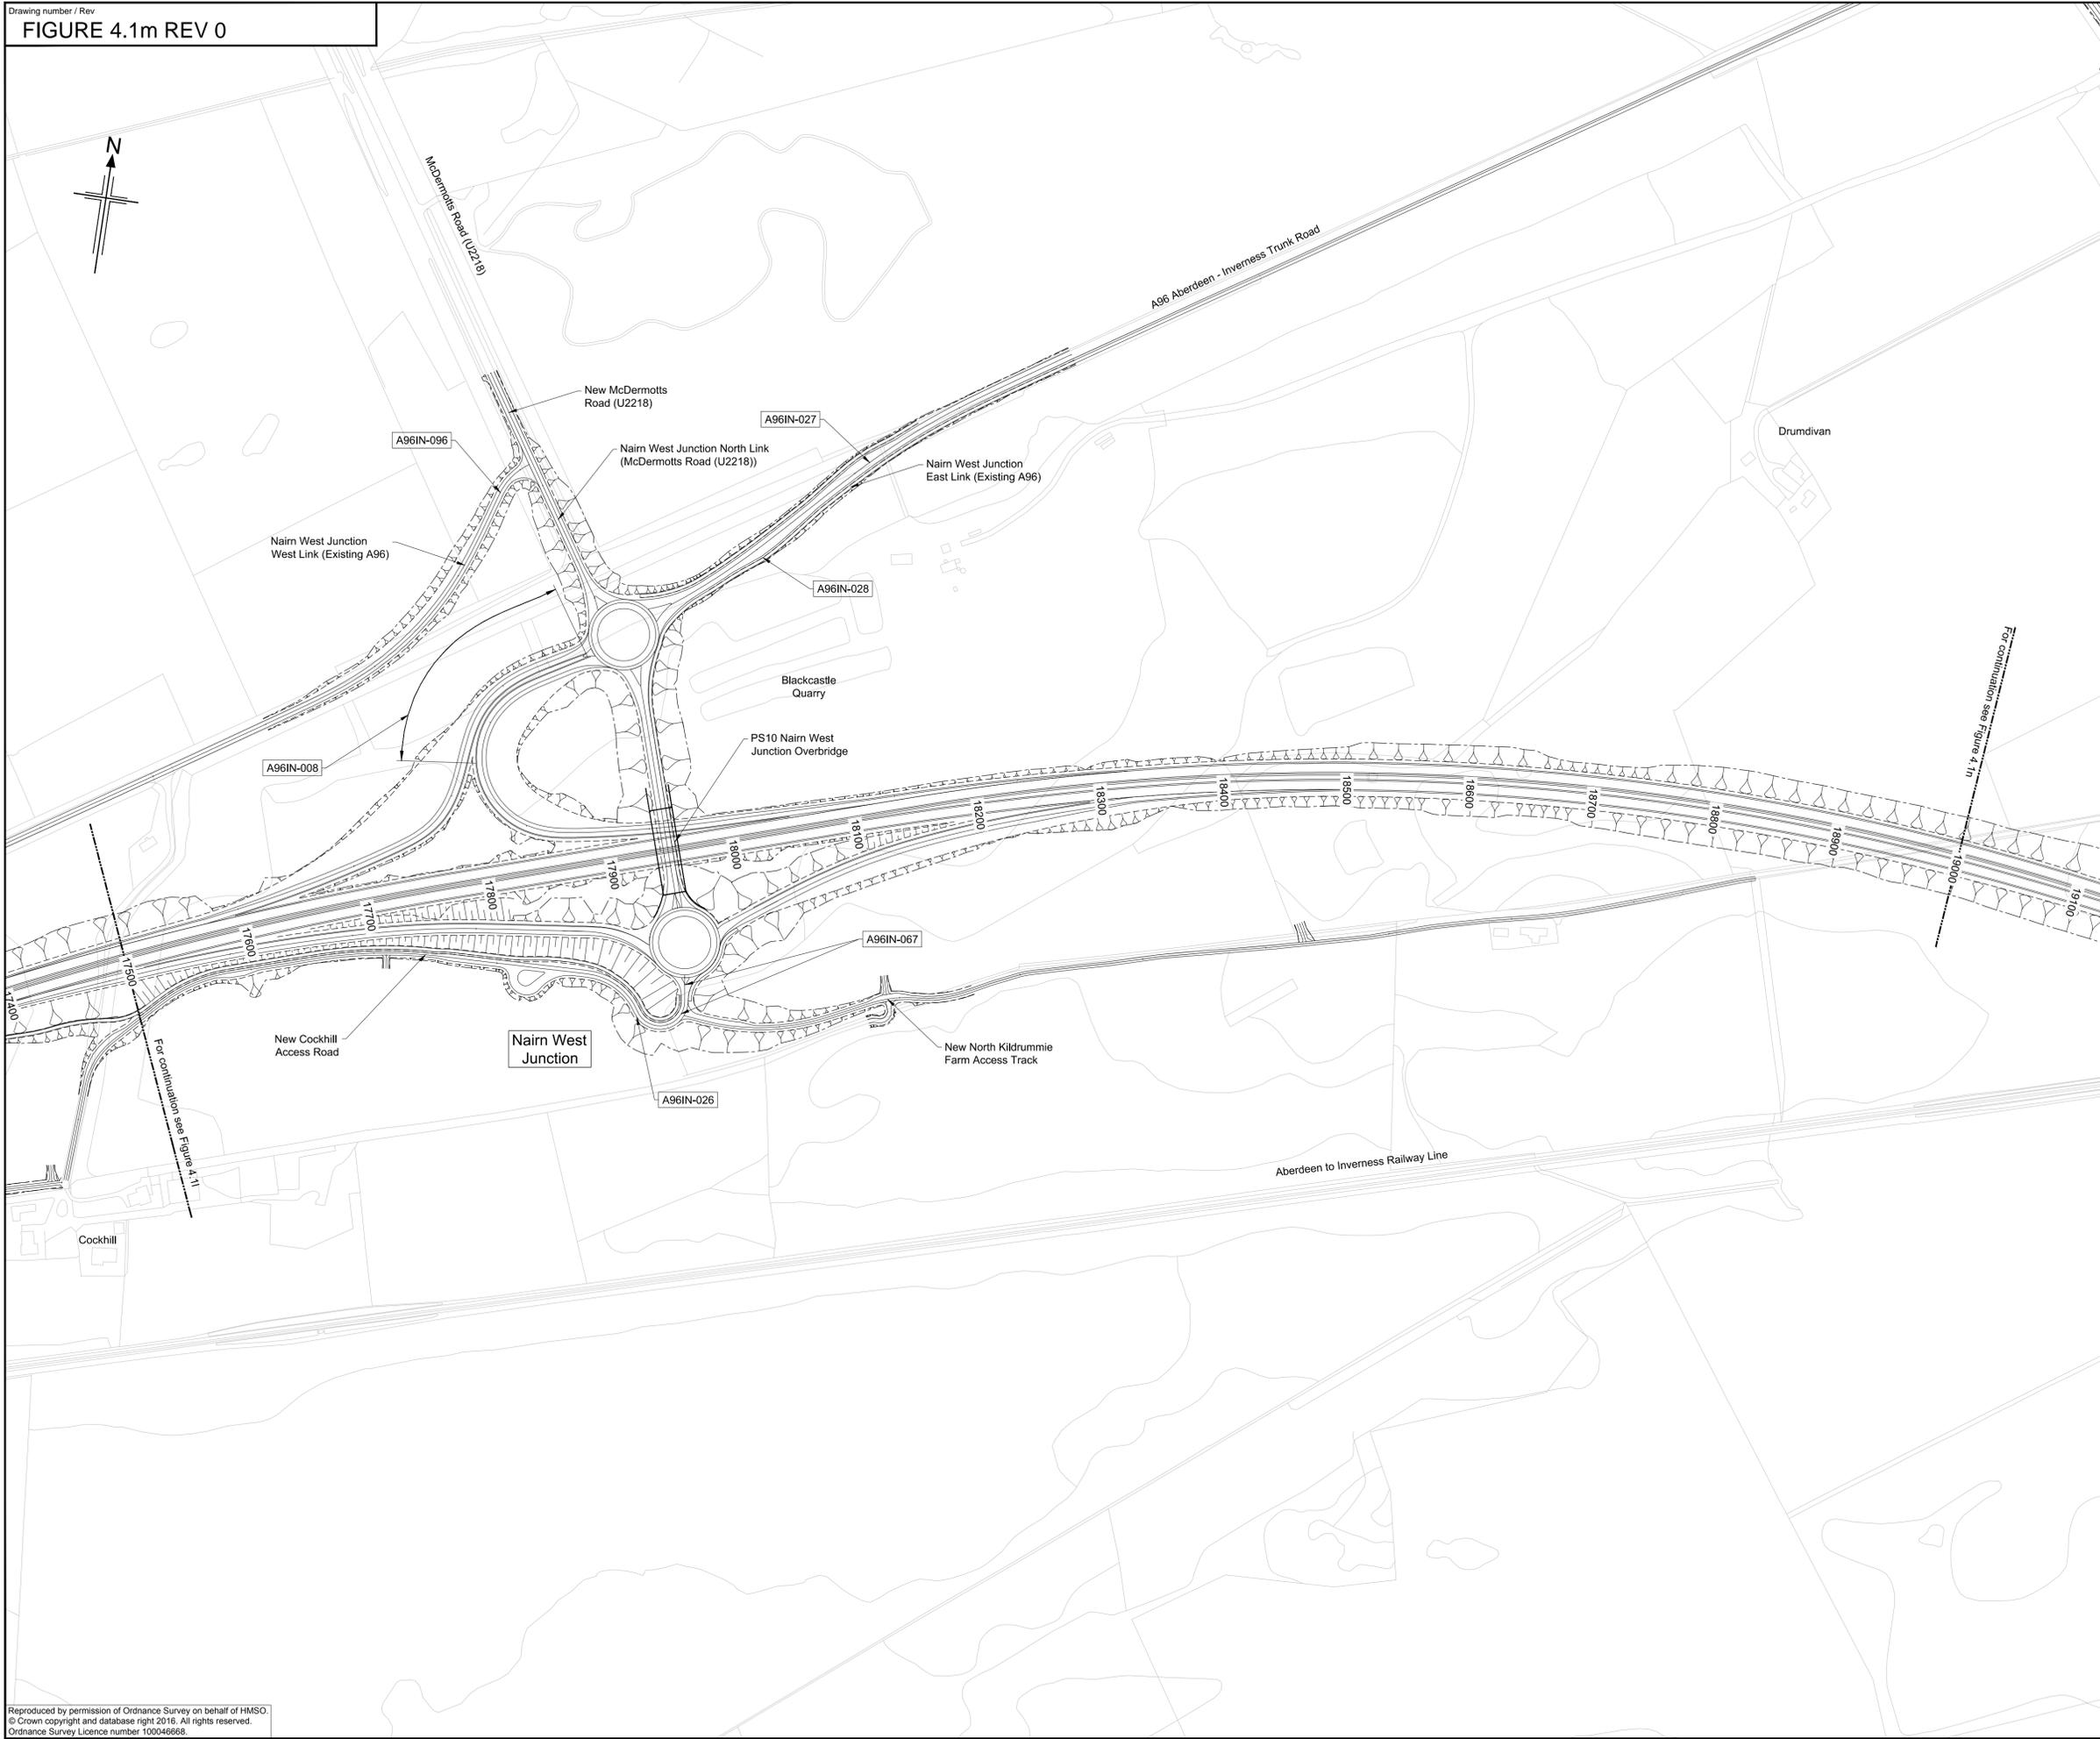

Notes
 1. All dimensions are in metres unless stated otherwise.

OS Mastermap was obtained in November 2015 and is for illustration purposes only.

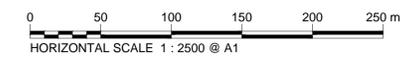

| 0 | 11/11/2016 | DMRB Stage 3 Report | LW | RJT | GAH | EHG |
|-----|------------|---------------------|-------|---------|-------|---------|
| Rev | Rev. Date | Purpose of revision | Drawn | Checked | Rev'd | Apprv'd |

JACOBS
 95 Bothwell St, Glasgow, G2 7HX
 Tel: +44(0)141 243 8000 - Fax: +44(0)141 226 3109
 www.jacobs.com



Drawing title
**DMRB STAGE 3
 SCHEME ASSESSMENT REPORT
 RELAXATIONS AND DEPARTURES
 LOCATION PLAN
 SHEET 13 OF 21**

Drawing status
FINAL

Scale
 1:2,500 @ A1 | **DO NOT SCALE**

Jacobs No. B2103500
 BIM No.


Drawing number
FIGURE 4.1m | Rev
0

Reproduced by permission of Ordnance Survey on behalf of HMSO.
 © Crown copyright and database right 2016. All rights reserved.
 Ordnance Survey Licence number 100046668.



Notes
 1. All dimensions are in metres unless stated otherwise.

OS Mastermap was obtained in November 2015 and is for illustration purposes only.

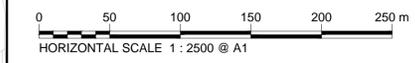

| 0 | 11/11/2016 | DMRB Stage 3 Report | LW | RJT | GAH | EHG |
|-----|------------|---------------------|-------|---------|-------|---------|
| Rev | Rev. Date | Purpose of revision | Drawn | Checked | Rev'd | Apprv'd |

JACOBS
 95 Bothwell St, Glasgow, G2 7HX
 Tel:+44(0)141 243 8000 - Fax:+44(0)141 226 3109
 www.jacobs.com



A96
DUALING
 INVERNESS TO NAIRN
 (incl. Nairn Bypass)

Drawing title
**DMRB STAGE 3
 SCHEME ASSESSMENT REPORT
 RELAXATIONS AND DEPARTURES
 LOCATION PLAN
 SHEET 14 OF 21**

Drawing status
FINAL

Scale
 1:2,500 @ A1 | **DO NOT SCALE**


Jacobs No. B2103500

BIM No.

Drawing number
FIGURE 4.1n


Rev
0

Reproduced by permission of Ordnance Survey on behalf of HMSO.
 © Crown copyright and database right 2016. All rights reserved.
 Ordnance Survey Licence number 100046668.

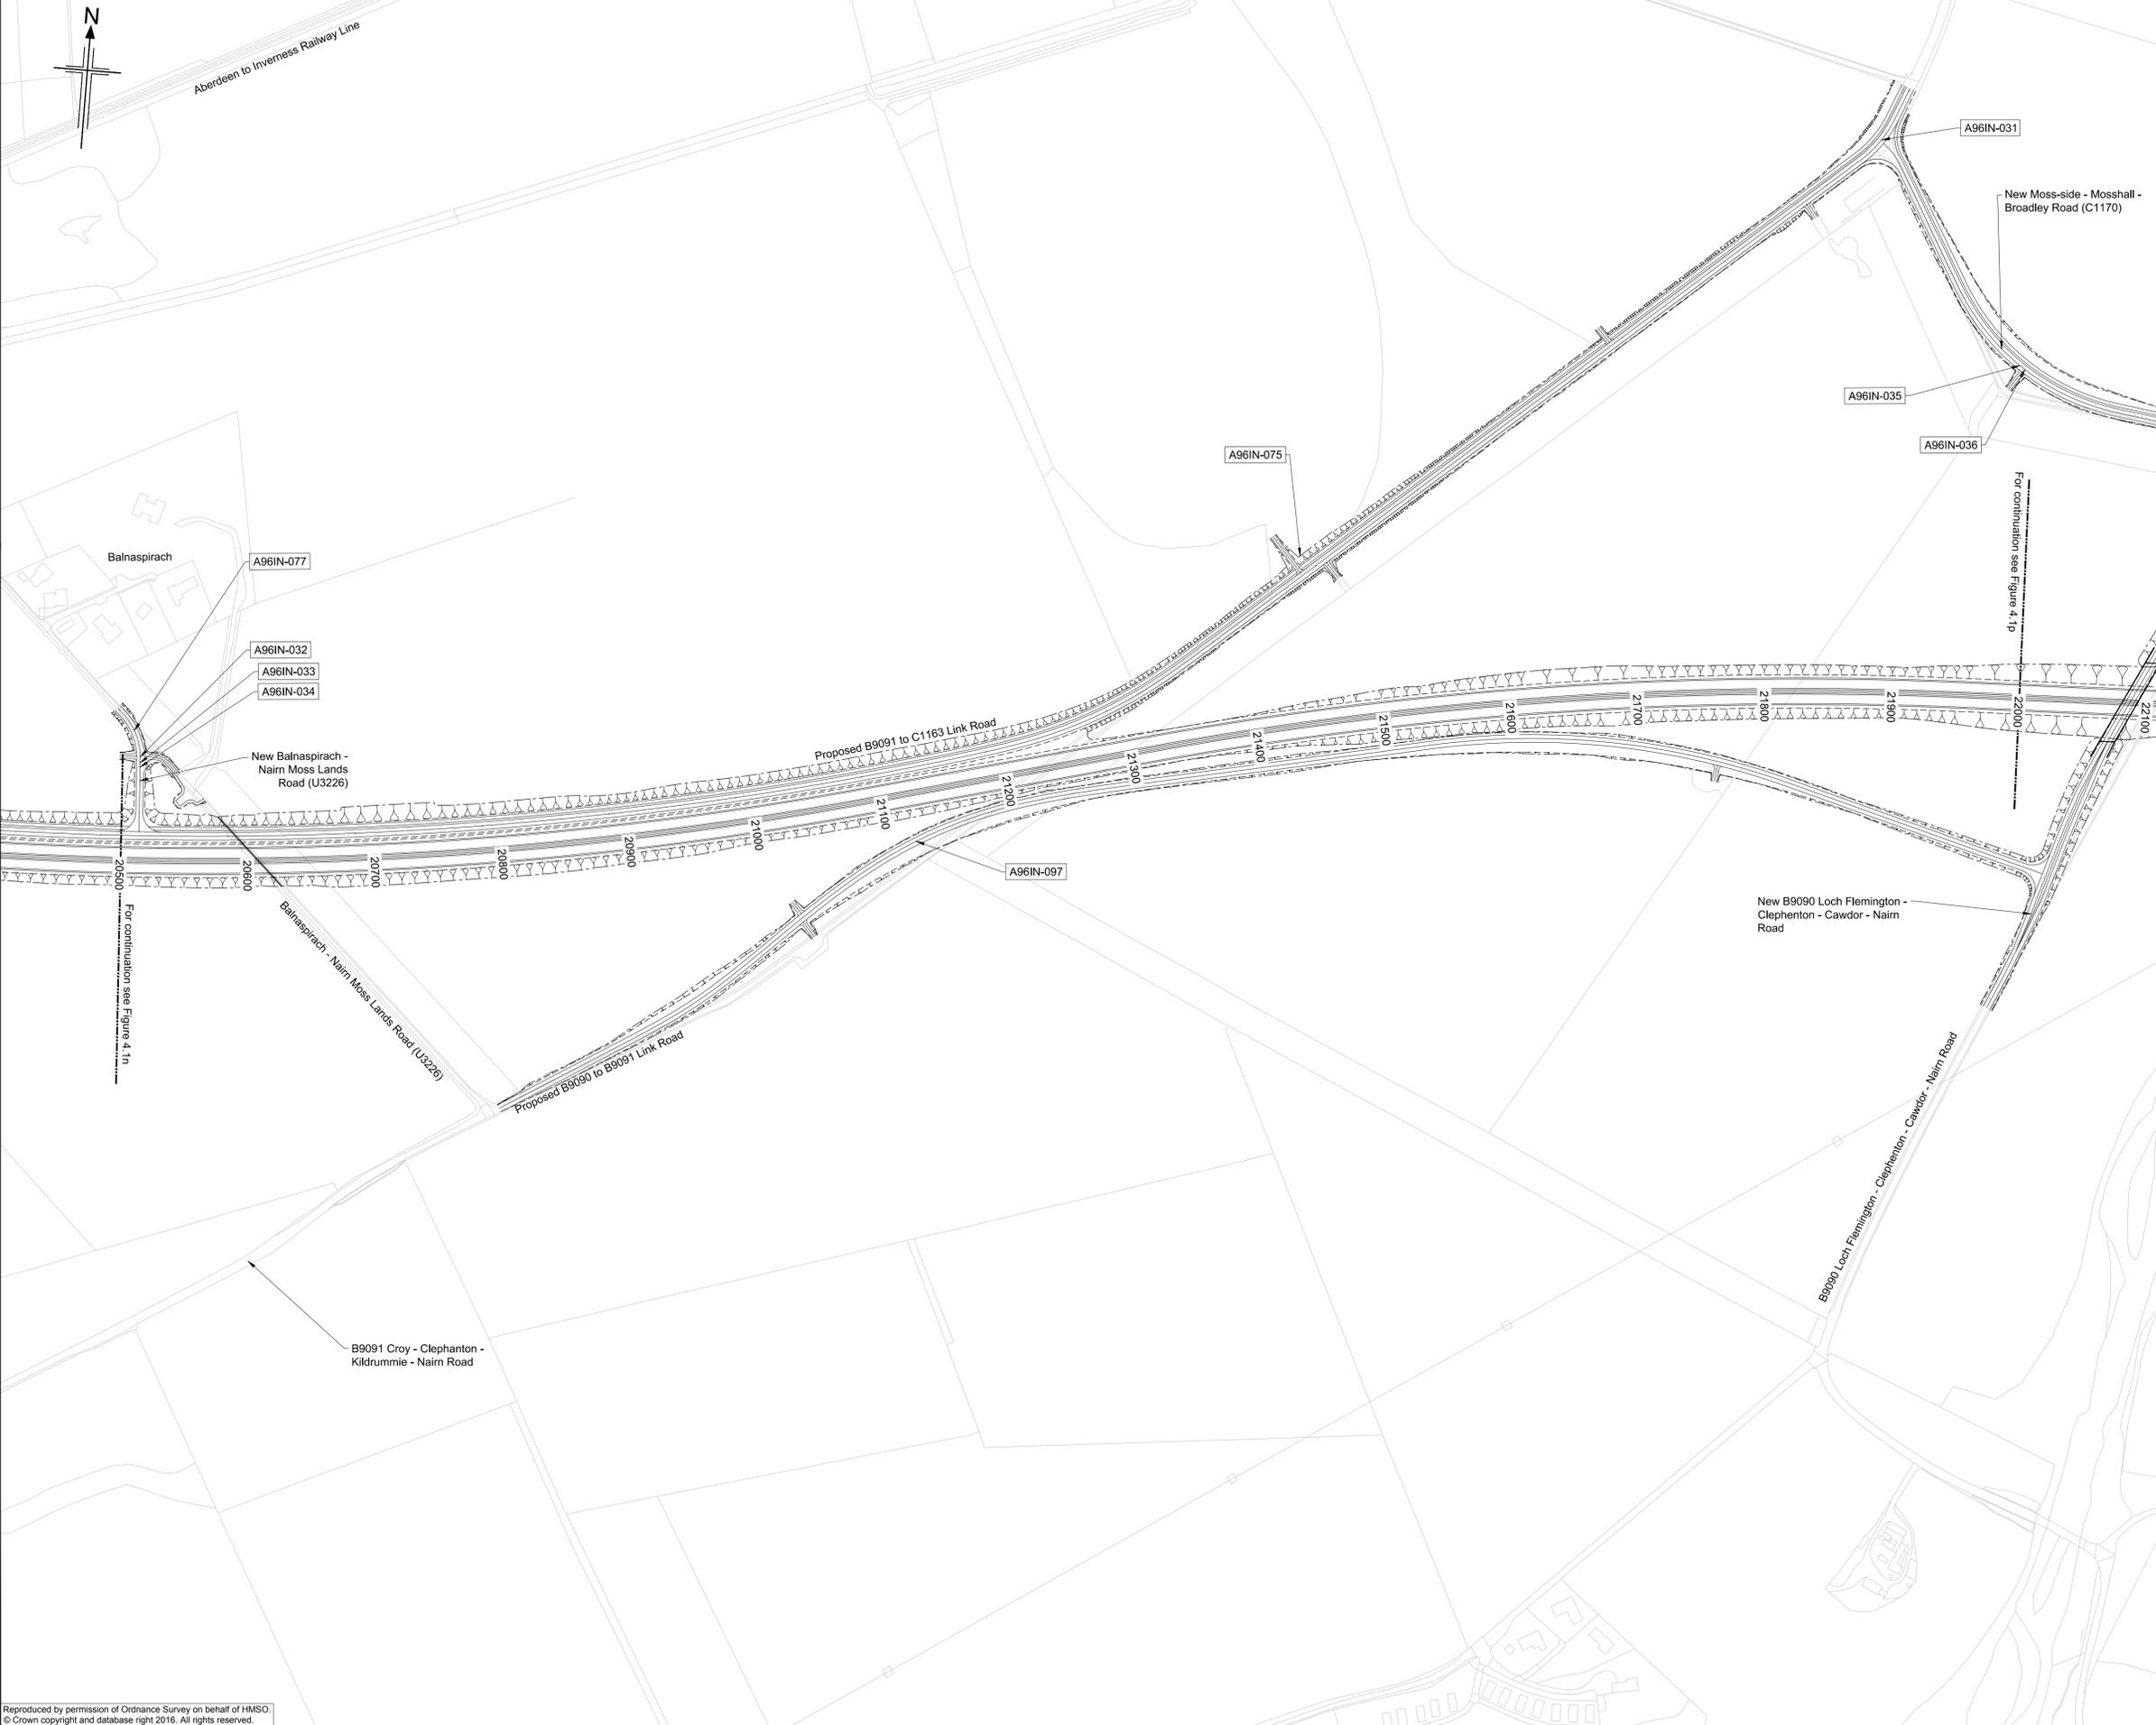

Notes
 1. All dimensions are in metres unless stated otherwise.

OS Mastermap was obtained in November 2015 and is for illustration purposes only.

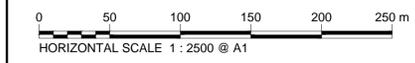

| 0 | 11/11/2016 | DMRB Stage 3 Report | LW | RJT | GAH | EHG |
|-----|------------|---------------------|-------|---------|-------|---------|
| Rev | Rev. Date | Purpose of revision | Drawn | Checked | Rev'd | Apprv'd |

JACOBS
 95 Bothwell St, Glasgow, G2 7HX
 Tel: +44(0)141 243 8000 - Fax: +44(0)141 226 3109
 www.jacobs.com



Drawing title
**DMRB STAGE 3
 SCHEME ASSESSMENT REPORT
 RELAXATIONS AND DEPARTURES
 LOCATION PLAN
 SHEET 15 OF 21**


Drawing status
FINAL

Scale
 1:2,500 @ A1 | **DO NOT SCALE**


Jacobs No. B2103500
 BIM No.

Drawing number
FIGURE 4.1o | Rev
0

Reproduced by permission of Ordnance Survey on behalf of HMSO.
 © Crown copyright and database right 2016. All rights reserved.
 Ordnance Survey Licence number 100046668.

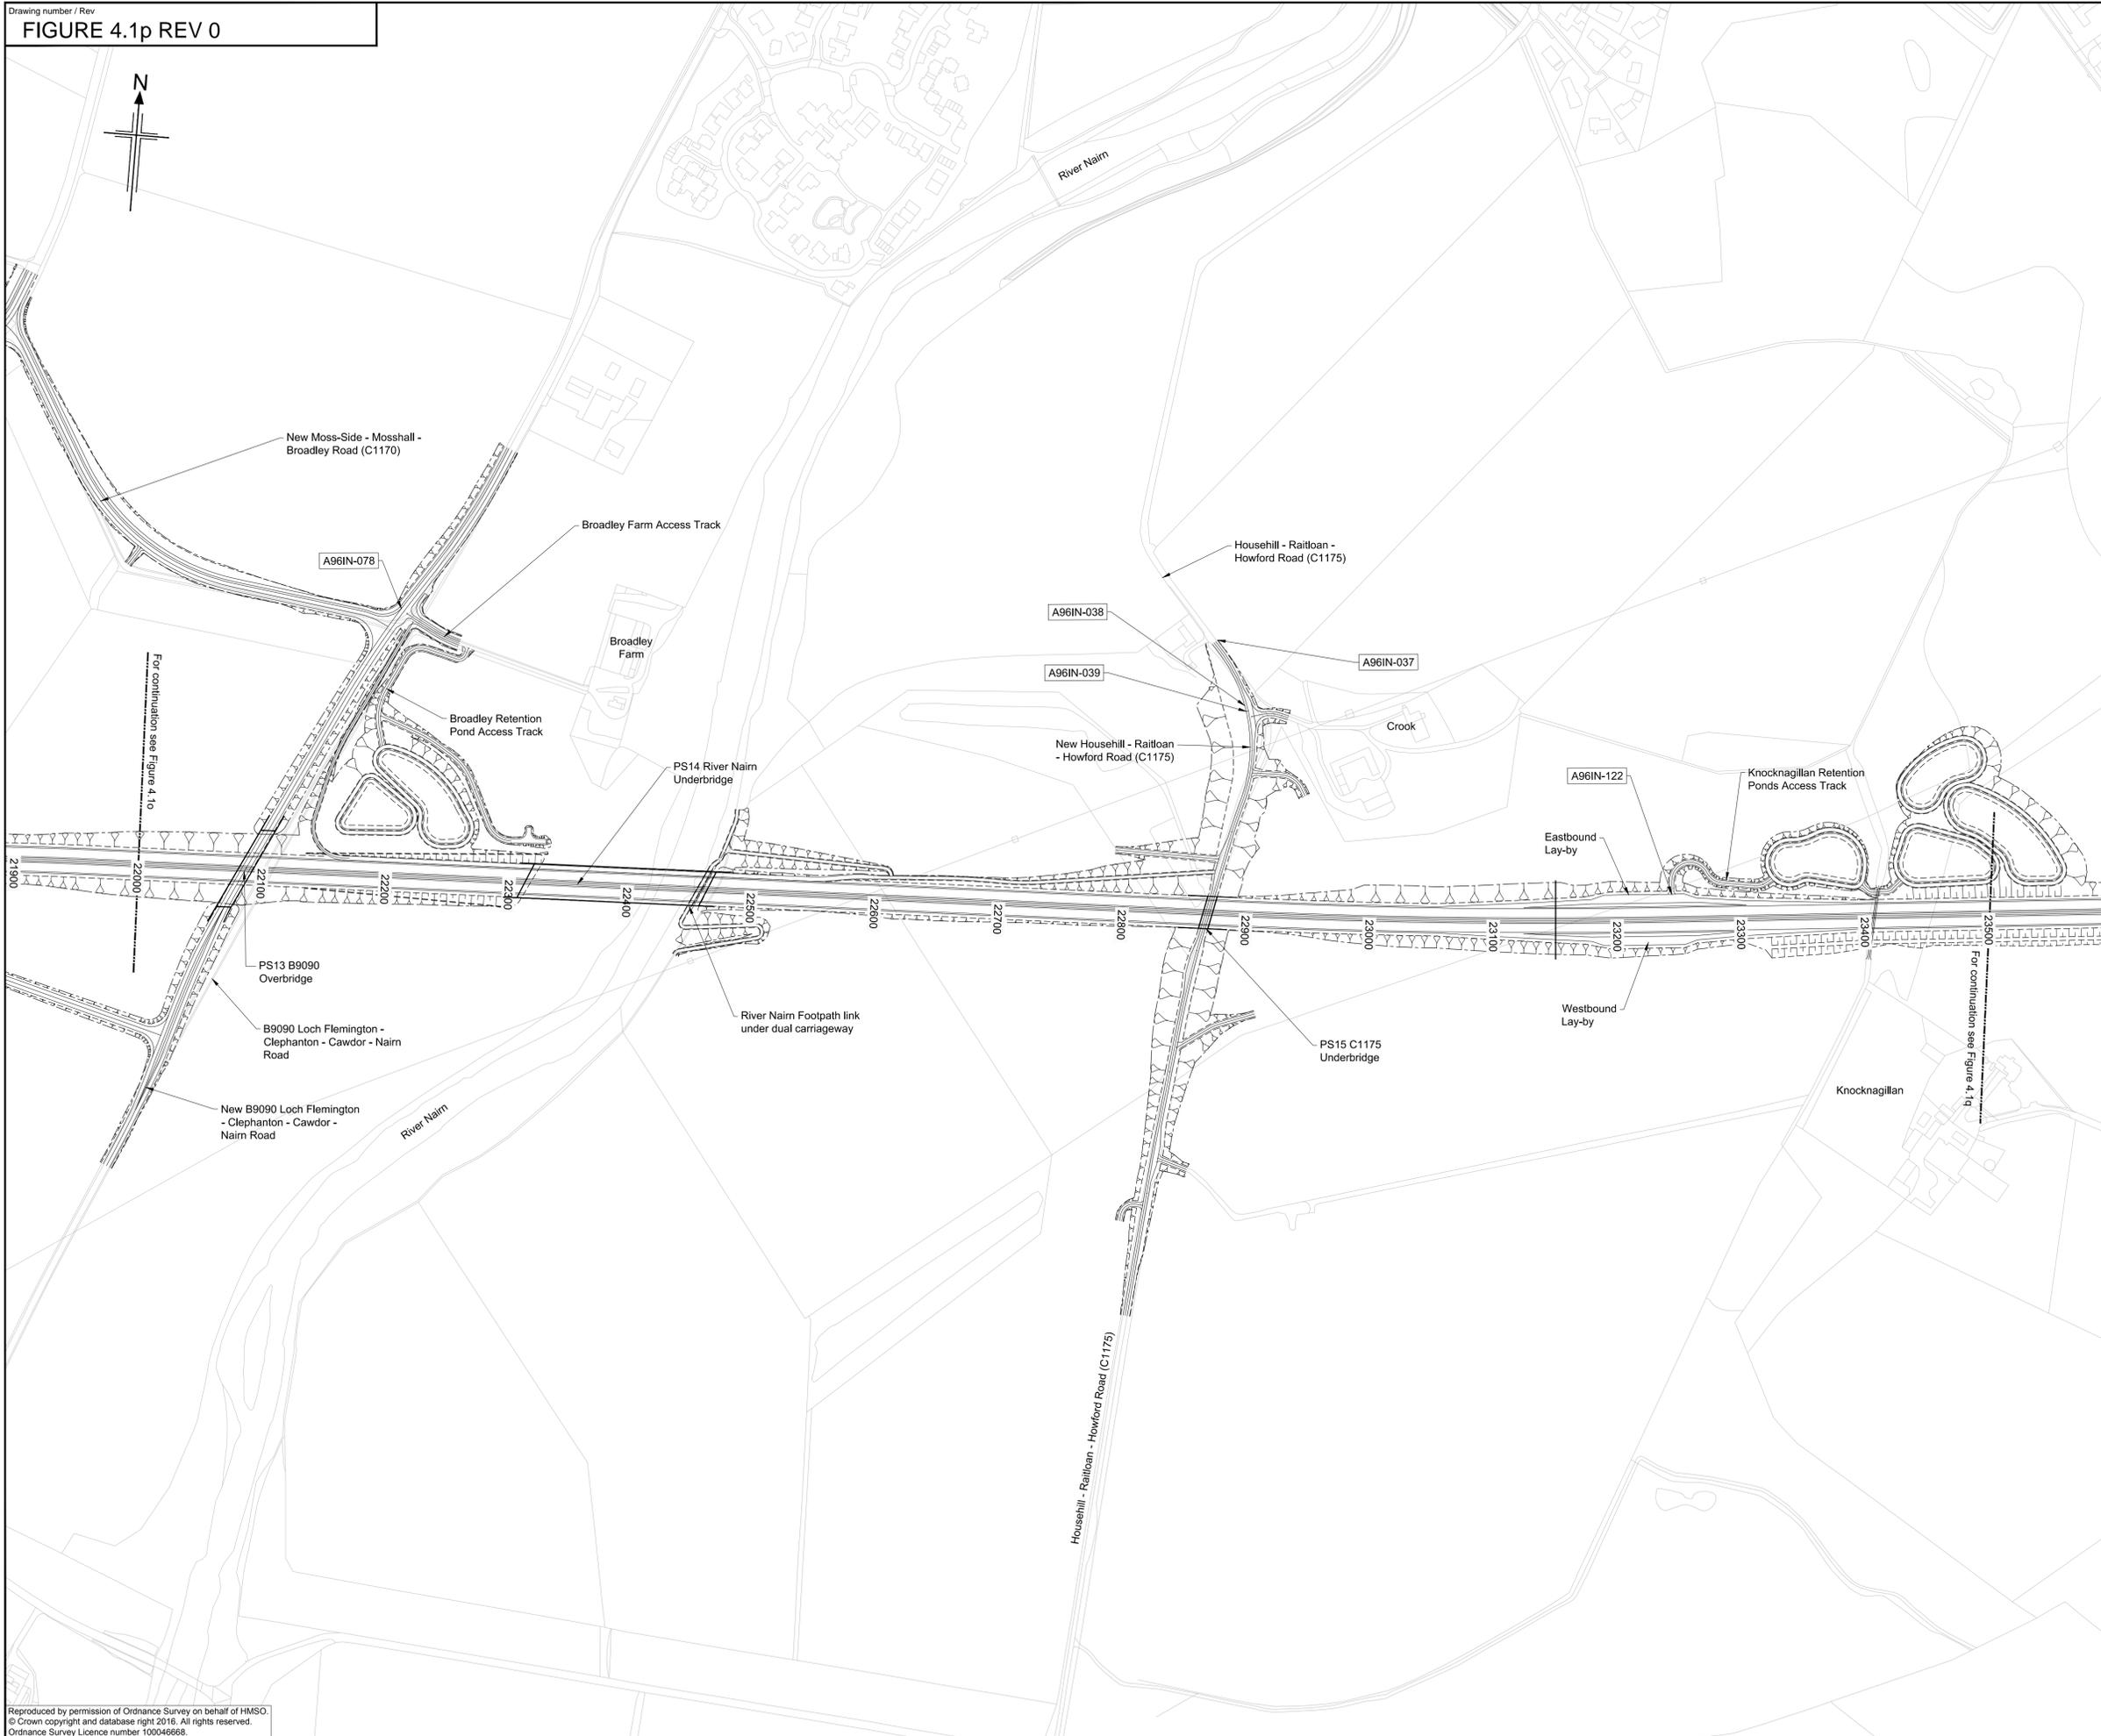

Notes
 1. All dimensions are in metres unless stated otherwise.

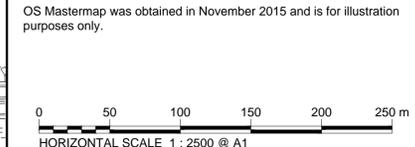

| 0 | 11/11/2016 | DMRB Stage 3 Report | LW | RJT | GAH | EHG |
|-----|------------|---------------------|-------|---------|-------|---------|
| Rev | Rev. Date | Purpose of revision | Drawn | Checked | Rev'd | Apprv'd |

JACOBS
 95 Bothwell St, Glasgow, G2 7HX
 Tel: +44(0)141 243 8000 - Fax: +44(0)141 226 3109
 www.jacobs.com



Drawing title
**DMRB STAGE 3
 SCHEME ASSESSMENT REPORT
 RELAXATIONS AND DEPARTURES
 LOCATION PLAN
 SHEET 16 OF 21**


Drawing status
FINAL

Scale
 1:2,500 @ A1 DO NOT SCALE

Jacobs No. B2103500
 BIM No.

Drawing number
FIGURE 4.1p
 Rev
0

Reproduced by permission of Ordnance Survey on behalf of HMSO.
 © Crown copyright and database right 2016. All rights reserved.
 Ordnance Survey Licence number 100046668.

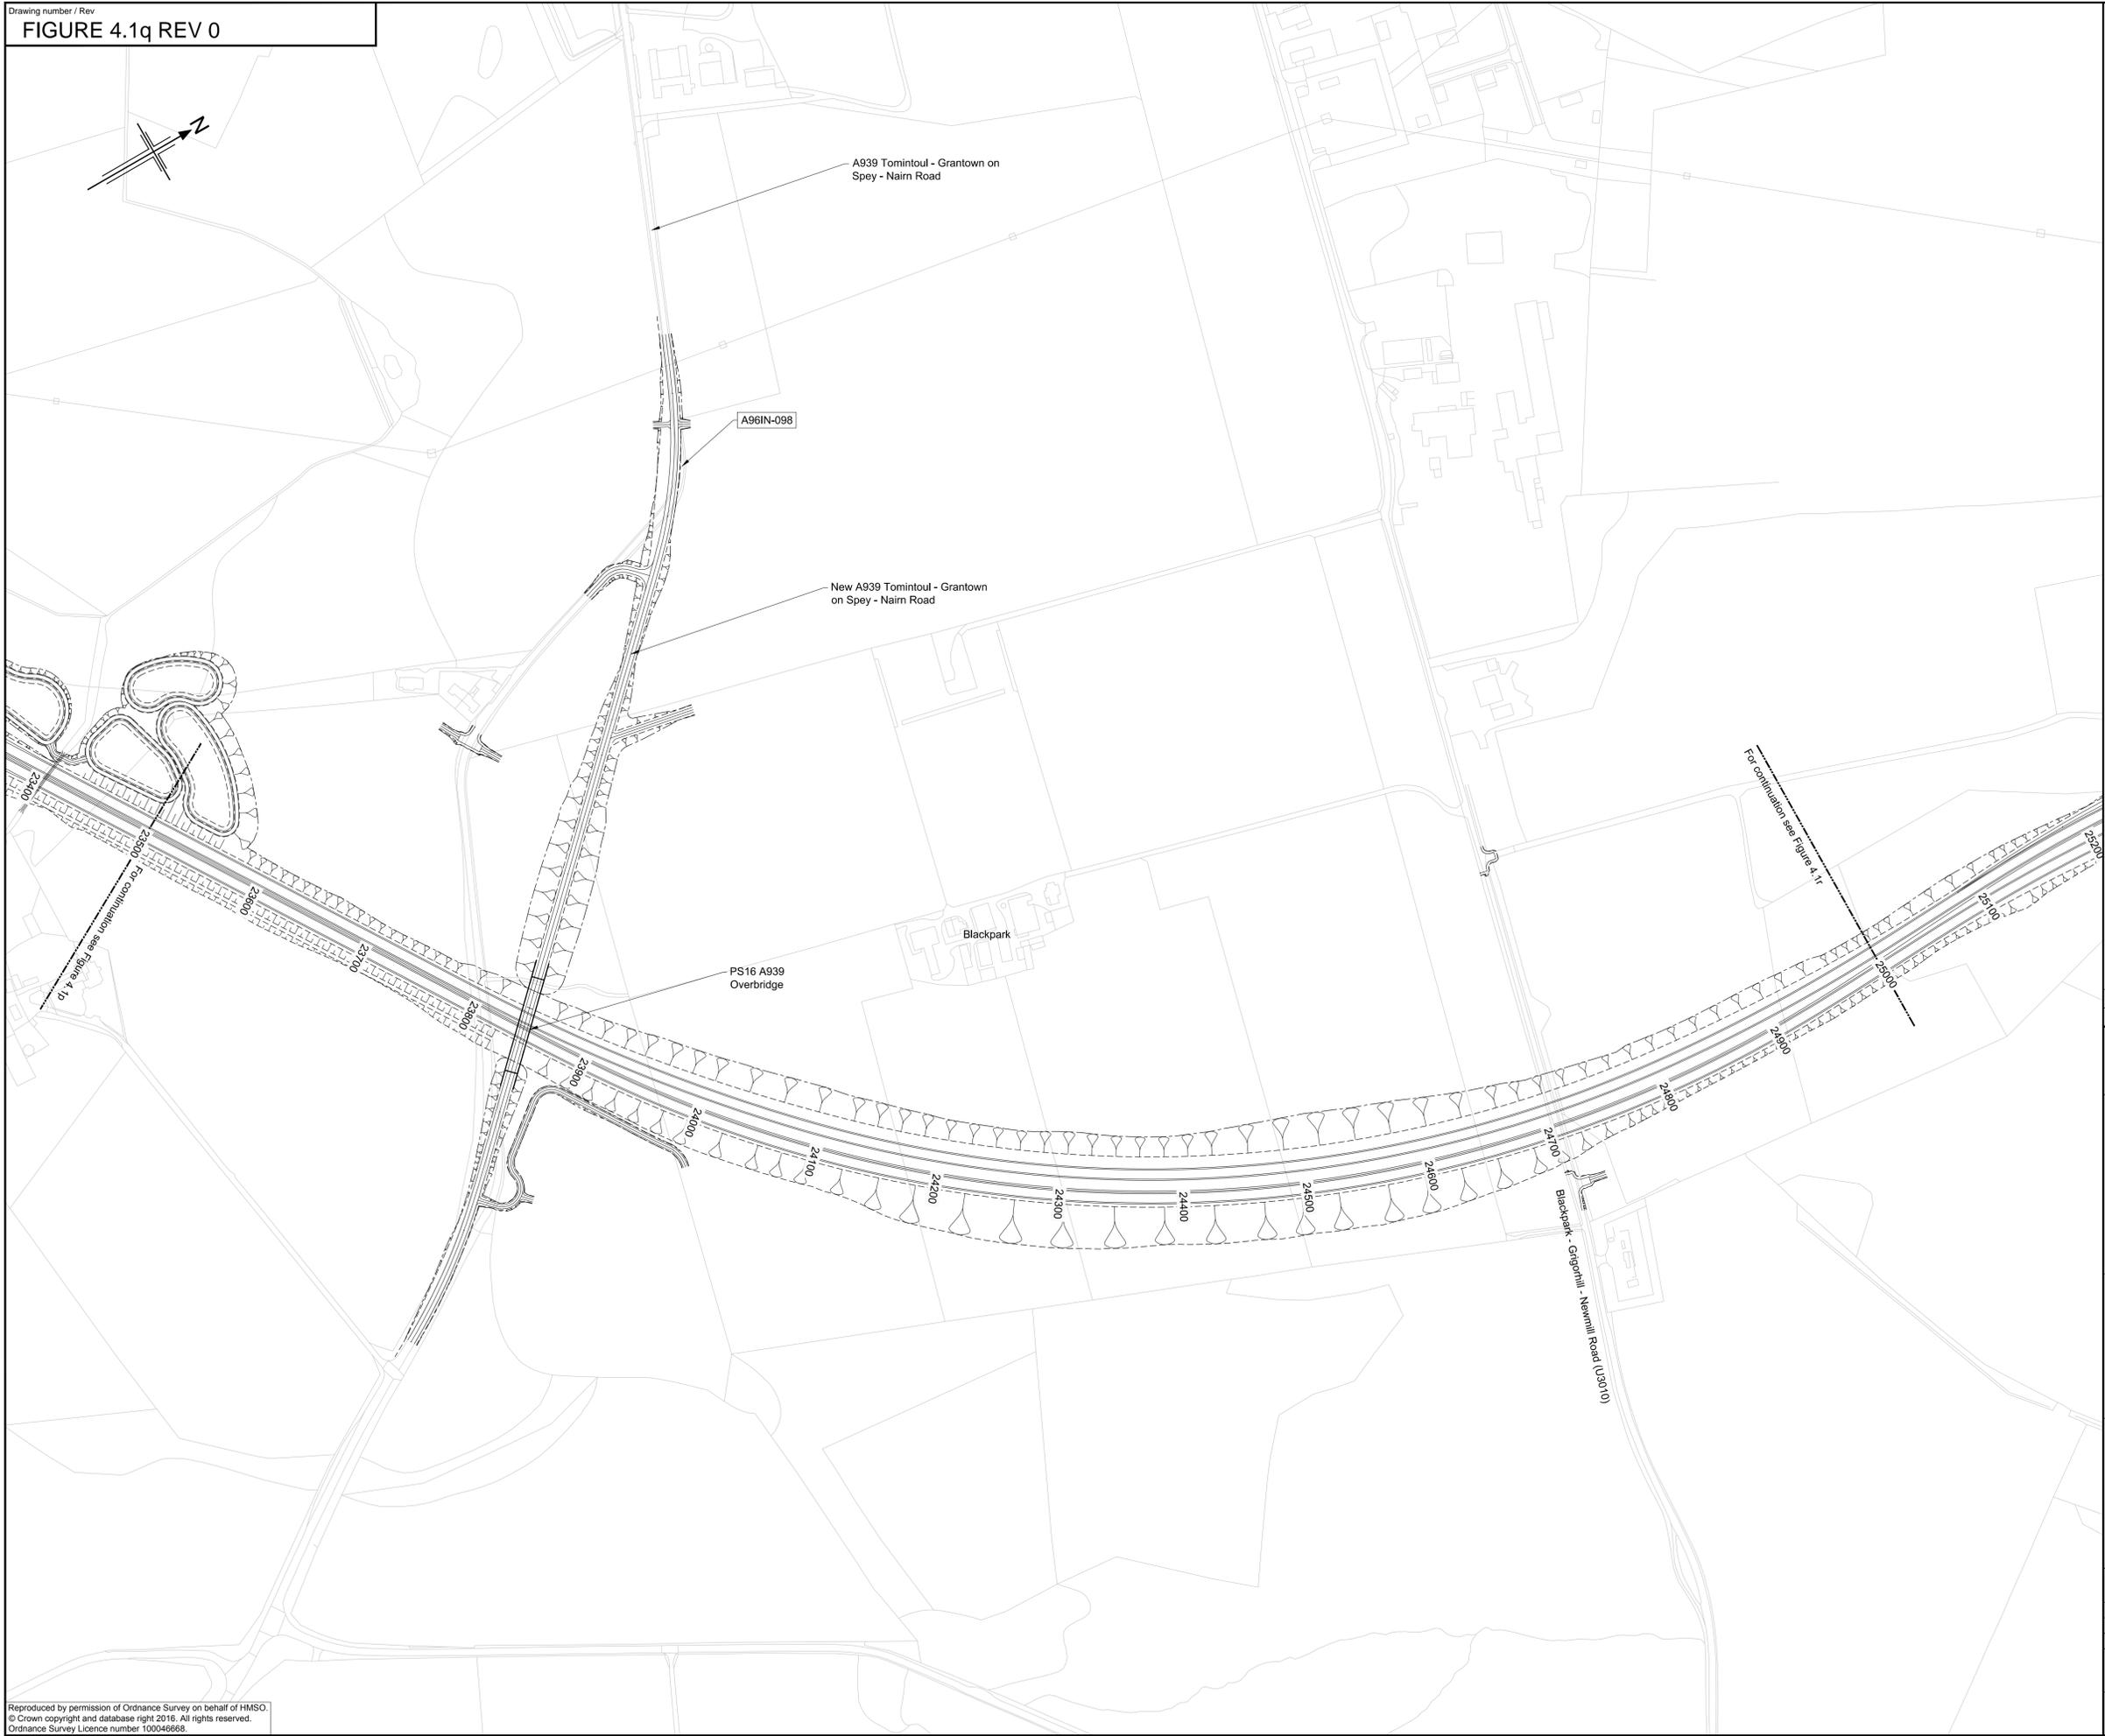

Notes
 1. All dimensions are in metres unless stated otherwise.

OS Mastermap was obtained in November 2015 and is for illustration purposes only.



| 0 | 11/11/2016 | DMRB Stage 3 Report | LW | RJT | GAH | EHG |
|-----|------------|---------------------|-------|---------|-------|---------|
| Rev | Rev. Date | Purpose of revision | Drawn | Checked | Rev'd | Apprv'd |

JACOBS
 95 Bothwell St, Glasgow, G2 7HX
 Tel:+44(0)141 243 8000 - Fax:+44(0)141 226 3109
 www.jacobs.com





Drawing title
**DMRB STAGE 3
 SCHEME ASSESSMENT REPORT
 RELAXATIONS AND DEPARTURES
 LOCATION PLAN
 SHEET 17 OF 21**

| | | |
|----------------|--------------|--------------|
| Drawing status | FINAL | |
| Scale | 1:2,500 @ A1 | DO NOT SCALE |
| Jacobs No. | B2103500 | |
| BIM No. | | |

| | | | |
|----------------|-------------|-----|---|
| Drawing number | FIGURE 4.1q | Rev | 0 |
|----------------|-------------|-----|---|


Reproduced by permission of Ordnance Survey on behalf of HMSO.
 © Crown copyright and database right 2016. All rights reserved.
 Ordnance Survey Licence number 100046668.

This drawing is not to be used in whole or part other than for the intended purpose and project as defined on this drawing. Refer to the contract for full terms and conditions.

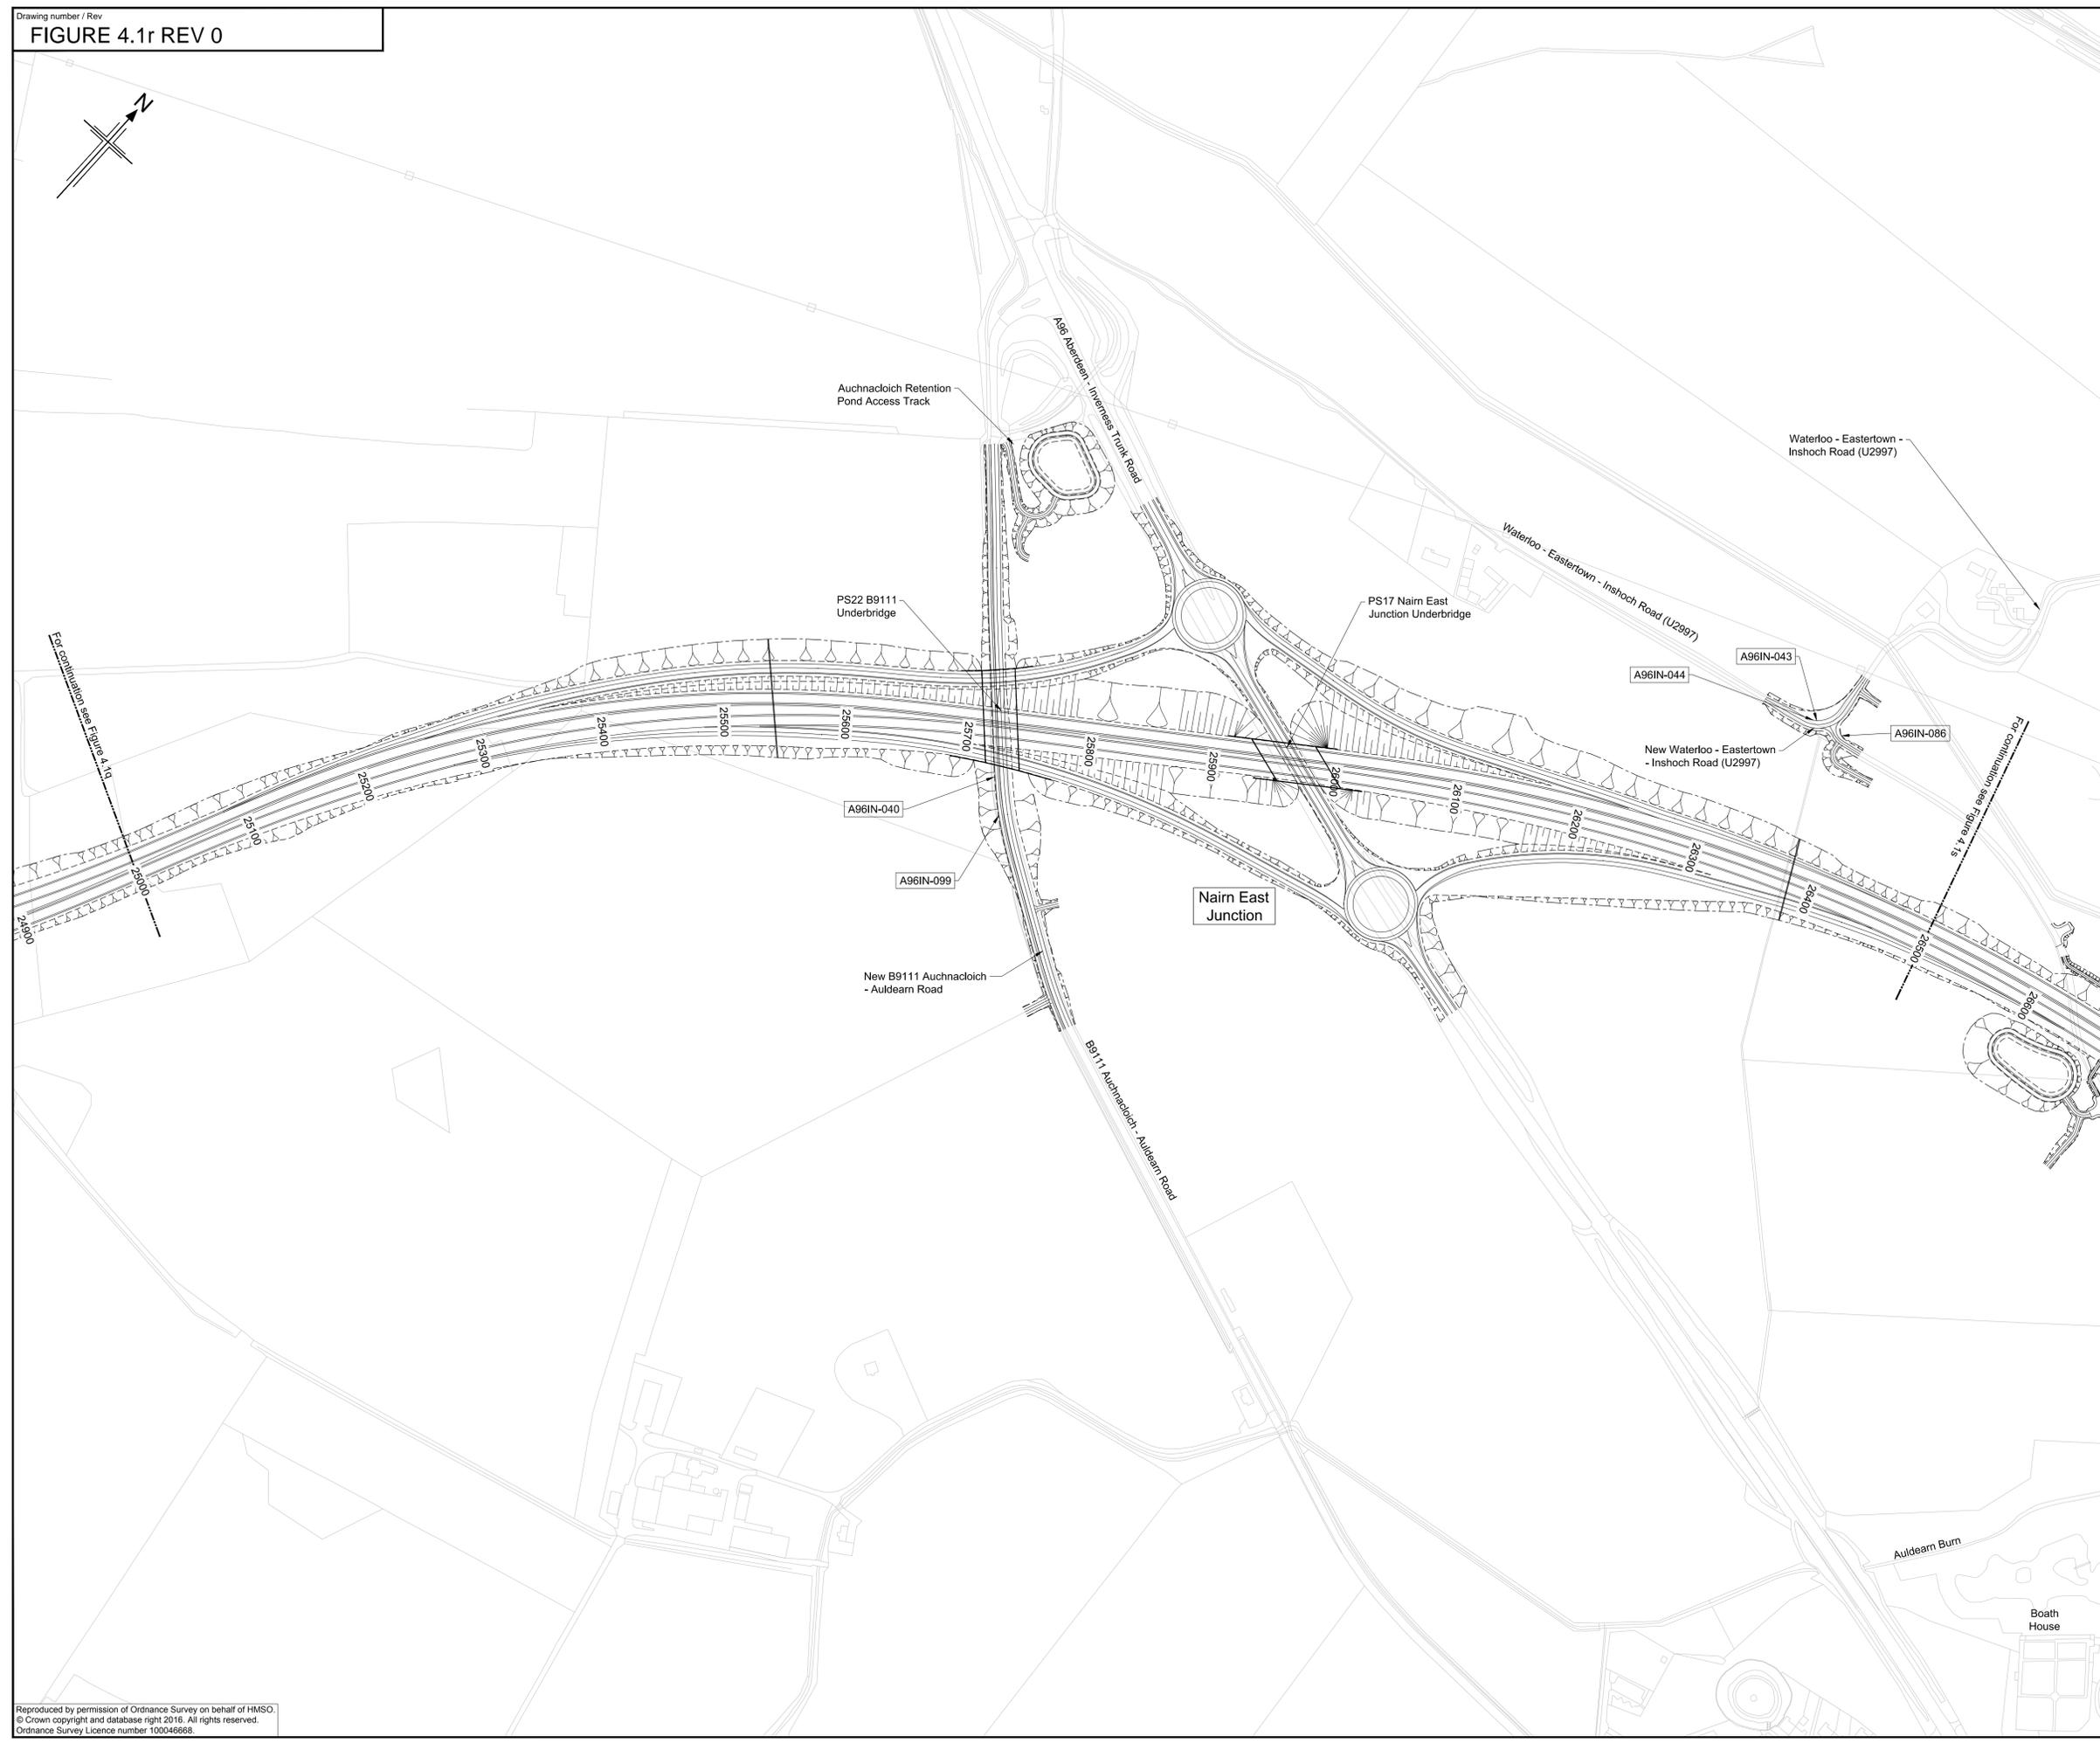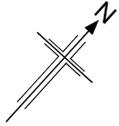

Notes
 1. All dimensions are in metres unless stated otherwise.

OS Mastermap was obtained in November 2015 and is for illustration purposes only.

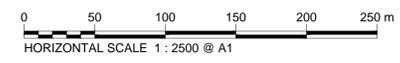

| Rev | Rev. Date | Purpose of revision | Drawn | Checkd | Rev'd | Apprv'd |
|-----|------------|---------------------|-------|--------|-------|---------|
| 0 | 11/11/2016 | DMRB Stage 3 Report | LW | RJT | GAH | EHG |

JACOBS
 95 Bothwell St, Glasgow, G2 7HX
 Tel: +44(0)141 243 8000 - Fax: +44(0)141 226 3109
 www.jacobs.com




Drawing title
**DMRB STAGE 3
 SCHEME ASSESSMENT REPORT
 RELAXATIONS AND DEPARTURES
 LOCATION PLAN
 SHEET 18 OF 21**

Drawing status: **FINAL**
 Scale: 1:2,500 @ A1 | **DO NOT SCALE**


Jacobs No.: B2103500
 BIM No.:
 Drawing number: **FIGURE 4.1r** | Rev: **0**

Reproduced by permission of Ordnance Survey on behalf of HMSO.
 © Crown copyright and database right 2016. All rights reserved.
 Ordnance Survey Licence number 100046668.

This drawing is not to be used in whole or part other than for the intended purpose and project as defined on this drawing. Refer to the contract for full terms and conditions.

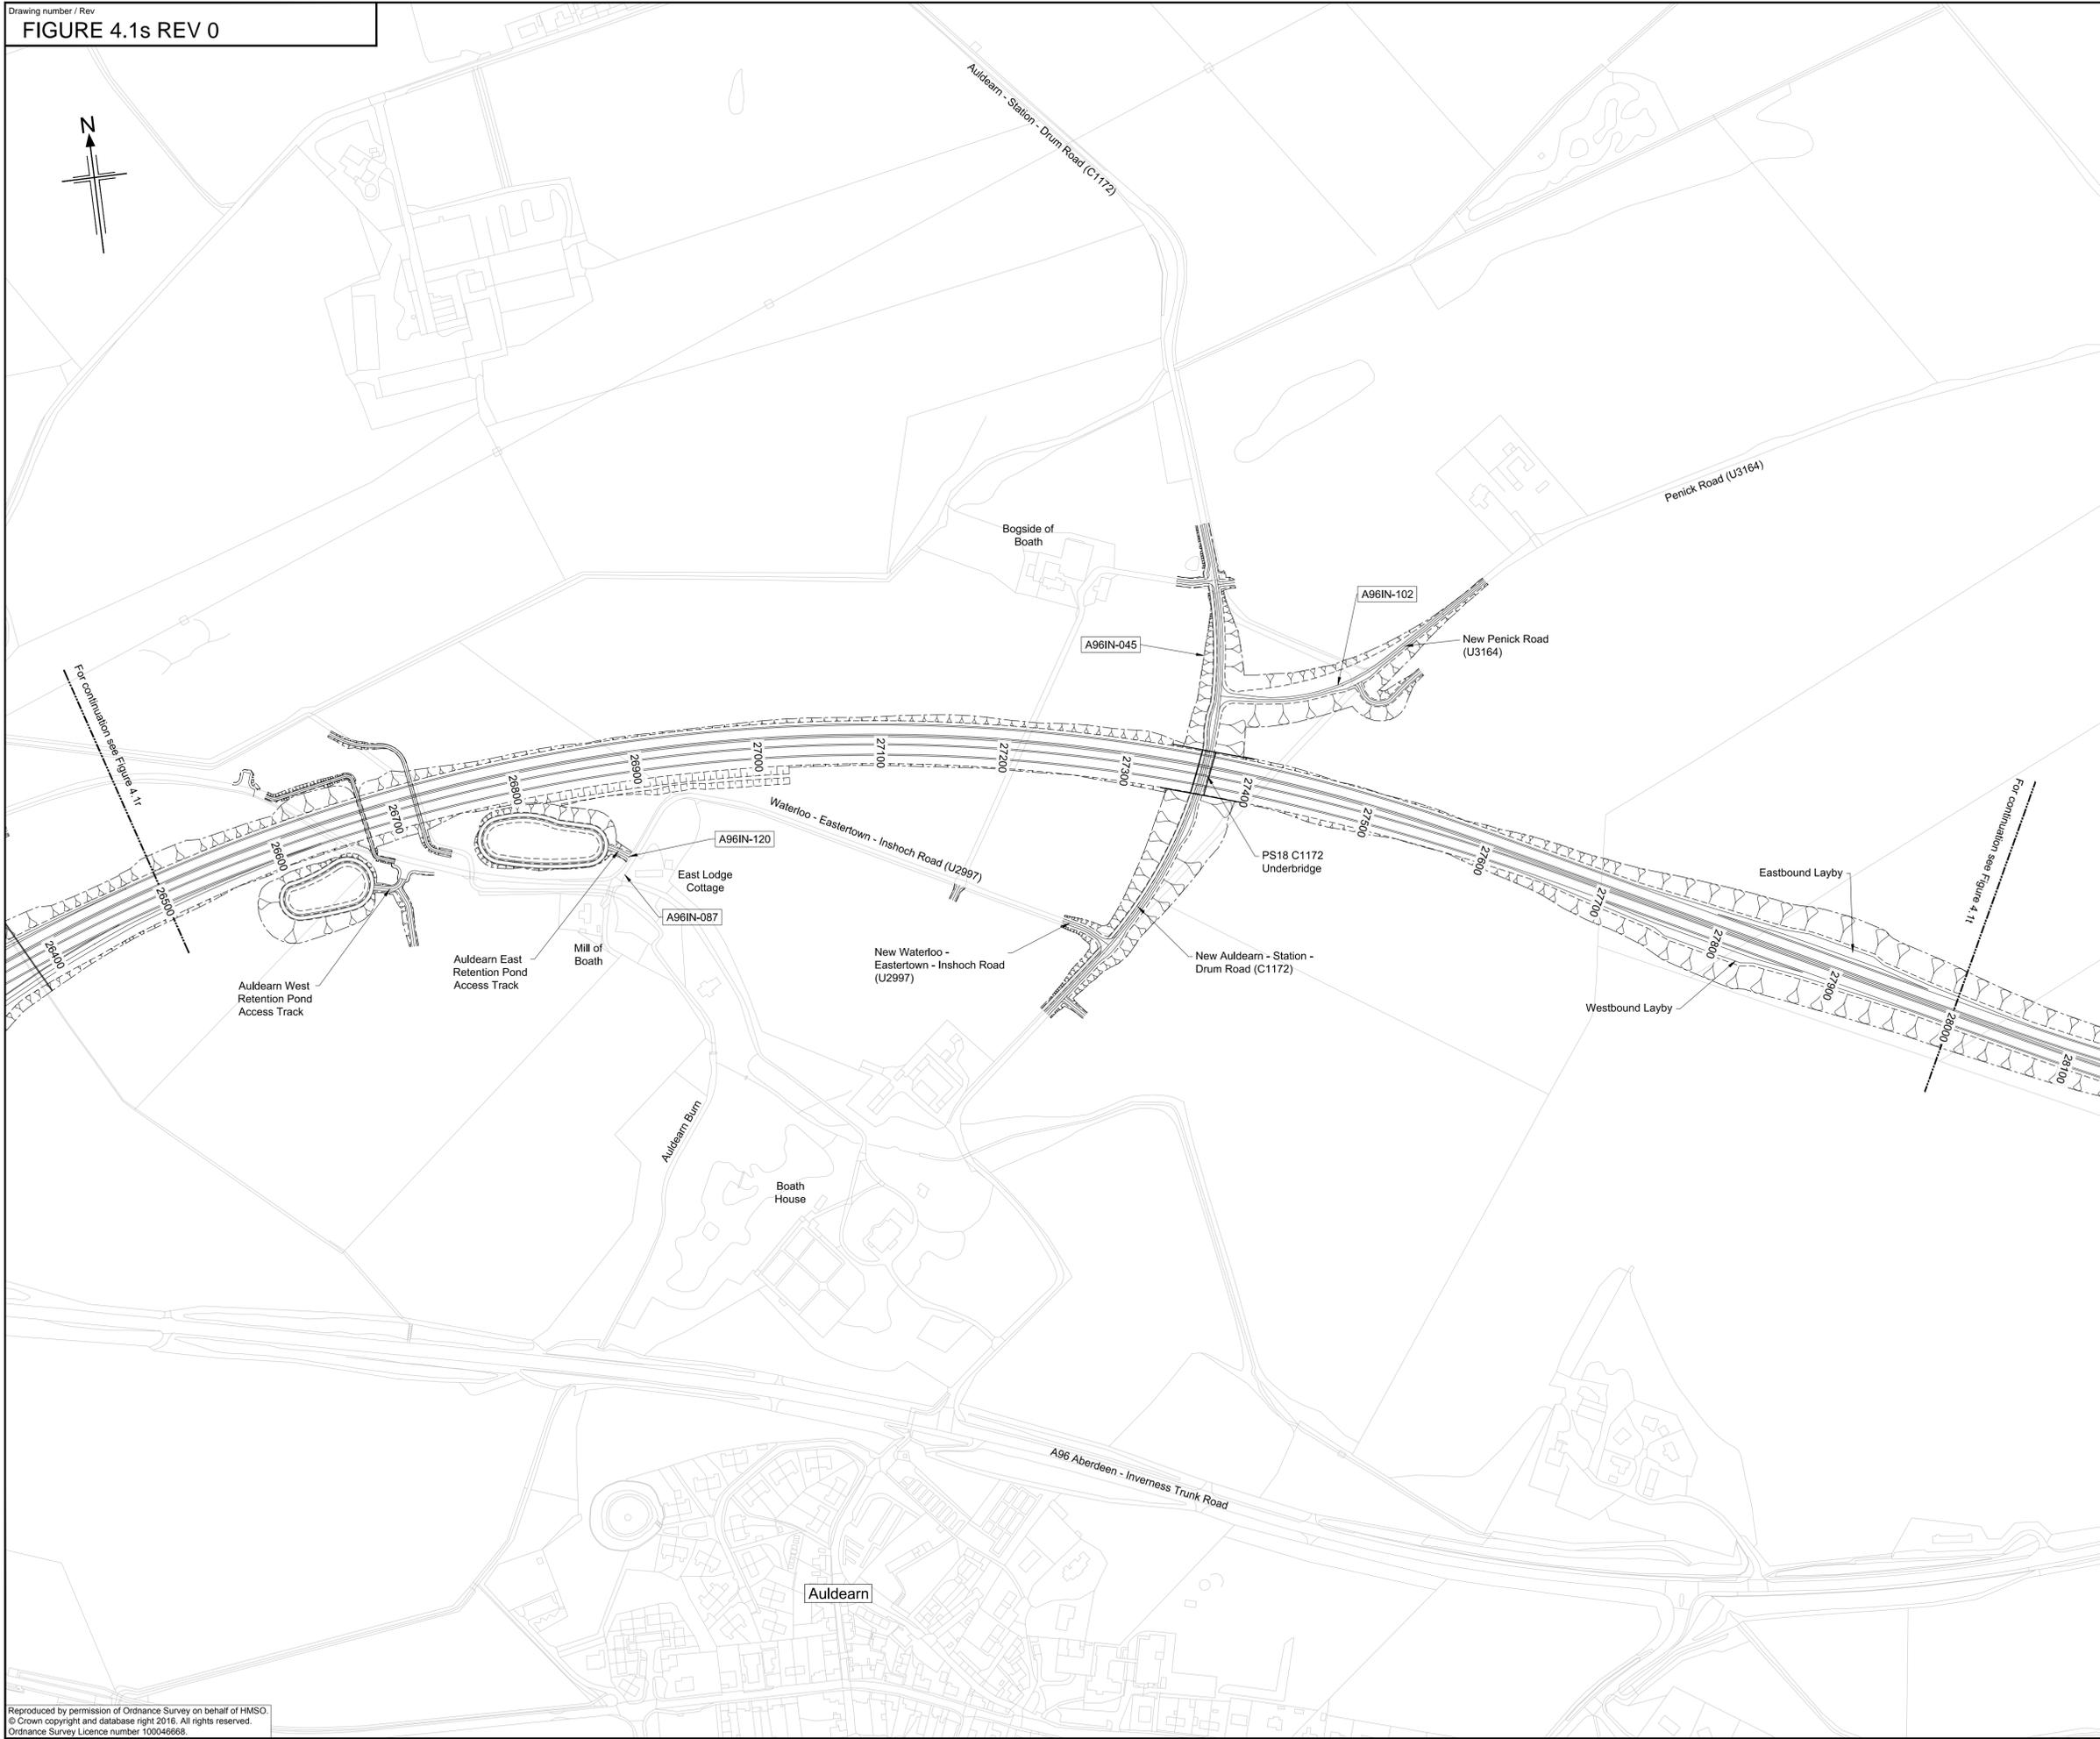

Notes
 1. All dimensions are in metres unless stated otherwise.

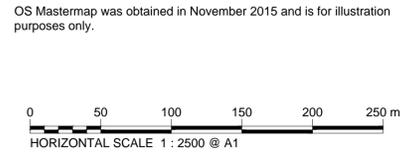

| 0 | 11/11/2016 | DMRB Stage 3 Report | LW | RJT | GAH | EHG |
|-----|------------|---------------------|-------|--------|-------|---------|
| Rev | Rev. Date | Purpose of revision | Drawn | Checkd | Rev'd | Apprv'd |

JACOBS
 95 Bothwell St, Glasgow, G2 7HX
 Tel: +44(0)141 243 8000 - Fax: +44(0)141 226 3109
 www.jacobs.com



Drawing title
**DMRB STAGE 3
 SCHEME ASSESSMENT REPORT
 RELAXATIONS AND DEPARTURES
 LOCATION PLAN
 SHEET 19 OF 21**


Drawing status
FINAL

Scale
 1:2,500 @ A1 | **DO NOT SCALE**

Jacobs No. B2103500
 BIM No.


Drawing number
FIGURE 4.1s | Rev **0**

Reproduced by permission of Ordnance Survey on behalf of HMSO.
 © Crown copyright and database right 2016. All rights reserved.
 Ordnance Survey Licence number 100046668.

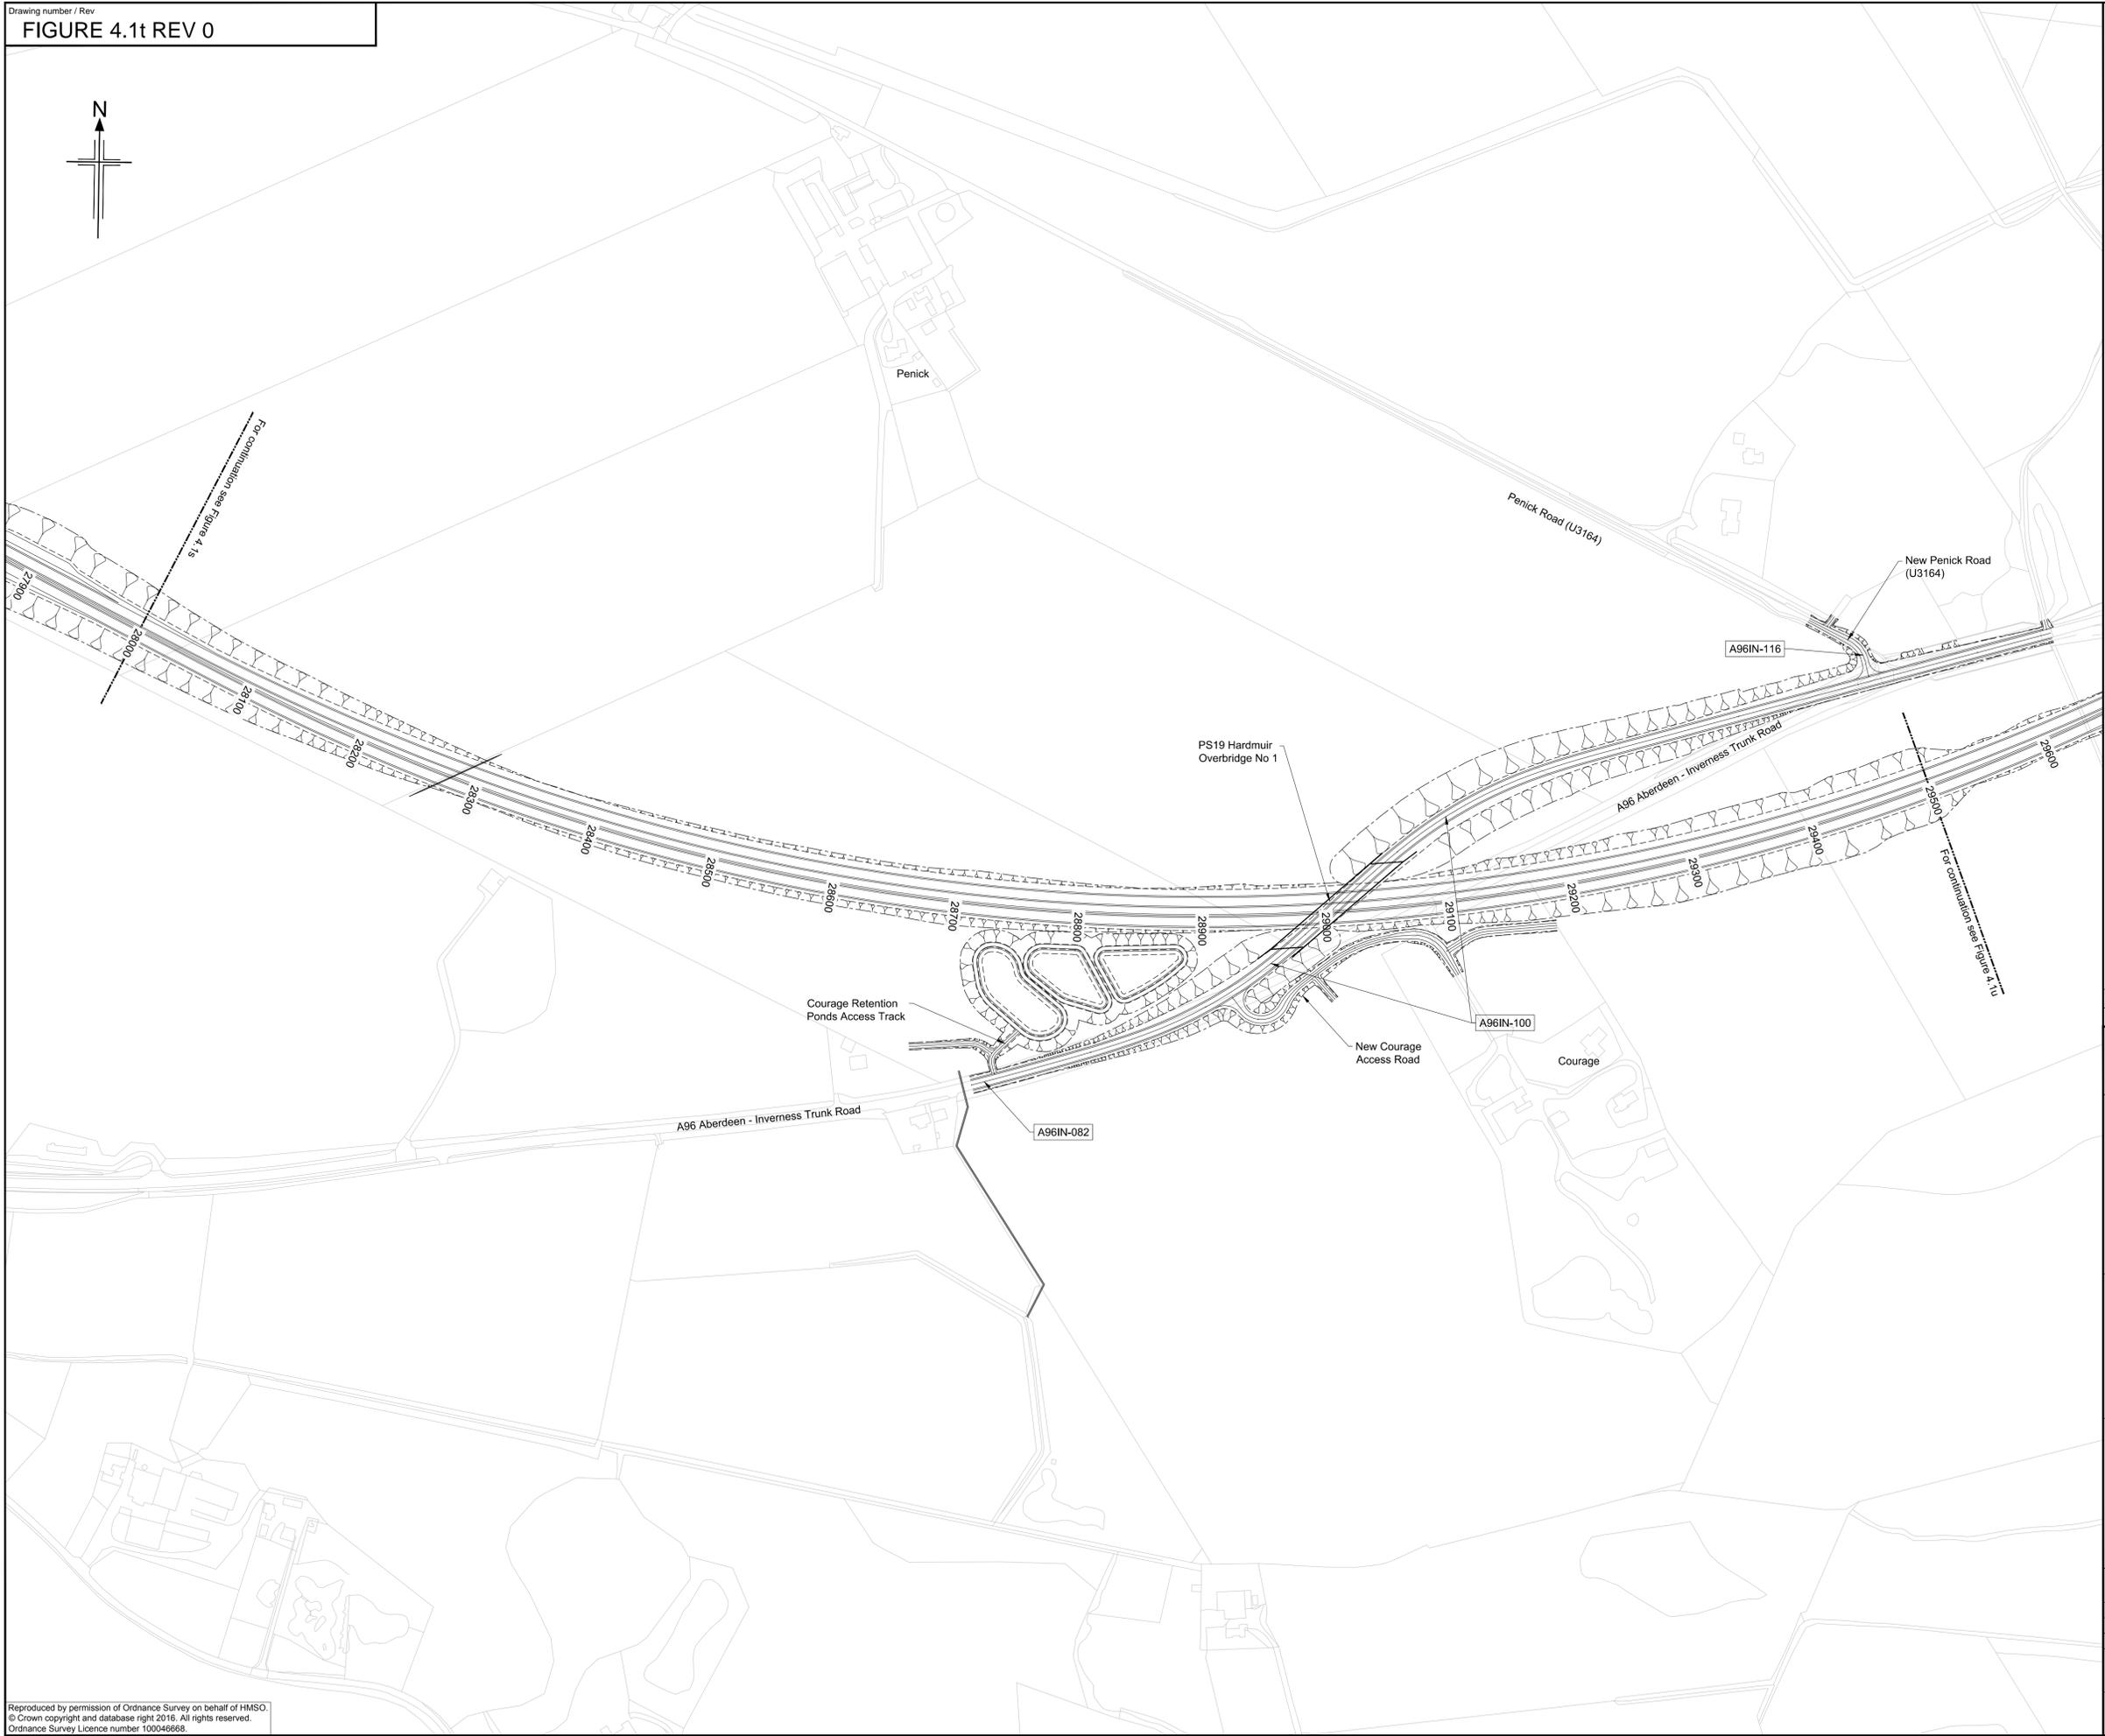

Notes
 1. All dimensions are in metres unless stated otherwise.

OS Mastermap was obtained in November 2015 and is for illustration purposes only.

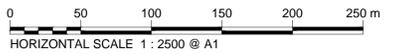

| 0 | 11/11/2016 | DMRB Stage 3 Report | LW | RJT | GAH | EHG |
|-----|------------|---------------------|-------|---------|-------|---------|
| Rev | Rev. Date | Purpose of revision | Drawn | Checked | Rev'd | Apprv'd |



Drawing title
**DMRB STAGE 3
 SCHEME ASSESSMENT REPORT
 RELAXATIONS AND DEPARTURES
 LOCATION PLAN
 SHEET 20 OF 21**

Drawing status
FINAL


| | | |
|------------|--------------|---------------------|
| Scale | 1:2,500 @ A1 | DO NOT SCALE |
| Jacobs No. | B2103500 | |
| BIM No. | | |

| | | | |
|----------------|--------------------|-----|----------|
| Drawing number | FIGURE 4.1t | Rev | 0 |
|----------------|--------------------|-----|----------|

This drawing is not to be used in whole or part other than for the intended purpose and project as defined on this drawing. Refer to the contract for full terms and conditions.


Reproduced by permission of Ordnance Survey on behalf of HMSO.
 © Crown copyright and database right 2016. All rights reserved.
 Ordnance Survey Licence number 100046668.

Muirend

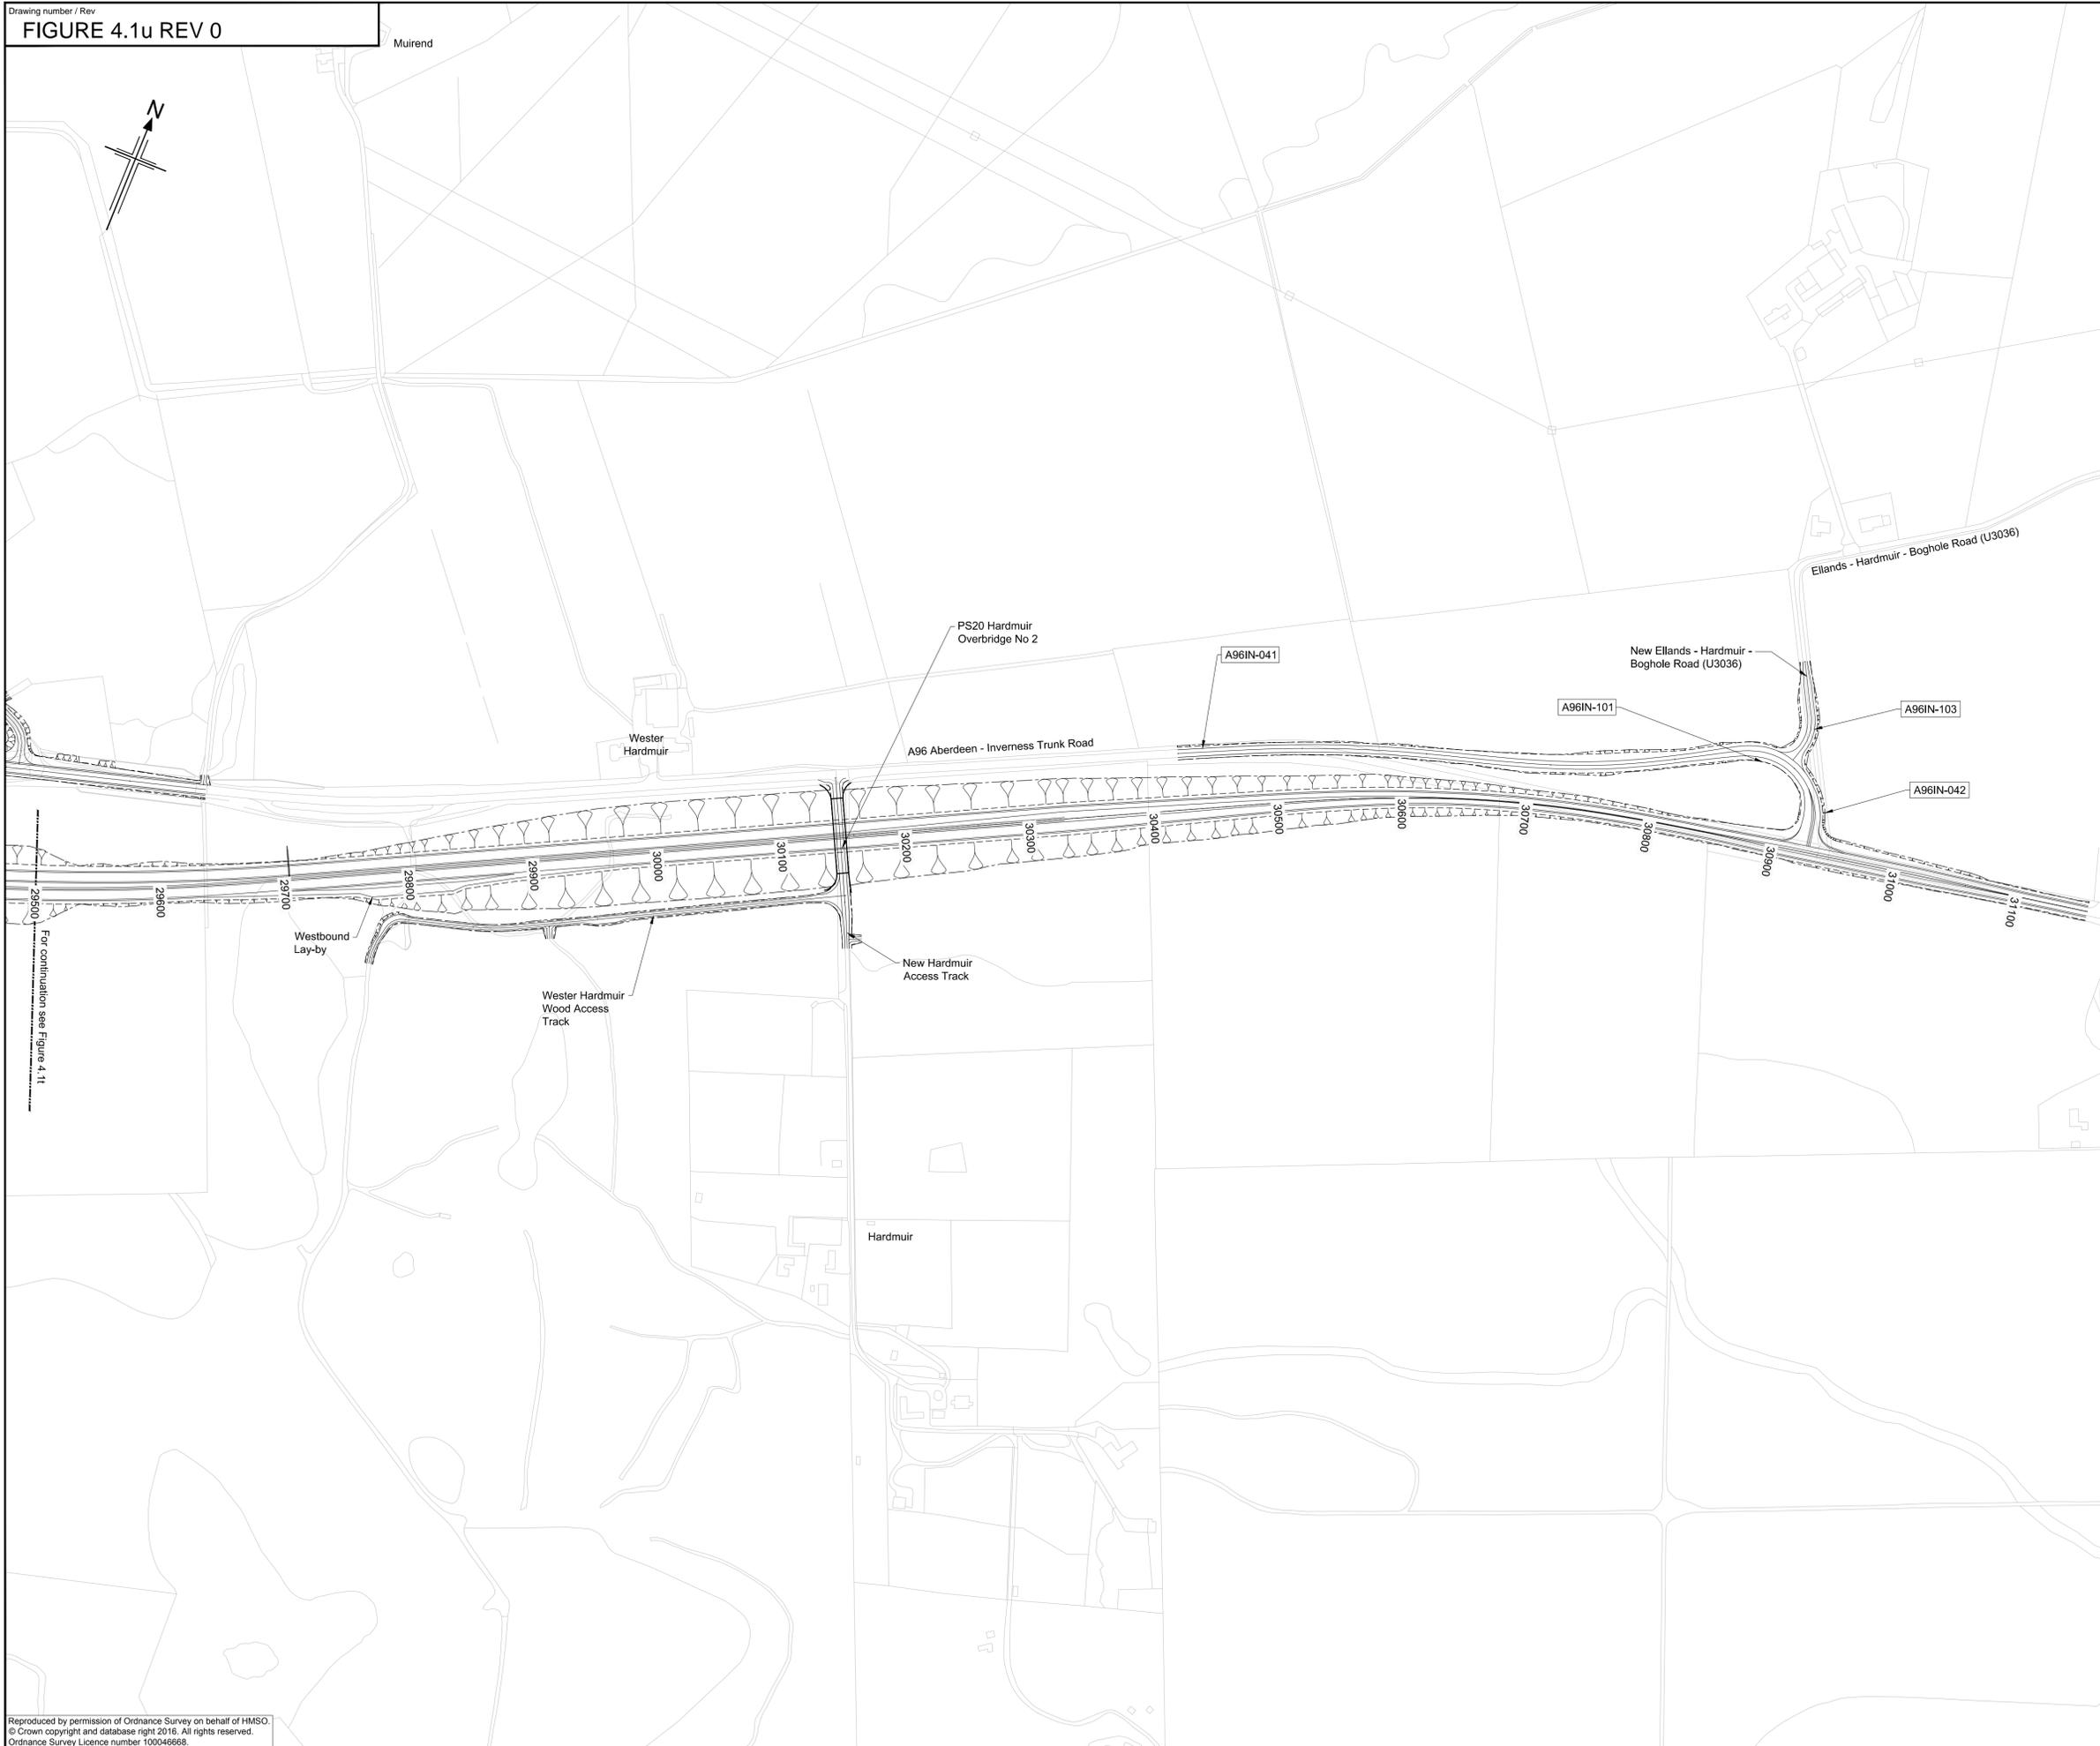

Notes
 1. All dimensions are in metres unless stated otherwise.

OS Mastermap was obtained in November 2015 and is for illustration purposes only.

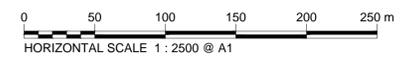

| 0 | 11/11/2016 | DMRB Stage 3 Report | LW | RJT | GAH | EHG |
|-----|------------|---------------------|-------|--------|-------|---------|
| Rev | Rev. Date | Purpose of revision | Drawn | Checkd | Rev'd | Apprv'd |

JACOBS
 95 Bothwell St, Glasgow, G2 7HX
 Tel: +44(0)141 243 8000 - Fax: +44(0)141 226 3109
 www.jacobs.com



Drawing title
**DMRB STAGE 3
 SCHEME ASSESSMENT REPORT
 RELAXATIONS AND DEPARTURES
 LOCATION PLAN
 SHEET 21 OF 21**

Drawing status: **FINAL**
 Scale: 1:2,500 @ A1 | **DO NOT SCALE**

Jacobs No. B2103500
 BIM No.
 Drawing number: **FIGURE 4.1u** | Rev: **0**

Reproduced by permission of Ordnance Survey on behalf of HMSO.
 © Crown copyright and database right 2016. All rights reserved.
 Ordnance Survey Licence number 100046668.

This drawing is not to be used in whole or part other than for the intended purpose and project as defined on this drawing. Refer to the contract for full terms and conditions.