

- Legend**
- Proposed Scheme (as per Draft Orders)
 - SUDS (e.g. Basin or Pond)*
 - 500m Study Area
 - Semi-natural Broadleaved Woodland
 - Broadleaved Plantation Woodland
 - Semi-natural Coniferous Woodland
 - Coniferous Plantation Woodland
 - Mixed Plantation Woodland
 - Recently Felled Woodland
 - Dense/Continuous Scrub
 - Acid Grassland
 - Semi-improved Acid Grassland
 - Semi-improved Neutral Grassland
 - Improved Grassland
 - Marsh/Marshy Grassland
 - Poor Semi-improved Grassland
 - Other Tall Herb and Fern - Ruderal
 - Wet Dwarf Shrub Heath
 - Swamp
 - Quarry
 - Amenity Grassland
 - Other Habitat
 - Hedge
 - Scattered Broadleaved Trees
 - Scattered Coniferous Trees
 - Scattered Bracken
 - Scattered Scrub
 - Target Note
 - Open Water
 - Arable Land
 - Bare Ground
 - Not Surveyed
 - Watercourse

* Actual shape of pond/basin will be subject to detailed design



0	NOV 2016	ES Publication	HM	JF	PG	ENG
Rev.	Rev. Date	Purpose of revision	Orig/Dwn	Checkd	Rev'd	Apprv'd

JACOBS
15 Bedford Street, Glasgow, G2 7HX, UK
Tel: +44(0)141 243 8000 Fax: +44(0)141 228 3109
www.jacobs.com



Figure 11.2a
Environmental Statement
Phase 1 Habitat

			Sheet 1 of 8	
Drawing Status		FINAL		
Scale	1:15,000	@ A3	DO NOT SCALE	
Jacobs No.	B2103500			
BIM No.				
Drawing number	B2103500/EN/EIA/DR/1102a			Rev 0
This drawing is not to be used in whole or part other than for the intended purpose and project as defined on this drawing. Refer to the contract for full terms and conditions.				

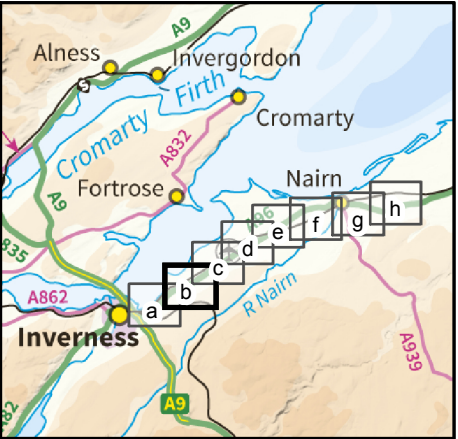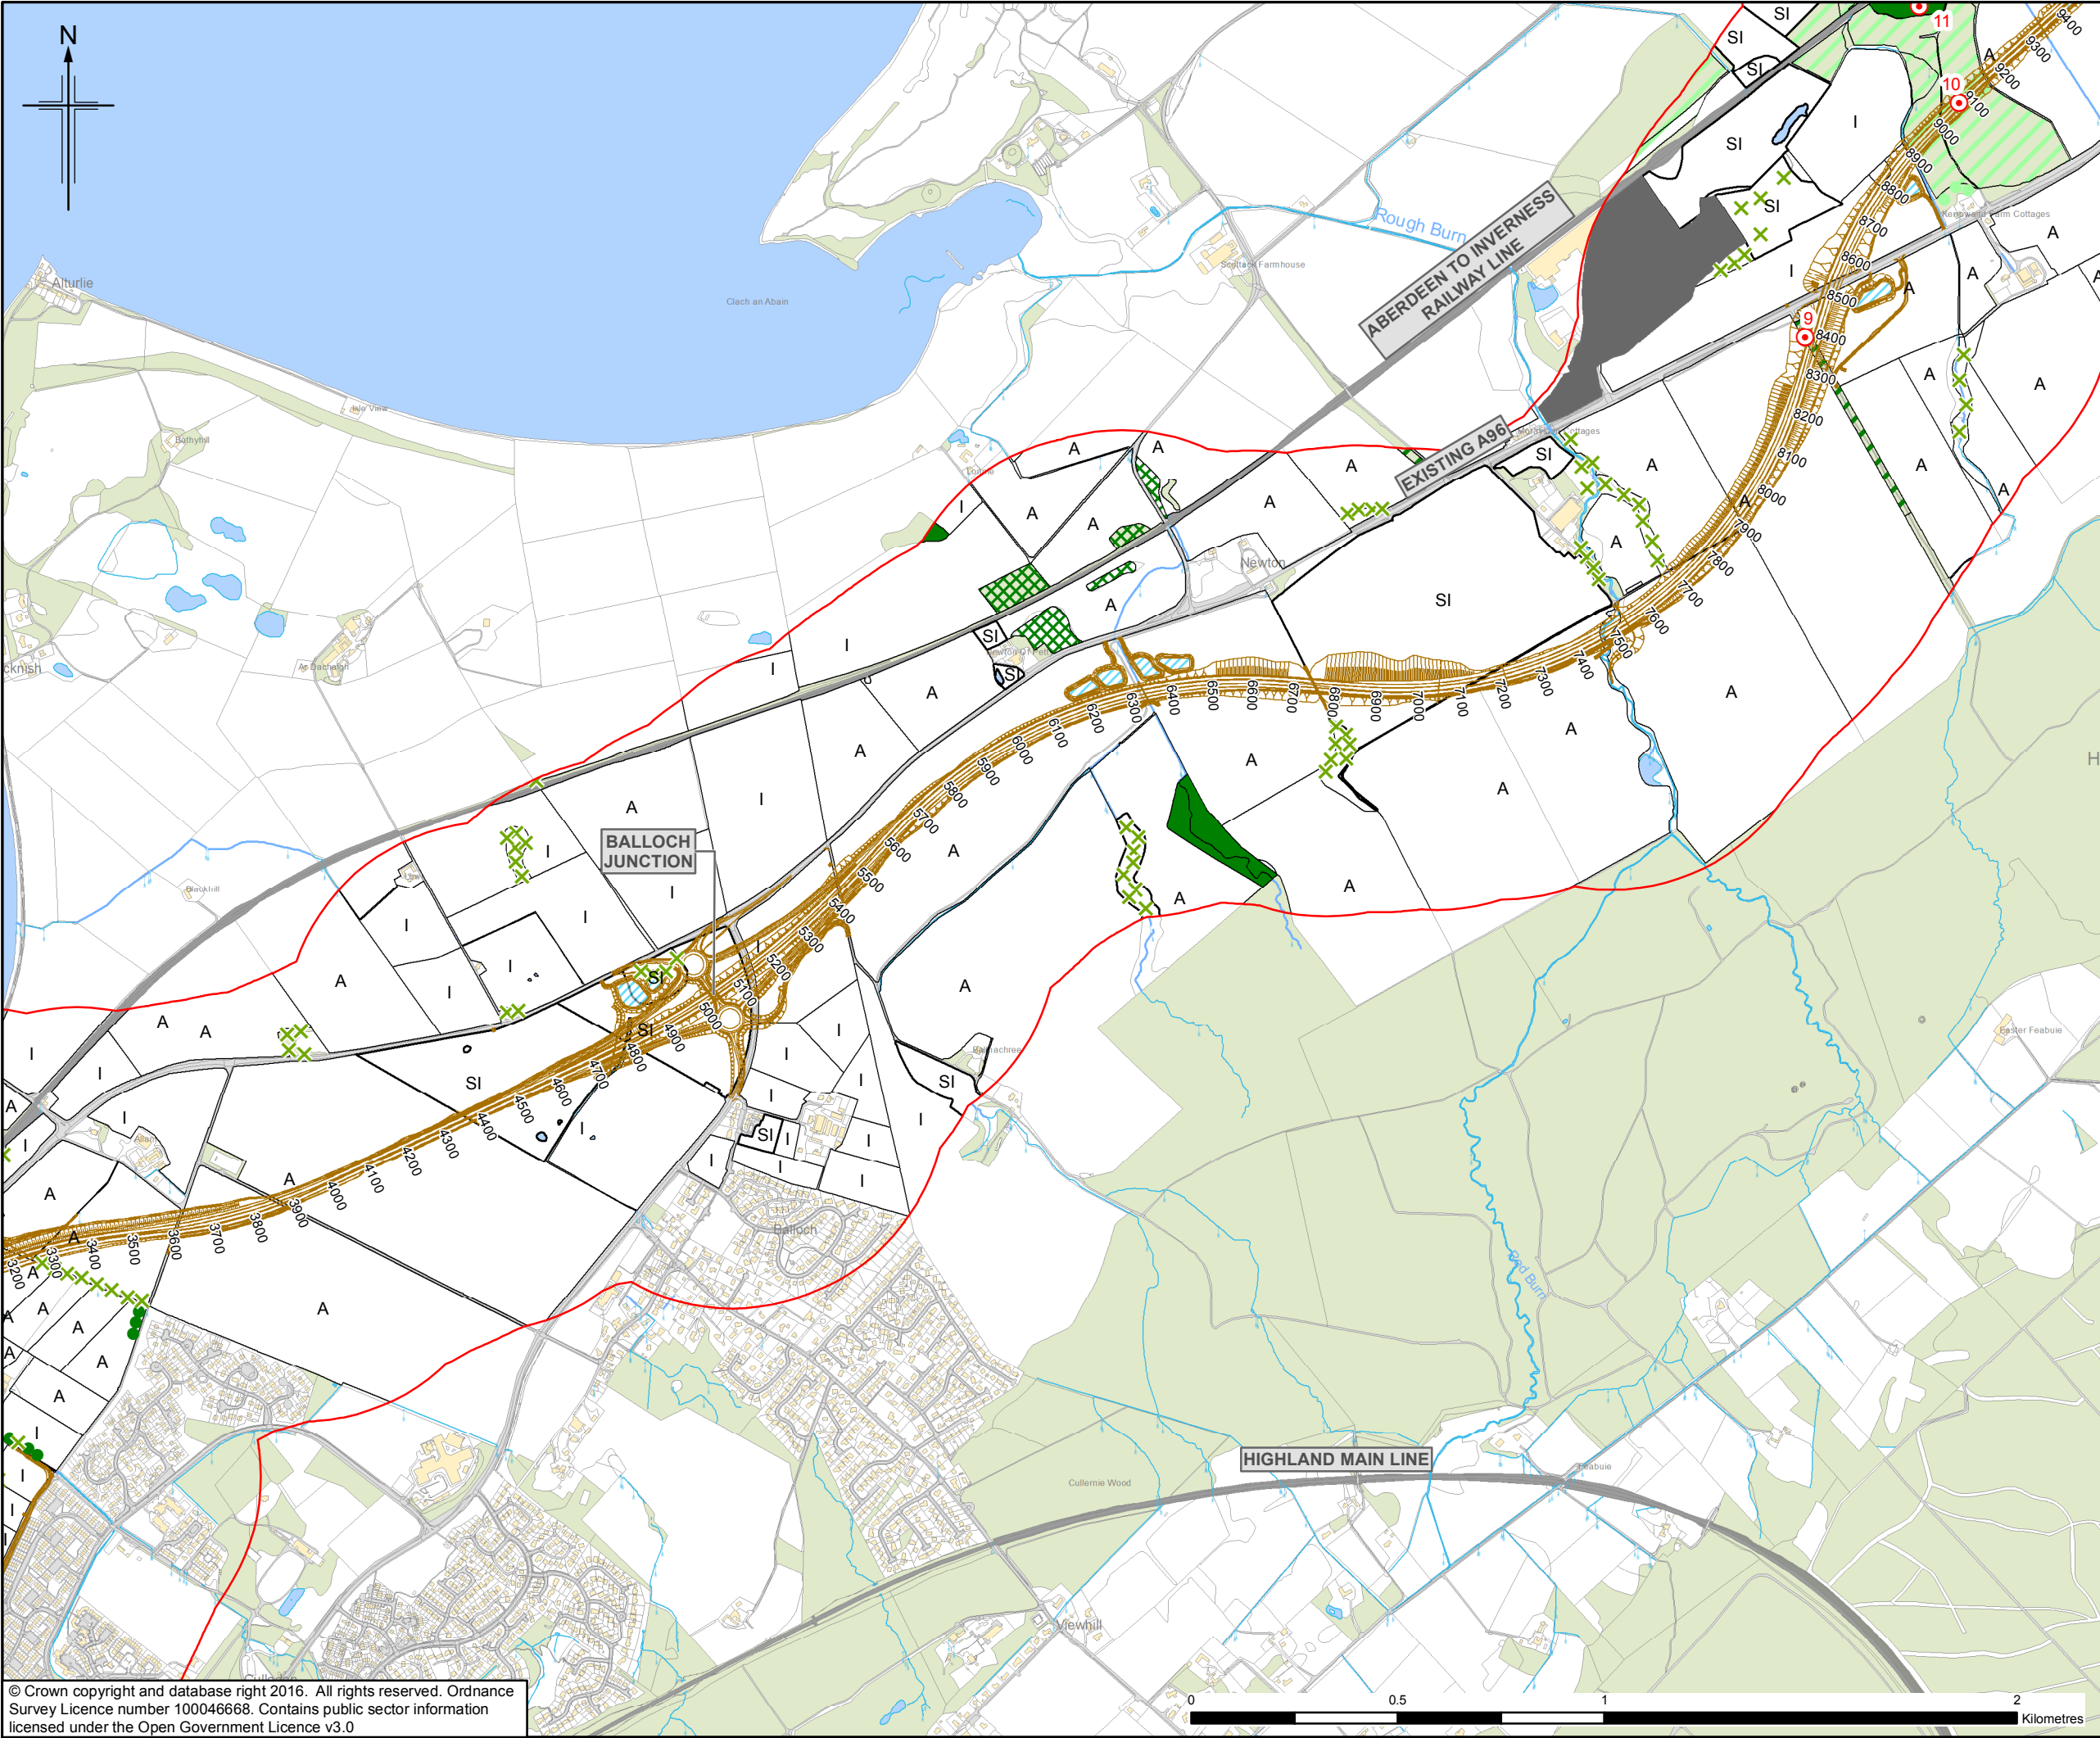

- Legend**
- Proposed Scheme (as per Draft Orders)
 - SUDS (e.g. Basin or Pond)*
 - 500m Study Area
 - Semi-natural Broadleaved Woodland
 - Broadleaved Plantation Woodland
 - Semi-natural Coniferous Woodland
 - Coniferous Plantation Woodland
 - Mixed Plantation Woodland
 - Recently Felled Woodland
 - Dense/Continuous Scrub
 - Acid Grassland
 - Semi-improved Acid Grassland
 - Semi-improved Neutral Grassland
 - Improved Grassland
 - Marsh/Marshy Grassland
 - Poor Semi-improved Grassland
 - Other Tall Herb and Fern - Ruderal
 - Wet Dwarf Shrub Heath
 - Swamp
 - Open Water
 - Quarry
 - Arable Land
 - Amenity Grassland
 - Bare Ground
 - Other Habitat
 - Not Surveyed
 - Hedge
 - Scattered Broadleaved Trees
 - Scattered Coniferous Trees
 - Scattered Bracken
 - Scattered Scrub
 - Target Note

* Actual shape of pond/basin will be subject to detailed design

0	NOV 2016	ES Publication	HM	JF	PG	ENG
Rev.	Rev. Date	Purpose of revision	Orig/Dwn	Checkd	Rev'd	Apprv'd

JACOBS
16 Bedford Street, Glasgow, G2 7NK, UK
Tel: +44(0)141 243 8000 Fax: +44(0)141 226 3109
www.jacobs.com

Client

TRANSPORT SCOTLAND
COMHDAIL ALBA

Project

A96 DUALLING
INVERNESS TO NAIRN
(incl. Nairn Bypass)

Drawing title

Figure 11.2b
Environmental Statement
Phase 1 Habitat

Drawing Status: FINAL

Scale: 1:15,000 @ A3 DO NOT SCALE



Jacobs No. B2103500

BIM No.

Drawing number: B2103500/EN/EIA/DR/1102b

Rev 0

This drawing is not to be used in whole or part other than for the intended purpose and project as defined on this drawing. Refer to the contract for full terms and conditions.

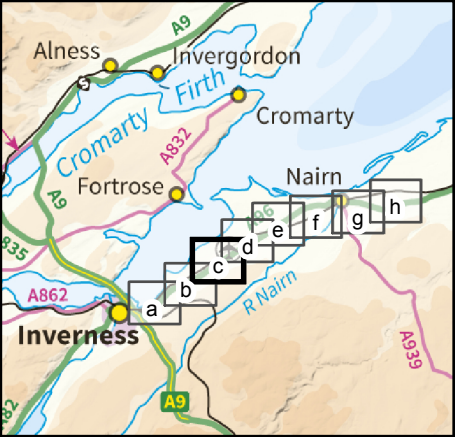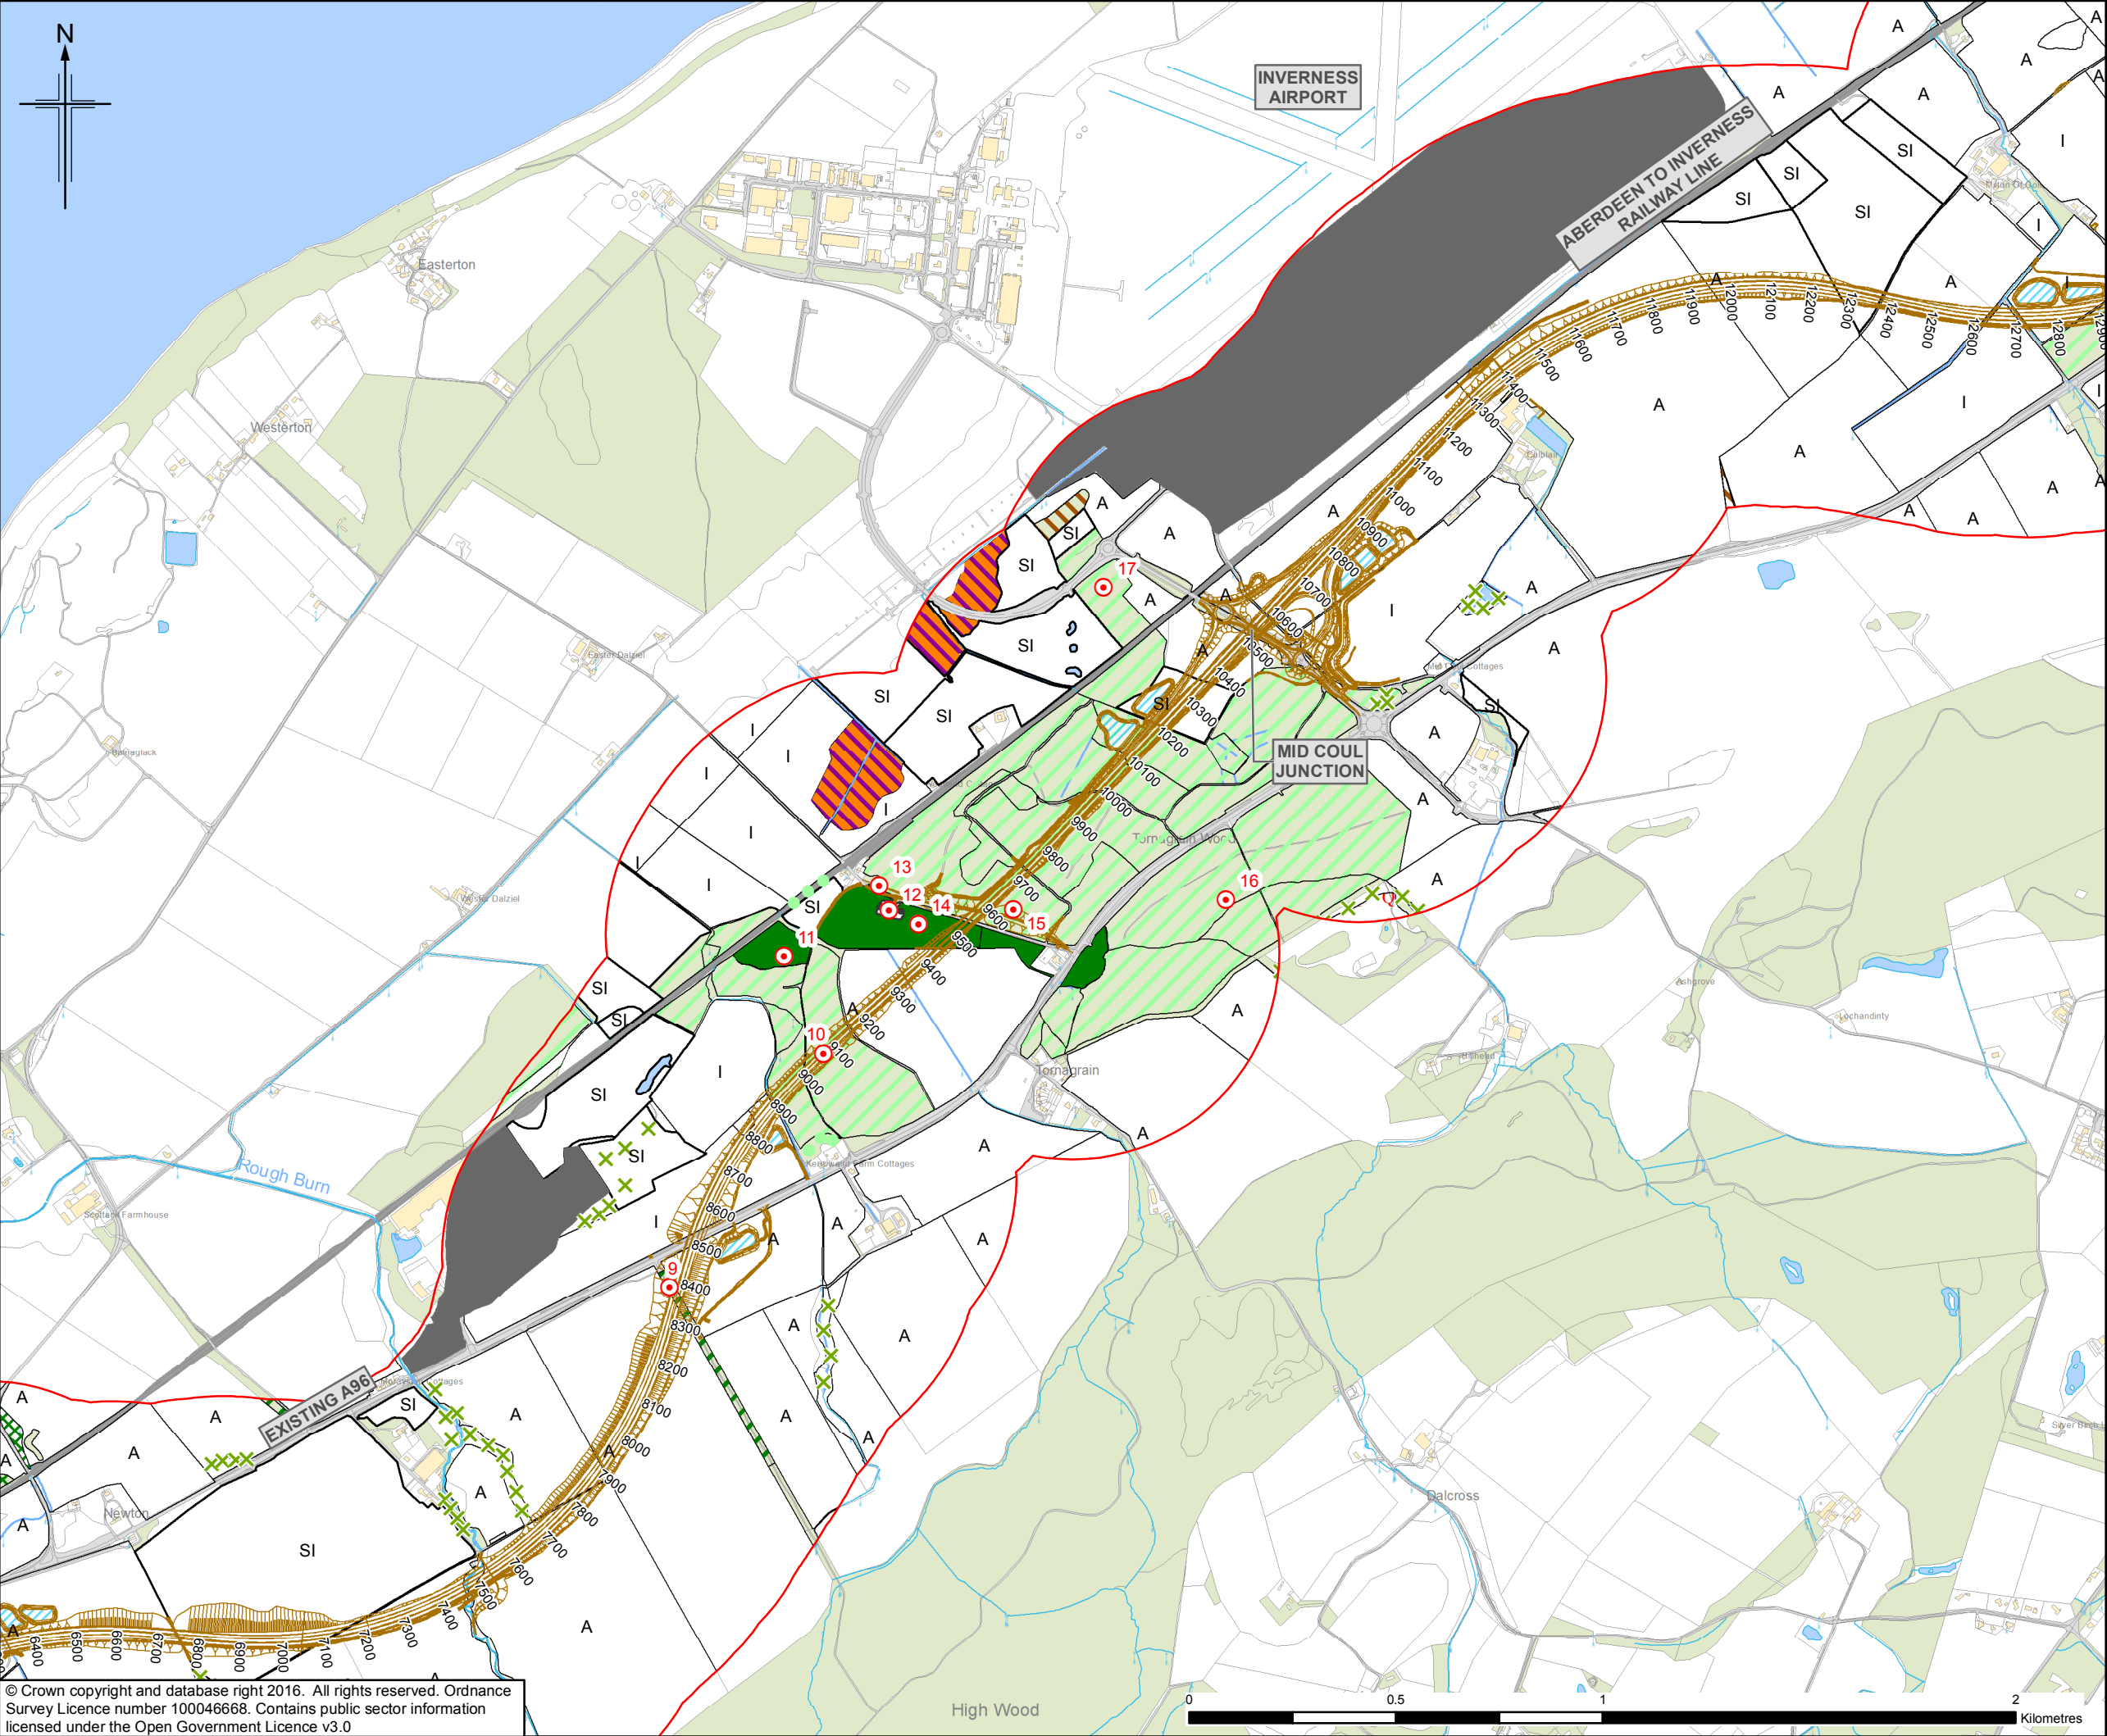

Legend

Proposed Scheme (as per Draft Orders)

SUDS (e.g. Basin or Pond)*

500m Study Area

Semi-natural Broadleaved Woodland

Broadleaved Plantation Woodland

Semi-natural Coniferous Woodland

Coniferous Plantation Woodland

Mixed Plantation Woodland

Recently Felled Woodland

Dense/Continuous Scrub

Acid Grassland

Semi-improved Acid Grassland

Semi-improved Neutral Grassland

Improved Grassland

Marsh/Marshy Grassland

Poor Semi-improved Grassland

Other Tall Herb and Fern - Ruderal

Wet Dwarf Shrub Heath

Swamp

Quarry

Amenity Grassland

Other Habitat

Hedge

Scattered Broadleaved Trees

Scattered Coniferous Trees

Scattered Bracken

Scattered Scrub

Target Note

Open Water

Arable Land

Bare Ground

Not Surveyed

Watercourse

* Actual shape of pond/basin will be subject to detailed design

Rev.	Rev. Date	Purpose of revision	Orig/Dwn	Checkd	Rev'd	Appr'd
0	NOV 2016	ES Publication	HM	JF	PG	ENG

Client

Project

Drawing title

Figure 11.2c
Environmental Statement
Phase 1 Habitat

Drawing Status

FINAL

Sheet 3 of 8

Scale

1:15,000 @ A3

DO NOT SCALE

Jacobs No.

B2103500

BIM No.



Drawing number

B2103500/EN/EIA/DR/1102c

Rev 0

This drawing is not to be used in whole or part other than for the intended purpose and project as defined on this drawing. Refer to the contract for full terms and conditions.

© Crown copyright and database right 2016. All rights reserved. Ordnance Survey Licence number 100046668. Contains public sector information licensed under the Open Government Licence v3.0

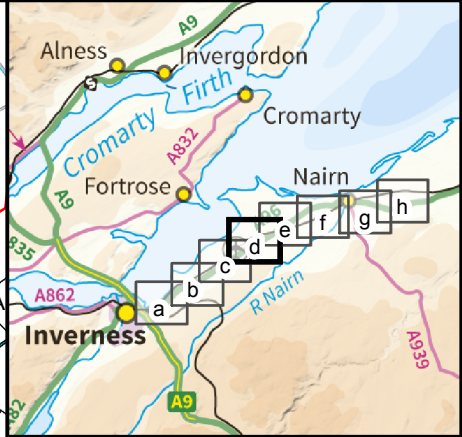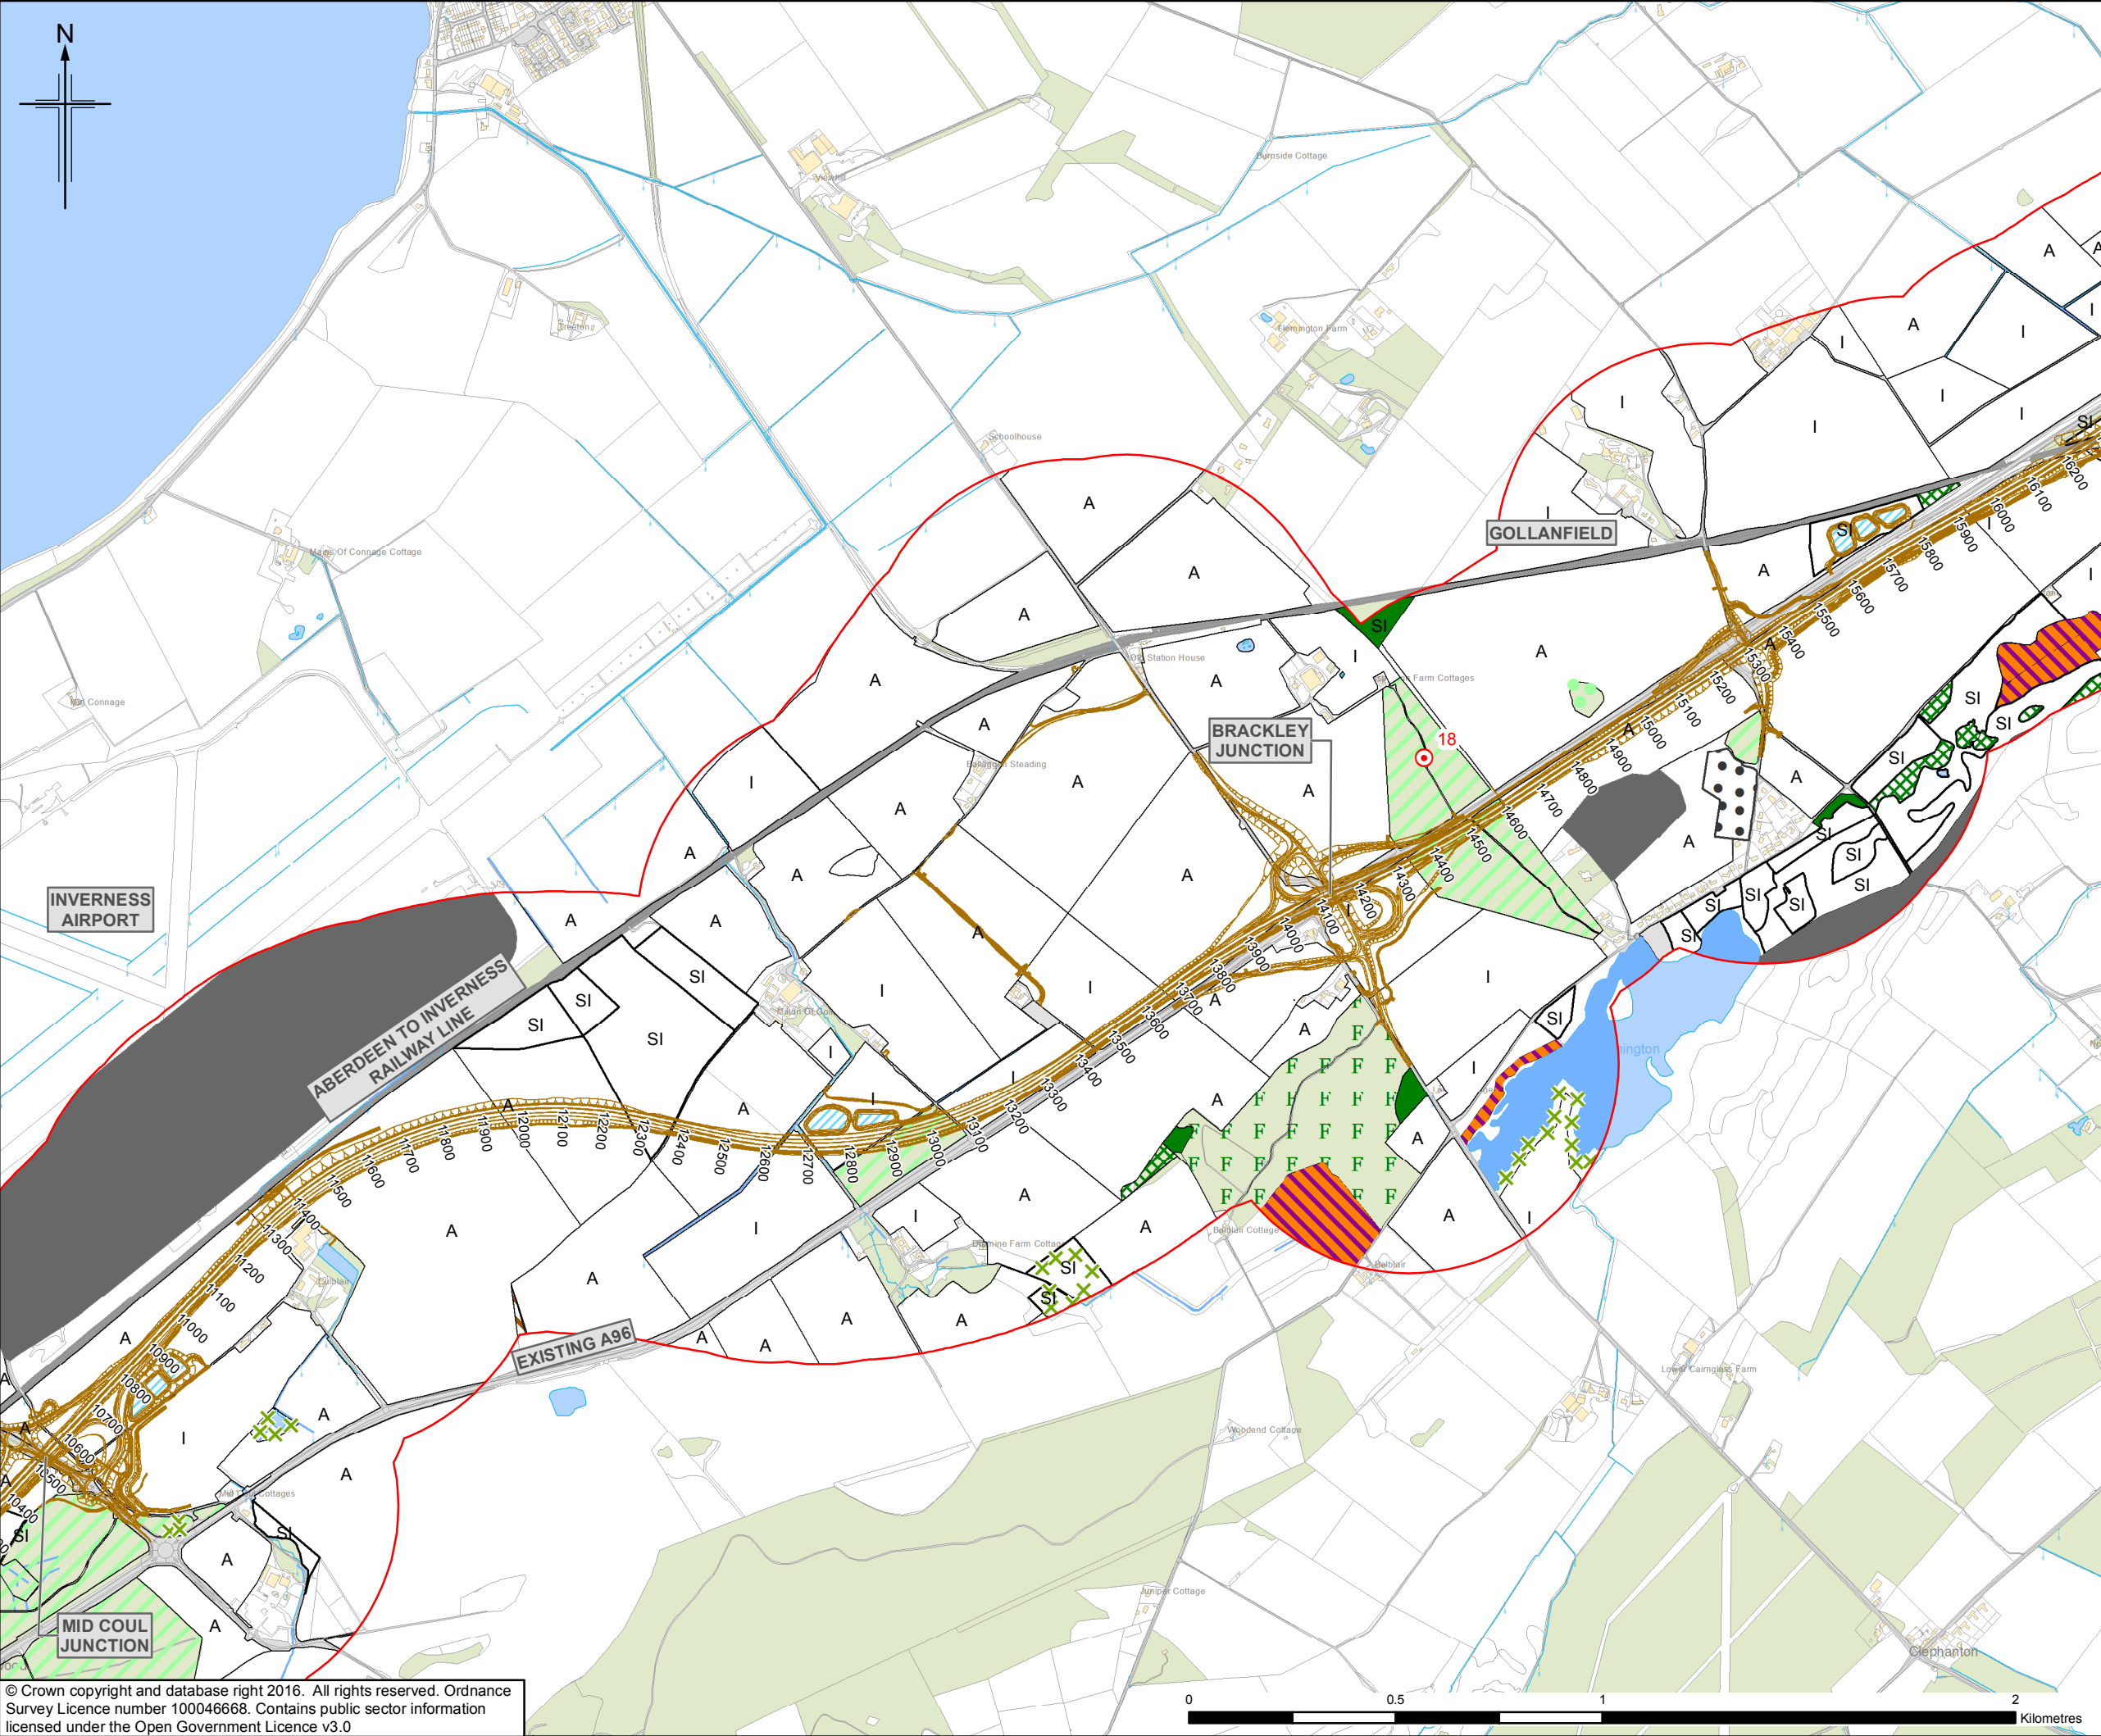

Legend

- Proposed Scheme (as per Draft Orders)
- SUDS (e.g. Basin or Pond)*
- 500m Study Area
- Semi-natural Broadleaved Woodland
- Broadleaved Plantation Woodland
- Semi-natural Coniferous Woodland
- Coniferous Plantation Woodland
- Mixed Plantation Woodland
- Recently Felled Woodland
- Dense/Continuous Scrub
- Acid Grassland
- Semi-improved Acid Grassland
- Semi-improved Neutral Grassland
- Improved Grassland
- Marsh/Marshy Grassland
- Poor Semi-improved Grassland
- Other Tall Herb and Fern - Ruderal
- Wet Dwarf Shrub Heath
- Swamp
- Quarry
- Amenity Grassland
- Other Habitat
- Hedge
- Scattered Broadleaved Trees
- Scattered Coniferous Trees
- Scattered Bracken
- Scattered Scrub
- Target Note
- Open Water
- Arable Land
- Bare Ground
- Not Surveyed
- Watercourse

* Actual shape of pond/basin will be subject to detailed design

0	NOV 2016	ES Publication	HM	JF	PG	ENG
Rev.	Rev. Date	Purpose of revision	Orig/Dwn	Checkd	Rev'd	Apprv'd



JACOBS
16 Bedford Street, Glasgow, G2 7NK, UK
Tel: +44(0)141 243 8000 Fax: +44(0)141 228 3109
www.jacobs.com

Client
TRANSPORT SCOTLAND
COMHAIL ALBA

Project
A96 DUALLING
INVERNESS TO NAIRN
(incl. Nairn Bypass)

Drawing title
Figure 11.2d
Environmental Statement
Phase 1 Habitat

Drawing Status: **FINAL**
Scale: **1:15,000 @ A3** **DO NOT SCALE**
Jacobs No.: **B2103500**
BIM No.:
Drawing number: **B2103500/EN/EIA/DR/1102d** Rev: **0**
This drawing is not to be used in whole or part other than for the intended purpose and project as defined on this drawing. Refer to the contract for full terms and conditions.

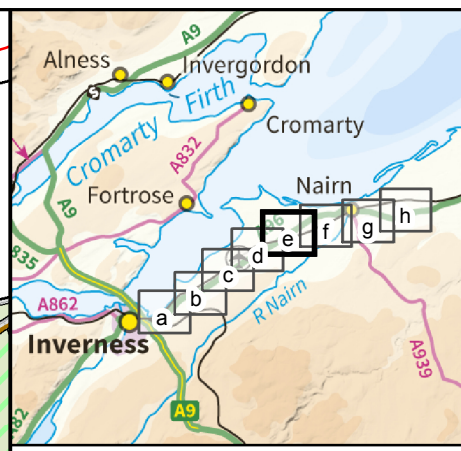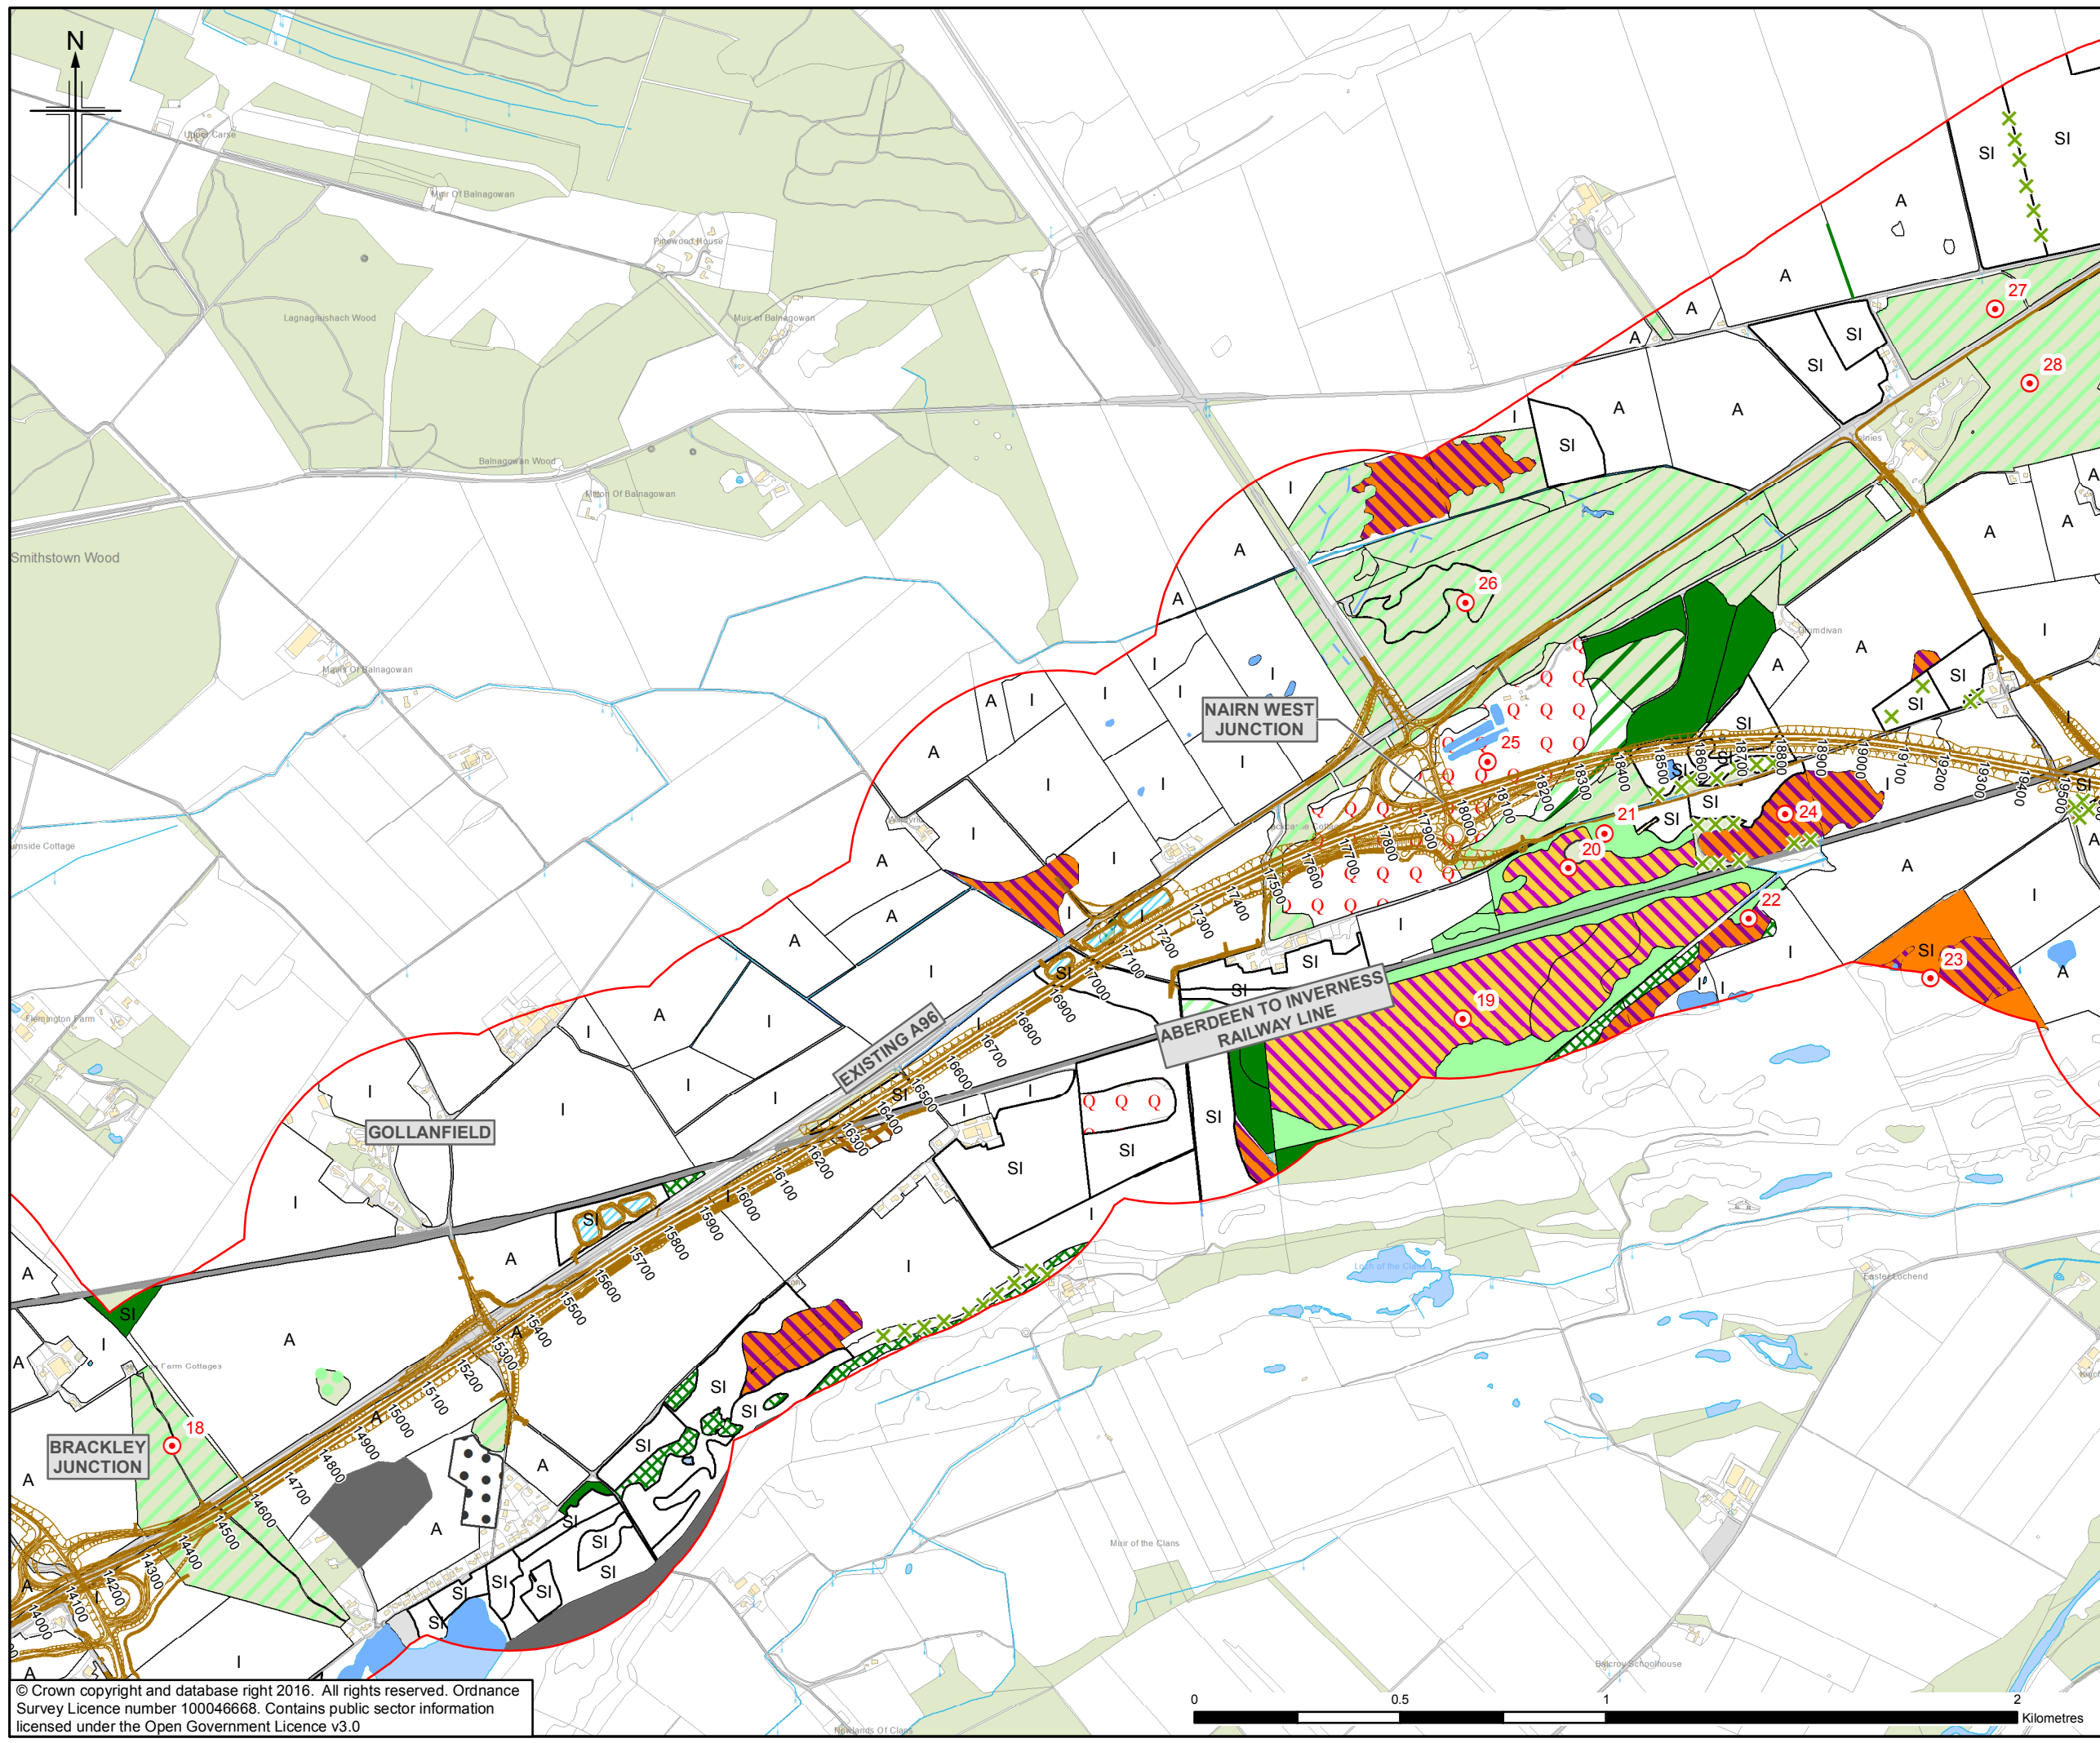

- Legend**
- Proposed Scheme (as per Draft Orders)
 - SUDS (e.g. Basin or Pond)*
 - 500m Study Area
 - Semi-natural Broadleaved Woodland
 - Broadleaved Plantation Woodland
 - Semi-natural Coniferous Woodland
 - Coniferous Plantation Woodland
 - Mixed Plantation Woodland
 - Recently Felled Woodland
 - Dense/Continuous Scrub
 - Acid Grassland
 - Semi-improved Acid Grassland
 - Semi-improved Neutral Grassland
 - Improved Grassland
 - Marsh/Marshy Grassland
 - Poor Semi-improved Grassland
 - Other Tall Herb and Fern - Ruderal
 - Wet Dwarf Shrub Heath
 - Swamp
 - Quarry
 - Amenity Grassland
 - Other Habitat
 - Hedge
 - Scattered Broadleaved Trees
 - Scattered Coniferous Trees
 - Scattered Bracken
 - Scattered Scrub
 - Target Note
 - Open Water
 - Arable Land
 - Bare Ground
 - Not Surveyed
 - Watercourse

* Actual shape of pond/basin will be subject to detailed design

0	NOV 2016	ES Publication	HM	JF	PG	ENG
Rev.	Rev. Date	Purpose of revision	Orig/Dwn	Checkd	Rev'd	Apprv'd

JACOBS
16 Belford Street, Glasgow, G2 7HX, UK
Tel: +44(0)141 243 8000 Fax: +44(0)141 226 3109
www.jacobs.com

Client
TRANSPORT SCOTLAND
COMHAIL ALBA

Project
A96 DUALLING
INVERNESS TO NAIRN
(incl. Nairn Bypass)

Drawing title
Figure 11.2e
Environmental Statement
Phase 1 Habitat

Drawing Status: **FINAL**



Scale: **1:15,000 @ A3** **DO NOT SCALE**

Jacobs No.: **B2103500**

BIM No.:

Drawing number: **B2103500/EN/EIA/DR/1102e** Rev **0**

This drawing is not to be used in whole or part other than for the intended purpose and project as defined on this drawing. Refer to the contract for full terms and conditions.

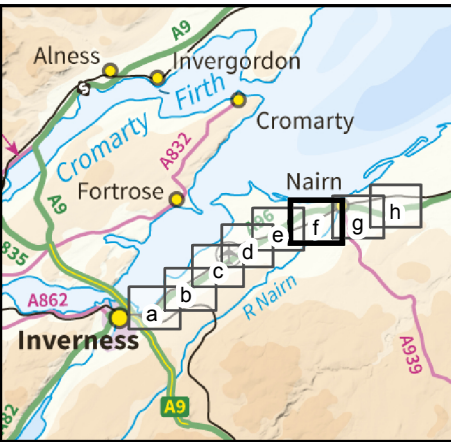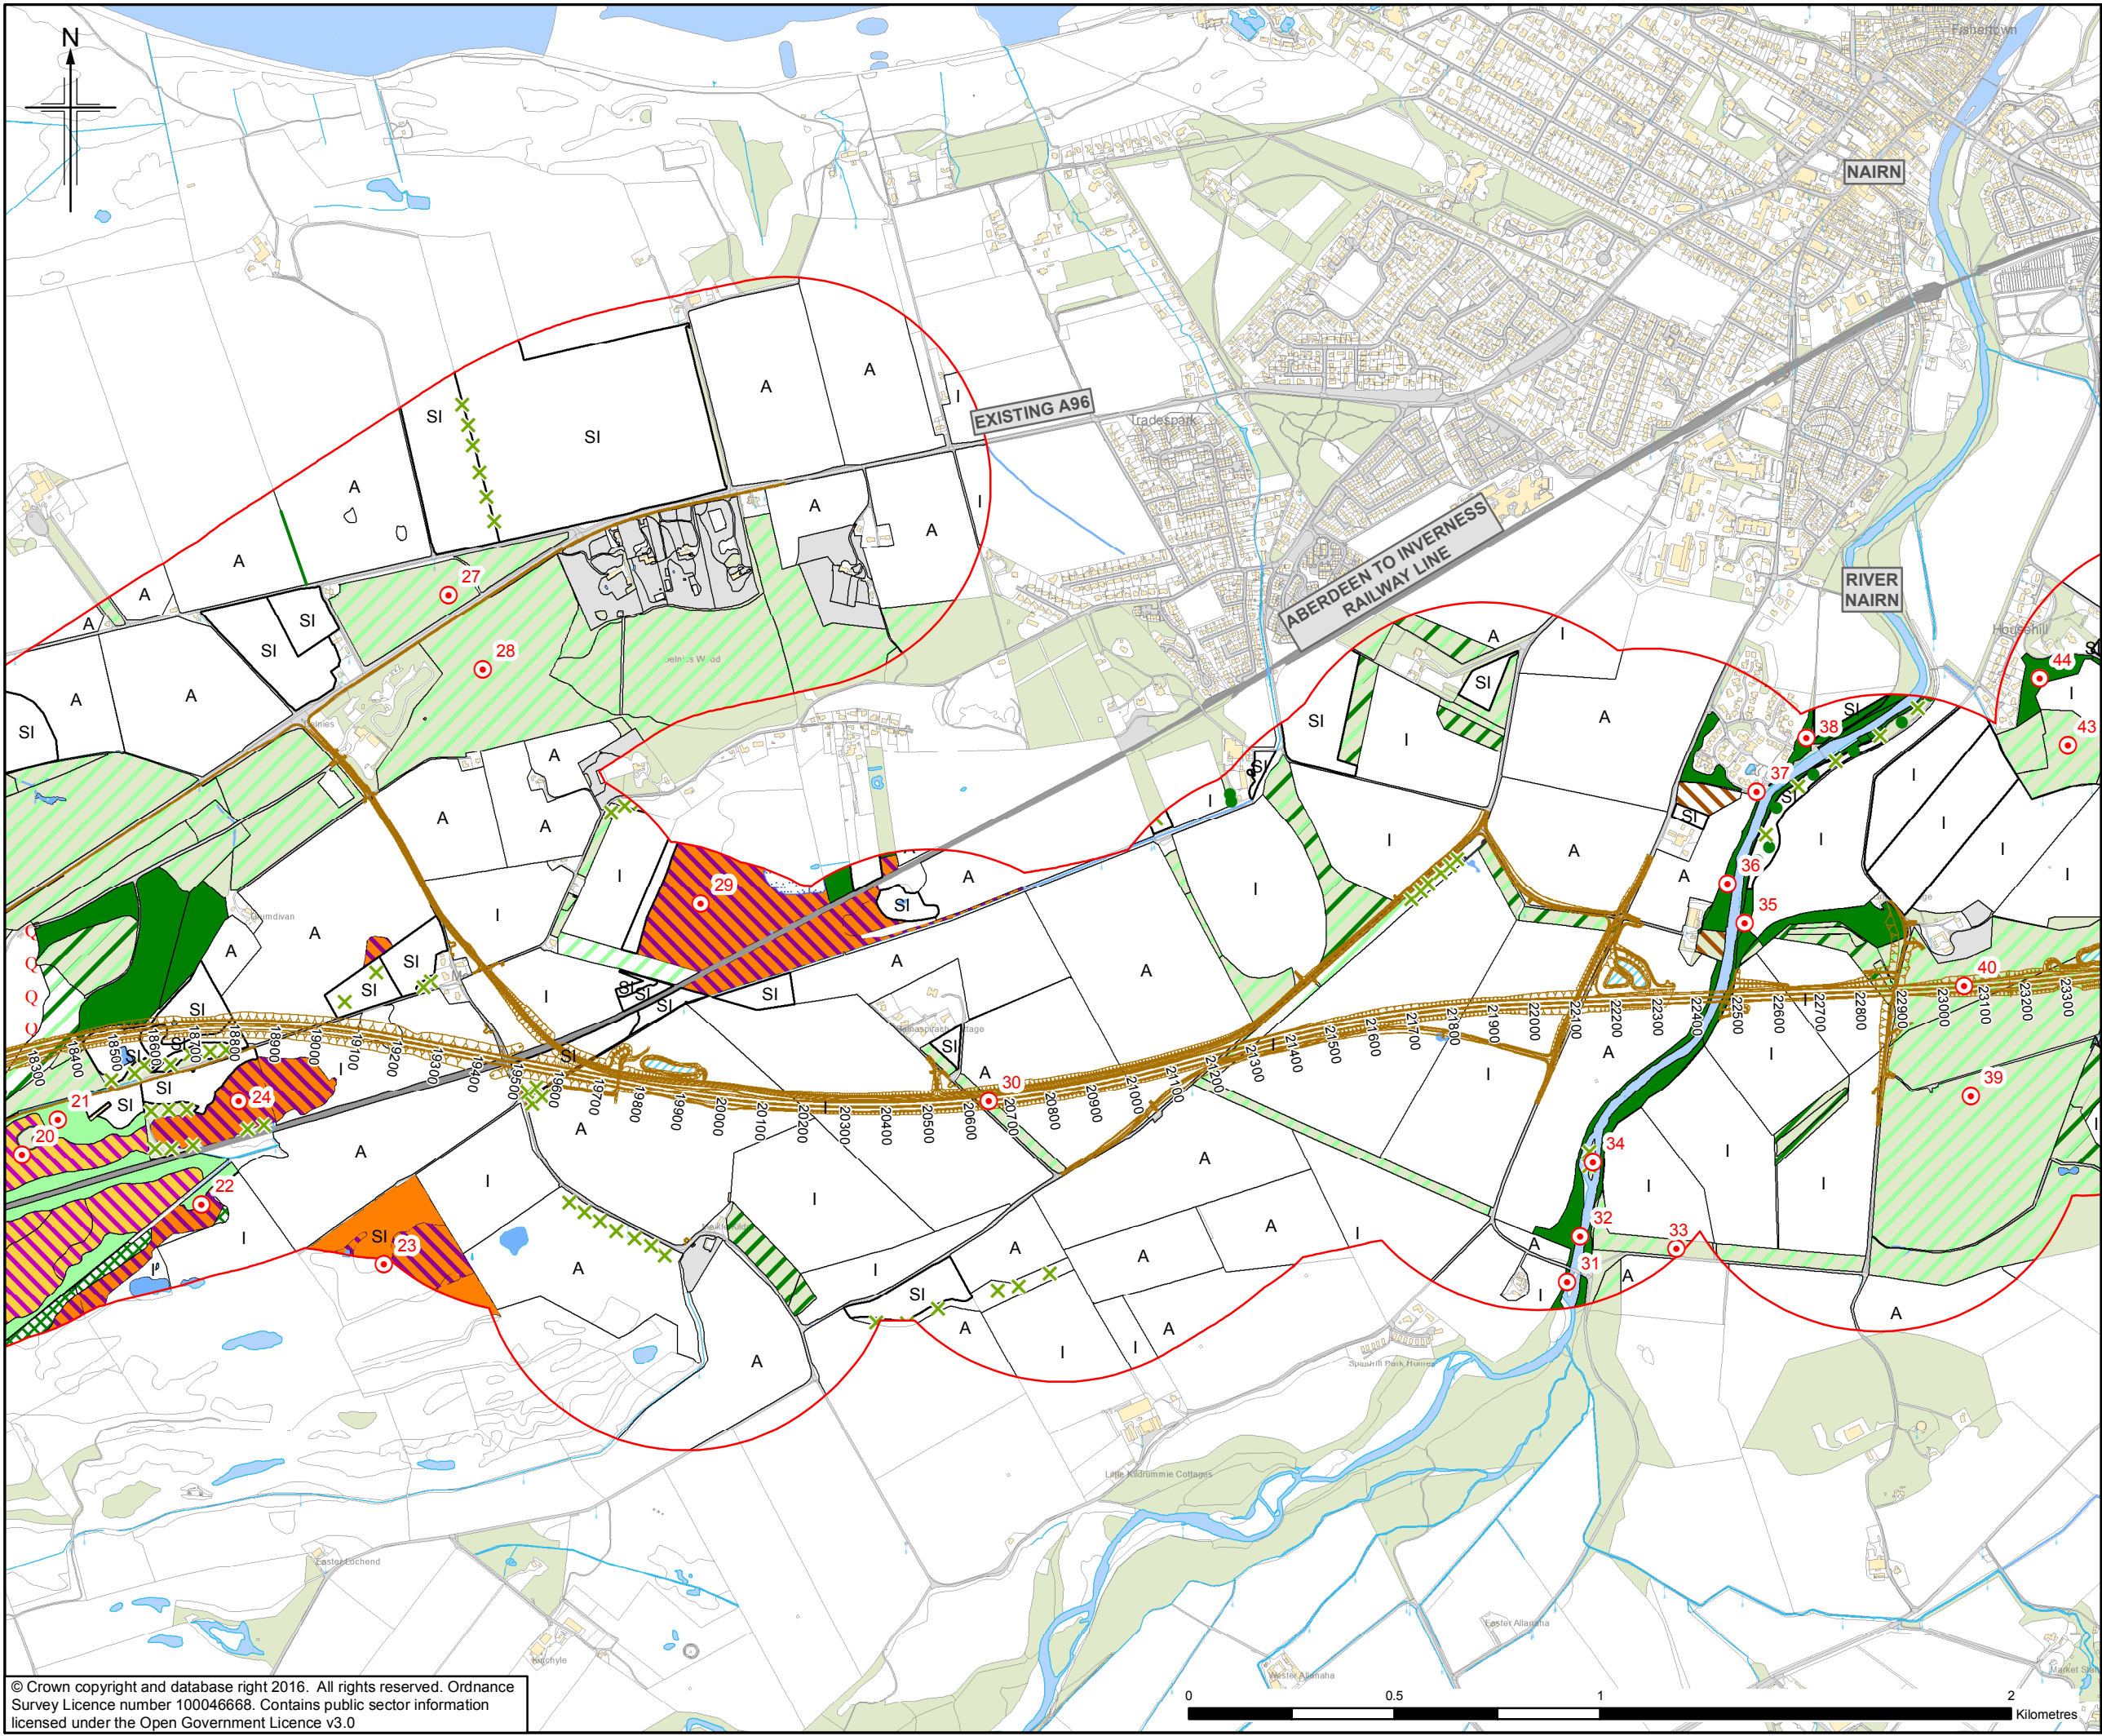

- Legend**
- Proposed Scheme (as per Draft Orders)
 - SUDS (e.g. Basin or Pond)*
 - 500m Study Area
 - Semi-natural Broadleaved Woodland
 - Broadleaved Plantation Woodland
 - Semi-natural Coniferous Woodland
 - Coniferous Plantation Woodland
 - Mixed Plantation Woodland
 - Recently Felled Woodland
 - Dense/Continuous Scrub
 - Acid Grassland
 - Semi-improved Acid Grassland
 - Semi-improved Neutral Grassland
 - Improved Grassland
 - Marsh/Marshy Grassland
 - Poor Semi-improved Grassland
 - Other Tall Herb and Fern - Ruderal
 - Wet Dwarf Shrub Heath
 - Swamp
 - Quarry
 - Amenity Grassland
 - Other Habitat
 - Hedge
 - Scattered Broadleaved Trees
 - Scattered Coniferous Trees
 - Scattered Bracken
 - Scattered Scrub
 - Target Note
 - Open Water
 - Arable Land
 - Bare Ground
 - Not Surveyed
 - Watercourse

* Actual shape of pond/basin will be subject to detailed design

9	NOV 2016	ES Publication	HM	JF	PG	ENG
Rev.	Rev. Date	Purpose of revision	Orig/Dwn	Checkd	Rev'd	Apprv'd



JACOBS
16 Bedford Street, Glasgow, G2 7HX, UK
Tel: +44(0)141 243 8000 Fax: +44(0)141 228 3109
www.jacobs.com



Figure 11.2f
Environmental Statement
Phase 1 Habitat

Drawing Status	FINAL			Sheet 6 of 8
Scale	1:15,000	@ A3	DO NOT SCALE	
Jacobs No.	B2103500			
BIM No.				
Drawing number	B2103500/EN/EIA/DR/1102f			Rev 0

This drawing is not to be used in whole or part other than for the intended purpose and project as defined on this drawing. Refer to the contract for full terms and conditions.

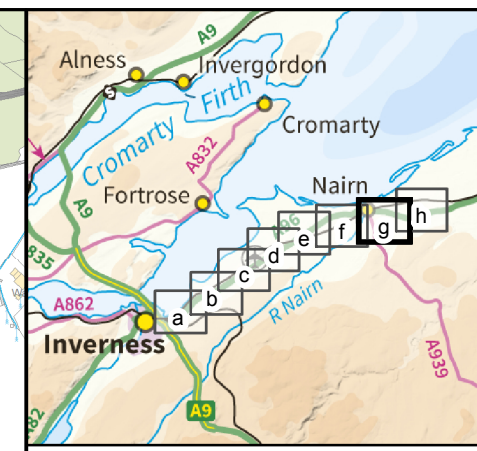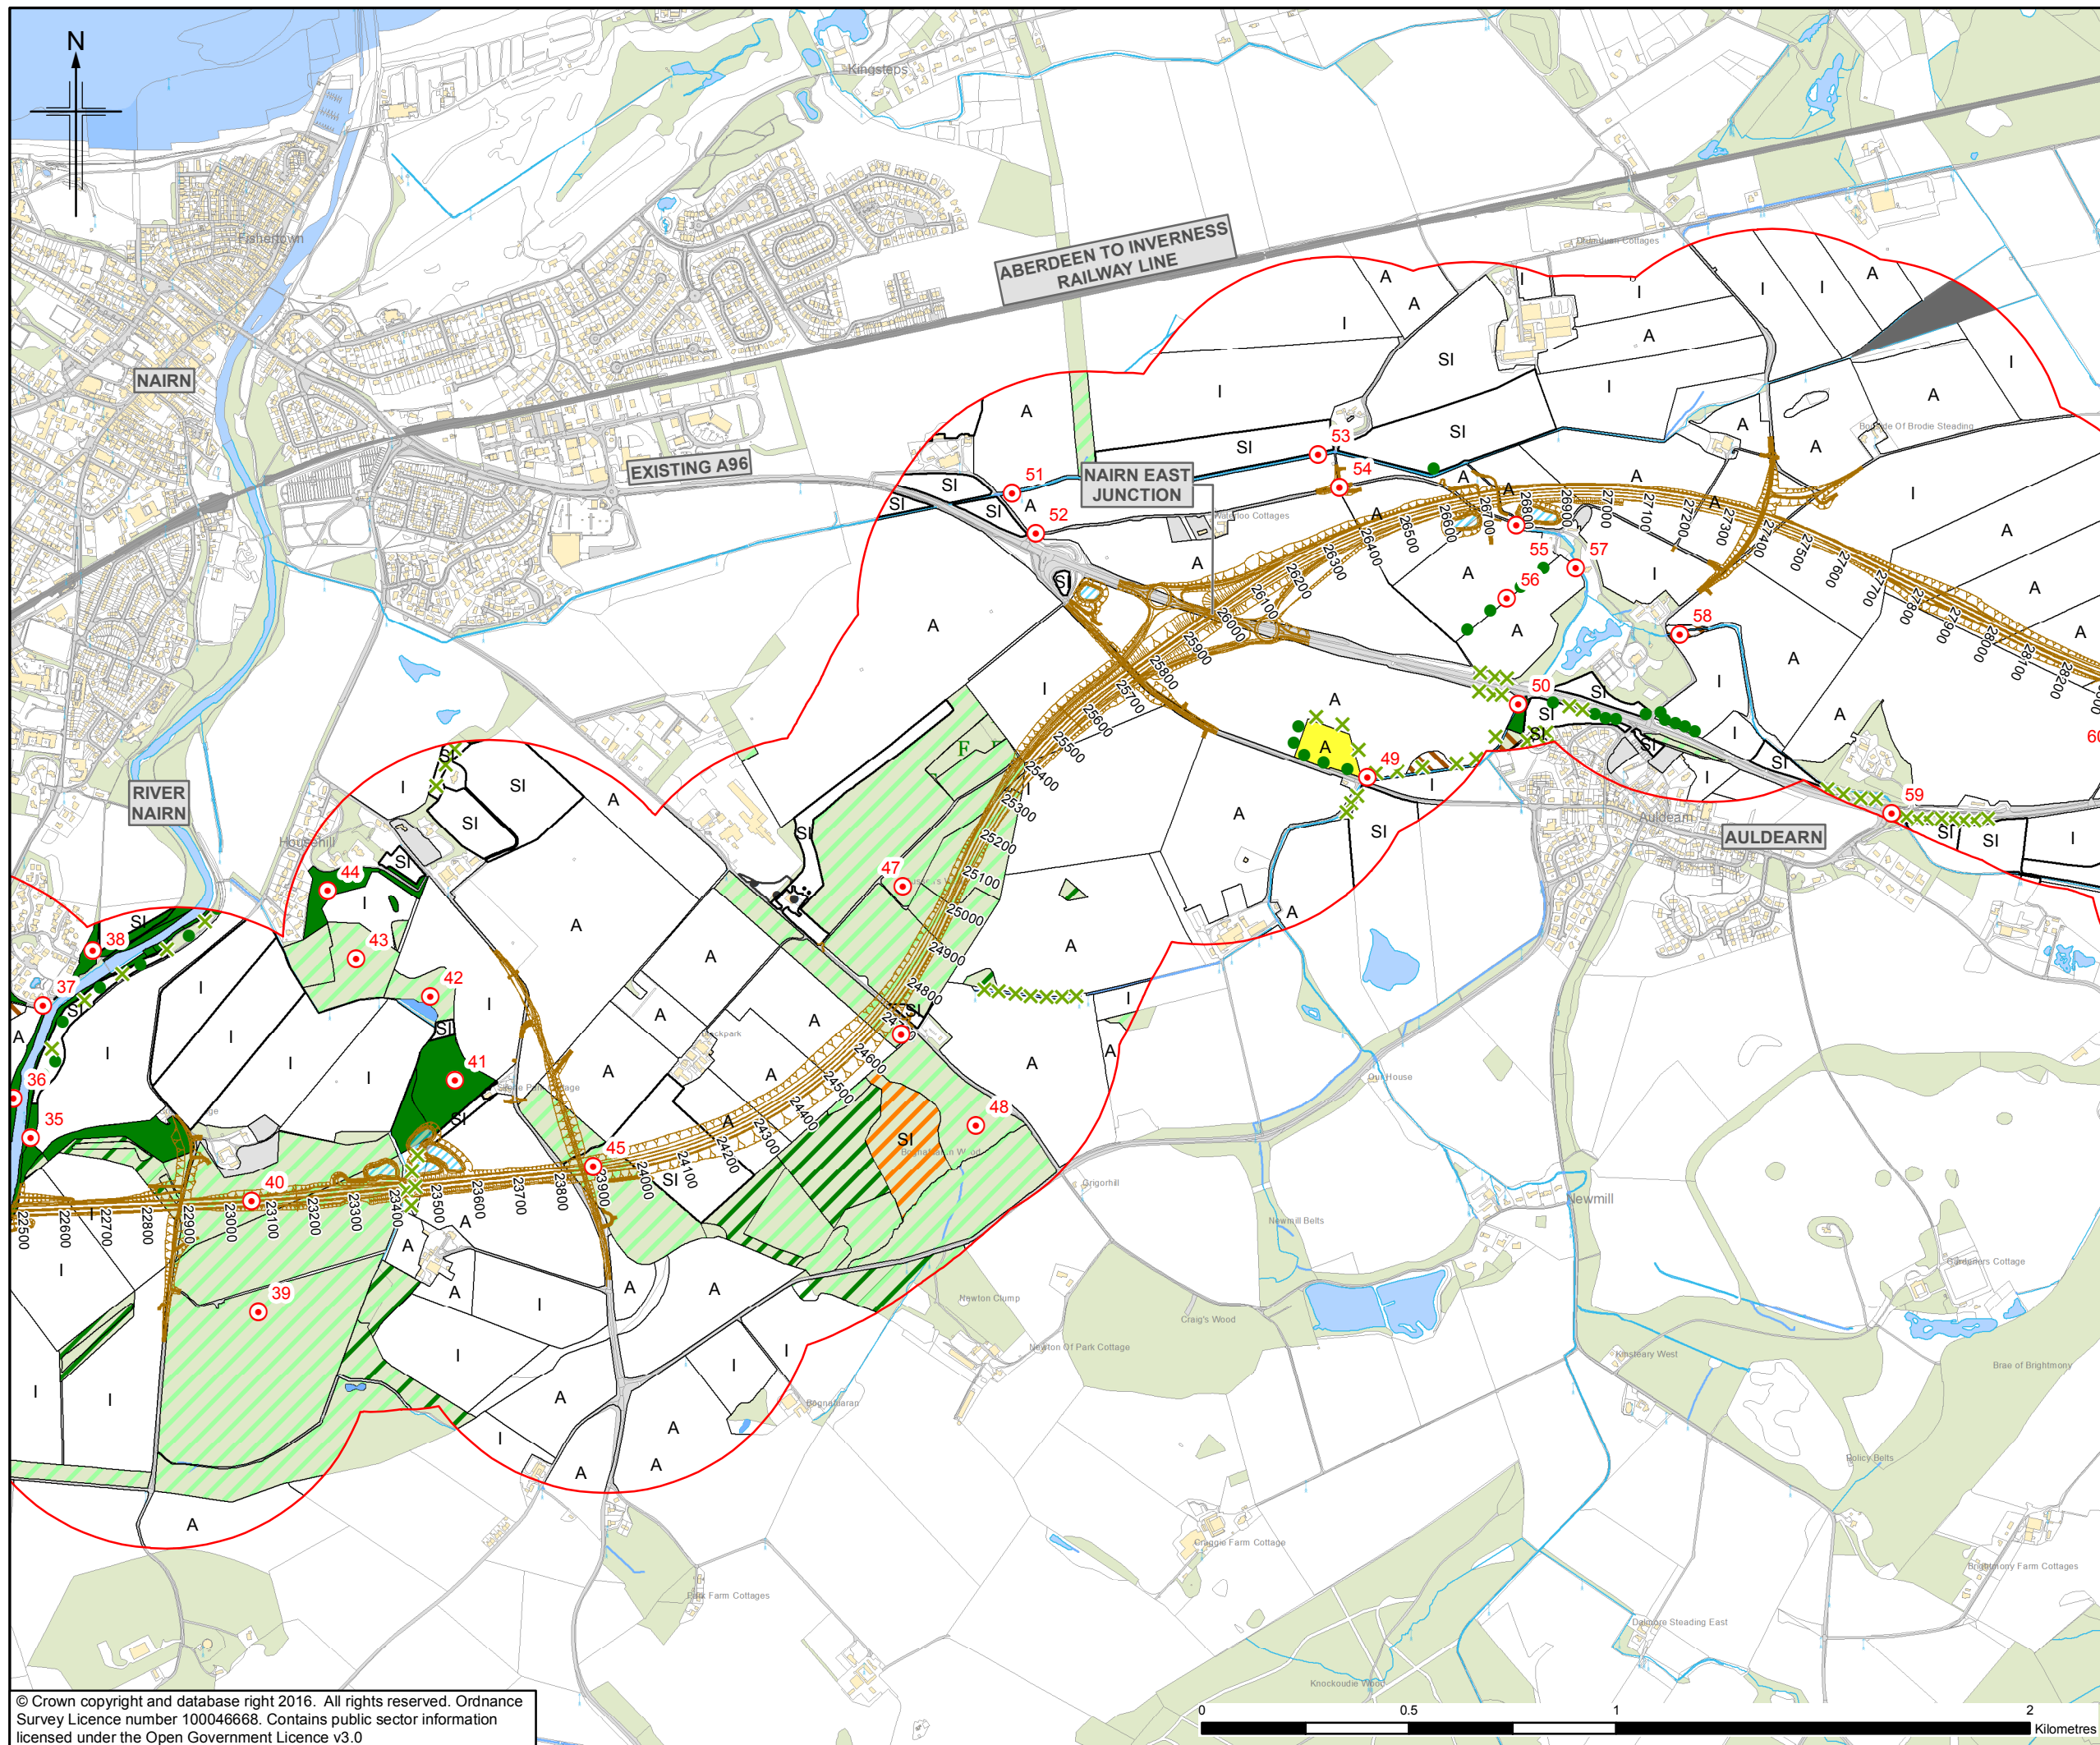

- Legend**
- Proposed Scheme (as per Draft Orders)
 - SUDS (e.g. Basin or Pond)*
 - 500m Study Area
 - Semi-natural Broadleaved Woodland
 - Broadleaved Plantation Woodland
 - Semi-natural Coniferous Woodland
 - Coniferous Plantation Woodland
 - Mixed Plantation Woodland
 - Recently Felled Woodland
 - Dense/Continuous Scrub
 - Acid Grassland
 - Semi-improved Acid Grassland
 - Semi-improved Neutral Grassland
 - Improved Grassland
 - Marsh/Marshy Grassland
 - Poor Semi-improved Grassland
 - Other Tall Herb and Fern - Ruderal
 - Wet Dwarf Shrub Heath
 - Swamp
 - Quarry
 - Amenity Grassland
 - Other Habitat
 - Hedge
 - Scattered Broadleaved Trees
 - Scattered Coniferous Trees
 - Scattered Bracken
 - Scattered Scrub
 - Target Note
 - Open Water
 - Arable Land
 - Bare Ground
 - Not Surveyed
 - Watercourse

* Actual shape of pond/basin will be subject to detailed design

0	NOV 2016	ES Publication	HM	JF	PG	ENG
Rev.	Rev. Date	Purpose of revision	Orig/Dwn	Checkd	Rev'd	Apprv'd



JACOBS
16 Bedford Street, Glasgow, G2 7HX, UK
Tel: +44(0)141 243 8000 Fax: +44(0)141 228 3109
www.jacobs.com



Figure 11.2g
Environmental Statement
Phase 1 Habitat

Drawing Status	FINAL			Sheet 7 of 8
Scale	1:15,000	@ A3	DO NOT SCALE	
Jacobs No.	B2103500			
BIM No.				
Drawing number	B2103500/EN/EIA/DR/1102g			Rev 0

This drawing is not to be used in whole or part other than for the intended purpose and project as defined on this drawing. Refer to the contract for full terms and conditions.

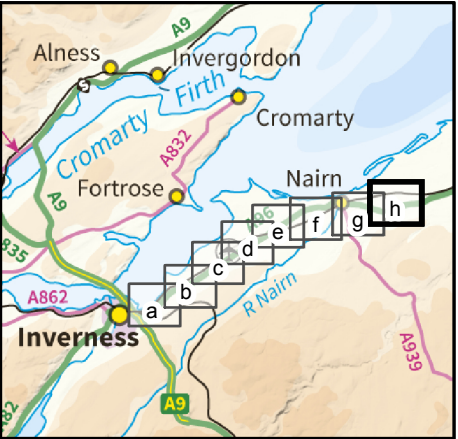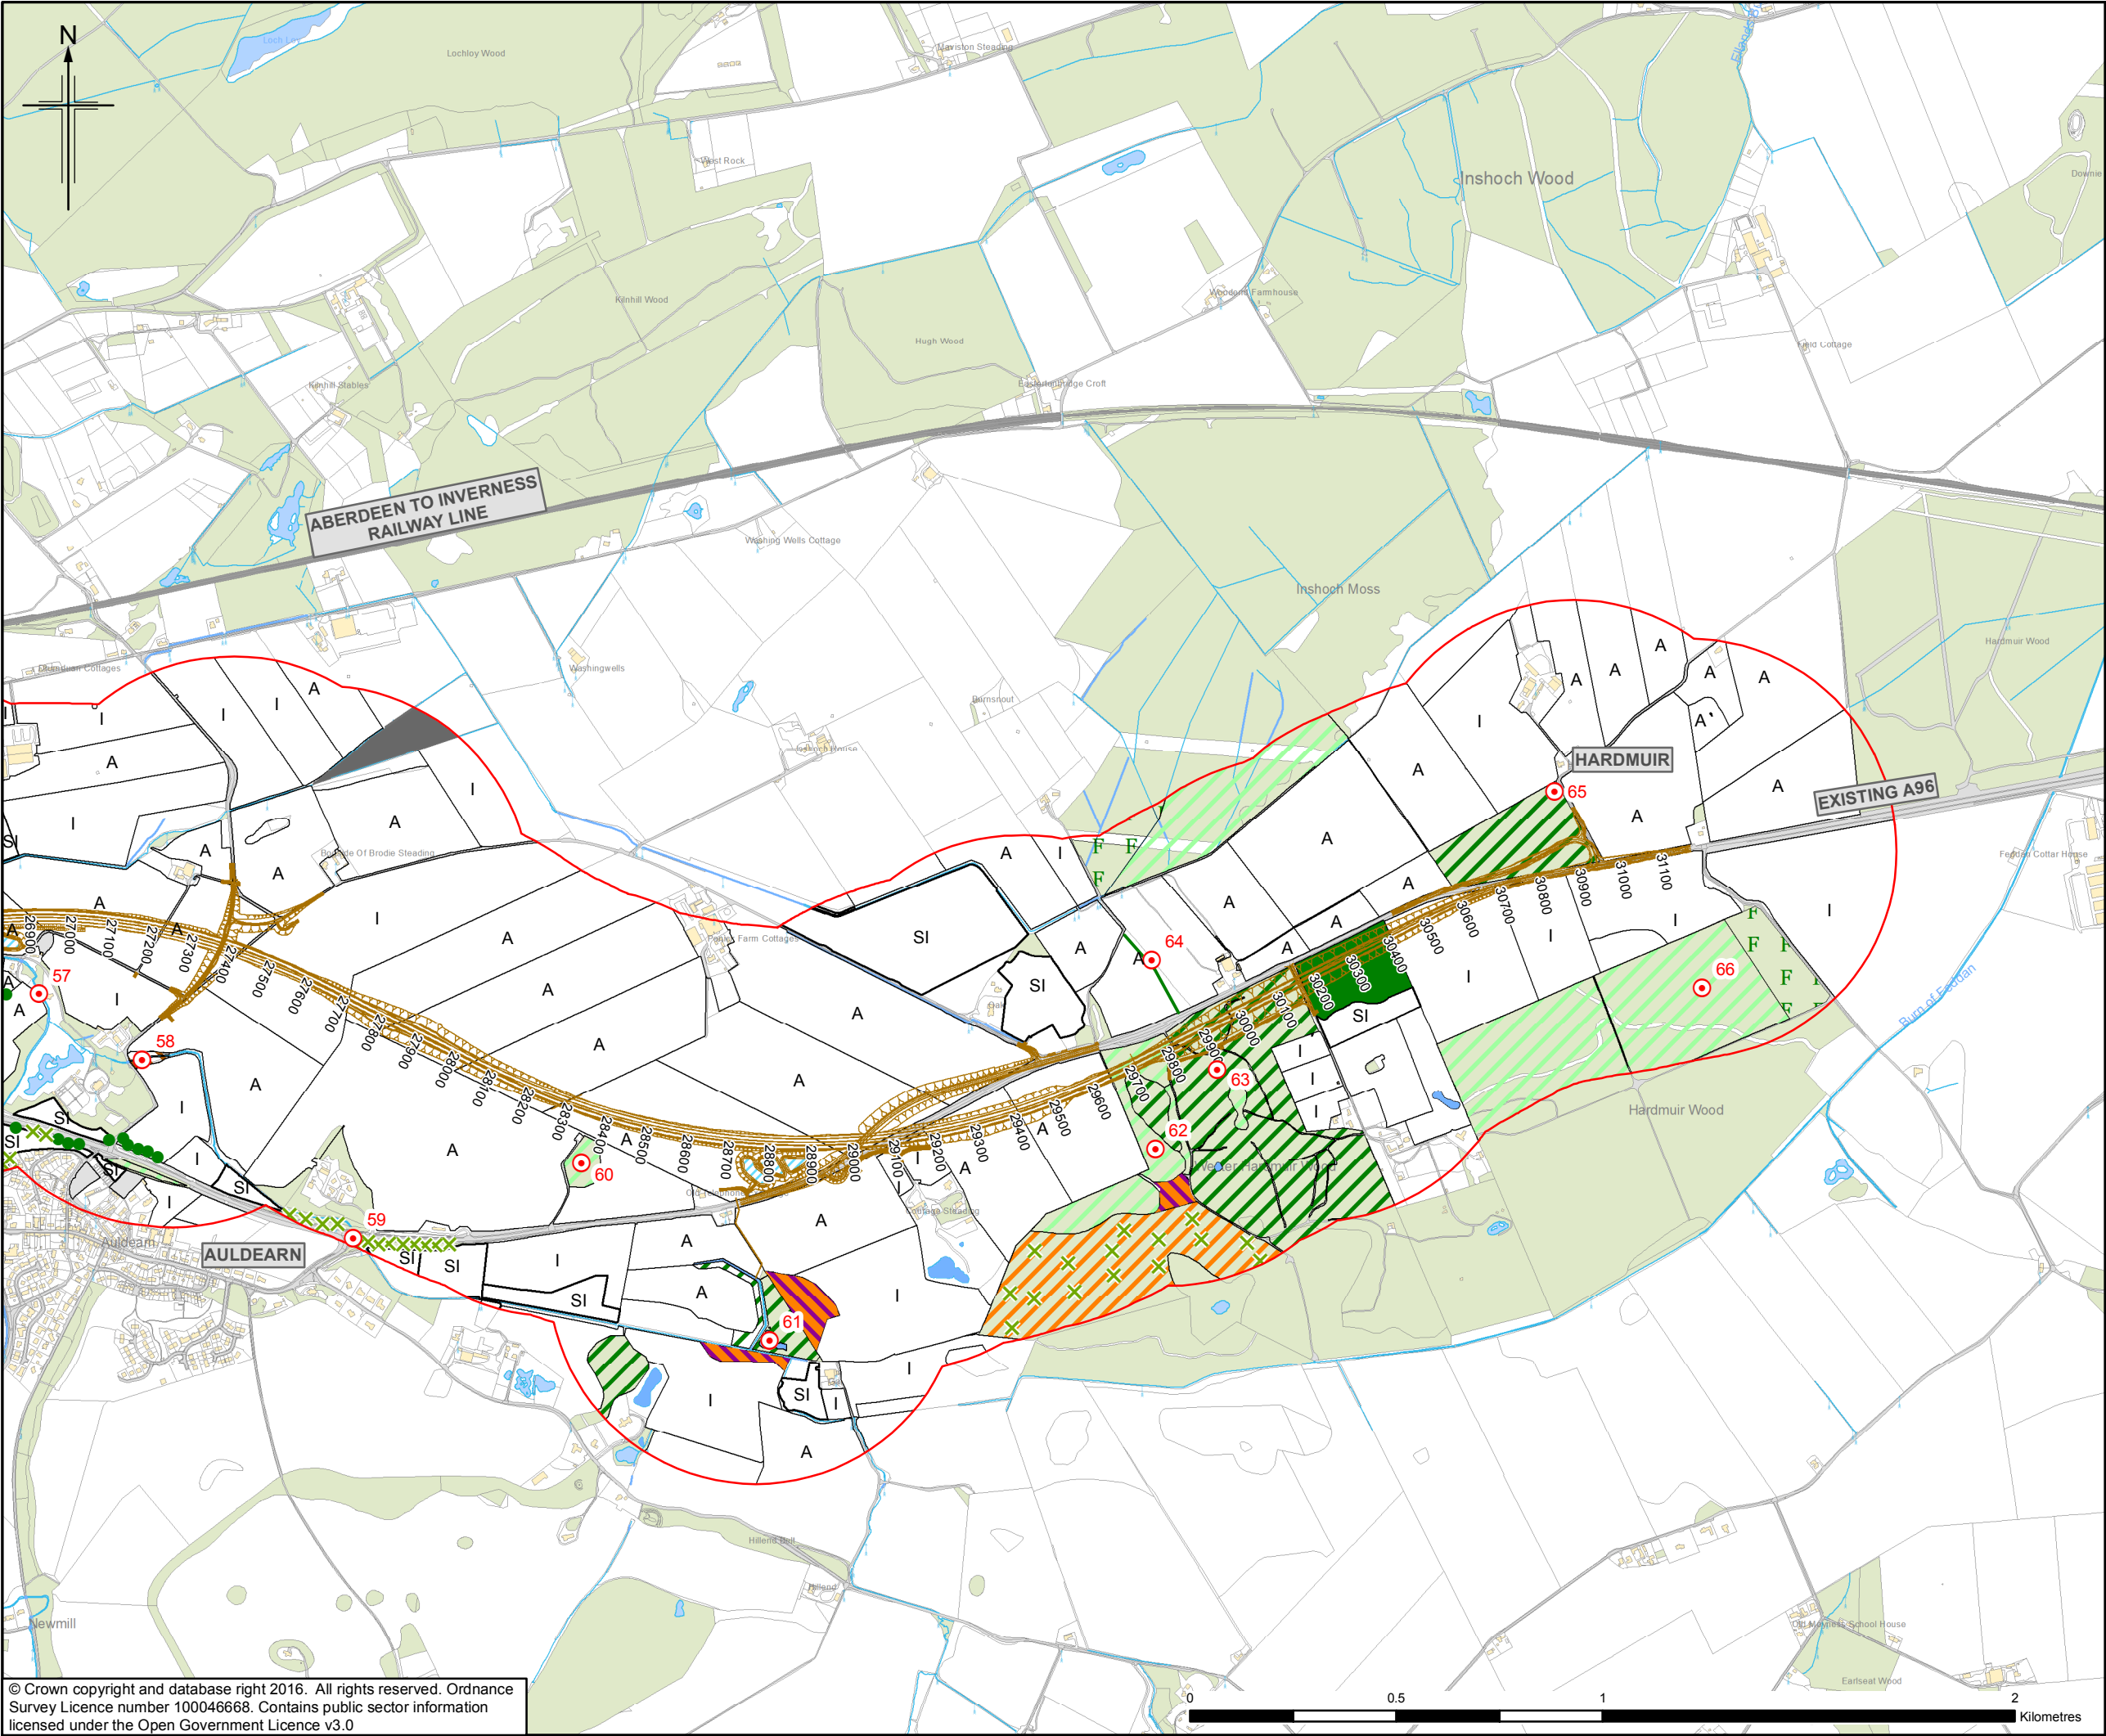

- Legend**
- Proposed Scheme (as per Draft Orders)
 - SUDS (e.g. Basin or Pond)*
 - 500m Study Area
 - Semi-natural Broadleaved Woodland
 - Broadleaved Plantation Woodland
 - Semi-natural Coniferous Woodland
 - Coniferous Plantation Woodland
 - Mixed Plantation Woodland
 - Recently Felled Woodland
 - Dense/Continuous Scrub
 - Acid Grassland
 - Semi-improved Acid Grassland
 - Semi-improved Neutral Grassland
 - Improved Grassland
 - Marsh/Marshy Grassland
 - Poor Semi-improved Grassland
 - Other Tall Herb and Fern - Ruderal
 - Wet Dwarf Shrub Heath
 - Swamp
 - Quarry
 - Amenity Grassland
 - Other Habitat
 - Hedge
 - Scattered Broadleaved Trees
 - Scattered Coniferous Trees
 - Scattered Bracken
 - Scattered Scrub
 - Target Note
 - Open Water
 - Arable Land
 - Bare Ground
 - Not Surveyed
 - Watercourse

* Actual shape of pond/basin will be subject to detailed design

0	NOV 2016	ES Publication	HM	JF	PG	ENG
Rev.	Rev. Date	Purpose of revision	Orig/Dwn	Checkd	Rev'd	Apprv'd

JACOBS
16 Bedford Street, Glasgow, G2 7NU, UK
Tel: +44(0)141 243 8000 Fax: +44(0)141 226 3109
www.jacobs.com

Client

TRANSPORT SCOTLAND
COMHAIL ALBA

Project

A96 DUALLING
INVERNESS TO NAIRN
(incl. Nairn Bypass)

Drawing title

Figure 11.2h
Environmental Statement
Phase 1 Habitat

				Sheet 8 of 8
Drawing Status		FINAL		
Scale	1:15,000	@ A3	DO NOT SCALE	
Jacobs No.	B2103500			
BIM No.				
Drawing number	B2103500/EN/EIA/DR/1102h			Rev 0
This drawing is not to be used in whole or part other than for the intended purpose and project as defined on this drawing. Refer to the contract for full terms and conditions.				