

- Legend**
- Proposed Scheme (as per Draft Orders)
  - SUDS (e.g. Basin or Pond)\*
  - 200m Study Area
- Historic Landscape Type**
- Designed Landscapes (HLT2)
  - Rectilinear Fields and Farms (HLT3)
  - Managed Woodland (HLT4)
  - Planned Rectilinear Fields and Farms (HLT5)
  - Smallholdings (HLT6)
  - Industrial or Commercial Area (HLT9)
  - Recreation Areas (HLT11)
  - Urban Areas (HLT13)
  - Plantation (HLT14)
  - Airfield (HLT15)
  - Holdings (HLT16)
  - Industrial-scale Farming (HLT17)
  - Opencast Site (HLT19)
  - Restored Agricultural Land (HLT20)
  - Motorways (HLT21)\*\*
  - Rough Grazing (HLT23)
  - Auldearn Battlefield (HLT25)
  - Culloden Battlefield (HLT26)

\* Actual shape of pond/basin will be subject to detailed design  
 \*\* As categorised by Scotland's Historic Land-use Assessment

Rev.	Rev. Date	Purpose of revision	Orig/Dwn	Checkd	Rev'd	Apprv'd
0	NOV 2016	ES Publication	HM	AC	JD	ENG

**JACOBS**  
 95 Bothwell Street, Glasgow, G2 7HX, UK.  
 Tel: +44(0)141 204 2511 Fax: +44(0)141 226 3109  
 www.jacobs.com

**TRANSPORT SCOTLAND**  
 COMHDAIL ALBA



**A96 DUALLING**  
 INVERNESS TO NAIRN  
 (incl. Nairn Bypass)

**Figure 14.2a**  
**Environmental Statement**  
**Location of Historic Landscape Types**

Sheet 1 of 8

Drawing Status	FINAL	
Scale	1:15,000 @ A3	DO NOT SCALE
Jacobs No.	B2103500	
BIM No.		
Drawing number	B2103500/EN/EIA/DR/1402a	Rev 0

This drawing is not to be used in whole or part other than for the intended purpose and project as defined on this drawing. Refer to the contract for full terms and conditions.

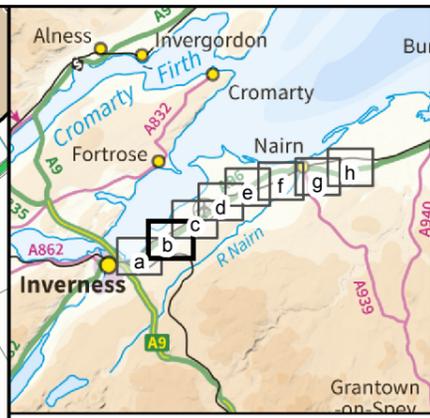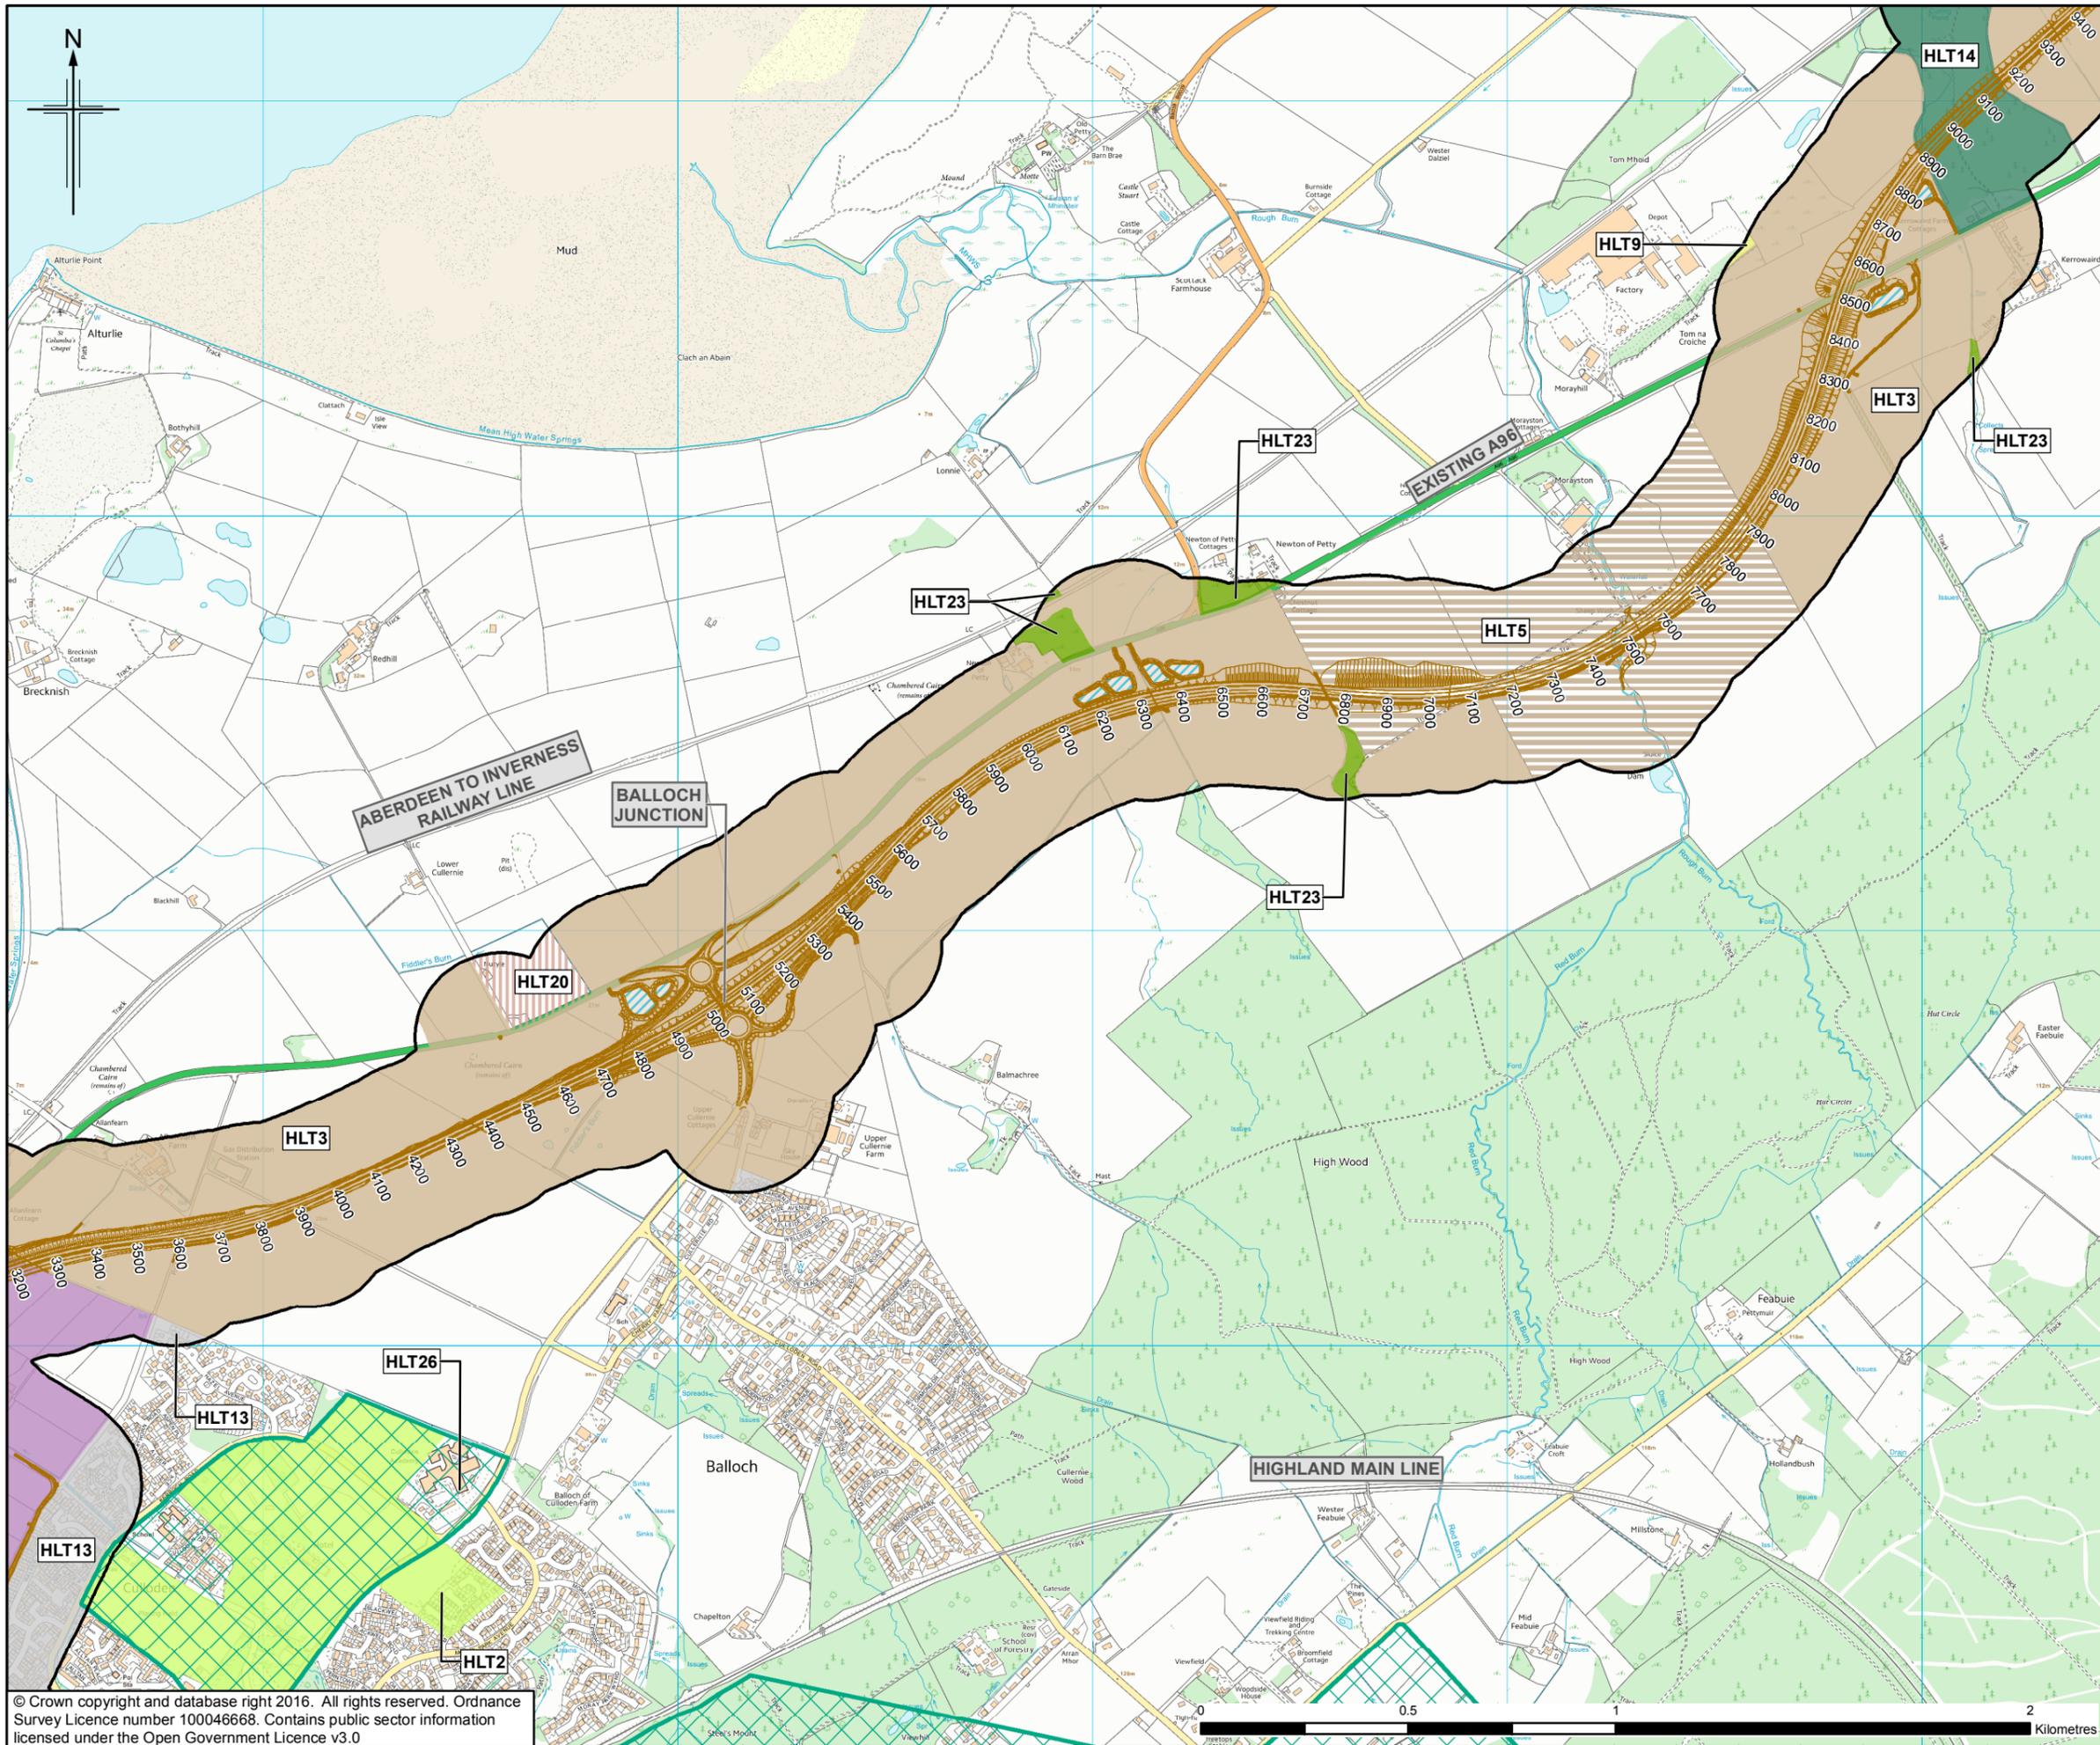

- Legend**
- Proposed Scheme (as per Draft Orders)
  - SUDS (e.g. Basin or Pond)\*
  - 200m Study Area
- Historic Landscape Type**
- Designed Landscapes (HLT2)
  - Rectilinear Fields and Farms (HLT3)
  - Managed Woodland (HLT4)
  - Planned Rectilinear Fields and Farms (HLT5)
  - Smallholdings (HLT6)
  - Industrial or Commercial Area (HLT9)
  - Recreation Areas (HLT11)
  - Urban Areas (HLT13)
  - Plantation (HLT14)
  - Airfield (HLT15)
  - Holdings (HLT16)
  - Industrial-scale Farming (HLT17)
  - Opencast Site (HLT19)
  - Restored Agricultural Land (HLT20)
  - Motorways (HLT21)\*\*
  - Rough Grazing (HLT23)
  - Auldearn Battlefield (HLT25)
  - Culloden Battlefield (HLT26)

\* Actual shape of pond/basin will be subject to detailed design  
 \*\* As categorised by Scotland's Historic Land-use Assessment

0	NOV 2016	ES Publication	HM	AC	JD	ENG
Rev.	Rev. Date	Purpose of revision	Orig/Dwn	Checkd	Rev'd	Apprv'd



**JACOBS**  
 95 Bothwell Street, Glasgow, G2 7HX, UK.  
 Tel: +44(0)141 204 2511 Fax: +44(0)141 226 3109  
 www.jacobs.com



**A96**  
**DUALLING**  
 INVERNESS TO NAIRN  
 (incl. Nairn Bypass)

Drawing title  
**Figure 14.2b**  
**Environmental Statement**  
**Location of Historic**  
**Landscape Types**

Drawing Status	FINAL			Sheet 2 of 8
Scale	1:15,000	@ A3	DO NOT SCALE	
Jacobs No.	B2103500			
BIM No.				
Drawing number	B2103500/EN/EIA/DR/1402b			Rev 0

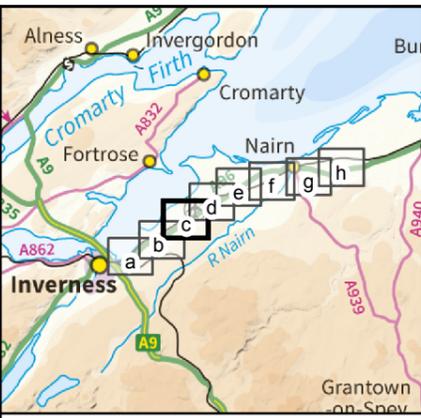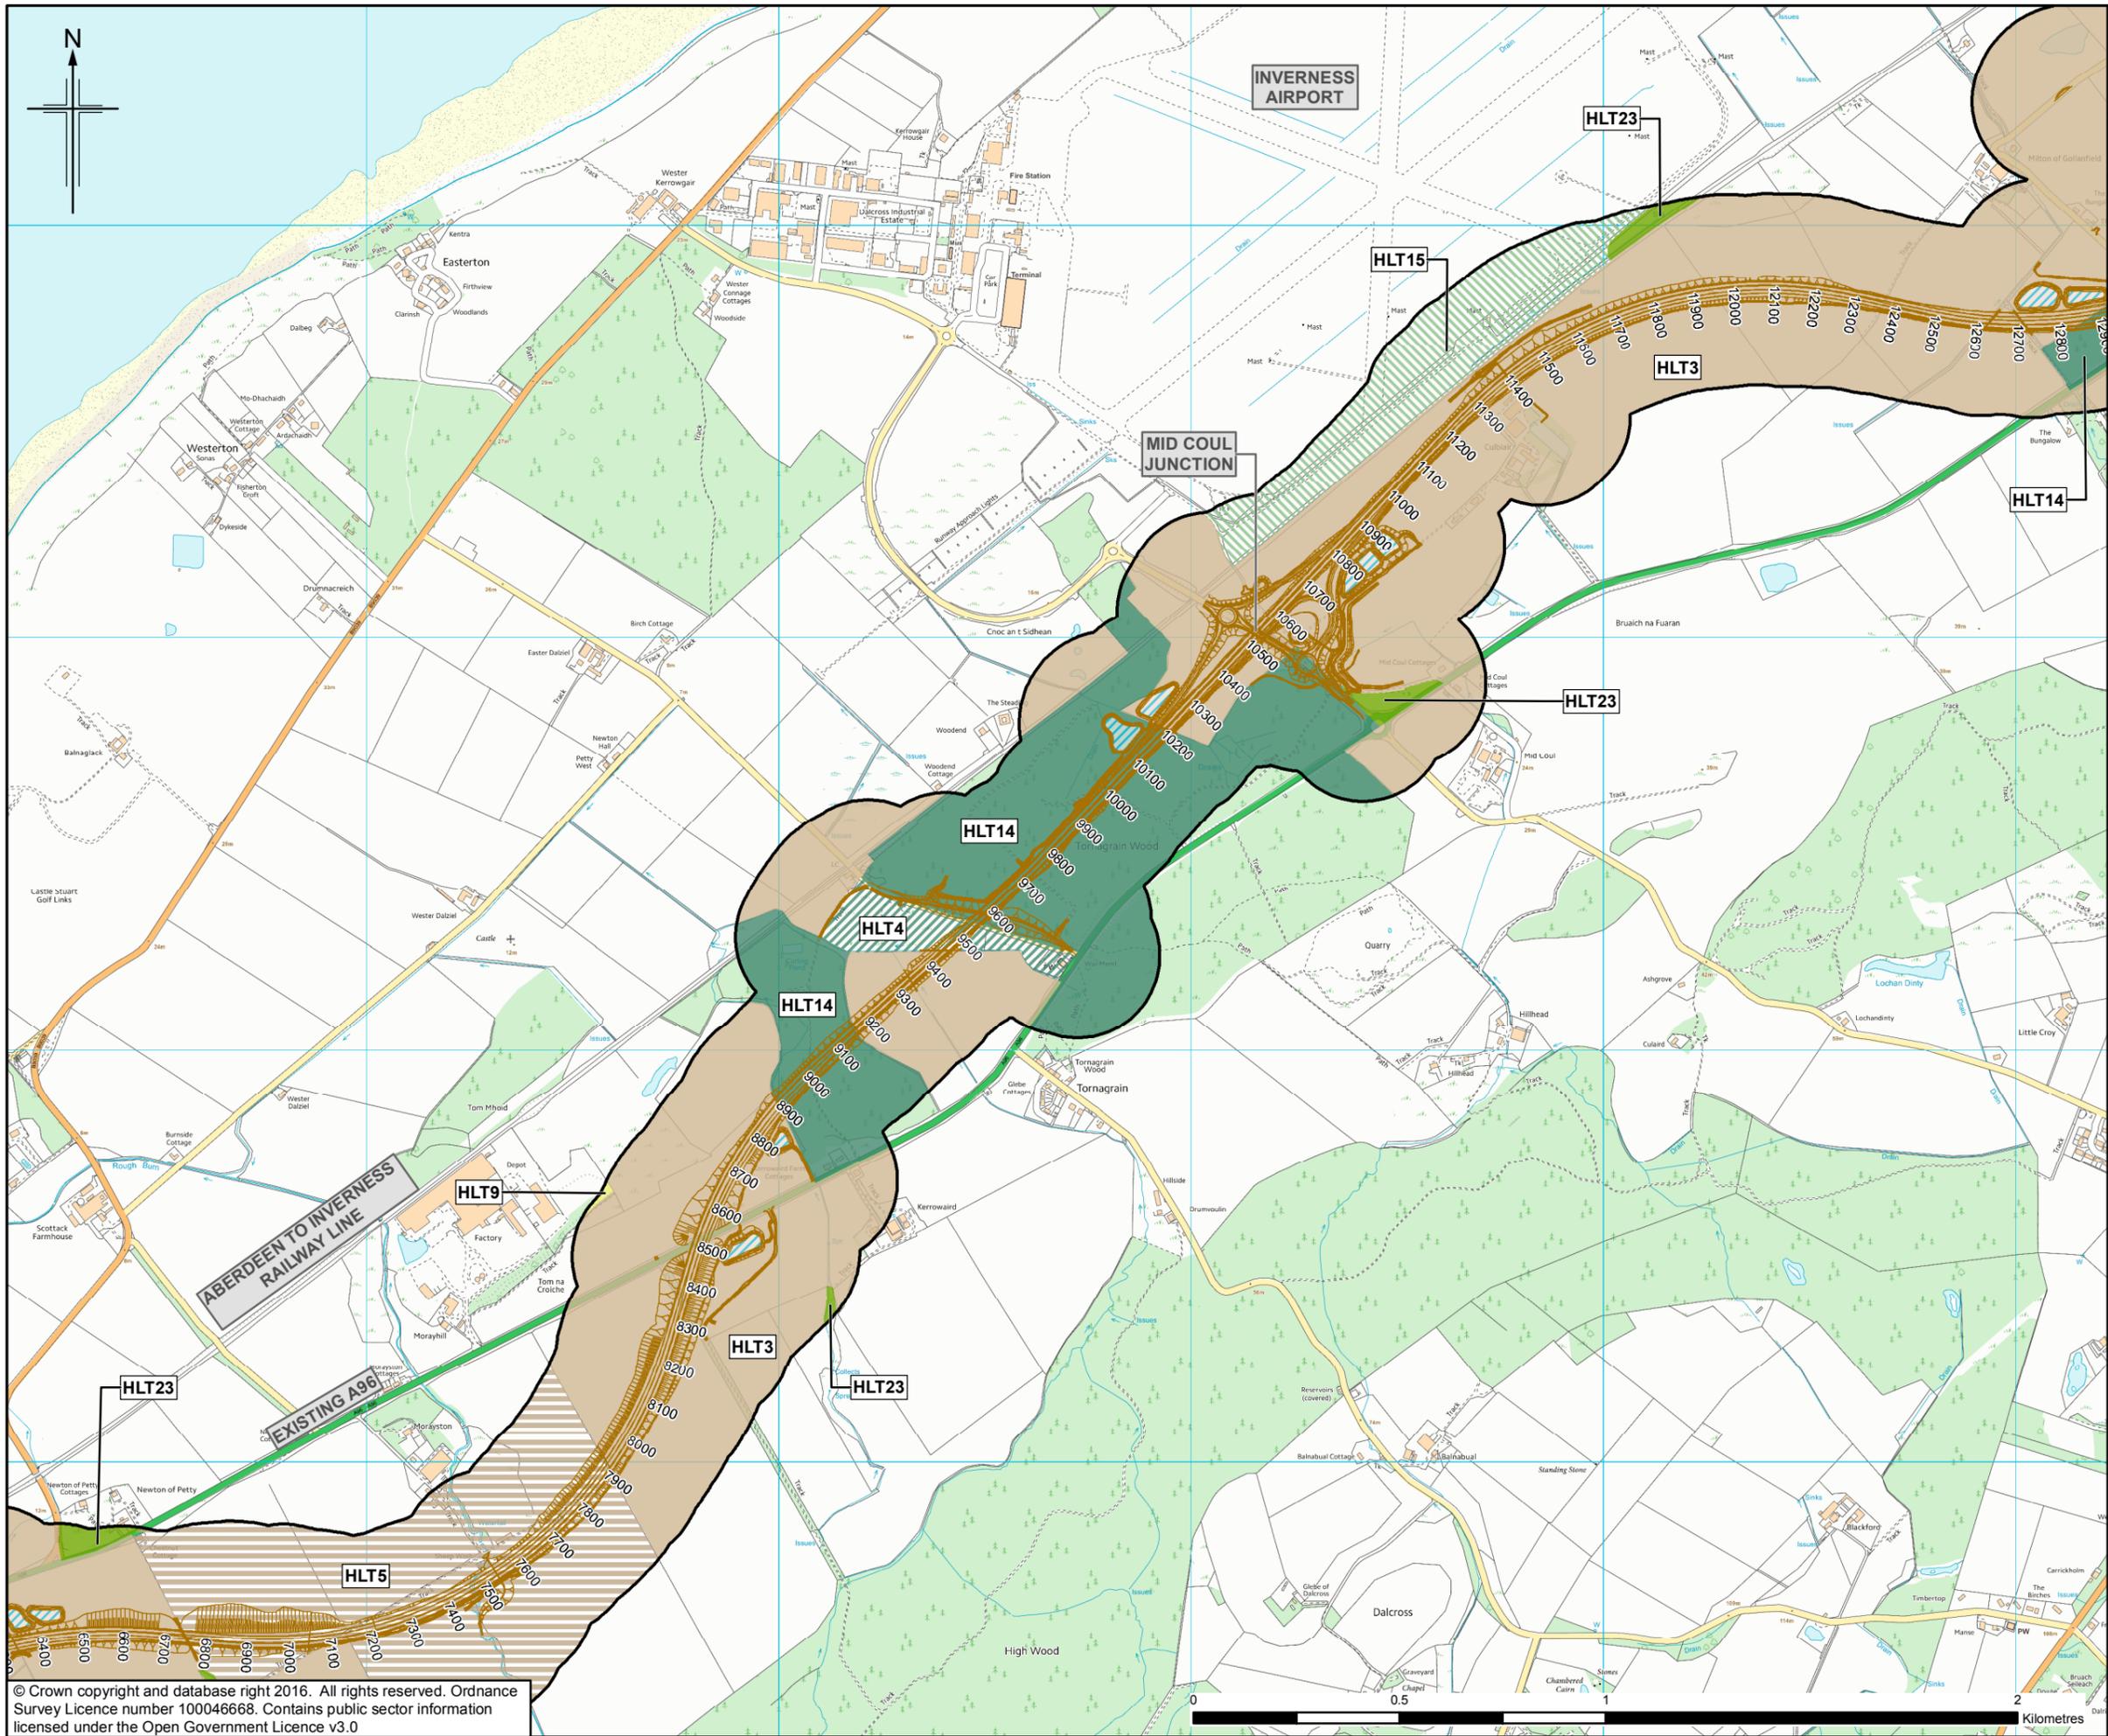

- Legend**
- Proposed Scheme (as per Draft Orders)
  - SUDS (e.g. Basin or Pond)\*
  - 200m Study Area
- Historic Landscape Type**
- Designed Landscapes (HLT2)
  - Rectilinear Fields and Farms (HLT3)
  - Managed Woodland (HLT4)
  - Planned Rectilinear Fields and Farms (HLT5)
  - Smallholdings (HLT6)
  - Industrial or Commercial Area (HLT9)
  - Recreation Areas (HLT11)
  - Urban Areas (HLT13)
  - Plantation (HLT14)
  - Airfield (HLT15)
  - Holdings (HLT16)
  - Industrial-scale Farming (HLT17)
  - Opencast Site (HLT19)
  - Restored Agricultural Land (HLT20)
  - Motorways (HLT21)\*\*
  - Rough Grazing (HLT23)
  - Auldearn Battlefield (HLT25)
  - Culloden Battlefield (HLT26)

\* Actual shape of pond/basin will be subject to detailed design  
 \*\* As categorised by Scotland's Historic Land-use Assessment

Rev.	Rev. Date	Purpose of revision	Orig/Dwn	Checkd	Rev'd	Apprv'd
0	NOV 2016	ES Publication	HM	AC	JD	ENG

**JACOBS**  
 95 Bothwell Street, Glasgow, G2 7HX, UK.  
 Tel: +44(0)141 204 2511 Fax: +44(0)141 226 3109  
 www.jacobs.com





Drawing title  
**Figure 14.2c  
 Environmental Statement  
 Location of Historic  
 Landscape Types**

Sheet 3 of 8

Drawing Status	FINAL	
Scale	1:15,000 @ A3	DO NOT SCALE
Jacobs No.	B2103500	
BIM No.		
Drawing number	B2103500/EN/EIA/DR/1402c	Rev 0

This drawing is not to be used in whole or part other than for the intended purpose and project as defined on this drawing. Refer to the contract for full terms and conditions.

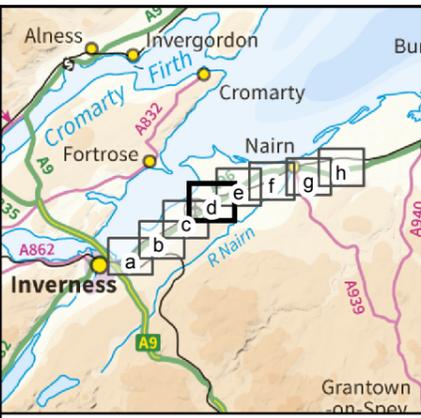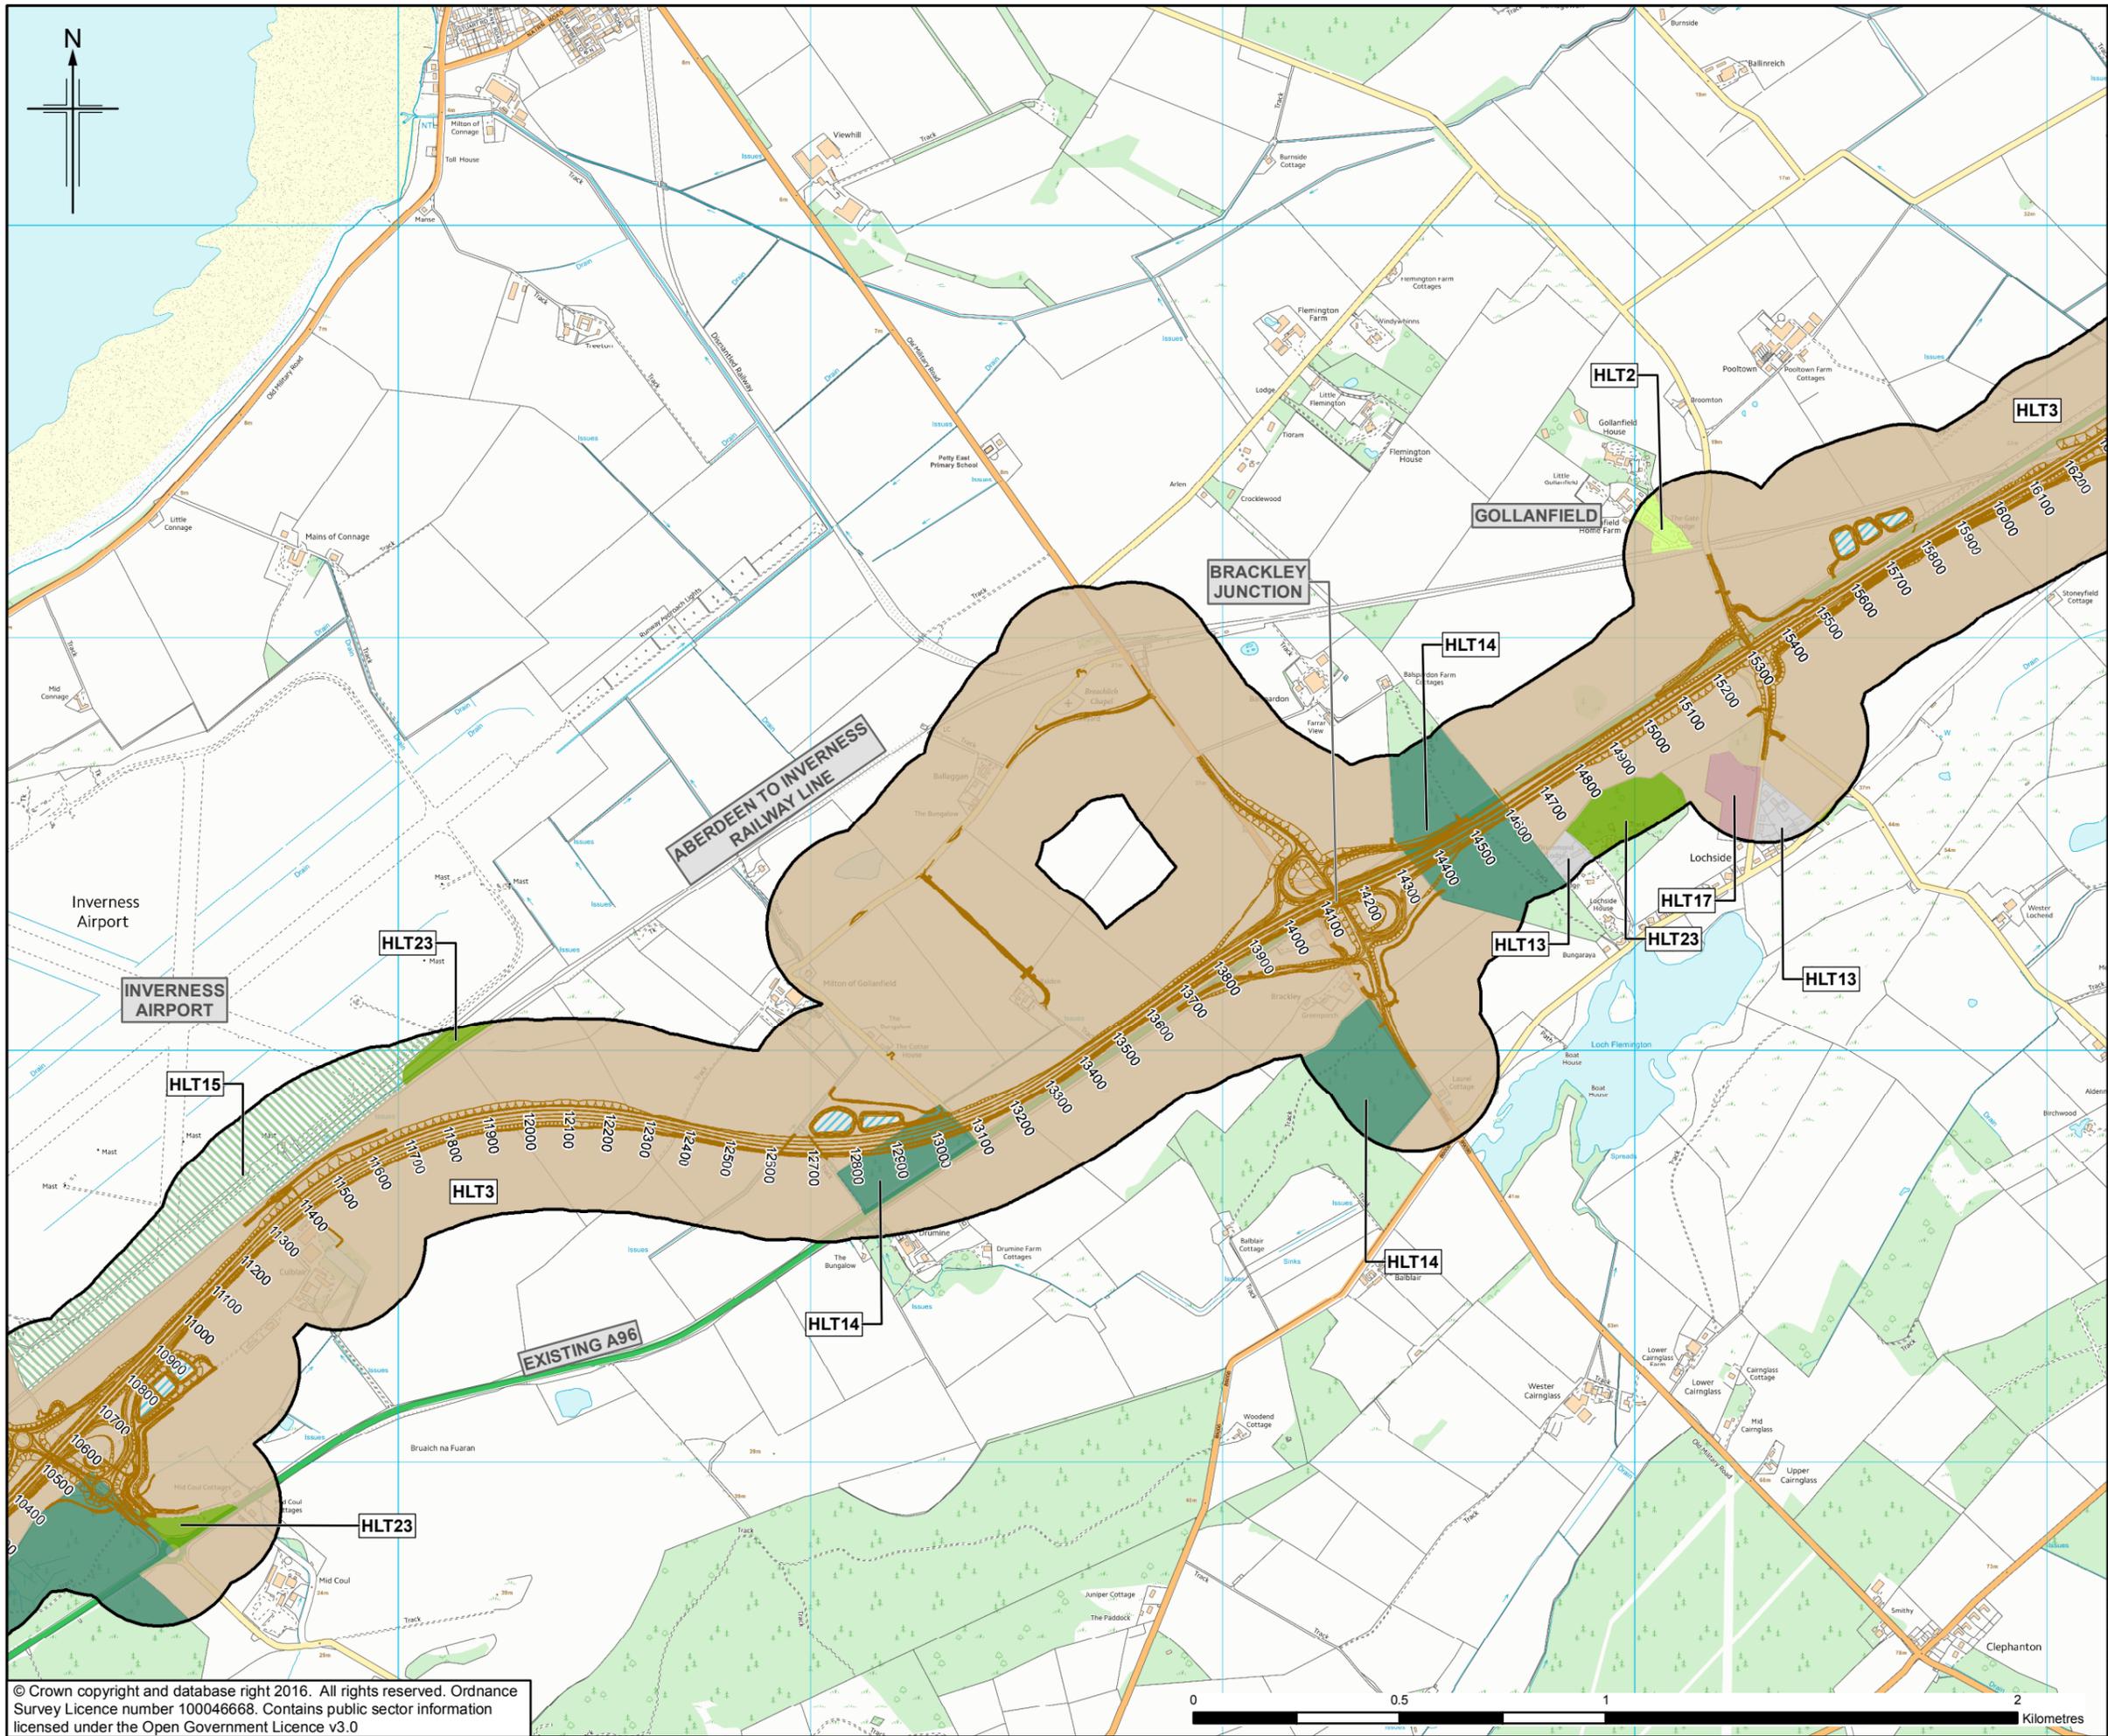

- Legend**
- Proposed Scheme (as per Draft Orders)
  - SUDS (e.g. Basin or Pond)\*
  - 200m Study Area
  - Historic Landscape Type**
  - Designed Landscapes (HLT2)
  - Rectilinear Fields and Farms (HLT3)
  - Managed Woodland (HLT4)
  - Planned Rectilinear Fields and Farms (HLT5)
  - Smallholdings (HLT6)
  - Industrial or Commercial Area (HLT9)
  - Recreation Areas (HLT11)
  - Urban Areas (HLT13)
  - Plantation (HLT14)
  - Airfield (HLT15)
  - Holdings (HLT16)
  - Industrial-scale Farming (HLT17)
  - Opencast Site (HLT19)
  - Restored Agricultural Land (HLT20)
  - Motorways (HLT21)\*\*
  - Rough Grazing (HLT23)
  - Auldearn Battlefield (HLT25)
  - Culloden Battlefield (HLT26)

\* Actual shape of pond/basin will be subject to detailed design  
 \*\* As categorised by Scotland's Historic Land-use Assessment

Rev.	Rev. Date	Purpose of revision	Orig/Dwn	Checked	Rev'd	Apprv'd
0	NOV 2016	ES Publication	HM	AC	JD	EHG

**JACOBS**  
 95 Bothwell Street, Glasgow, G2 7HX, UK.  
 Tel: +44(0)141 204 2511 Fax: +44(0)141 226 3109  
 www.jacobs.com

Client  
  
 TRANSPORT SCOTLAND  
 COMHDAIL ALBA



Project  
  
**A96**  
 DUALLING  
 INVERNESS TO NAIRN  
 (incl. Nairn Bypass)

Drawing title  
**Figure 14.2d**  
**Environmental Statement**  
**Location of Historic**  
**Landscape Types**

Drawing Status	FINAL		Sheet 4 of 8
Scale	1:15,000	@ A3	DO NOT SCALE
Jacobs No.	B2103500		
BIM No.			
Drawing number	B2103500/EN/EIA/DR/1402d		Rev 0

This drawing is not to be used in whole or part other than for the intended purpose and project as defined on this drawing. Refer to the contract for full terms and conditions.



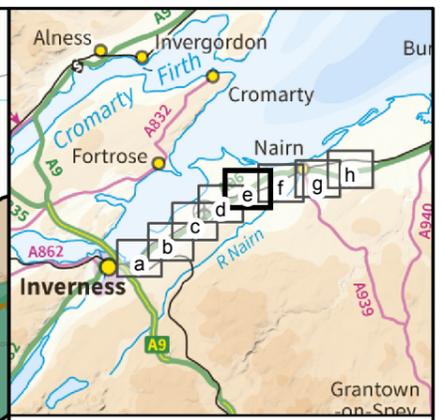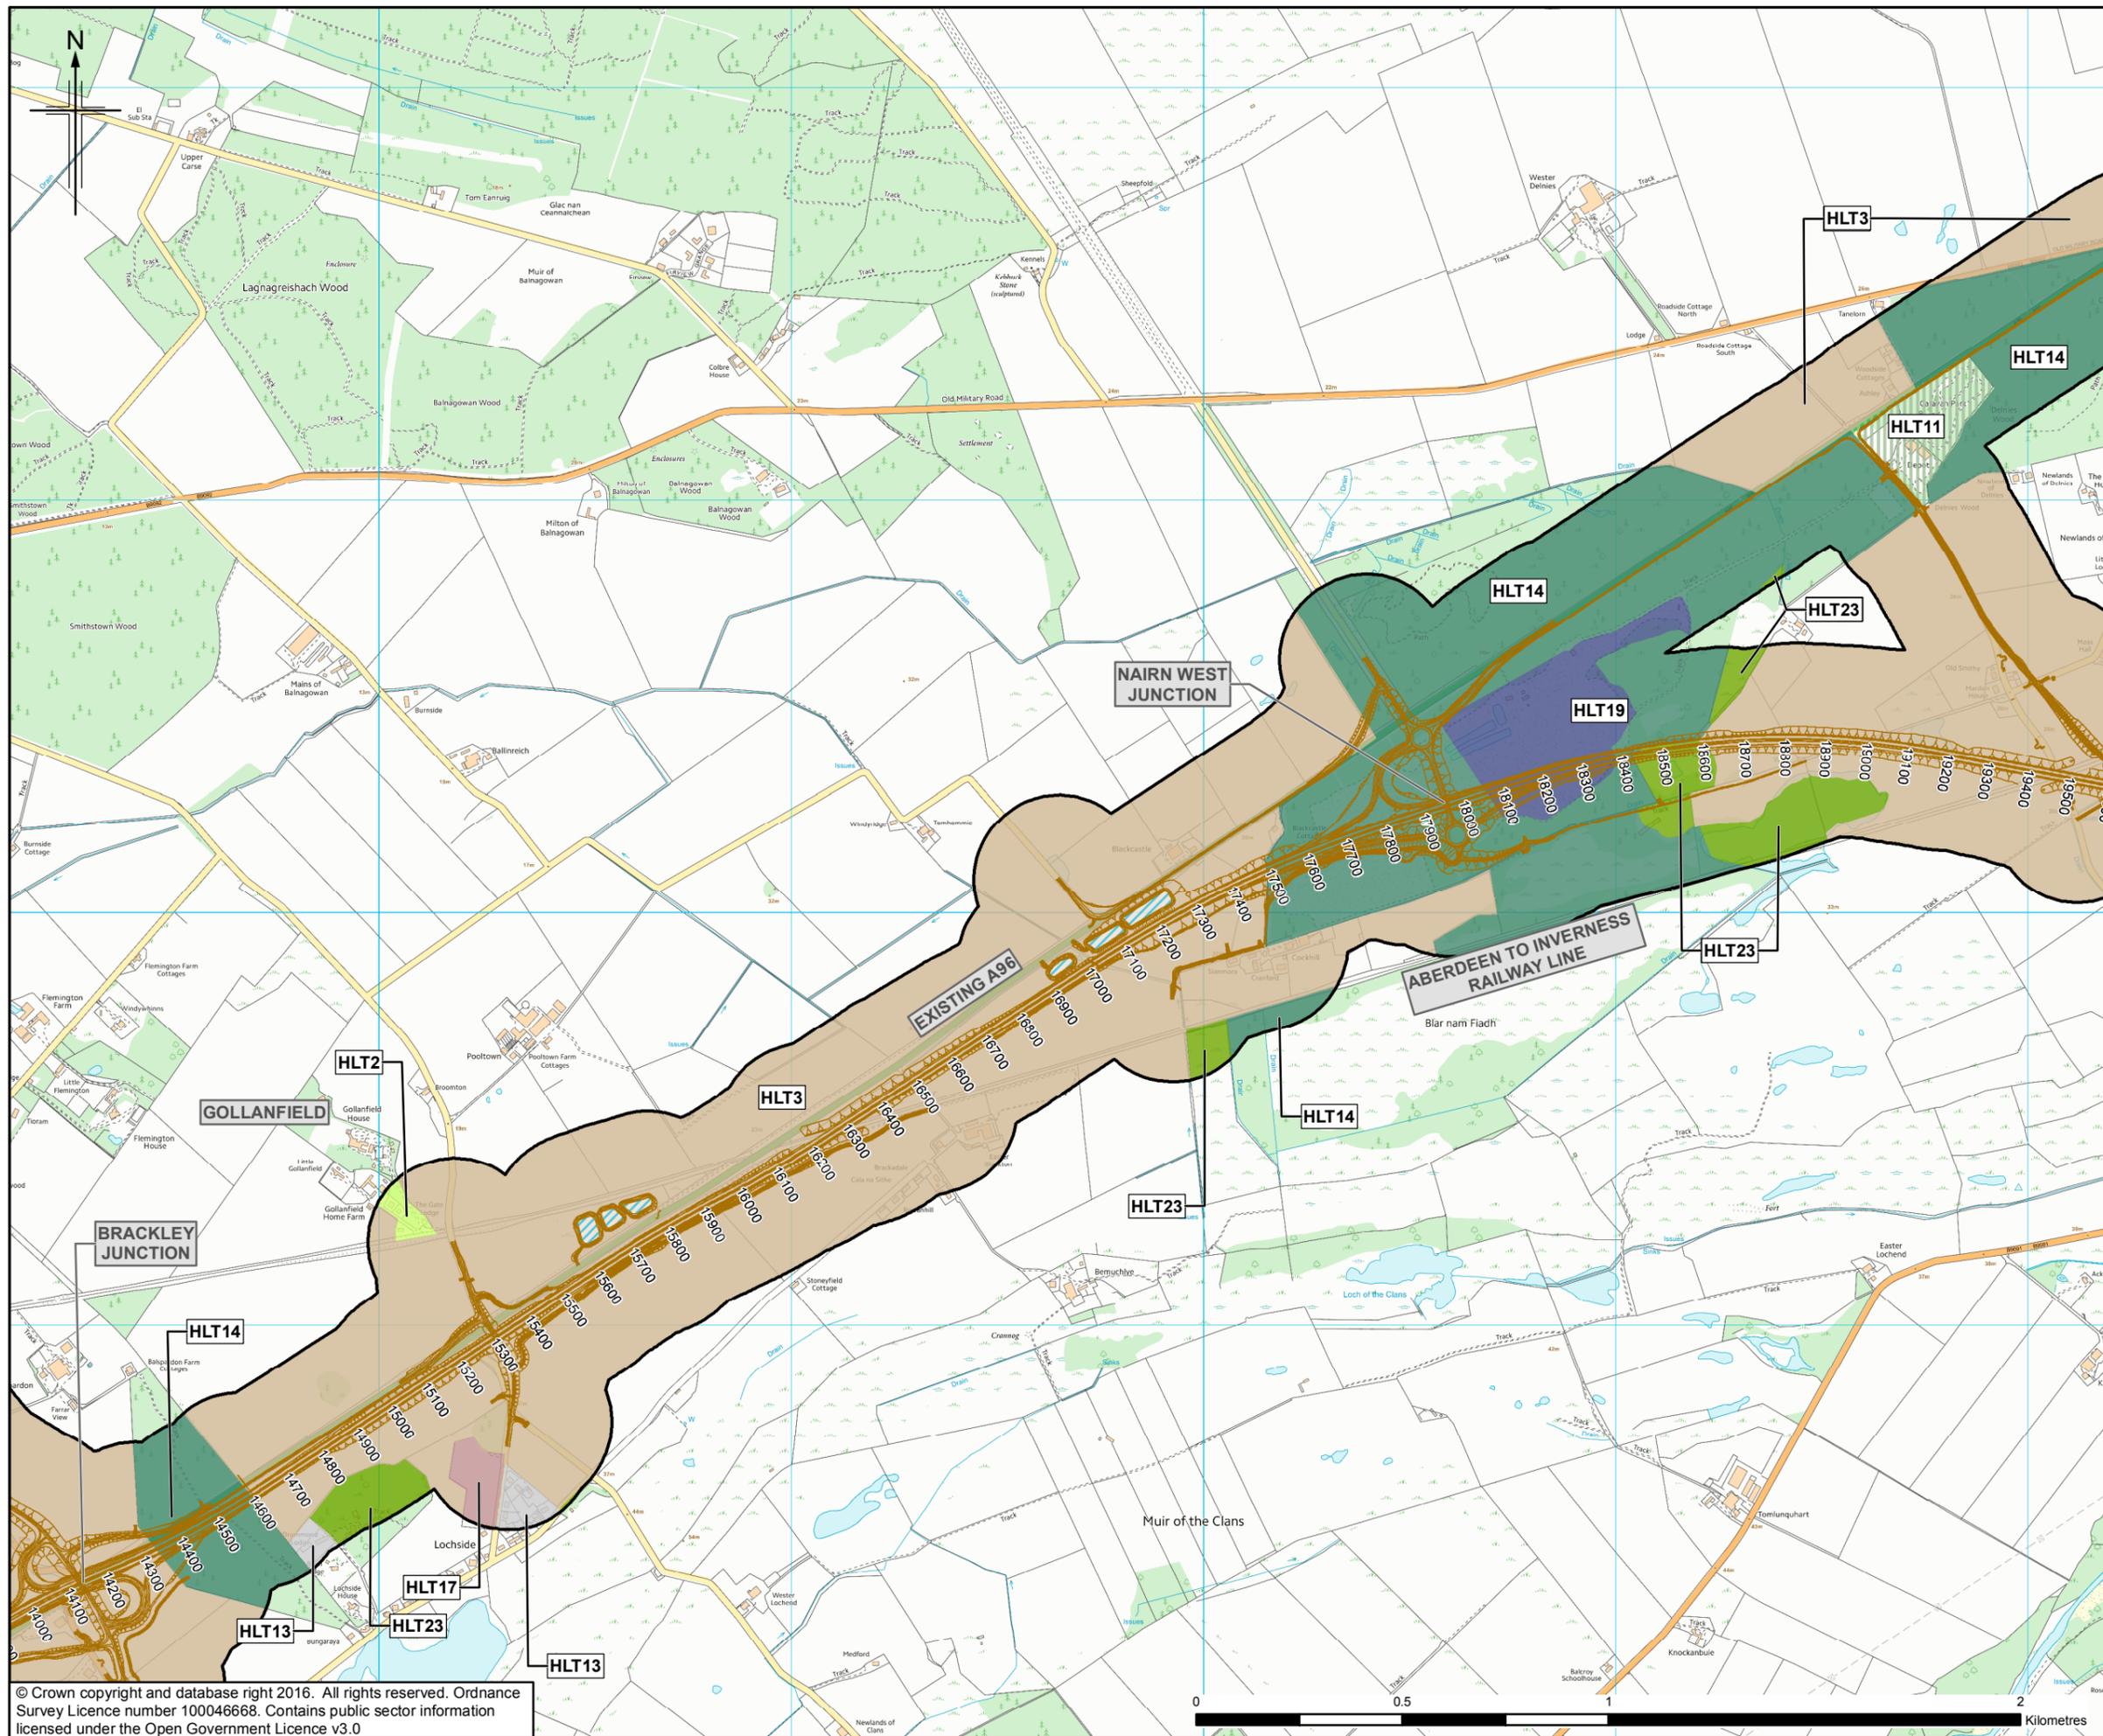

**Legend**

- Proposed Scheme (as per Draft Orders)
- SUDS (e.g. Basin or Pond)\*
- 200m Study Area

**Historic Landscape Type**

- Designed Landscapes (HLT2)
- Rectilinear Fields and Farms (HLT3)
- Managed Woodland (HLT4)
- Planned Rectilinear Fields and Farms (HLT5)
- Smallholdings (HLT6)
- Industrial or Commercial Area (HLT9)
- Recreation Areas (HLT11)
- Urban Areas (HLT13)
- Plantation (HLT14)
- Airfield (HLT15)
- Holdings (HLT16)
- Industrial-scale Farming (HLT17)
- Open-cast Site (HLT19)
- Restored Agricultural Land (HLT20)
- Motorways (HLT21)\*\*
- Rough Grazing (HLT23)
- Auldearn Battlefield (HLT25)
- Culloden Battlefield (HLT26)

\* Actual shape of pond/basin will be subject to detailed design  
 \*\* As categorised by Scotland's Historic Land-use Assessment

0	NOV 2016	ES Publication	HM	AC	JD	ENG
Rev.	Rev. Date	Purpose of revision	Orig/Dwn	Checked	Rev'd	Apprv'd

**JACOBS**  
 95 Bothwell Street, Glasgow, G2 7HX, UK.  
 Tel: +44(0)141 204 2511 Fax: +44(0)141 226 3109  
 www.jacobs.com

Client  
  
 TRANSPORT SCOTLAND  
 COMHDAIL ALBA

Project  
  
**A96**  
 DUALLING  
 INVERNESS TO NAIRN  
 (incl. Nairn Bypass)



Drawing title  
**Figure 14.2e**  
**Environmental Statement**  
**Location of Historic**  
**Landscape Types**

Sheet 5 of 8

Drawing Status	FINAL	
Scale	1:15,000 @ A3	DO NOT SCALE
Jacobs No.	B2103500	
BIM No.		
Drawing number	B2103500/EN/EIA/DR/1402e	Rev 0

This drawing is not to be used in whole or part other than for the intended purpose and project as defined on this drawing. Refer to the contract for full terms and conditions.



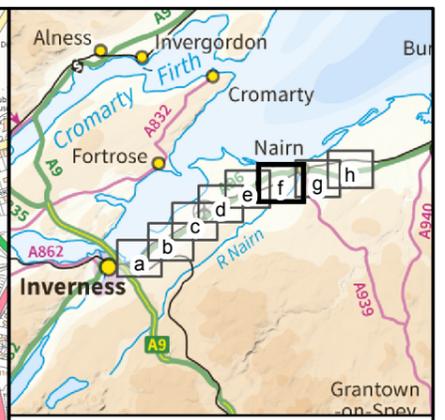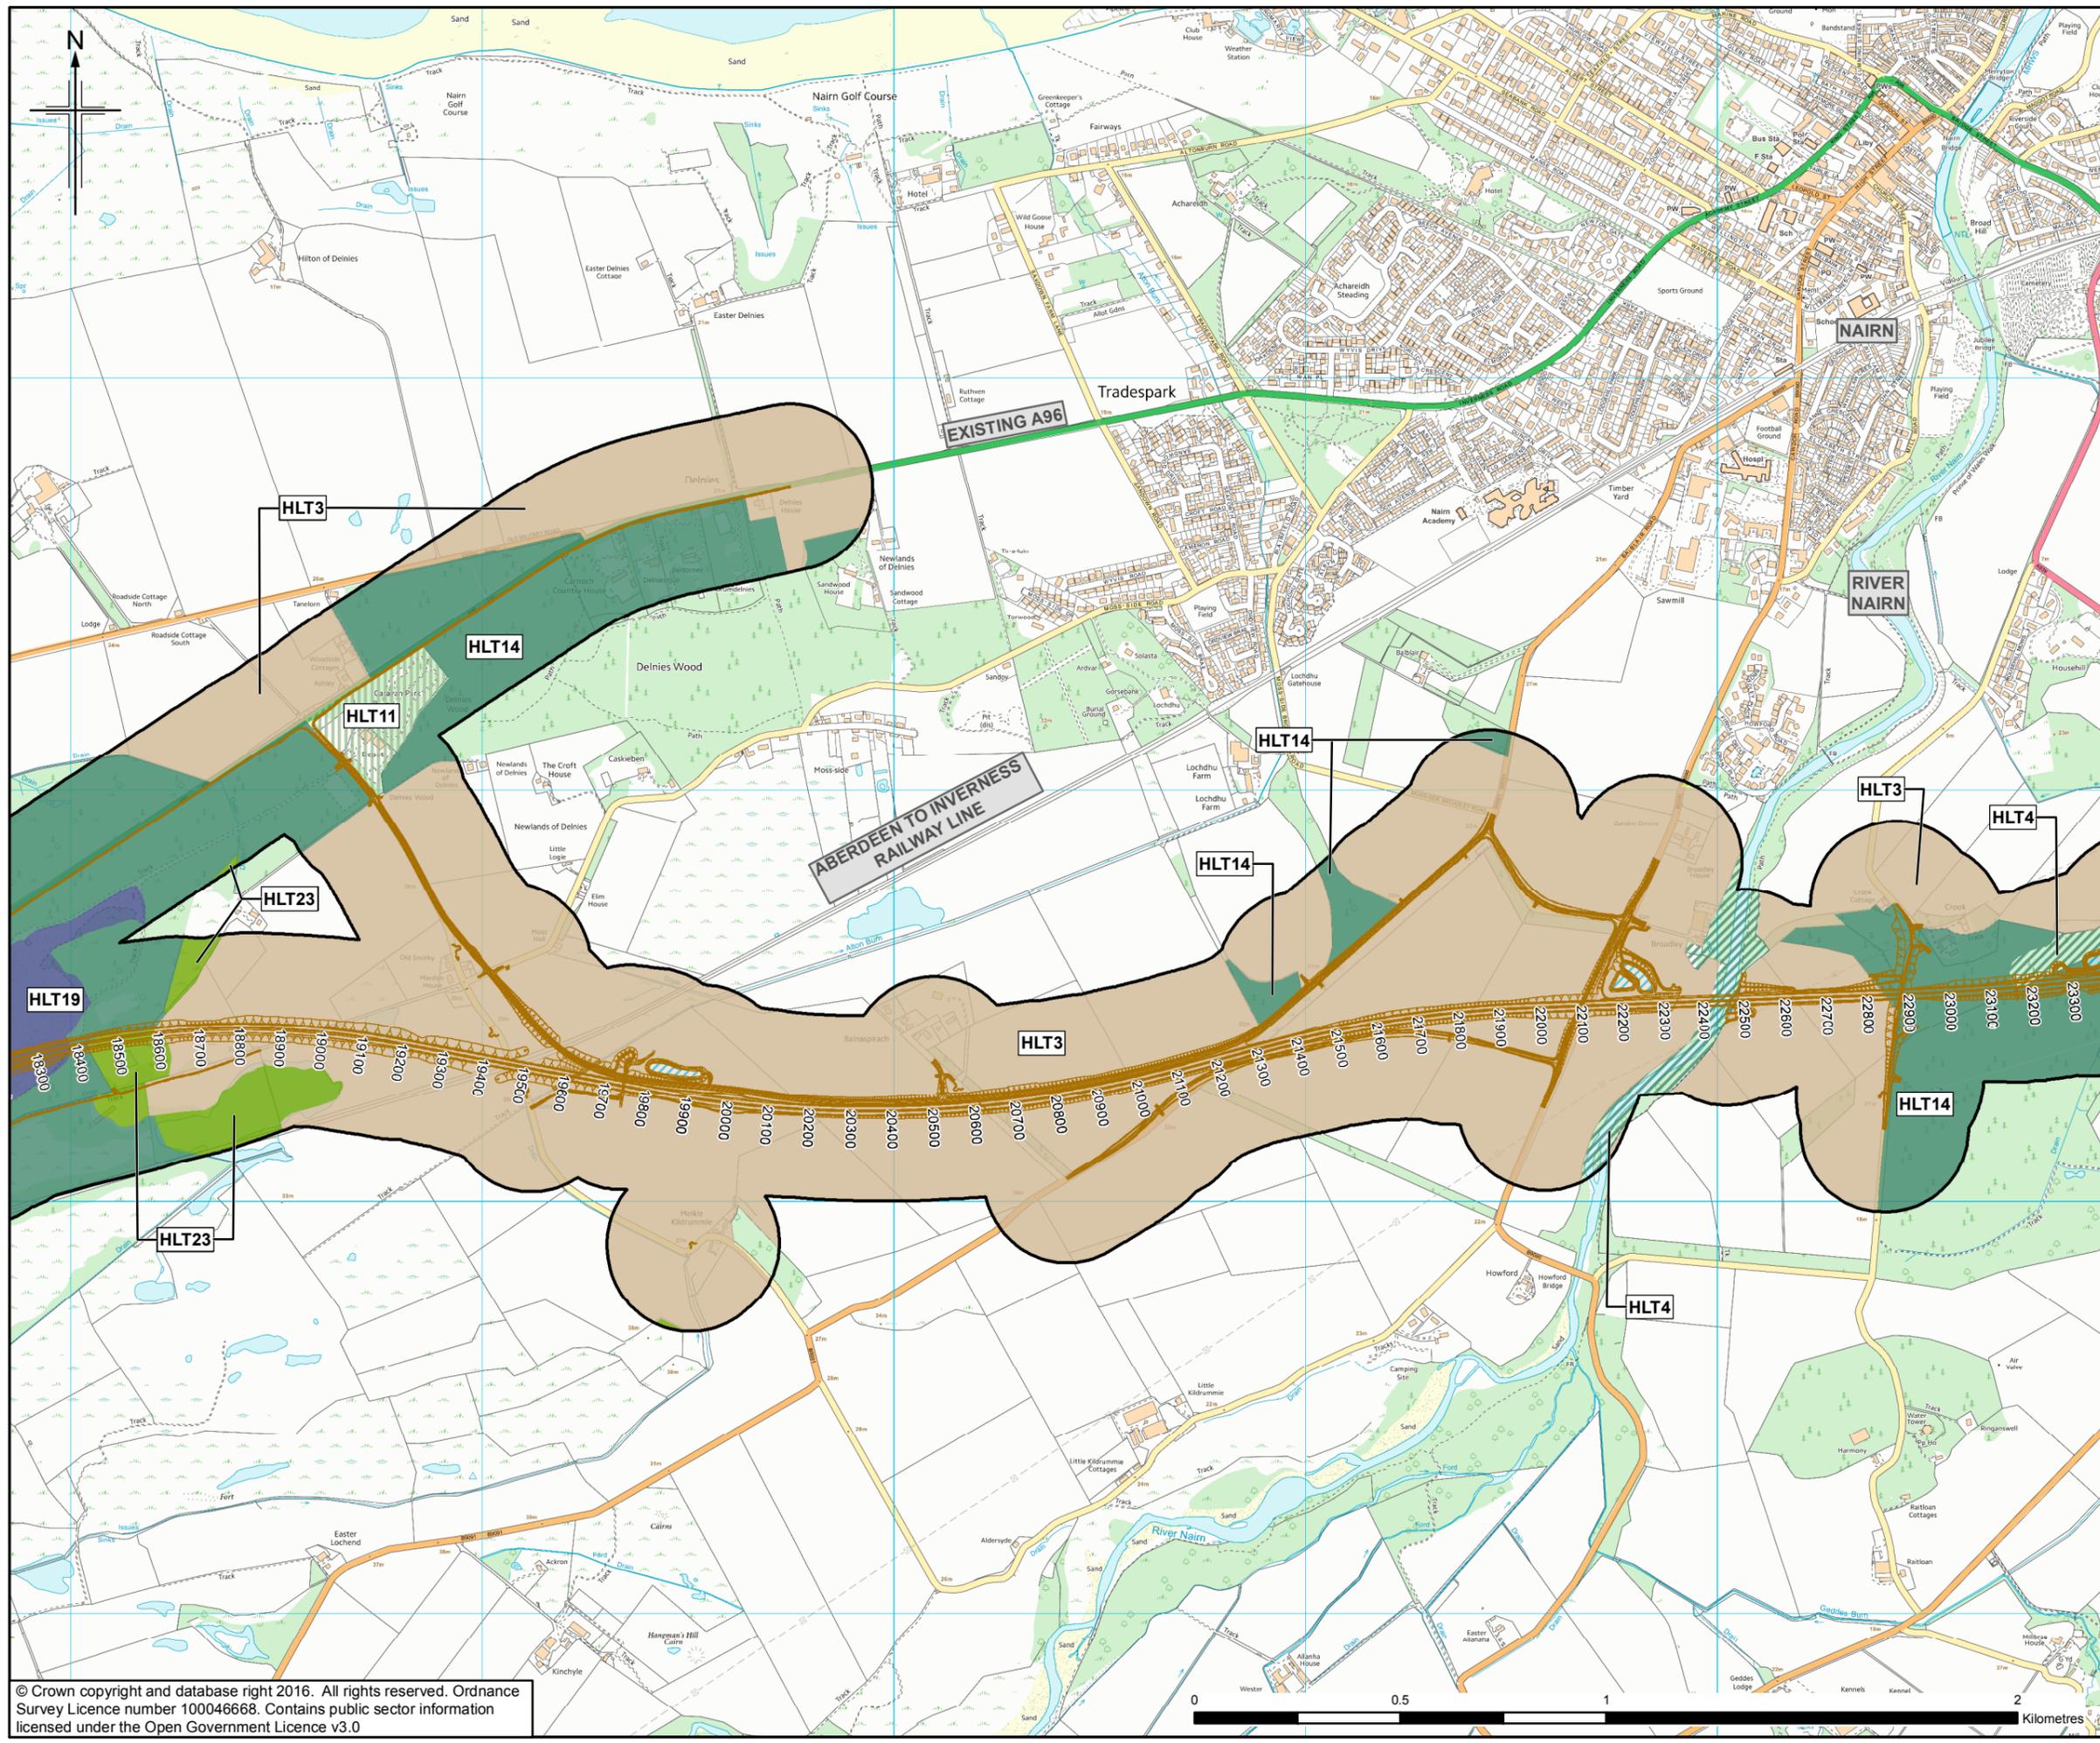

- Legend**
- Proposed Scheme (as per Draft Orders)
  - SUDS (e.g. Basin or Pond)\*
  - 200m Study Area
  - Historic Landscape Type**
  - Designed Landscapes (HLT2)
  - Rectilinear Fields and Farms (HLT3)
  - Managed Woodland (HLT4)
  - Planned Rectilinear Fields and Farms (HLT5)
  - Smallholdings (HLT6)
  - Industrial or Commercial Area (HLT9)
  - Recreation Areas (HLT11)
  - Urban Areas (HLT13)
  - Plantation (HLT14)
  - Airfield (HLT15)
  - Holdings (HLT16)
  - Industrial-scale Farming (HLT17)
  - Opencast Site (HLT19)
  - Restored Agricultural Land (HLT20)
  - Motorways (HLT21)\*\*
  - Rough Grazing (HLT23)
  - Auldearn Battlefield (HLT25)
  - Culloden Battlefield (HLT26)

\* Actual shape of pond/basin will be subject to detailed design  
 \*\* As categorised by Scotland's Historic Land-use Assessment

Rev.	Rev. Date	Purpose of revision	Orig/Dwn	Checkd	Rev'd	Apprv'd
0	NOV 2016	ES Publication	HM	AC	JD	ENG

**JACOBS**  
 95 Bothwell Street, Glasgow, G2 7HX, UK.  
 Tel: +44(0)141 204 2511 Fax: +44(0)141 226 3109  
 www.jacobs.com

Client  
  
 TRANSPORT SCOTLAND  
 COMHDAIL ALBA



Project  
  
**A96**  
 DUALLING  
 INVERNESS TO NAIRN  
 (incl. Nairn Bypass)

Drawing title  
**Figure 14.2f**  
**Environmental Statement**  
**Location of Historic**  
**Landscape Types**

Sheet 6 of 8

Drawing Status	FINAL	
Scale	1:15,000 @ A3	DO NOT SCALE
Jacobs No.	B2103500	
BIM No.		
Drawing number	B2103500/EN/EIA/DR/1402f	Rev 0

This drawing is not to be used in whole or part other than for the intended purpose and project as defined on this drawing. Refer to the contract for full terms and conditions.

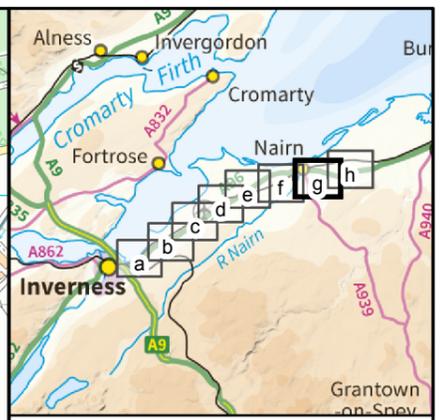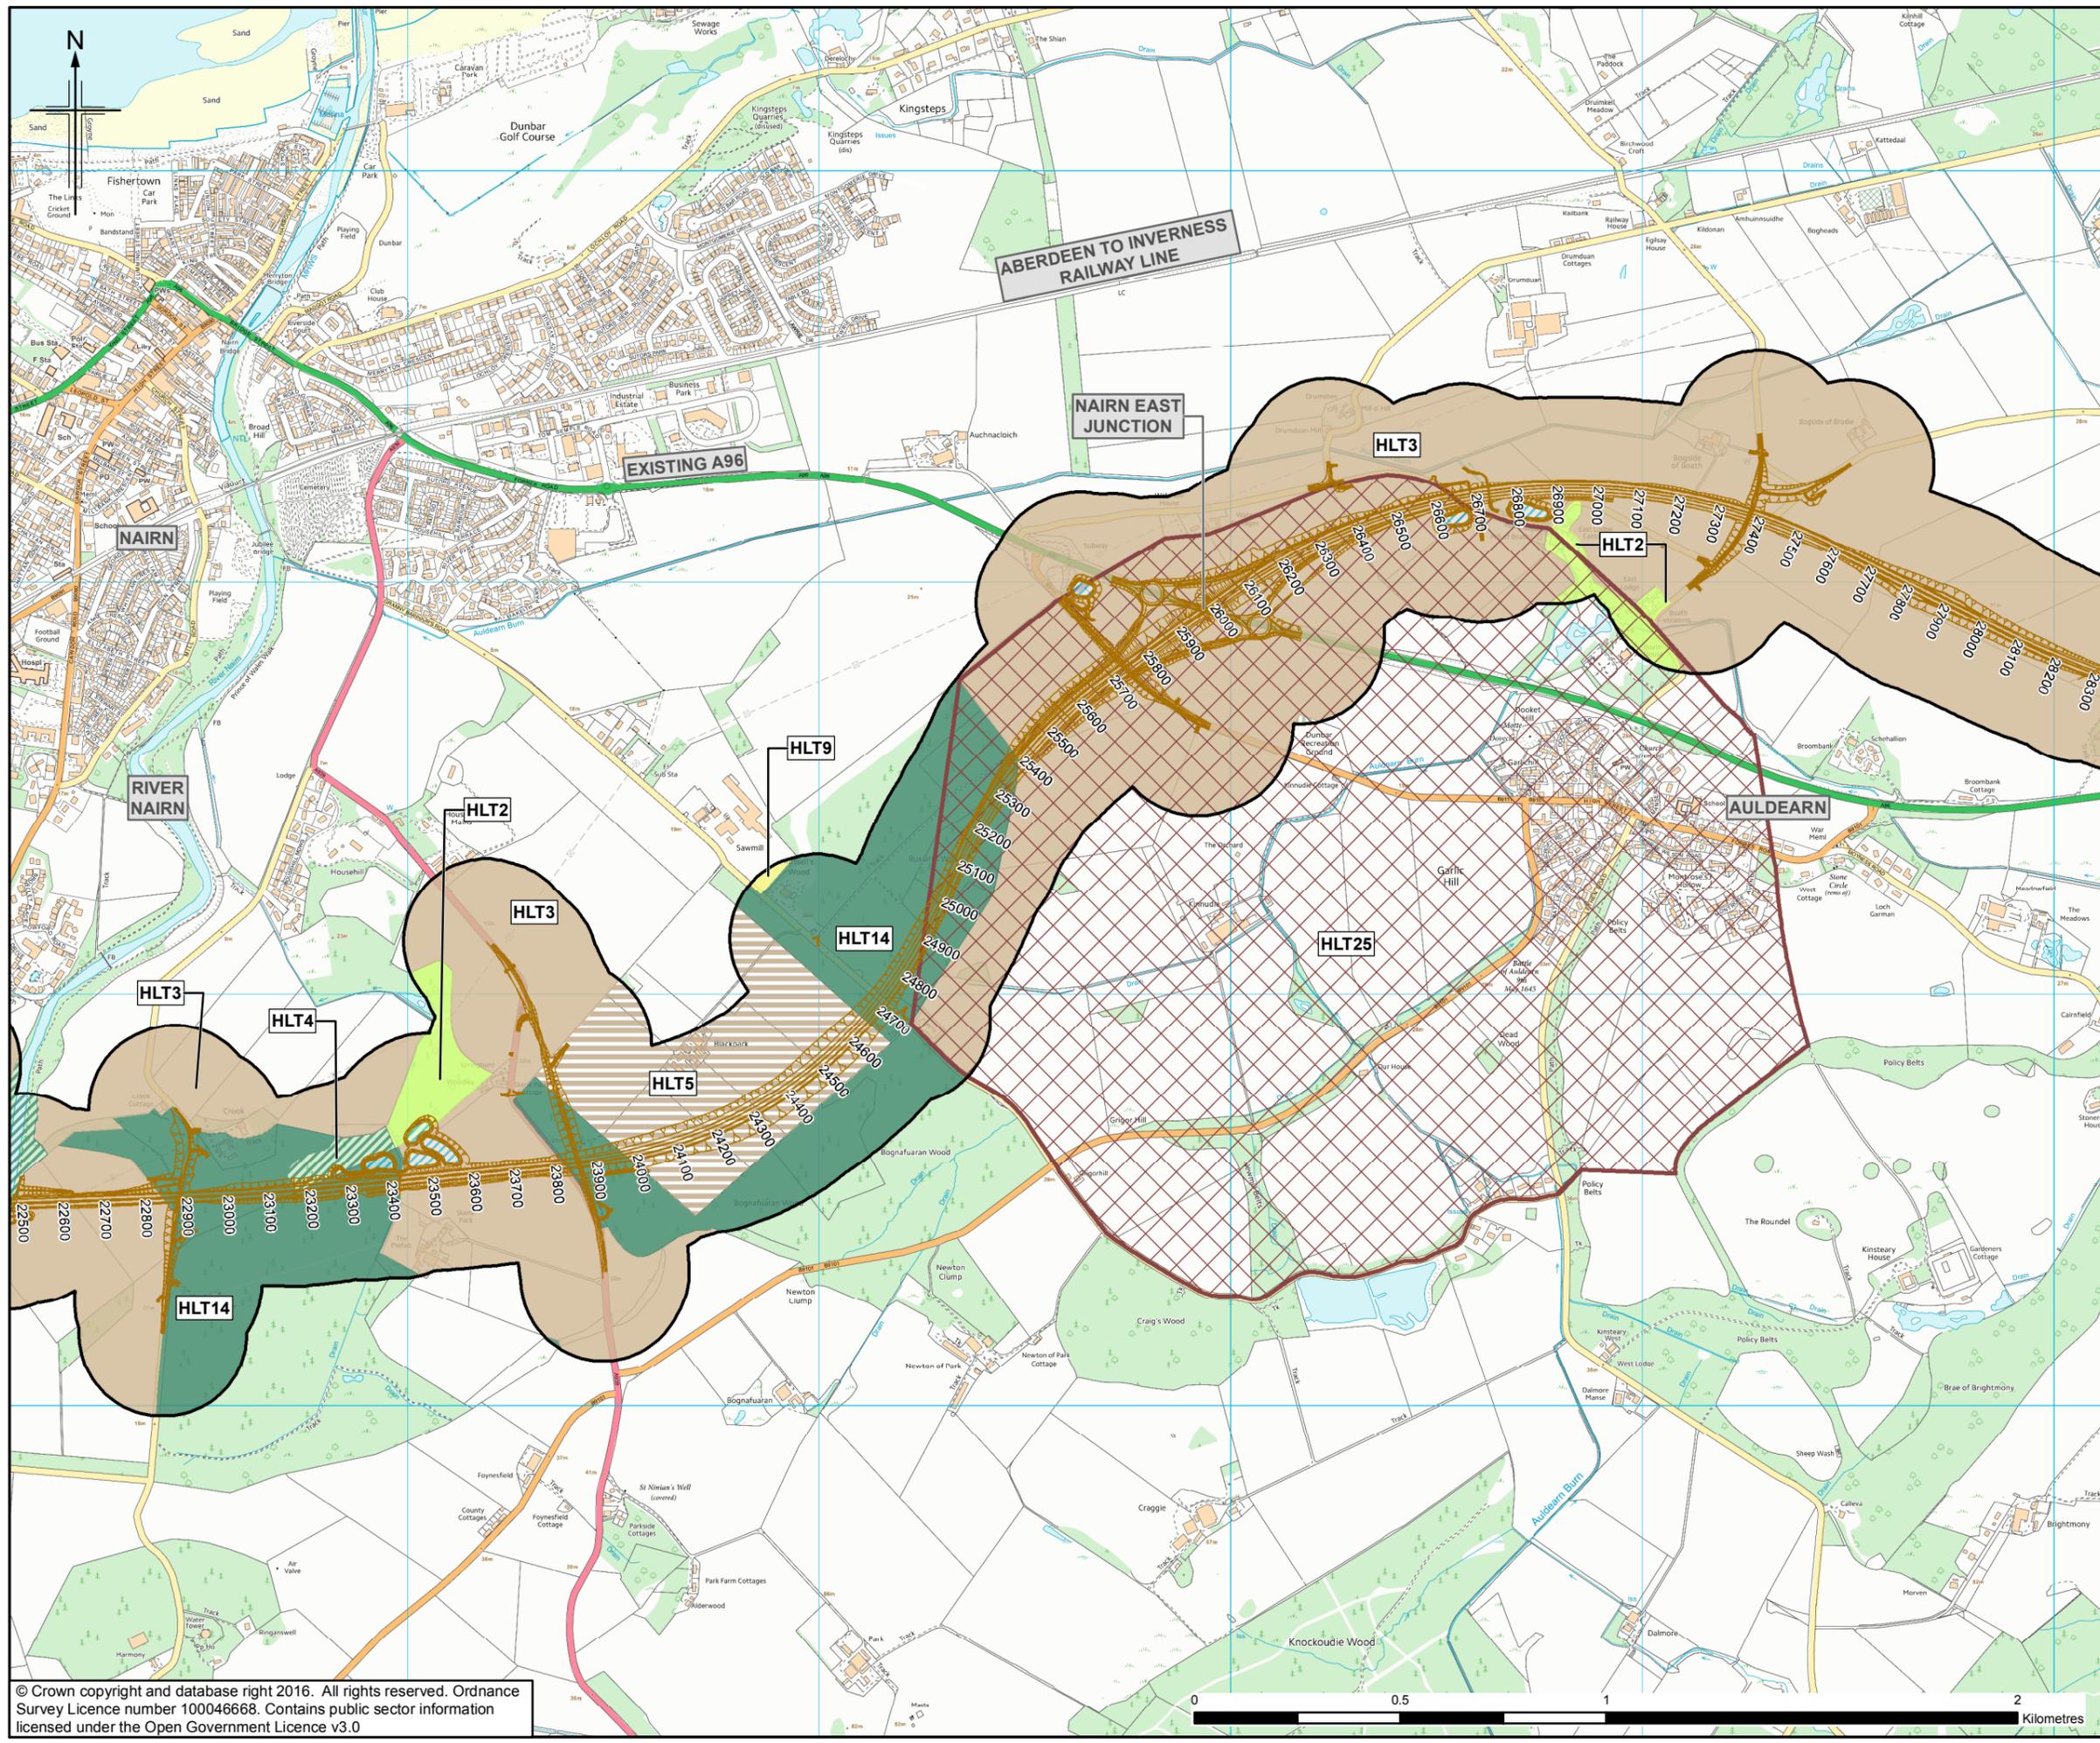

- Legend**
- Proposed Scheme (as per Draft Orders)
  - SUDS (e.g. Basin or Pond)\*
  - 200m Study Area
- Historic Landscape Type**
- Designed Landscapes (HLT2)
  - Rectilinear Fields and Farms (HLT3)
  - Managed Woodland (HLT4)
  - Planned Rectilinear Fields and Farms (HLT5)
  - Smallholdings (HLT6)
  - Industrial or Commercial Area (HLT9)
  - Recreation Areas (HLT11)
  - Urban Areas (HLT13)
  - Plantation (HLT14)
  - Airfield (HLT15)
  - Holdings (HLT16)
  - Industrial-scale Farming (HLT17)
  - Opencast Site (HLT19)
  - Restored Agricultural Land (HLT20)
  - Motorways (HLT21)\*\*
  - Rough Grazing (HLT23)
  - Auldearn Battlefield (HLT25)
  - Culloden Battlefield (HLT26)

\* Actual shape of pond/basin will be subject to detailed design  
 \*\* As categorised by Scotland's Historic Land-use Assessment

Rev.	Rev. Date	Purpose of revision	Orig/Dwn	Checked	Rev'd	Apprv'd
0	NOV 2016	ES Publication	HM	AC	JD	ENG

**JACOBS**  
 95 Bothwell Street, Glasgow, G2 7HX, UK.  
 Tel: +44(0)141 204 2511 Fax: +44(0)141 226 3109  
[www.jacobs.com](http://www.jacobs.com)

Client  
  
 TRANSPORT SCOTLAND  
 COMH-DHAIL ALBA

Project  
  
**A96**  
 DUALLING  
 INVERNESS TO NAIRN  
 (incl. Nairn Bypass)



Drawing title  
**Figure 14.2g**  
**Environmental Statement**  
**Location of Historic**  
**Landscape Types**

Sheet 7 of 8

Drawing Status	FINAL	
Scale	1:15,000 @ A3	DO NOT SCALE
Jacobs No.	B2103500	
BIM No.		
Drawing number	B2103500/EN/EIA/DR/1402g	Rev 0

This drawing is not to be used in whole or part other than for the intended purpose and project as defined on this drawing. Refer to the contract for full terms and conditions.



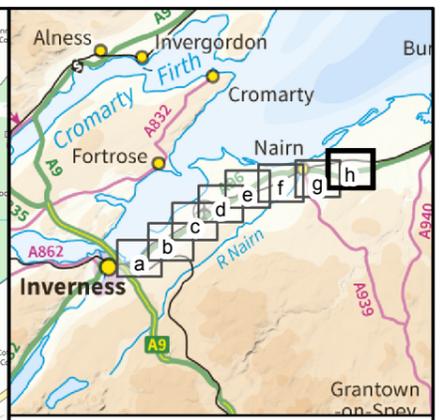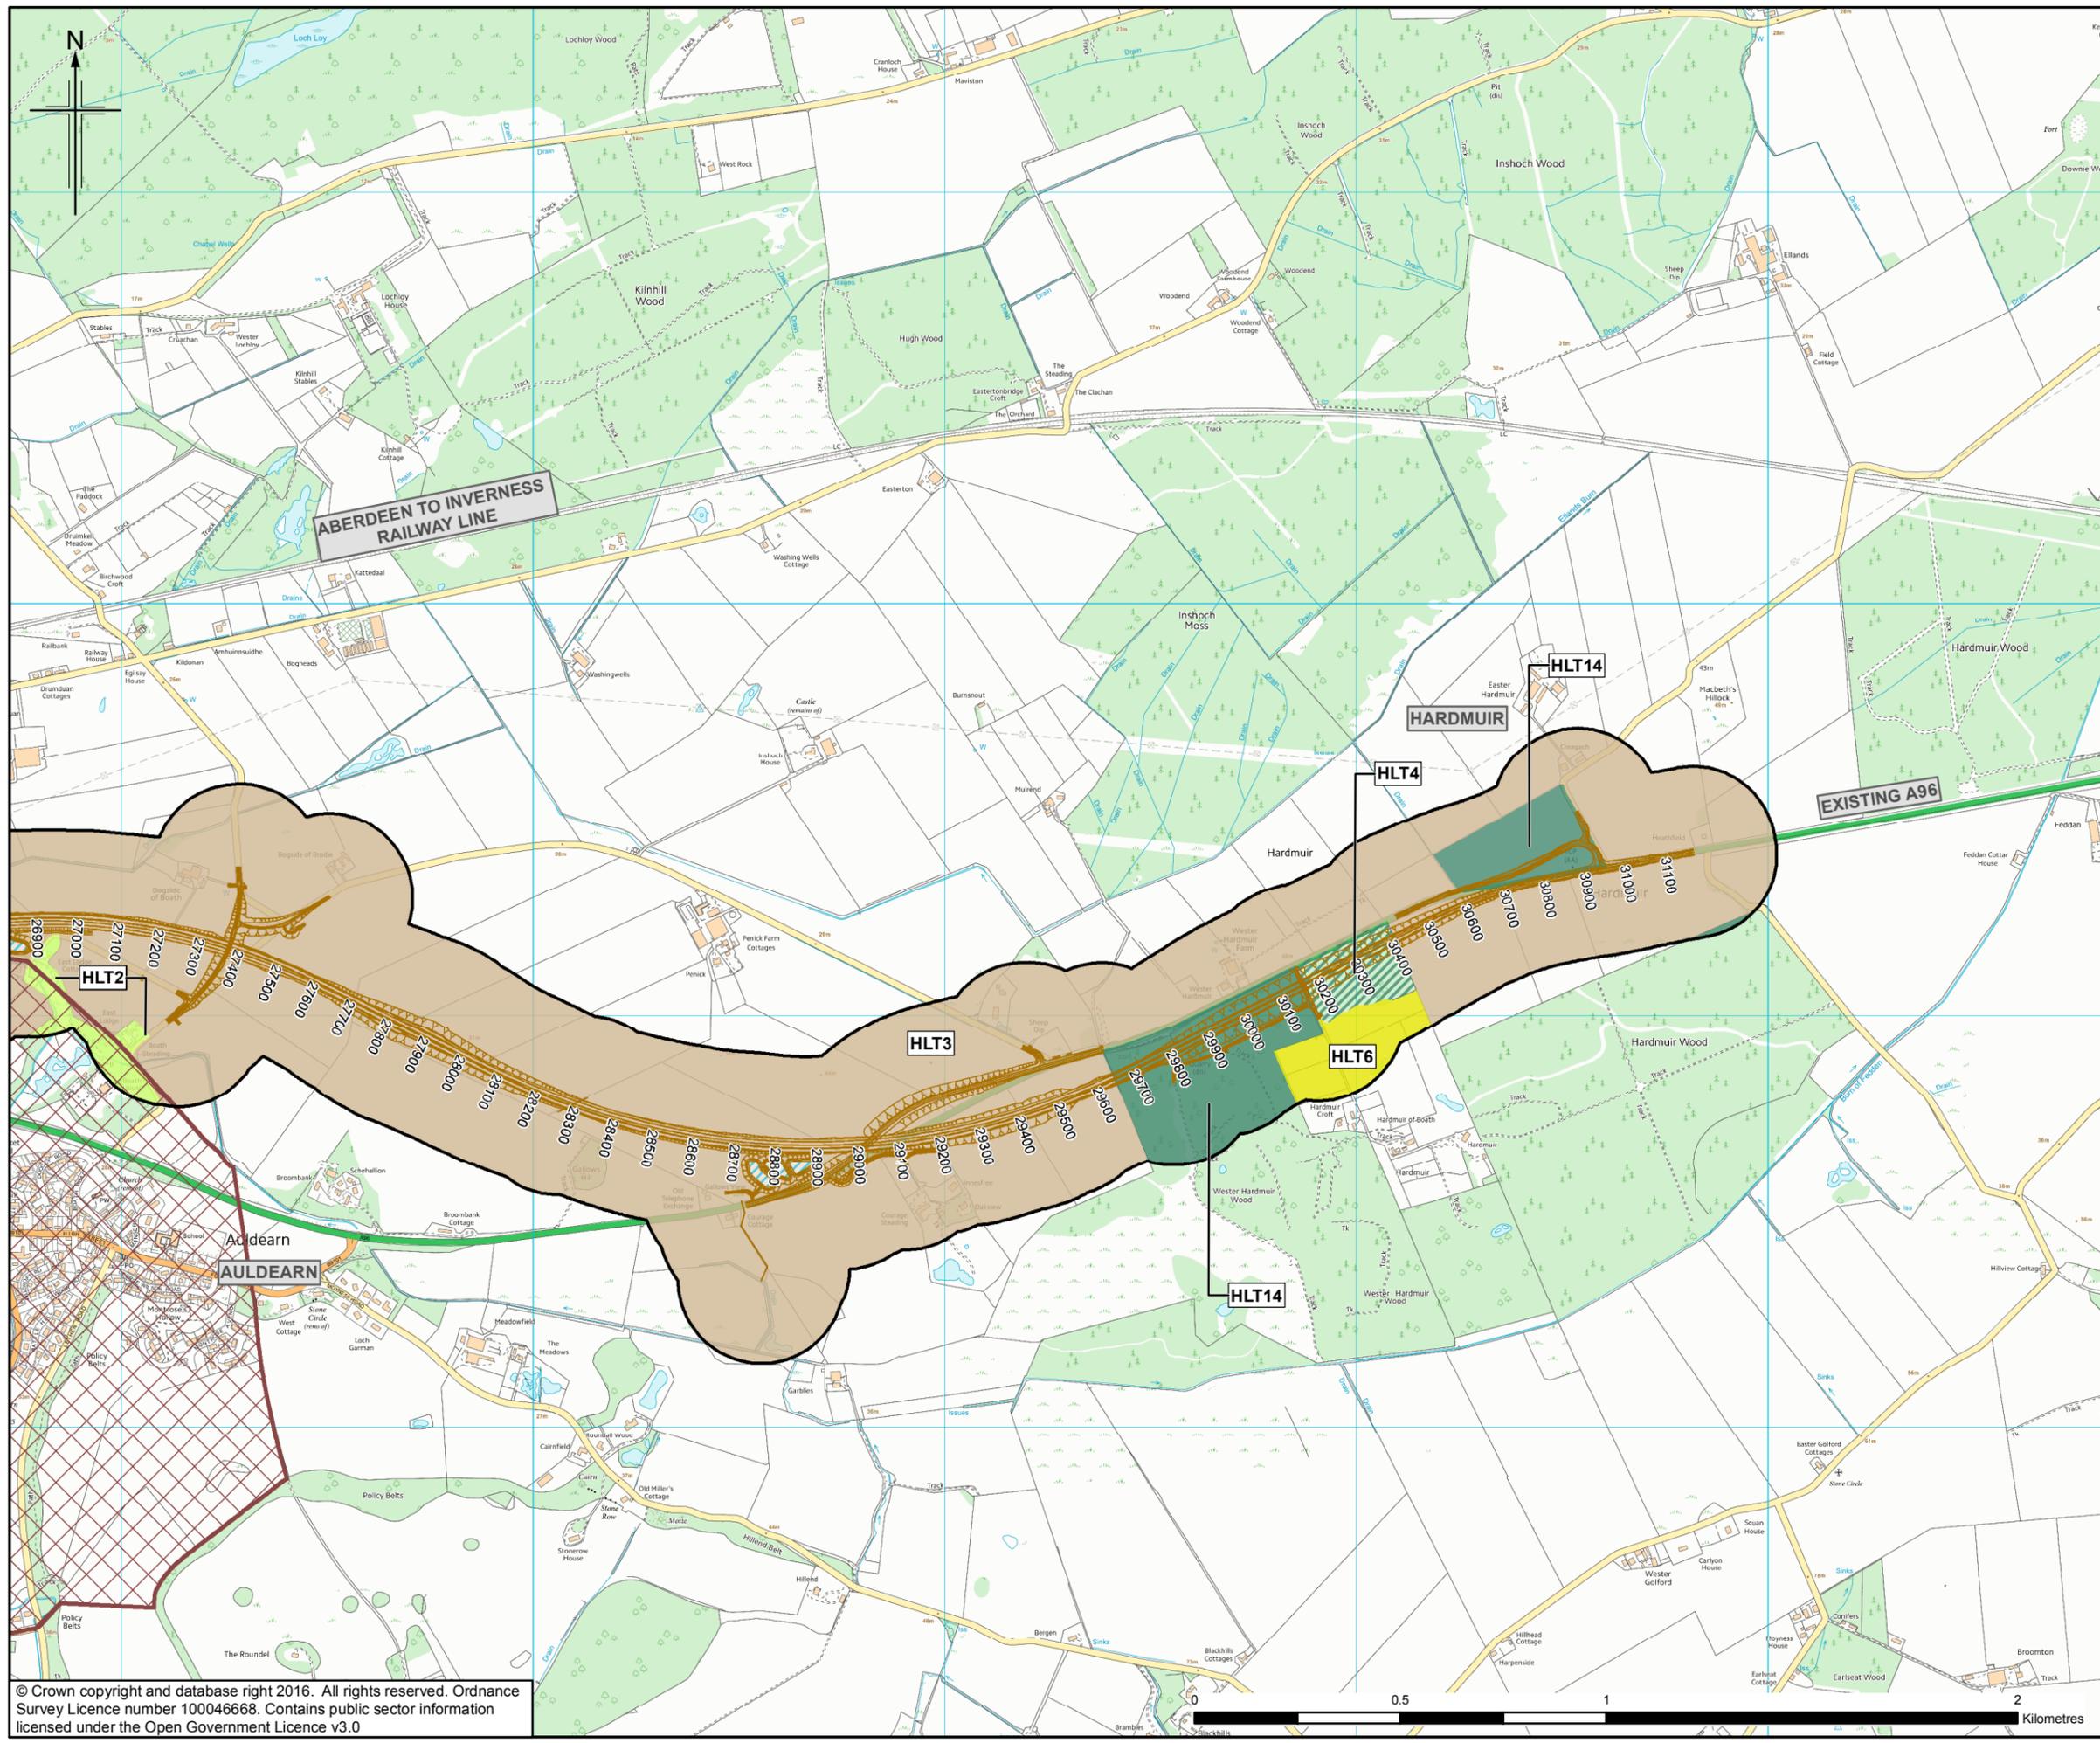

- Legend**
- Proposed Scheme (as per Draft Orders)
  - SUDS (e.g. Basin or Pond)\*
  - 200m Study Area
  - Historic Landscape Type**
  - Designed Landscapes (HLT2)
  - Rectilinear Fields and Farms (HLT3)
  - Managed Woodland (HLT4)
  - Planned Rectilinear Fields and Farms (HLT5)
  - Smallholdings (HLT6)
  - Industrial or Commercial Area (HLT9)
  - Recreation Areas (HLT11)
  - Urban Areas (HLT13)
  - Plantation (HLT14)
  - Airfield (HLT15)
  - Holdings (HLT16)
  - Industrial-scale Farming (HLT17)
  - Opencast Site (HLT19)
  - Restored Agricultural Land (HLT20)
  - Motorways (HLT21)\*\*
  - Rough Grazing (HLT23)
  - Auldrean Battlefield (HLT25)
  - Culloden Battlefield (HLT26)

\* Actual shape of pond/basin will be subject to detailed design  
 \*\* As categorised by Scotland's Historic Land-use Assessment

Rev.	Rev. Date	Purpose of revision	Orig/Dwn	Checkd	Rev'd	Apprv'd
0	NOV 2016	ES Publication	HM	AC	JD	ENG

**JACOBS**  
 95 Bothwell Street, Glasgow, G2 7HX, UK.  
 Tel: +44(0)141 204 2511 Fax: +44(0)141 226 3109  
[www.jacobs.com](http://www.jacobs.com)

Client  
  
 TRANSPORT SCOTLAND  
 COMH-DHAIL ALBA

Project  
  
**A96**  
 DUALLING  
 INVERNESS TO NAIRN  
 (incl. Nairn Bypass)

Drawing title  
**Figure 14.2h**  
**Environmental Statement**  
**Location of Historic**  
**Landscape Types**

Drawing Status	FINAL		Sheet 8 of 8
Scale	1:15,000 @ A3	DO NOT SCALE	
Jacobs No.	B2103500		
BIM No.			
Drawing number	B2103500/EN/EIA/DR/1402h	Rev	0

This drawing is not to be used in whole or part other than for the intended purpose and project as defined on this drawing. Refer to the contract for full terms and conditions.

