


The A96 Trunk Road (Inverness to Nairn (including Nairn Bypass)) (Side Roads) Order 201[]

SCALE

KEY PLAN _____ 1:50,000

ORDER PLAN : SR1, SR2, SR3, SR4, SR5, SR6, SR7, SR8
SR9, SR10, SR11, SR12, SR13, SR14, SR15,
SR16, SR17, SR18, SR19, SR20, SR21,
SR22, SR23, SR24, SR25, SR26, SR27,
SR28, SR29, SR30, SR31, SR32,
SR33 _____ 1:2,500


LEGEND

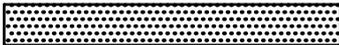NEW SIDE ROAD _____	
SIDE ROAD TO BE IMPROVED _____	
LENGTHS OF ROAD TO BE STOPPED UP _____	
PRIVATE MEANS OF ACCESS TO BE STOPPED UP _____	
NEW MEANS OF ACCESS _____	
ASSOCIATED ROAD PROPOSALS _____	




LEGEND

== == == == ASSOCIATED ROAD PROPOSALS

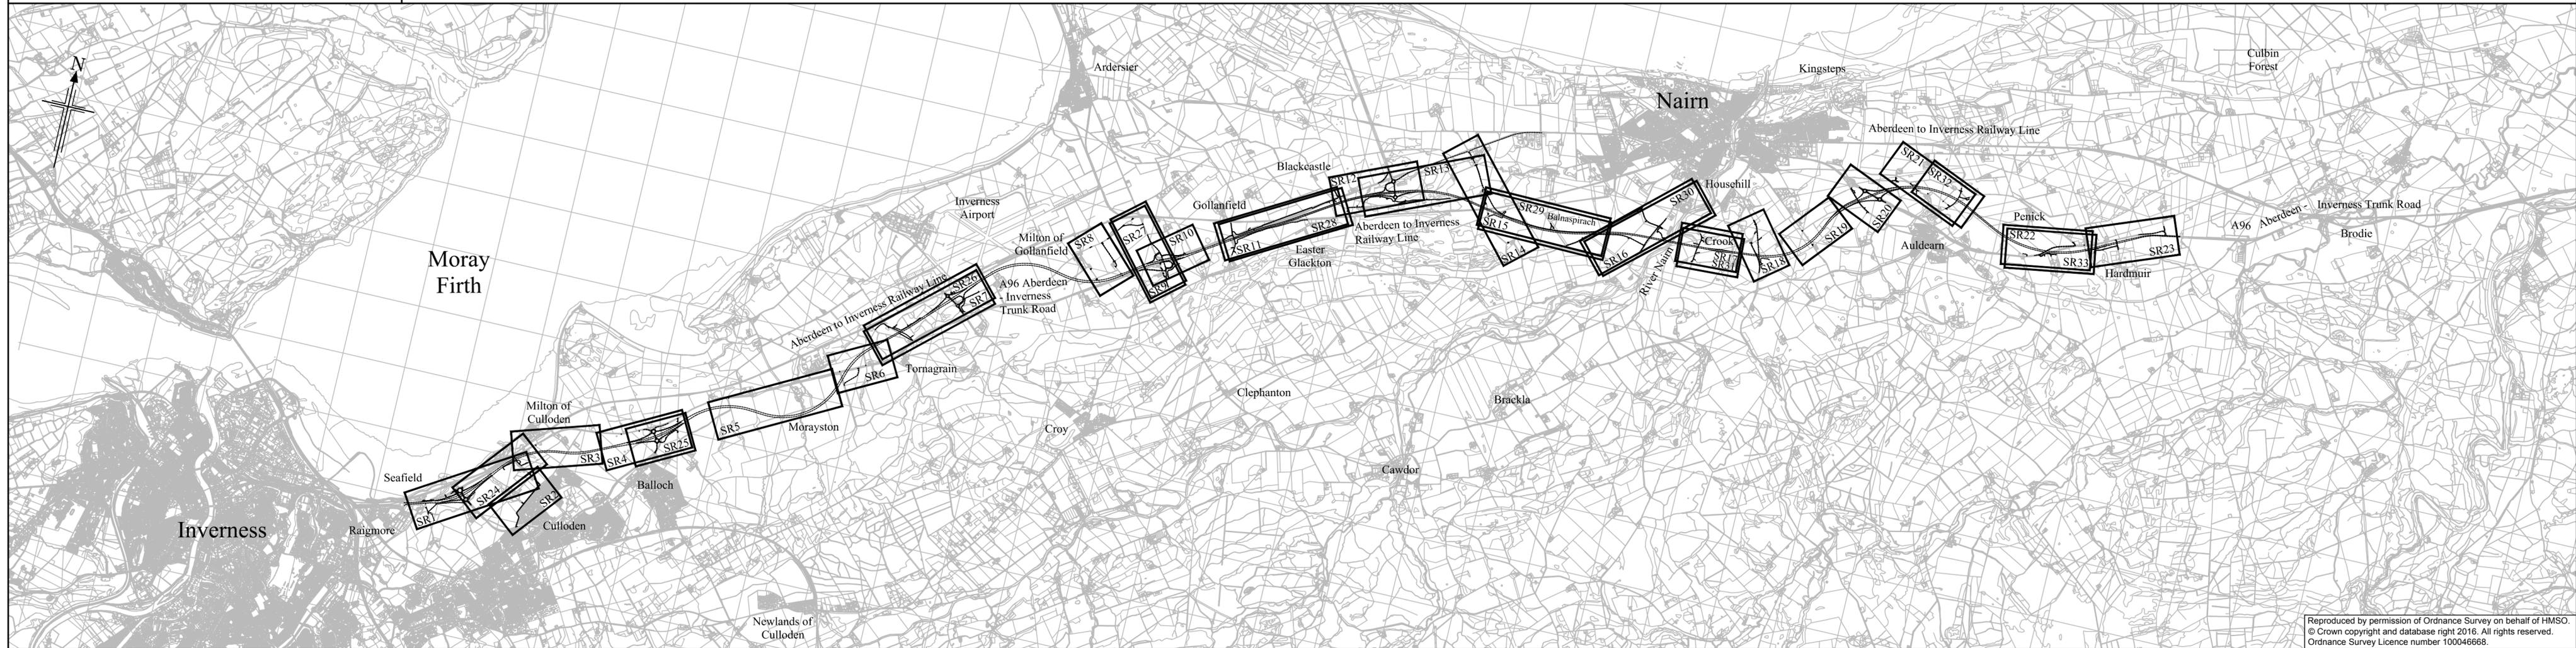


Reproduced by permission of Ordnance Survey on behalf of HMSO. © Crown copyright and database right 2016. All rights reserved. Ordnance Survey Licence number 100046688.

The A96 Trunk Road
(Inverness to Nairn (including Nairn Bypass))
(Side Roads) Order 201[]

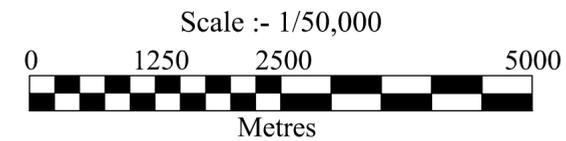


Key Plan
Sheet 1 of 1

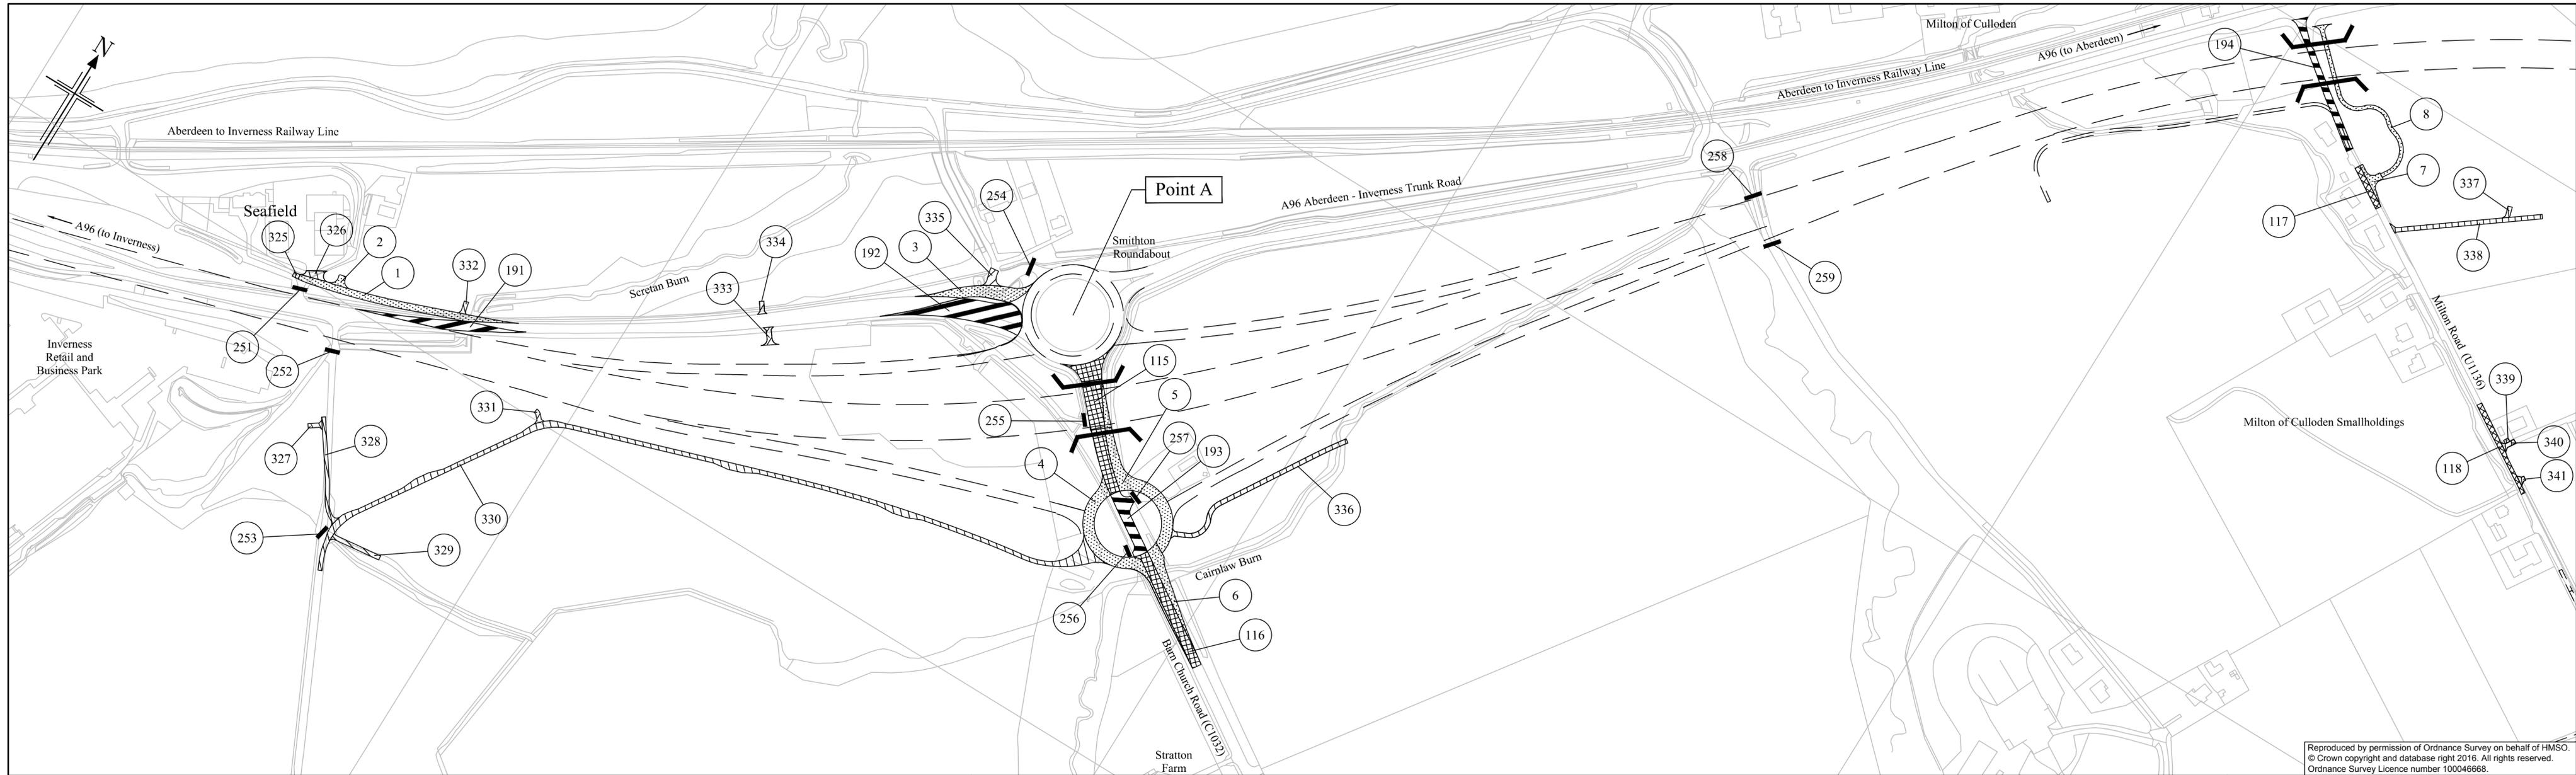


Reproduced by permission of Ordnance Survey on behalf of HMSO.
 © Crown copyright and database right 2016. All rights reserved.
 Ordnance Survey Licence number 100046668.

The A96 Trunk Road
 (Inverness to Nairn (including Nairn Bypass))
 (Side Roads) Order 201[]

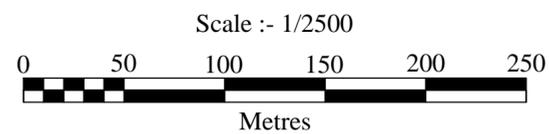

plan
 SR1



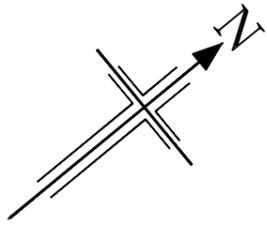

Milton of Culloden Smallholdings

Milton Road (U1136)

121

261

344

260

343

11

120

342

Stratton Lodge Road (U1058)

Walker Crescent (U1808)

10

Keppoch Road (U1855)

Duncan Forbes Primary School

Point B

Culloden

468


119

9

Barn Church Road (C1032)

Reproduced by permission of Ordnance Survey on behalf of HMSO.
© Crown copyright and database right 2016. All rights reserved.
Ordnance Survey Licence number 100046668.


The A96 Trunk Road
(Inverness to Nairn
(including Nairn Bypass))
(Side Roads) Order 201[]

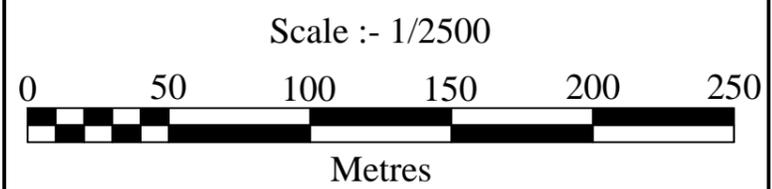

plan
SR2




Scottish Government
Riaghaltas na h-Alba
gov.scot

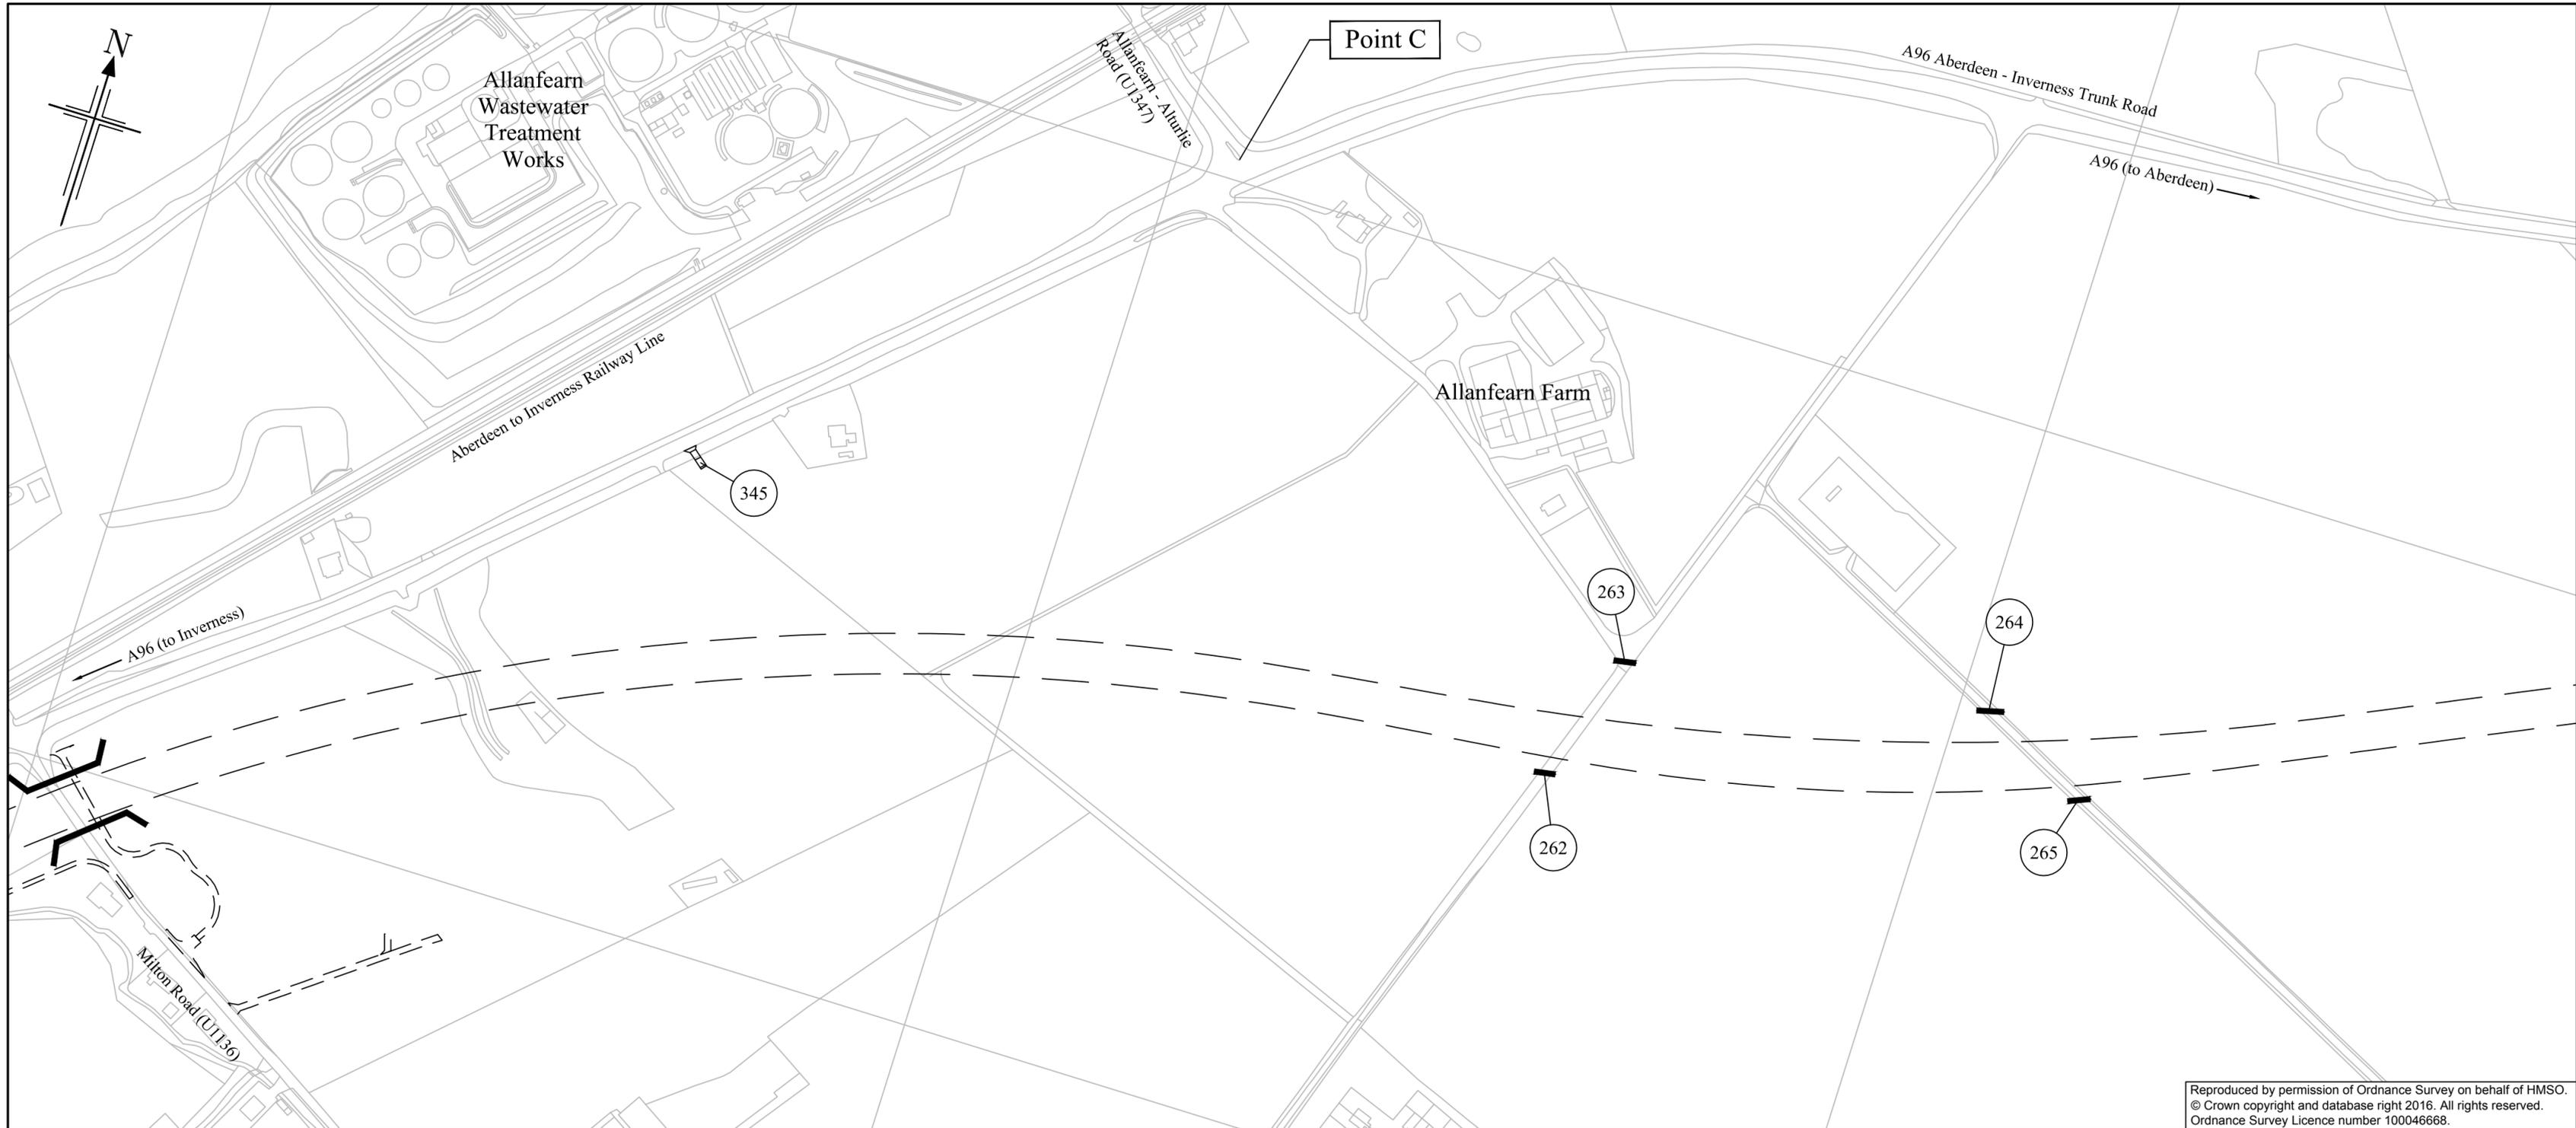

Reproduced by permission of Ordnance Survey on behalf of HMSO.
 © Crown copyright and database right 2016. All rights reserved.
 Ordnance Survey Licence number 100046668.


The A96 Trunk Road
 (Inverness to Nairn (including Nairn Bypass))
 (Side Roads) Order 201[]

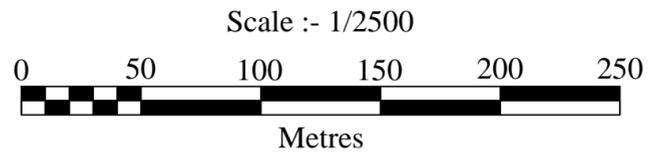

plan
 SR3




Scottish Government
 Riaghaltas na h-Alba
 gov.scot

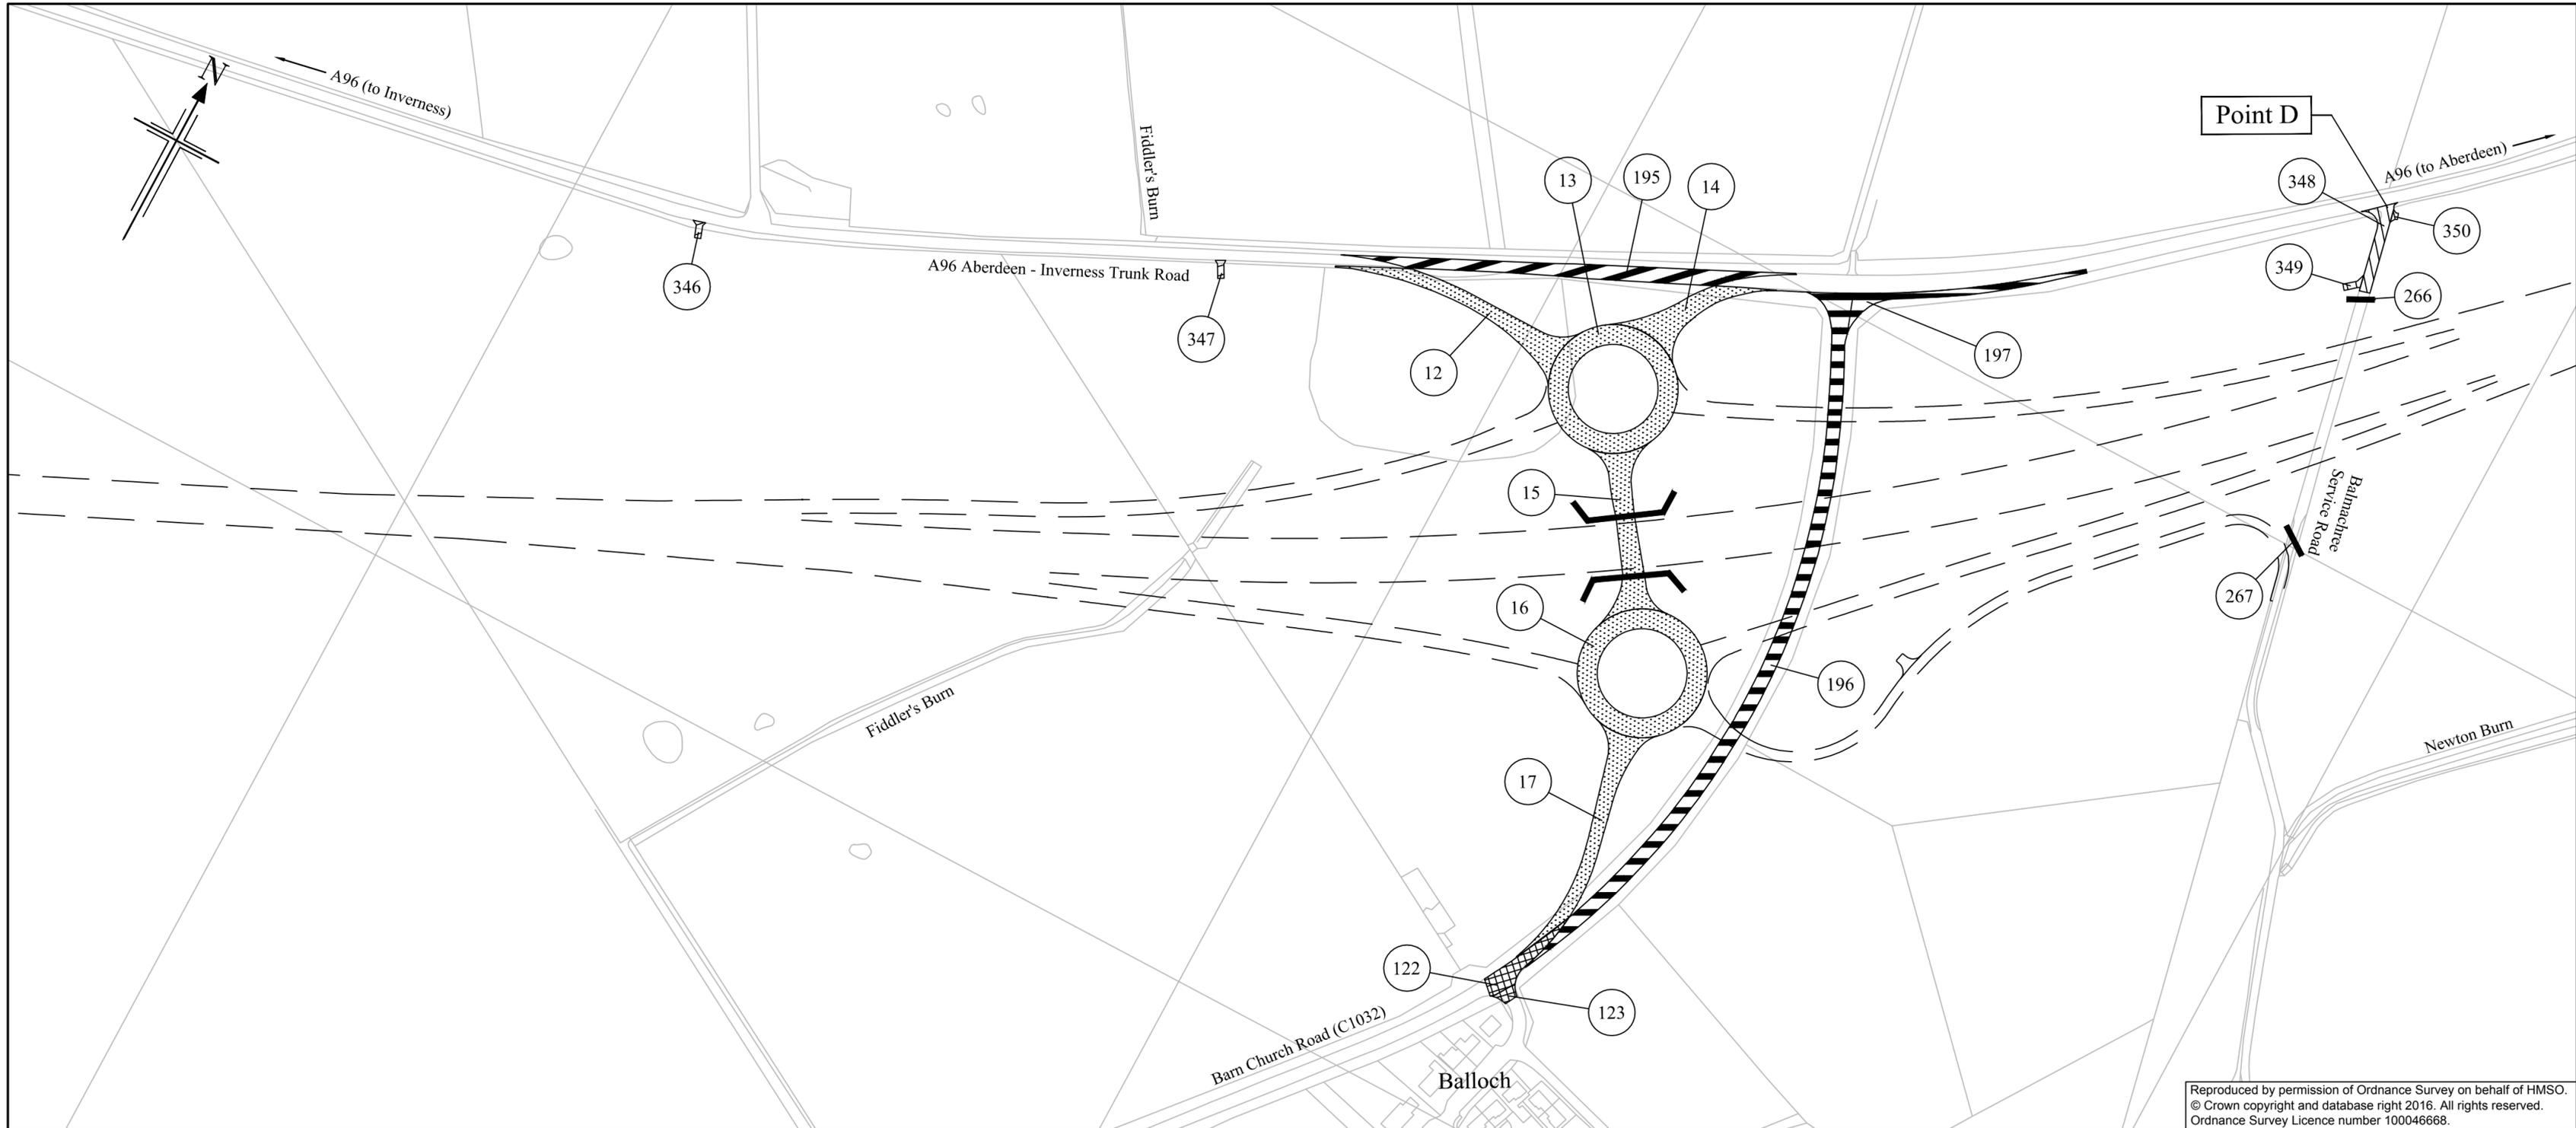


Reproduced by permission of Ordnance Survey on behalf of HMSO.
 © Crown copyright and database right 2016. All rights reserved.
 Ordnance Survey Licence number 100046668.

The A96 Trunk Road
 (Inverness to Nairn (including Nairn Bypass))
 (Side Roads) Order 201[]

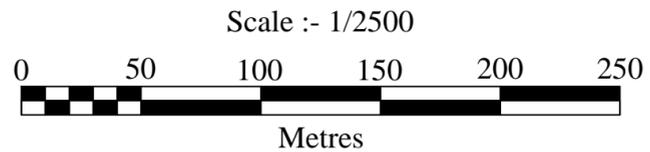


plan
 SR4



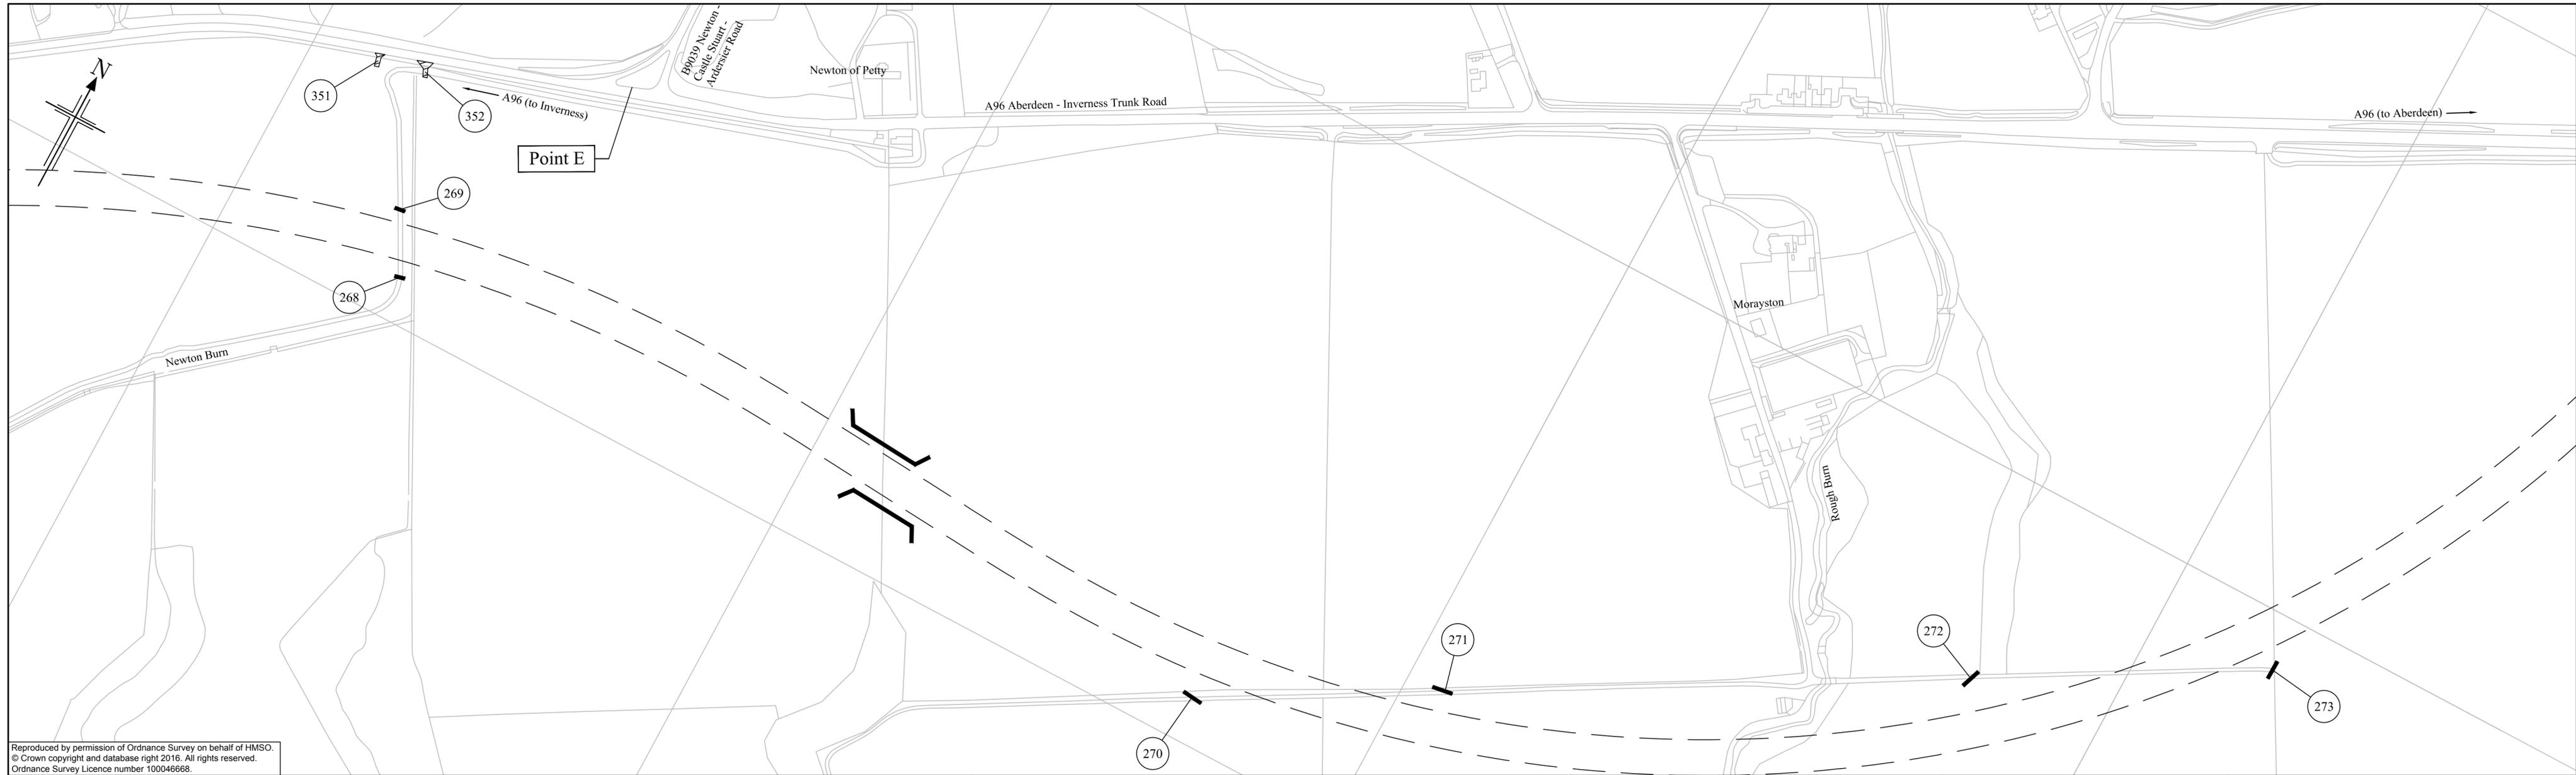


Reproduced by permission of Ordnance Survey on behalf of HMSO.
 © Crown copyright and database right 2016. All rights reserved.
 Ordnance Survey Licence number 100046668.

The A96 Trunk Road
 (Inverness to Nairn (including Nairn Bypass))
 (Side Roads) Order 201[]

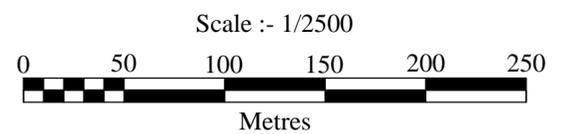


plan
 SR5



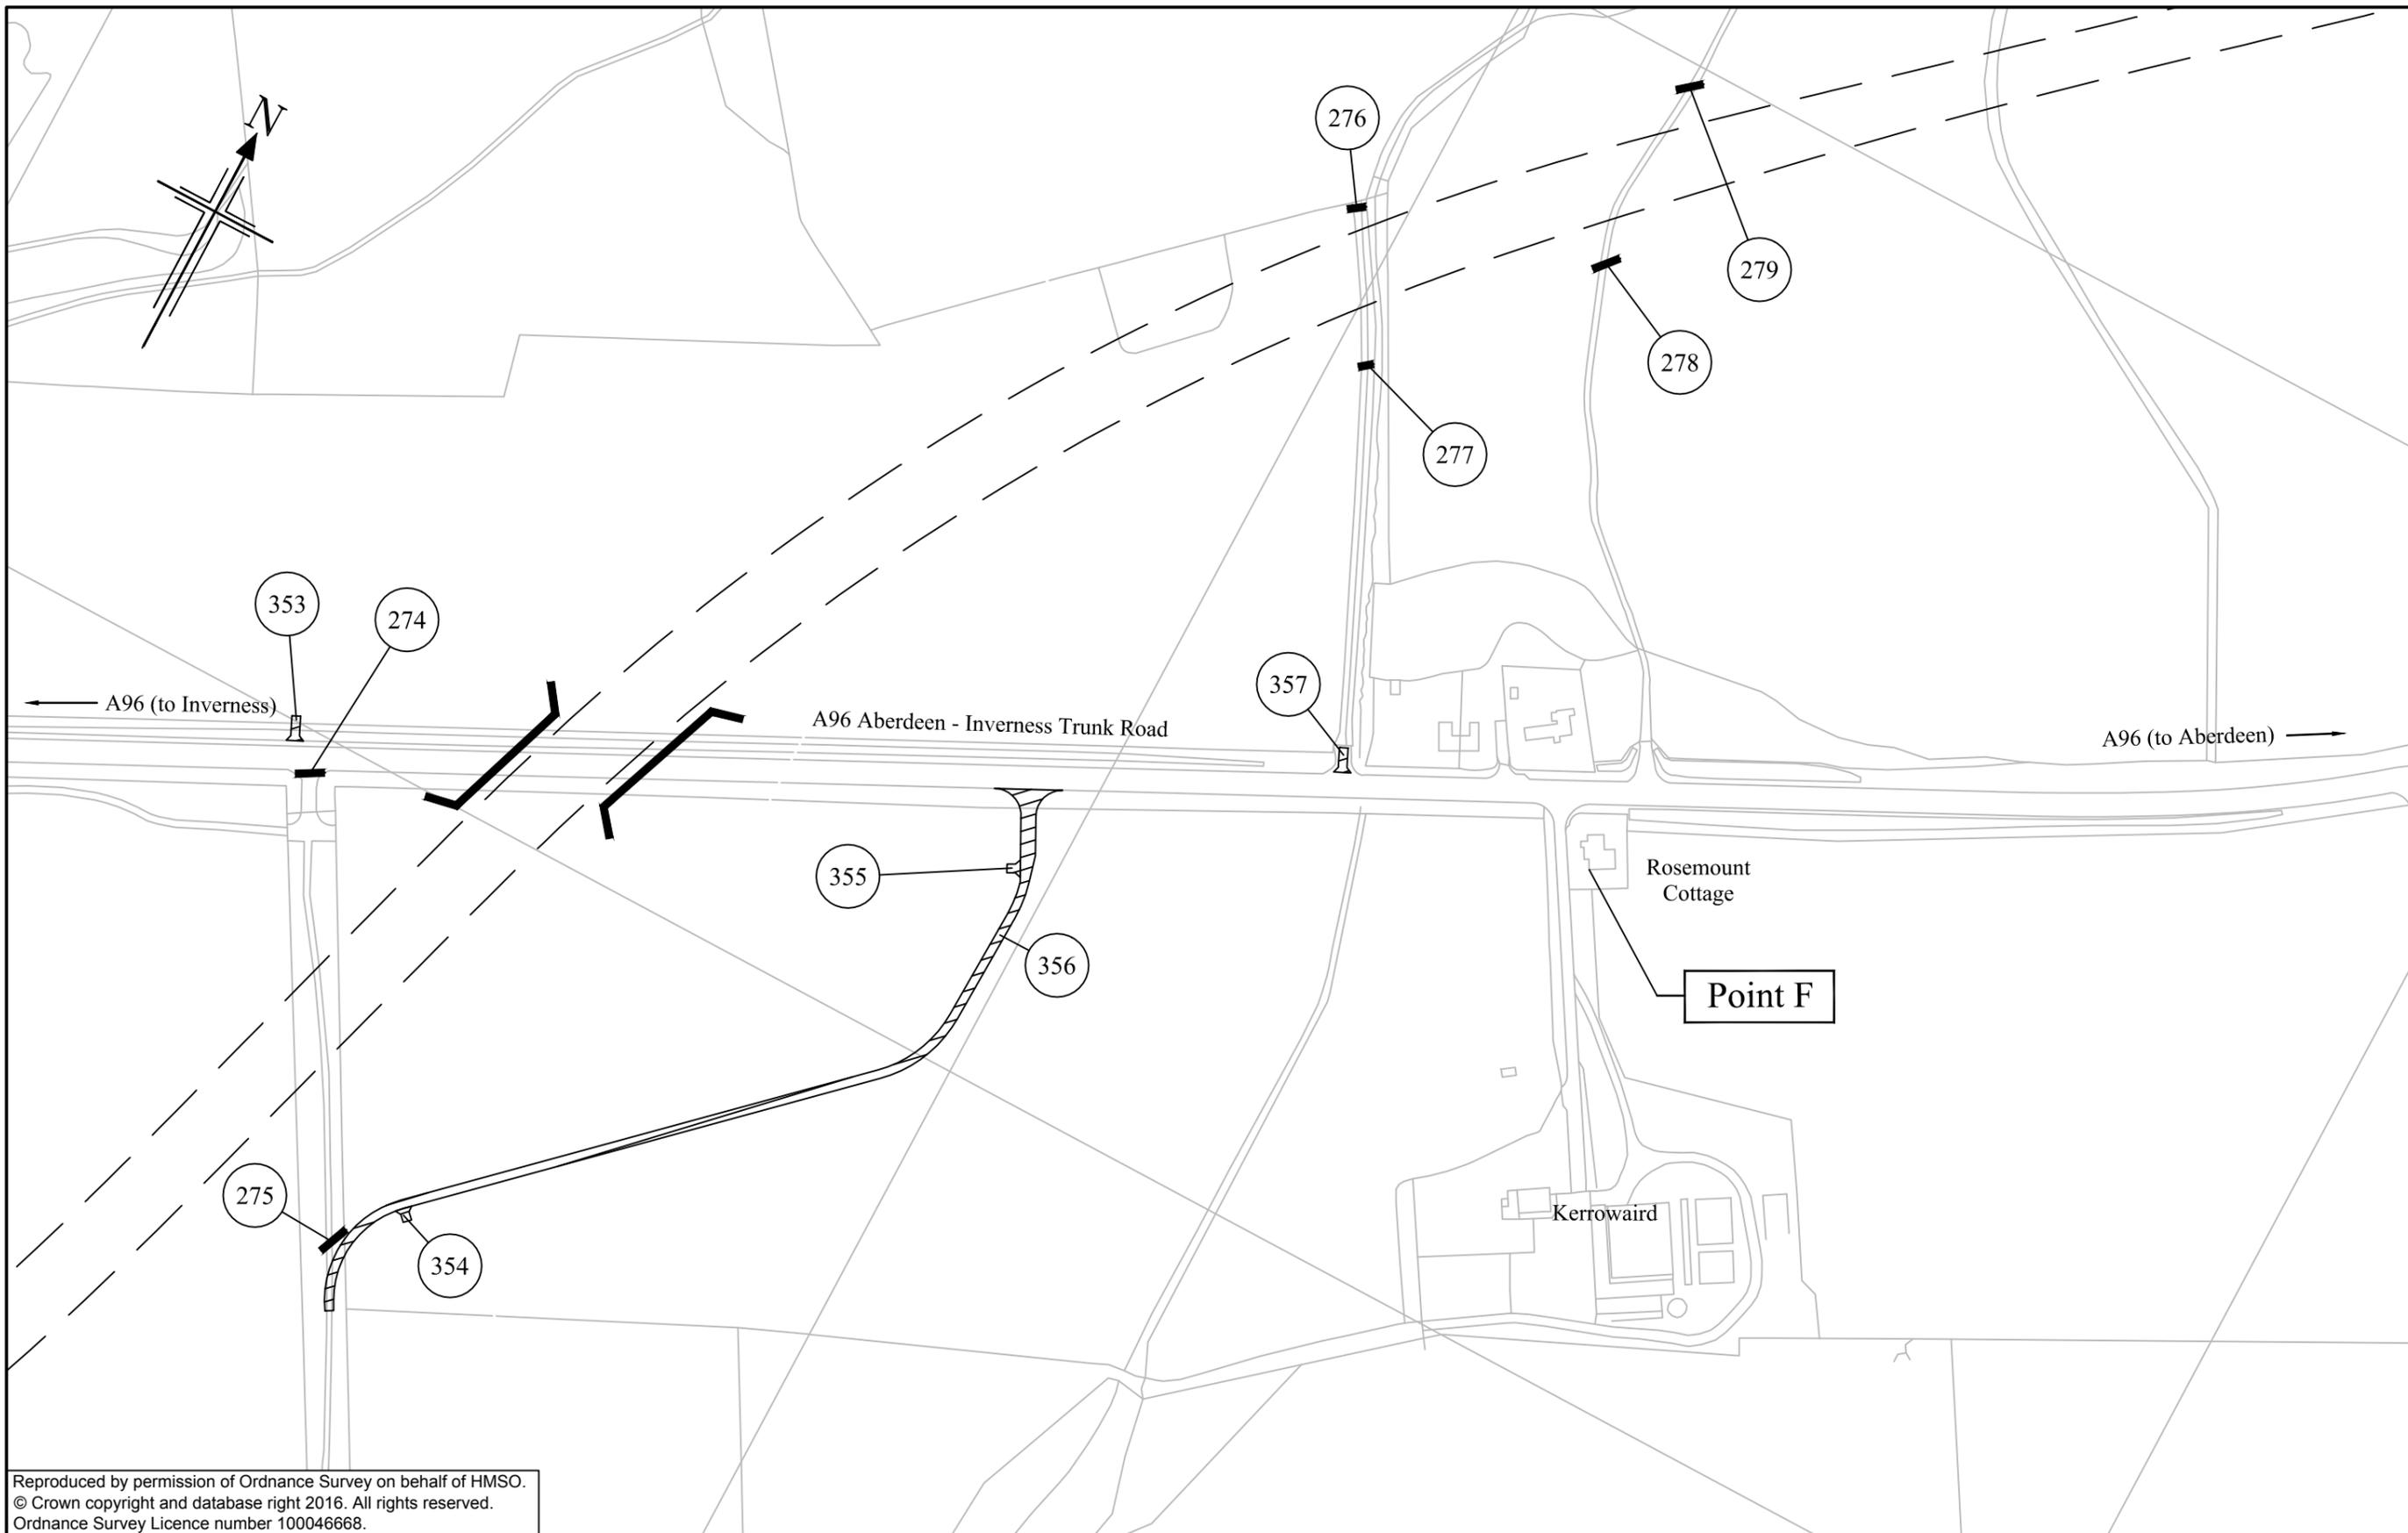

Reproduced by permission of Ordnance Survey on behalf of HMSO.
 © Crown copyright and database right 2016. All rights reserved.
 Ordnance Survey Licence number 100046668.


**The A96 Trunk Road
 (Inverness to Nairn
 (including Nairn Bypass))
 (Side Roads) Order 201[]**

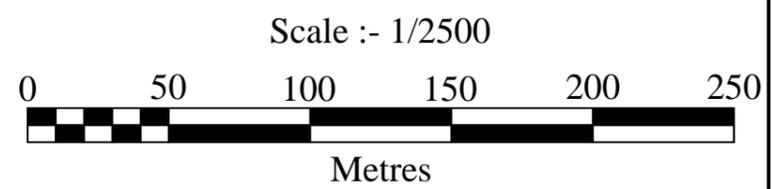

**plan
 SR6**




Scottish Government
 Riaghaltas na h-Alba
 gov.scot

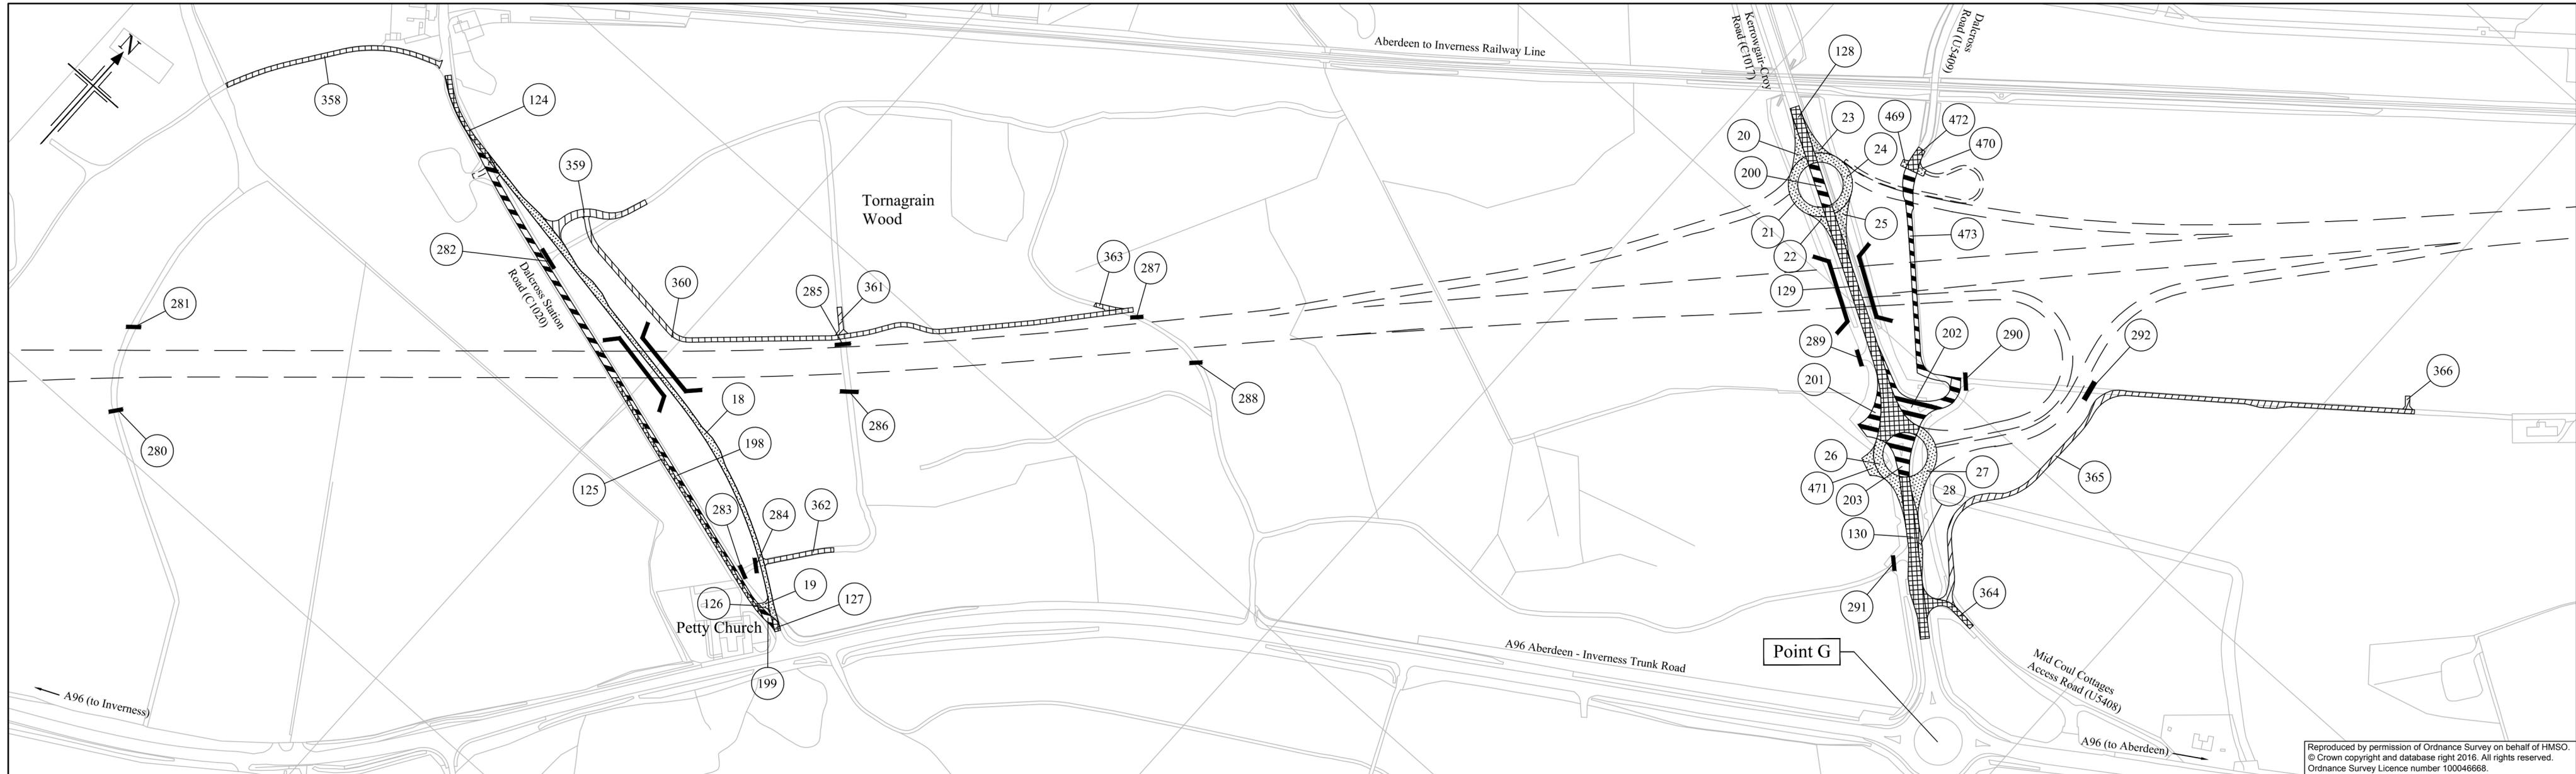


Reproduced by permission of Ordnance Survey on behalf of HMSO.
 © Crown copyright and database right 2016. All rights reserved.
 Ordnance Survey Licence number 100046668.

The A96 Trunk Road
 (Inverness to Nairn (including Nairn Bypass))
 (Side Roads) Order 201[]

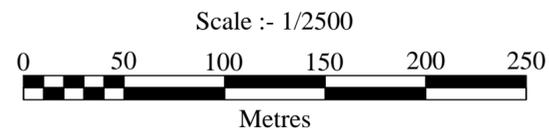


plan
 SR7



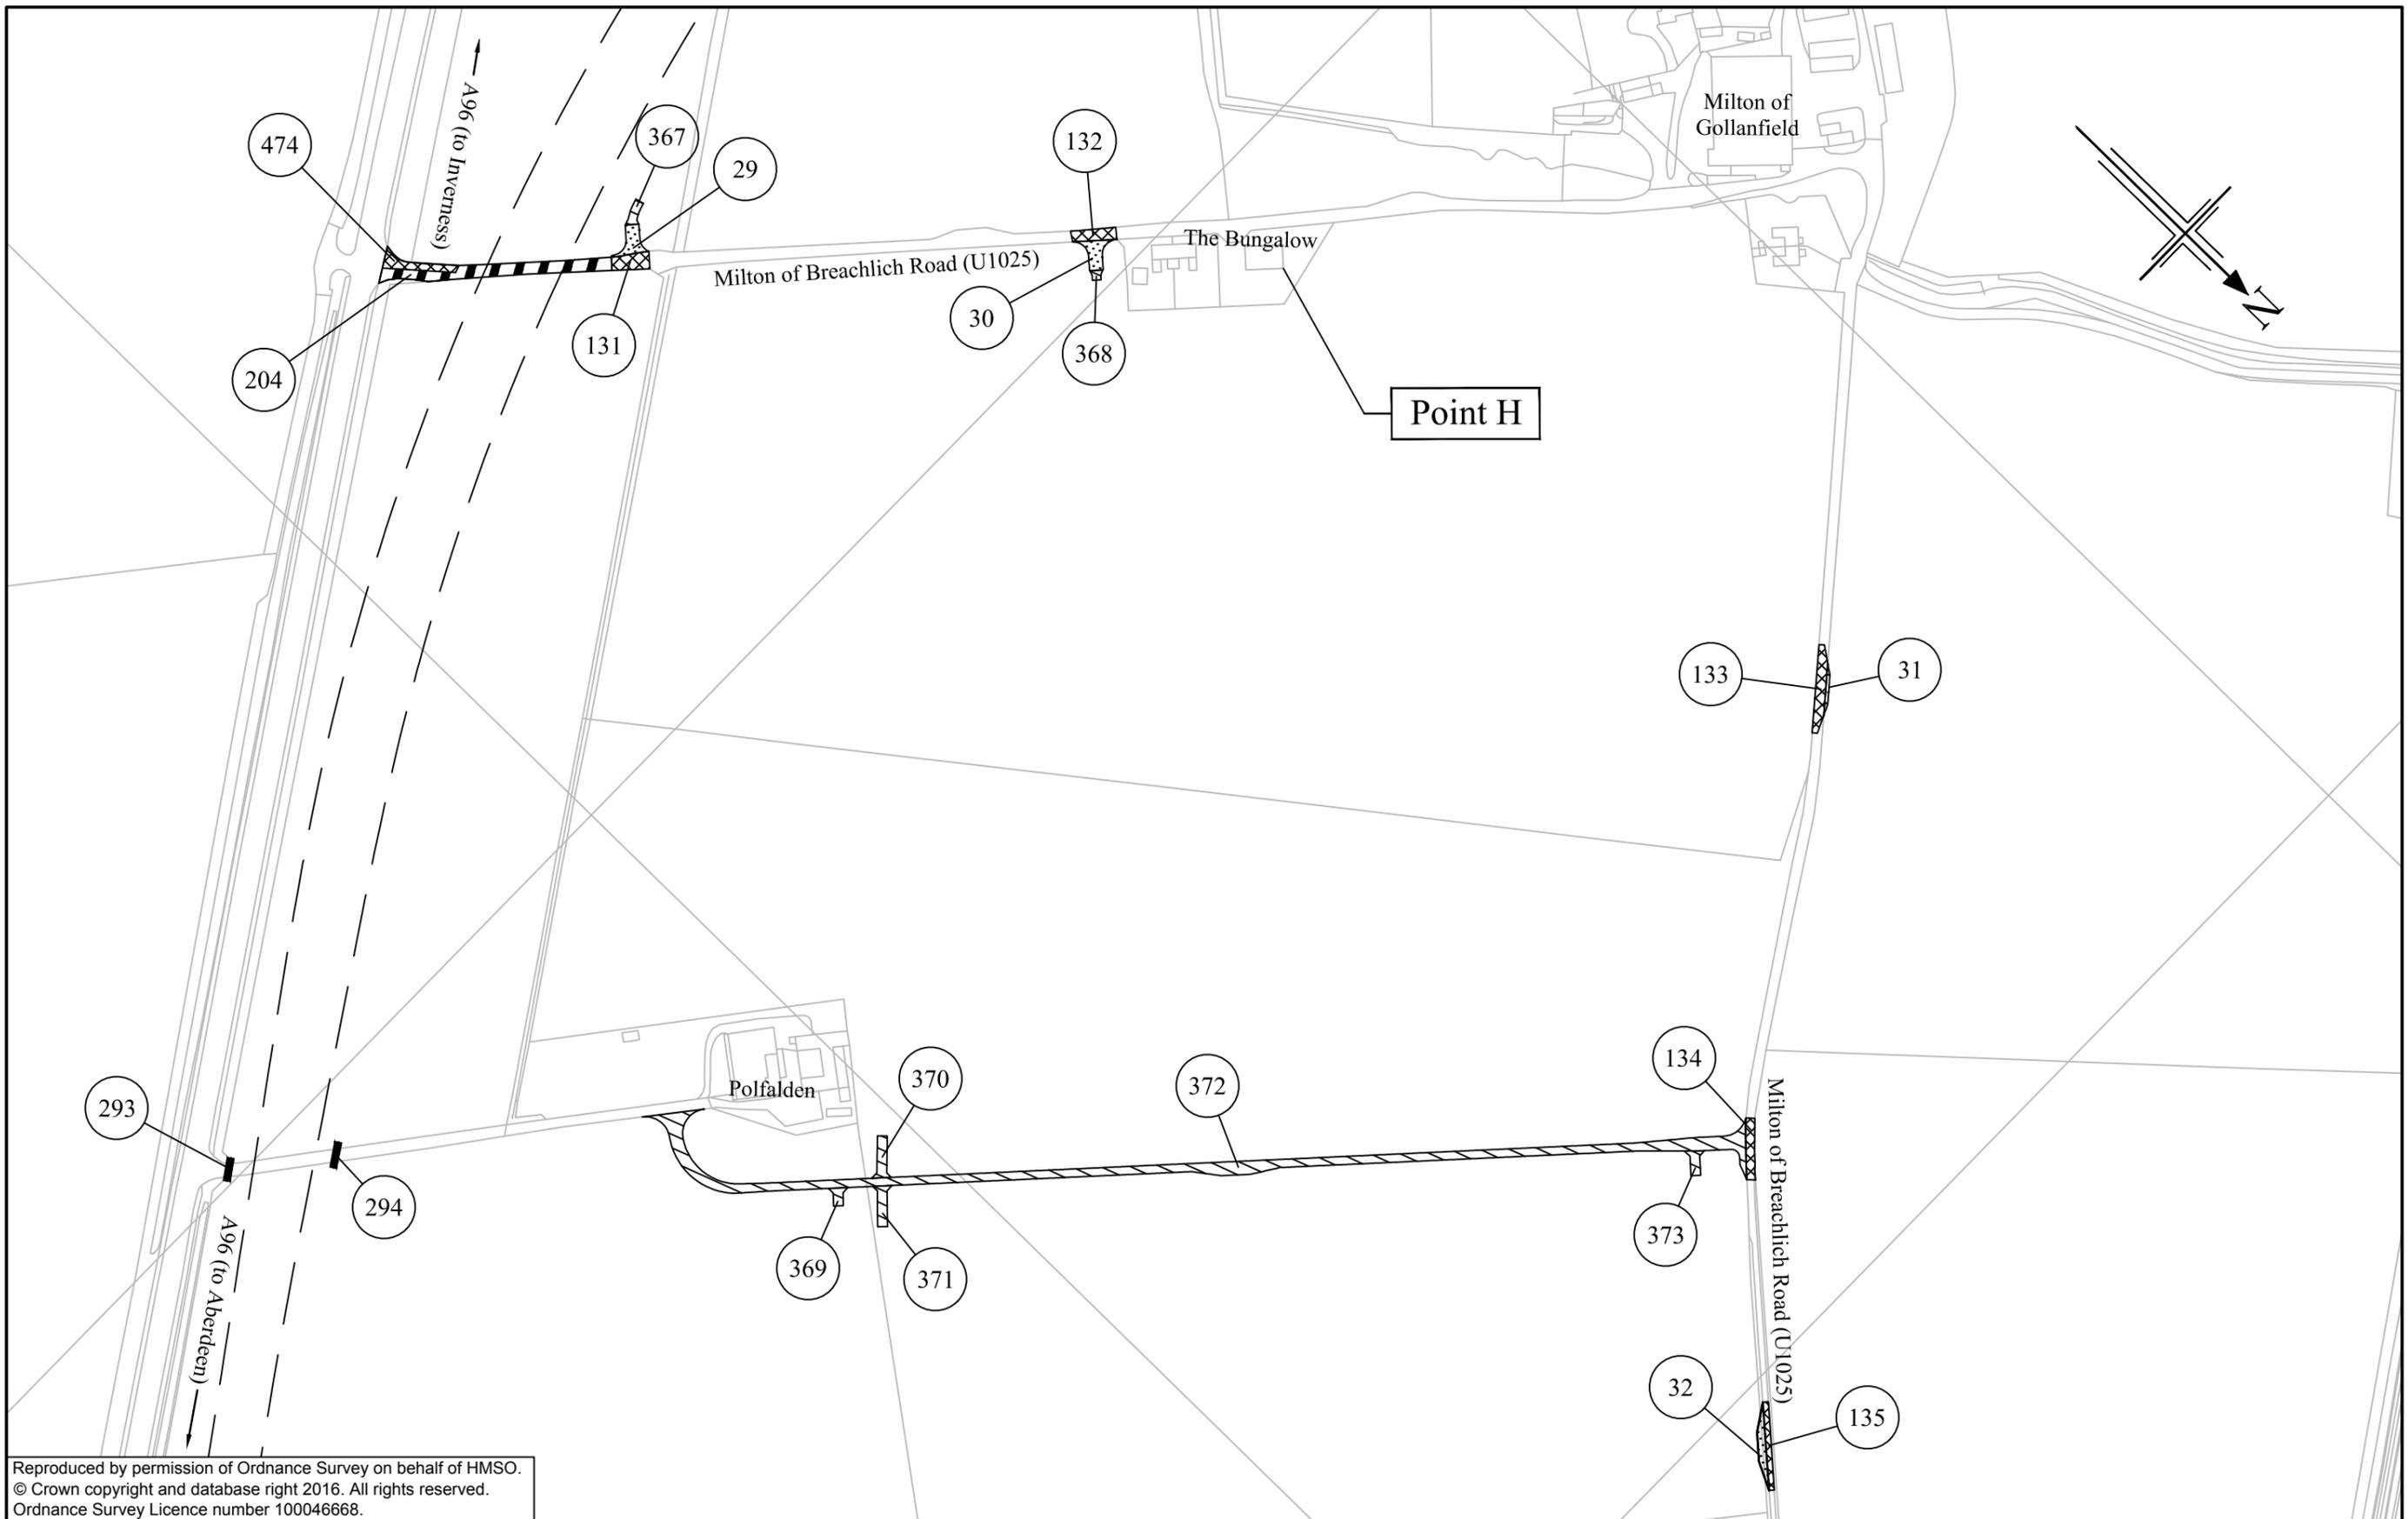

Reproduced by permission of Ordnance Survey on behalf of HMSO.
 © Crown copyright and database right 2016. All rights reserved.
 Ordnance Survey Licence number 100046668.


**The A96 Trunk Road
 (Inverness to Nairn
 (including Nairn Bypass))
 (Side Roads) Order 201[]**

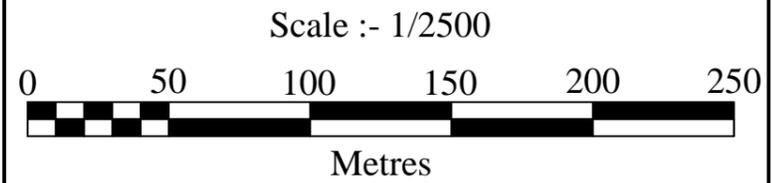

**plan
 SR8**




Scottish Government
 Riaghaltas na h-Alba
 gov.scot

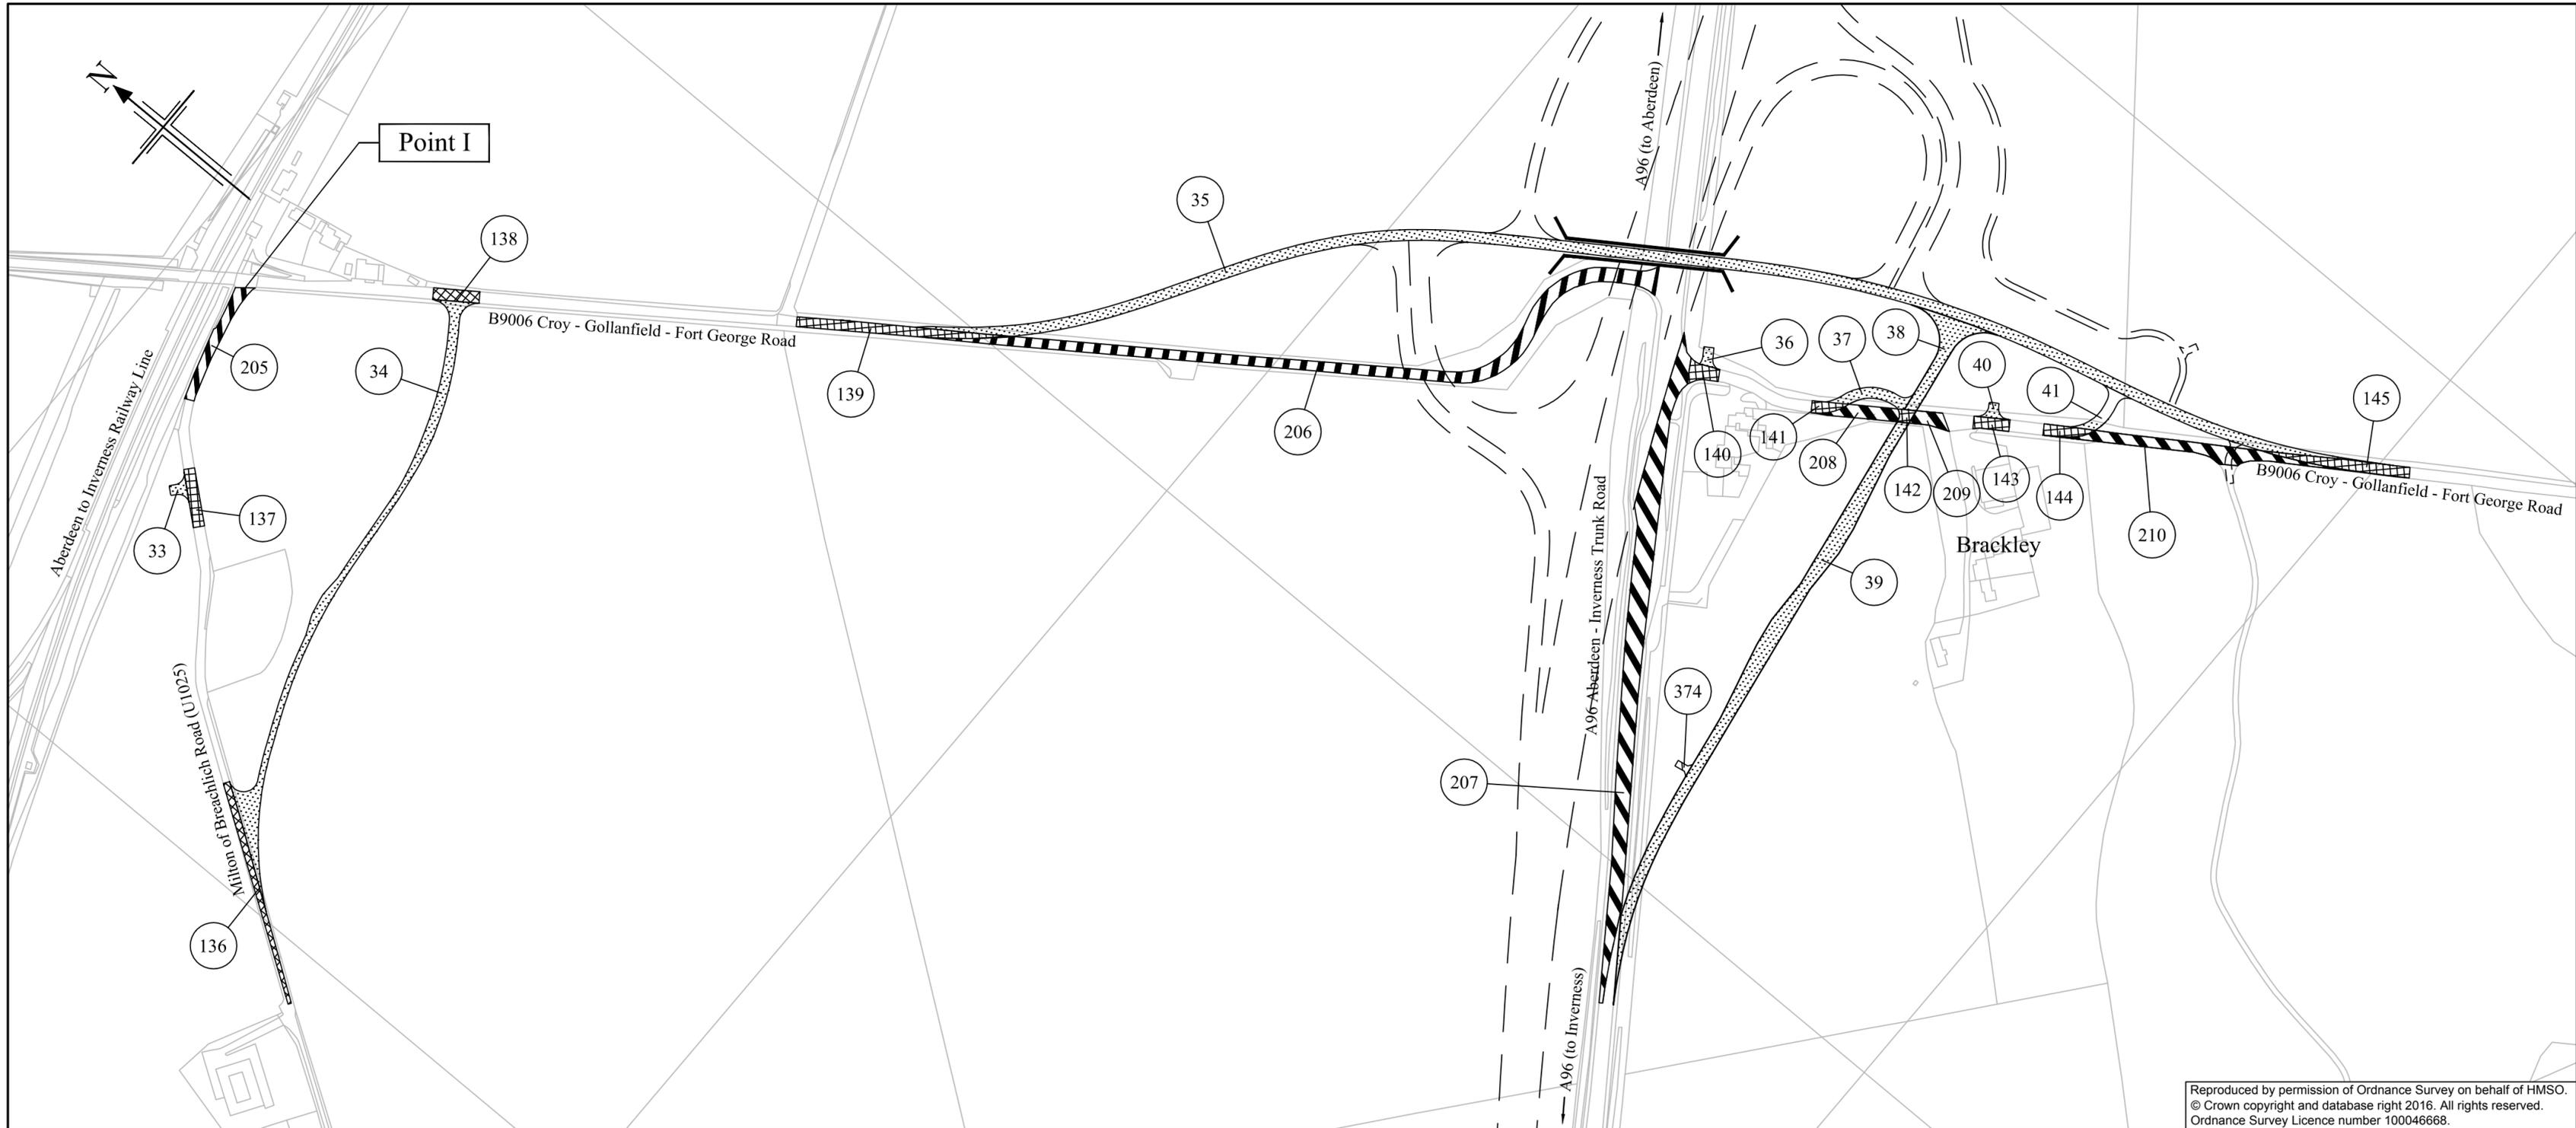


Reproduced by permission of Ordnance Survey on behalf of HMSO.
 © Crown copyright and database right 2016. All rights reserved.
 Ordnance Survey Licence number 100046668.

The A96 Trunk Road
 (Inverness to Nairn (including Nairn Bypass))
 (Side Roads) Order 201[]

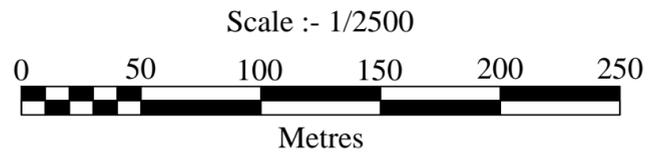


plan
 SR9



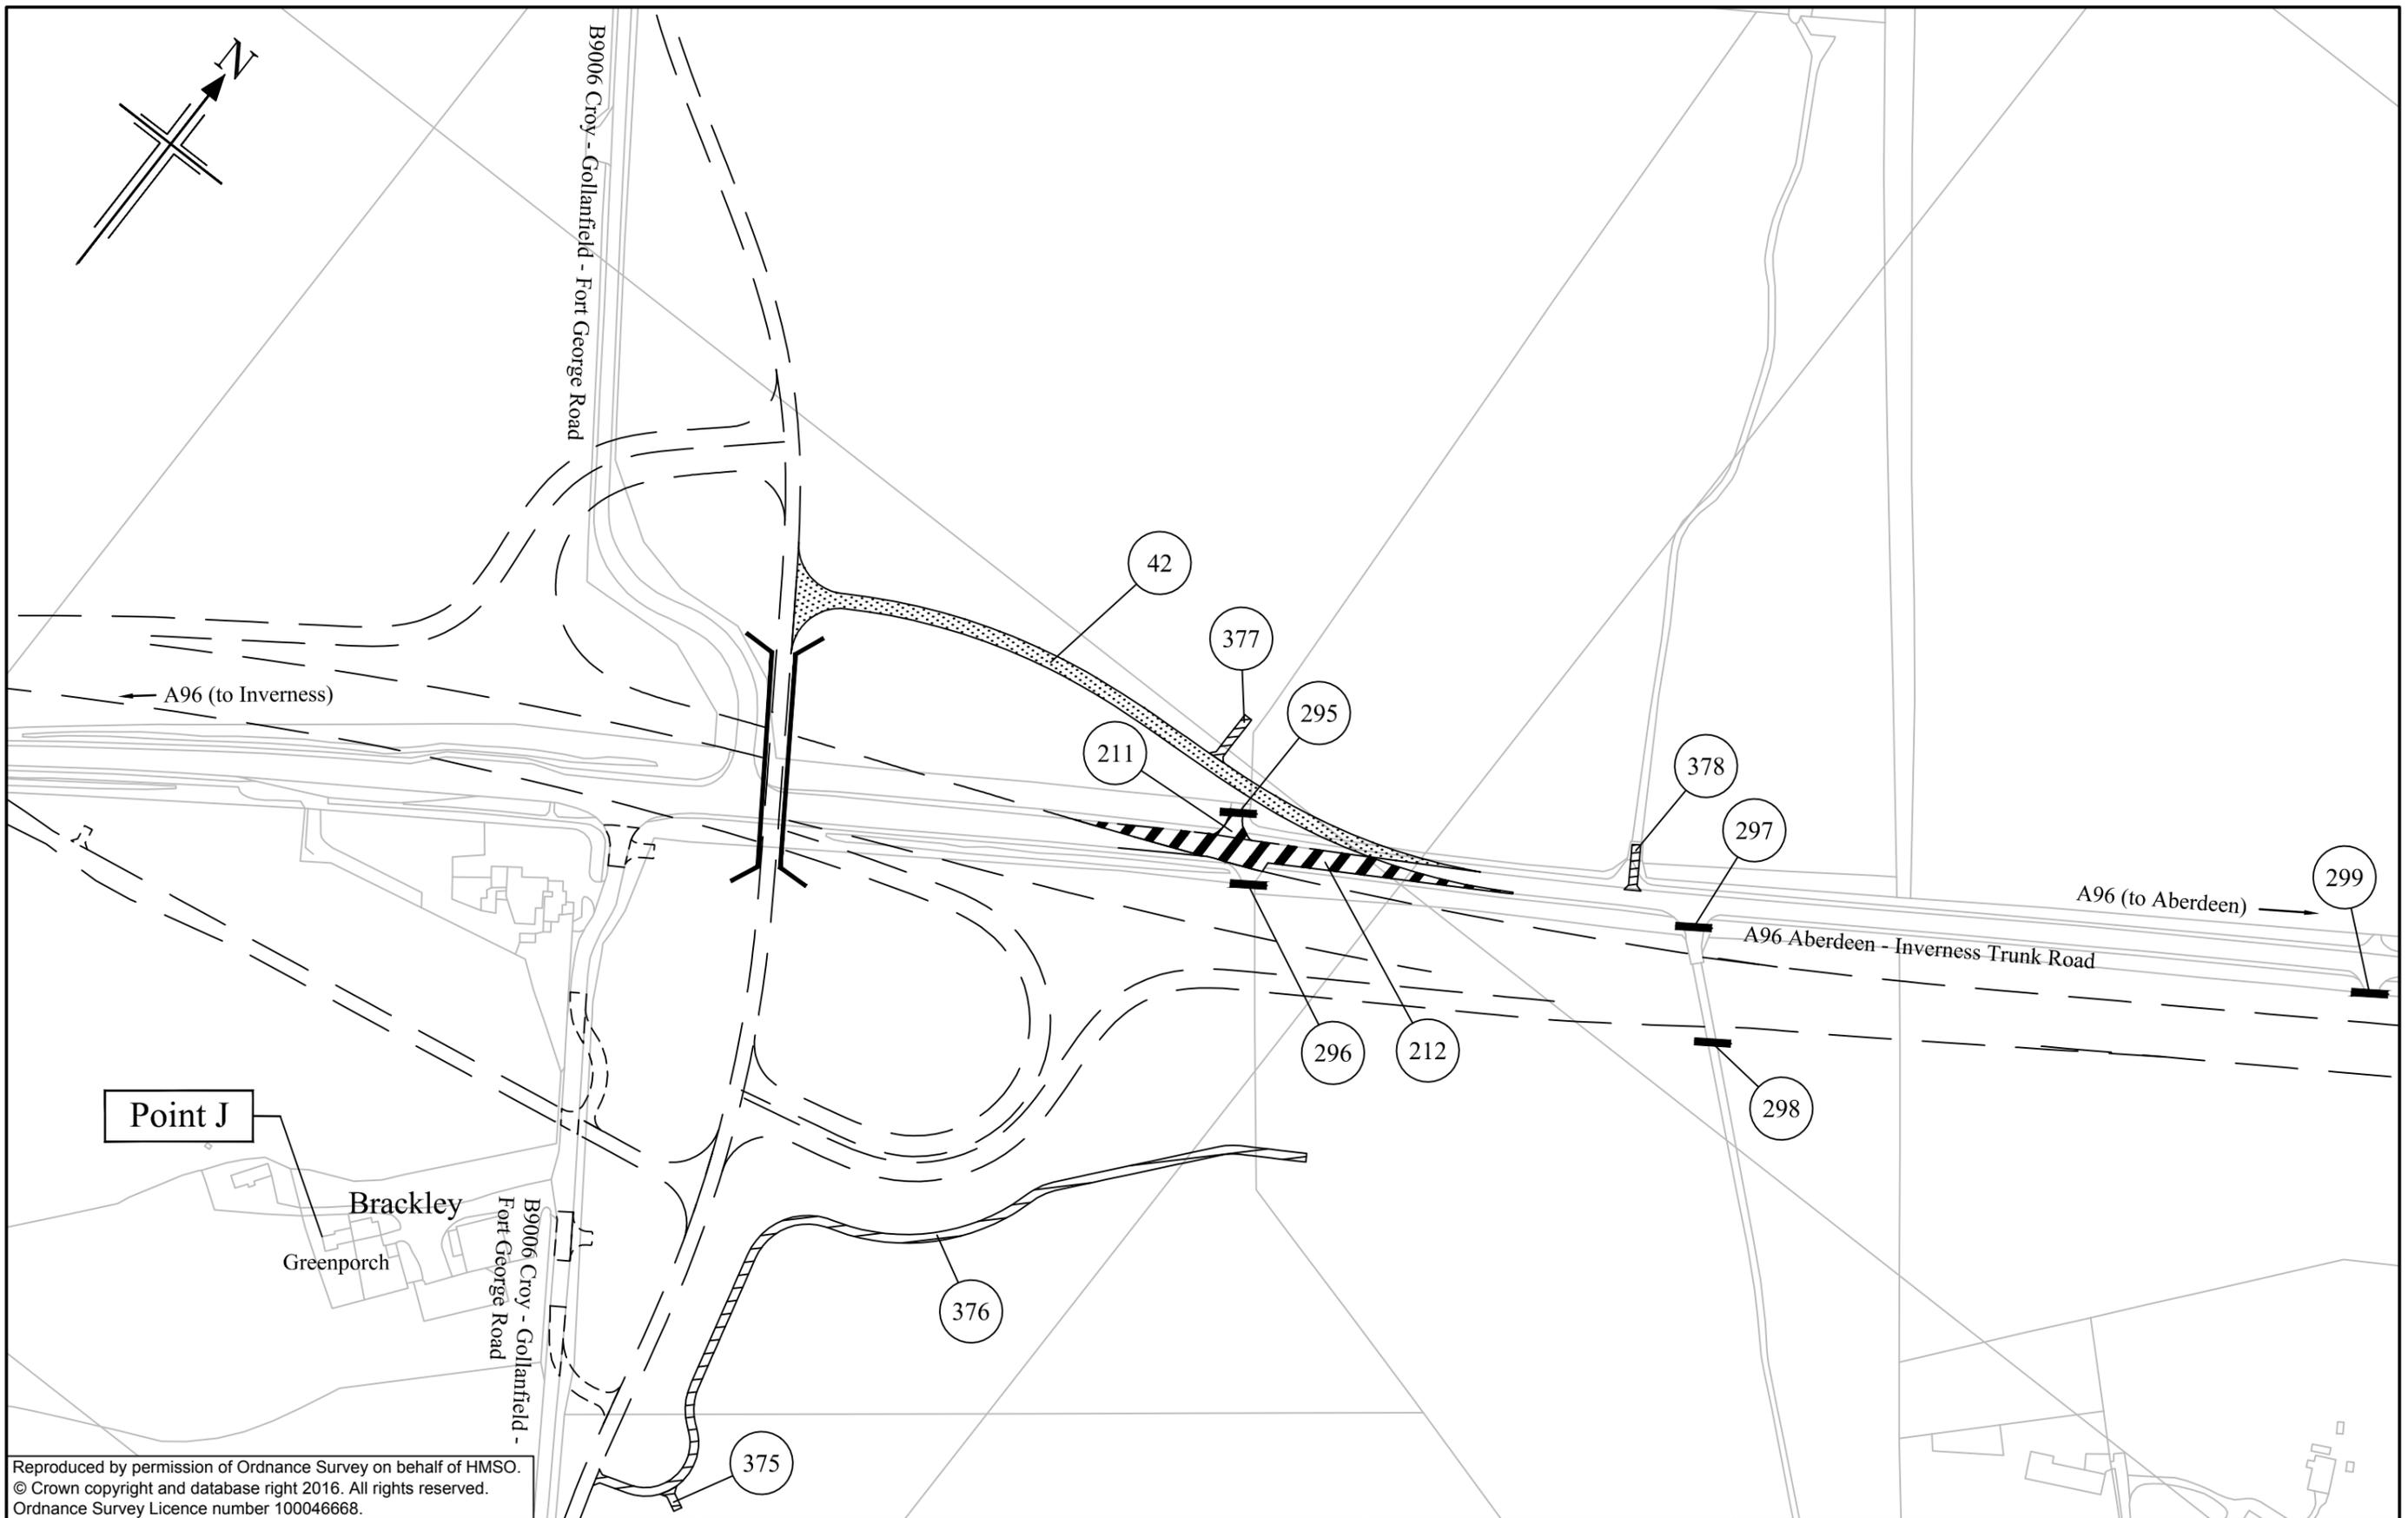


**The A96 Trunk Road
 (Inverness to Nairn
 (including Nairn Bypass))
 (Side Roads) Order 201[]**

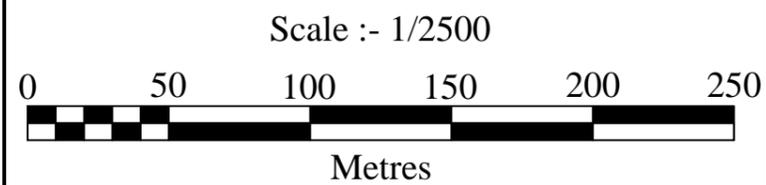

plan
SR10




Scottish Government
 Riaghaltas na h-Alba
 gov.scot

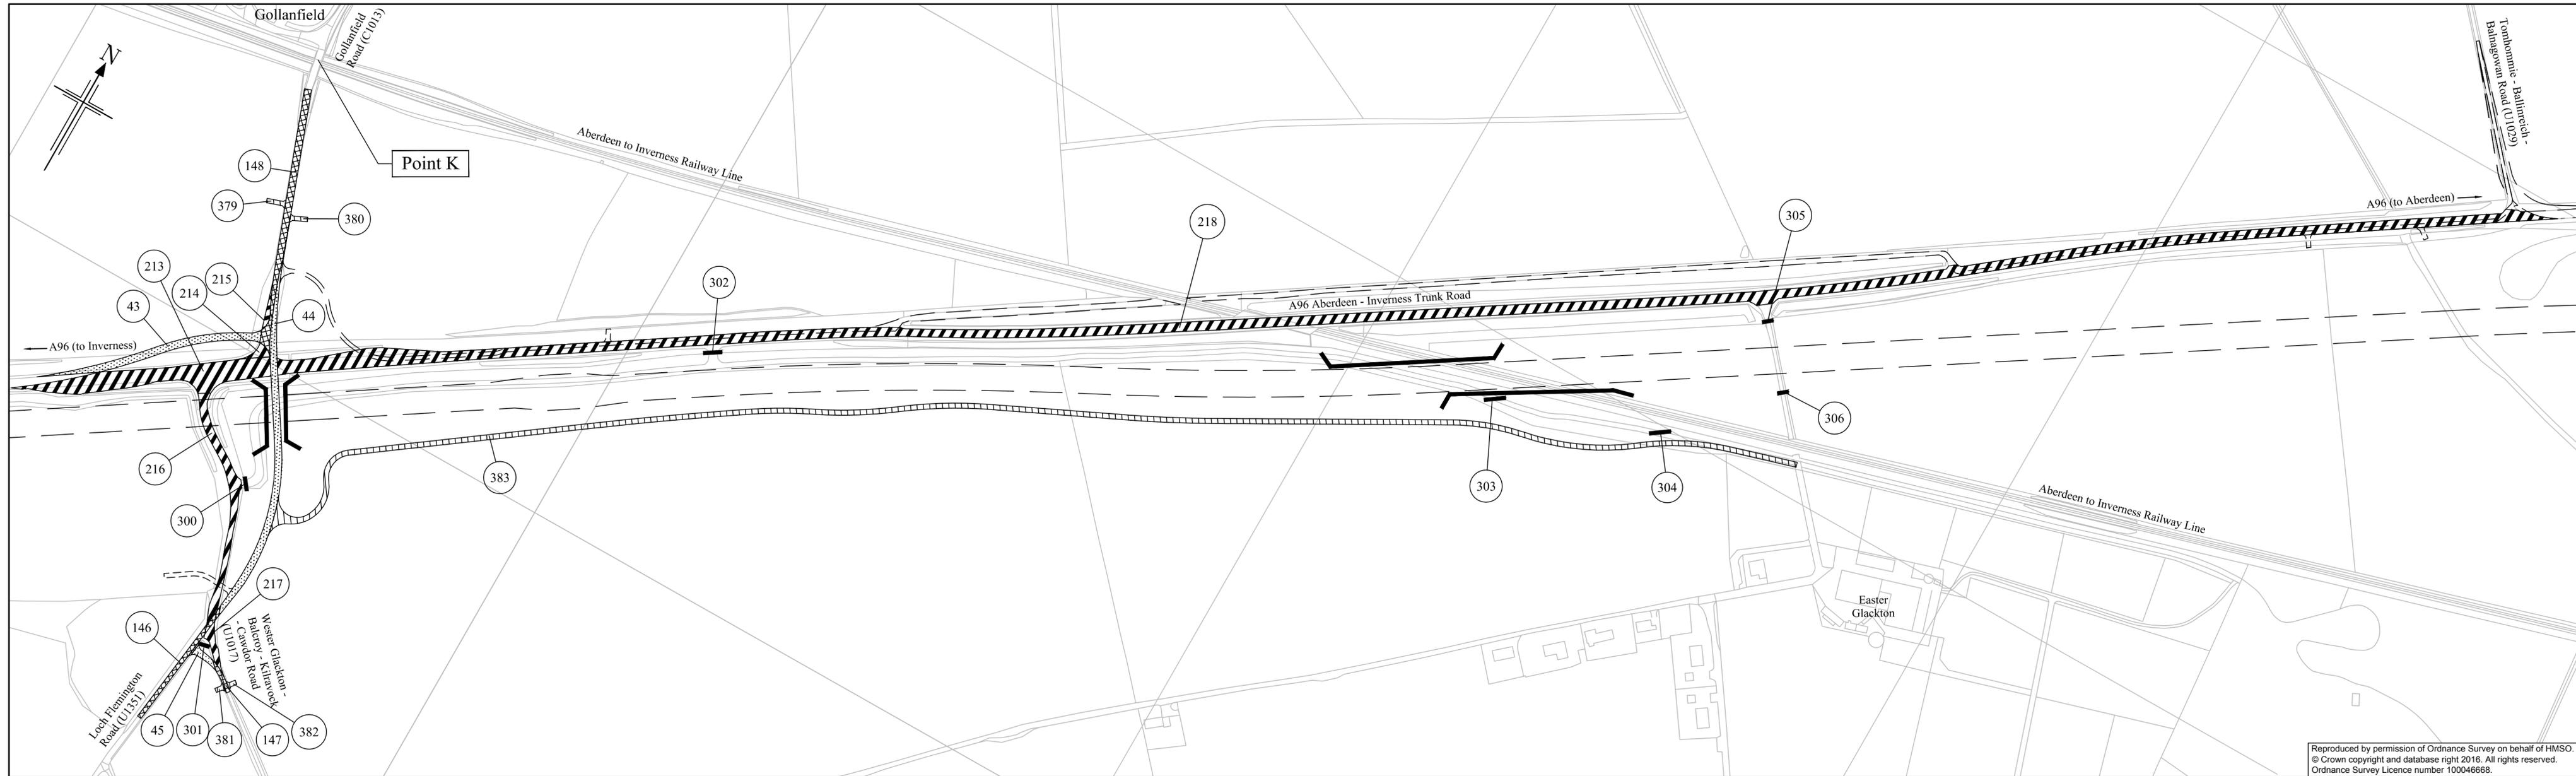

Reproduced by permission of Ordnance Survey on behalf of HMSO.
 © Crown copyright and database right 2016. All rights reserved.
 Ordnance Survey Licence number 100046668.


The A96 Trunk Road
 (Inverness to Nairn (including Nairn Bypass))
 (Side Roads) Order 201[]

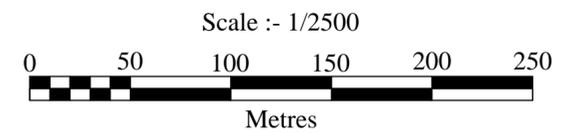

plan
 SR11




Scottish Government
 Riaghaltas na h-Alba
 gov.scot

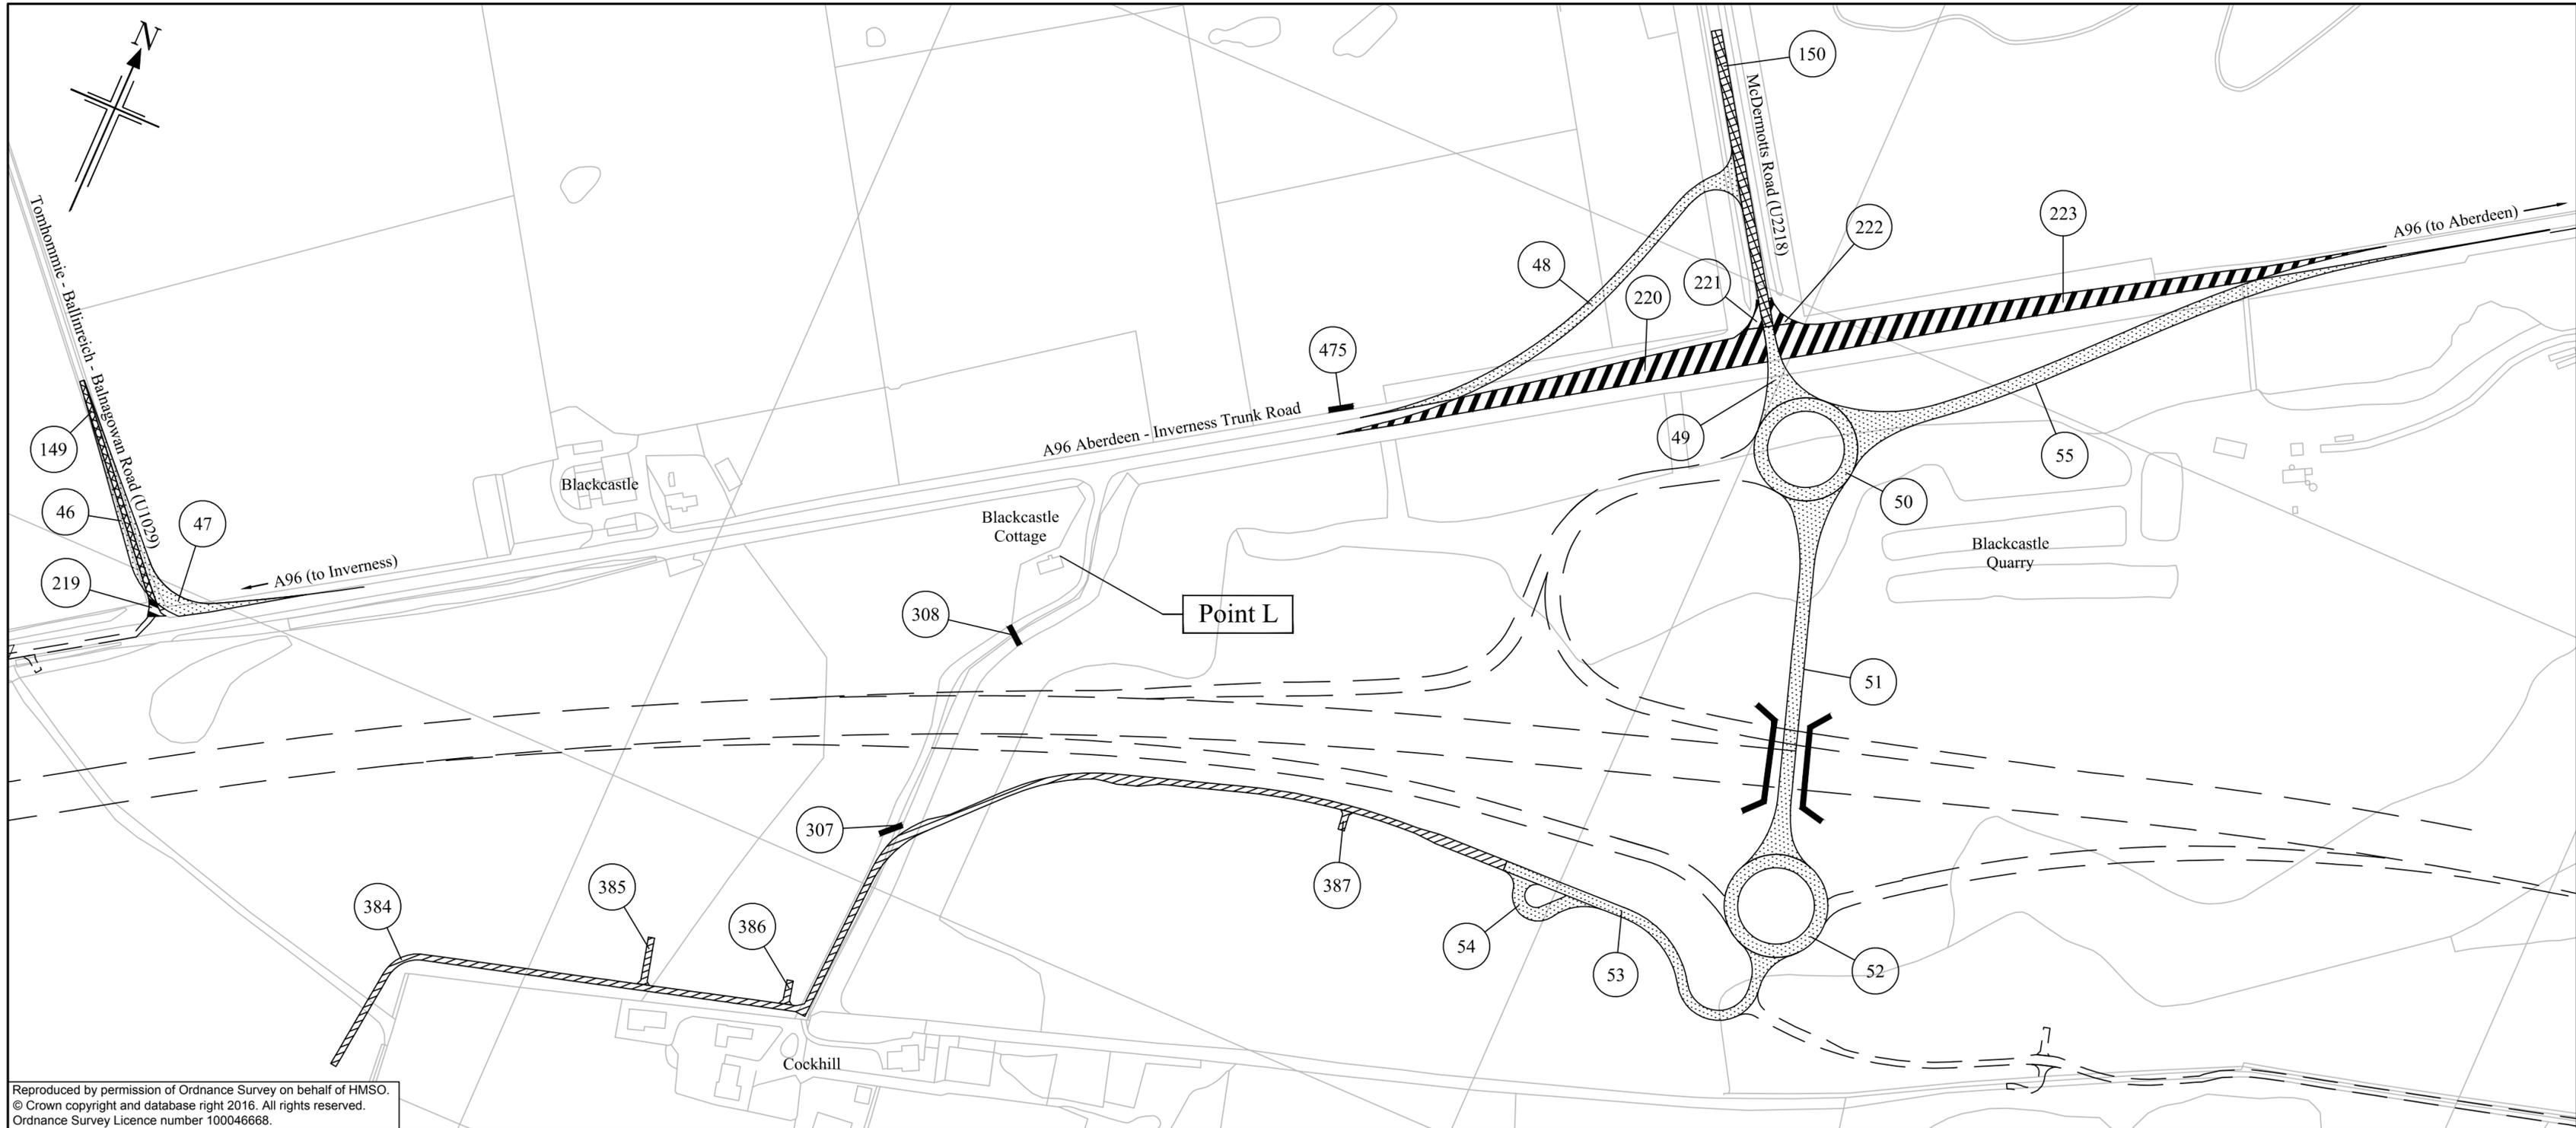

Reproduced by permission of Ordnance Survey on behalf of HMSO.
 © Crown copyright and database right 2016. All rights reserved.
 Ordnance Survey Licence number 100046668.

The A96 Trunk Road
 (Inverness to Nairn (including Nairn Bypass))
 (Side Roads) Order 201[]

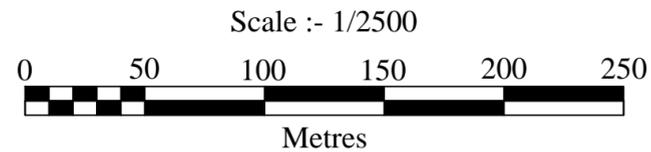

plan
 SR12




Scottish Government
 Riaghaltas na h-Alba
 gov.scot



Reproduced by permission of Ordnance Survey on behalf of HMSO.
 © Crown copyright and database right 2016. All rights reserved.
 Ordnance Survey Licence number 100046668.


The A96 Trunk Road
 (Inverness to Nairn (including Nairn Bypass))
 (Side Roads) Order 201[]

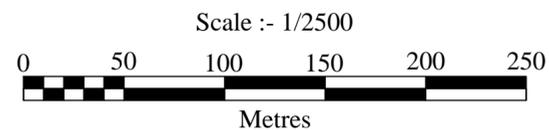

plan
 SR13




Scottish Government
 Riaghaltas na h-Alba
 gov.scot

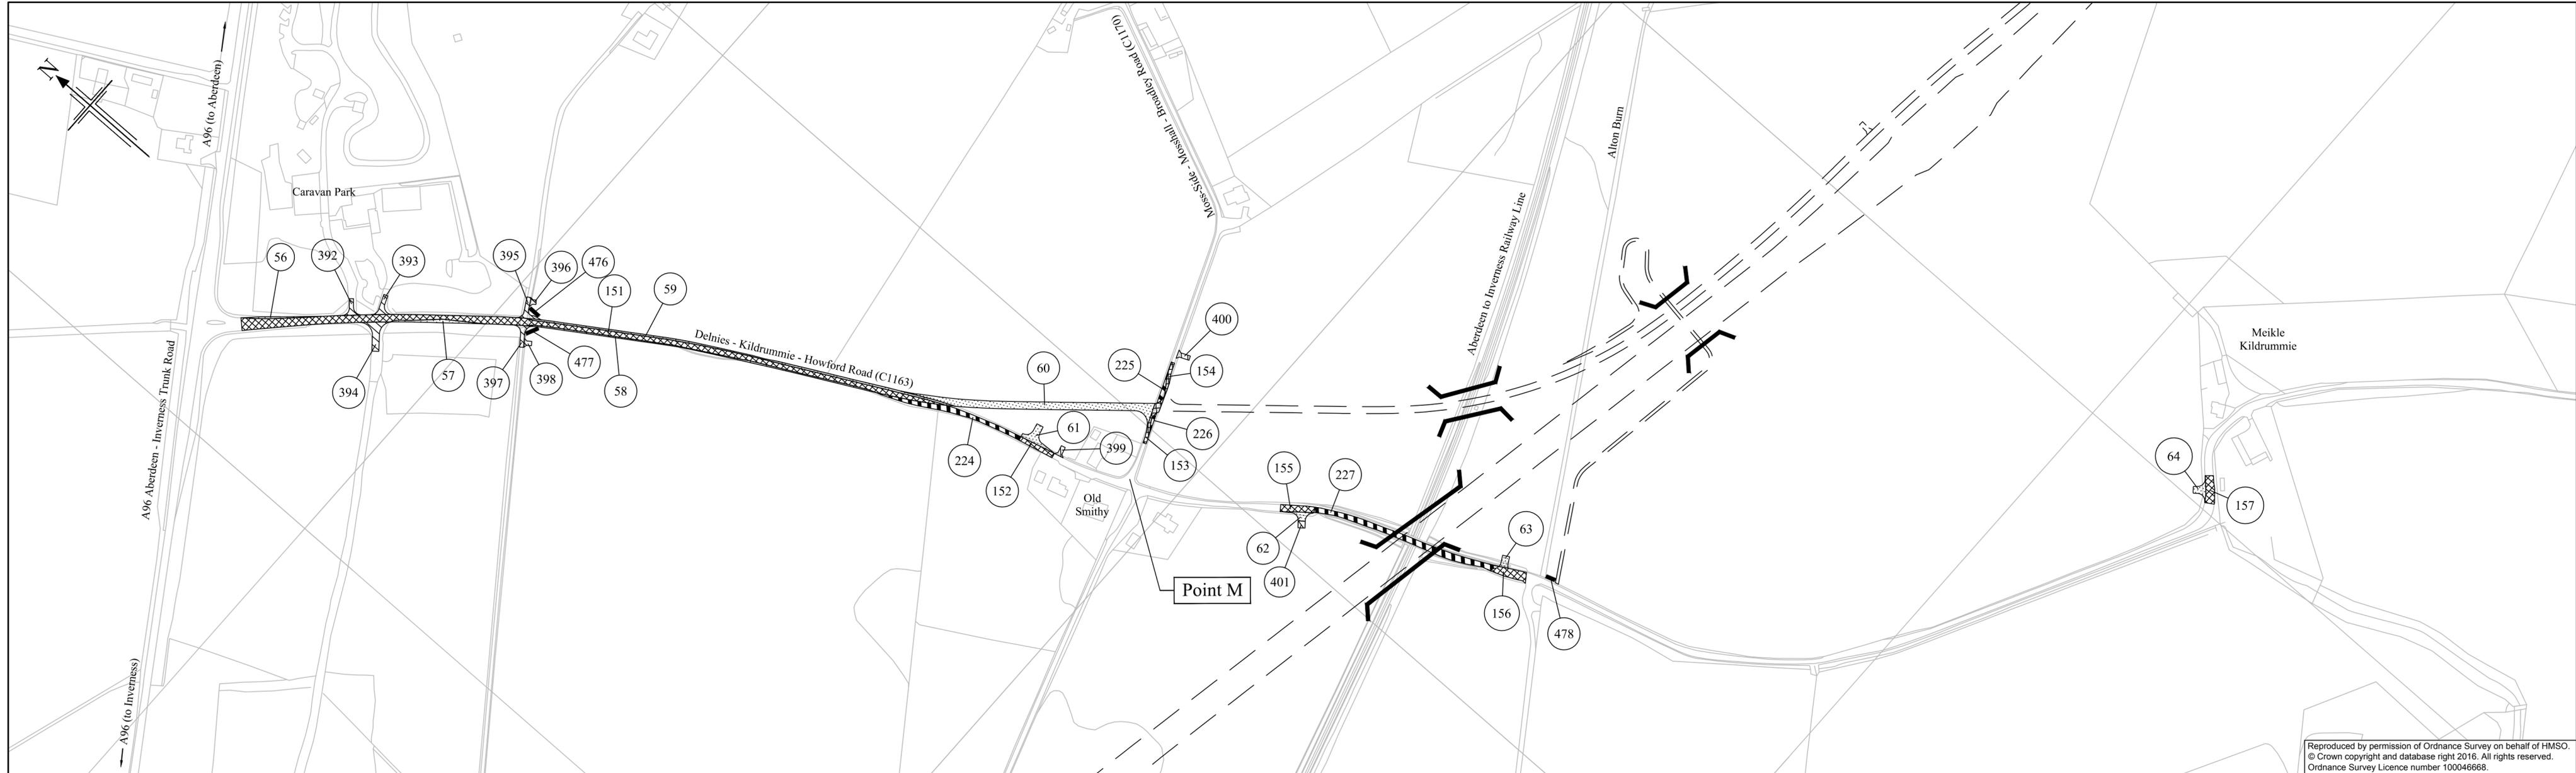

Reproduced by permission of Ordnance Survey on behalf of HMSO.
 © Crown copyright and database right 2016. All rights reserved.
 Ordnance Survey Licence number 100046668.


The A96 Trunk Road
 (Inverness to Nairn (including Nairn Bypass))
 (Side Roads) Order 201[]

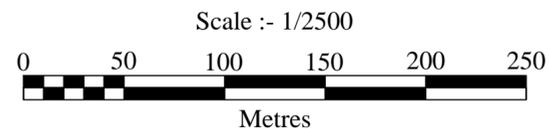

plan
 SR14




Scottish Government
 Rìghaltas na h-Alba
 gov.scot

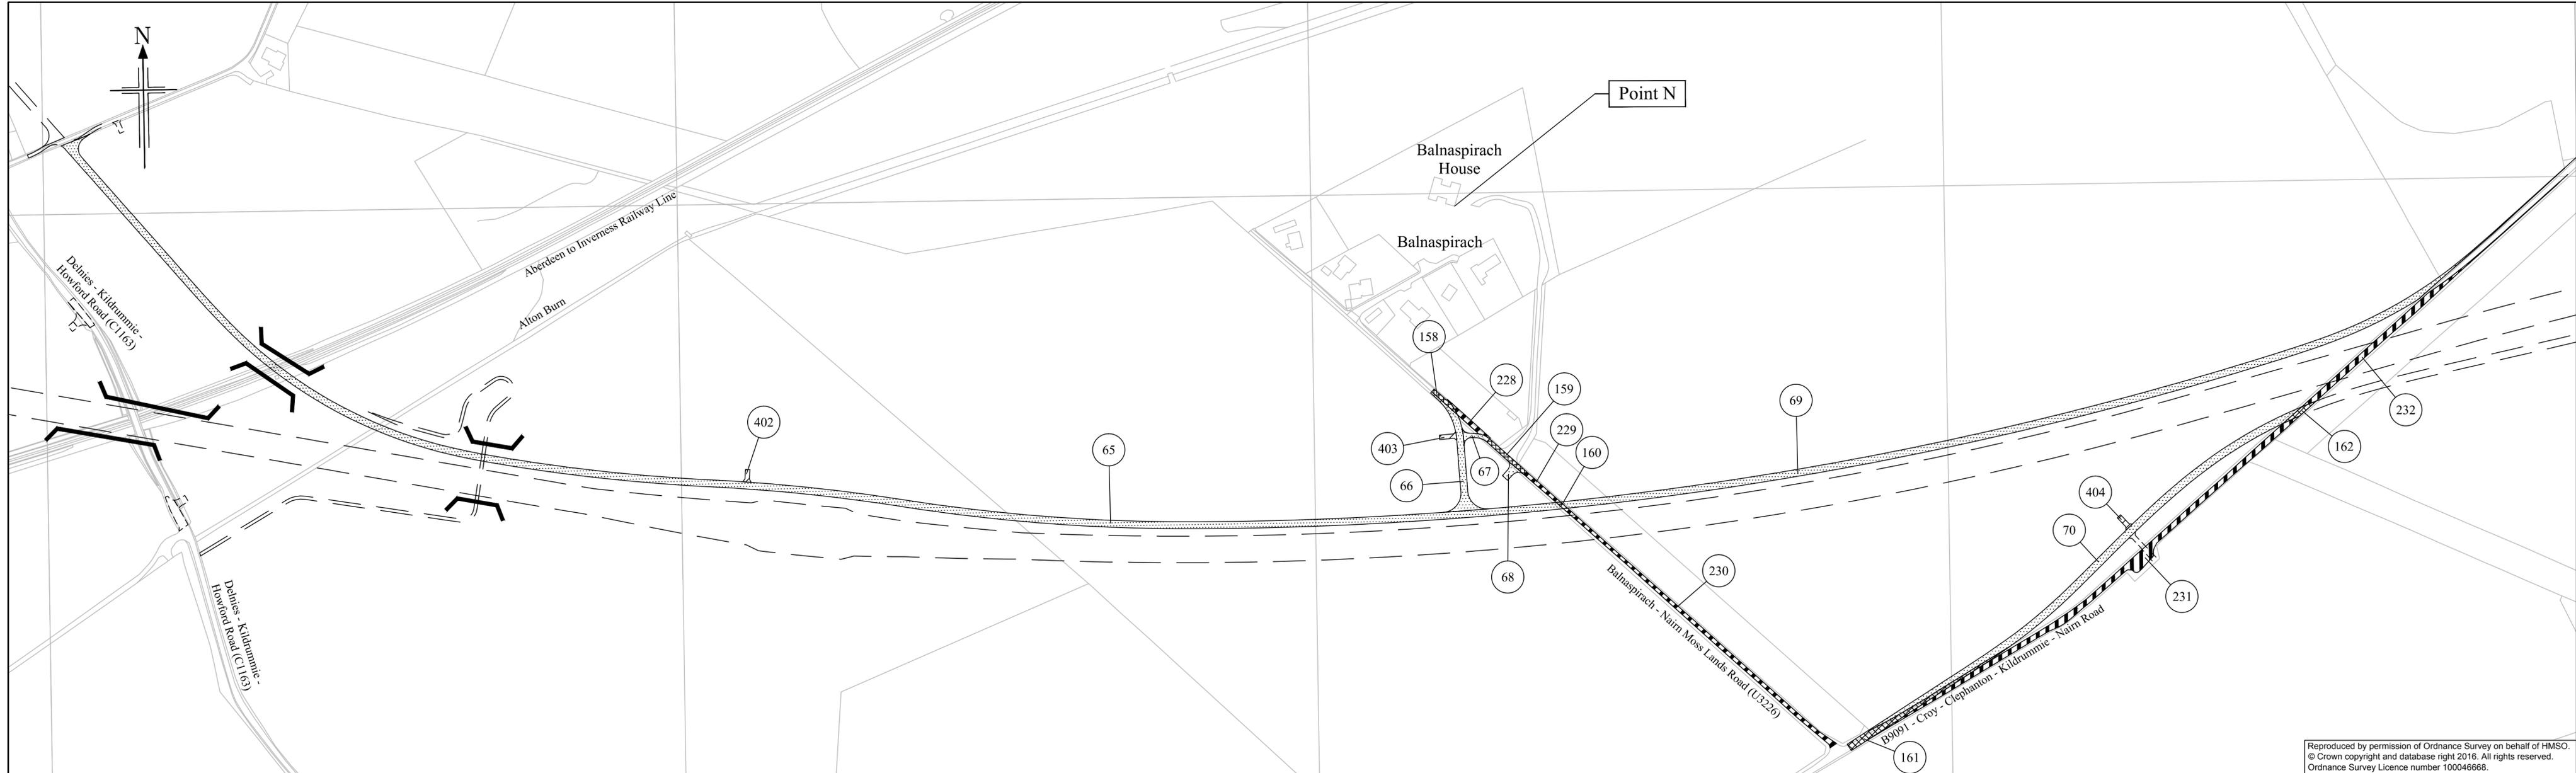


Reproduced by permission of Ordnance Survey on behalf of HMSO.
 © Crown copyright and database right 2016. All rights reserved.
 Ordnance Survey Licence number 100046668.

The A96 Trunk Road
 (Inverness to Nairn (including Nairn Bypass))
 (Side Roads) Order 201[]

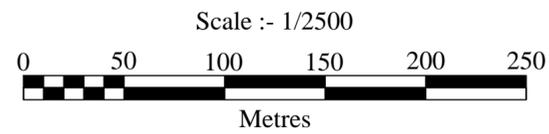


plan
 SR15



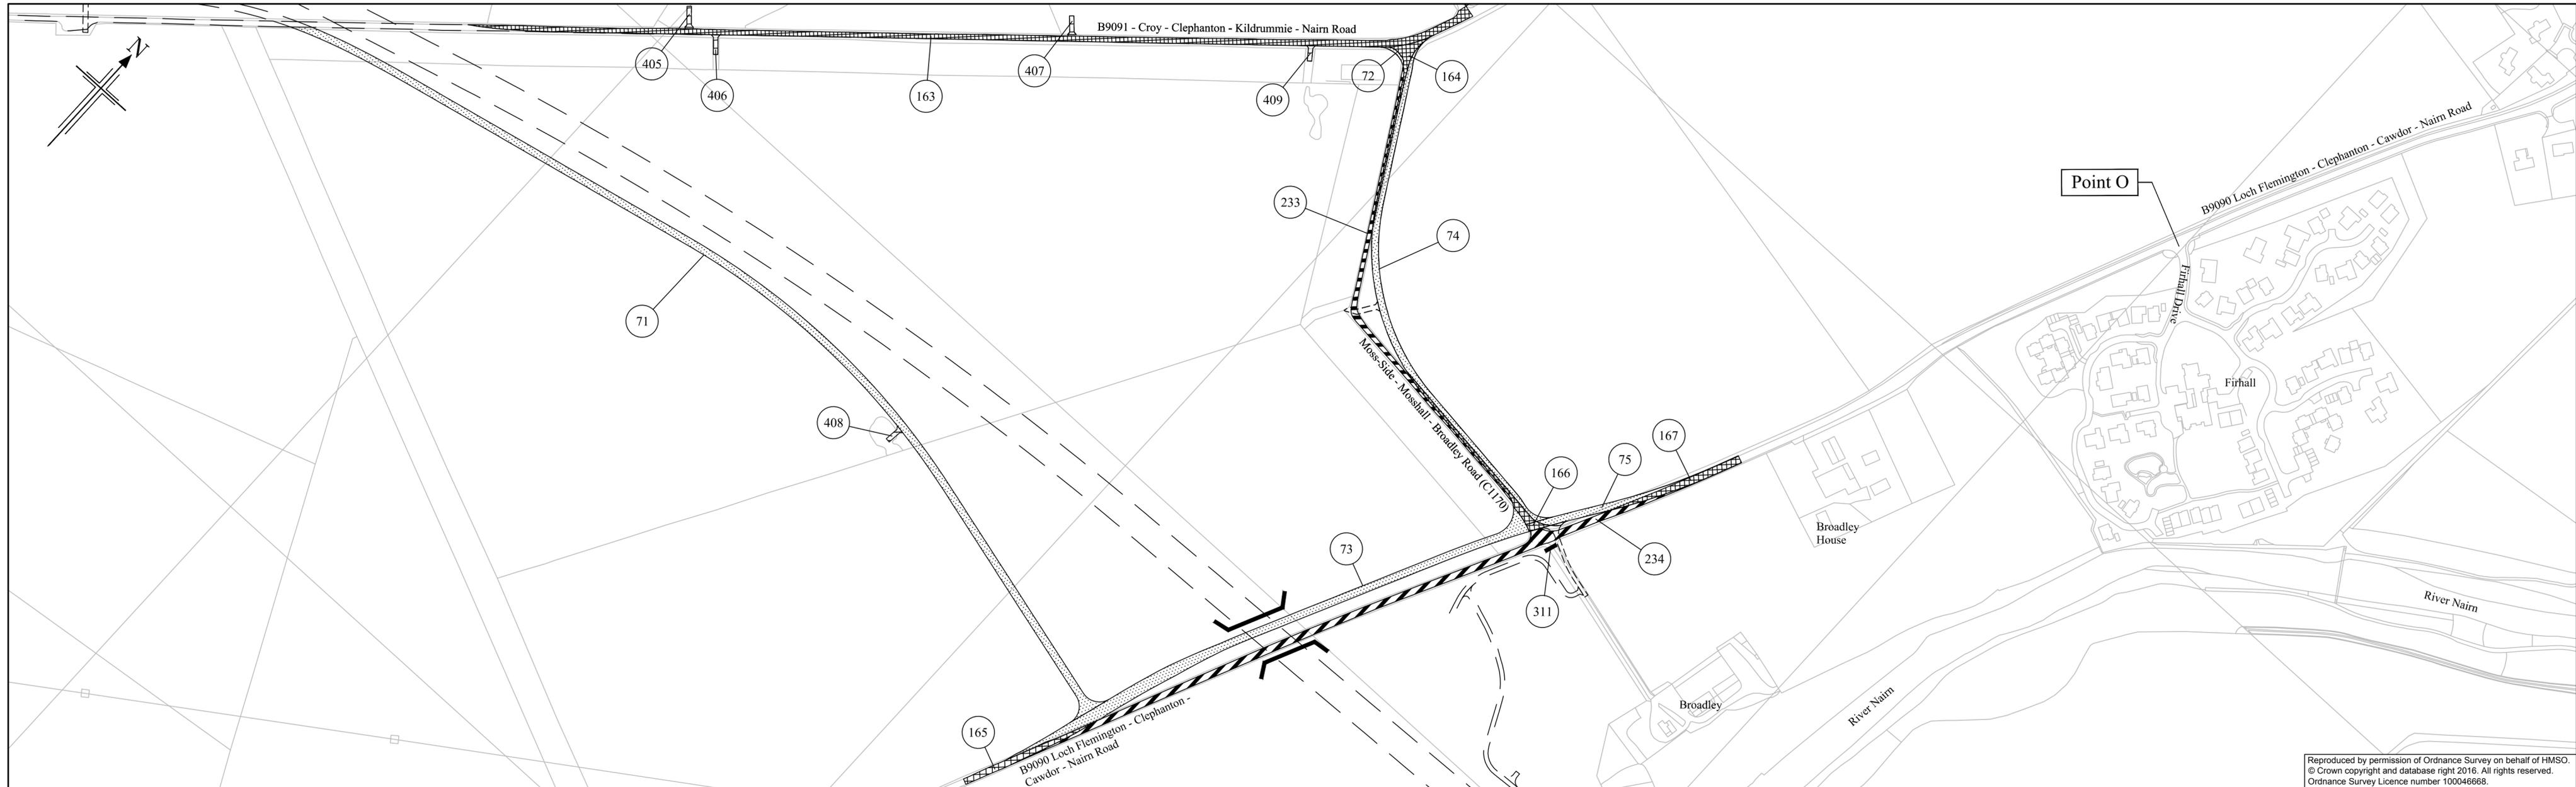

Reproduced by permission of Ordnance Survey on behalf of HMSO.
 © Crown copyright and database right 2016. All rights reserved.
 Ordnance Survey Licence number 100046668.


The A96 Trunk Road
 (Inverness to Nairn (including Nairn Bypass))
 (Side Roads) Order 201[]

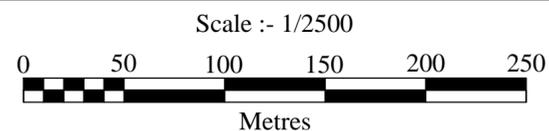

plan
 SR16




Scottish Government
 Riaghaltas na h-Alba
 gov.scot

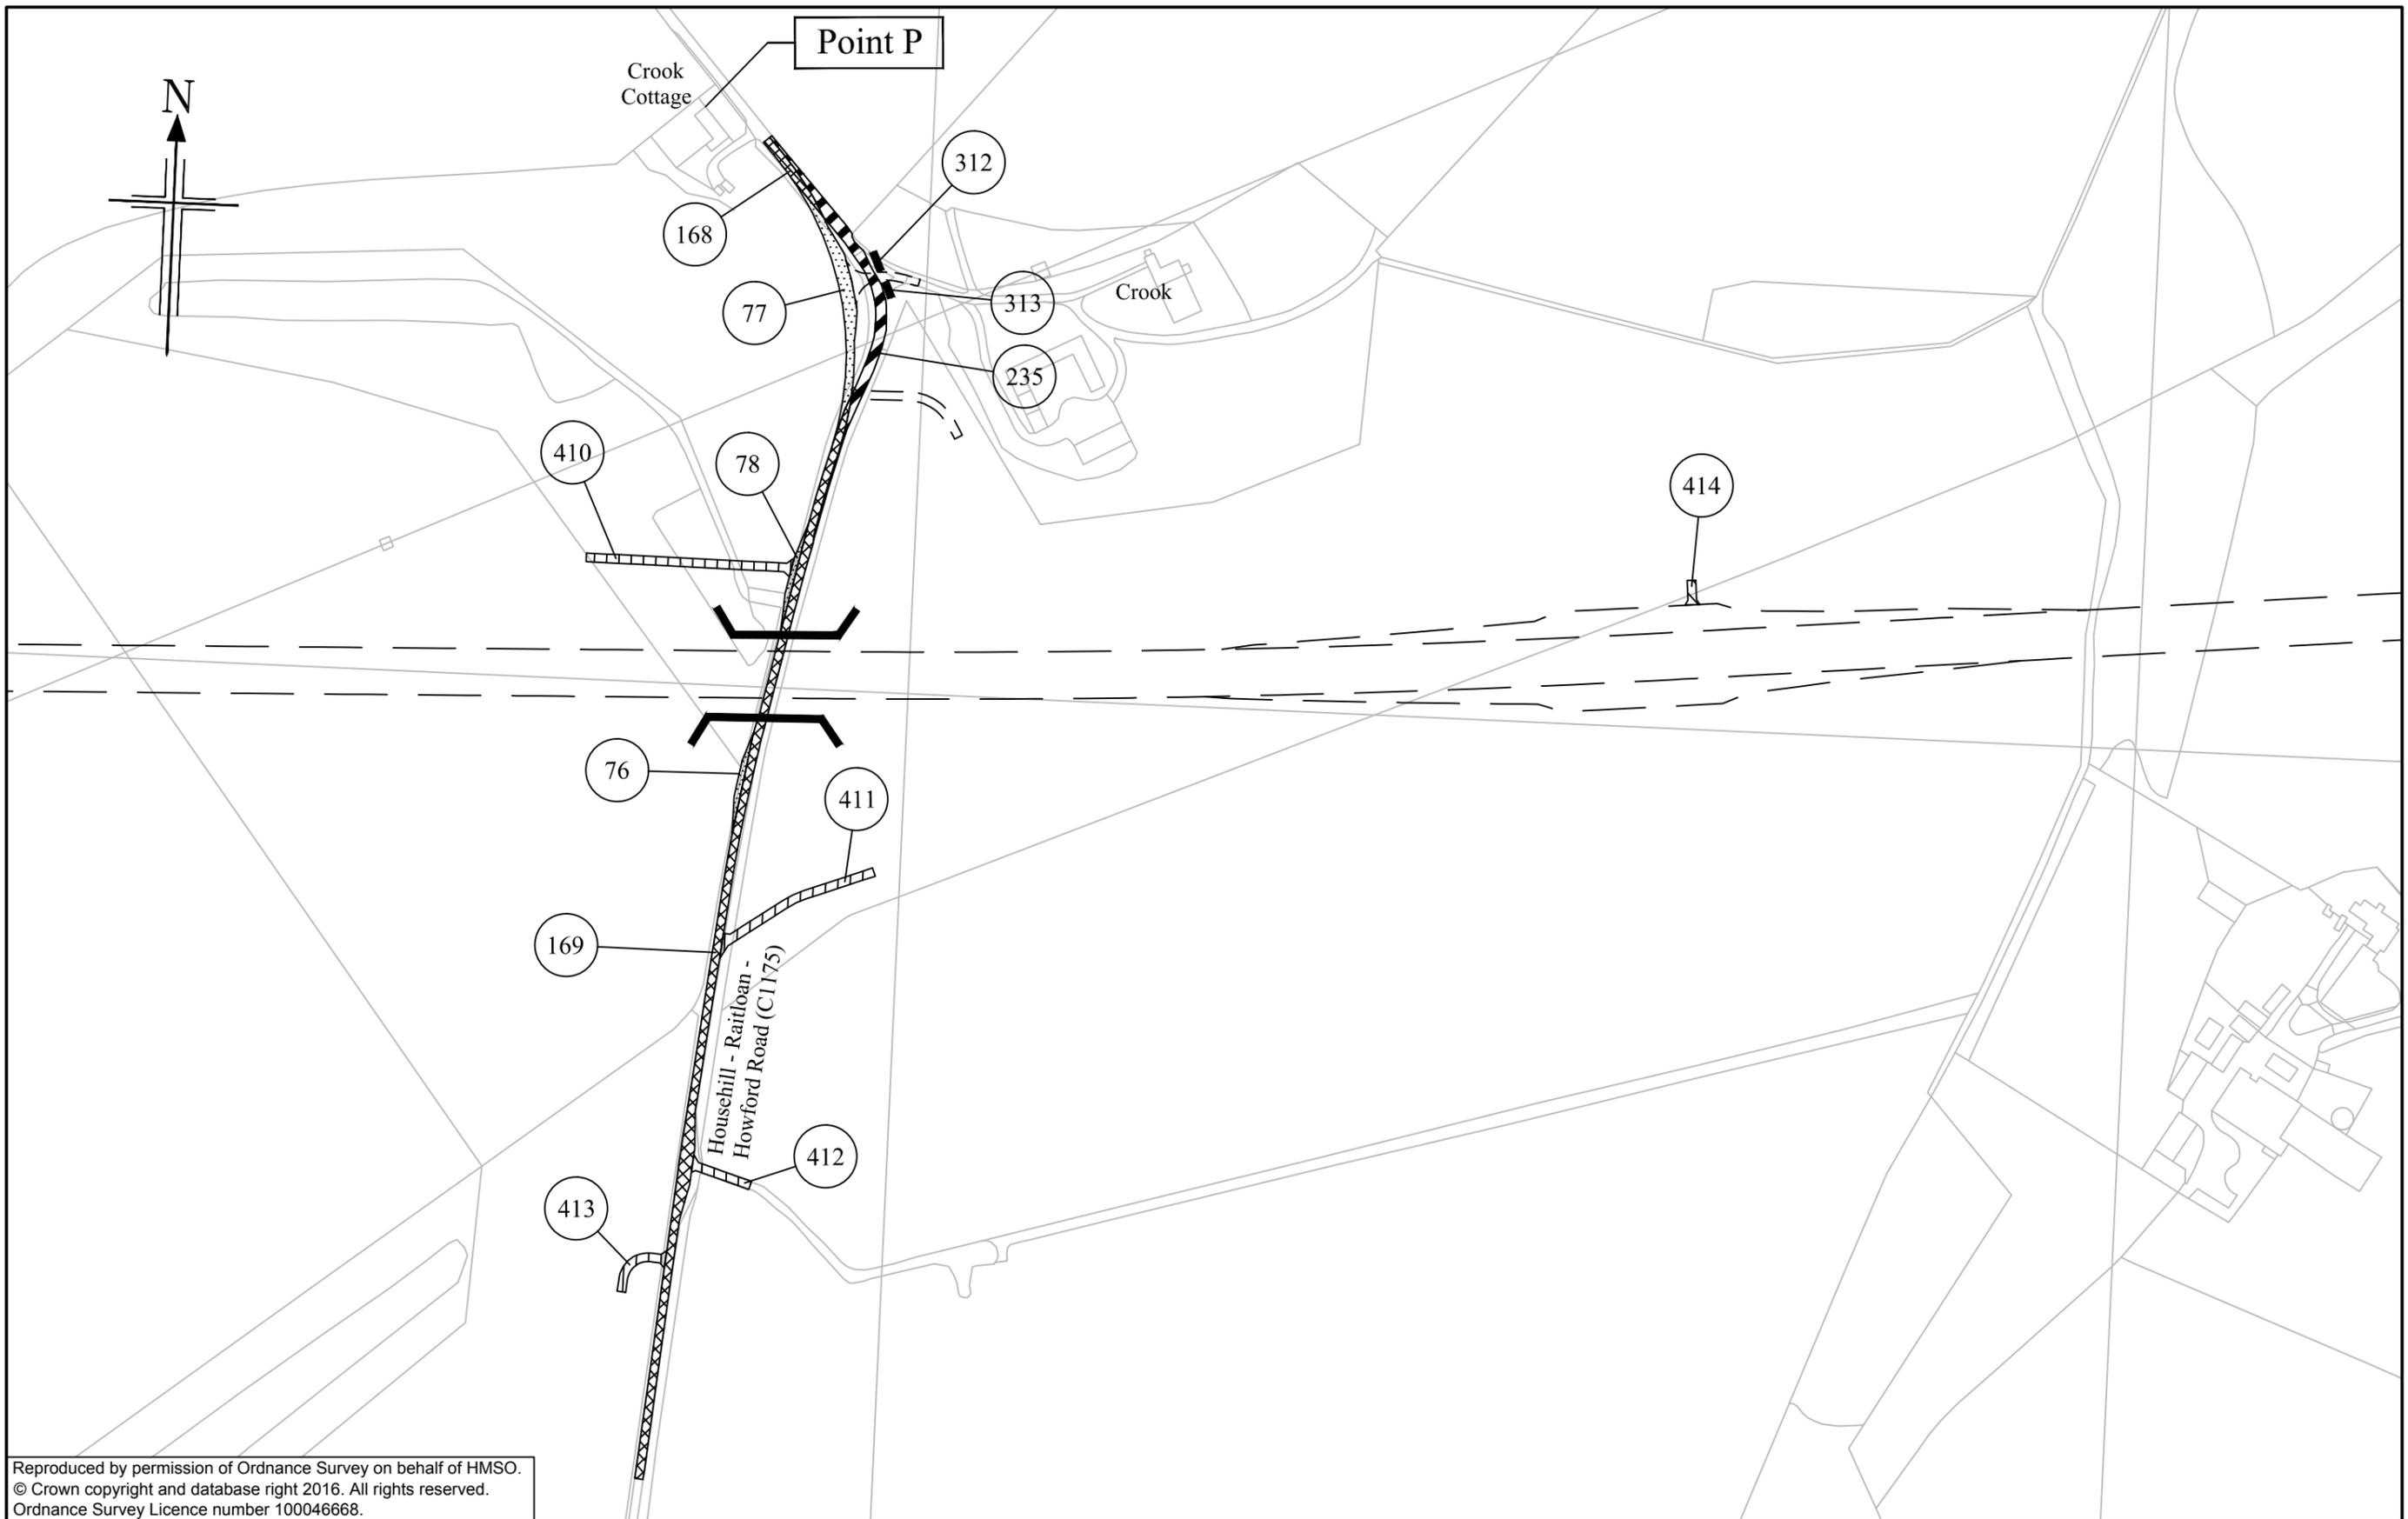

Reproduced by permission of Ordnance Survey on behalf of HMSO.
 © Crown copyright and database right 2016. All rights reserved.
 Ordnance Survey Licence number 100046668.


The A96 Trunk Road
 (Inverness to Nairn
 (including Nairn Bypass))
 (Side Roads) Order 201[]

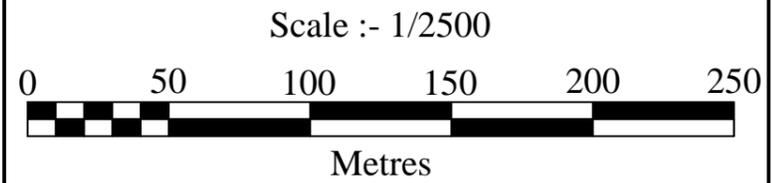

plan
 SR17




Scottish Government
 Riaghaltas na h-Alba
 gov.scot

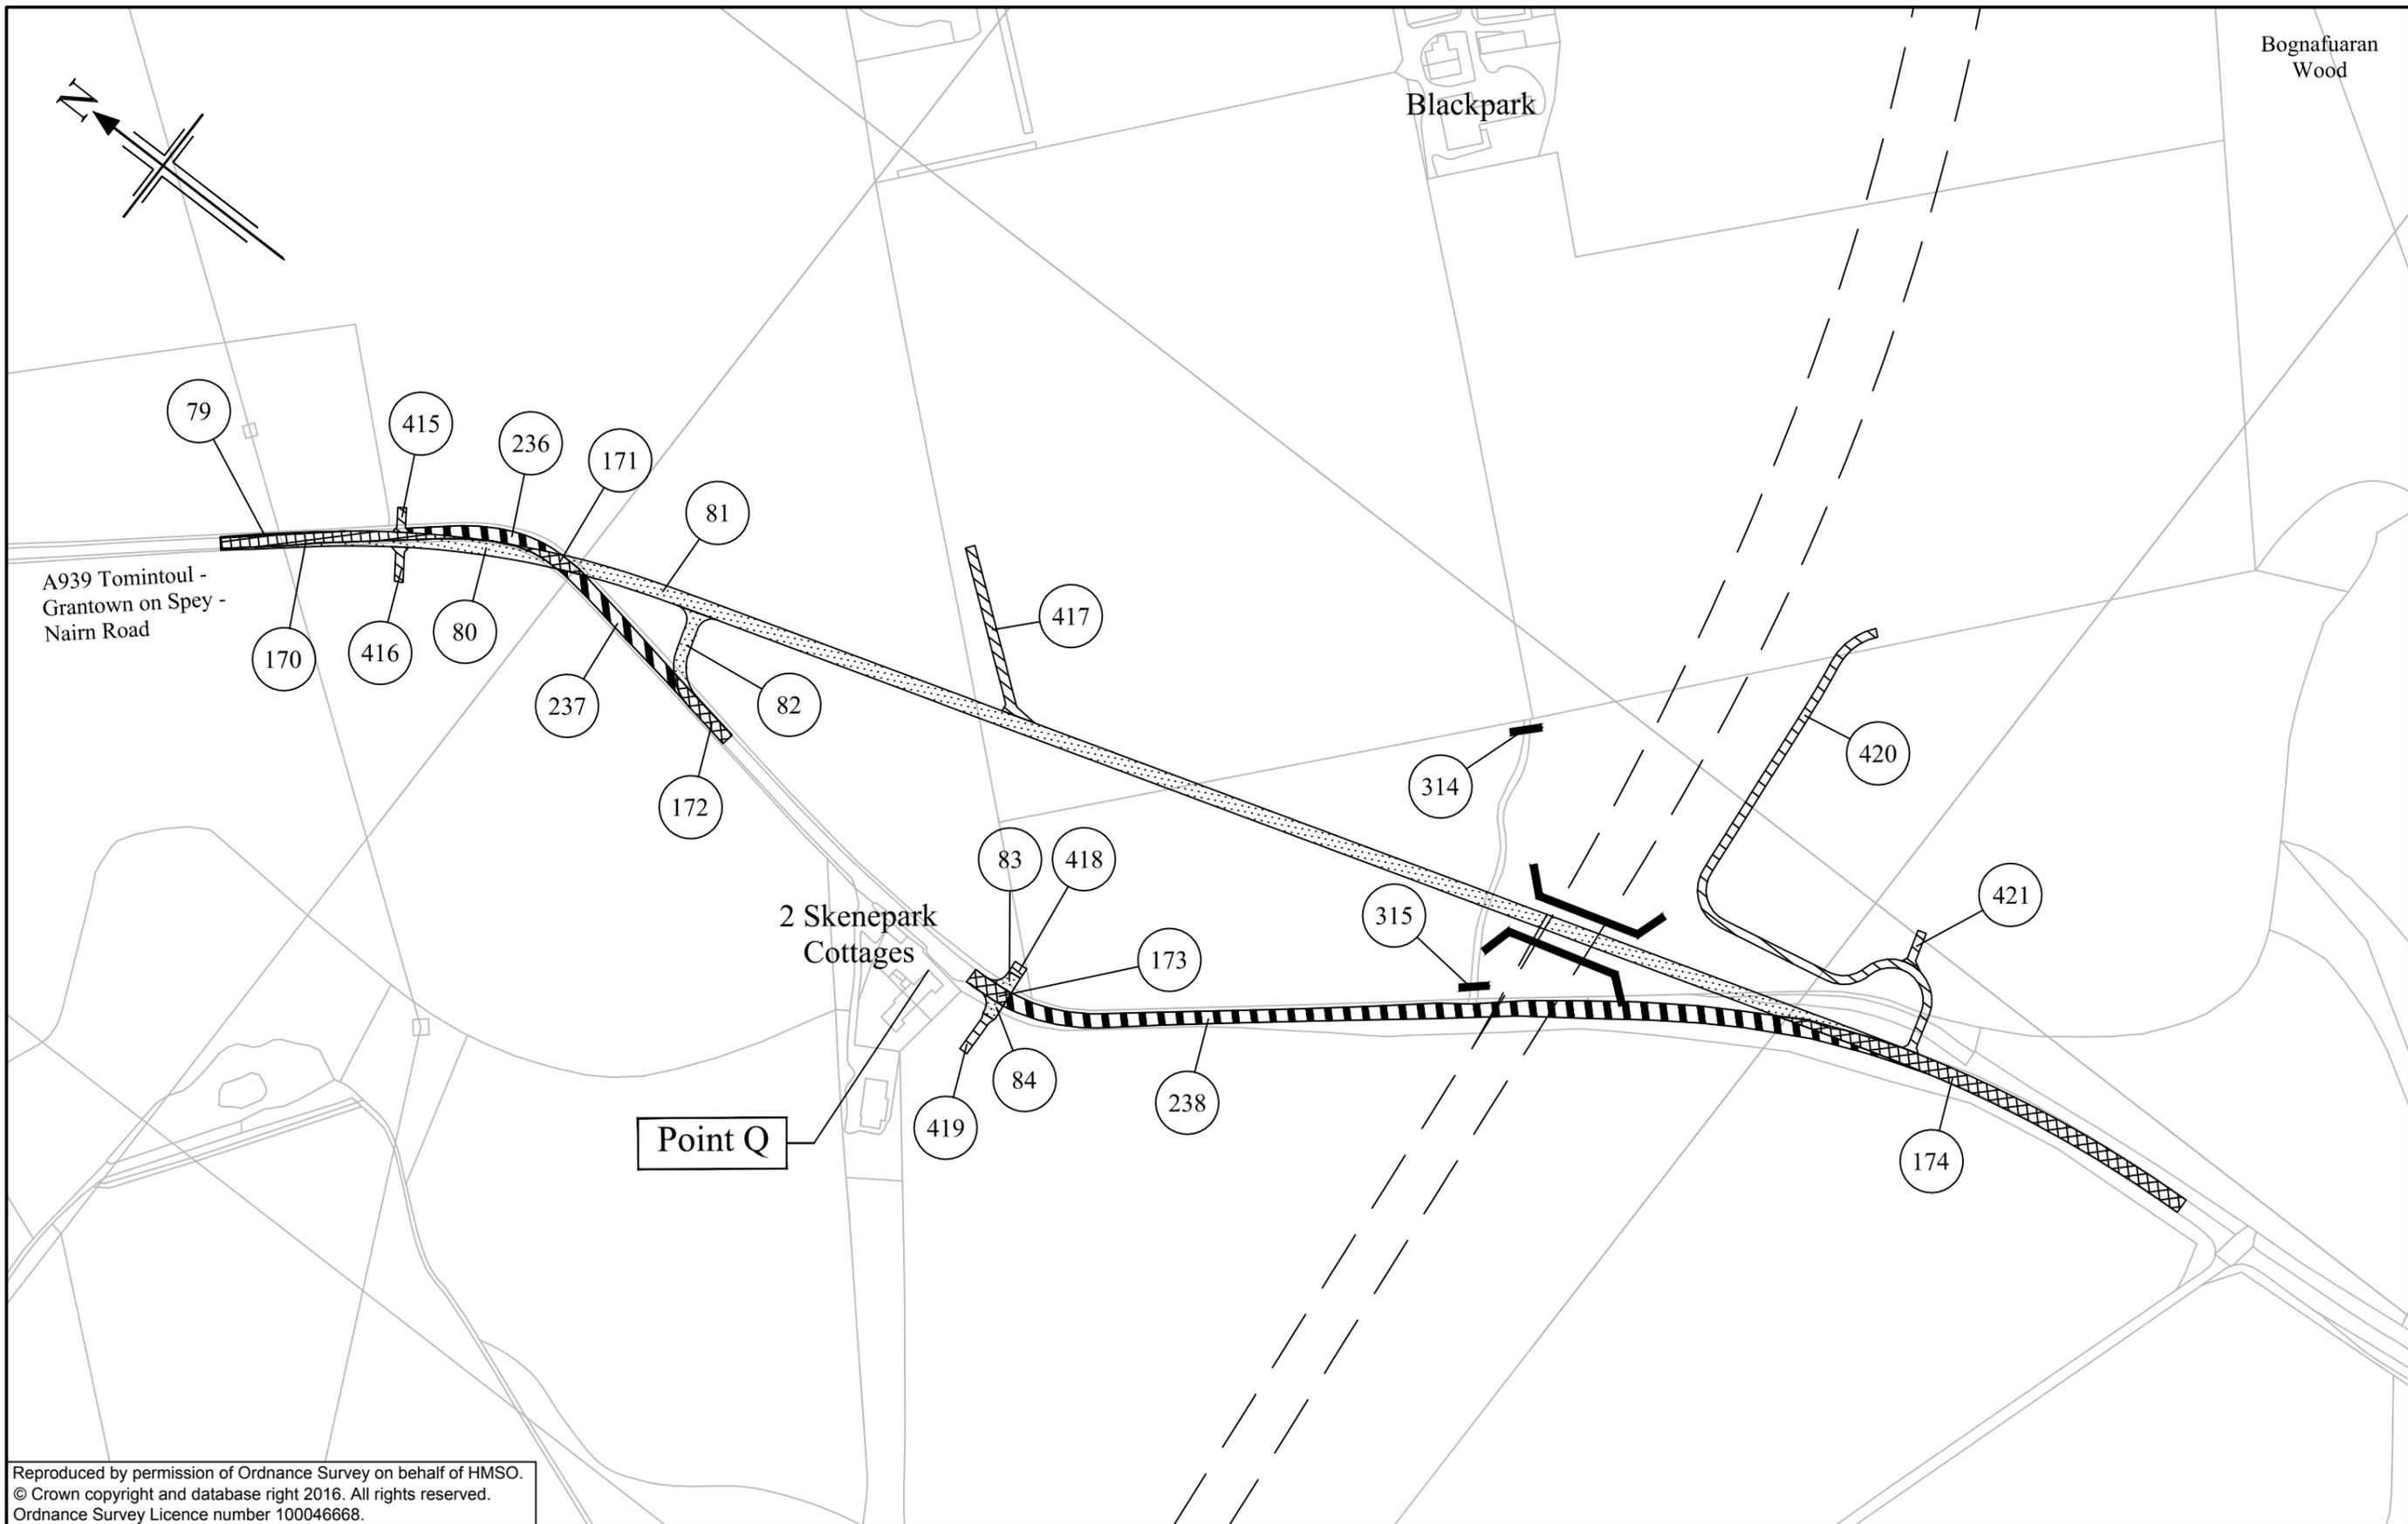

Reproduced by permission of Ordnance Survey on behalf of HMSO.
 © Crown copyright and database right 2016. All rights reserved.
 Ordnance Survey Licence number 100046668.


**The A96 Trunk Road
 (Inverness to Nairn
 (including Nairn Bypass))
 (Side Roads) Order 201[]**

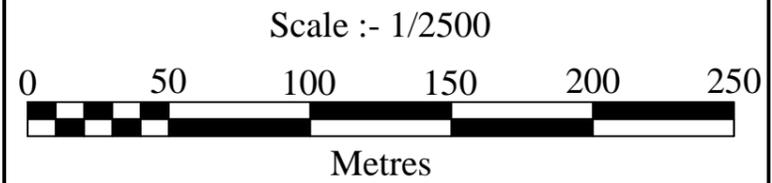

plan
SR18




Scottish Government
 Riaghaltas na h-Alba
 gov.scot

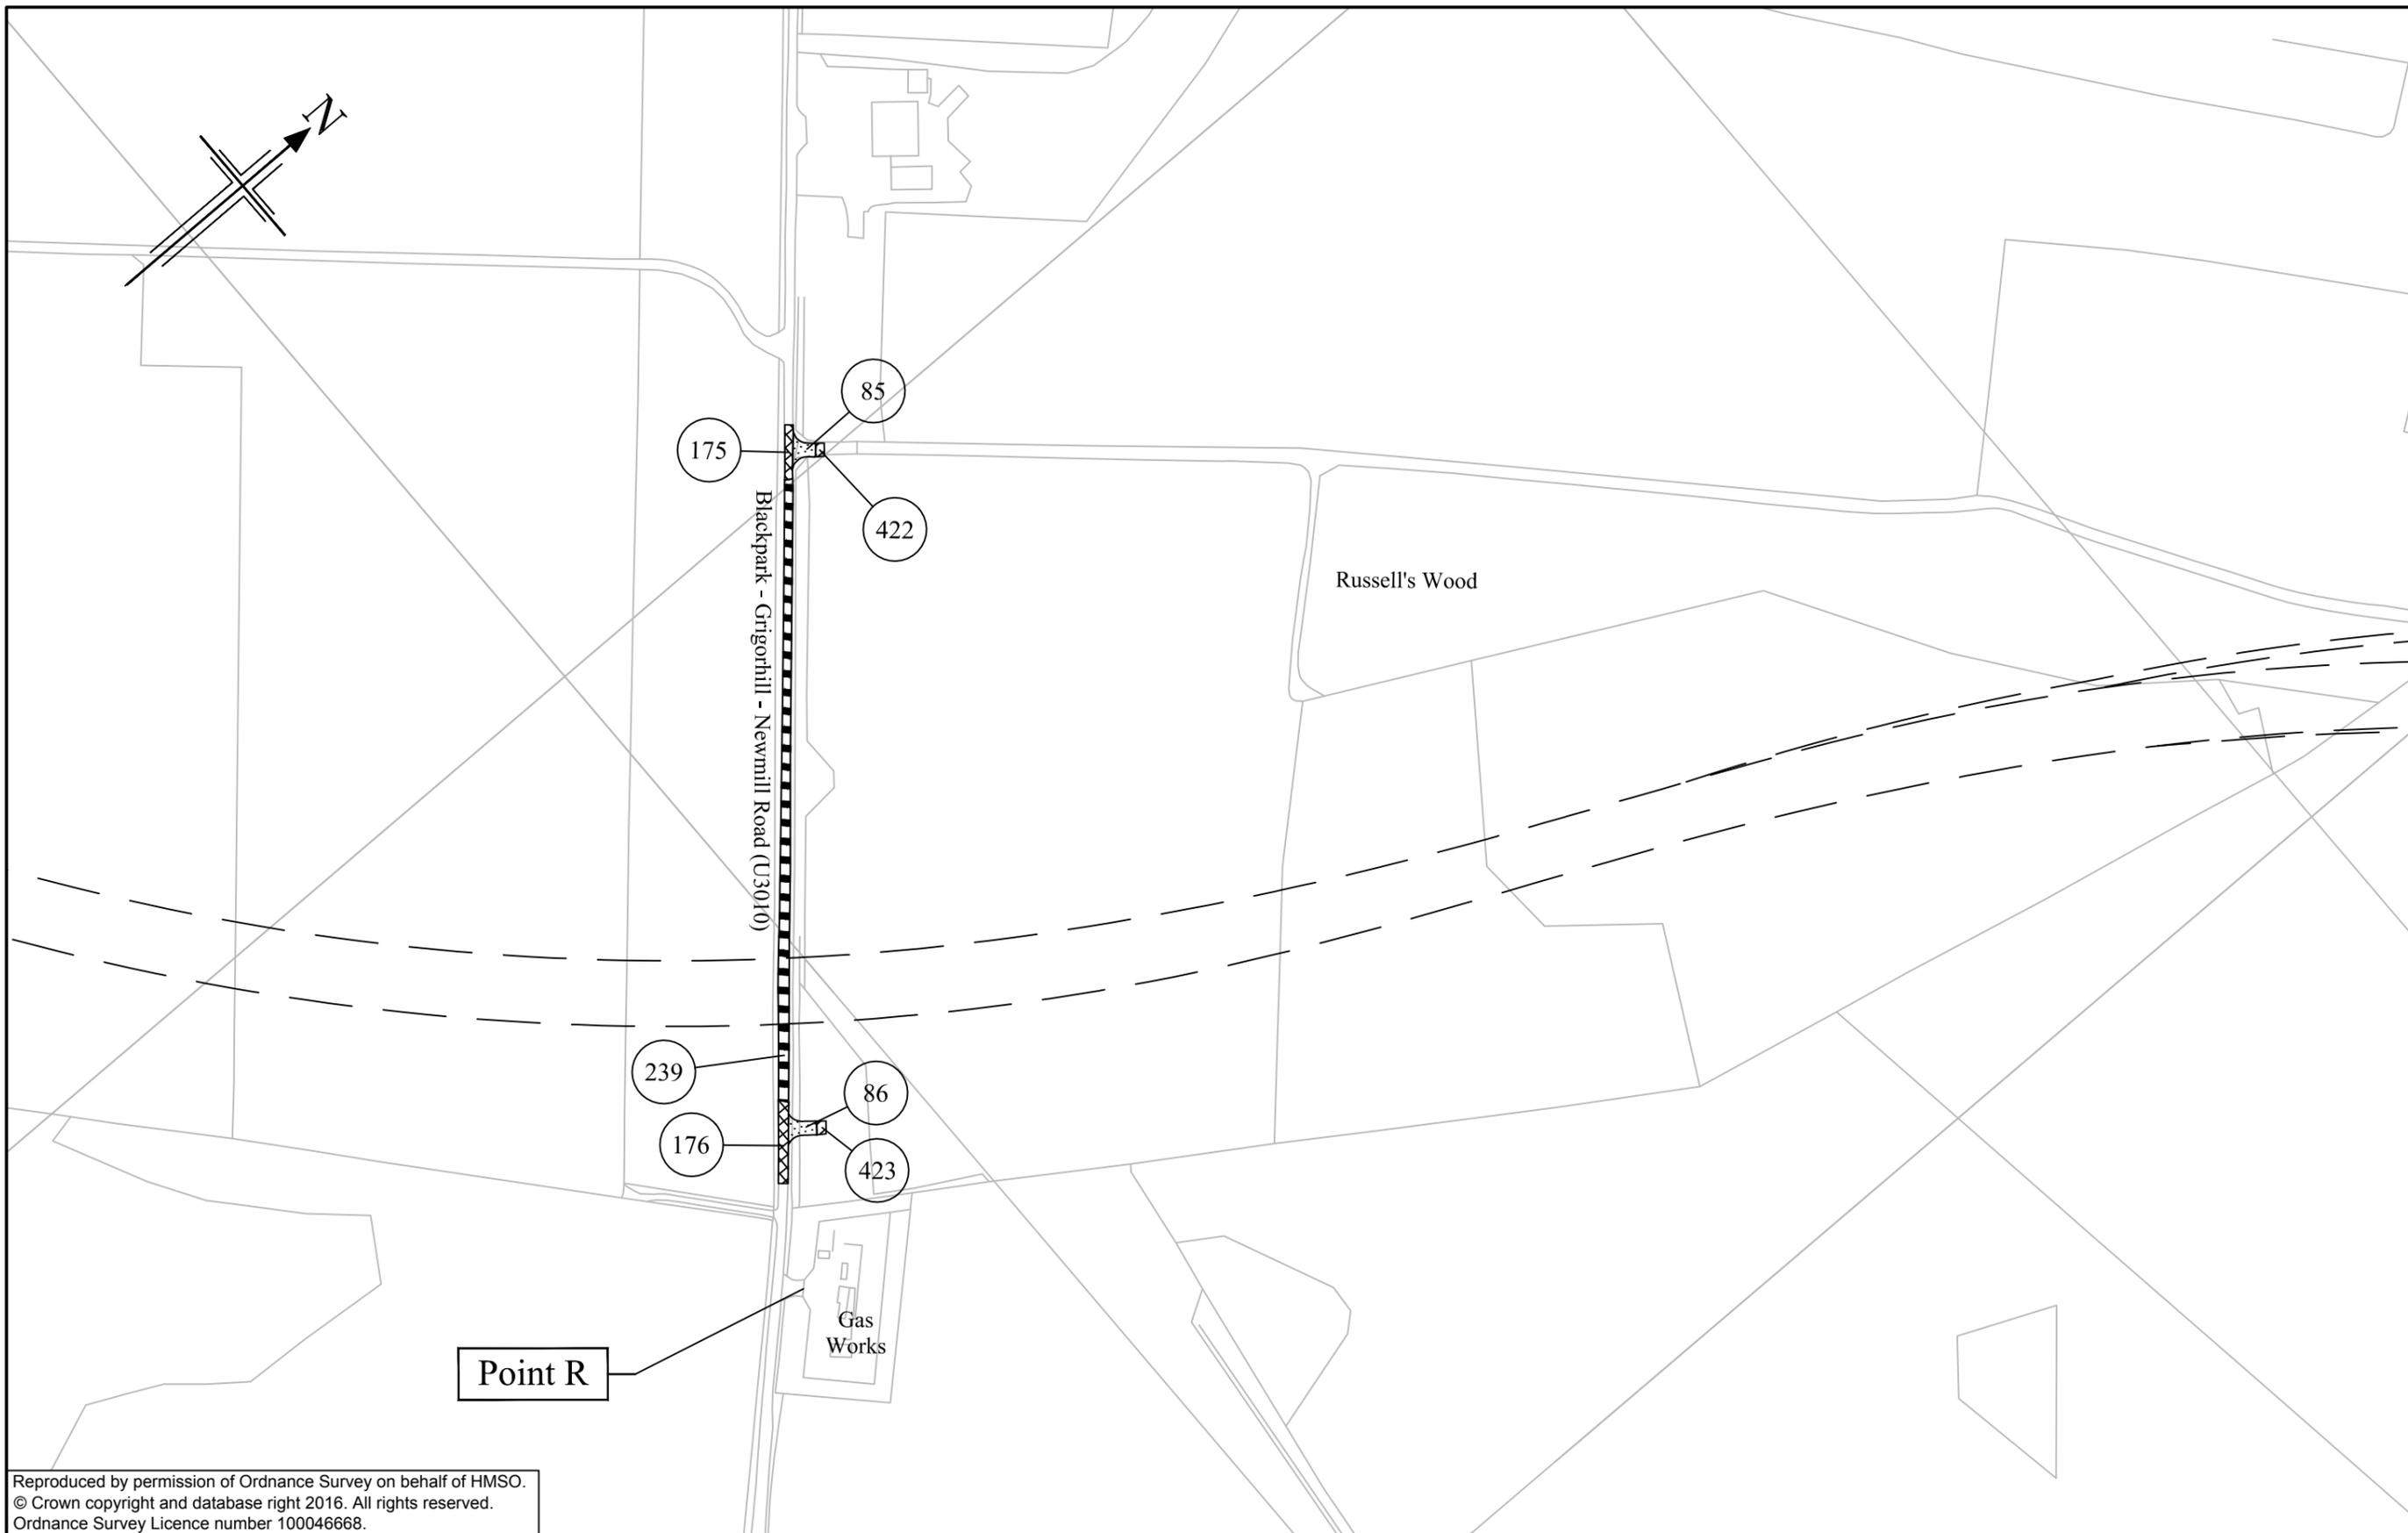

Reproduced by permission of Ordnance Survey on behalf of HMSO.
 © Crown copyright and database right 2016. All rights reserved.
 Ordnance Survey Licence number 100046668.


The A96 Trunk Road
 (Inverness to Nairn
 (including Nairn Bypass))
 (Side Roads) Order 201[]

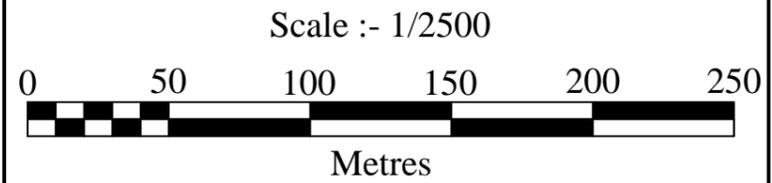

plan
SR19




Scottish Government
 Riaghaltas na h-Alba
 gov.scot

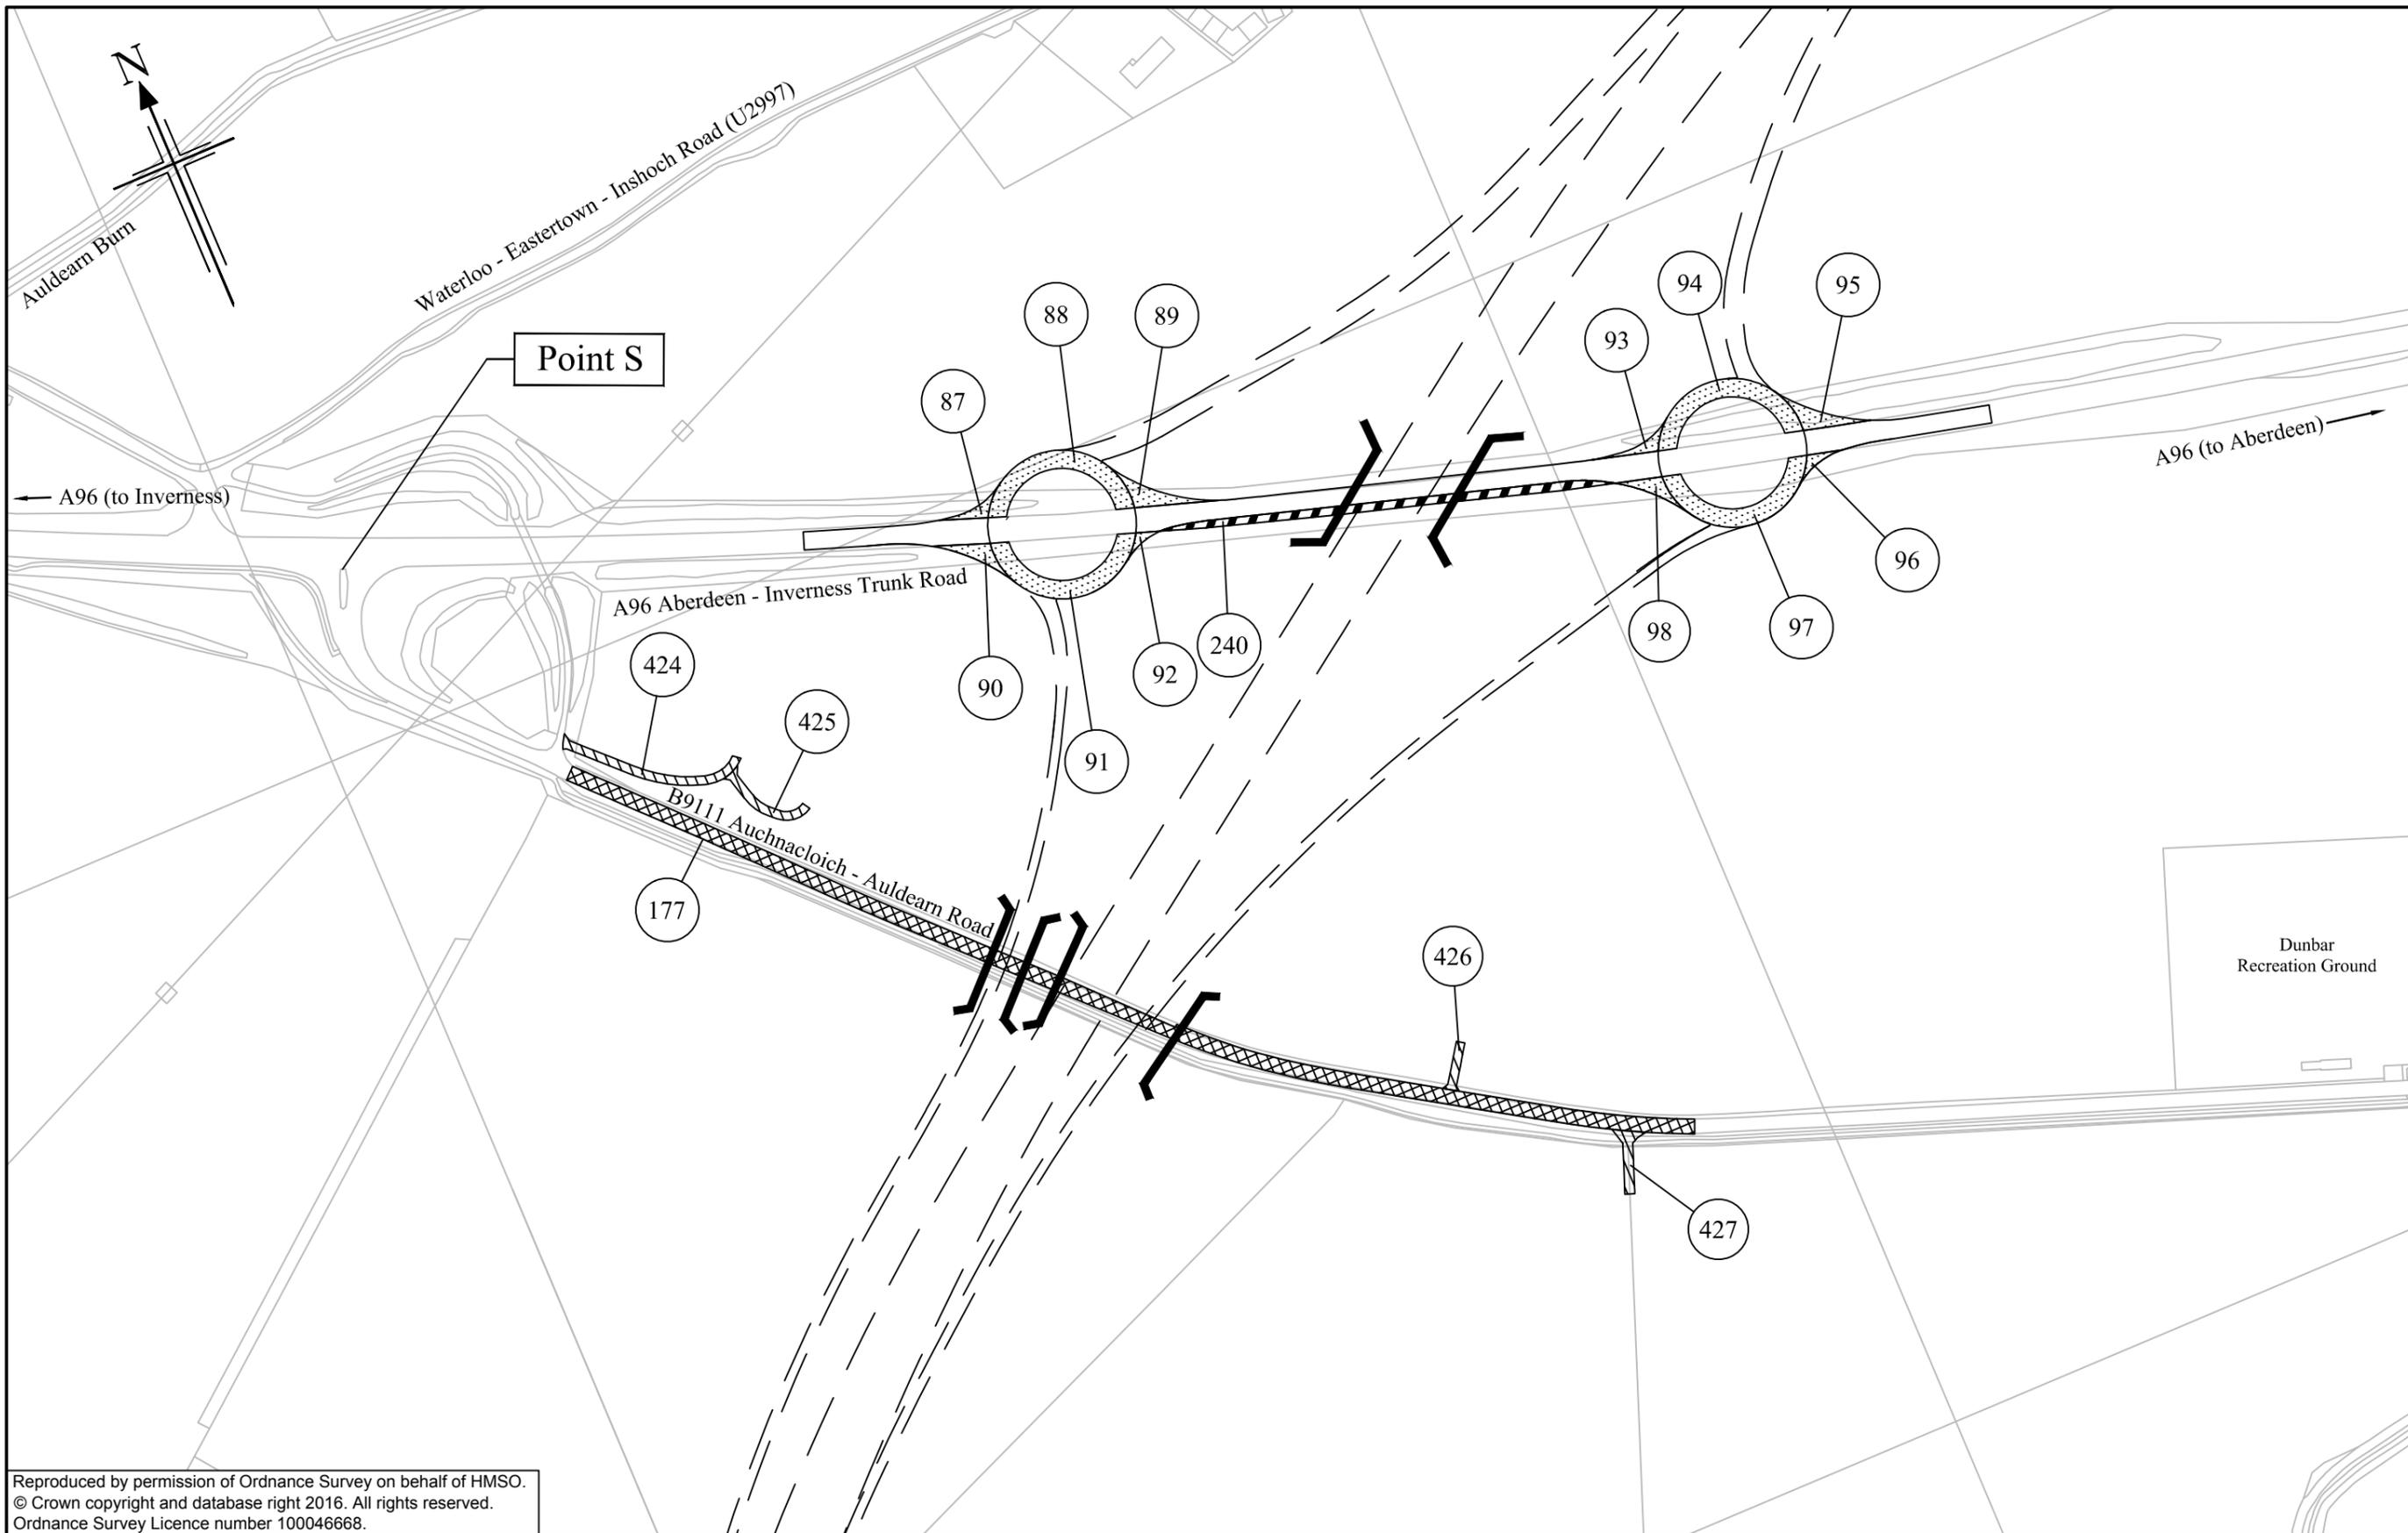

Reproduced by permission of Ordnance Survey on behalf of HMSO.
 © Crown copyright and database right 2016. All rights reserved.
 Ordnance Survey Licence number 100046668.


**The A96 Trunk Road
 (Inverness to Nairn
 (including Nairn Bypass))
 (Side Roads) Order 201[]**

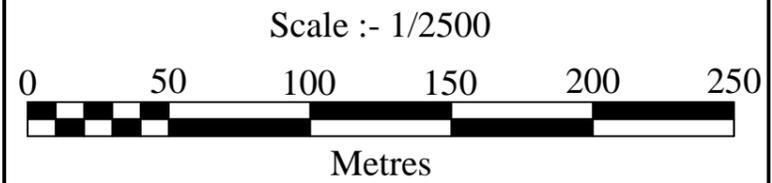

**plan
 SR20**




Scottish Government
 Riaghaltas na h-Alba
 gov.scot

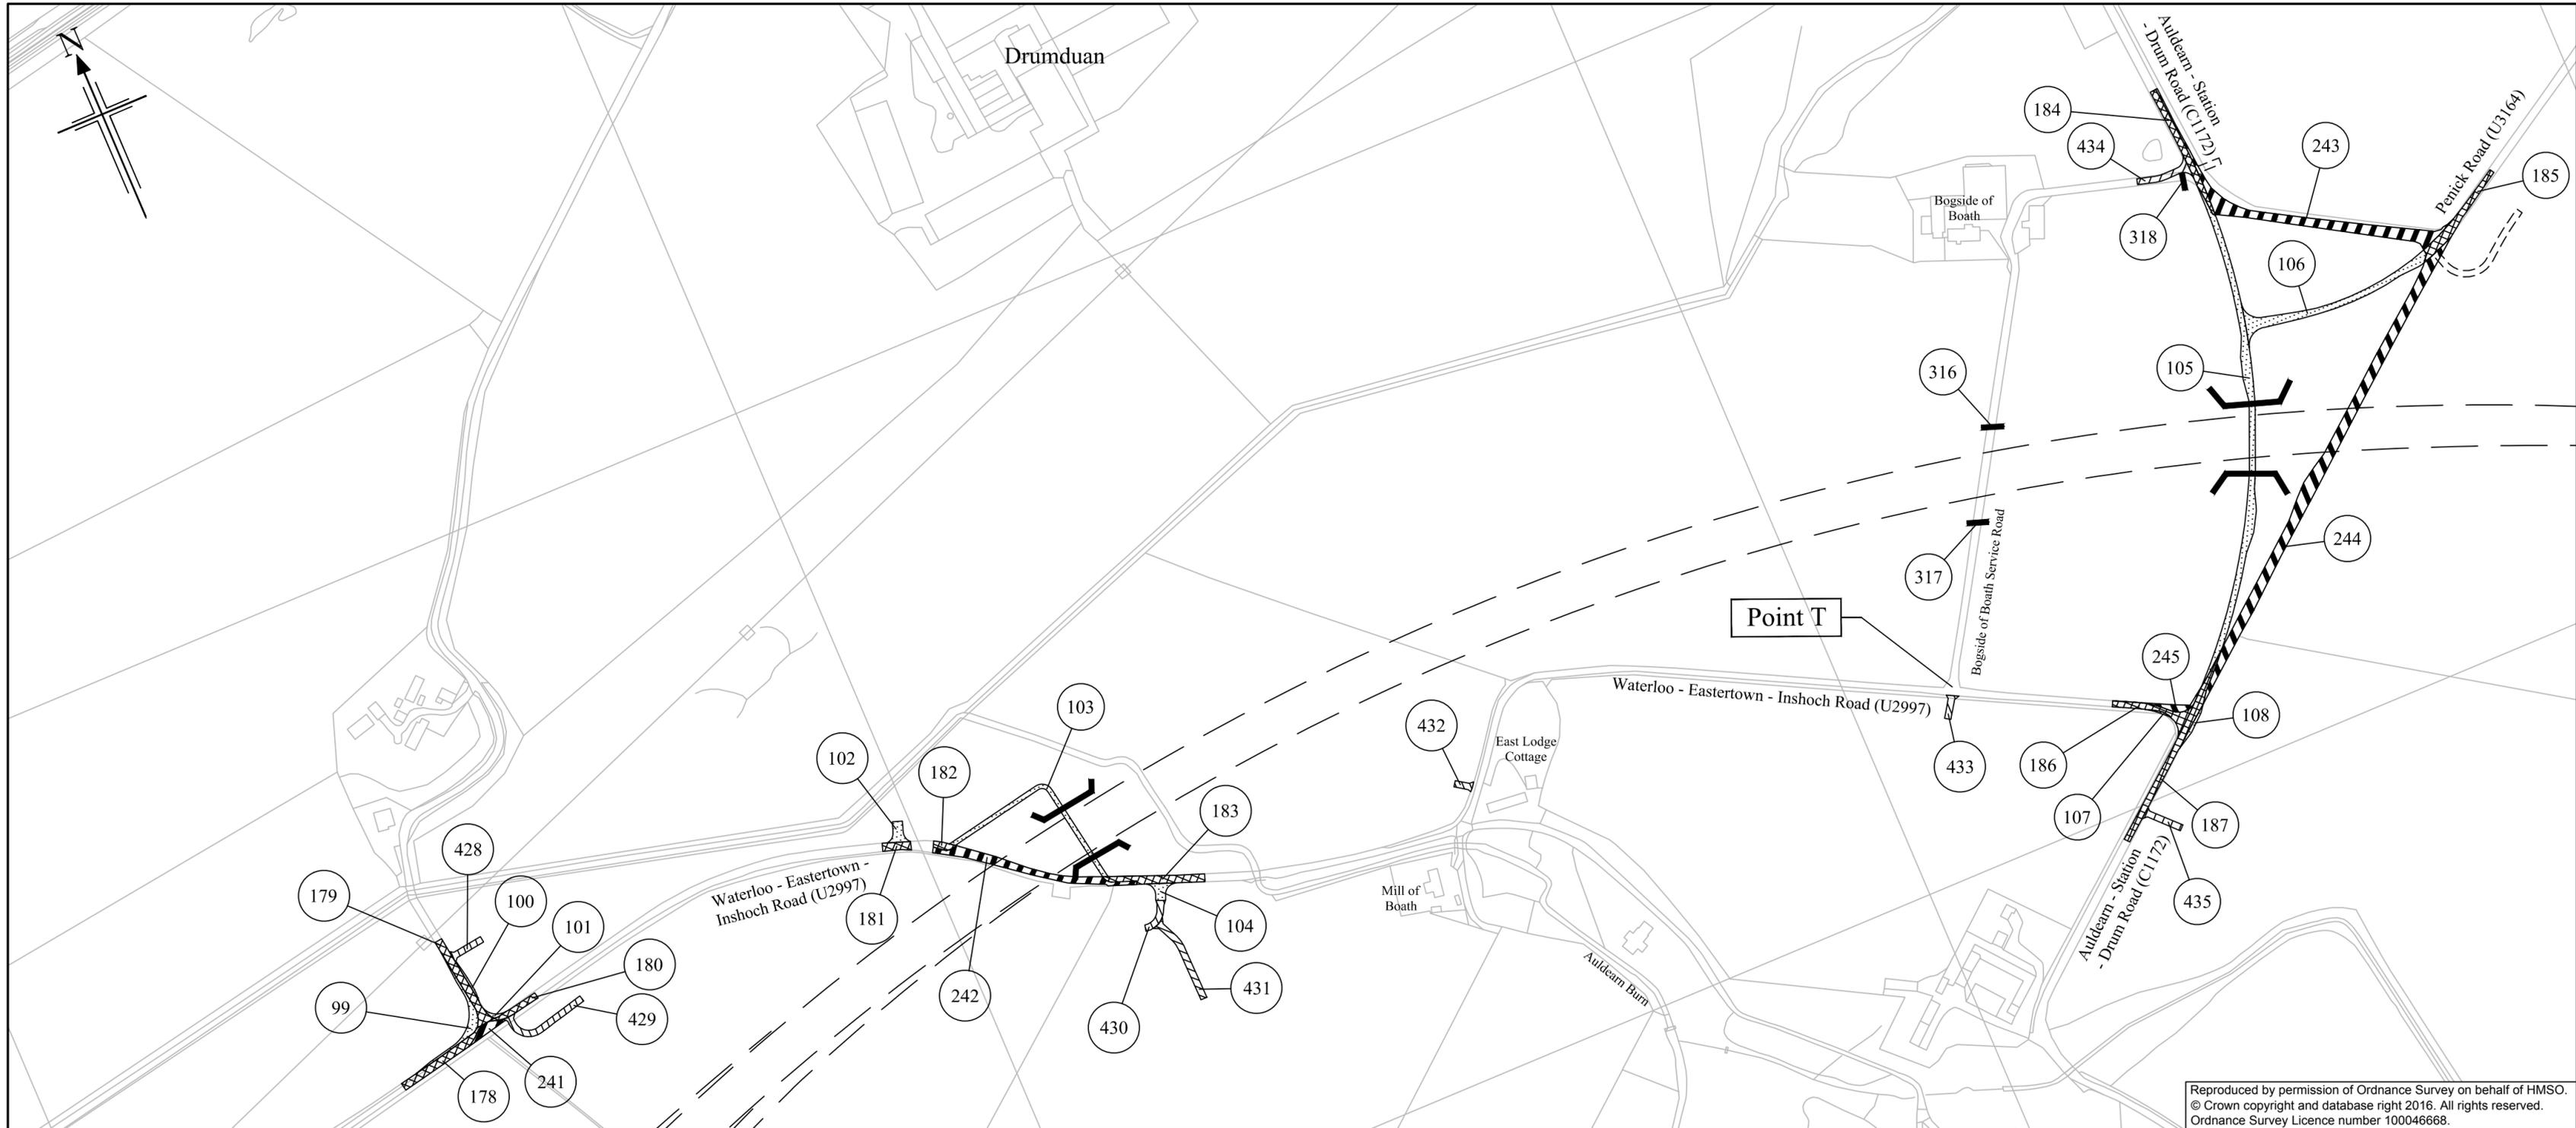


Reproduced by permission of Ordnance Survey on behalf of HMSO.
 © Crown copyright and database right 2016. All rights reserved.
 Ordnance Survey Licence number 100046668.

The A96 Trunk Road
 (Inverness to Nairn (including Nairn Bypass))
 (Side Roads) Order 201[]

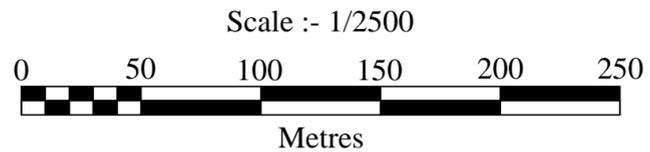


plan
 SR21



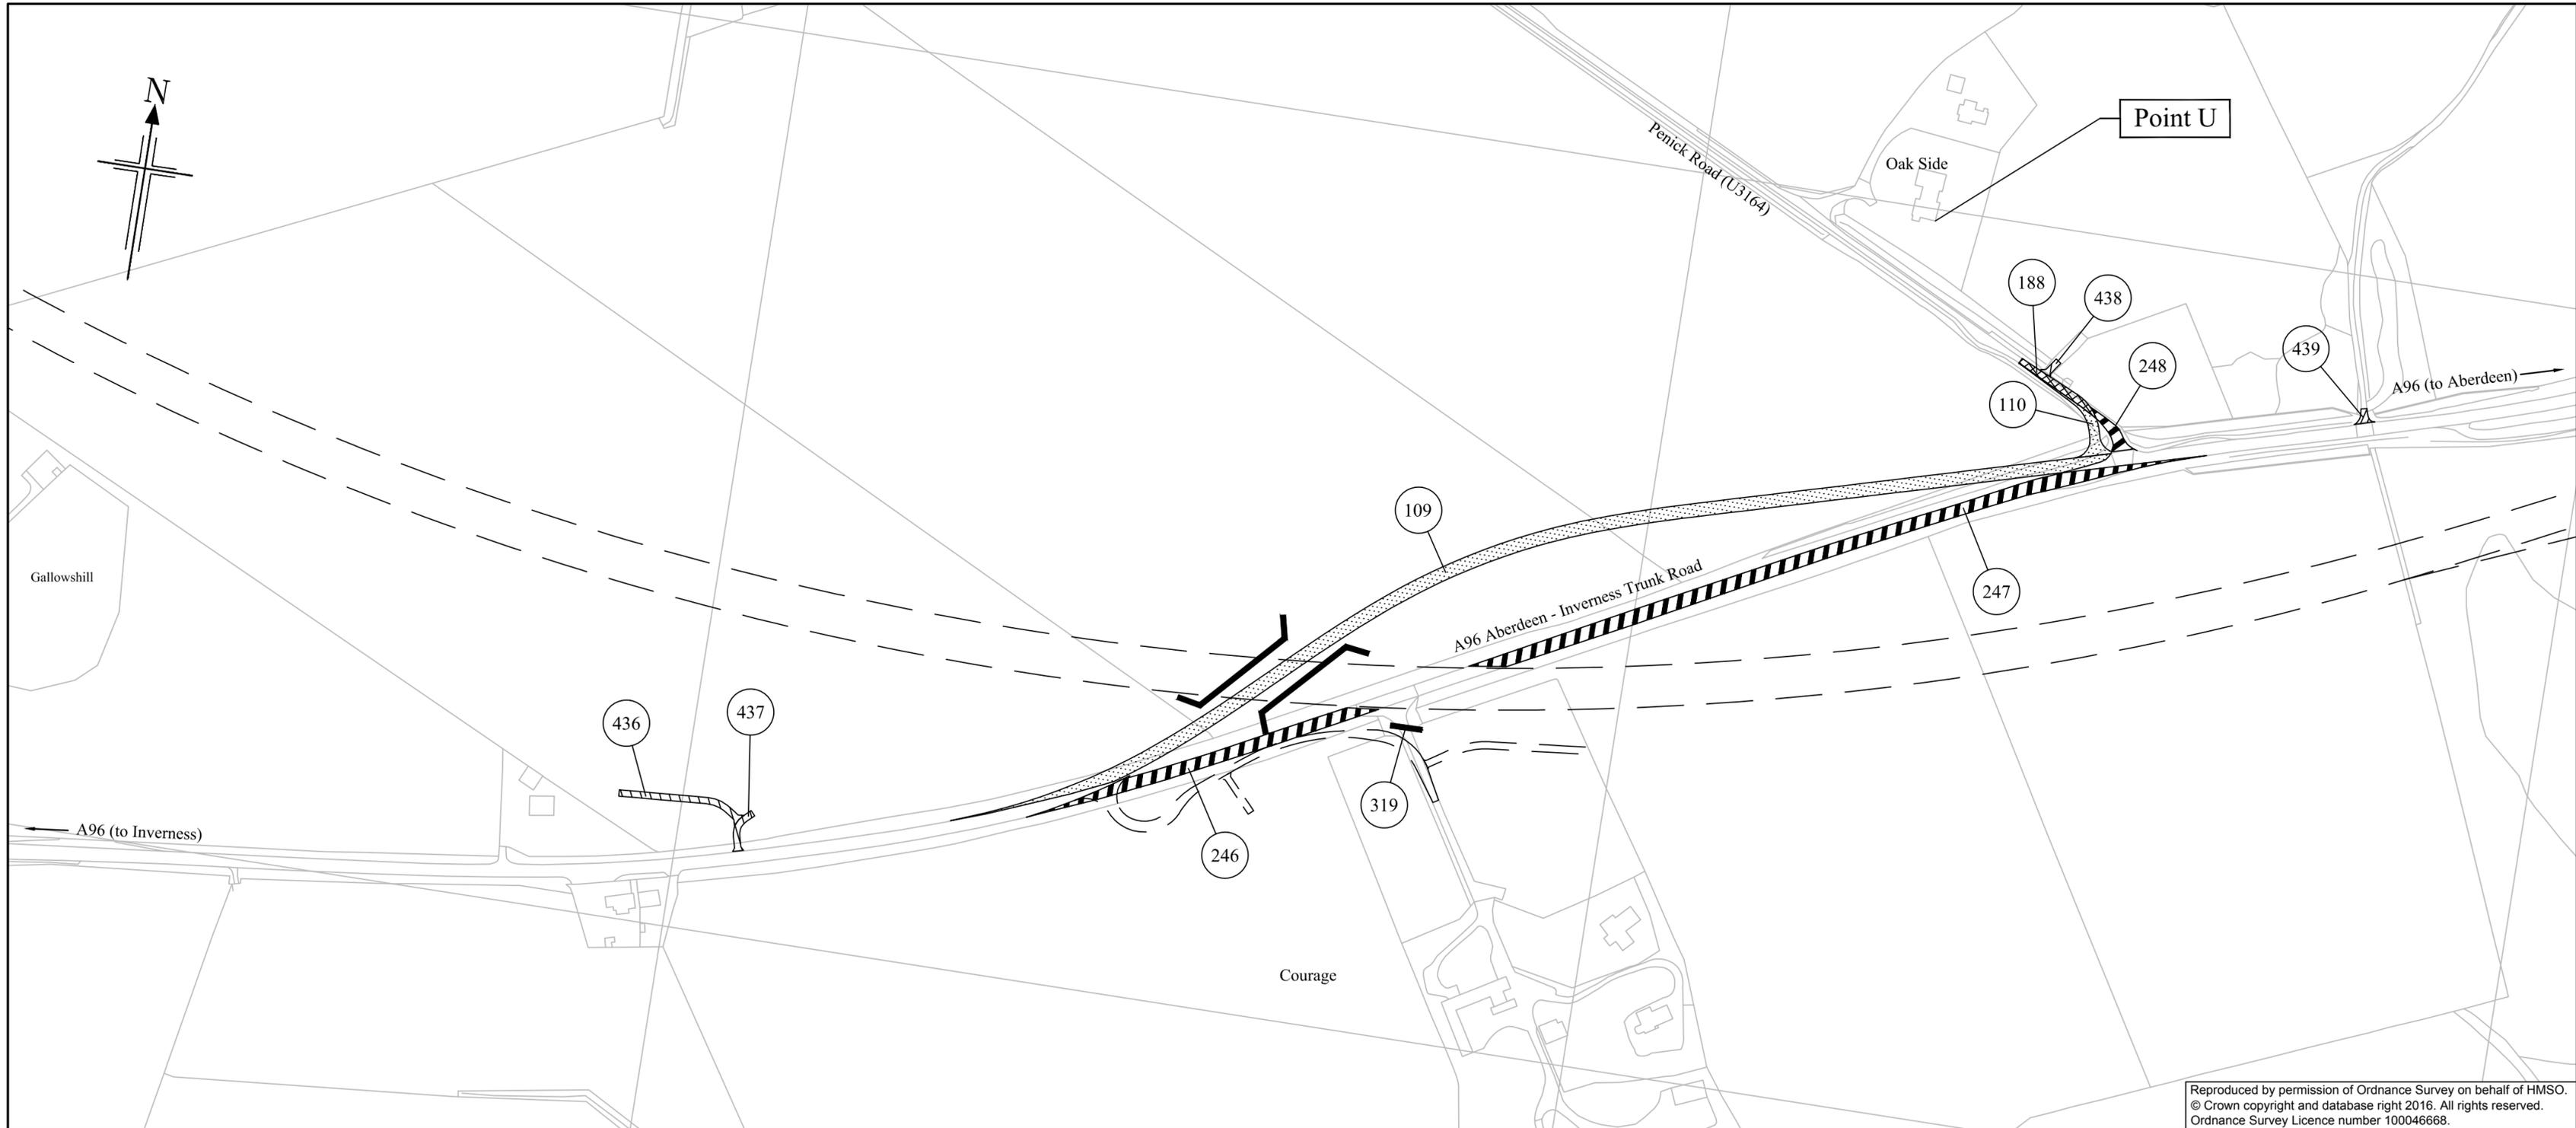

Reproduced by permission of Ordnance Survey on behalf of HMSO.
 © Crown copyright and database right 2016. All rights reserved.
 Ordnance Survey Licence number 100046668.


The A96 Trunk Road
 (Inverness to Nairn (including Nairn Bypass))
 (Side Roads) Order 201[]

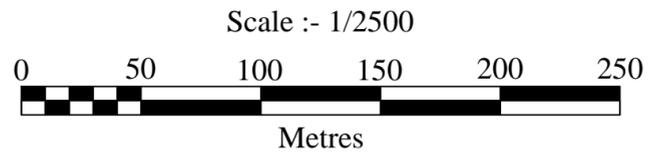

plan
 SR22




Scottish Government
 Riaghaltas na h-Alba
 gov.scot

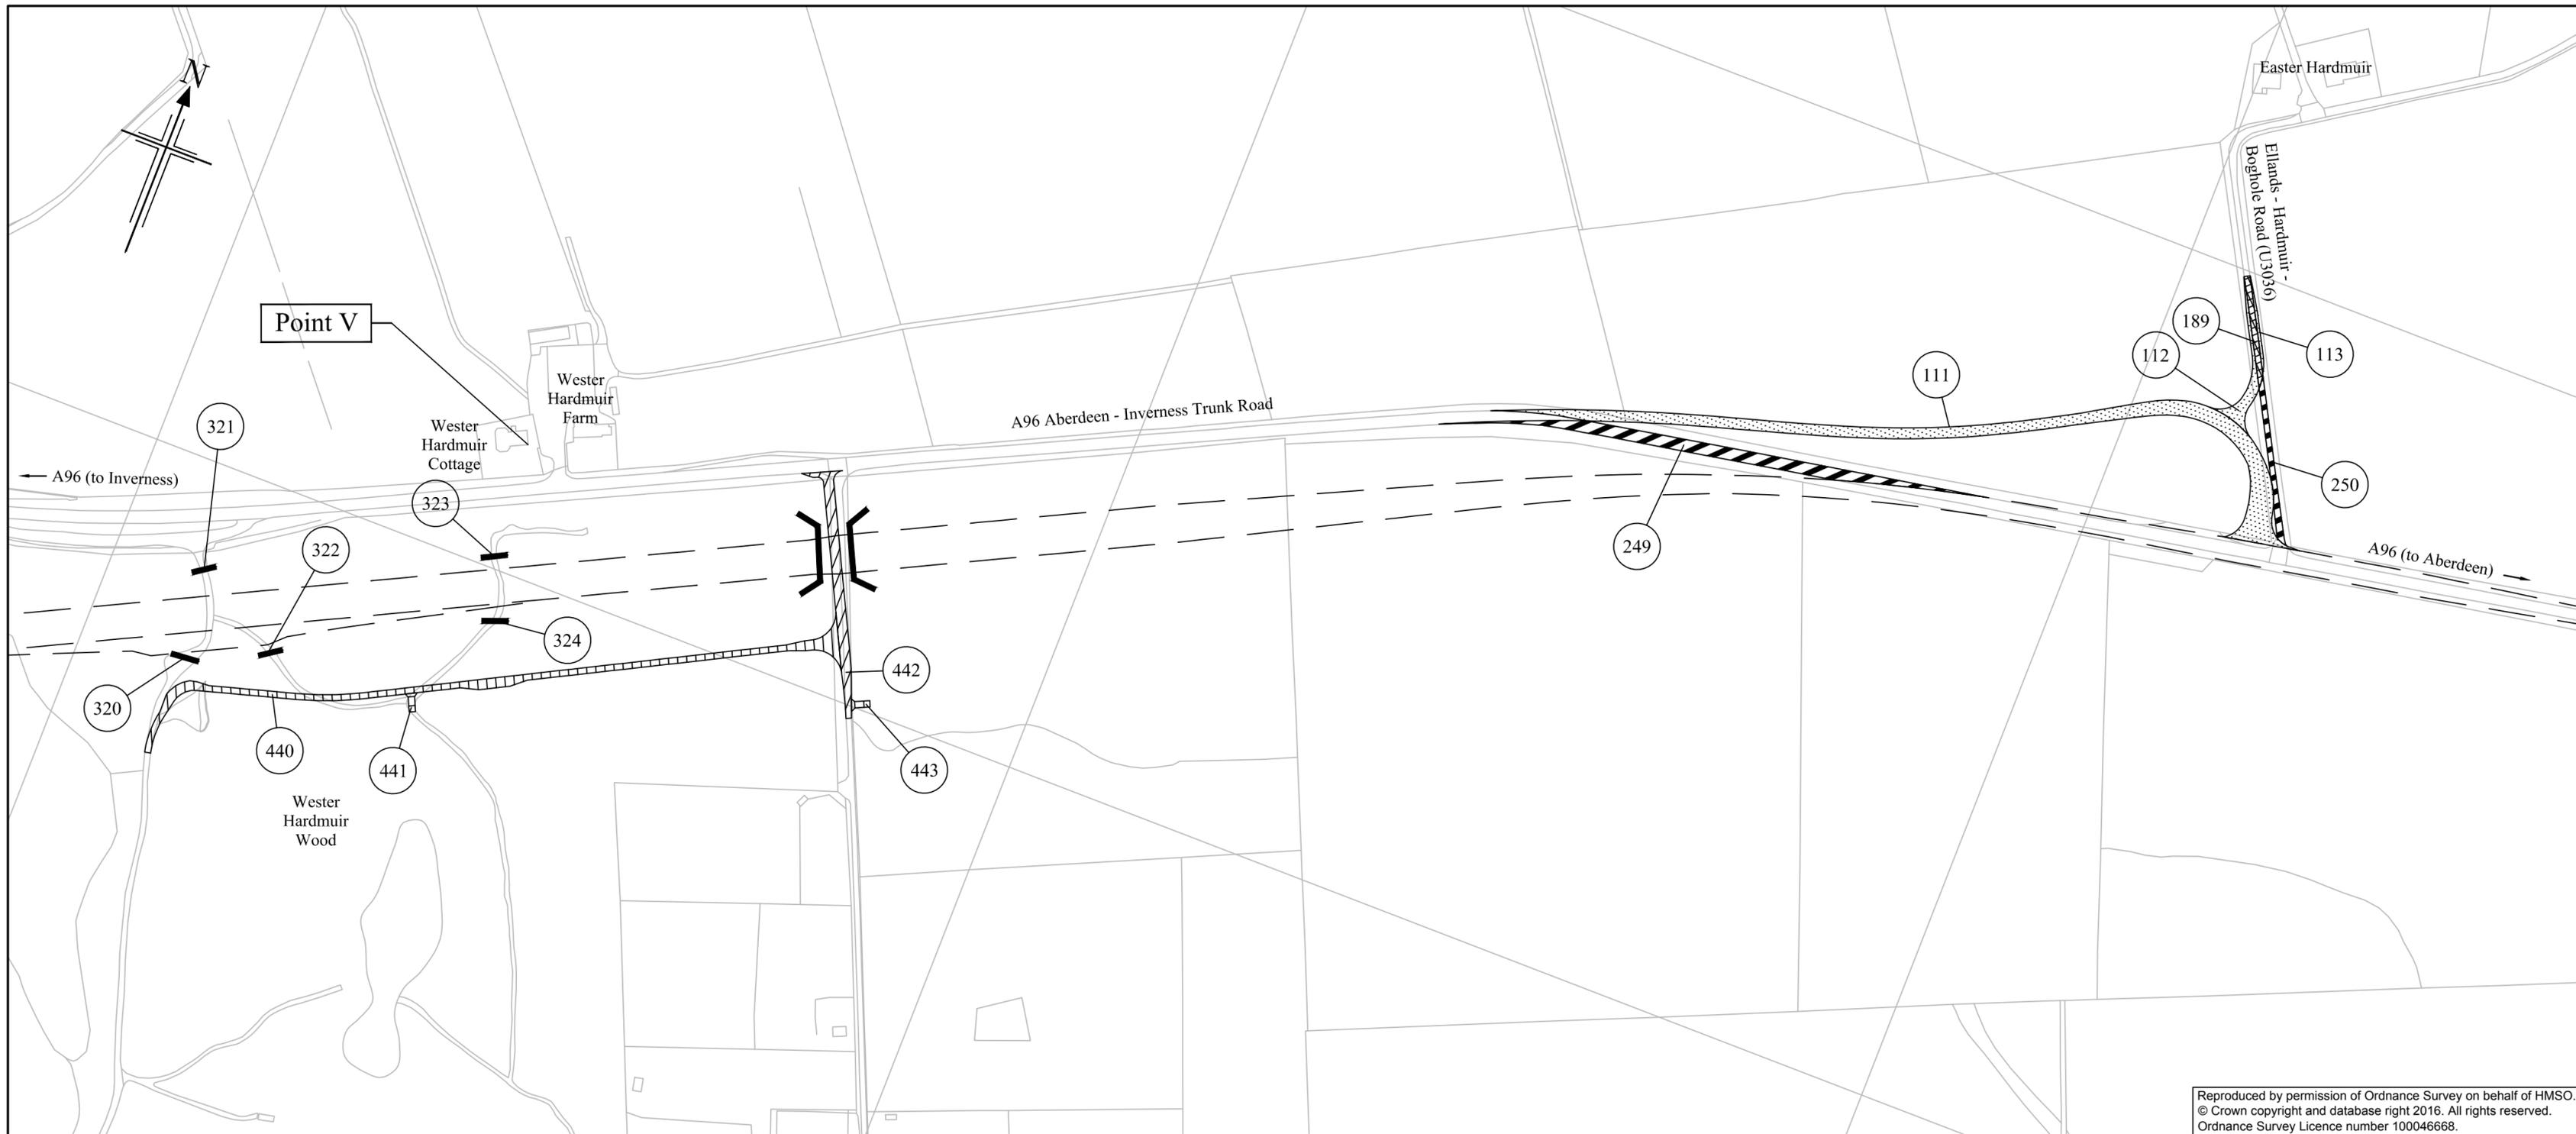

Reproduced by permission of Ordnance Survey on behalf of HMSO.
 © Crown copyright and database right 2016. All rights reserved.
 Ordnance Survey Licence number 100046668.


The A96 Trunk Road
 (Inverness to Nairn (including Nairn Bypass))
 (Side Roads) Order 201[]

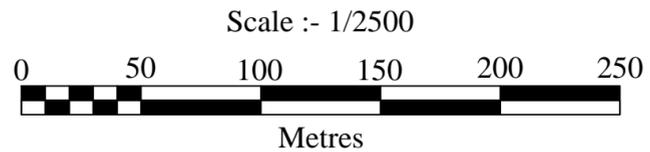

plan
 SR23




Scottish Government
 Riaghaltas na h-Alba
 gov.scot

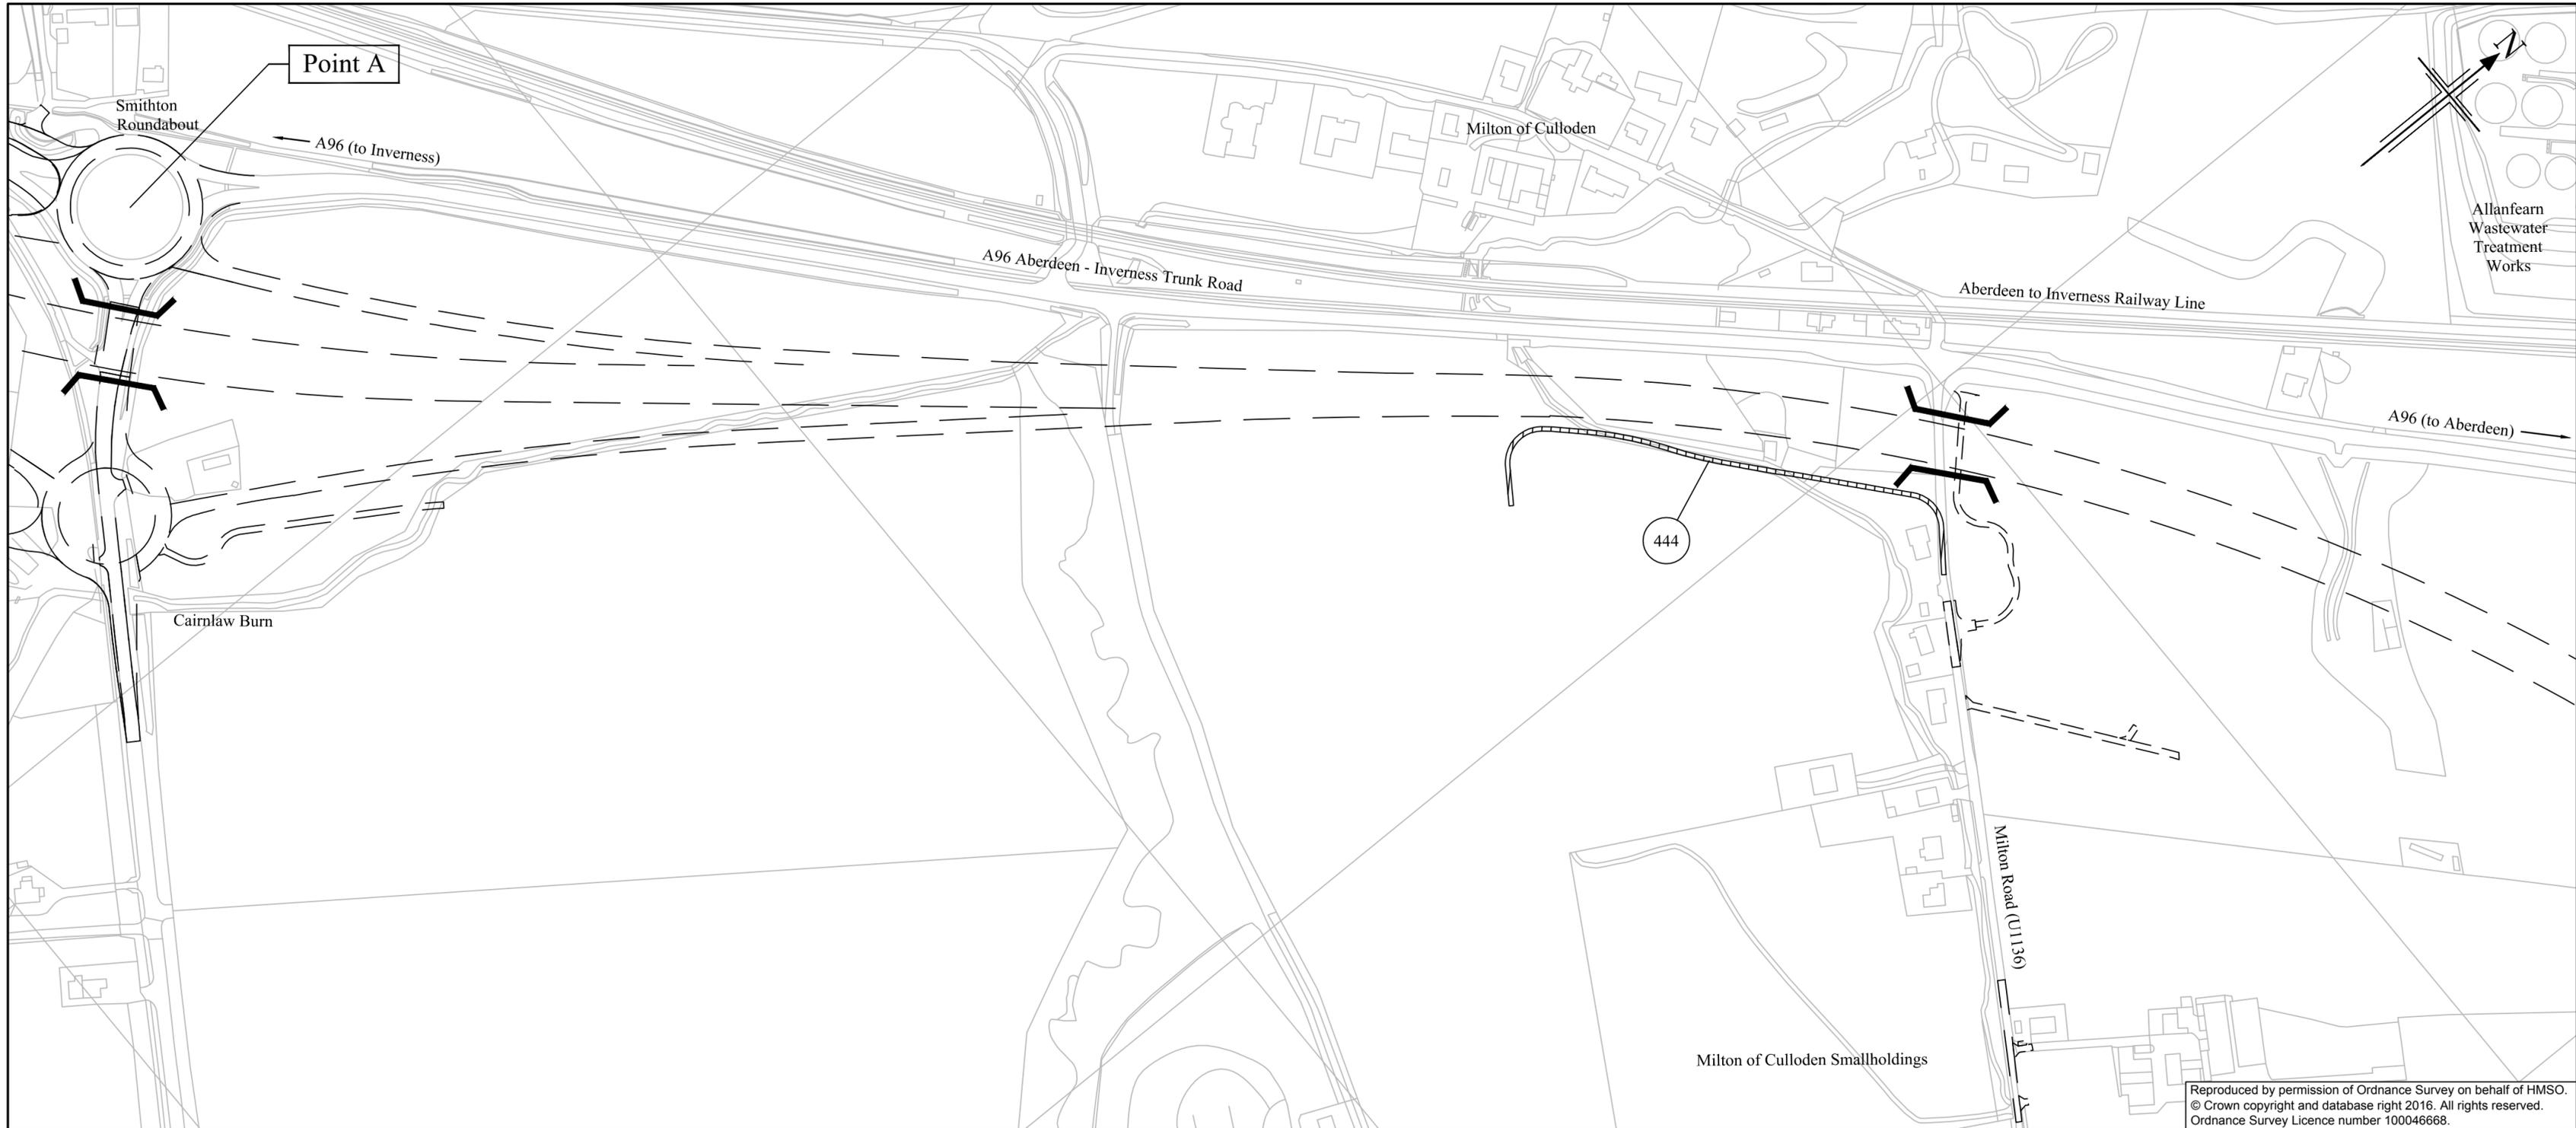

Reproduced by permission of Ordnance Survey on behalf of HMSO.
 © Crown copyright and database right 2016. All rights reserved.
 Ordnance Survey Licence number 100046668.


The A96 Trunk Road
 (Inverness to Nairn (including Nairn Bypass))
 (Side Roads) Order 201[]

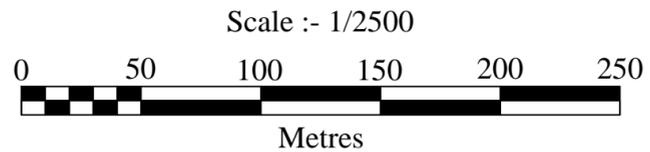

plan
 SR24




Scottish Government
 Riaghaltas na h-Alba
 gov.scot

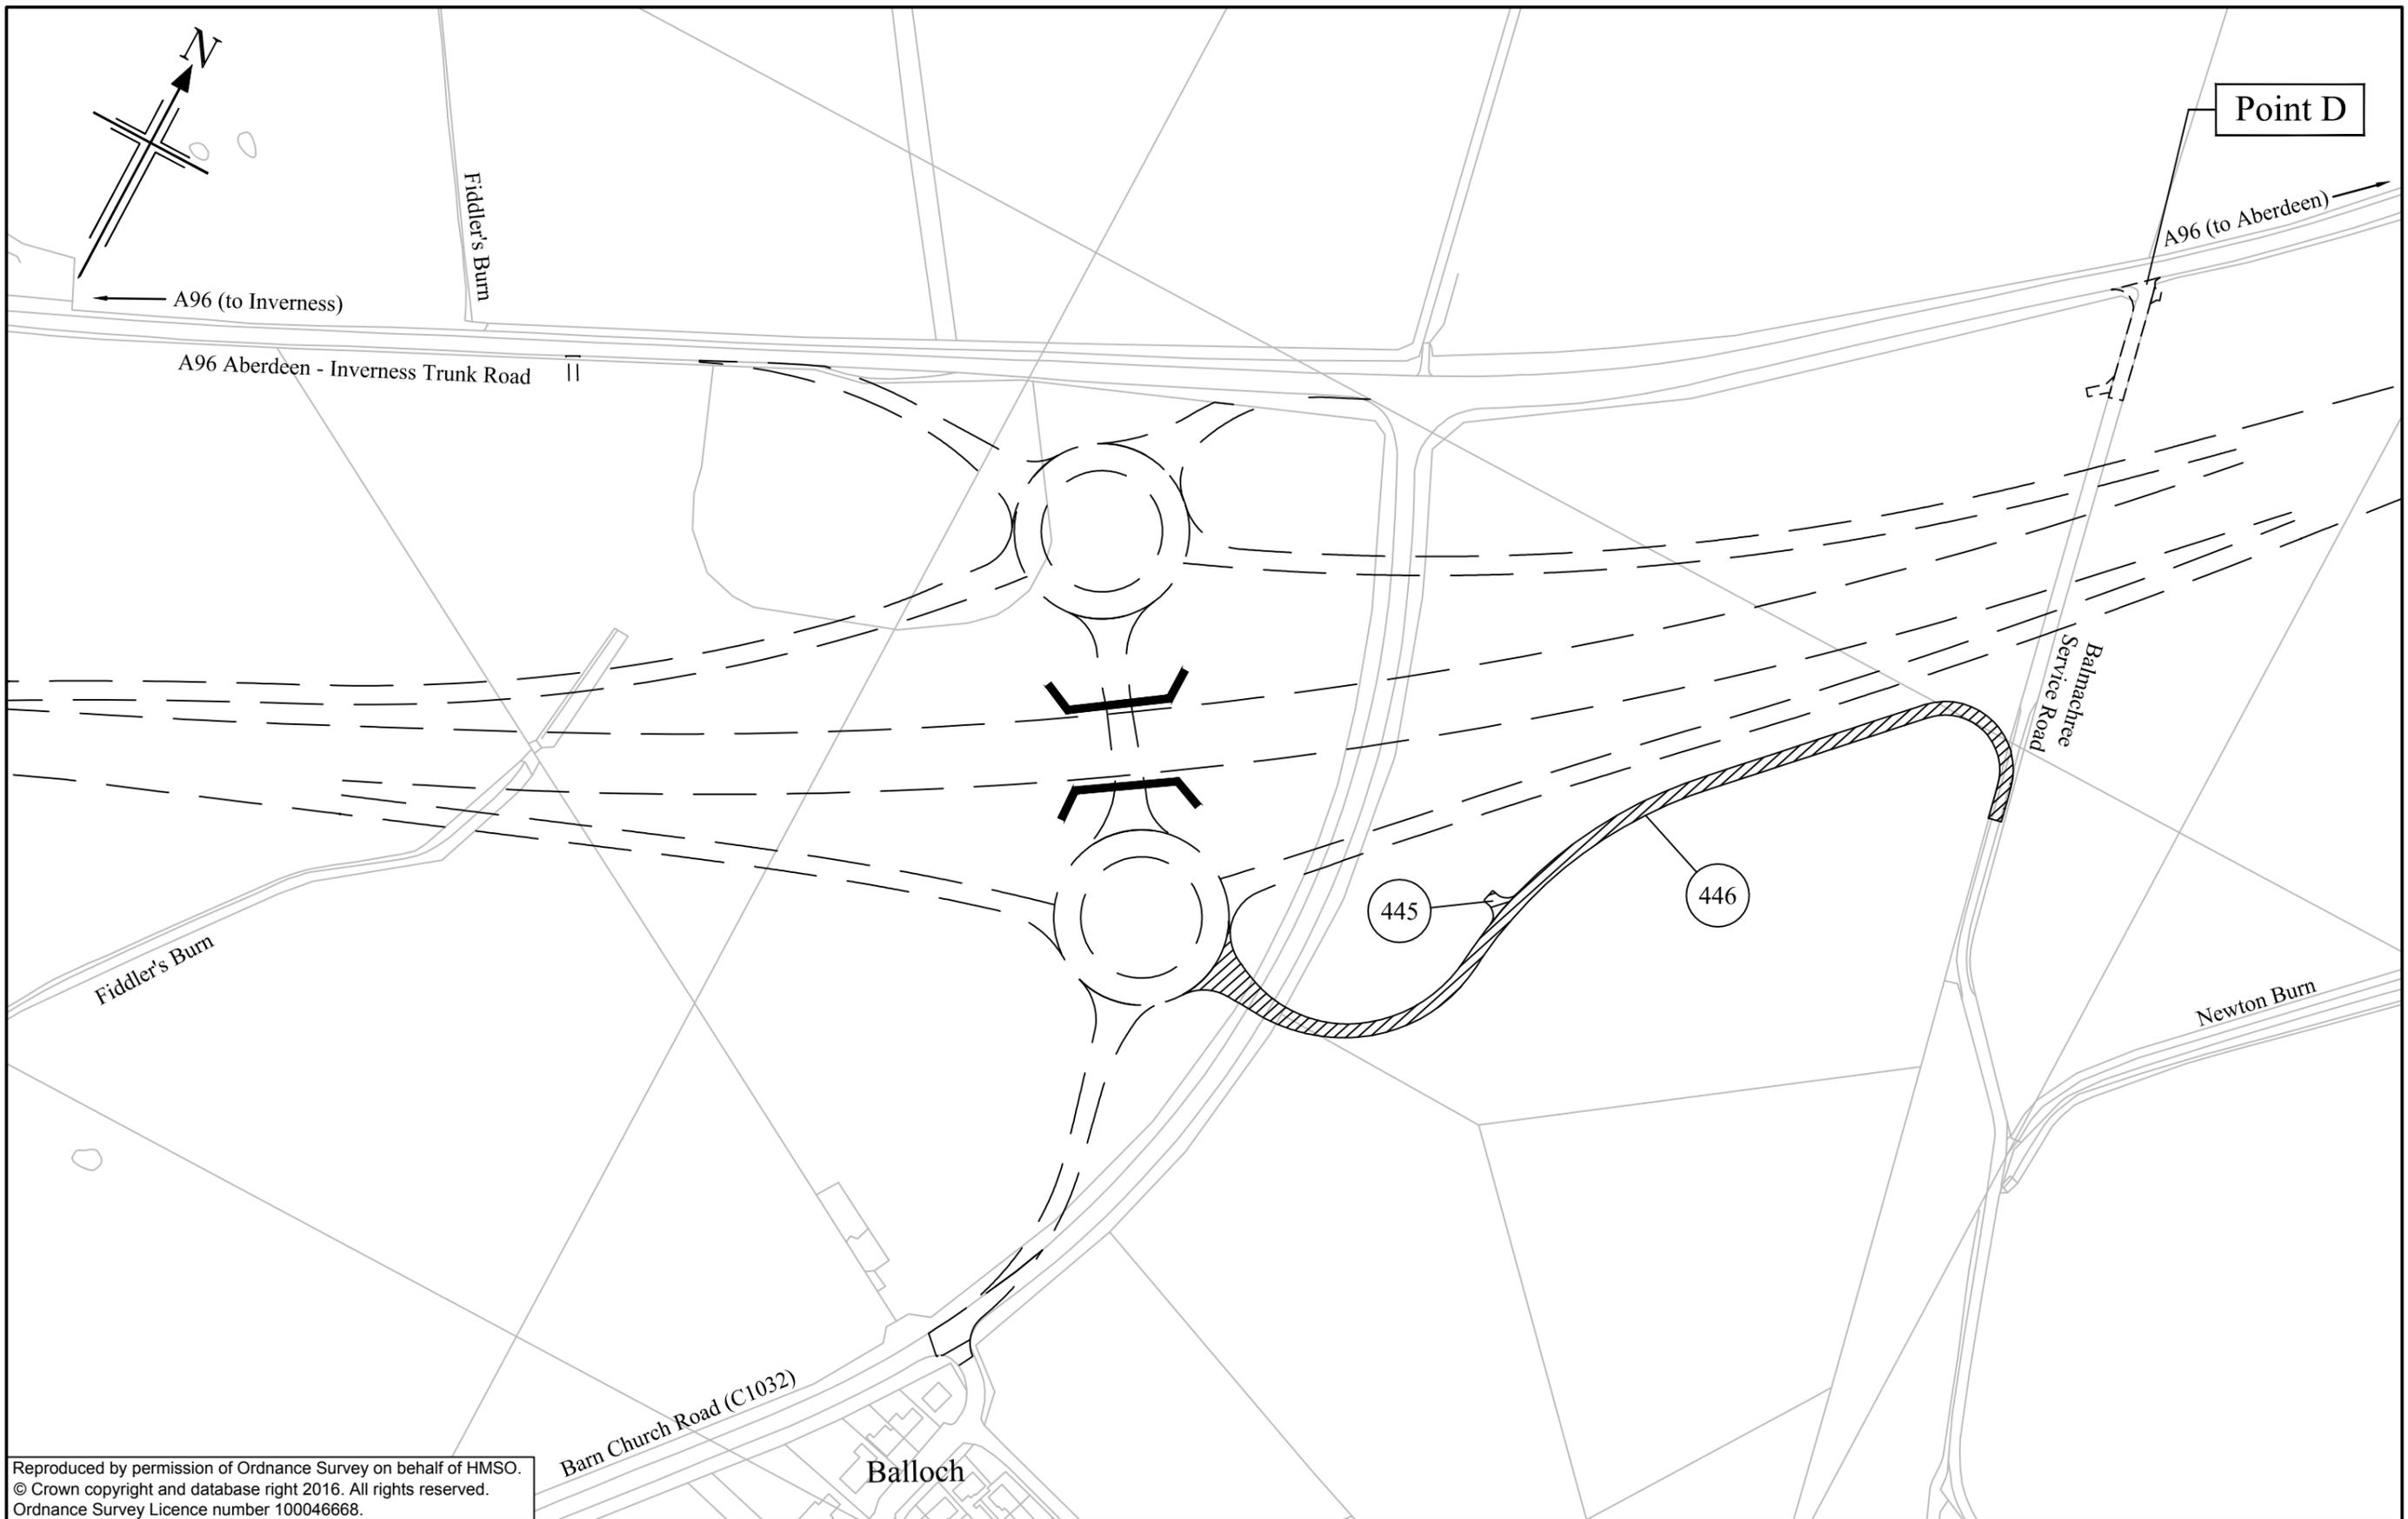

Reproduced by permission of Ordnance Survey on behalf of HMSO.
 © Crown copyright and database right 2016. All rights reserved.
 Ordnance Survey Licence number 100046668.


**The A96 Trunk Road
 (Inverness to Nairn
 (including Nairn Bypass))
 (Side Roads) Order 201[]**

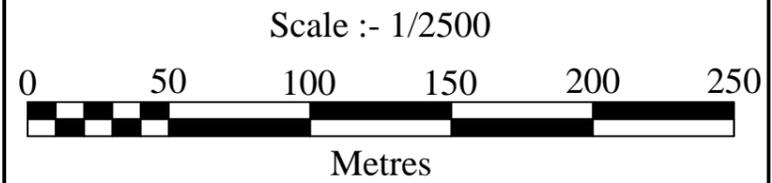

plan
SR25




Scottish Government
 Riaghaltas na h-Alba
 gov.scot

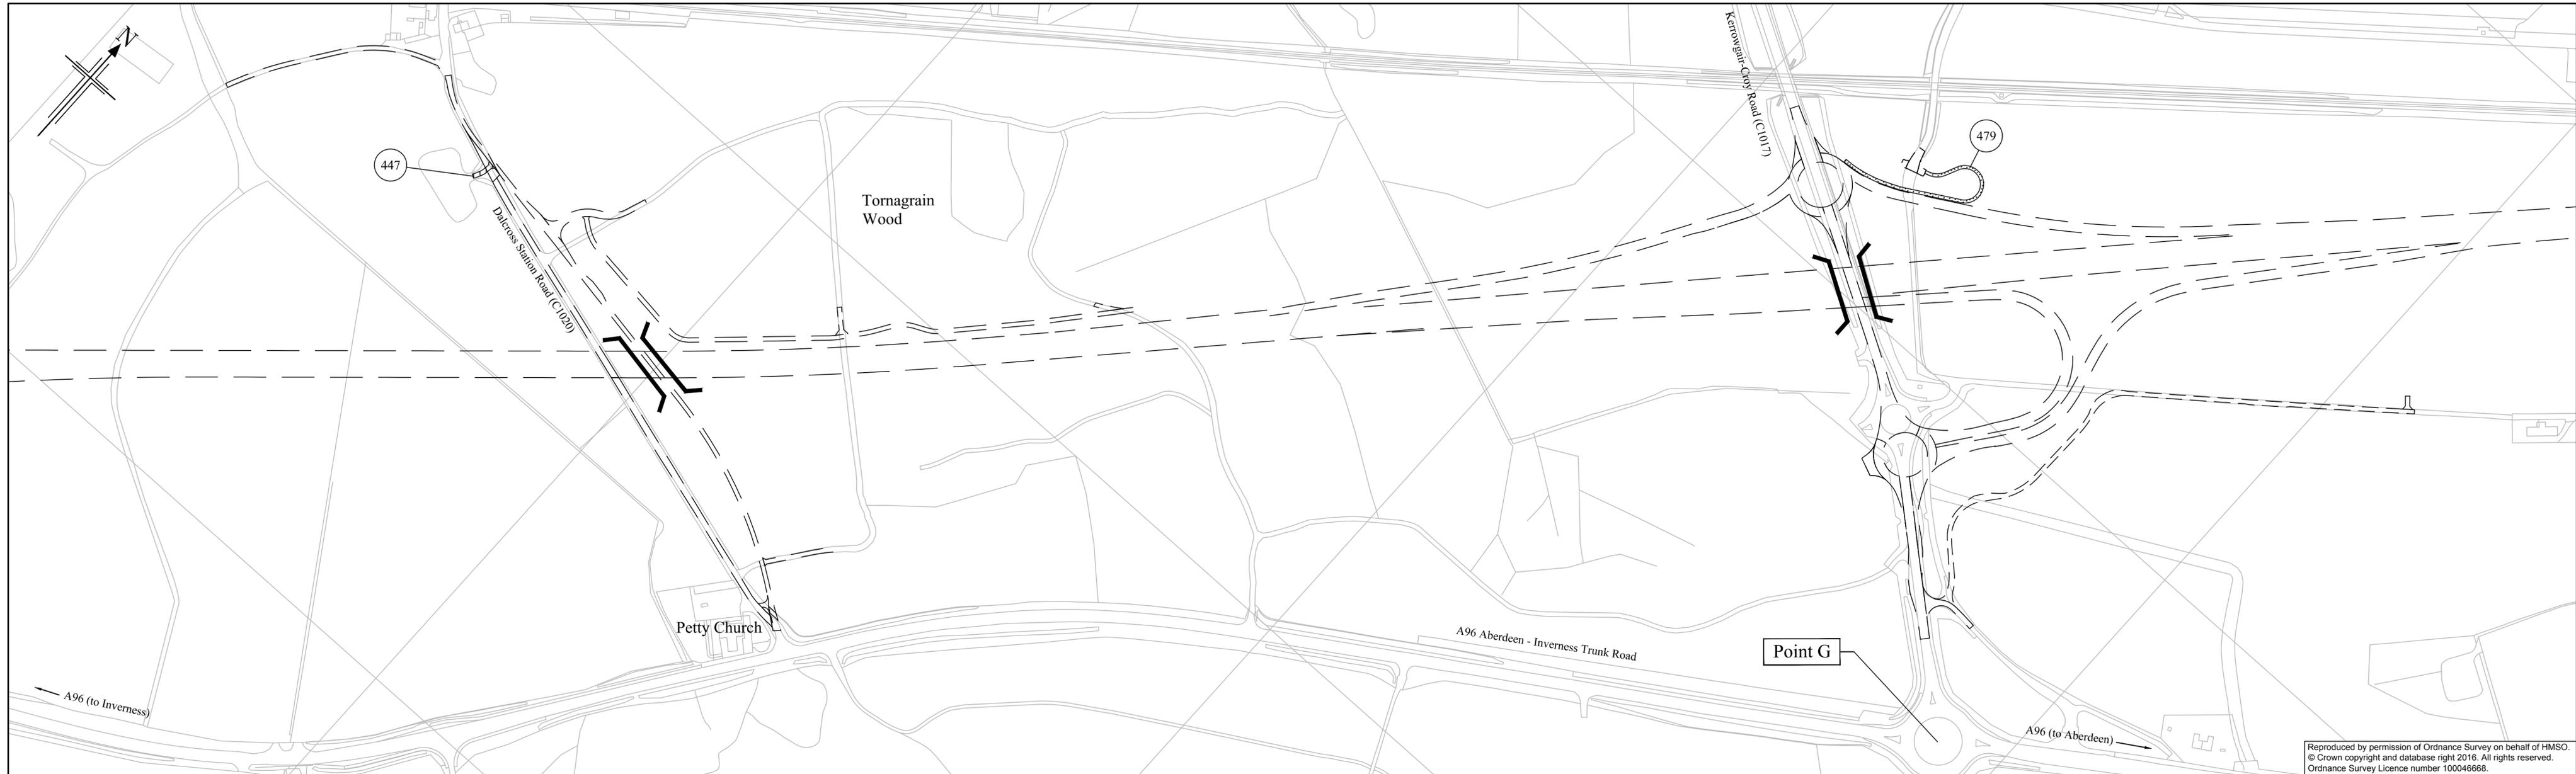

Reproduced by permission of Ordnance Survey on behalf of HMSO.
 © Crown copyright and database right 2016. All rights reserved.
 Ordnance Survey Licence number 100046668.


The A96 Trunk Road
 (Inverness to Nairn (including Nairn Bypass))
 (Side Roads) Order 201[]

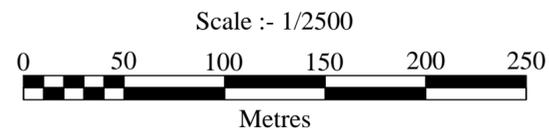

plan
 SR26




Scottish Government
 Rìghaltas na h-Alba
 gov.scot

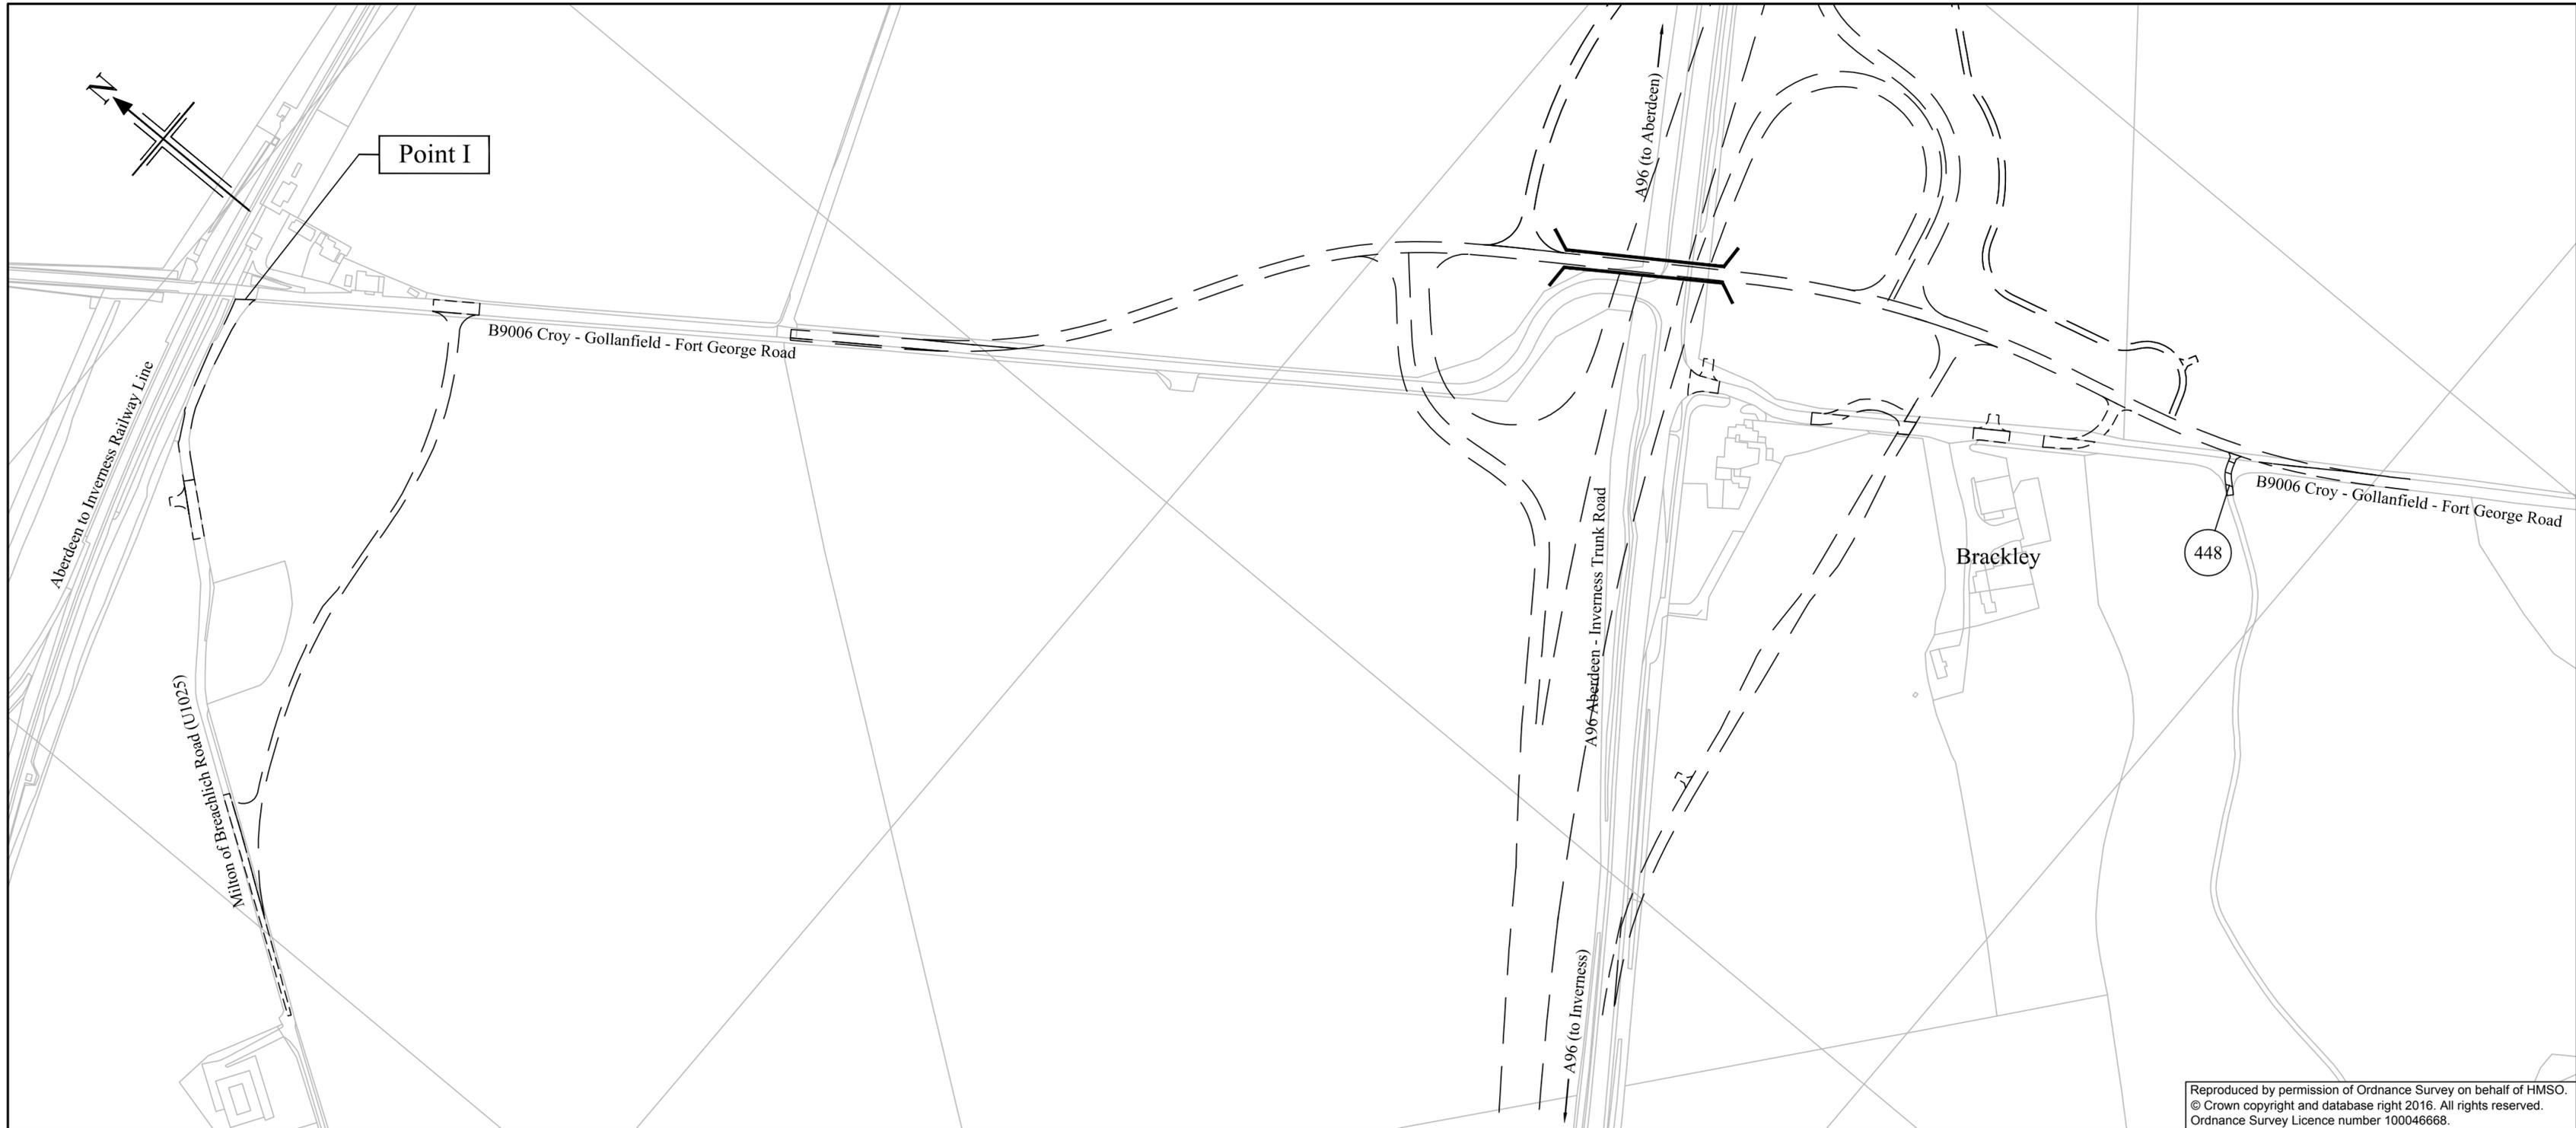

Reproduced by permission of Ordnance Survey on behalf of HMSO.
 © Crown copyright and database right 2016. All rights reserved.
 Ordnance Survey Licence number 100046668.


The A96 Trunk Road
 (Inverness to Nairn (including Nairn Bypass))
 (Side Roads) Order 201[]

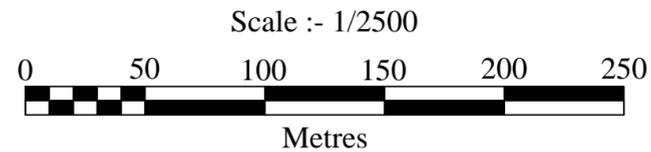

plan
 SR27




Scottish Government
 Riaghaltas na h-Alba
 gov.scot

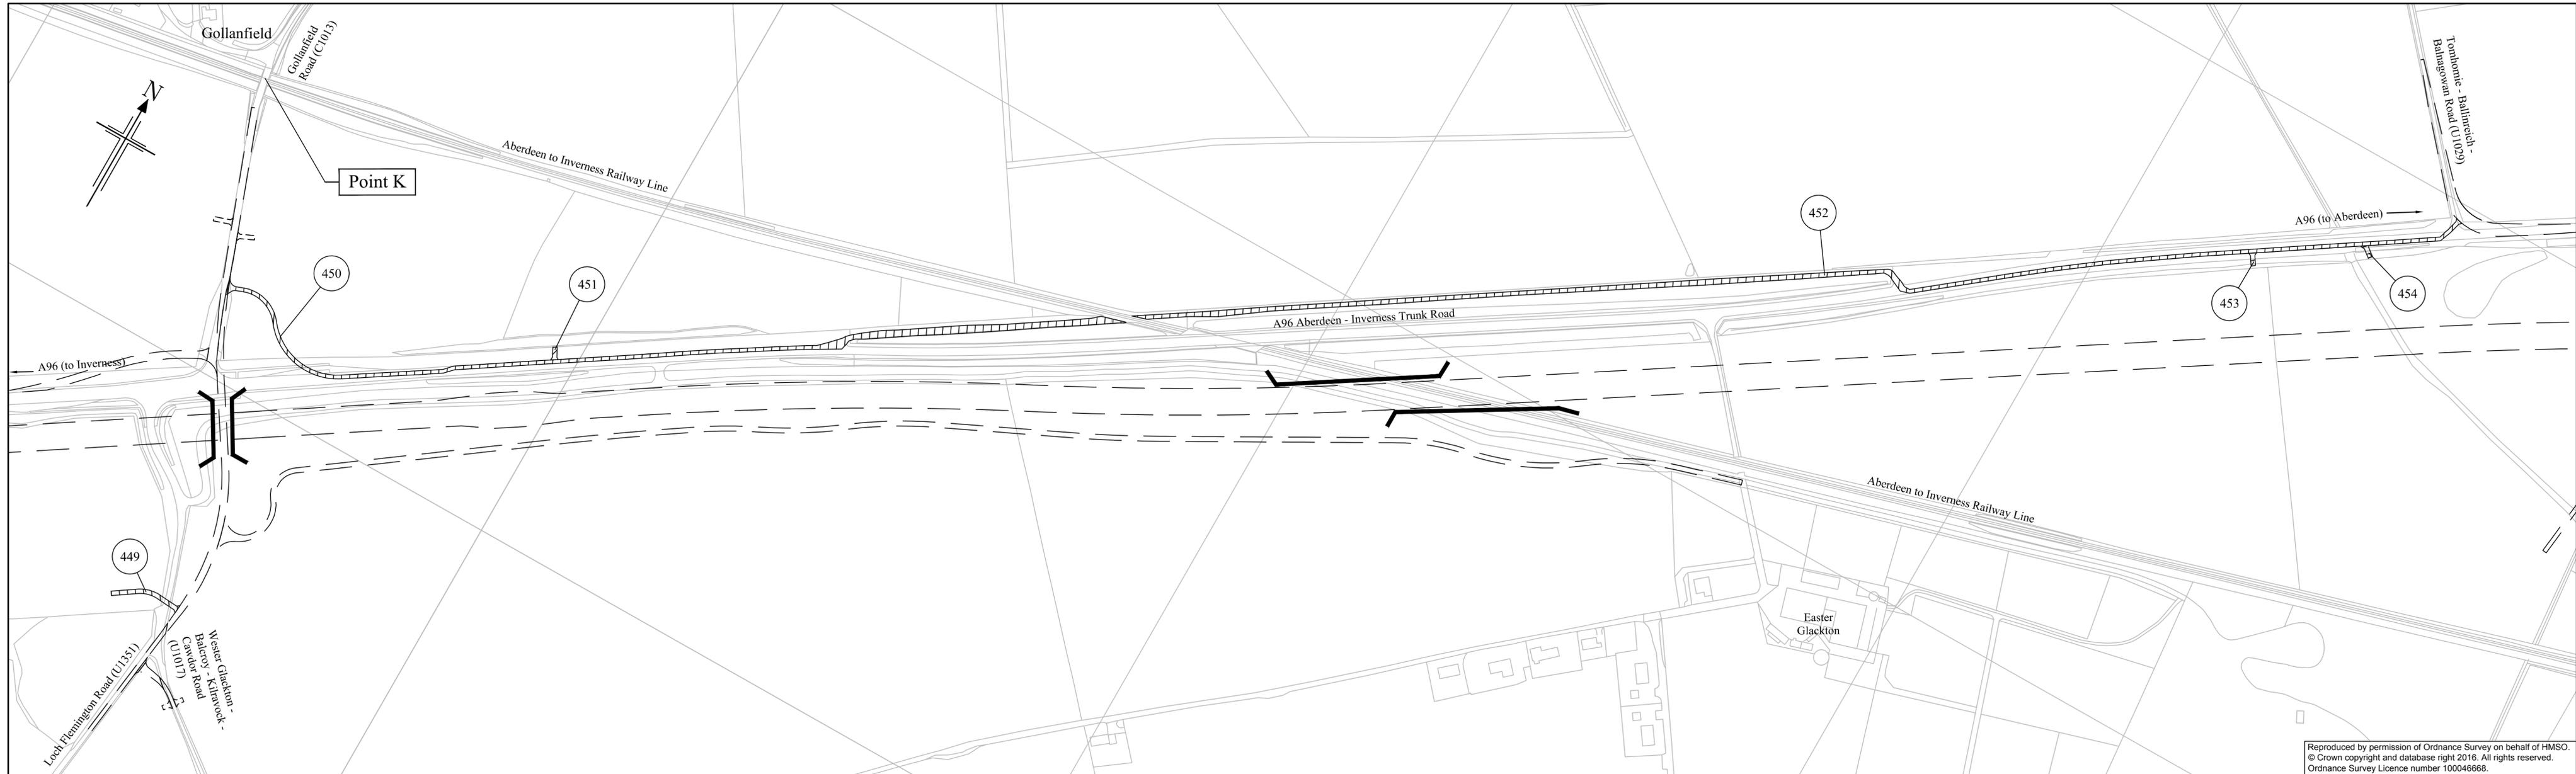


Reproduced by permission of Ordnance Survey on behalf of HMSO.
 © Crown copyright and database right 2016. All rights reserved.
 Ordnance Survey Licence number 100046668.

The A96 Trunk Road
 (Inverness to Nairn (including Nairn Bypass))
 (Side Roads) Order 201[]

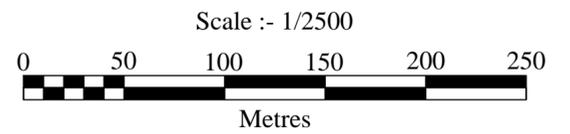

plan
 SR28



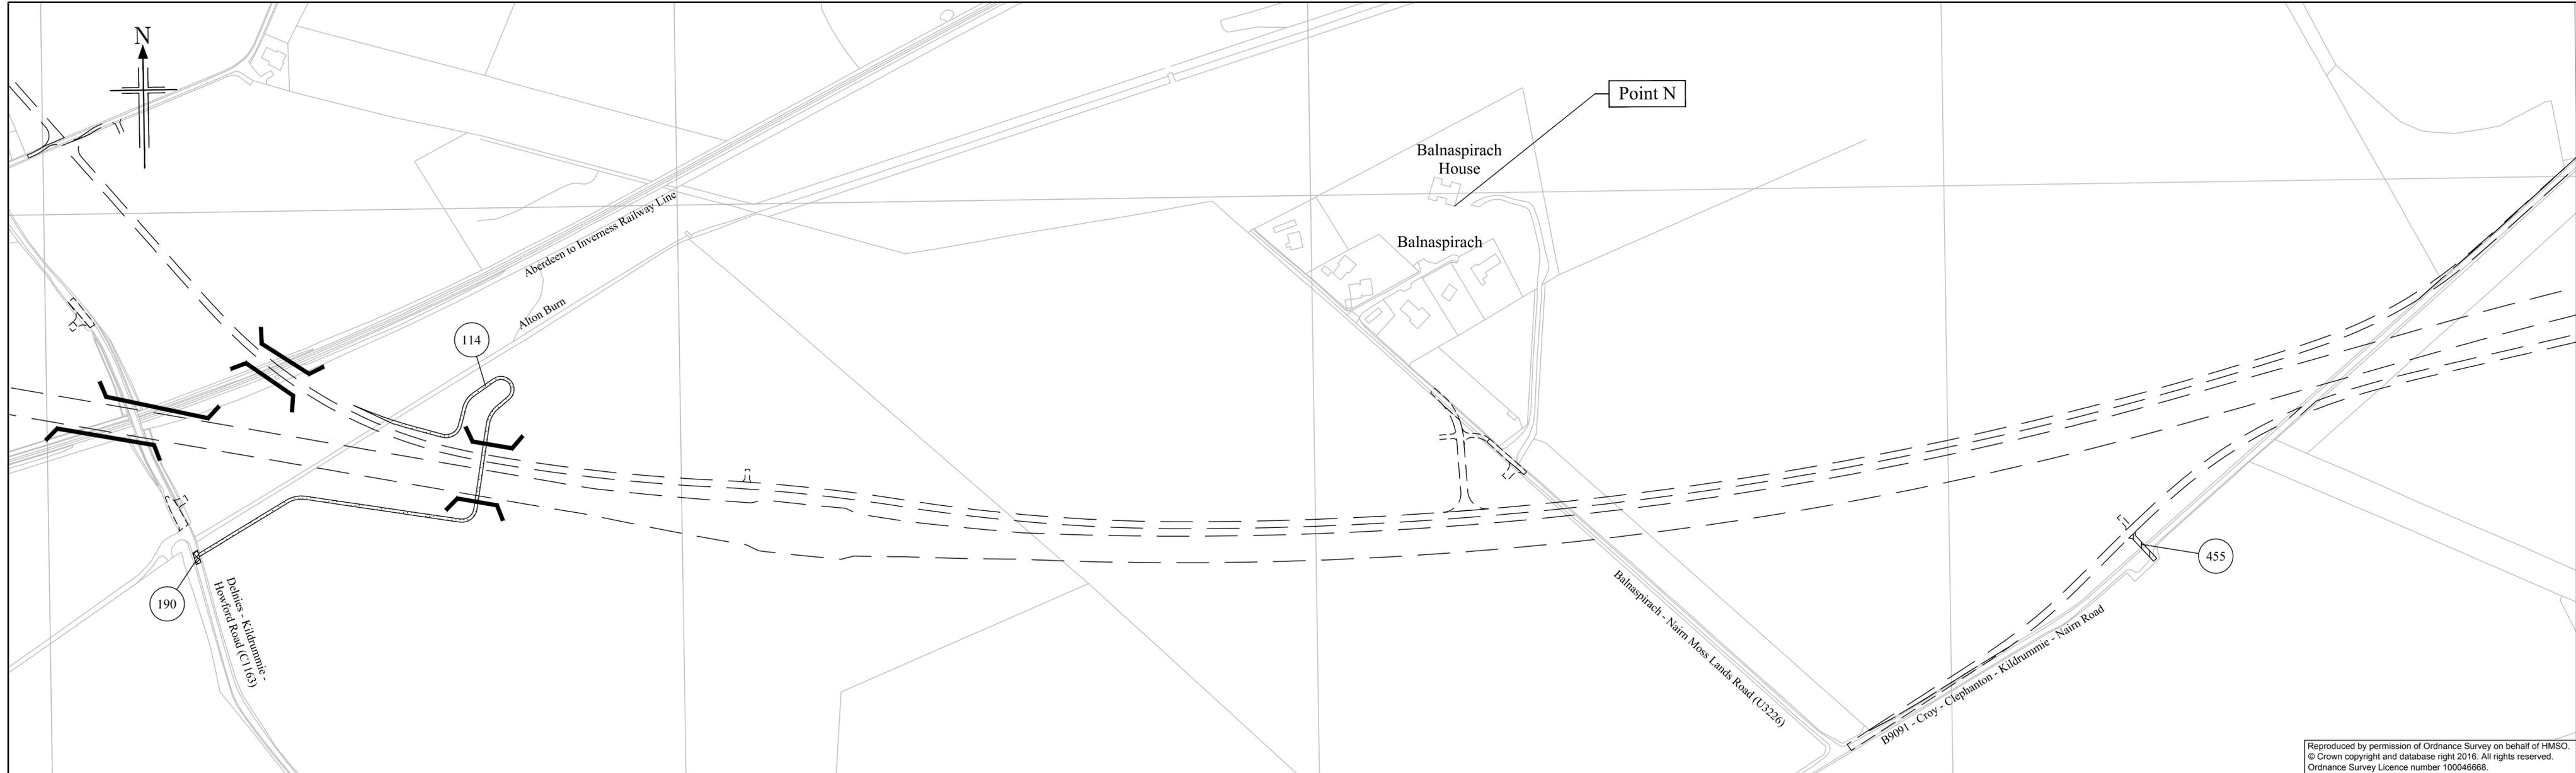


Reproduced by permission of Ordnance Survey on behalf of HMSO.
 © Crown copyright and database right 2016. All rights reserved.
 Ordnance Survey Licence number 100046668.

The A96 Trunk Road
 (Inverness to Nairn (including Nairn Bypass))
 (Side Roads) Order 201[]

plan
 SR29




Scottish Government
 Rìghdaltas na h-Alba
 gov.scot

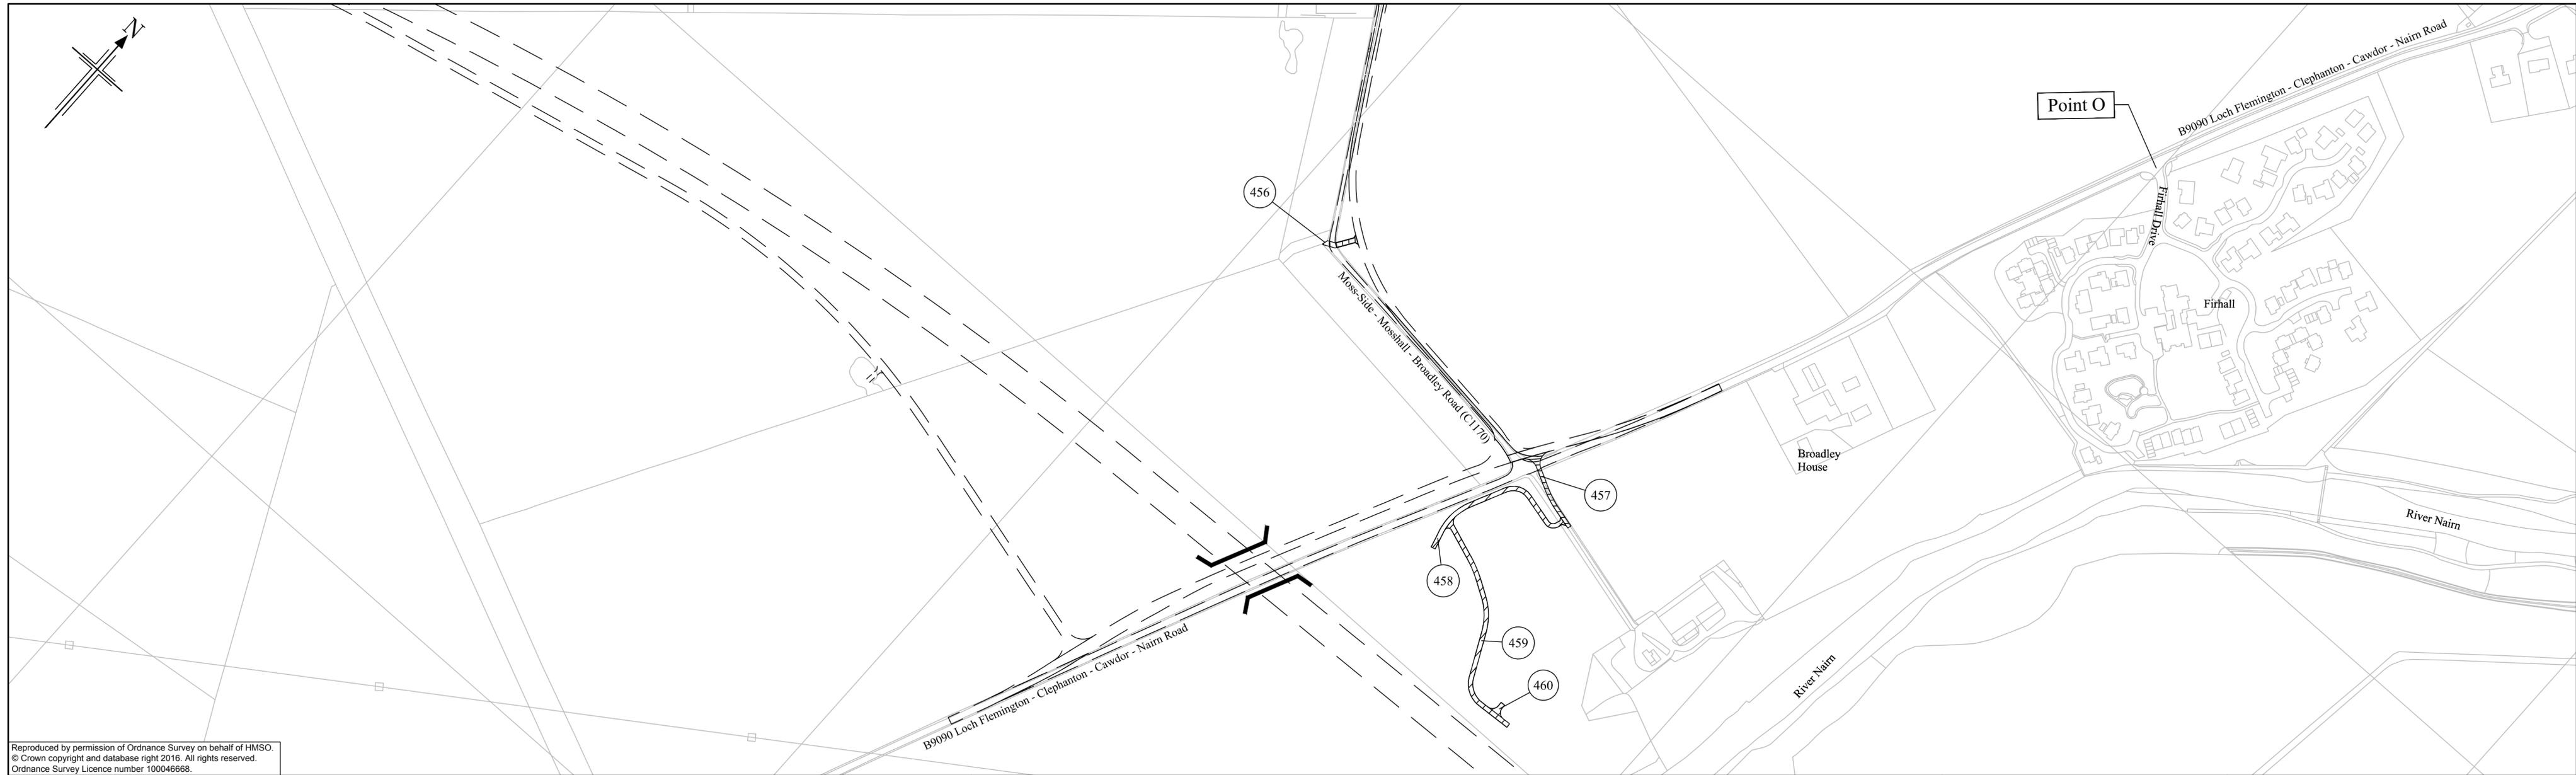


Reproduced by permission of Ordnance Survey on behalf of HMSO.
 © Crown copyright and database right 2016. All rights reserved.
 Ordnance Survey Licence number 100046668.

The A96 Trunk Road
 (Inverness to Nairn (including Nairn Bypass))
 (Side Roads) Order 201[]

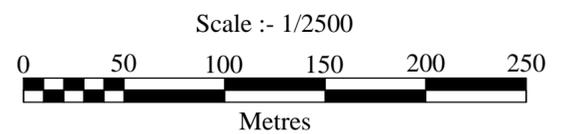


plan
 SR30



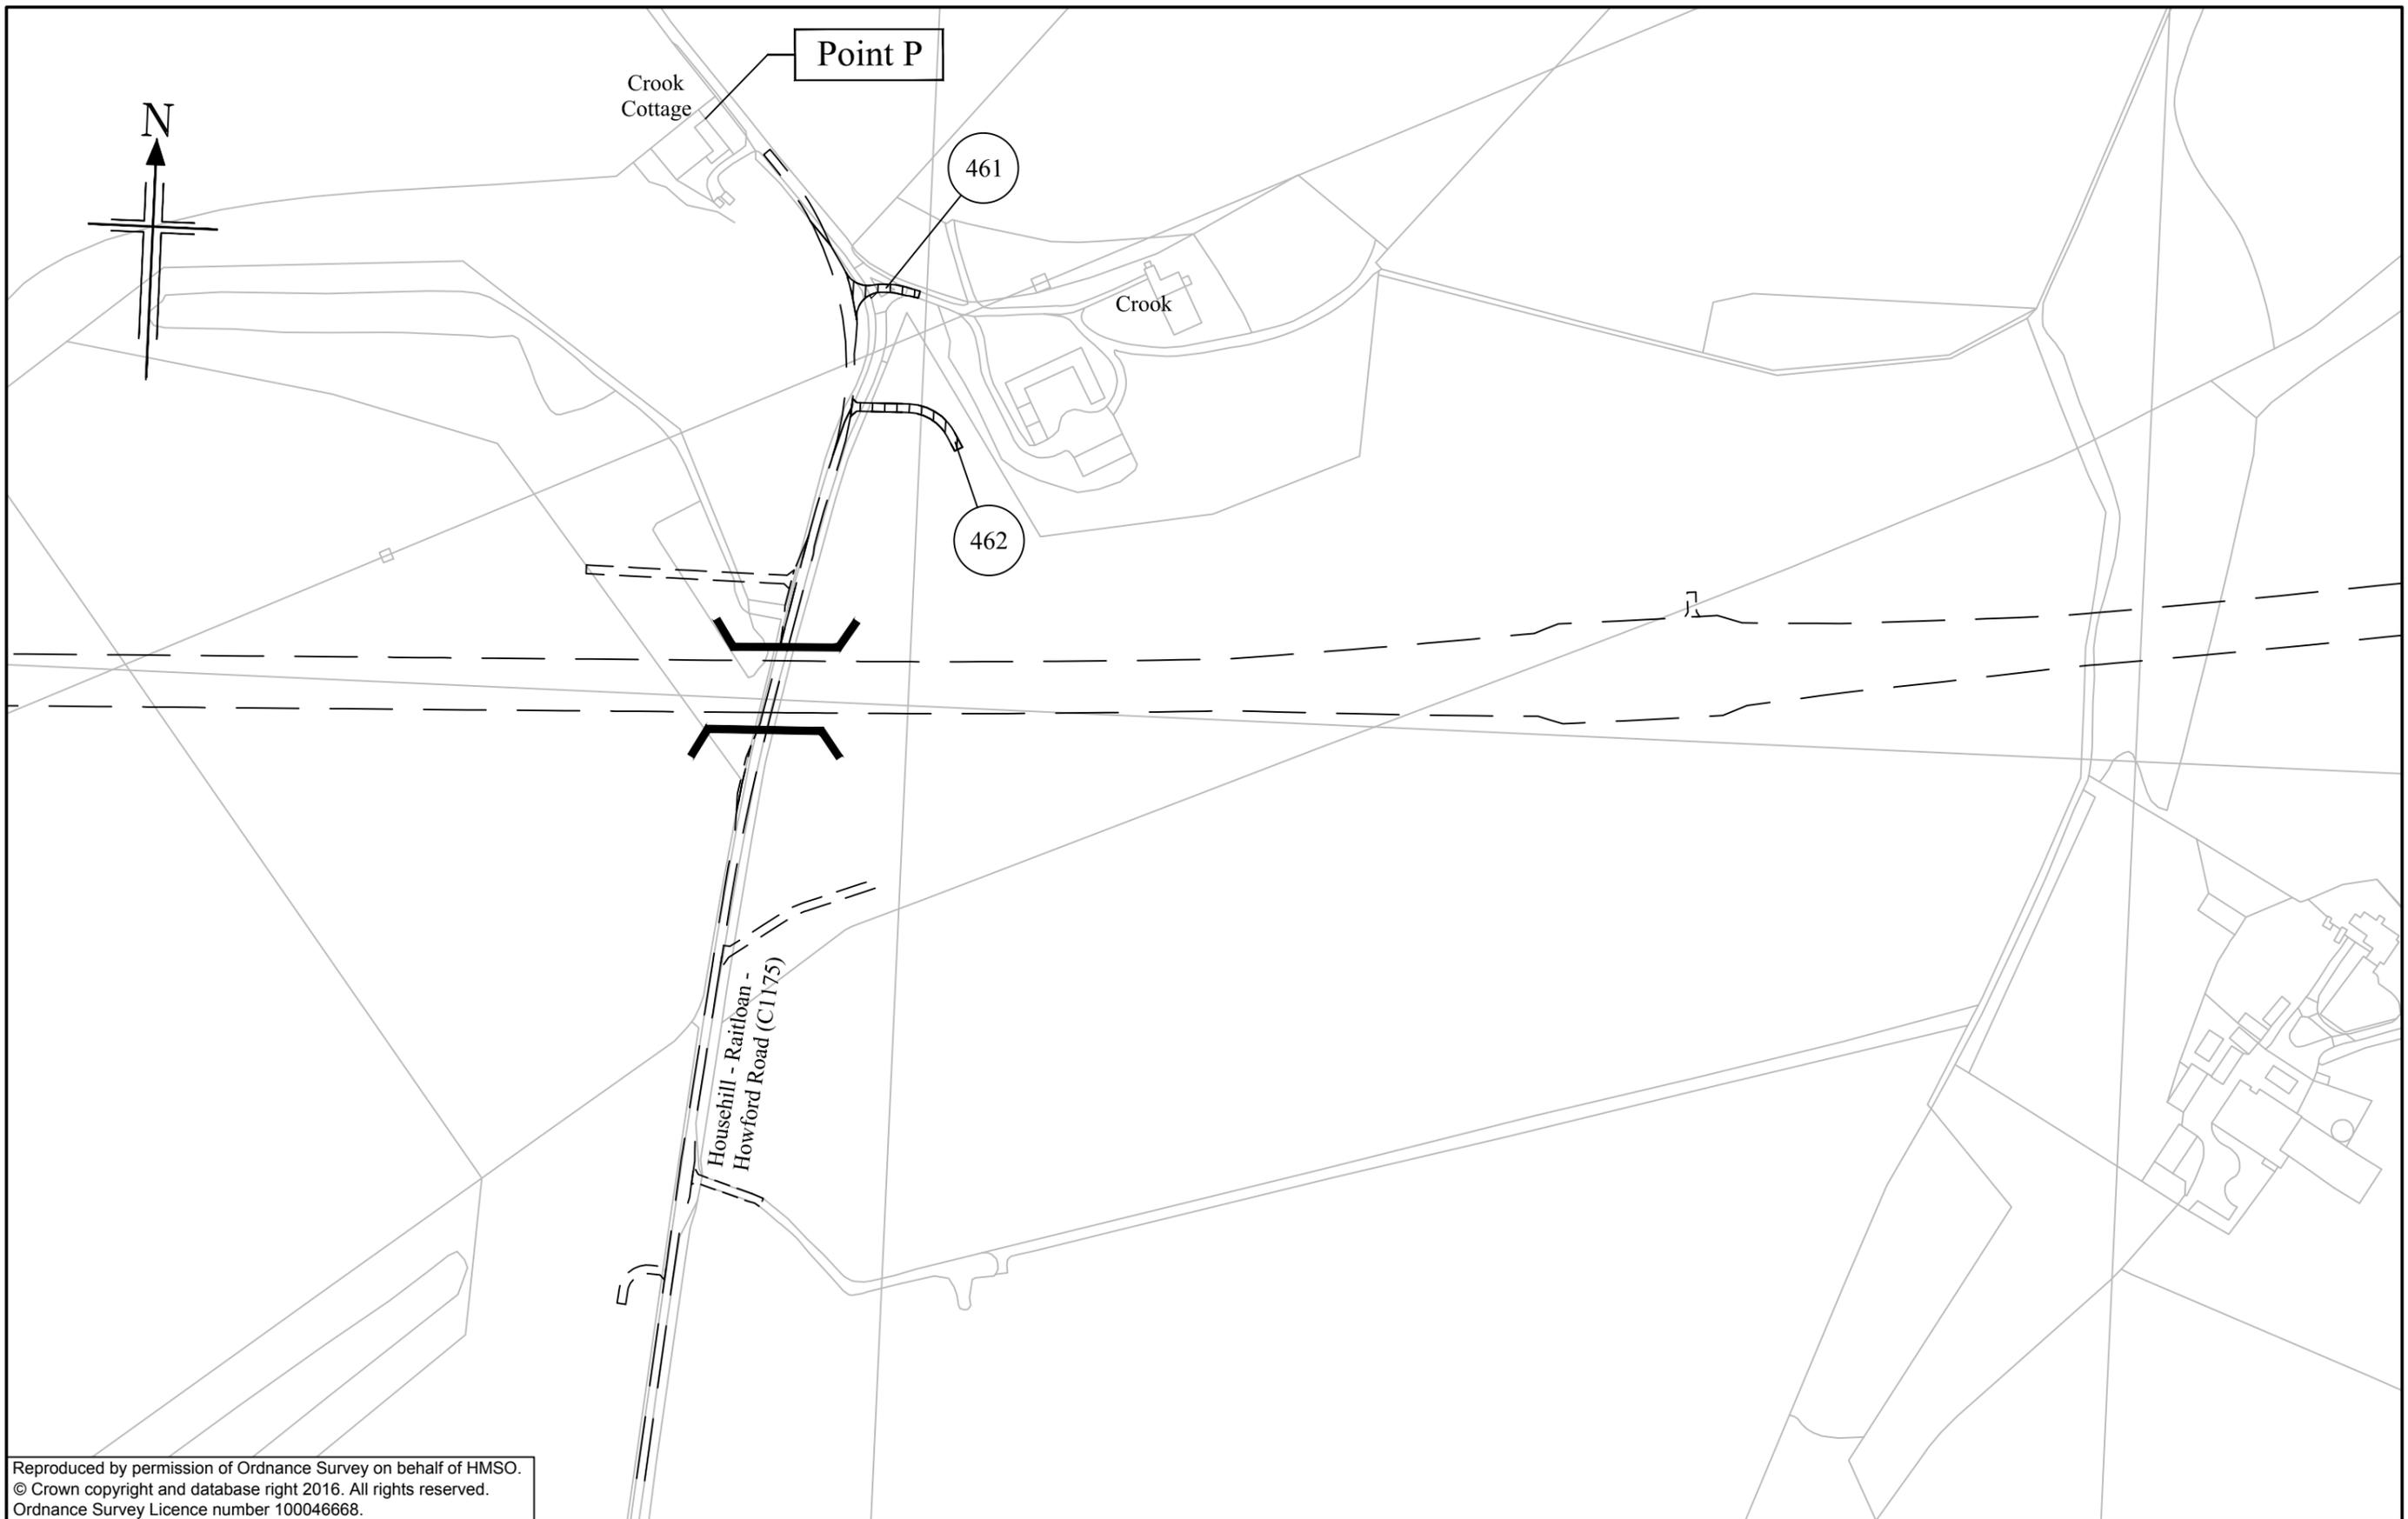

Reproduced by permission of Ordnance Survey on behalf of HMSO.
 © Crown copyright and database right 2016. All rights reserved.
 Ordnance Survey Licence number 100046668.


The A96 Trunk Road
 (Inverness to Nairn
 (including Nairn Bypass))
 (Side Roads) Order 201[]

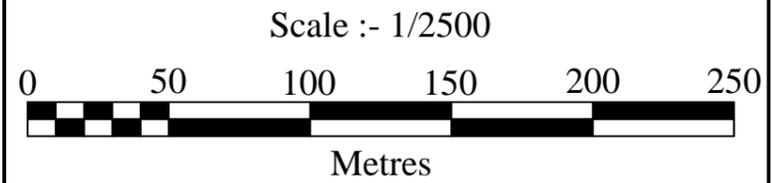

plan
SR31




Scottish Government
 Riaghaltas na h-Alba
 gov.scot

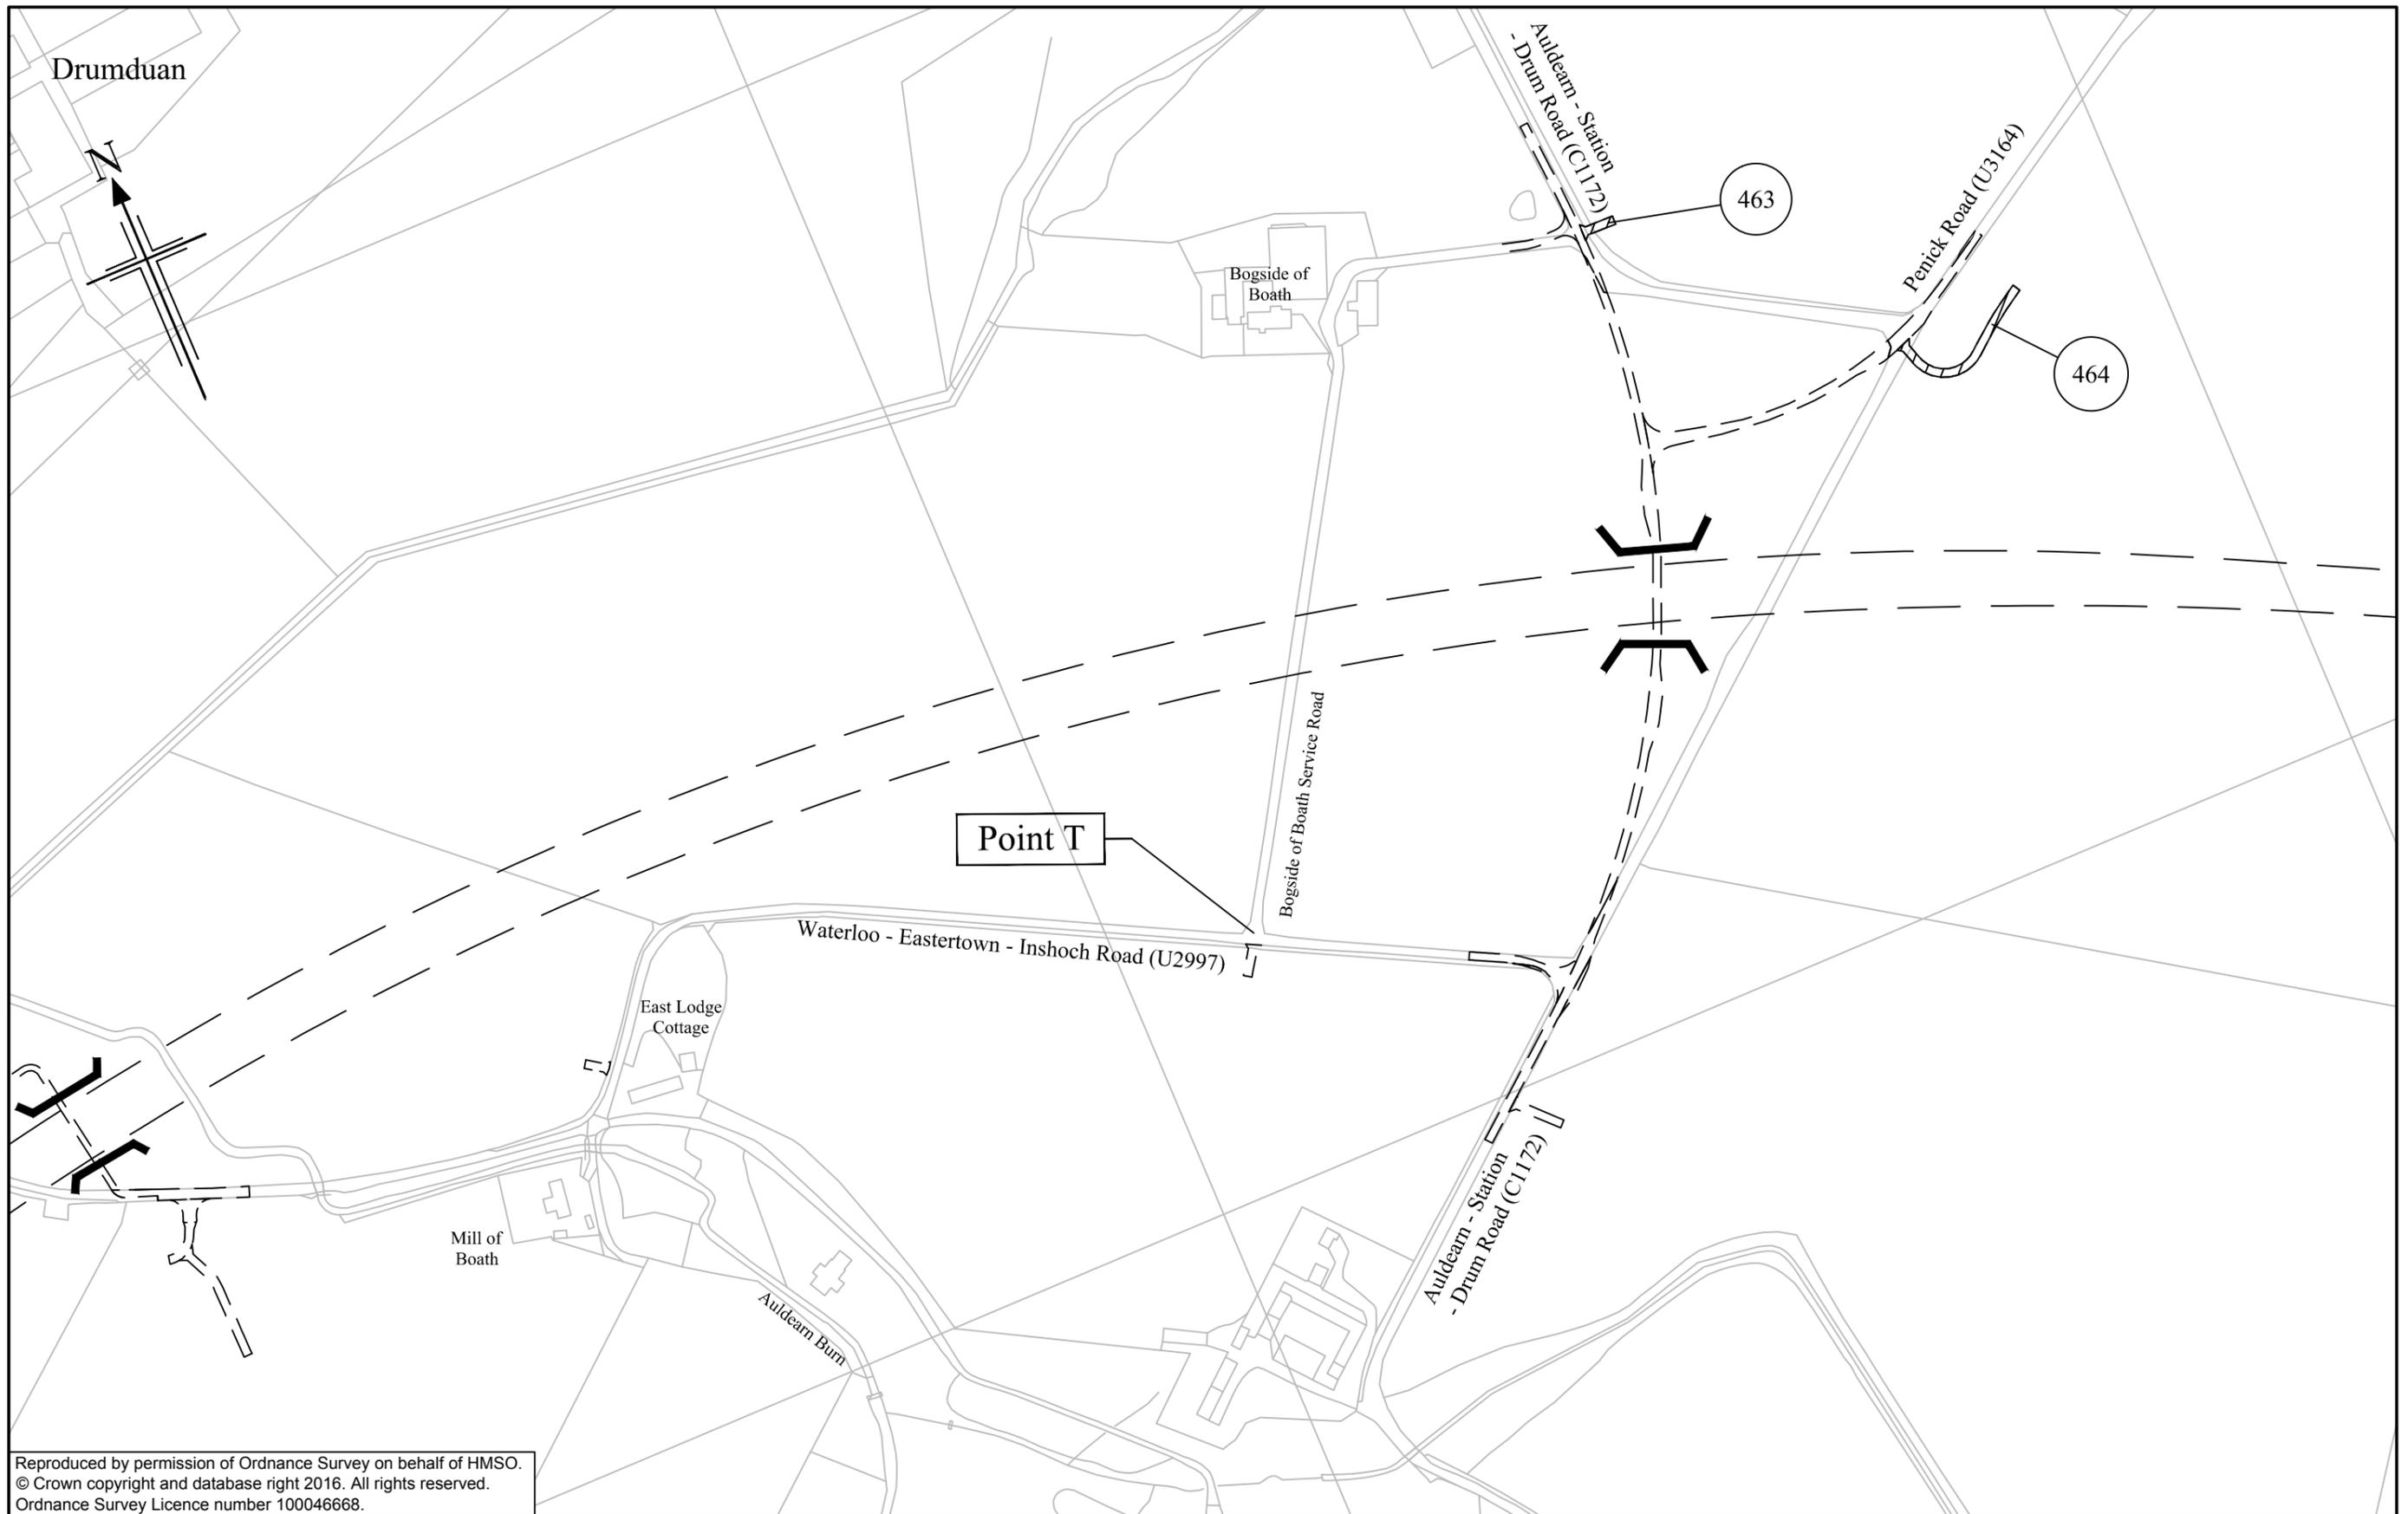

Reproduced by permission of Ordnance Survey on behalf of HMSO.
 © Crown copyright and database right 2016. All rights reserved.
 Ordnance Survey Licence number 100046668.


**The A96 Trunk Road
 (Inverness to Nairn
 (including Nairn Bypass))
 (Side Roads) Order 201[]**

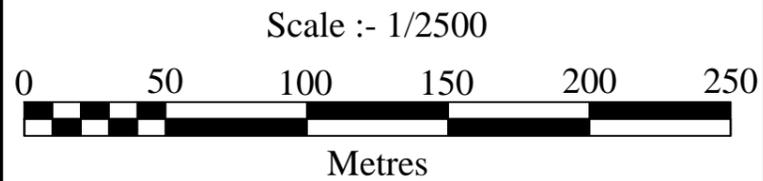

plan
SR32




Scottish Government
 Riaghaltas na h-Alba
 gov.scot

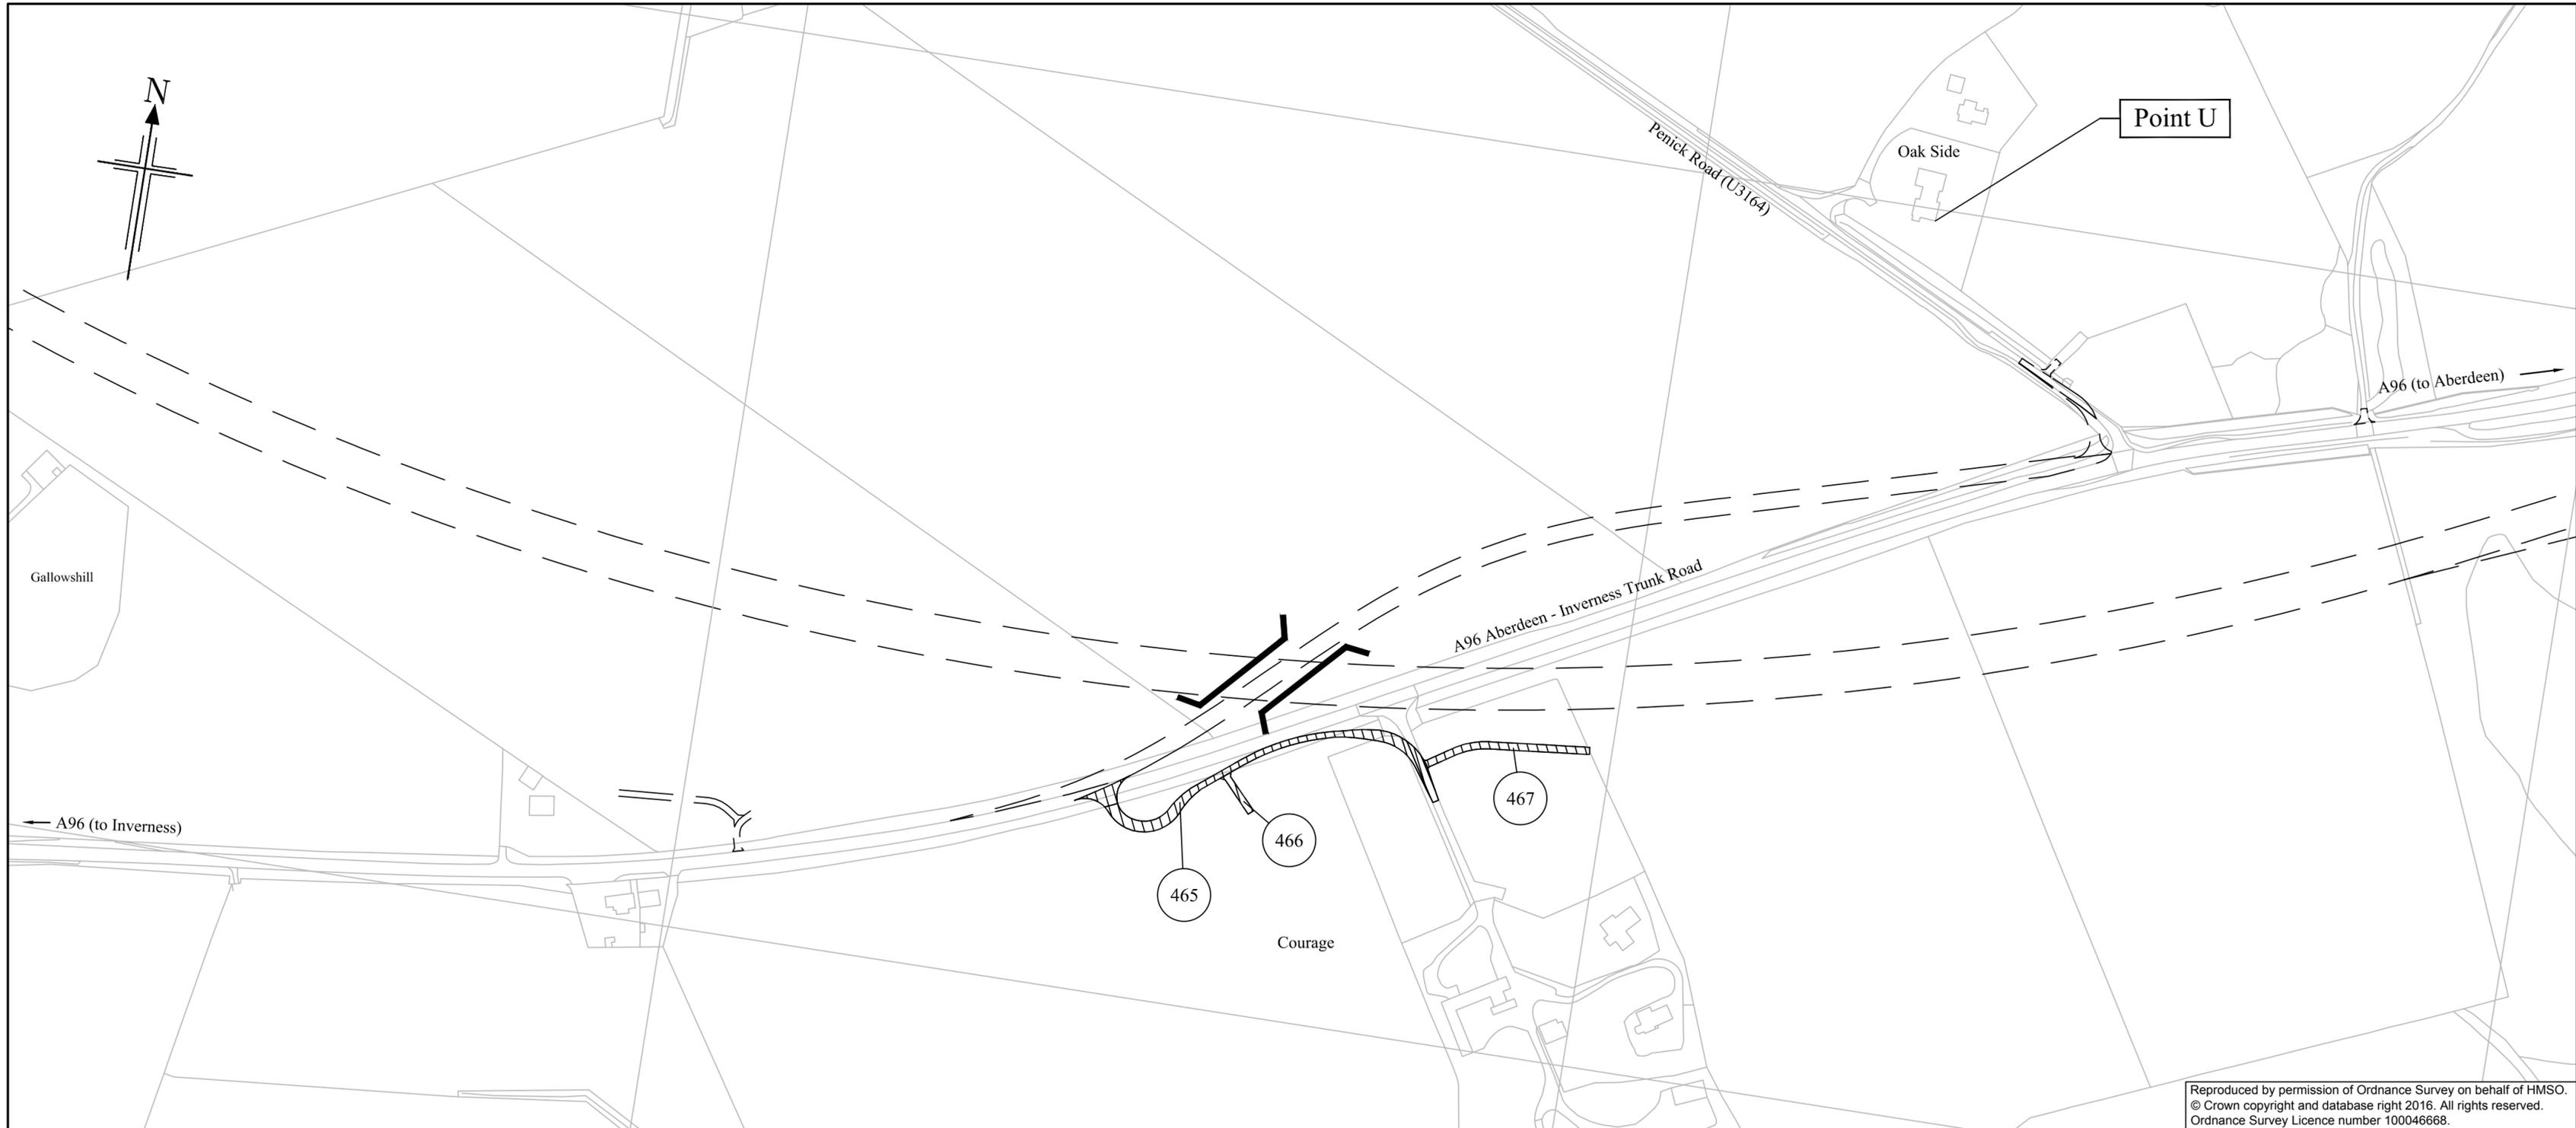

Reproduced by permission of Ordnance Survey on behalf of HMSO.
 © Crown copyright and database right 2016. All rights reserved.
 Ordnance Survey Licence number 100046668.

The A96 Trunk Road
 (Inverness to Nairn (including Nairn Bypass))
 (Side Roads) Order 201[]

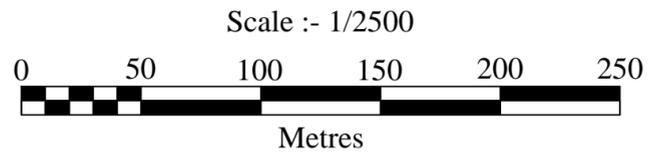

plan
 SR33



Scottish Government
 Riaghaltas na h-Alba
 gov.scot