
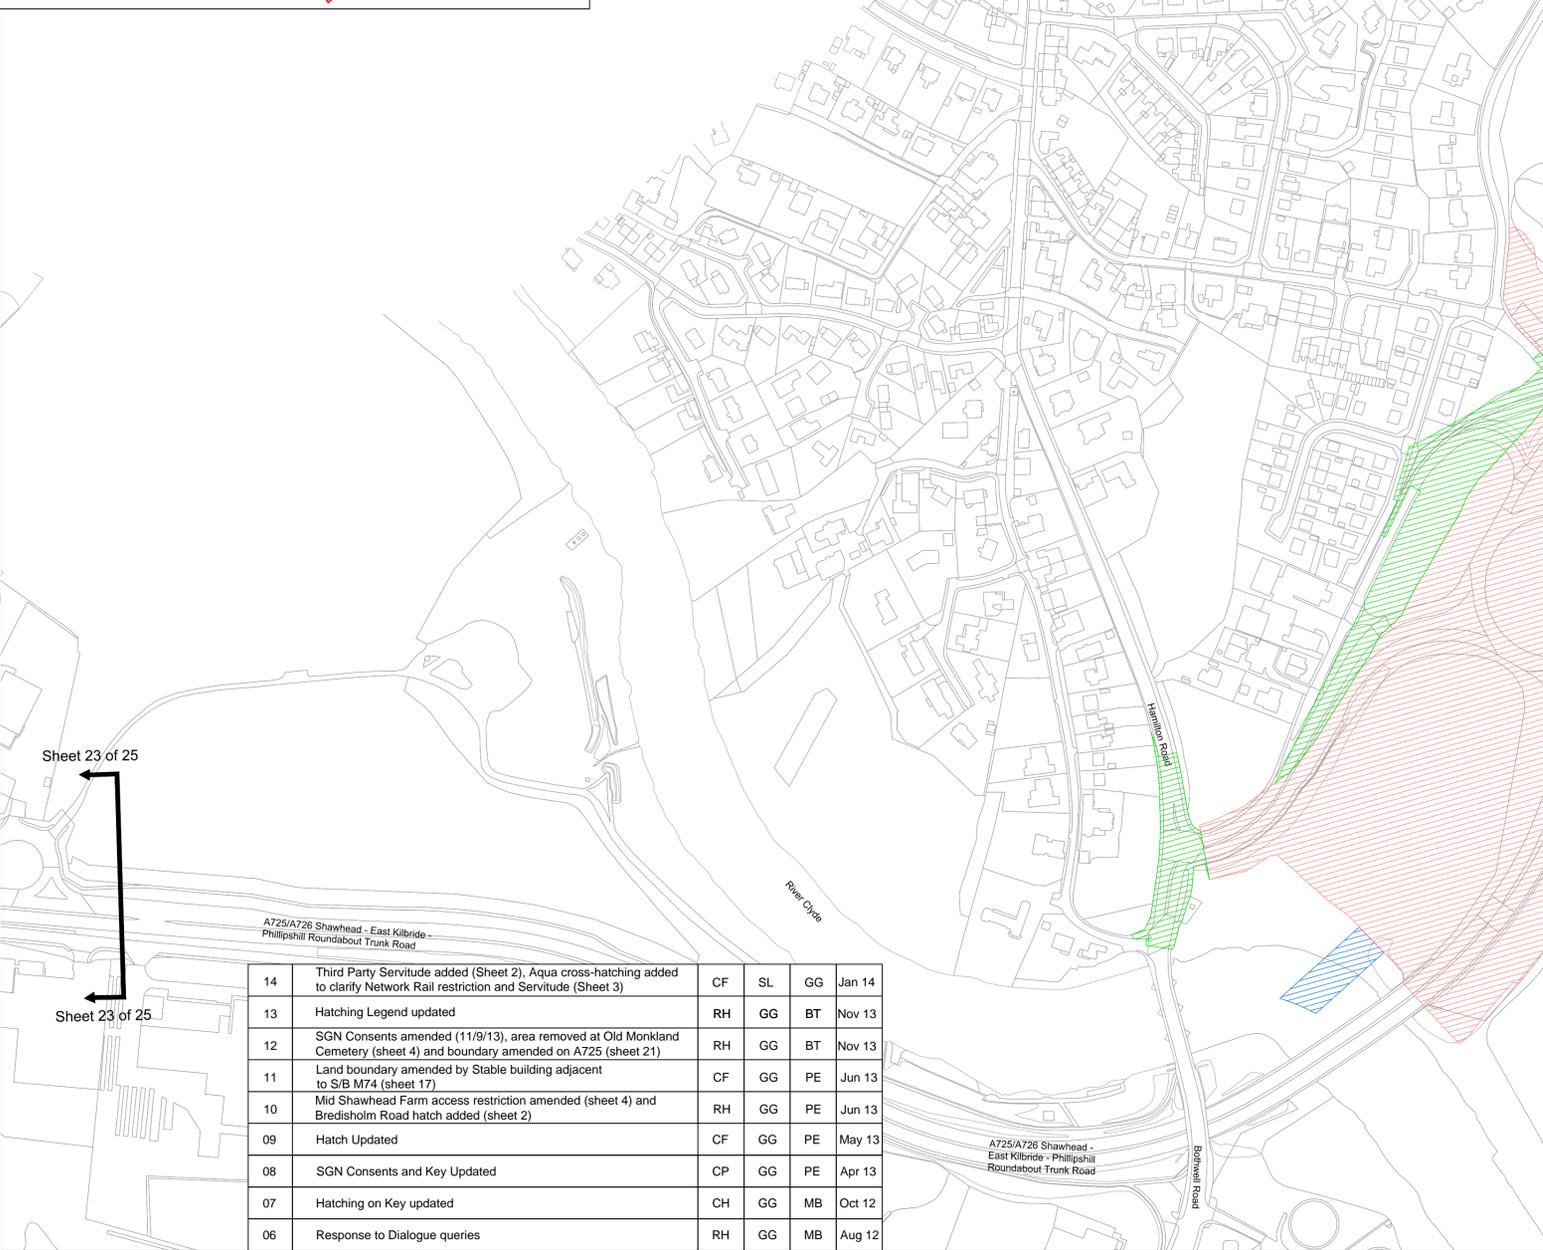


LEGEND:

	Limit of Land Made Available by the Scottish Ministers for the O&M Works shown hatched in Pink including the Pink line		Limit of Land Made Available by the Scottish Ministers for the O&M Works, including the private access track and associated features from back of verge to back of verge to a depth to include associated drainage and road box until the time when responsibility for such road and associated features are or have been transferred to the relevant owner of the private access track, shown hatched in Lilac including the Lilac line
	Limit of Land Made Available by the Scottish Ministers for the O&M Works as Servitude for the purposes of construction and maintenance of drainage works only shown hatched in Dark Blue including the Dark Blue line		Limit of Land Made Available by the Scottish Ministers for the O&M Works, including the Local Authority road and associated features from back of verge to back of verge to a depth to include associated drainage and road box until the time when responsibility for such road and associated features area or have been transferred to the local authority, shown hatched in Green including the Green line
	Limit of Land Made Available by the Scottish Ministers for the O&M Works as Servitude over Network Rail operational land for the construction and maintenance of bridge works and roadworks shown hatched in Purple including the Purple line		Limit of Land Made Available by the Scottish Ministers for the O&M Works as Servitude over Network Rail operational land for the construction and maintenance of bridge works and roadworks, including the Local Authority road and associated features from back of verge to back of verge to a depth to include associated drainage and road box until the time when responsibility for such road and associated features are or have been transferred to the Local Authority - where access will be subject to restrictions due to SGN Diversionary Works, shown cross-hatched in Purple including the Purple line
	Limit of Land Made Available by the Scottish Ministers for the O&M Works where access will be subject to restrictions due to SGN Diversionary Works, shown cross-hatched in Pink including the Pink line		

Note: All Hatching detailed in Legend is relative to drawing North

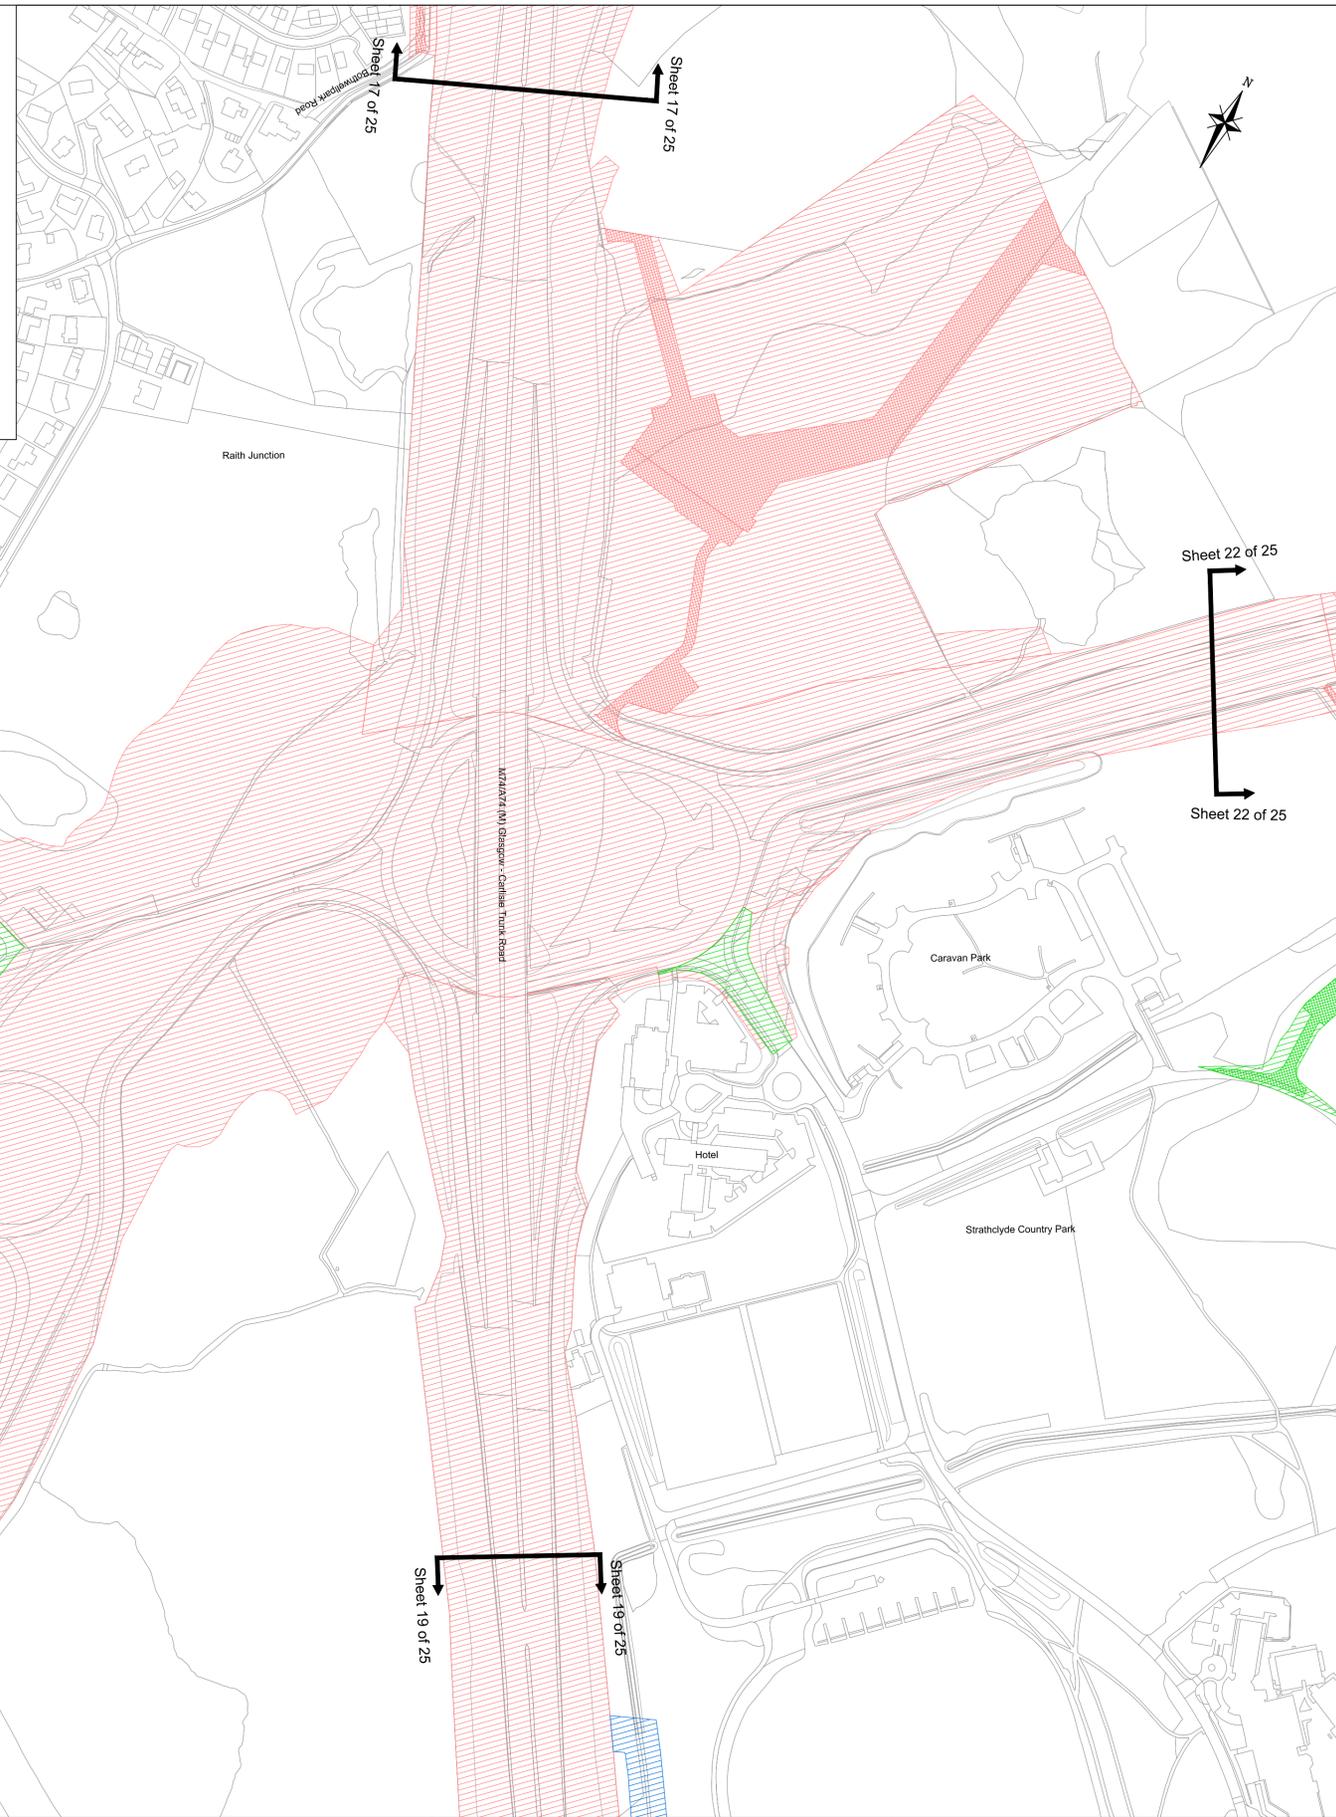

CLIENT

An agency of The Scottish Government

PROJECT TITLE

M8 M73 M74 Motorway Improvements

NO	DESCRIPTION	BY	CHKD	APPD	DATE
05	Transport Scotland Operating Company hatch removed	RH	GG	MB	July 12
04	SGN Information Added	RH	GG	MB	Jun 12
03	General Amendments	RH	GG	MB	Jun 12
02	General Amendments	RH	GG	MB	May 12
01	General Amendments	RH	GG	MB	Apr 12
REV	REVISIONS				
	AMENDMENTS				

This map is based on Ordnance Survey material with the permission of Ordnance Survey on behalf of the Controller of Her Majesty's Stationery Office Crown Copyright. Unauthorised reproduction infringes Crown copyright and may lead to prosecution or civil proceedings. Scottish Executive 100046668 2013

DESIGN BY:	GG	CHECKED BY:	GG
DATE:	April 2013	DATE:	April 2013
DRAWN BY:	CP	APPROVED BY:	PE
DATE:	April 2013	DATE:	April 2013

DRAWING STATUS: CONTRACT

ENGINEER

IN ASSOCIATION WITH

DRAWING TITLE

Land Made Available by the Scottish Ministers for the O&M Works

Sheet 18 of 25

SCALE AT A1	DRAWING NO	REV
1:2500	M8/C/O&M/018	14