


Key	
Environmental Constraints	Hedgerow
Land Made Available	Select Feathered Standard Trees
Ancient Woodland	Select Heavy Standard Trees
Other Planted Features	Grass Verge
Watercourse / Pond	Rough Grassland
<b>Proposed</b>	Flowering Rough Grassland
Semi Natural Woodland	Wet Flowering Rough Grassland
Screening Woodland	New Agricultural Access and Recreation Routes
Shrub / Scrub Planting	Suds Facility
Wet Woodland / Scrub	Landscape Earthworks
Ornamental Planting	Acoustic Barrier

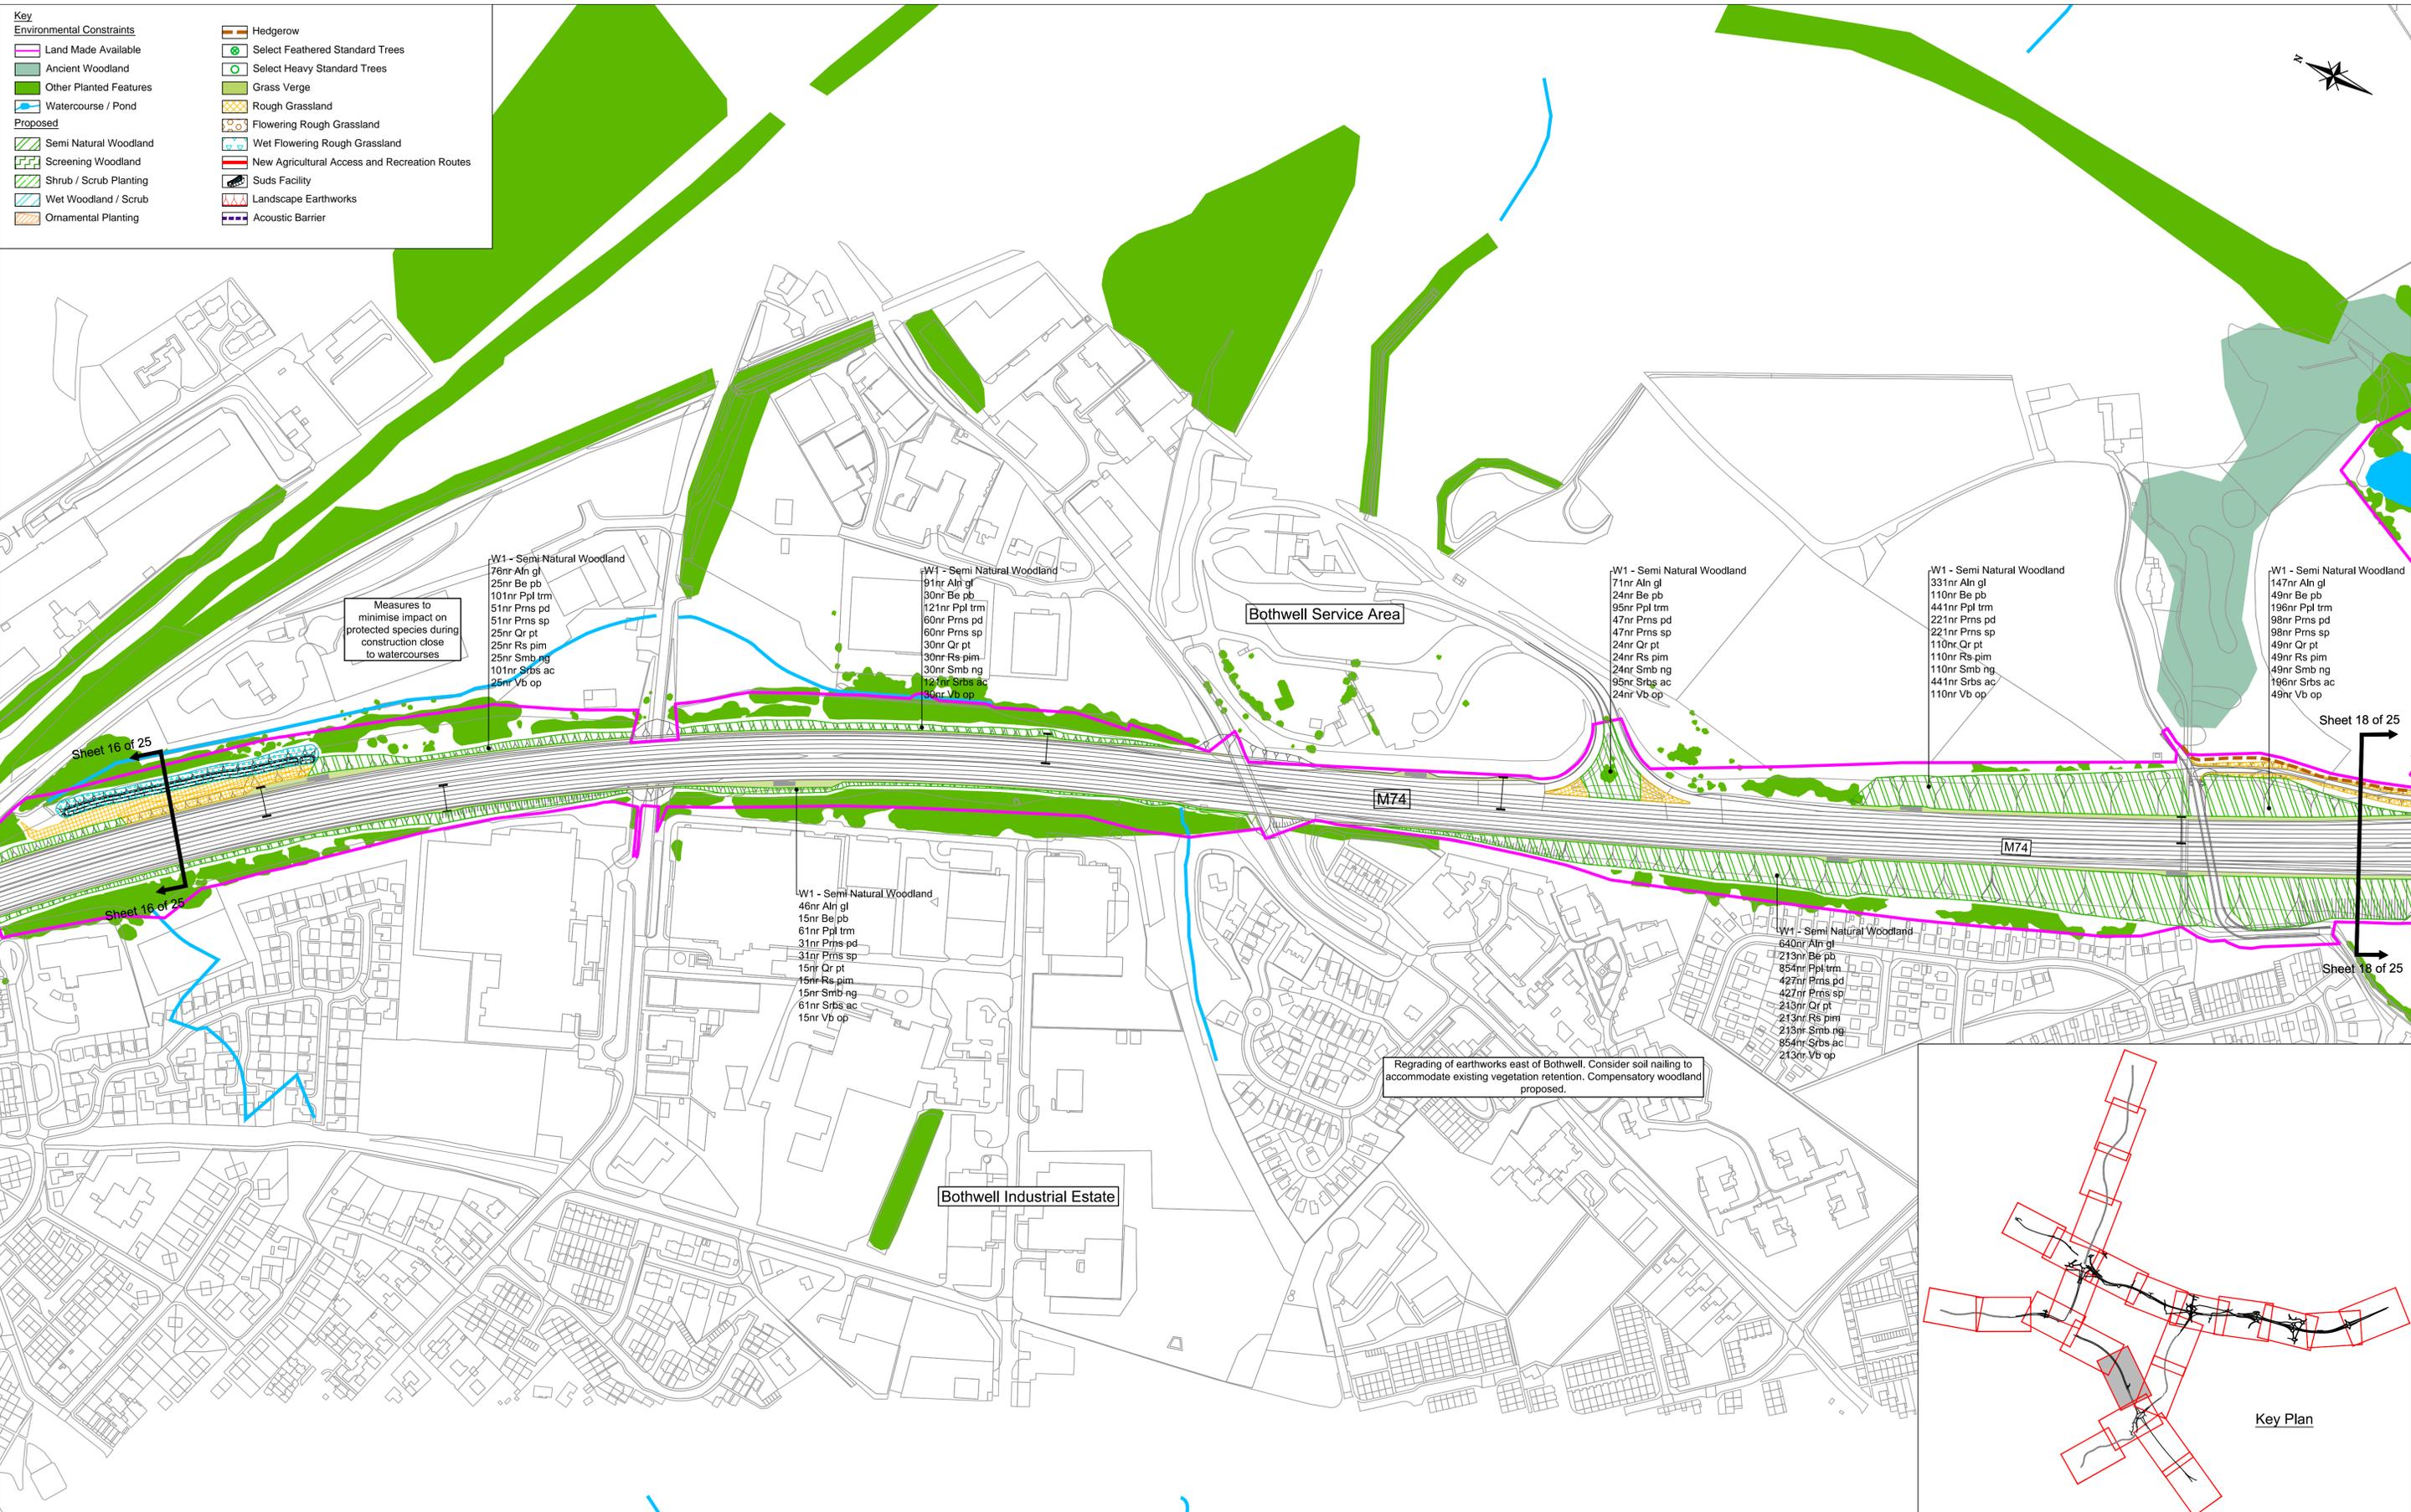

Measures to minimise impact on protected species during construction close to watercourses

W1 - Semi Natural Woodland  
 76nr Aln gl  
 25nr Be pb  
 101nr Ppl trm  
 51nr Prns pd  
 51nr Prns sp  
 25nr Rr pt  
 25nr Rr pim  
 101nr Smb ng  
 25nr Srbs ac  
 25nr Vb op

W1 - Semi Natural Woodland  
 91nr Aln gl  
 30nr Be pb  
 121nr Ppl trm  
 60nr Prns pd  
 60nr Prns sp  
 30nr Rr pt  
 30nr Rr pim  
 30nr Smb ng  
 121nr Srbs ac  
 30nr Vb op

W1 - Semi Natural Woodland  
 71nr Aln gl  
 24nr Be pb  
 95nr Ppl trm  
 47nr Prns pd  
 47nr Prns sp  
 24nr Rr pt  
 24nr Rr pim  
 24nr Smb ng  
 95nr Srbs ac  
 24nr Vb op


W1 - Semi Natural Woodland  
 331nr Aln gl  
 110nr Be pb  
 441nr Ppl trm  
 221nr Prns pd  
 221nr Prns sp  
 110nr Rr pt  
 110nr Rr pim  
 110nr Smb ng  
 441nr Srbs ac  
 110nr Vb op

W1 - Semi Natural Woodland  
 147nr Aln gl  
 49nr Be pb  
 196nr Ppl trm  
 98nr Prns pd  
 98nr Prns sp  
 49nr Rr pt  
 49nr Rr pim  
 49nr Smb ng  
 196nr Srbs ac  
 49nr Vb op

W1 - Semi Natural Woodland  
 46nr Aln gl  
 15nr Be pb  
 61nr Ppl trm  
 31nr Prns pd  
 31nr Prns sp  
 15nr Rr pt  
 15nr Rr pim  
 15nr Smb ng  
 61nr Srbs ac  
 15nr Vb op

W1 - Semi Natural Woodland  
 640nr Aln gl  
 213nr Be pb  
 854nr Ppl trm  
 427nr Prns pd  
 427nr Prns sp  
 213nr Rr pt  
 213nr Rr pim  
 213nr Smb ng  
 854nr Srbs ac  
 213nr Vb op

Regrading of earthworks east of Bothwell. Consider soil nailing to accommodate existing vegetation retention. Compensatory woodland proposed.

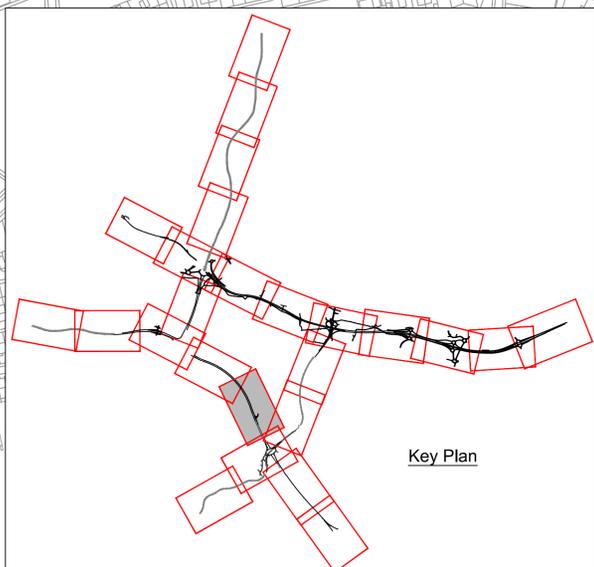

Key Plan

CLIENT

AN agency of The Scottish Government

PROJECT TITLE					
<b>M8 M73 M74 Motorway Improvements</b>					
02	CONTRACT ISSUE	SH	SWG	SWG	21/06/12
01	CONTRACT DESIGN DEVELOPMENT	SH	SWG	SWG	27/04/12
REV	REVISIONS	BY	CHKD	APPD	DATE
AMENDMENTS					

This map is based on Ordnance Survey material with the permission of Ordnance Survey on behalf of the Controller of Her Majesty's Stationery Office Crown Copyright. Unauthorised reproduction infringes Crown copyright and may lead to prosecution or civil proceedings. Scottish Executive 100046668 2011

DESIGN BY:	CM/FF	CHECKED BY:	SWG
DATE:	March 2012	DATE:	March 2012
DRAWN BY:	SH	APPROVED BY:	SWG
DATE:	March 2012	DATE:	March 2012

DRAWING STATUS: CONTRACT

ENGINEER

IN ASSOCIATION WITH

DRAWING TITLE		
<b>Contract Drawings Indicative Landscape Layout Sheet 17 of 25</b>		
SCALE AT A1 1:2500	DRAWING NO <b>M8/C/3000/017</b>	REV <b>02</b>