


CONTRACT DRAWING



Accommodation Works
Reference
36/1

[REDACTED]

[REDACTED]

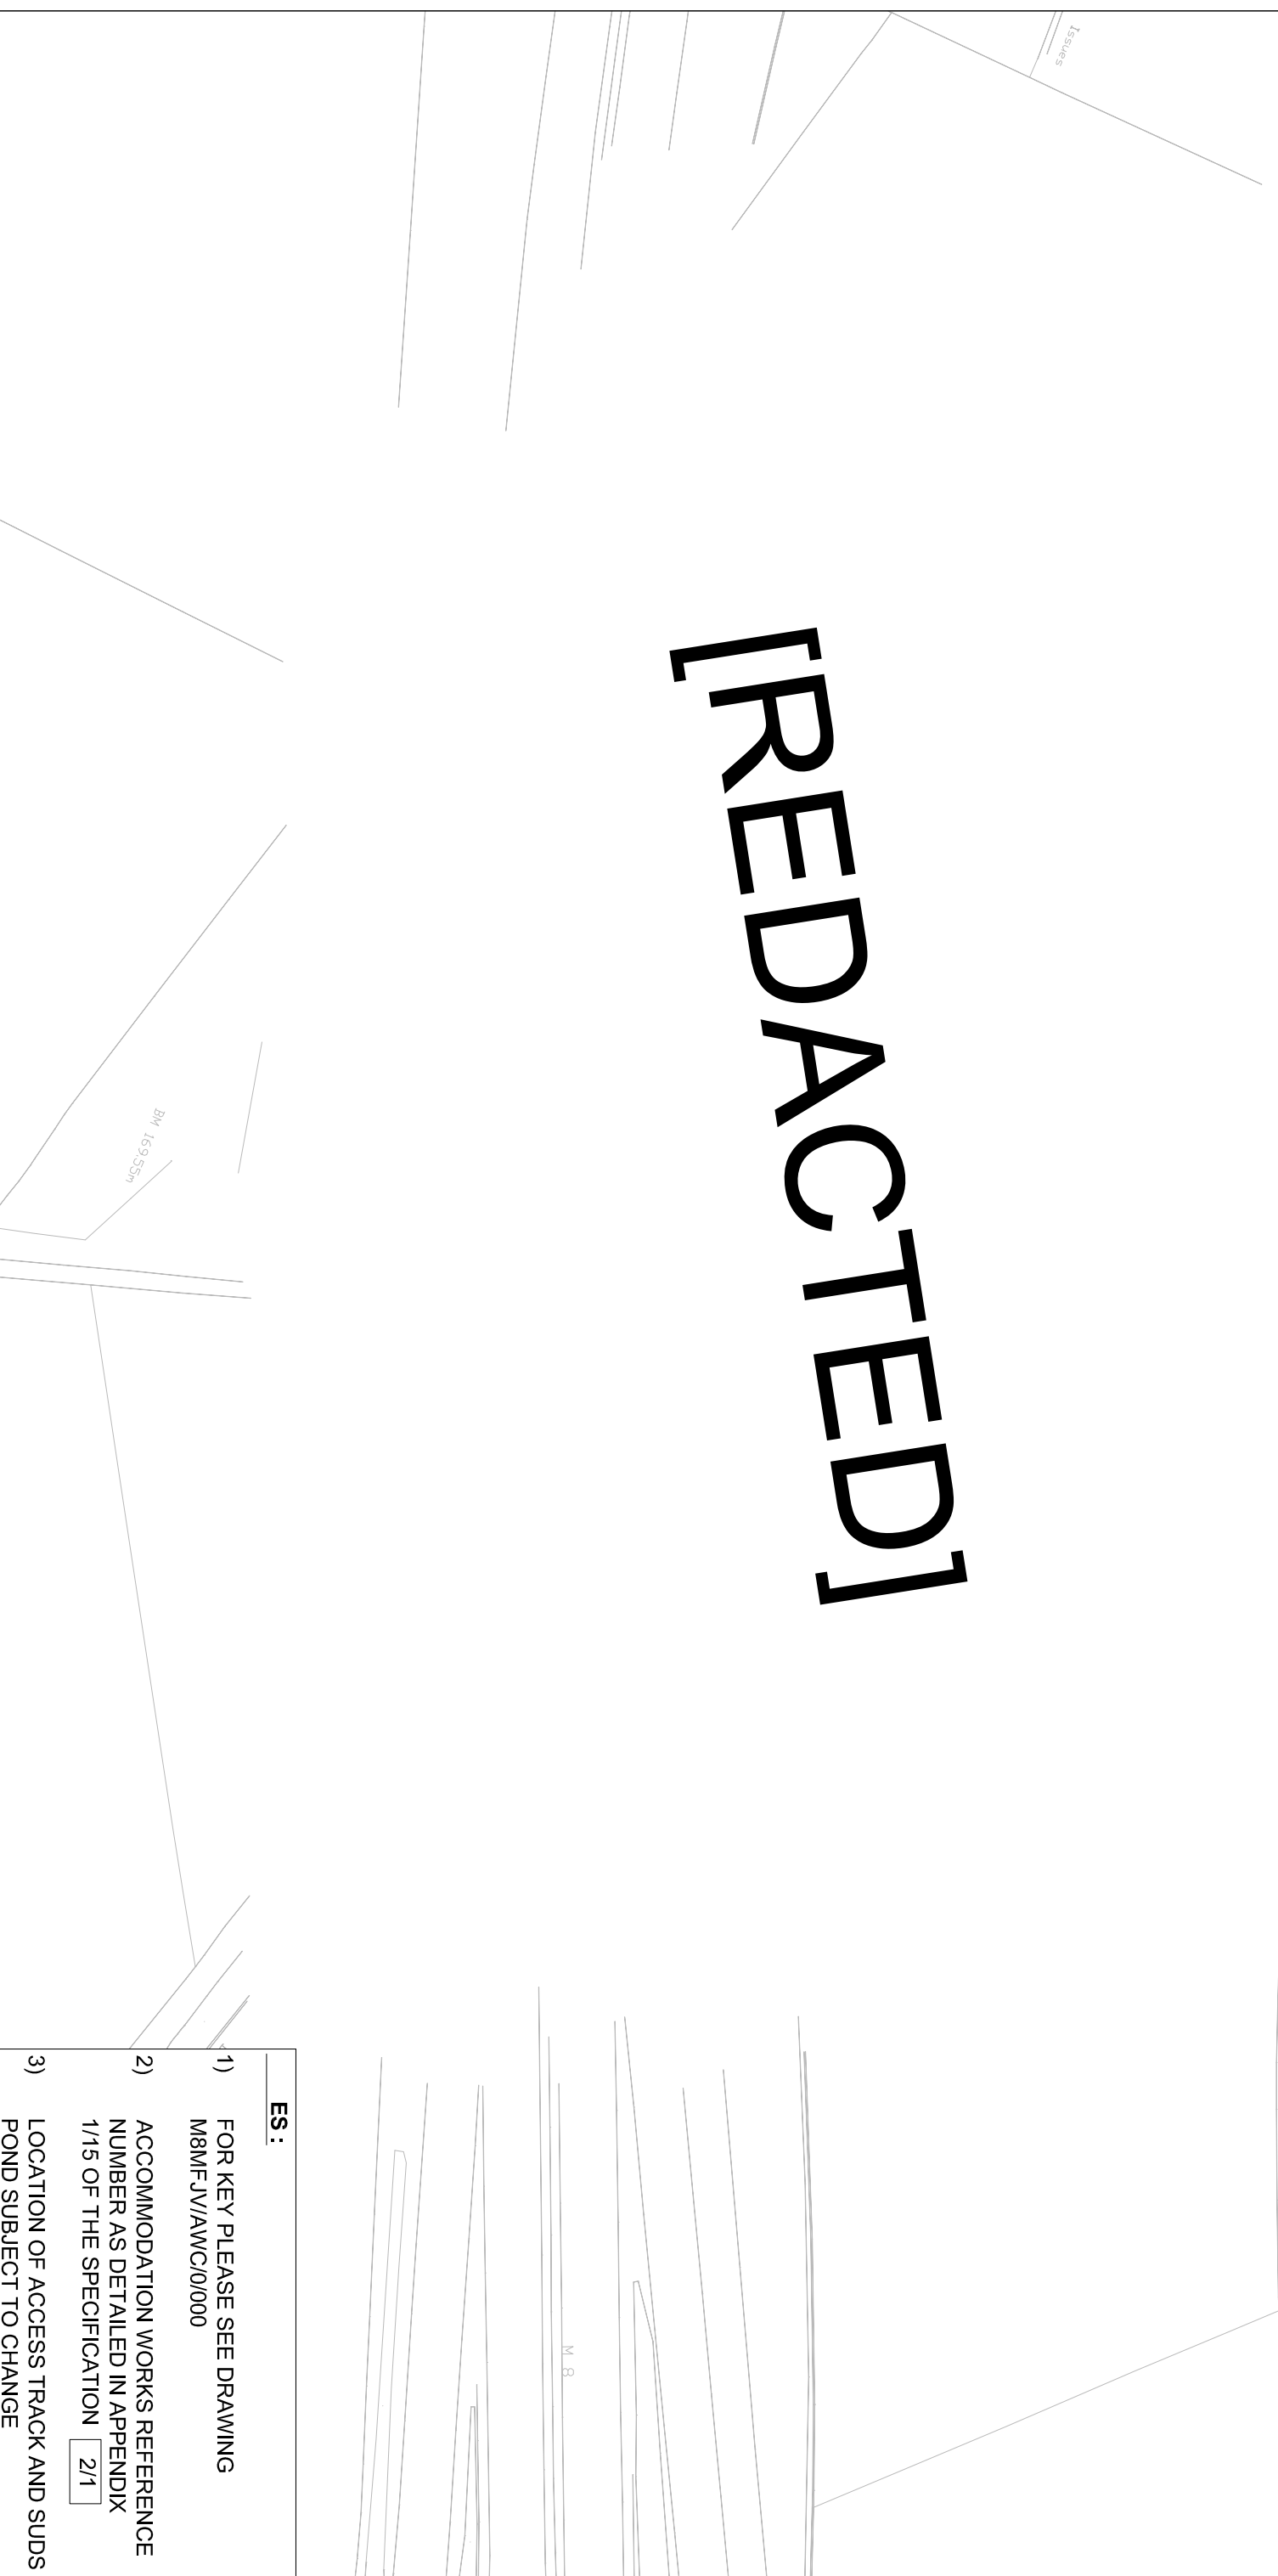

- ES :**
- 1) FOR KEY PLEASE SEE DRAWING M8MFJV/AWC/0/000
 - 2) ACCOMMODATION WORKS REFERENCE NUMBER AS DETAILED IN APPENDIX 1/15 OF THE SPECIFICATION [2/1]
 - 3) LOCATION OF ACCESS TRACK AND SUDS POND SUBJECT TO CHANGE

CLIENT	
PROJECT TITLE	M8 Baillieston to Newhouse
ENGINEER	 IN ASSOCIATION WITH
DRAWING TITLE	Accommodation Works [REDACTED]
SCALE	1:1250 AT A3
DRAWING NO	M8MFJV/AW/1/036
REV	-