


Accommodation Works Reference	
4/1,4/2, 4/3,4/5	[REDACTED]
4/4,4/6	

CONTRACT DRAWING

[REDACTED]

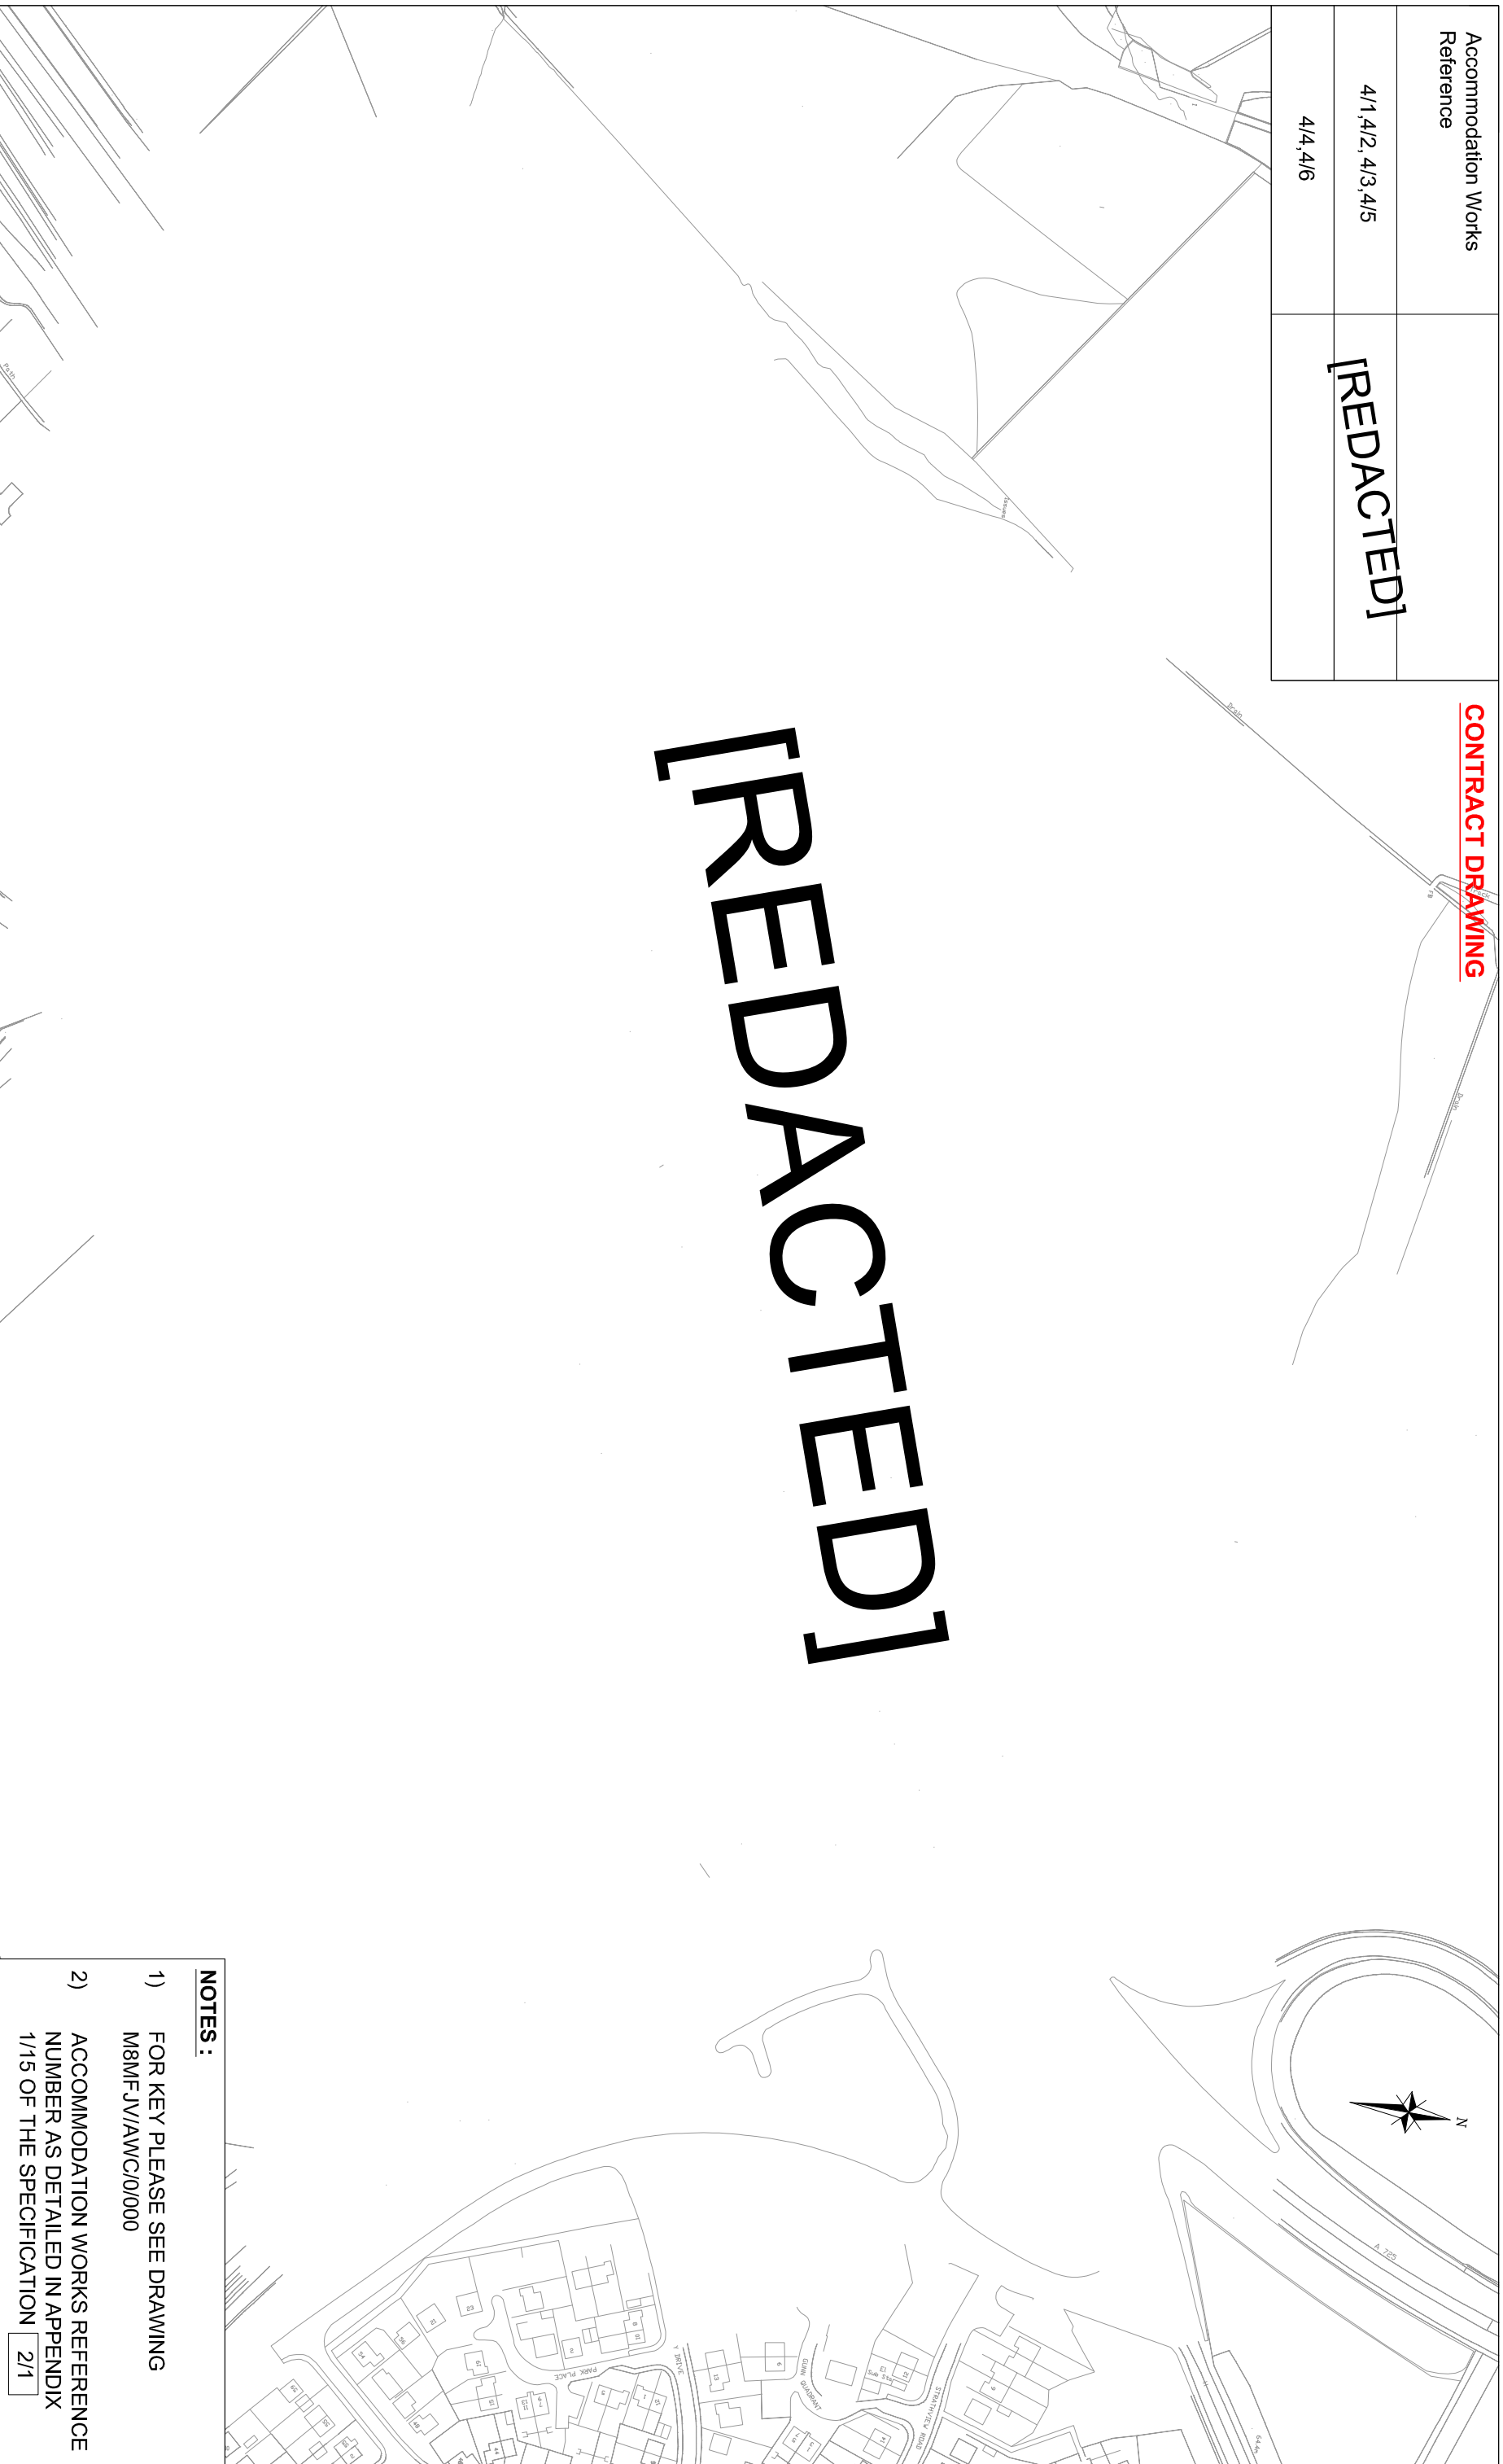

- NOTES :**
- 1) FOR KEY PLEASE SEE DRAWING M8MFJV/AWC/0/000
 - 2) ACCOMMODATION WORKS REFERENCE NUMBER AS DETAILED IN APPENDIX 1/15 OF THE SPECIFICATION 2/1

CLIENT		PROJECT TITLE	M74 Junction 5, Raith			ENGINEER	 IN ASSOCIATION WITH 		SCALE	DRAWING NO	REV
								1:2500 A1/A3	M8MFJV/AW/2/004	B	