


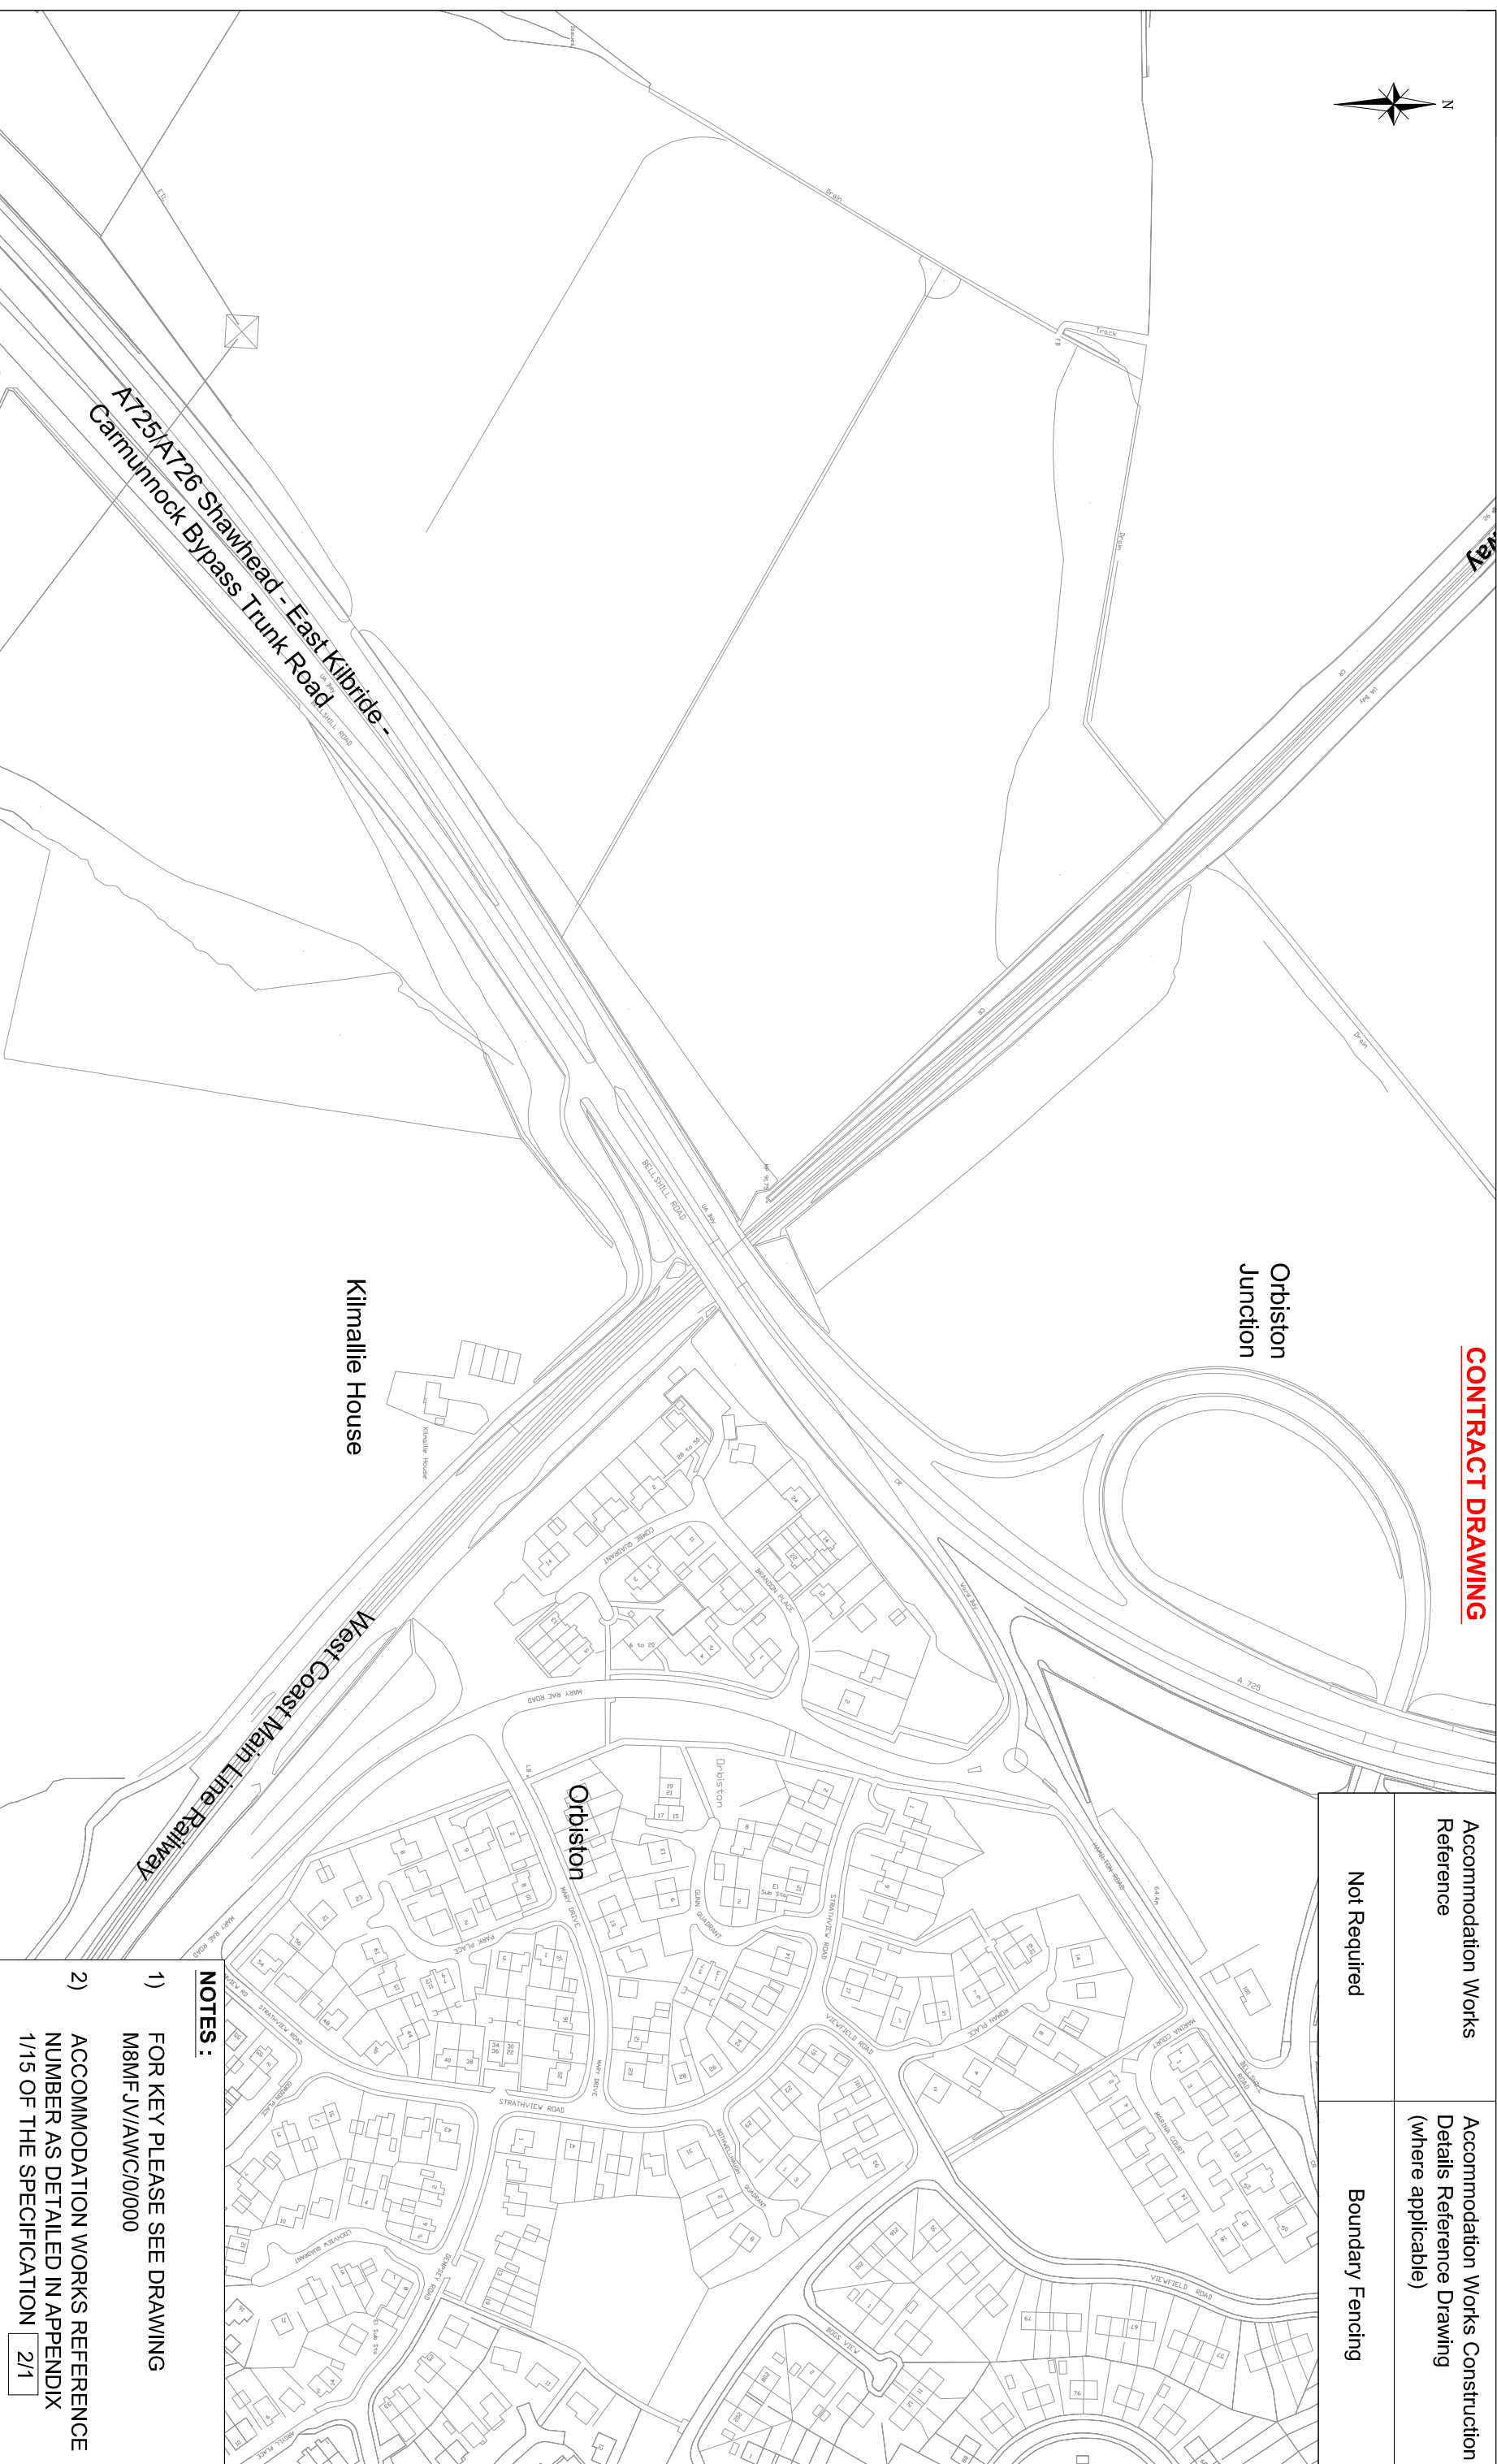

CONTRACT DRAWING

Accommodation Works Reference	Accommodation Works Construction Details Reference Drawing (where applicable)
Not Required	Boundary Fencing



CLIENT: PROJECT TITLE: M74 Junction 5, Raith

		<p>This map is based upon Ordnance Survey material with the permission of Ordnance Survey on behalf of the Controller of the Majesty's Stationery Office (Crown Copyright) © 2011. Any use of this map, or any part thereof, in any form, without the prior written permission of Ordnance Survey is prohibited. Ordnance Survey's license number: 100046668 2011.</p>	
DESIGN BY:	RH	CHECKED BY:	JMB
DATE:	04/09	DATE:	04/09
DRAWN BY:	RH	APPROVED BY:	WW
DATE:	04/09	DATE:	04/09
REV	A	CONTRACT FENCE ADDED TO SUDS POND	
REV		REVISIONS	
		AMENDMENTS	
BY	CF	DM	NB
		CHKD	APPD
		DATE	DATE
DRAFT	PRELIMINARY	TENDER	<input checked="" type="checkbox"/> CONTRACT

- NOTES :**
- FOR KEY PLEASE SEE DRAWING M8MFJV/AWC/0/000
 - ACCOMMODATION WORKS REFERENCE NUMBER AS DETAILED IN APPENDIX 1/15 OF THE SPECIFICATION 2/1

ENGINEER: **Mouchel FAIRHURST**

IN ASSOCIATION WITH **SIAS amec**

DRAWING TITLE: Accommodation Works South Lanarkshire Council Sheet 2 of 2

SCALE: 1:2500 AT A3

DRAWING NO: M8MFJV/AW/2/008

REV: A