


Accommodation Works Reference

Accommodation Works Construction Details Reference Drawing (where applicable)

2/1,

Boundary Fencing

CONTRACT DRAWING

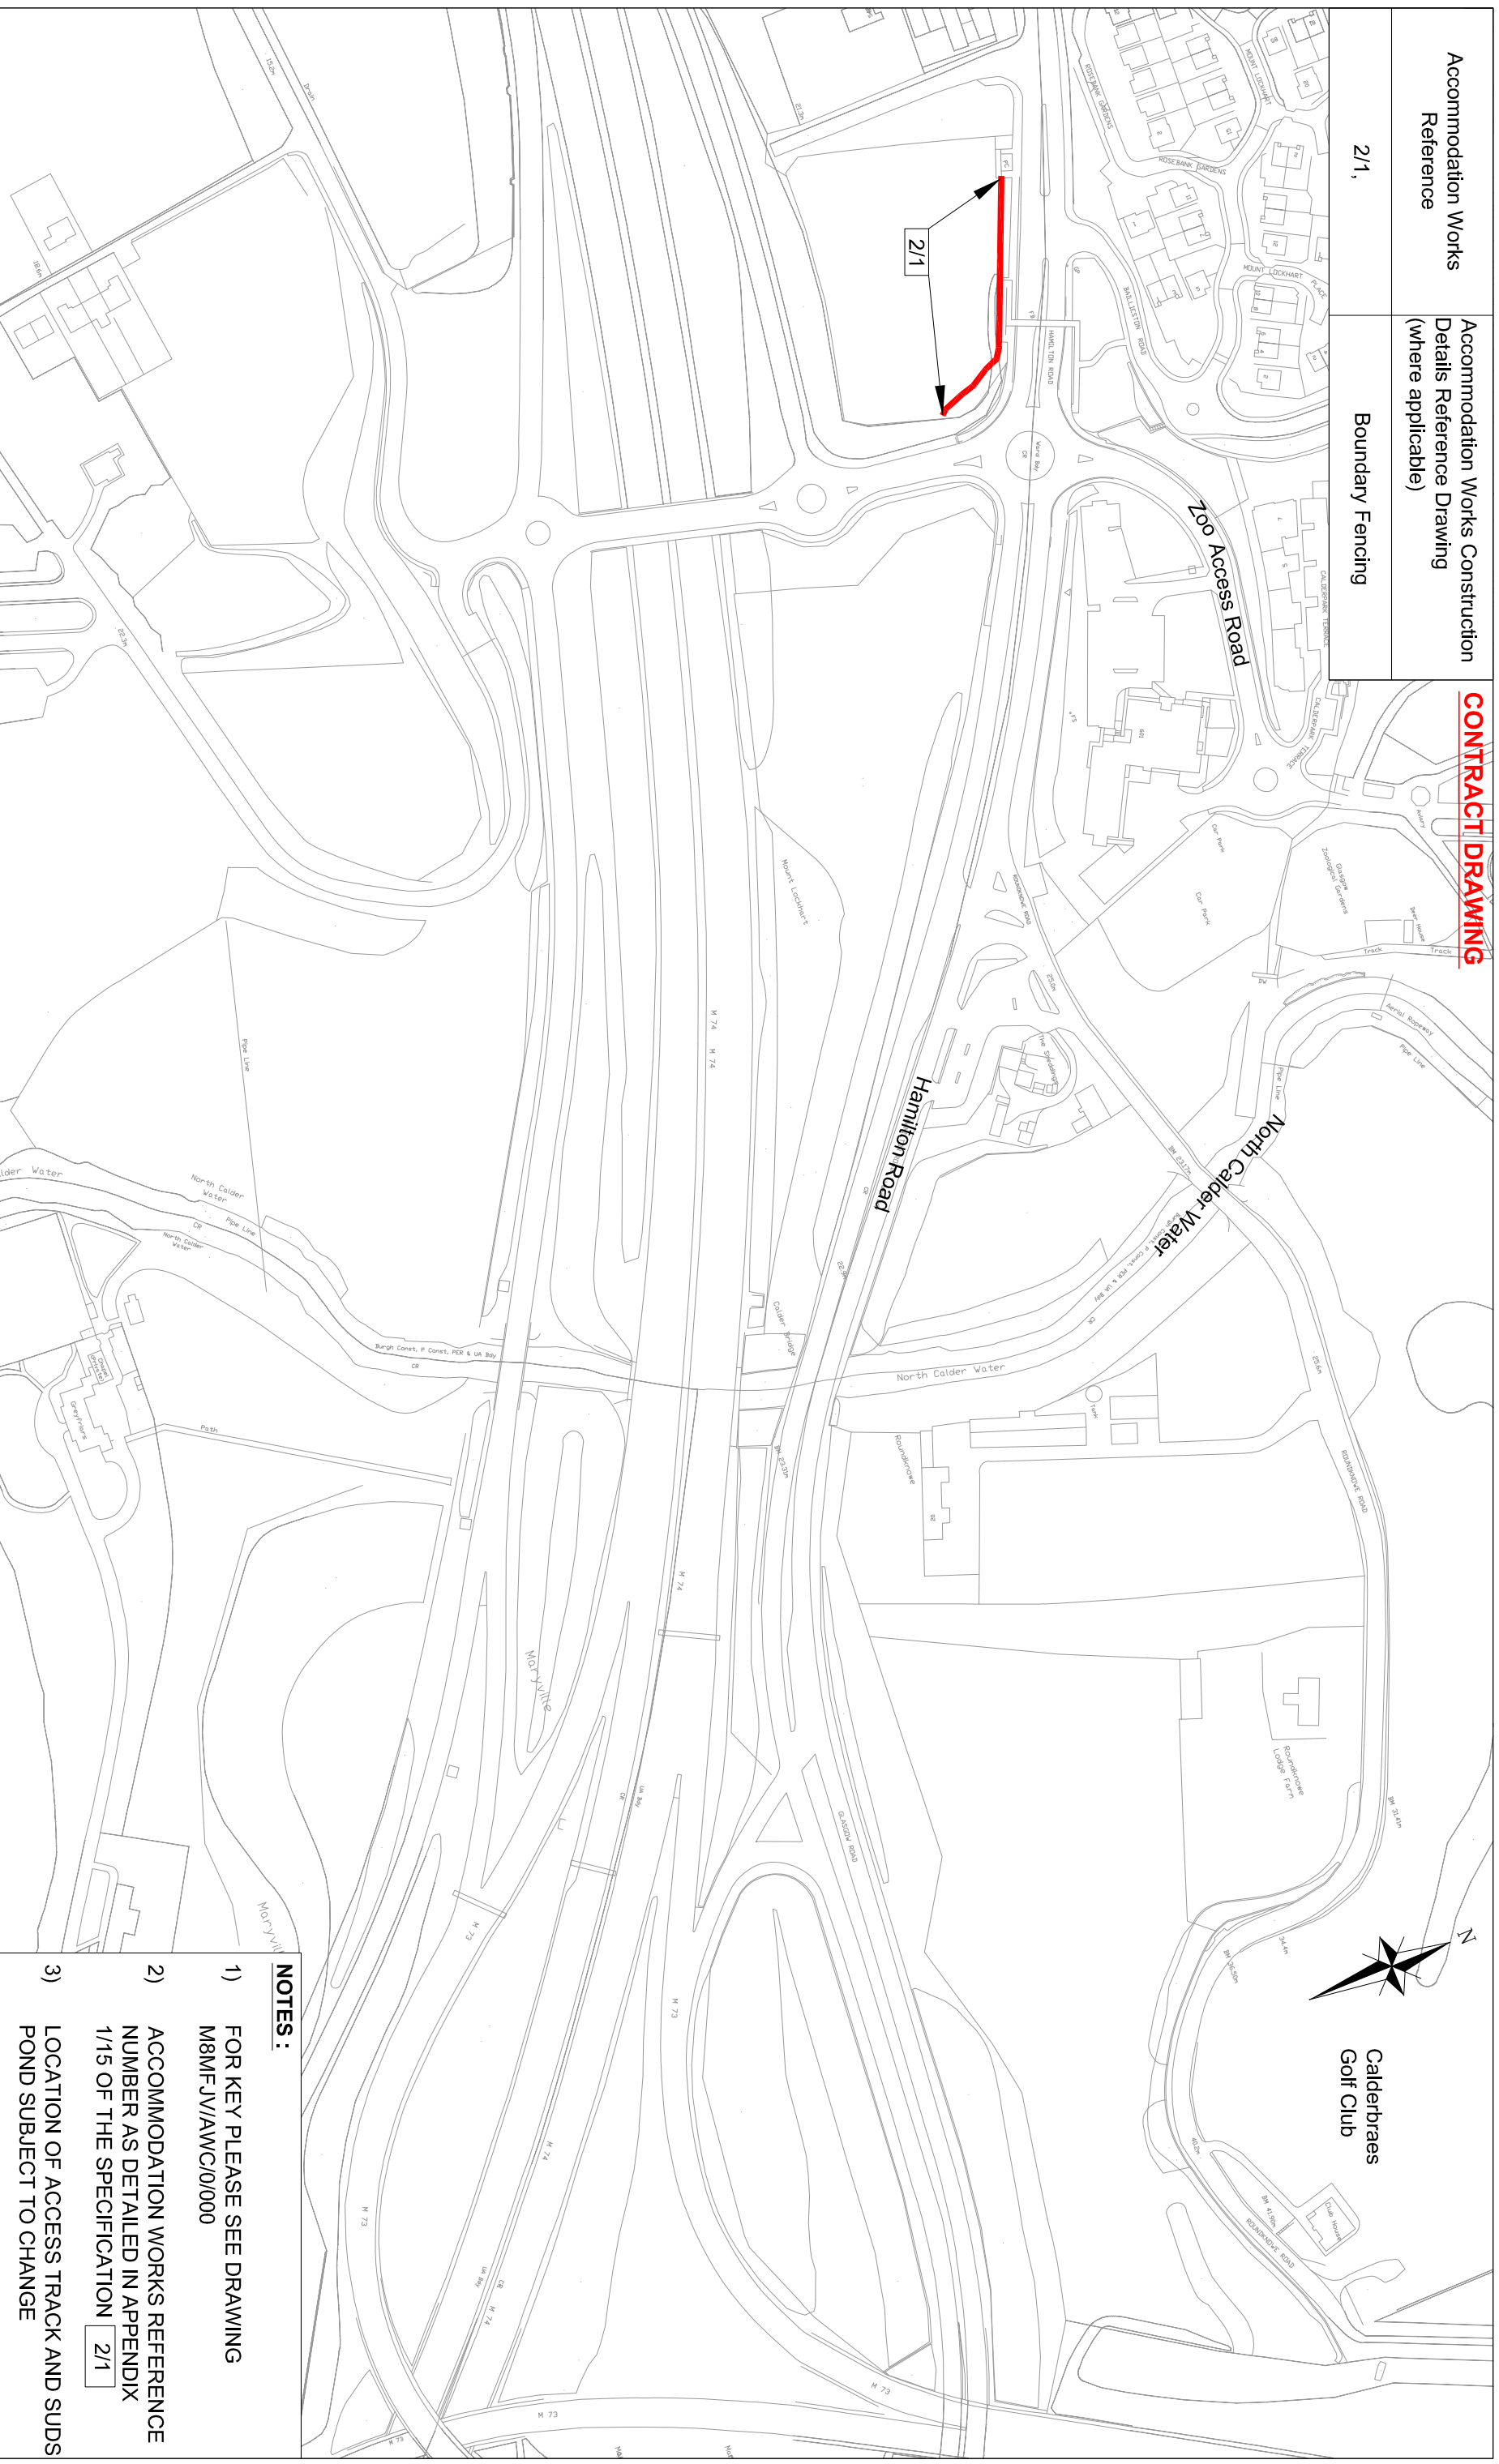

Calderbraes
Golf Club

- NOTES :**
- 1) FOR KEY PLEASE SEE DRAWING M8MFJV/AWC/0/000
 - 2) ACCOMMODATION WORKS REFERENCE NUMBER AS DETAILED IN APPENDIX 1/15 OF THE SPECIFICATION **2/1**
 - 3) LOCATION OF ACCESS TRACK AND SUDS POND SUBJECT TO CHANGE

CLIENT

PROJECT TITLE

M8, M73, M74
Network Improvements

REV	REVISIONS	BY	CHKD	APPD	DATE	AMENDMENTS

This map is based upon Ordnance Survey materials with the permission of Ordnance Survey, on behalf of the Controller of the Majesty's Stationery Office (C) Crown Copyright 2011. Any material reproduced hereunder without the express written permission of the Controller of the Majesty's Stationery Office is prohibited.

DESIGN BY:	DATE:	CHECKED BY:	DATE:
RH	04/09	MJB	04/09
DRAWN BY:	DATE:	APPROVED BY:	DATE:
RH	04/09	WW	04/09

ENGINEER

Mouchel FAIRHURST

IN ASSOCIATION WITH

SIAS amec

DRAWING TITLE

Accommodation Works
Glasgow City Council
Sheet 2 of 2

SCALE 1:2500 AT A3

DRAWING NO M8MFJV/AW/4/002

REV -