


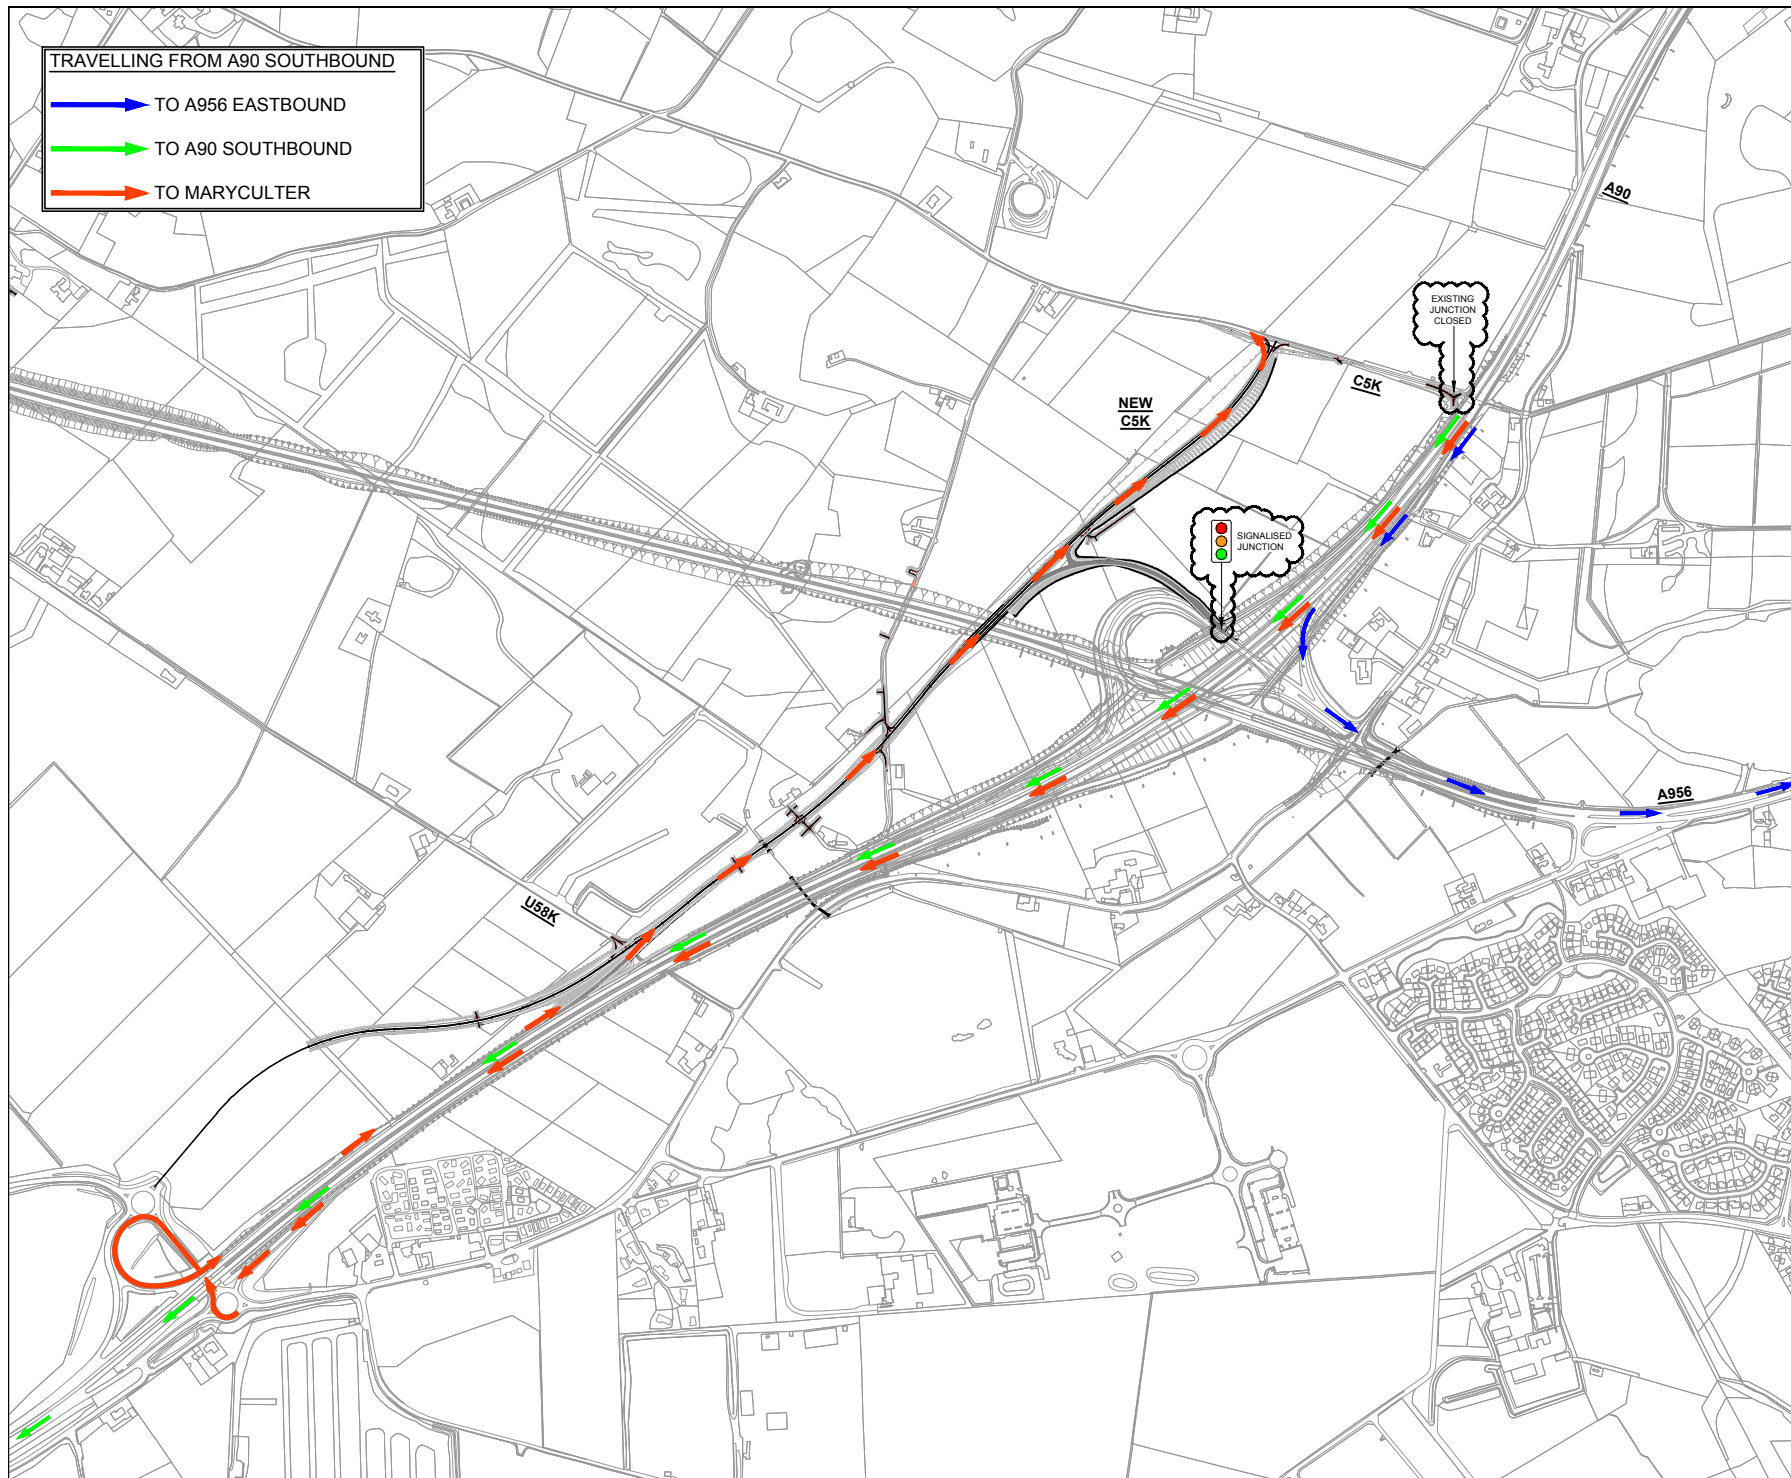

Notes: 2

AWPR - C/JV	
HEALTH AND SAFETY INFORMATION	
IN ADDITION TO THE HAZARDS NORMALLY ASSOCIATED WITH THE TYPES OF WORK DETAILED ON THIS DRAWING, PLEASE NOTE THE FOLLOWING:	
CONSTRUCTION PHASE	
RESIDUAL RISK THAT COULD NOT BE REDUCED TO A COMPETENT CONTRACTOR	ACTION REQUIRED TO CONTROL THE RESIDUAL RISK:
OPs ACCESS - HORIZONTAL, VERTICAL, PEDESTRIAN, VEHICLE/PLANT	
POINTS REQUIRING ACCESS:	METHOD OF ACCESS:
OPs HANDLING / LIFTING STRATEGY	
ITEMS REQUIRING HANDLING:	METHOD OF HANDLING:
IT IS ASSUMED THAT ALL WORKS WILL BE CARRIED OUT BY A COMPETENT PERSON WORKING WHERE APPROPRIATE TO AN APPROVED SAFE SYSTEM OF WORK	

Rev	By	Chkd	Apprvd	Date	Description

Client



Working in partnership



Drawing

TRAFFIC MANAGEMENT PHASES FOR CHARLESTON JUNCTION

TRAFFIC MANAGEMENT DRIVER INFO 4

Drawn by: DG	Date: -
Checked by: -	Date: -
Approved by: -	Date: -

Drawing No.	Revision
-	-

Drawing Scale: 1:4000 at A1

DO NOT SCALE