


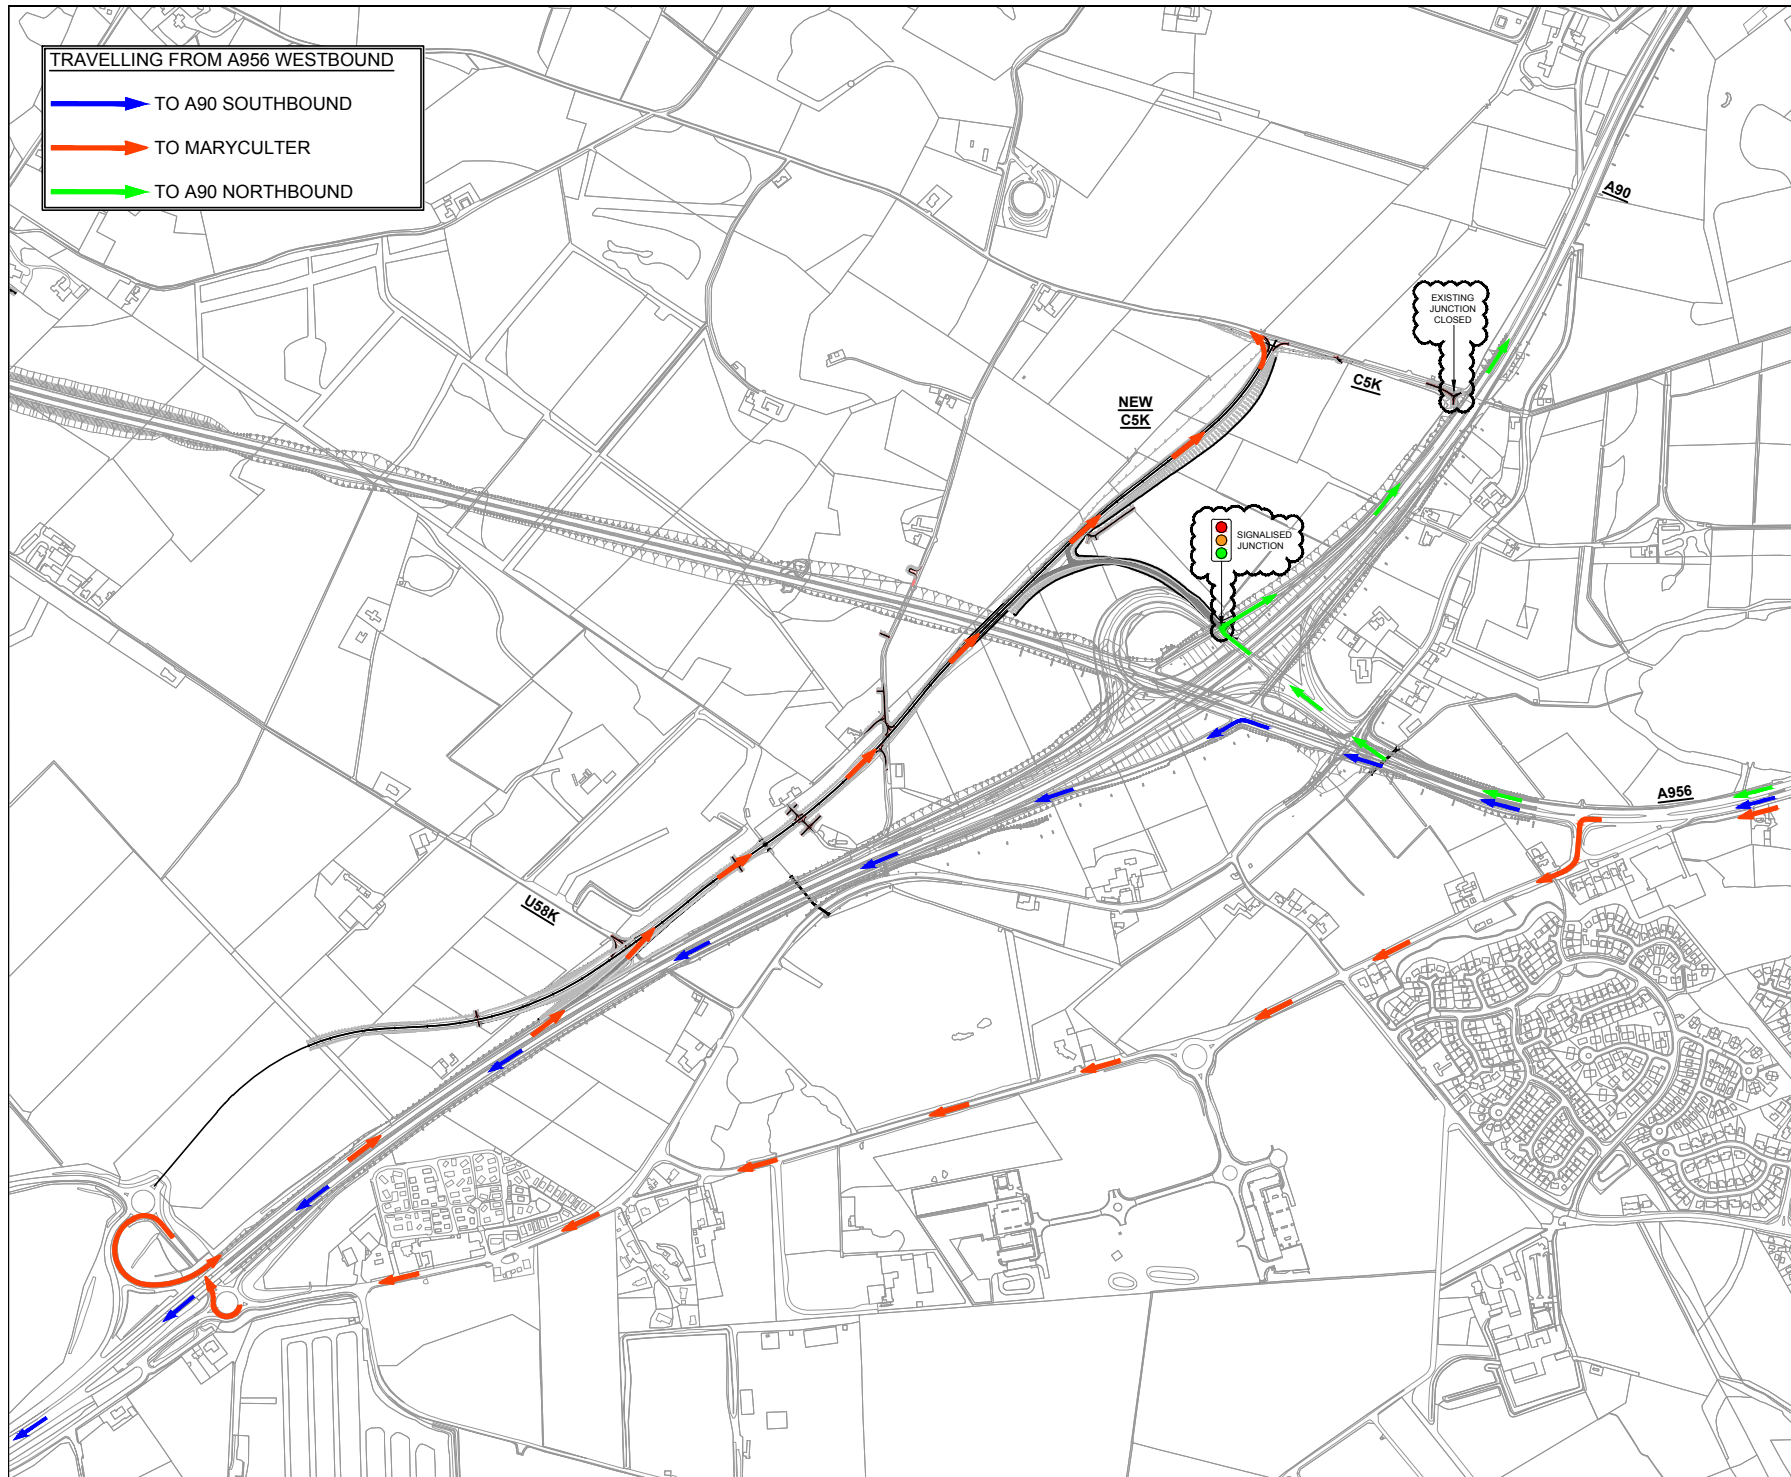


TRAVELLING FROM A956 WESTBOUND

-  TO A90 SOUTHBOUND
-  TO MARYCULTER
-  TO A90 NORTHBOUND



Notes:

1. A90 NORTHBOUND ROUTE MAY ALTER/BE SUBJECT TO CONTRAFLOW.
2. ARROWS SPECIFY TRAFFIC DIRECTION ONLY.



AWPR - CJV	
HEALTH AND SAFETY INFORMATION	
IN ADDITION TO THE HAZARDS NORMALLY ASSOCIATED WITH THE TYPES OF WORK DETAILED ON THIS DRAWING, PLEASE NOTE THE FOLLOWING:	
CONSTRUCTION PHASE	ACTION REQUIRED TO CONTROL THE RESIDUAL RISK:
RESIDUAL RISK THAT COULD NOT BE CONTROLLED BY A COMPETENT CONTRACTOR	
OPs ACCESS - HORIZONTAL, VERTICAL, PEDESTRIAN, VEHICLE/PLANT	METHOD OF ACCESS:
POINTS REQUIRING ACCESS:	
OPs HANDLING / LIFTING STRATEGY	METHOD OF HANDLING:
ITEMS REQUIRING HANDLING:	
IT IS ASSUMED THAT ALL WORKS WILL BE CARRIED OUT BY A COMPETENT PERSON WORKING WHERE APPROPRIATE TO AN APPROVED SAFE SYSTEM OF WORK.	

No.	Rev	By	CHK	Appr'd	Date	Description

Client:



Working in partnership

Drawing: **TRAFFIC MANAGEMENT PHASES FOR CHARLESTON JUNCTION TRAFFIC MANAGEMENT DRIVER INFO 2**

Drawn by: DG Date: -

Checked by: - Date: -

Approved by: - Date: -

Drawing No.	Revision
-	-

Drawing Scale: 1:4000 at A1 DO NOT SCALE