


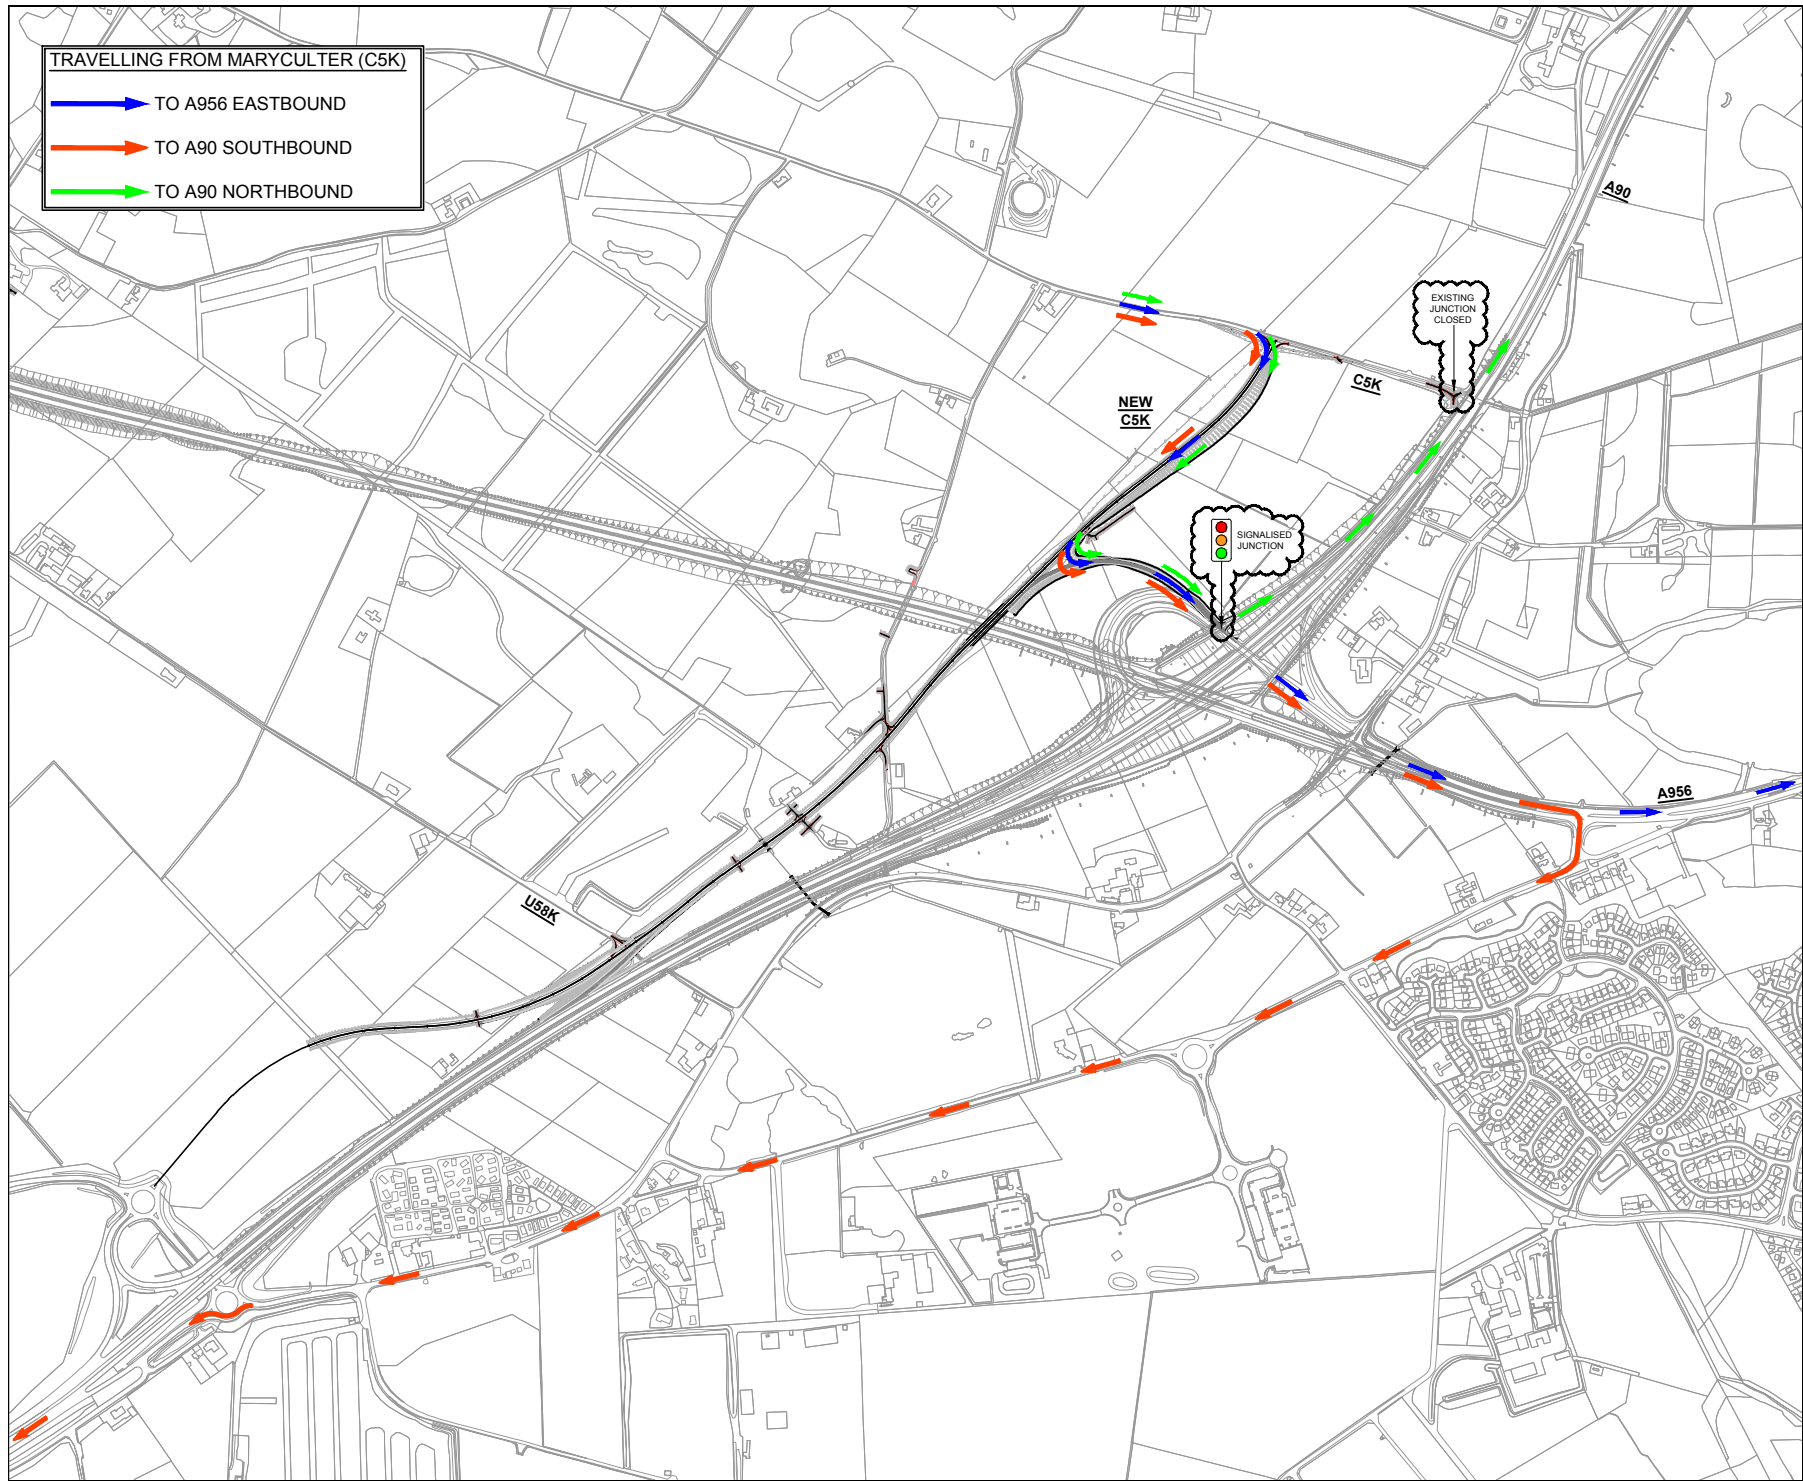

- Notes:
- A90 NORTHBOUND ROUTE MAY ALTER/BE SUBJECT TO CONTRAFLOW.
 - ARROWS SPECIFY TRAFFIC DIRECTION ONLY.

AWPR - C/JV	
HEALTH AND SAFETY INFORMATION	
IN ADDITION TO THE HAZARDS NORMALLY ASSOCIATED WITH THE TYPES OF WORK DETAILED ON THIS DRAWING, PLEASE NOTE THE FOLLOWING:	
CONSTRUCTION PHASE	
RESIDUAL RISK THAT COULD NOT BE OBVIOUS TO A COMPETENT CONTRACTOR	ACTION REQUIRED TO CONTROL THE RESIDUAL RISK:
OPs ACCESS - HORIZONTAL, VERTICAL, PEDESTRIAN, VEHICLE/PLANT	
POINTS REQUIRING ACCESS:	METHOD OF ACCESS:
OPs HANDLING / LIFTING STRATEGY	
ITEMS REQUIRING HANDLING:	METHOD OF HANDLING:
IT IS ASSUMED THAT ALL WORKS WILL BE CARRIED OUT BY A COMPETENT PERSON WORKING WHERE APPROPRIATE TO AN APPROVED SAFE SYSTEM OF WORK.	

Rev	By	Chkd	Apprv	Date	Description

Client



Working in partnership



Drawing: **TRAFFIC MANAGEMENT PHASES FOR CHARLESTON JUNCTION**
TRAFFIC MANAGEMENT DRIVER INFO 3

Drawn by: DG	Date: -
Checked by: -	Date: -
Approved by: -	Date: -

Drawing No.	Revision
-	-

Drawing Scale: 1:4000 at A1

DO NOT SCALE