



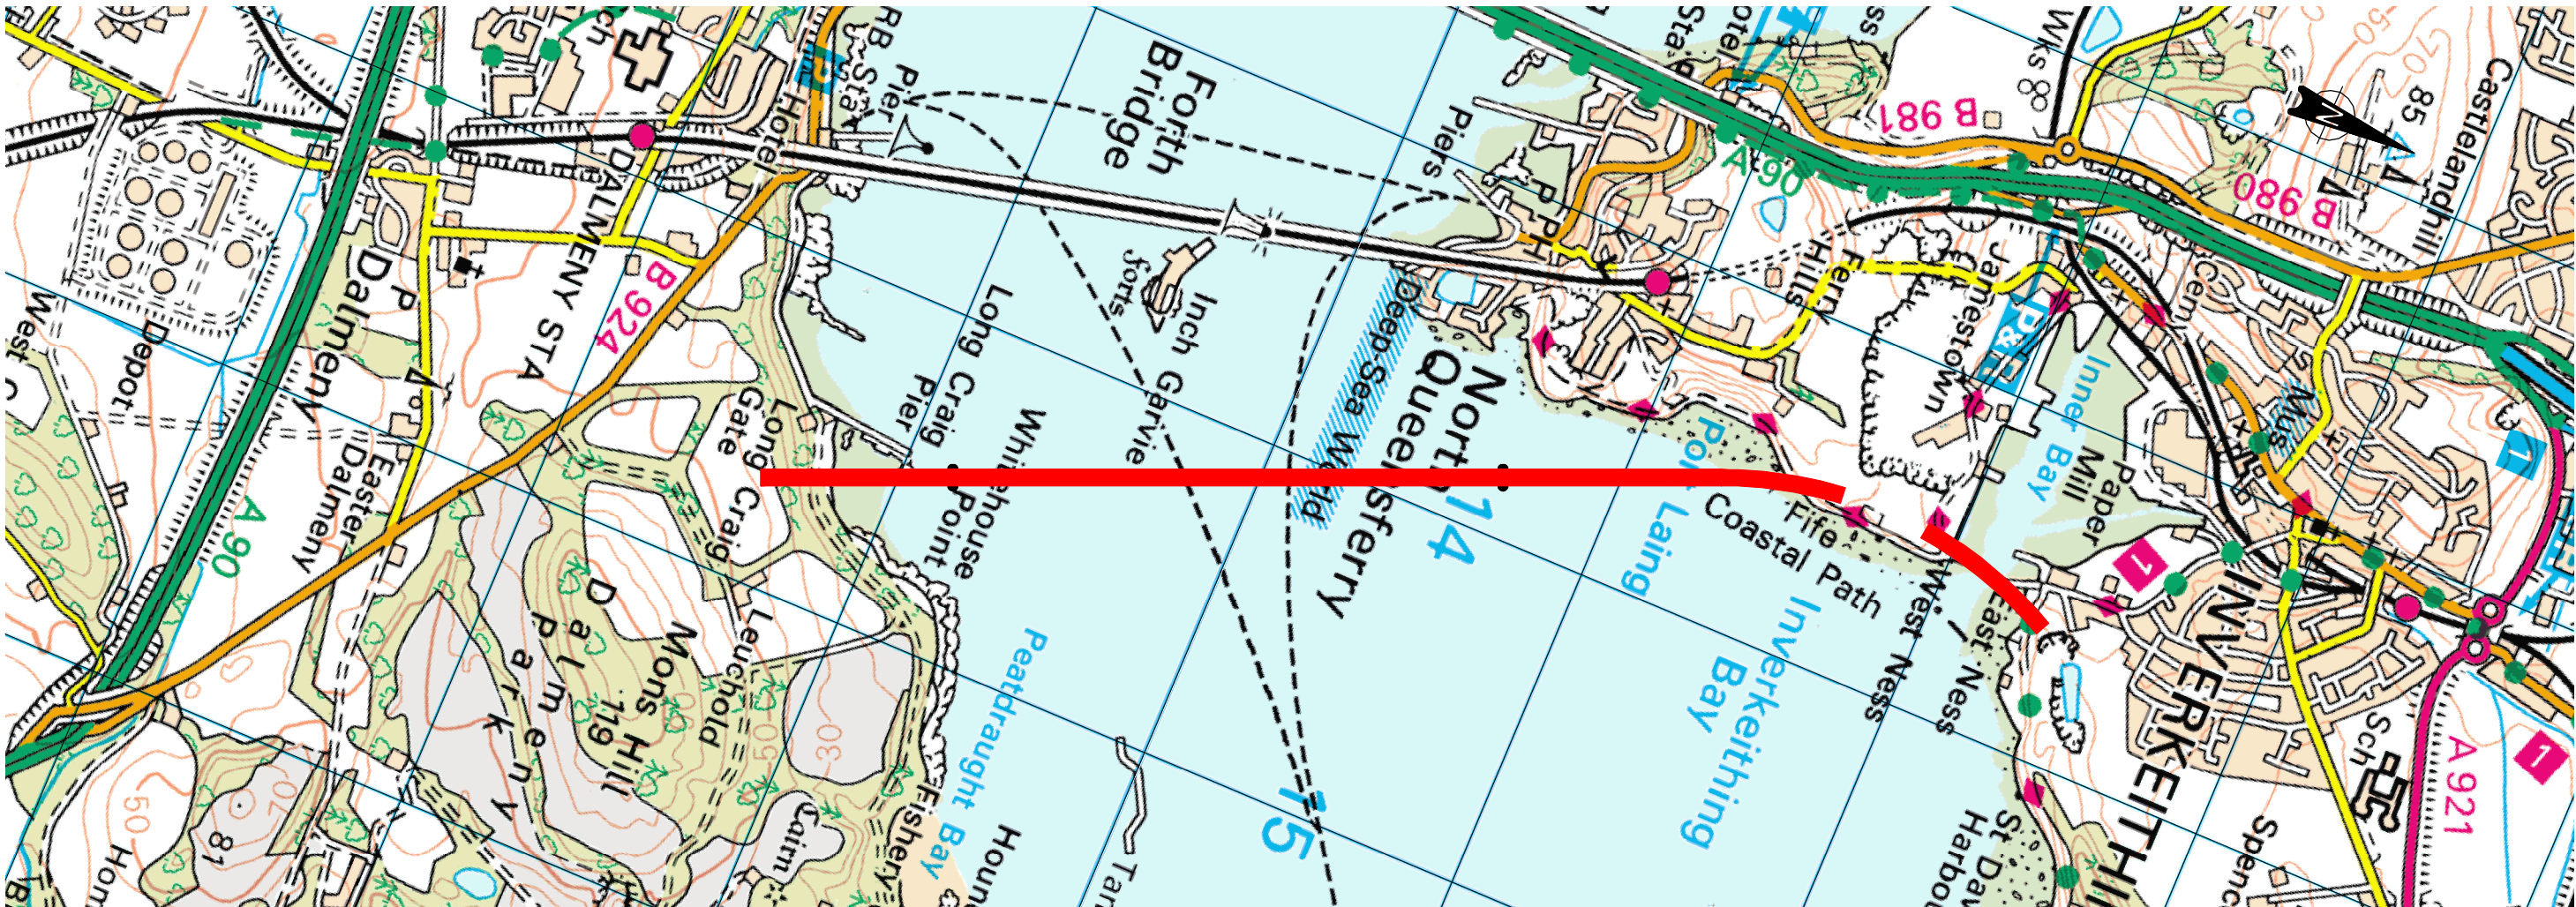

PLAN

FOR NETWORK LINKAGE SEE
DRAWING No. 49550/N/06

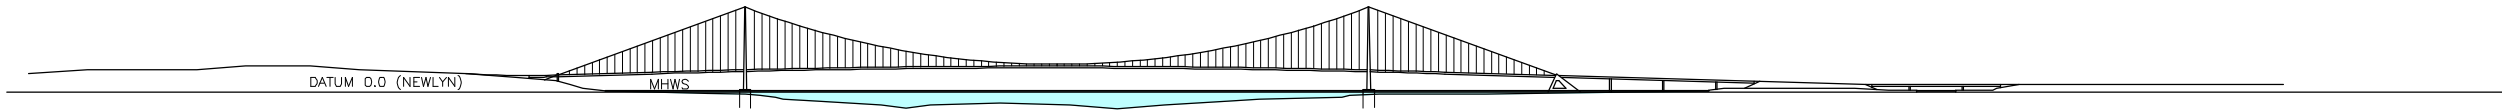

1650 MAIN SPAN

LONGITUDINAL SECTION
NATURAL SCALE

This map is reproduced from Ordnance Survey material with the permission of the Controller of Her Majesty's Stationery Office © Crown copyright. Unauthorised reproduction infringes Crown copyright and may lead to prosecution or civil proceedings. Licence number 100019139.

Client



TRANSPORT
SCOTLAND

JACOBS
CONSULTANCY

FABER MAUNSELL | AECOM

Grant Thornton

TRIBAL

1	02.02.07	2 nd DRAFT	NAR	SJ	IWD
Rev	Date	Purpose of Revision	Drawn	Check	App.
Drawn	NAR	Checked SJ	Approved IWD		
Scale	1:20,000 @ A3	Status DRAFT	Date DECEMBER 2006		

Project FORTH REPLACEMENT CROSSING STUDY

Title BRIDGE CROSSING
ALIGNMENT EB2

Project No. 49550

Drawing No. B / 07

Rev. 1