




This map is reproduced from Ordnance Survey material with the permission of the Controller of Her Majesty's Stationery Office © Crown copyright. Unauthorised reproduction infringes Crown copyright and may lead to prosecution or civil proceedings. Licence number 100019139.

Client

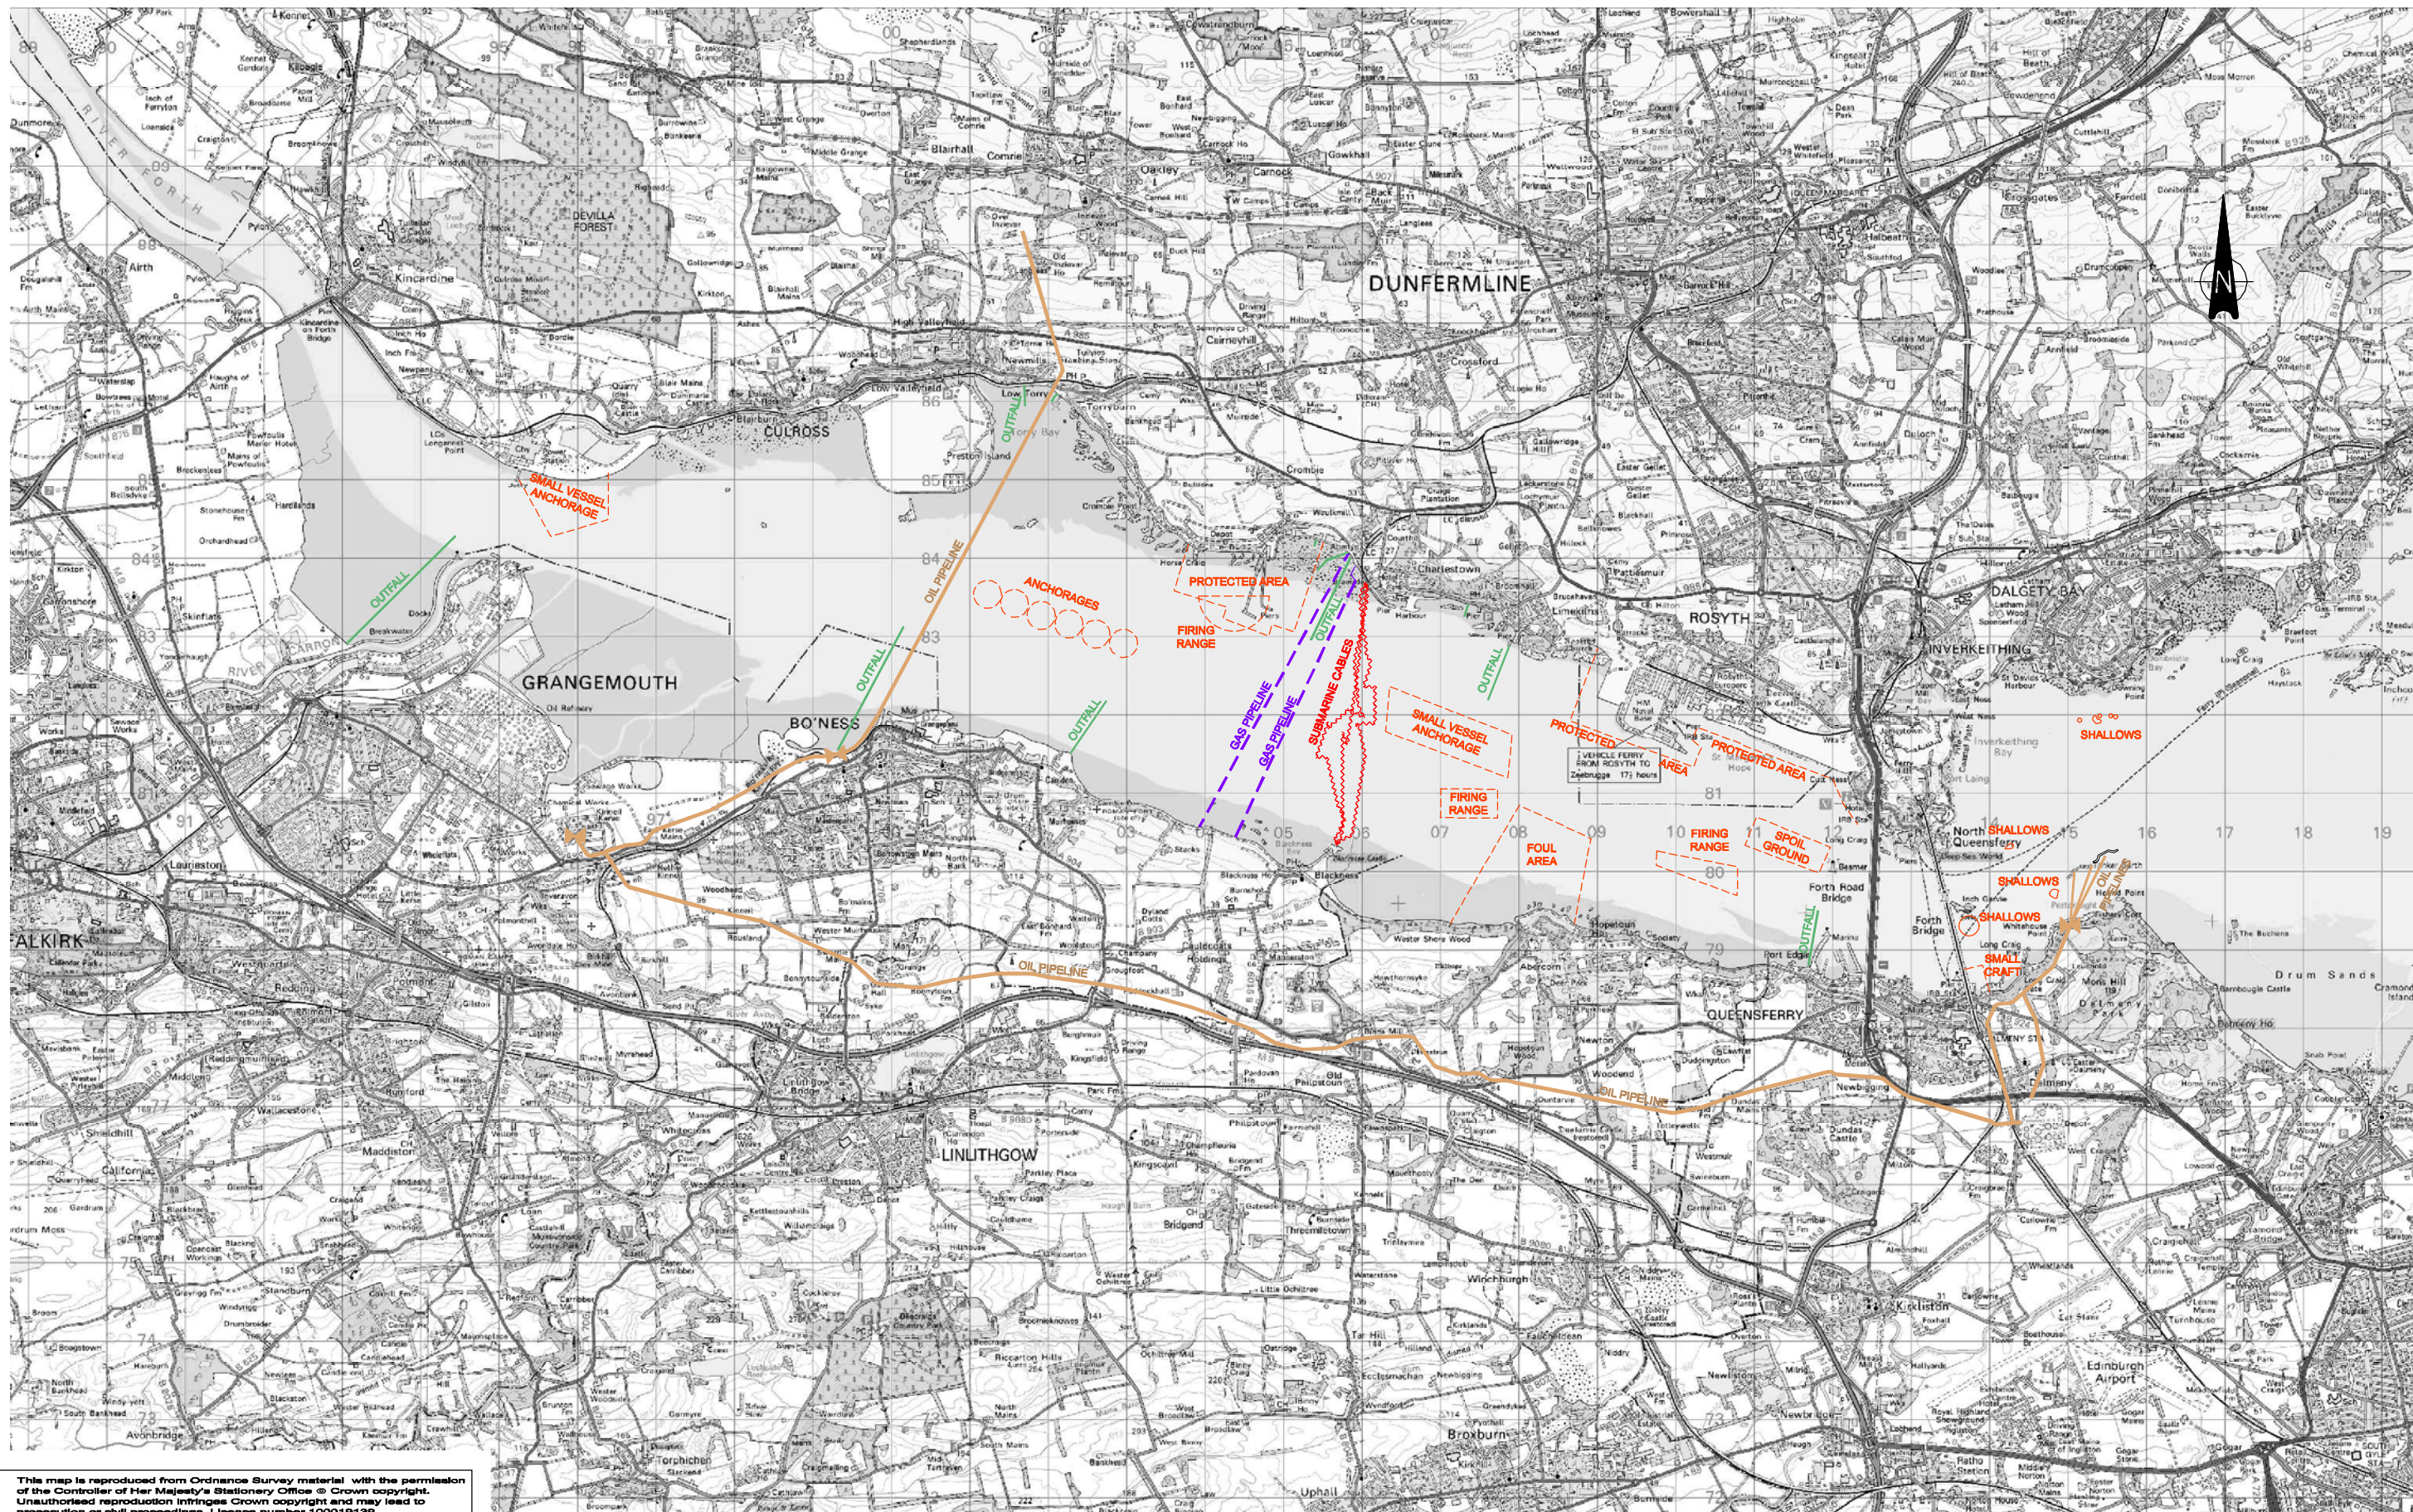

TRANSPORT
SCOTLAND

JACOBS
CONSULTANCY

Grant Thornton

FABER MAUNSELL AECOM

TRIBAL

1	02.02.07	2 nd DRAFT. OIL PIPELINE ADDED BACKGROUND CHANGED TO GREYSKALE	NAR	SJ	IWD
Rev	Date	Purpose of Revision	Drawn	Check	App.
Drawn	NAR	Checked SJ	Approved IWD		
Scale	1:80,000 @ A3	Status DRAFT	Date DECEMBER 2006		

Project FORTH REPLACEMENT CROSSING STUDY

Title PHYSICAL CONSTRAINTS
IN THE FORTH ESTUARY

Project No. 49550 Drawing No. G / 01 Rev. 1