




This map is reproduced from Ordnance Survey material with the permission of the Controller of Her Majesty's Stationery Office © Crown copyright. Unauthorised reproduction infringes Crown copyright and may lead to prosecution or civil proceedings. Licence number 100019139.

Client

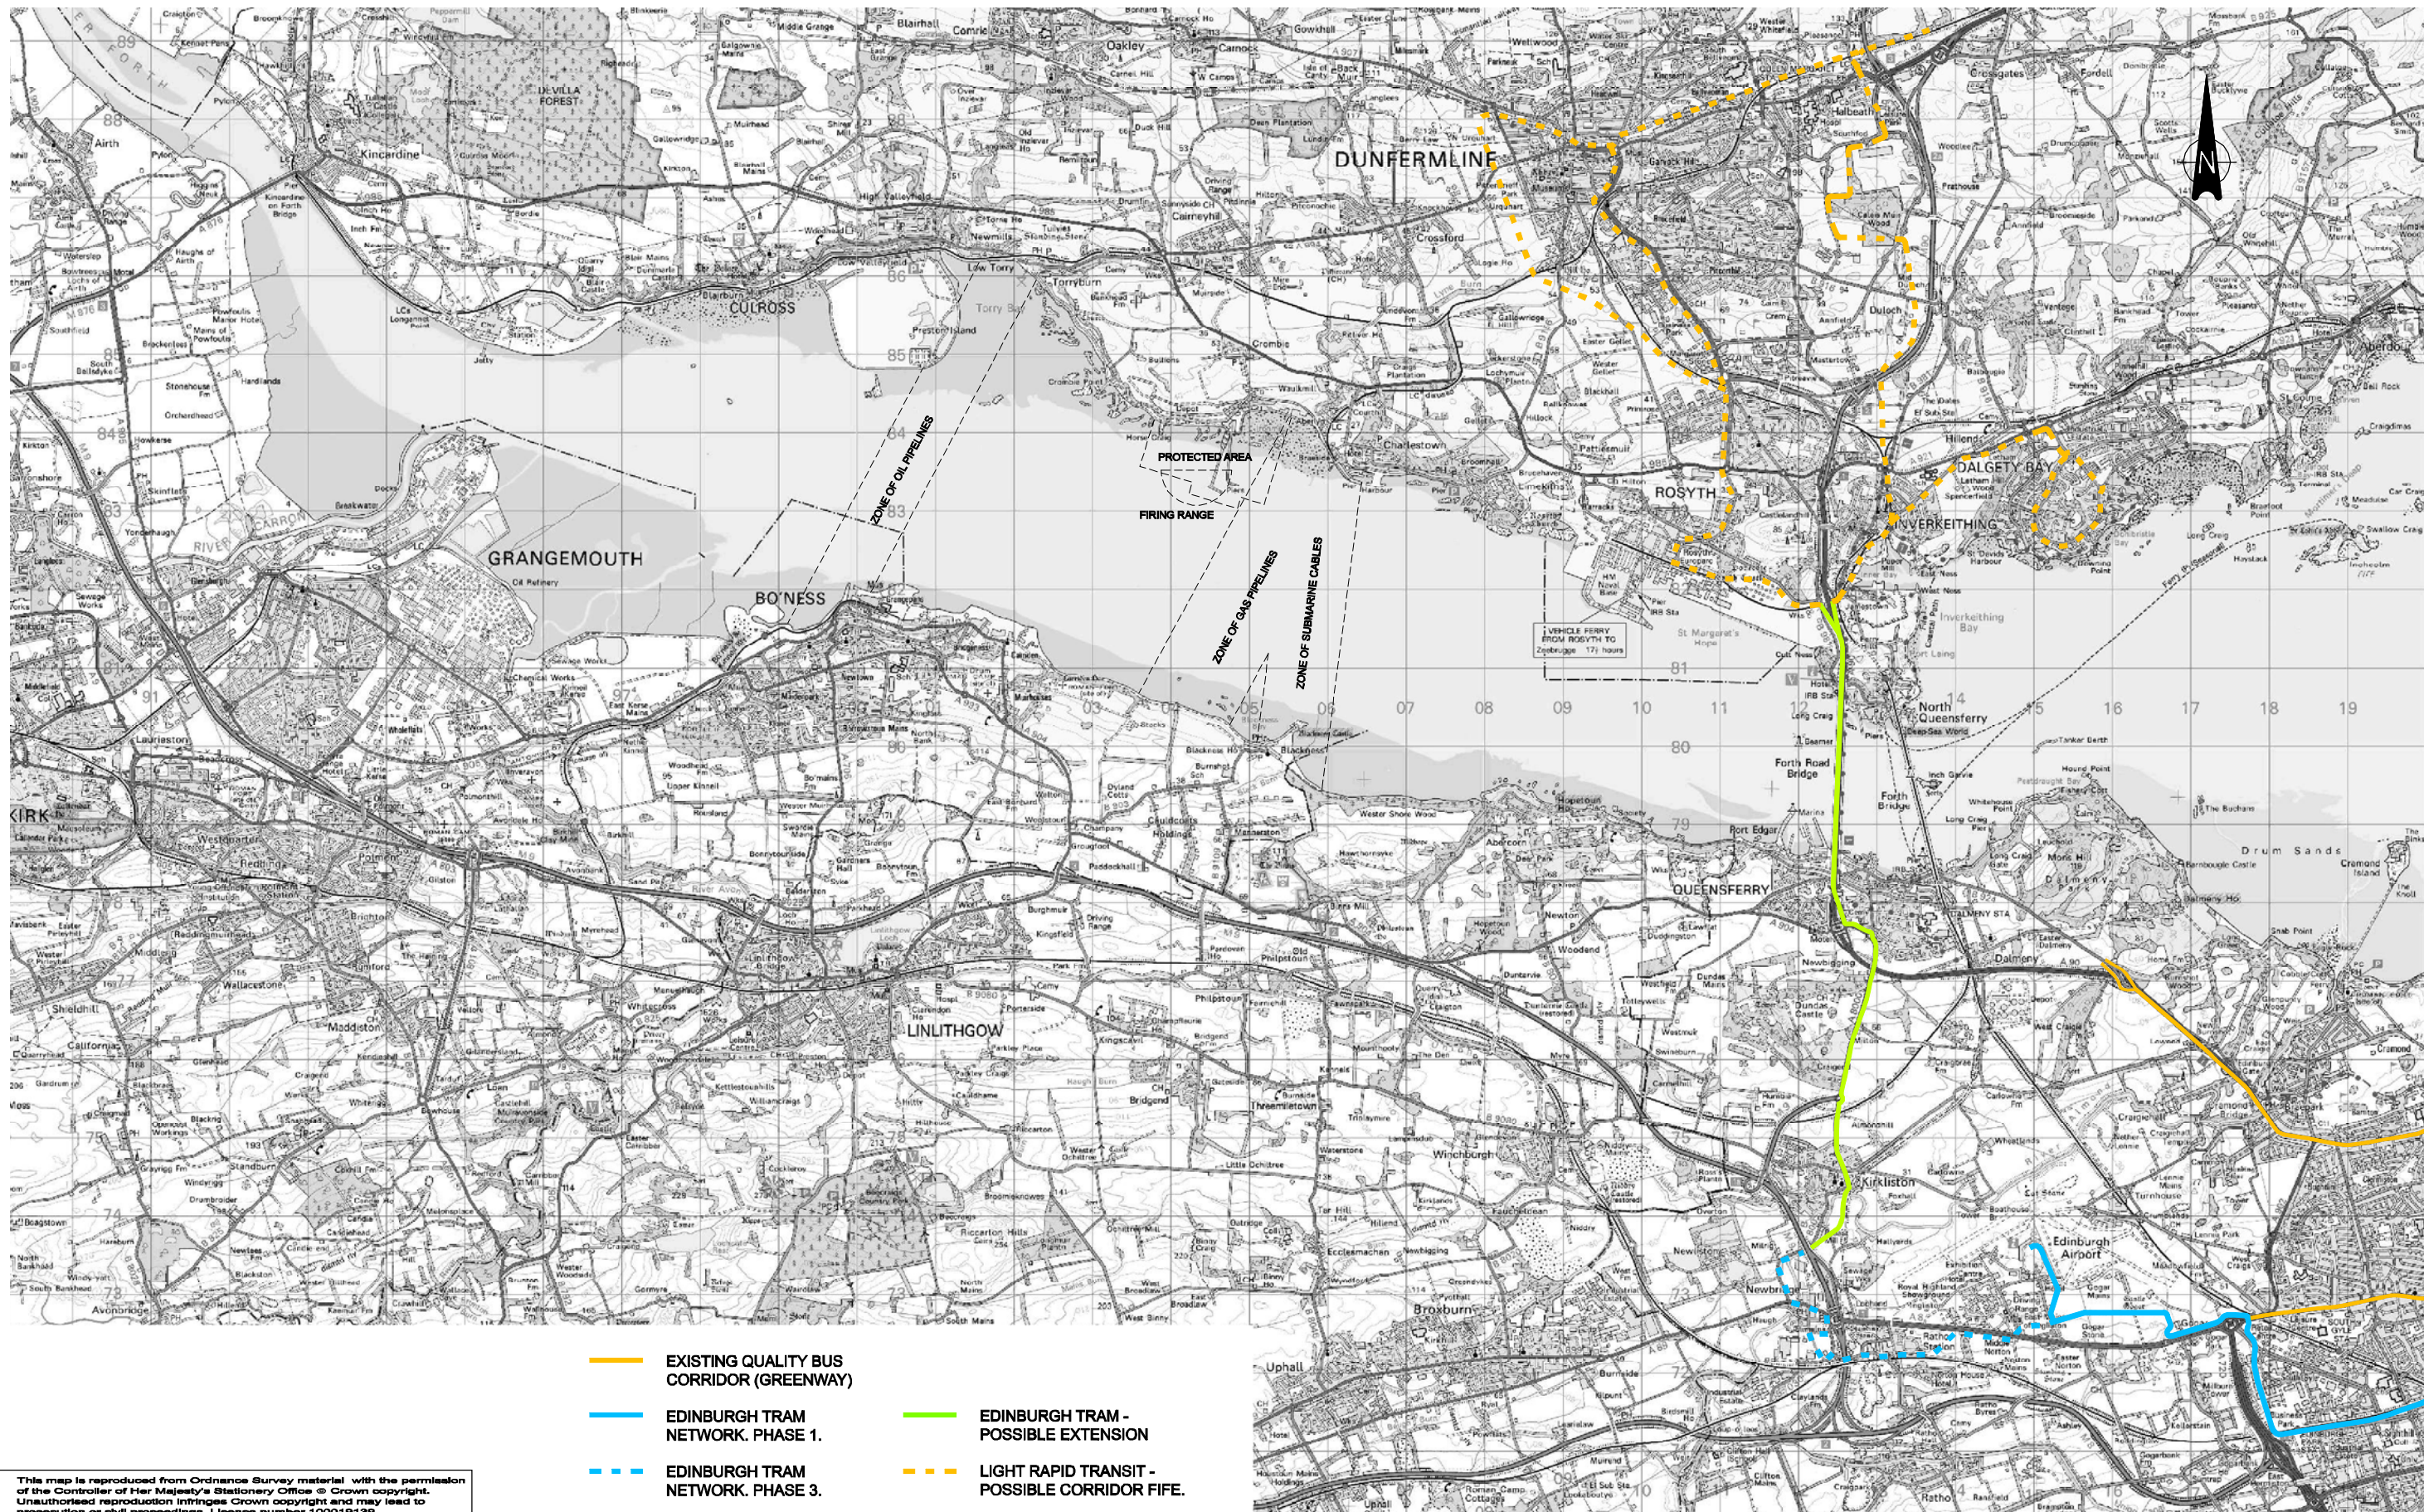

TRANSPORT
SCOTLAND

JACOBS
CONSULTANCY

Grant Thornton

FABER MAUNSELL AECOM

TRIBAL

Rev	Date	Purpose of Revision	Drawn	Check	App.
0	02.02.07	2 ND DRAFT. FIRST ISSUE OF DRAWING	NAR	SJ	IWD
Drawn	NAR	Checked	SJ	Approved	IWD
Scale	1:80,000 @ A3	Status	DRAFT	Date	JANUARY 2007

Project	FORTH REPLACEMENT CROSSING STUDY		
Title	LIGHT RAPID TRANSIT CONNECTIONS		
Project No.	49550	Drawing No.	G / 06
Rev.	0		