




This map is reproduced from Ordnance Survey material with the permission of the Controller of Her Majesty's Stationery Office. Crown copyright. Unauthorised reproduction infringes Crown copyright and may lead to prosecution or civil proceedings. Licence number 100019139.

Client

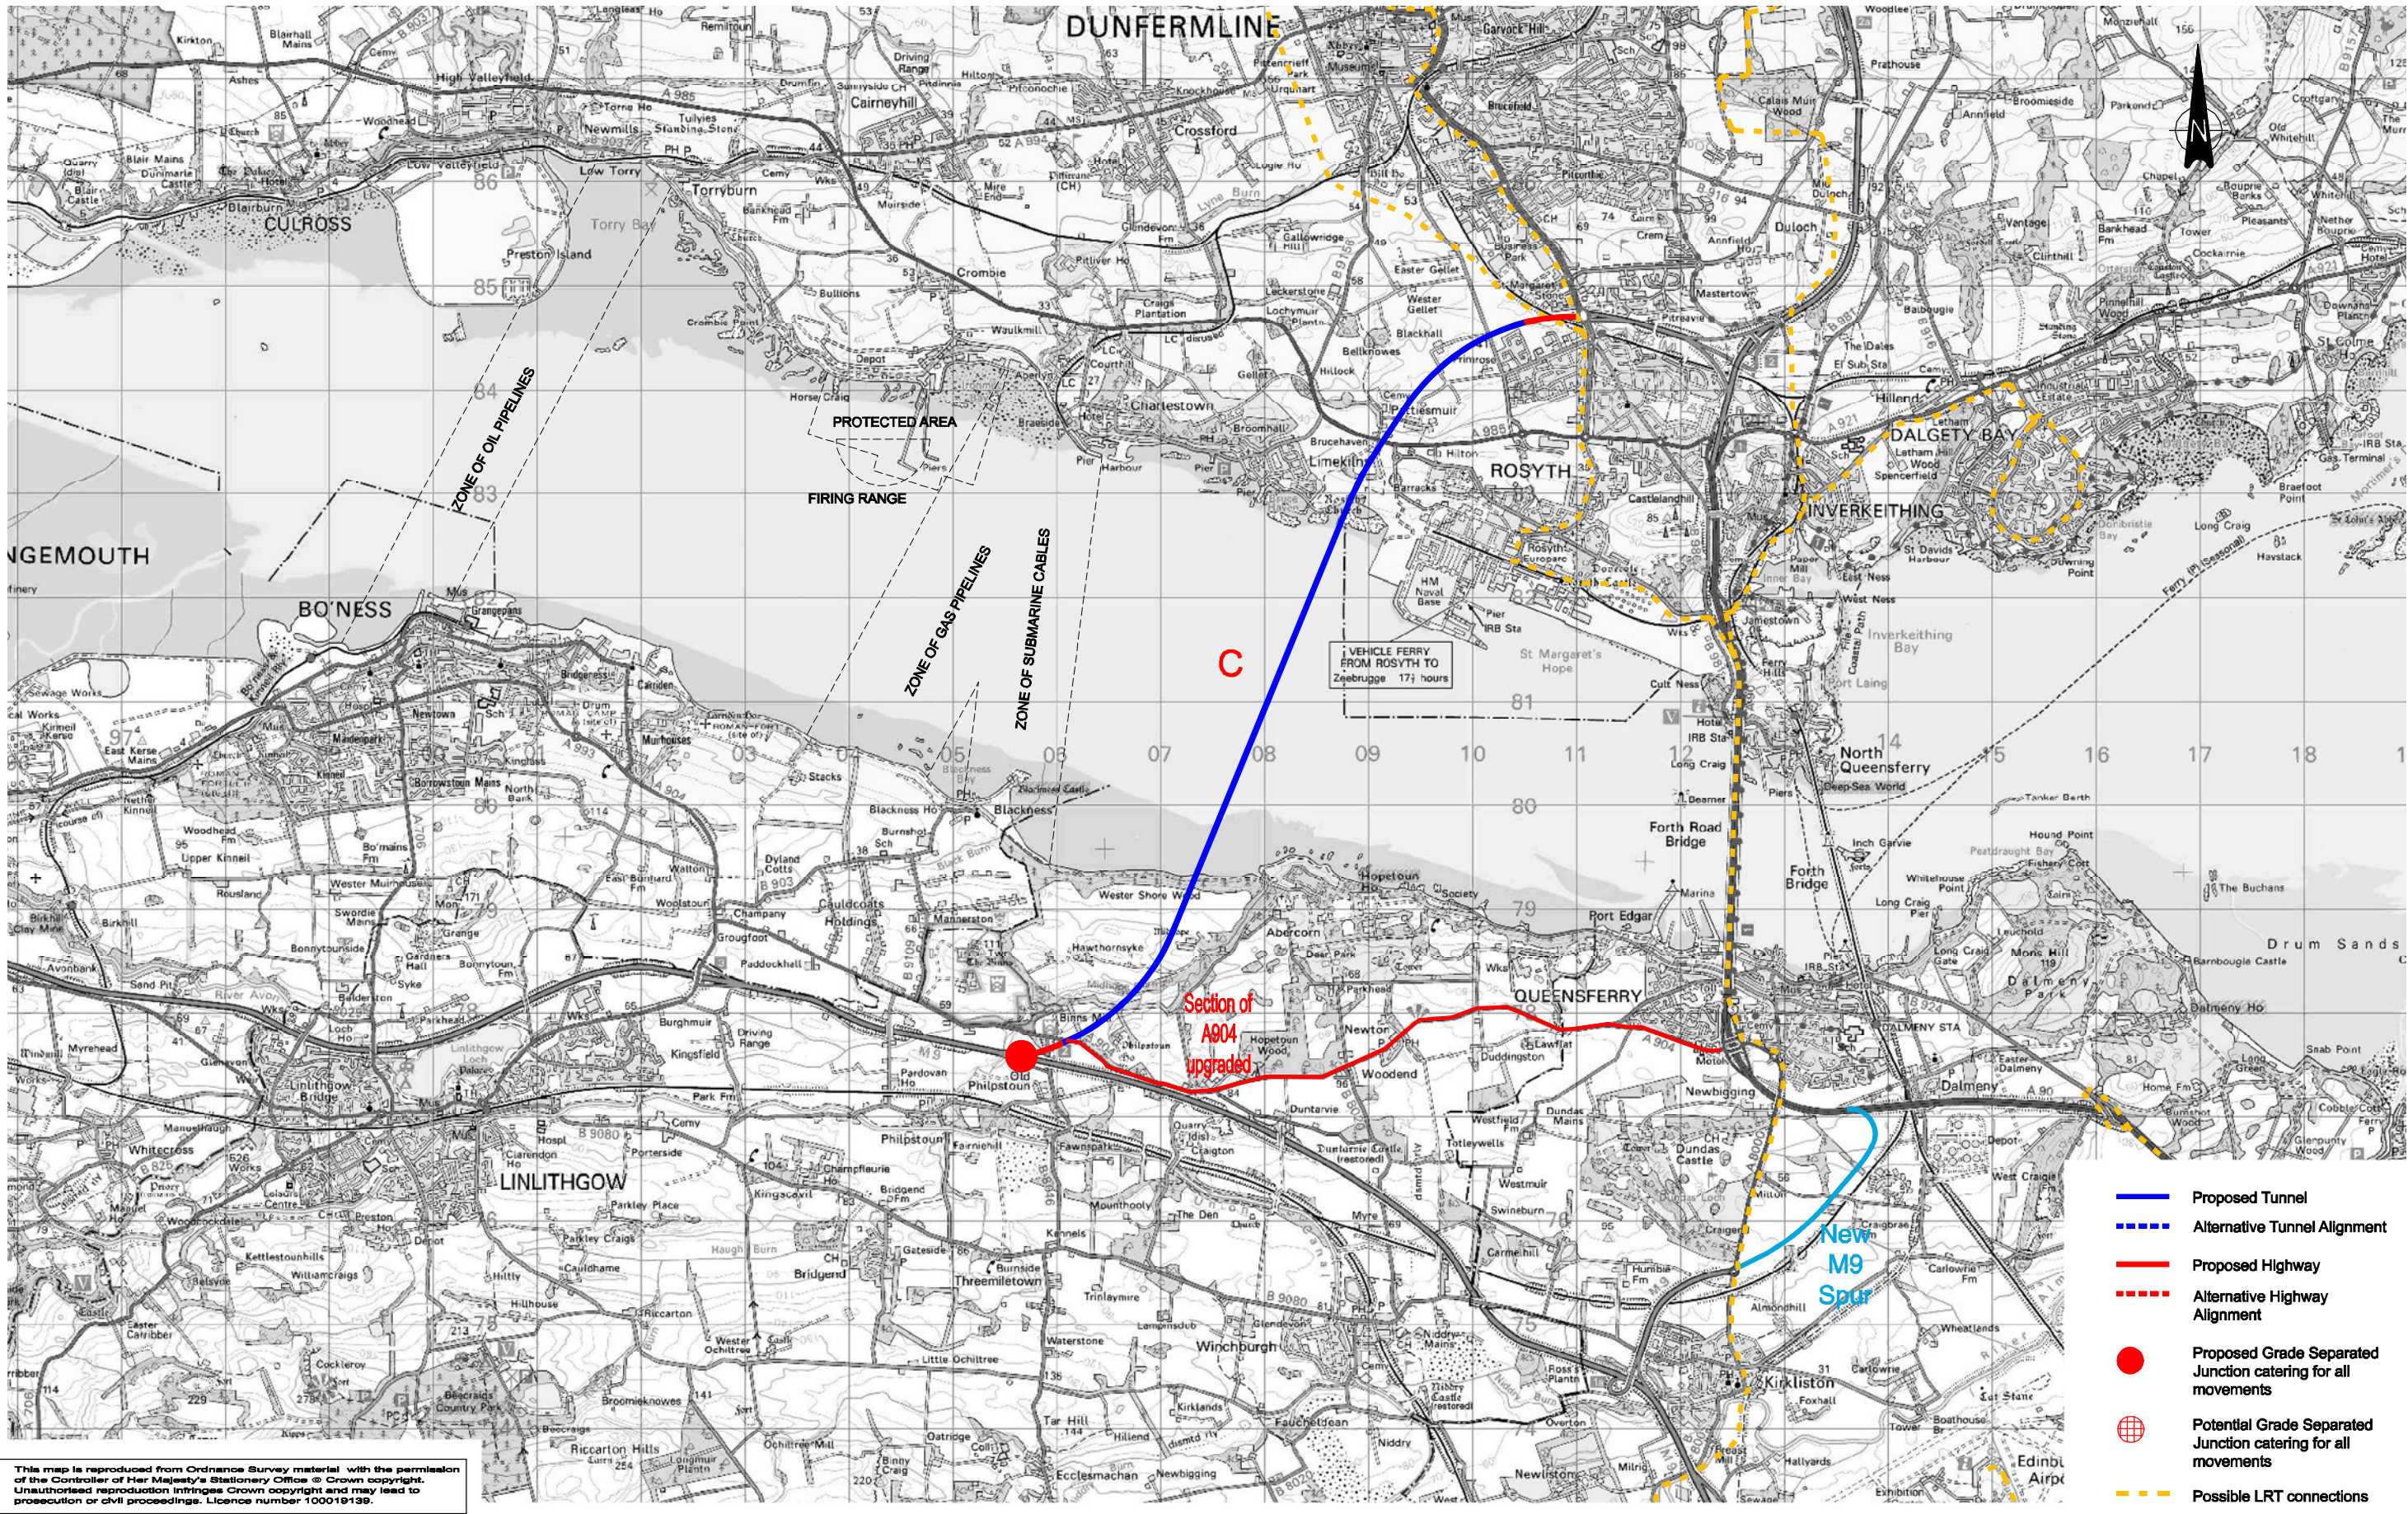

TRANSPORT
SCOTLAND

JACOBS
CONSULTANCY

Grant Thornton

FABER MAUNSELL AECOM

TRIBAL

1	02.02.07	2 nd DRAFT. POSSIBLE LRT ADDED. BACKGROUND CHANGED TO GREYSKALE	NAR	SJ	IWD
Rev	Date	Purpose of Revision	Drawn	Check	App.
Drawn	TM	Checked	SJ	Approved	IWD
Scale	1:60,000 @ A3	Status	DRAFT	Date	DECEMBER 2006

Project FORTH REPLACEMENT CROSSING STUDY

Title NETWORK LINKAGE
TUNNEL CROSSING - CORRIDOR C

Project No.	49550	Drawing No.	N / 03	Rev.	1
-------------	-------	-------------	--------	------	---