




This map is reproduced from Ordnance Survey material with the permission of the Controller of Her Majesty's Stationery Office © Crown copyright. Unauthorised reproduction infringes Crown copyright and may lead to prosecution or civil proceedings. Licence number 100019139.

Client

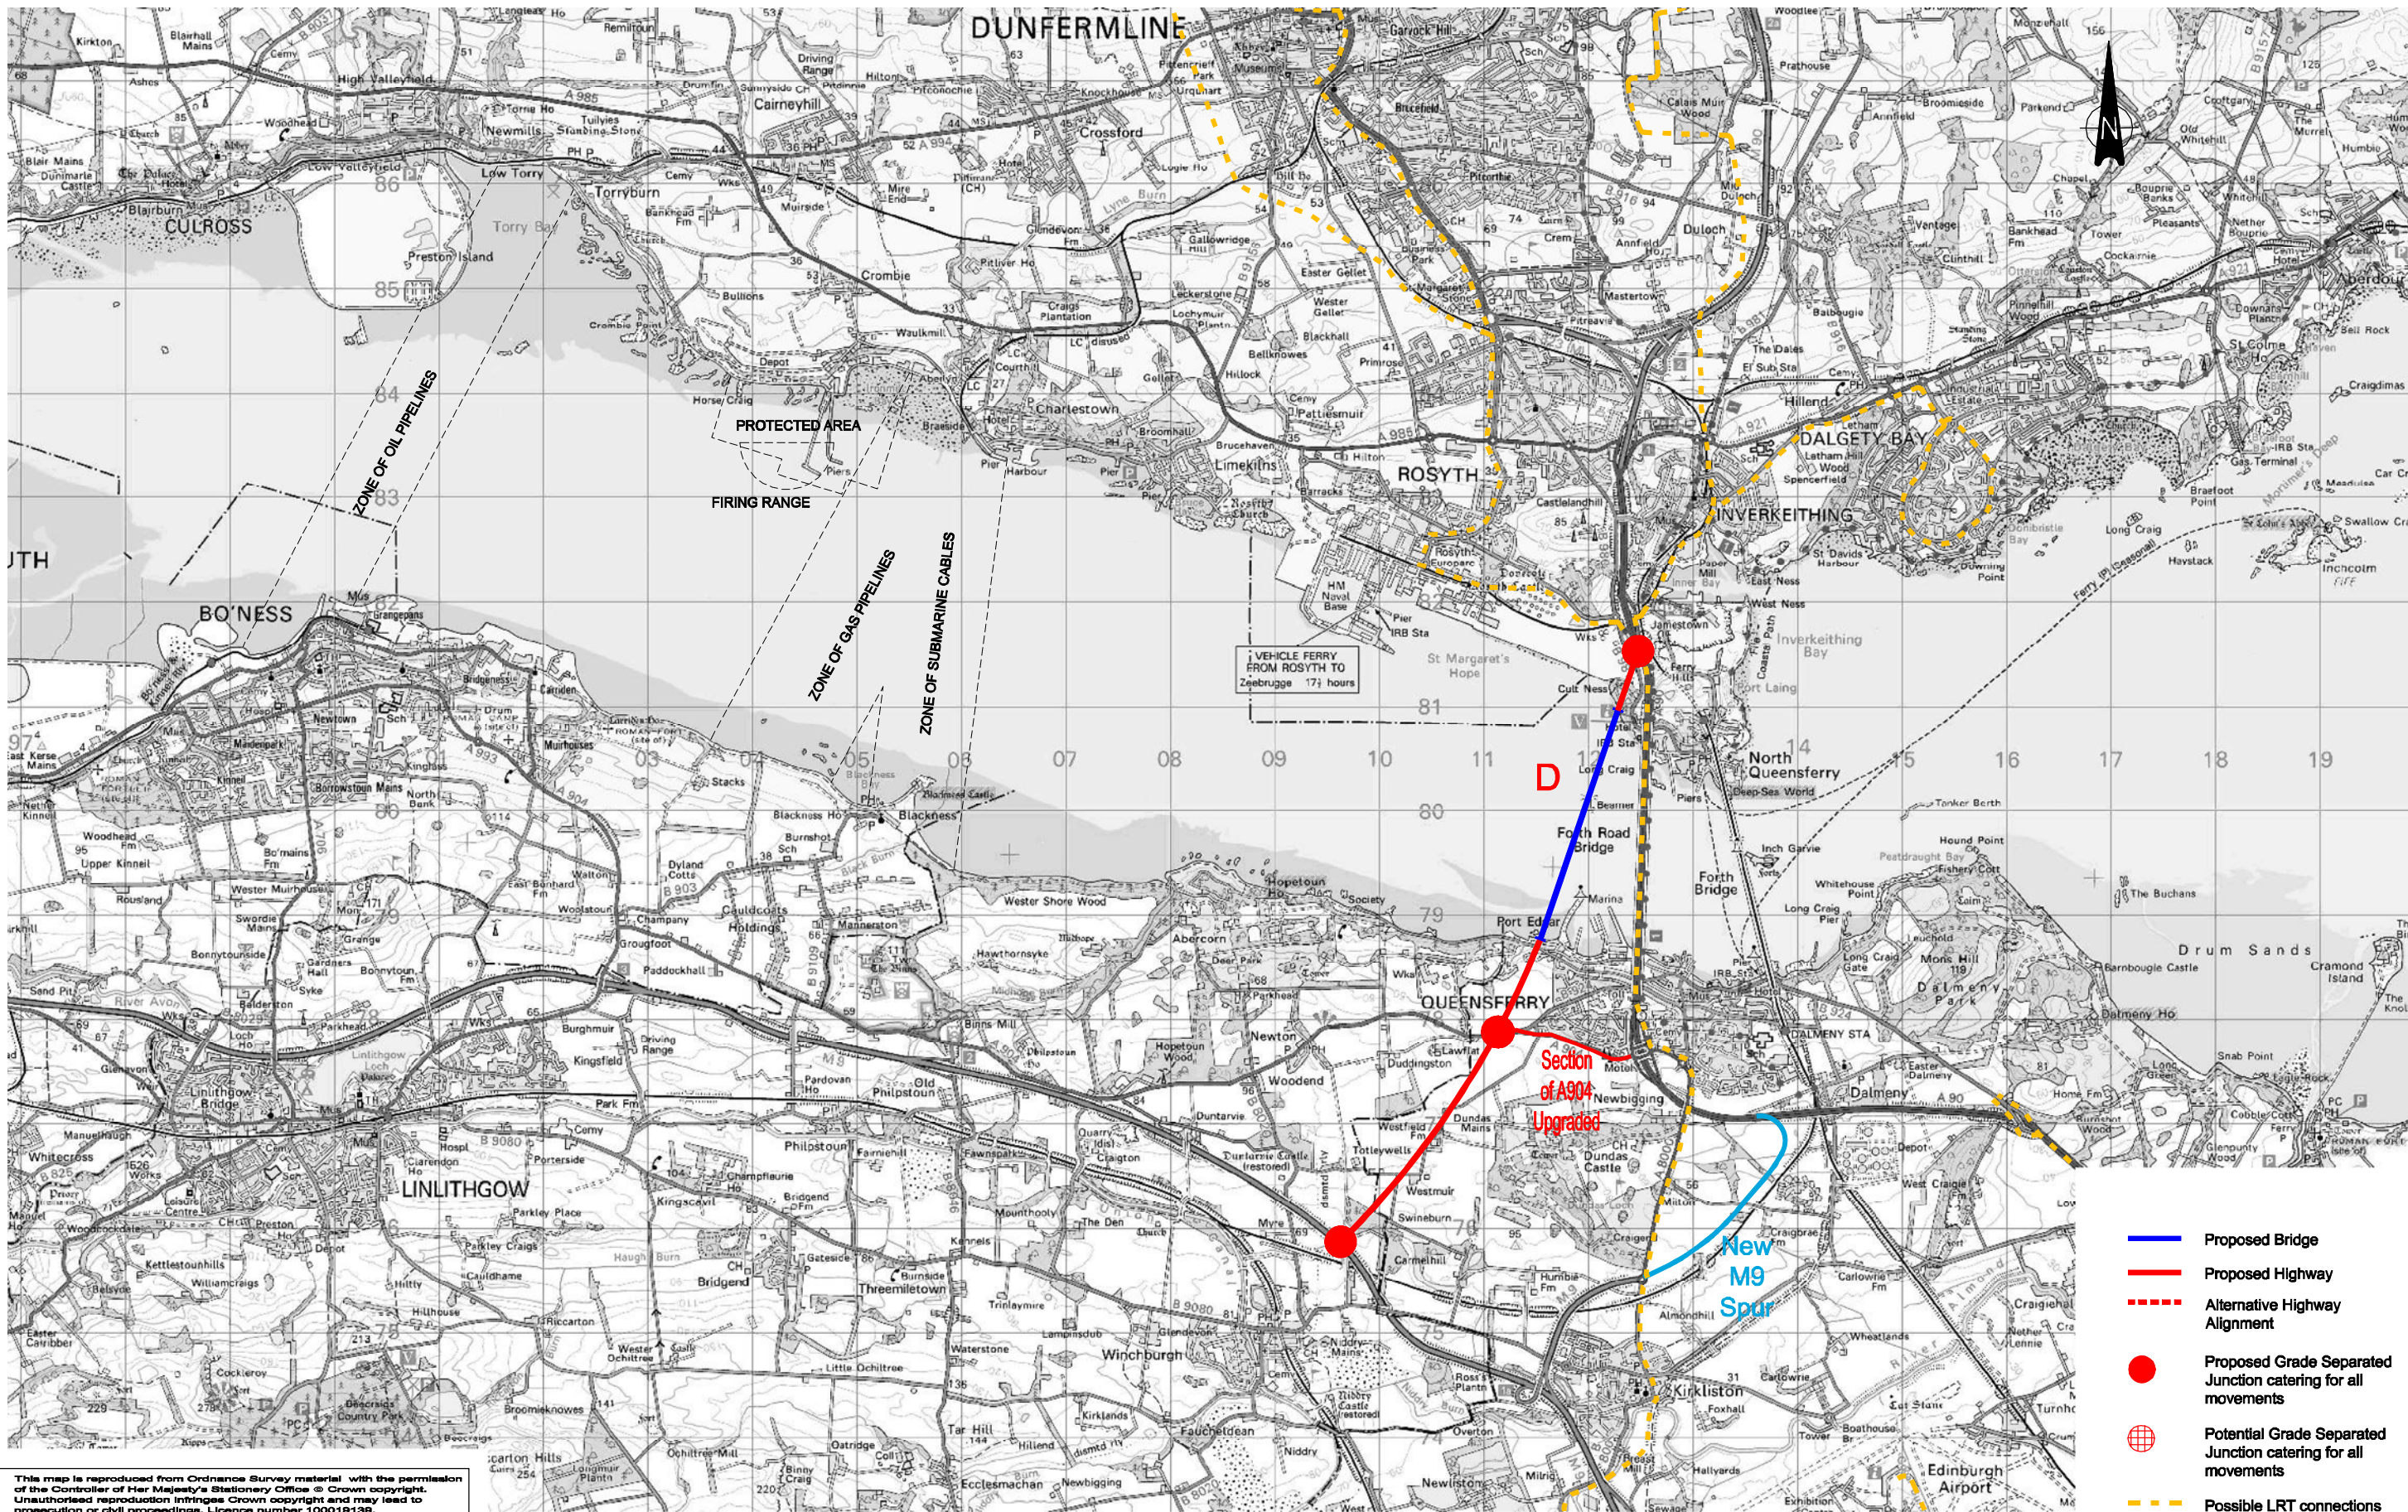

TRANSPORT
SCOTLAND

JACOBS
CONSULTANCY

Grant Thornton

FABER MAUNSELL AECOM

TRIBAL

1	02.02.07	2 nd DRAFT. POSSIBLE LRT ADDED. BACKGROUND CHANGED TO GREYSKALE	NAR	SJ	IWD
Rev	Date	Purpose of Revision	Drawn	Check	App.
Drawn	TM	Checked	SJ	Approved	IWD
Scale	1:60,000 @ A3	Status	DRAFT	Date	DECEMBER 2006

Project	FORTH REPLACEMENT CROSSING STUDY		
Title	NETWORK LINKAGE BRIDGE CROSSING - CORRIDOR D		
Project No.	49550	Drawing No.	N / 04
Rev.	1		