


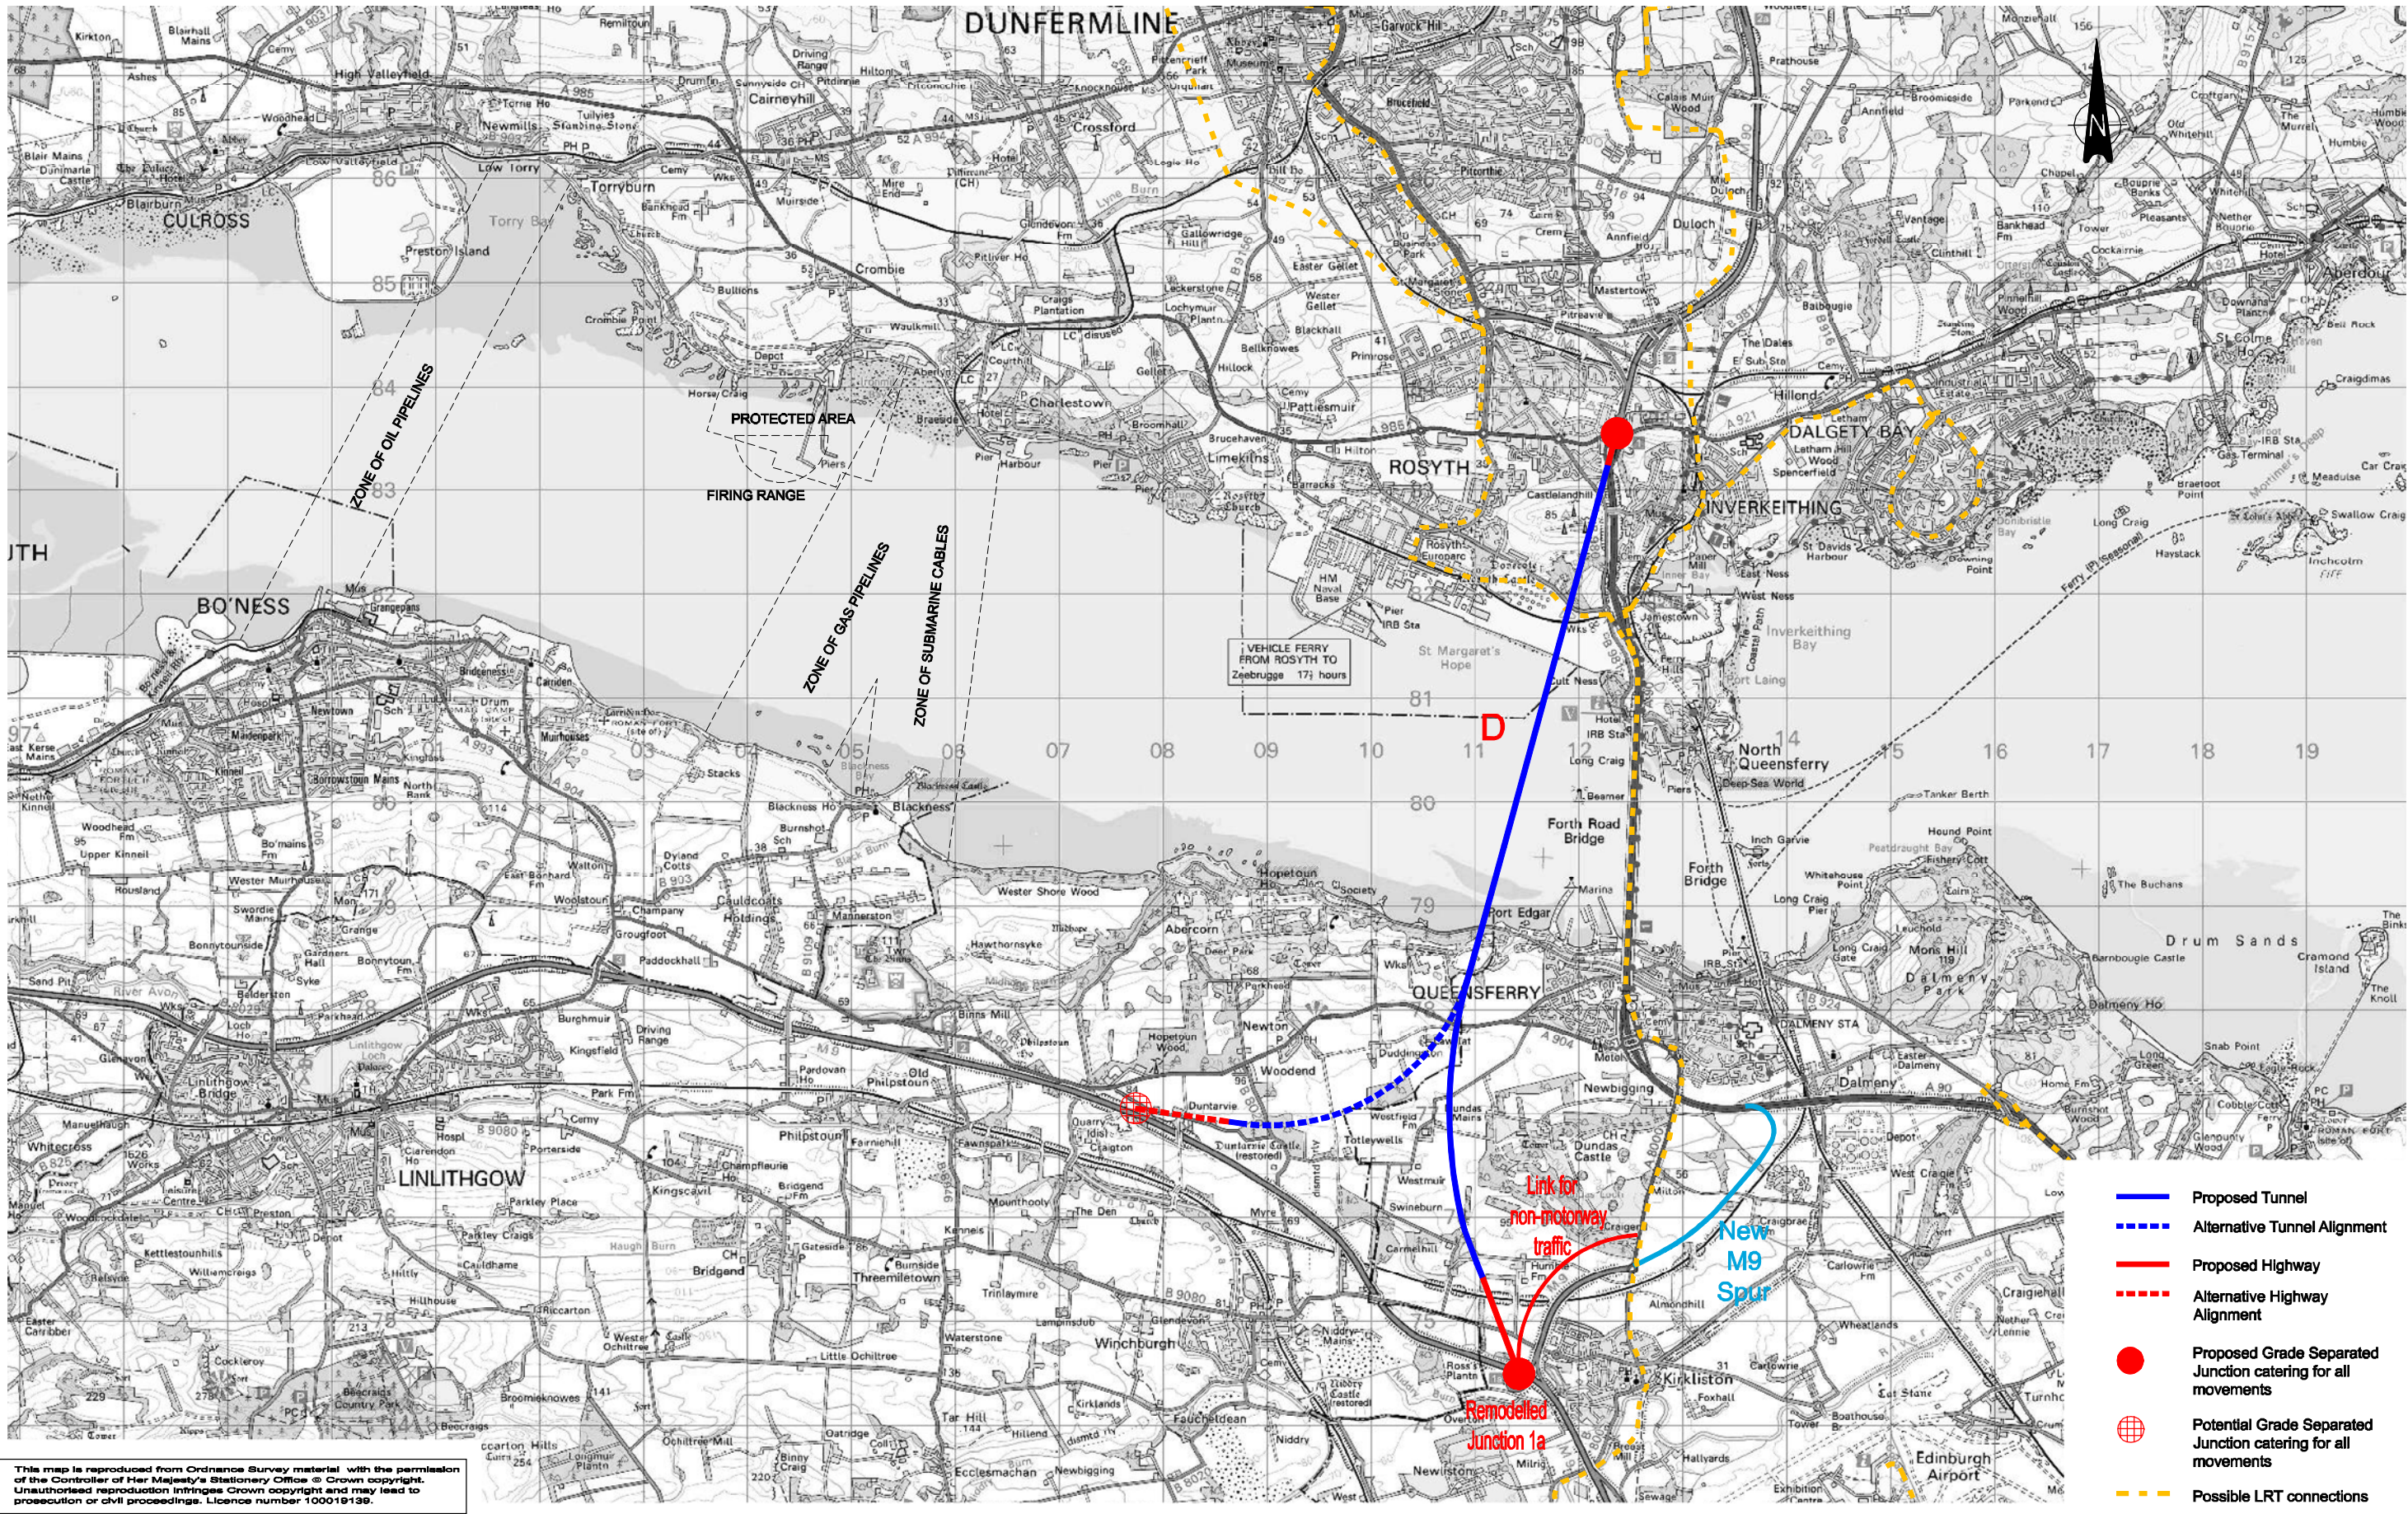

This map is reproduced from Ordnance Survey material with the permission of the Controller of Her Majesty's Stationery Office © Crown copyright. Unauthorised reproduction infringes Crown copyright and may lead to prosecution or civil proceedings. Licence number 100019139.

Client										Project									
 TRANSPORT SCOTLAND										FORTH REPLACEMENT CROSSING STUDY									
JACOBS CONSULTANCY FABER MAUNSELL AECOM										Title									
										NETWORK LINKAGE TUNNEL CROSSING - CORRIDOR D									
1 02.02.07 2 nd DRAFT. POSSIBLE LRT ADDED. BACKGROUND CHANGED TO GREYSKALE										NAR SJ IWD									
Rev Date Purpose of Revision										Drawn Check App.									
Drawn TM										Checked SJ									
Scale 1:60,000 @ A3										Approved IWD									
Status DRAFT										Date DECEMBER 2006									
Grant Thornton 										Project No. 49550									
										Drawing No. N / 05									
										Rev. 1									