



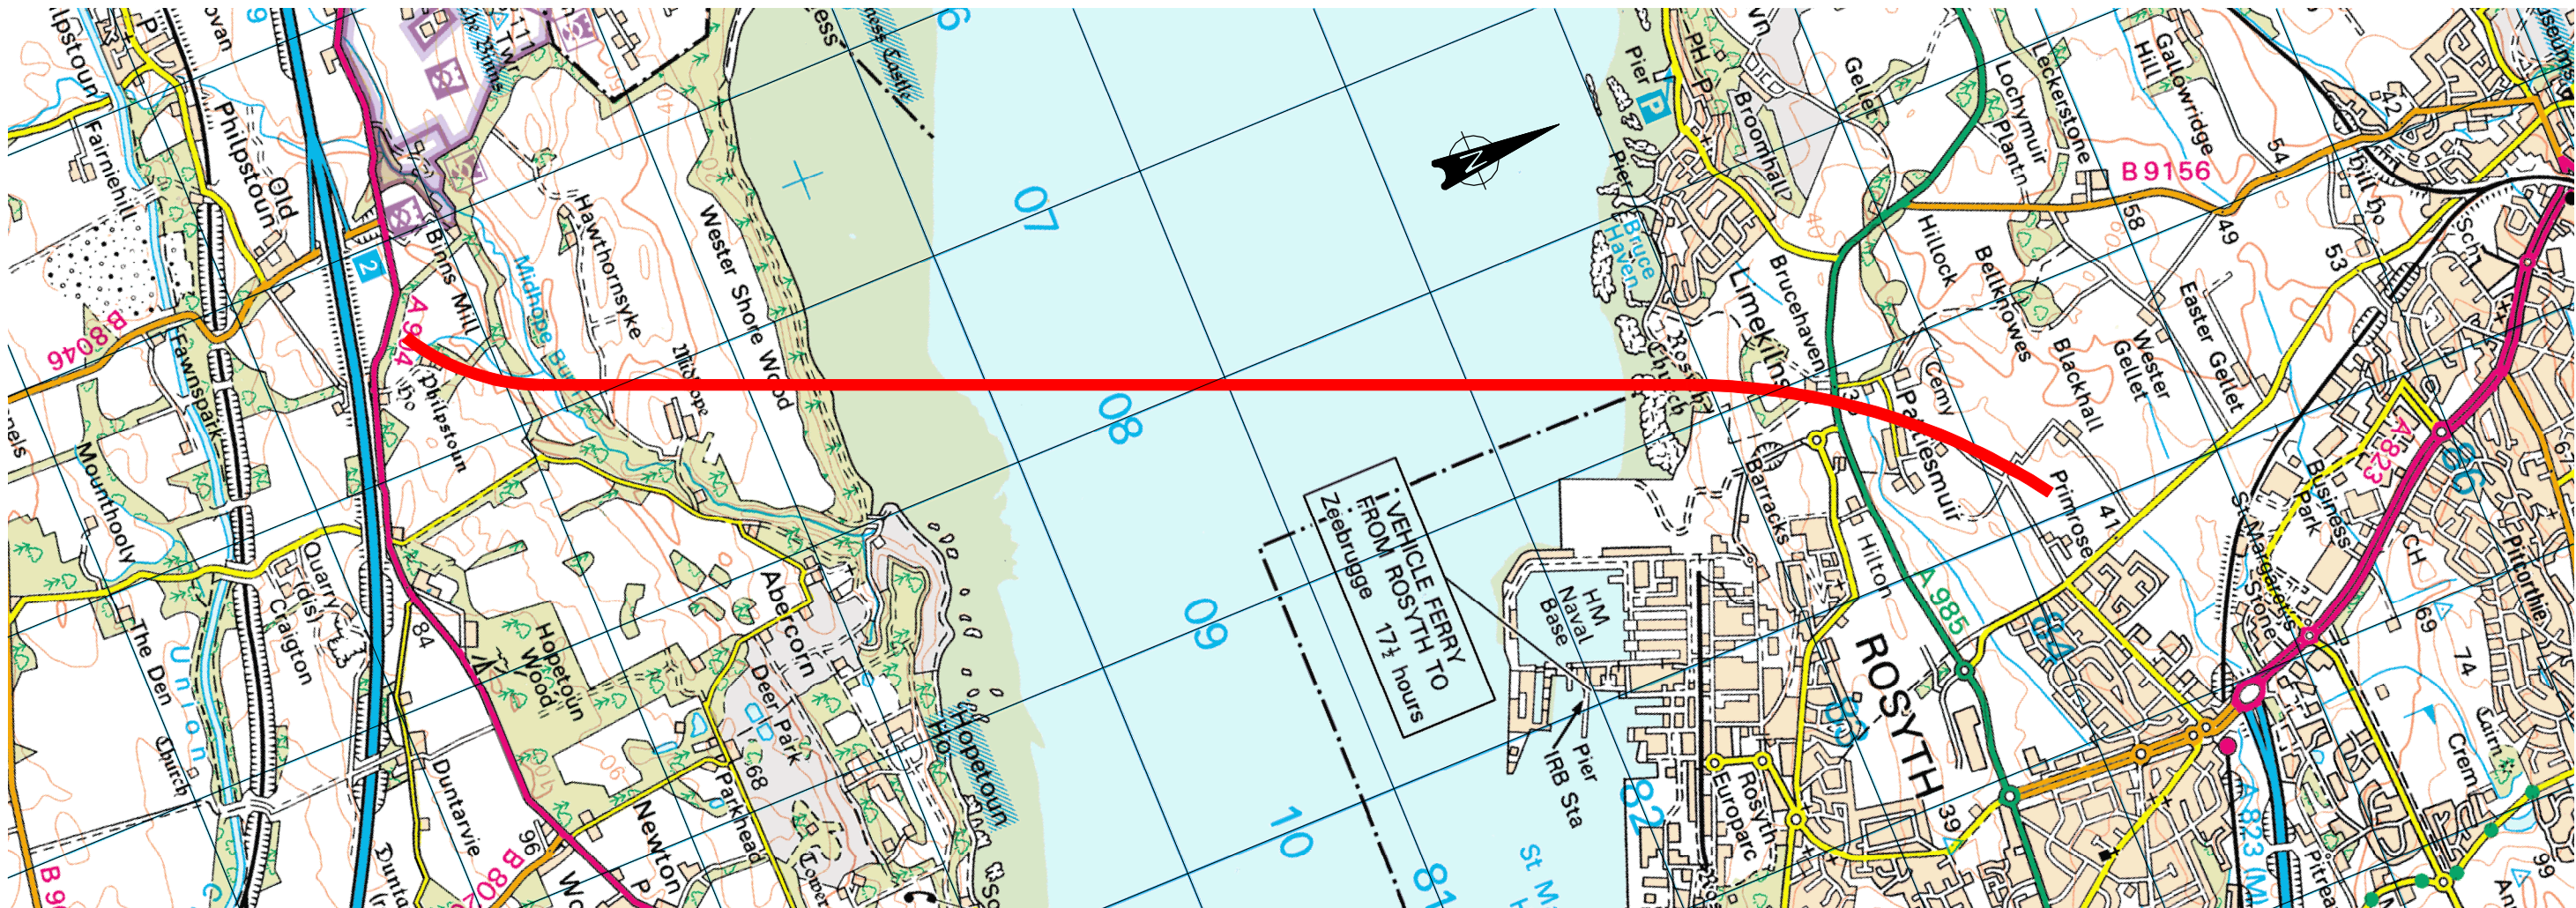

PLAN

FOR NETWORK LINKAGE SEE
DRAWING No. 49550/N/03

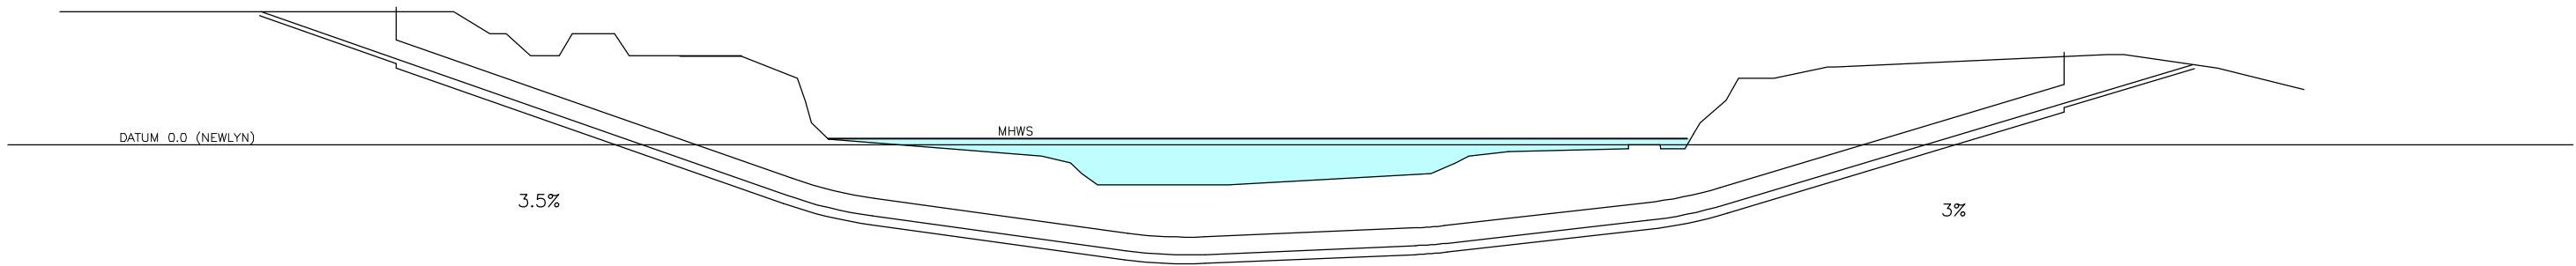

PROFILE

VERTICAL / HORIZONTAL DISTORTION 10:1

This map is reproduced from Ordnance Survey material with the permission of the Controller of Her Majesty's Stationery Office © Crown copyright. Unauthorised reproduction infringes Crown copyright and may lead to prosecution or civil proceedings. Licence number 100019139.

Client



TRANSPORT
SCOTLAND

JACOBS
CONSULTANCY

Grant Thornton

FABER MAUNSELL

AECOM

TRIBAL

1	02.02.07	2 nd DRAFT	NAR	SJ	IWD
Rev	Date	Purpose of Revision	Drawn	Check	App.
Drawn	NAR	Checked	SJ	Approved	IWD
Scale	1:30,000 @ A3	Status	DRAFT	Date	DECEMBER 2006

Project	FORTH REPLACEMENT CROSSING STUDY				
Title	TUNNEL CROSSING ALIGNMENT CT1				
Project No.	49550	Drawing No.	T / 01	Rev.	1