



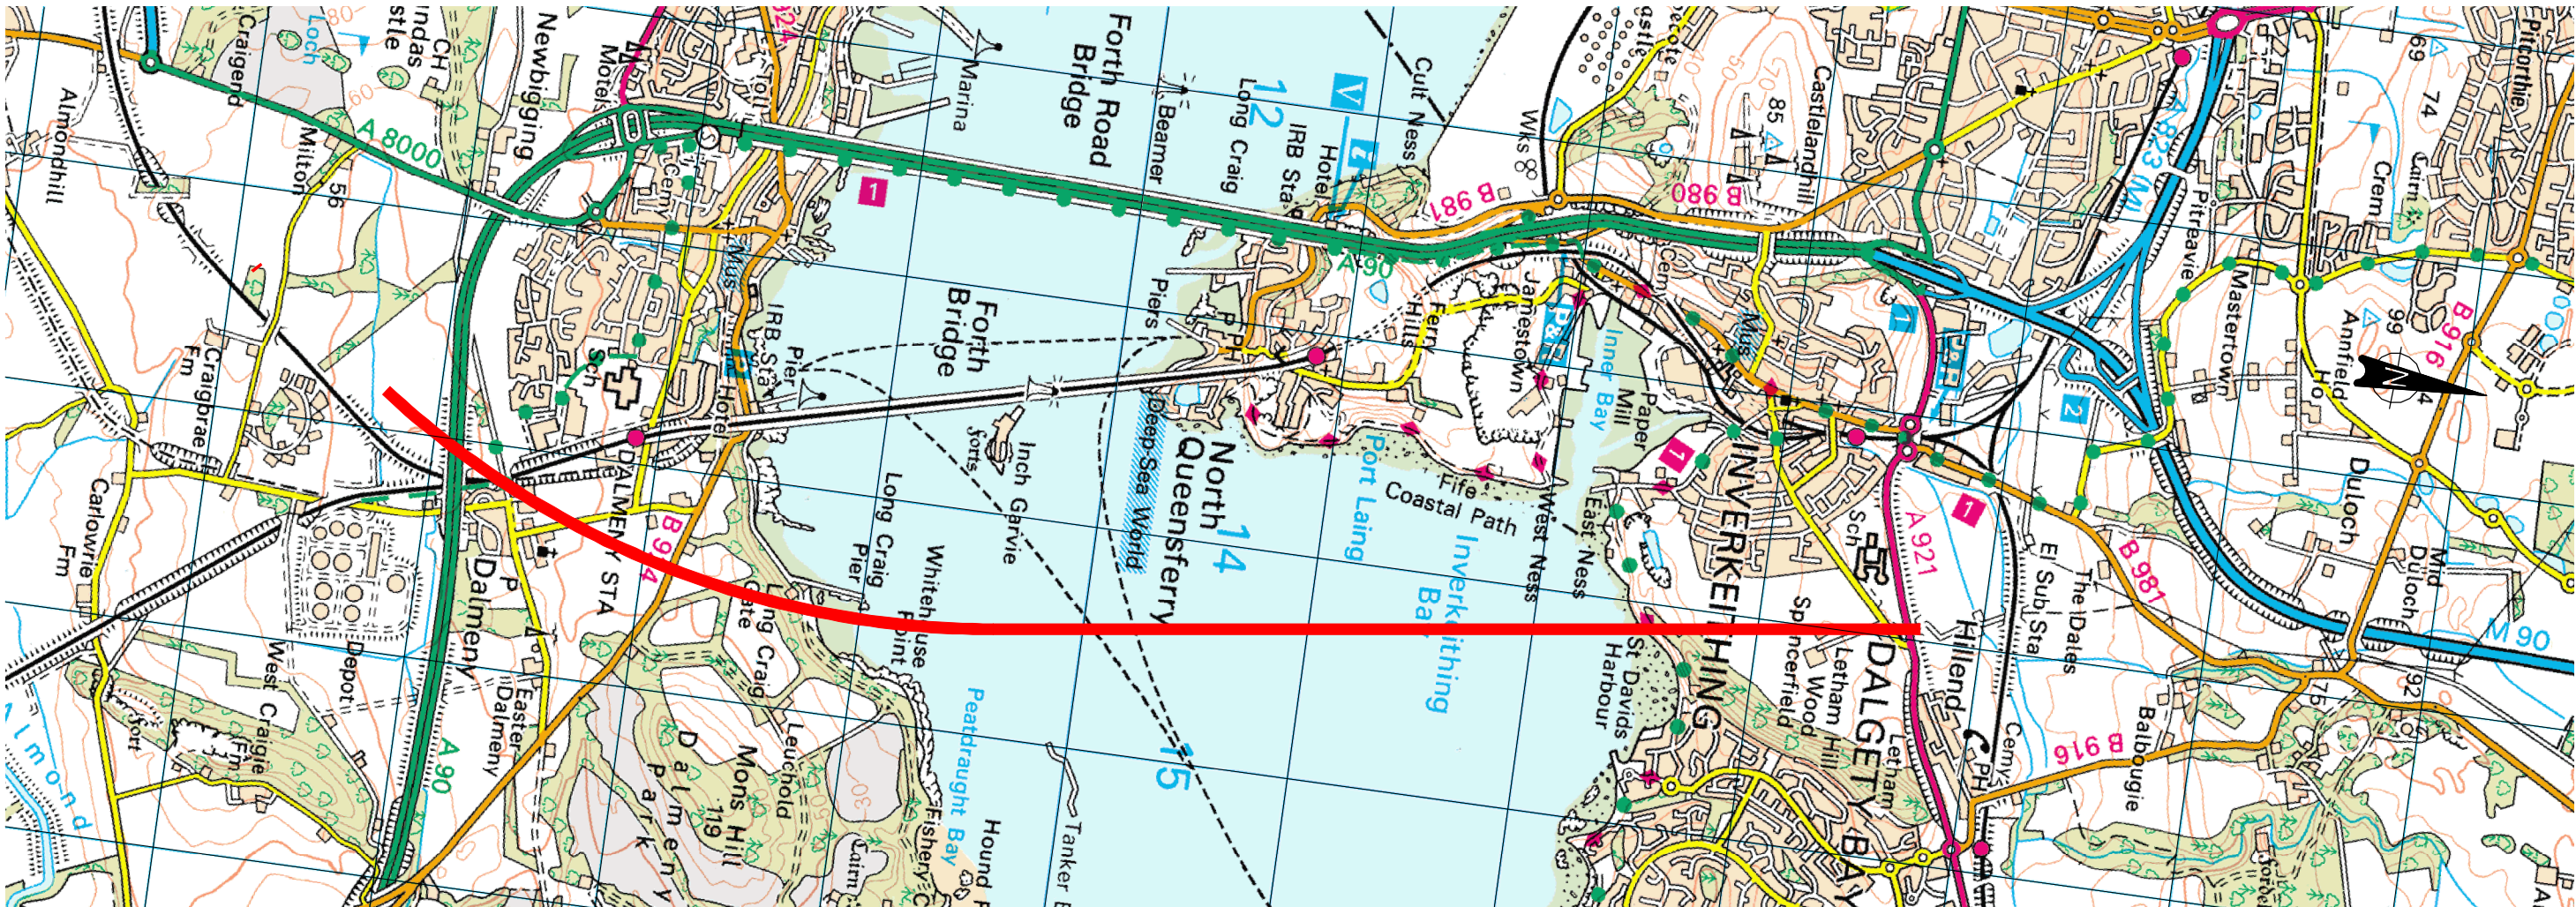

PLAN

FOR NETWORK LINKAGE SEE
DRAWING No. 49550/N/07

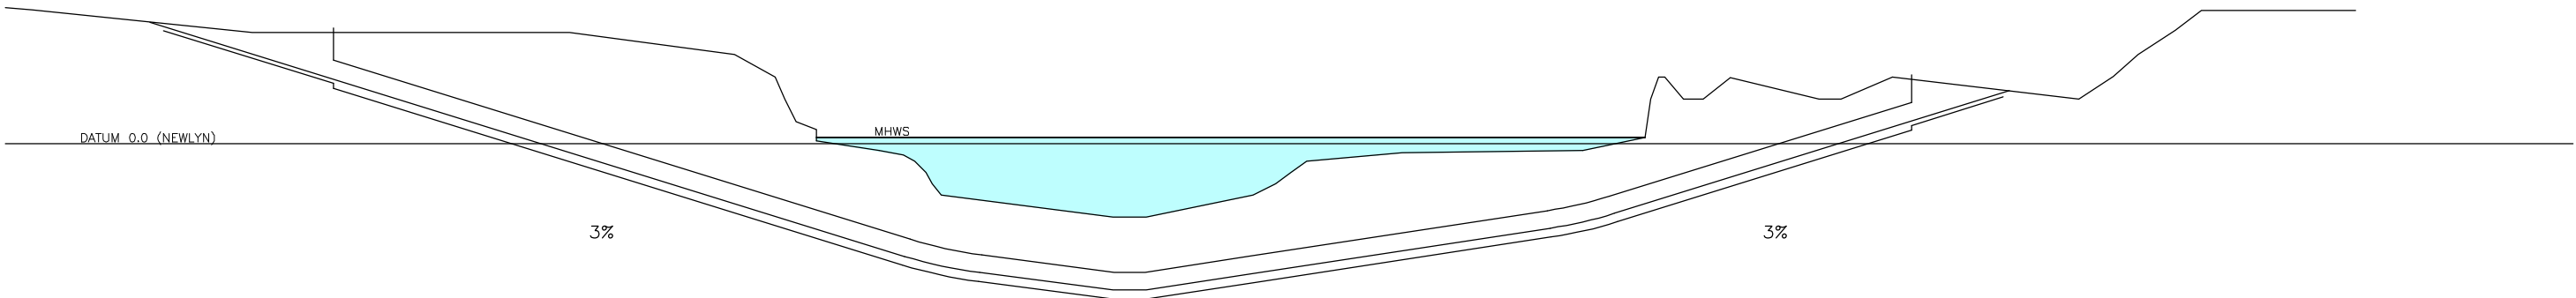

PROFILE

VERTICAL / HORIZONTAL DISTORTION 10:1

This map is reproduced from Ordnance Survey material with the permission of the Controller of Her Majesty's Stationery Office © Crown copyright. Unauthorised reproduction infringes Crown copyright and may lead to prosecution or civil proceedings. Licence number 100019139.

Client



TRANSPORT
SCOTLAND

JACOBS
CONSULTANCY

FABER MAUNSELL | AECOM

Grant Thornton

TRIBAL

1	02.02.07	2 nd DRAFT	NAR	SJ	IWD
Rev	Date	Purpose of Revision	Drawn	Check	App.
Drawn	NAR	Checked SJ	Approved IWD		
Scale	1:30,000 @ A3	Status DRAFT	Date DECEMBER 2006		

Project FORTH REPLACEMENT CROSSING STUDY

Title TUNNEL CROSSING
ALIGNMENT ET1 - TBM TUNNEL

Project No. 49550	Drawing No. T / 03	Rev. 1
-------------------	--------------------	--------