


PLAN

FOR NETWORK LINKAGE SEE  
DRAWING No. 49550/N/07

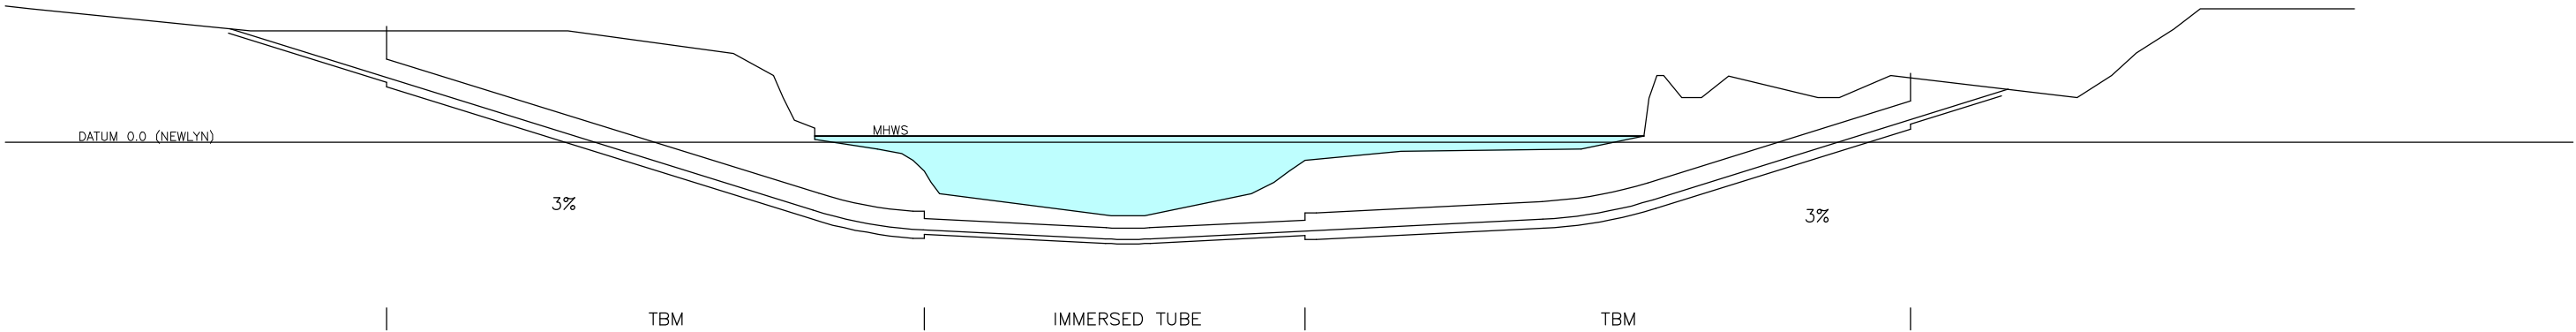

PROFILE

VERTICAL / HORIZONTAL DISTORTION 10:1

This map is reproduced from Ordnance Survey material with the permission of the Controller of Her Majesty's Stationery Office © Crown copyright. Unauthorised reproduction infringes Crown copyright and may lead to prosecution or civil proceedings. Licence number 100019139.

Client



TRANSPORT  
SCOTLAND

**JACOBS**  
CONSULTANCY

FABER MAUNSELL | AECOM

Grant Thornton

TRIBAL

0	02.02.07	2 <sup>nd</sup> DRAFT. FIRST ISSUE OF DRAWING.	NAR	SJ	IWD
Rev	Date	Purpose of Revision	Drawn	Check	App.
Drawn	NAR	Checked SJ	Approved IWD		
Scale	1:30,000 @ A3	Status DRAFT	Date JANUARY 2007		

Project	FORTH REPLACEMENT CROSSING STUDY		
Title	TUNNEL CROSSING ALIGNMENT ET1a - IMMERSSED / TBM TUNNEL		
Project No.	49550	Drawing No.	T / 04
Rev.	0		