




This map is reproduced from Ordnance Survey material with the permission of the Controller of Her Majesty's Stationery Office © Crown copyright. Unauthorised reproduction infringes Crown copyright and may lead to prosecution or civil proceedings. Licence number 100019139.

Client

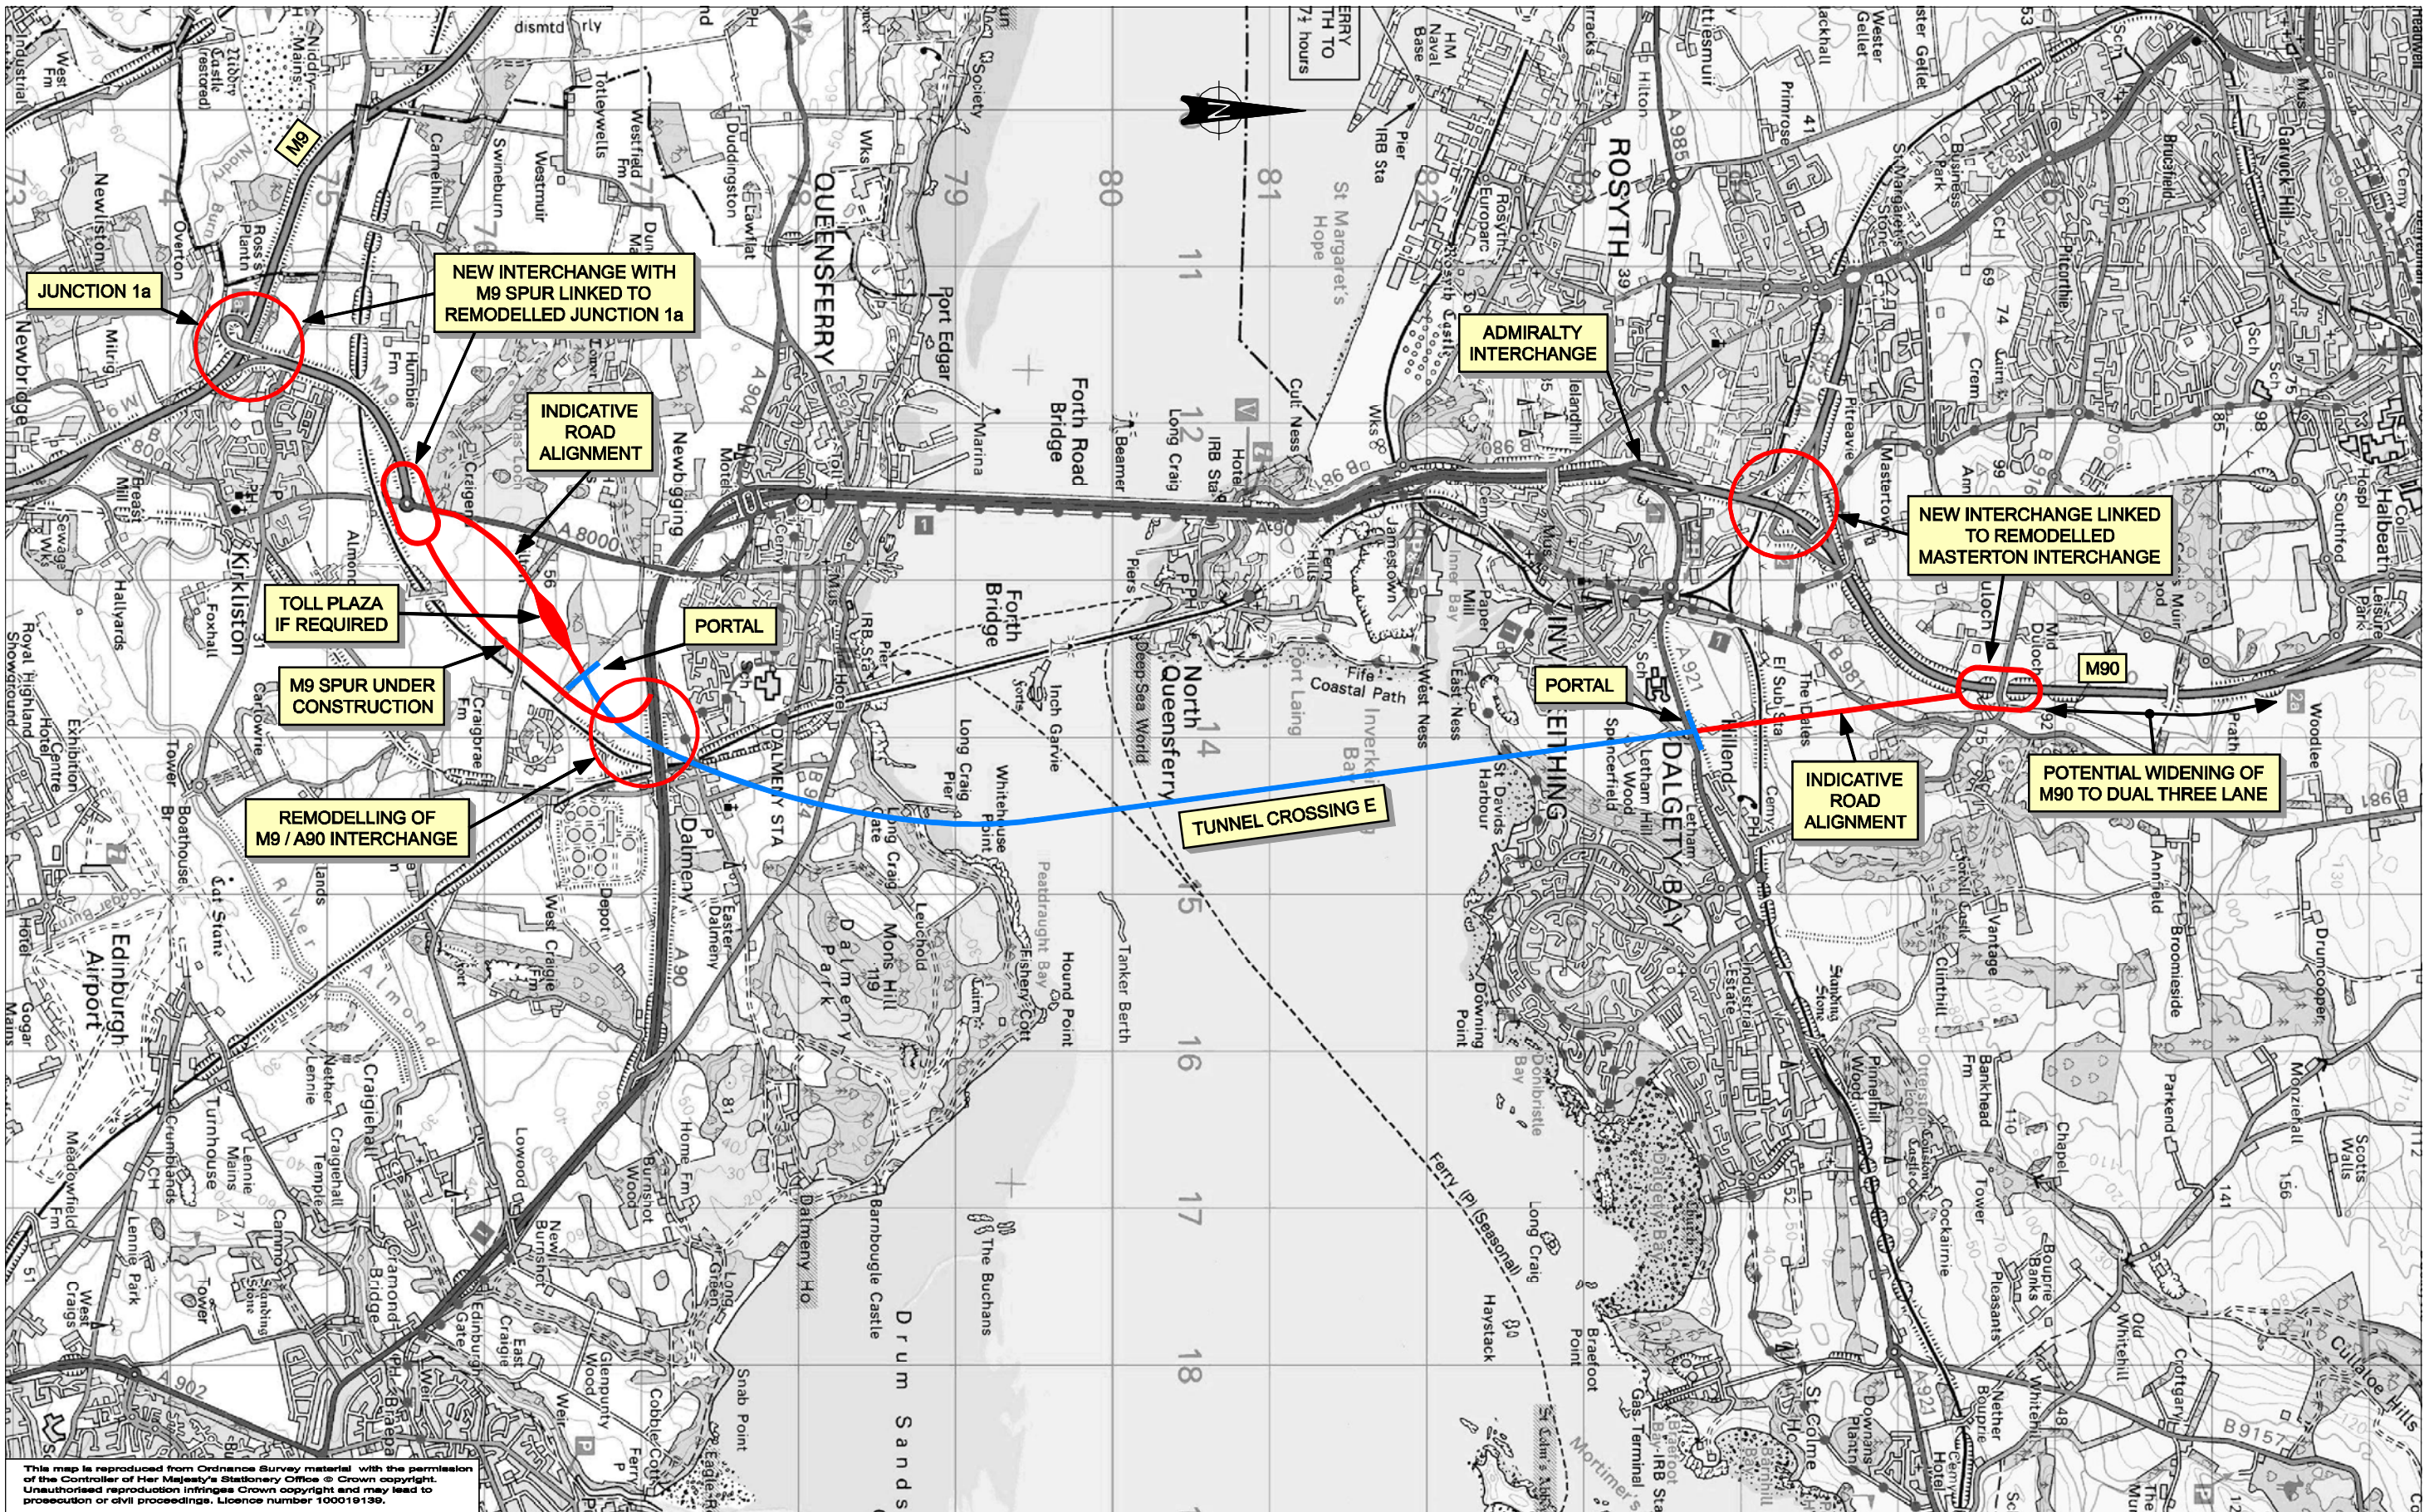

TRANSPORT
SCOTLAND

JACOBS
CONSULTANCY

FABER MAUNSELL AECOM

Grant Thornton

TRIBAL

3	19.06.07	FINAL - NETWORK COMMENTS REVISED	NAR	SJ	IWD
2	08.06.07	2 nd DRAFT - NETWORK COMMENTS ADDED	NAR	SJ	IWD
Rev	Date	Purpose of Revision	Drawn	Check	App.
Drawn	AMB	Checked BB	Approved DW		
Scale	140,000 @ A3	Status FINAL	Date MAY 2007		

Project	FORTH REPLACEMENT CROSSING STUDY		
Title	TUNNEL CROSSING E PLAN ON CROSSING		
Project No.	49550	Drawing No.	T / TE1 / 01
Rev.	3		