


DO NOT SCALE



A1

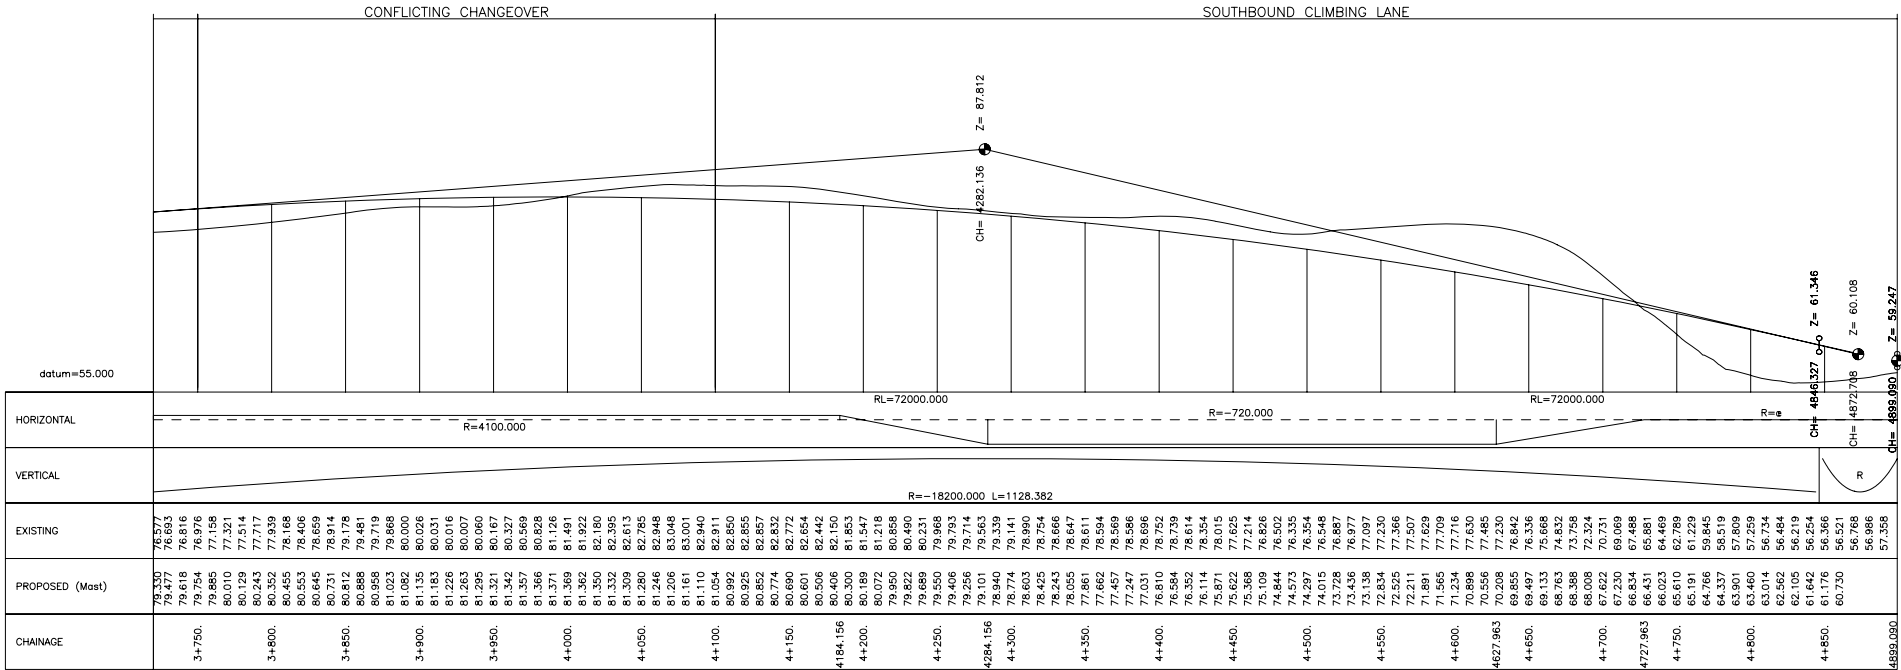

--	--	

ATKINS

Atkins Consultants Limited

Consulting Engineers,
Canning Exchange
10 Canning Street
Edinburgh, Scotland
EH3 8EG

Fax: (0131) 221 5751
Tel: (0131) 221 5700
www.atkinsglobal.com

©

FOR INFORMATION

19/03/2007

KMM

Date

Auth