
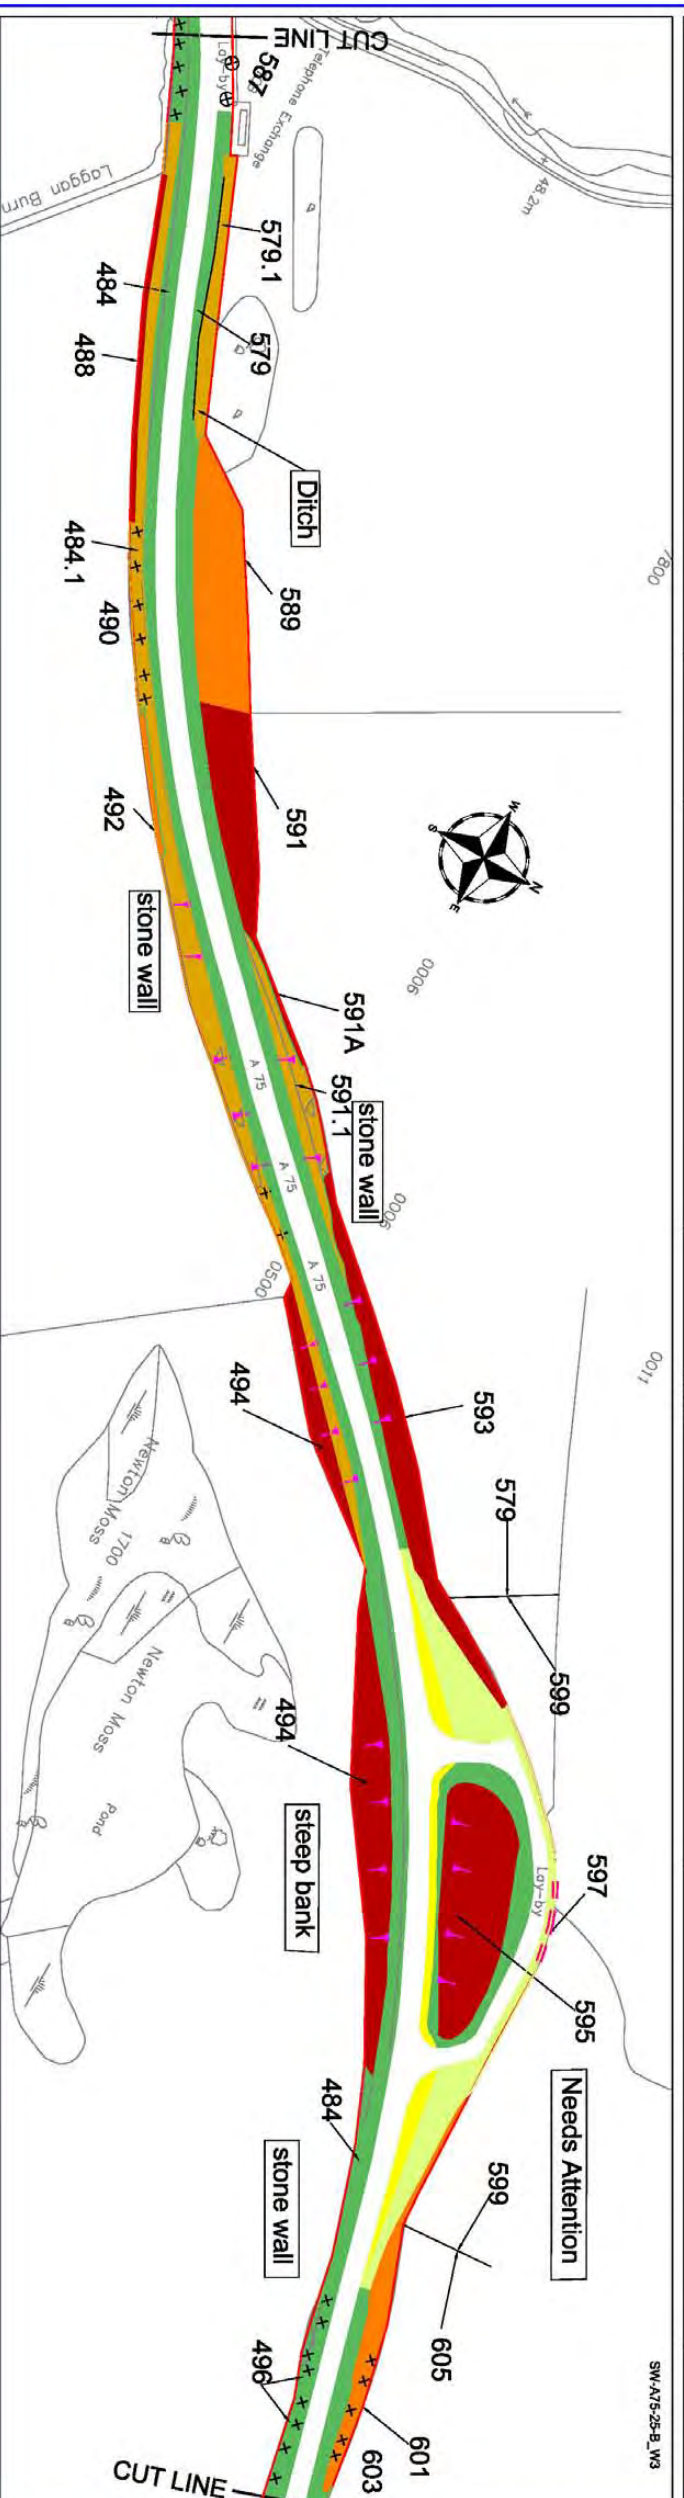
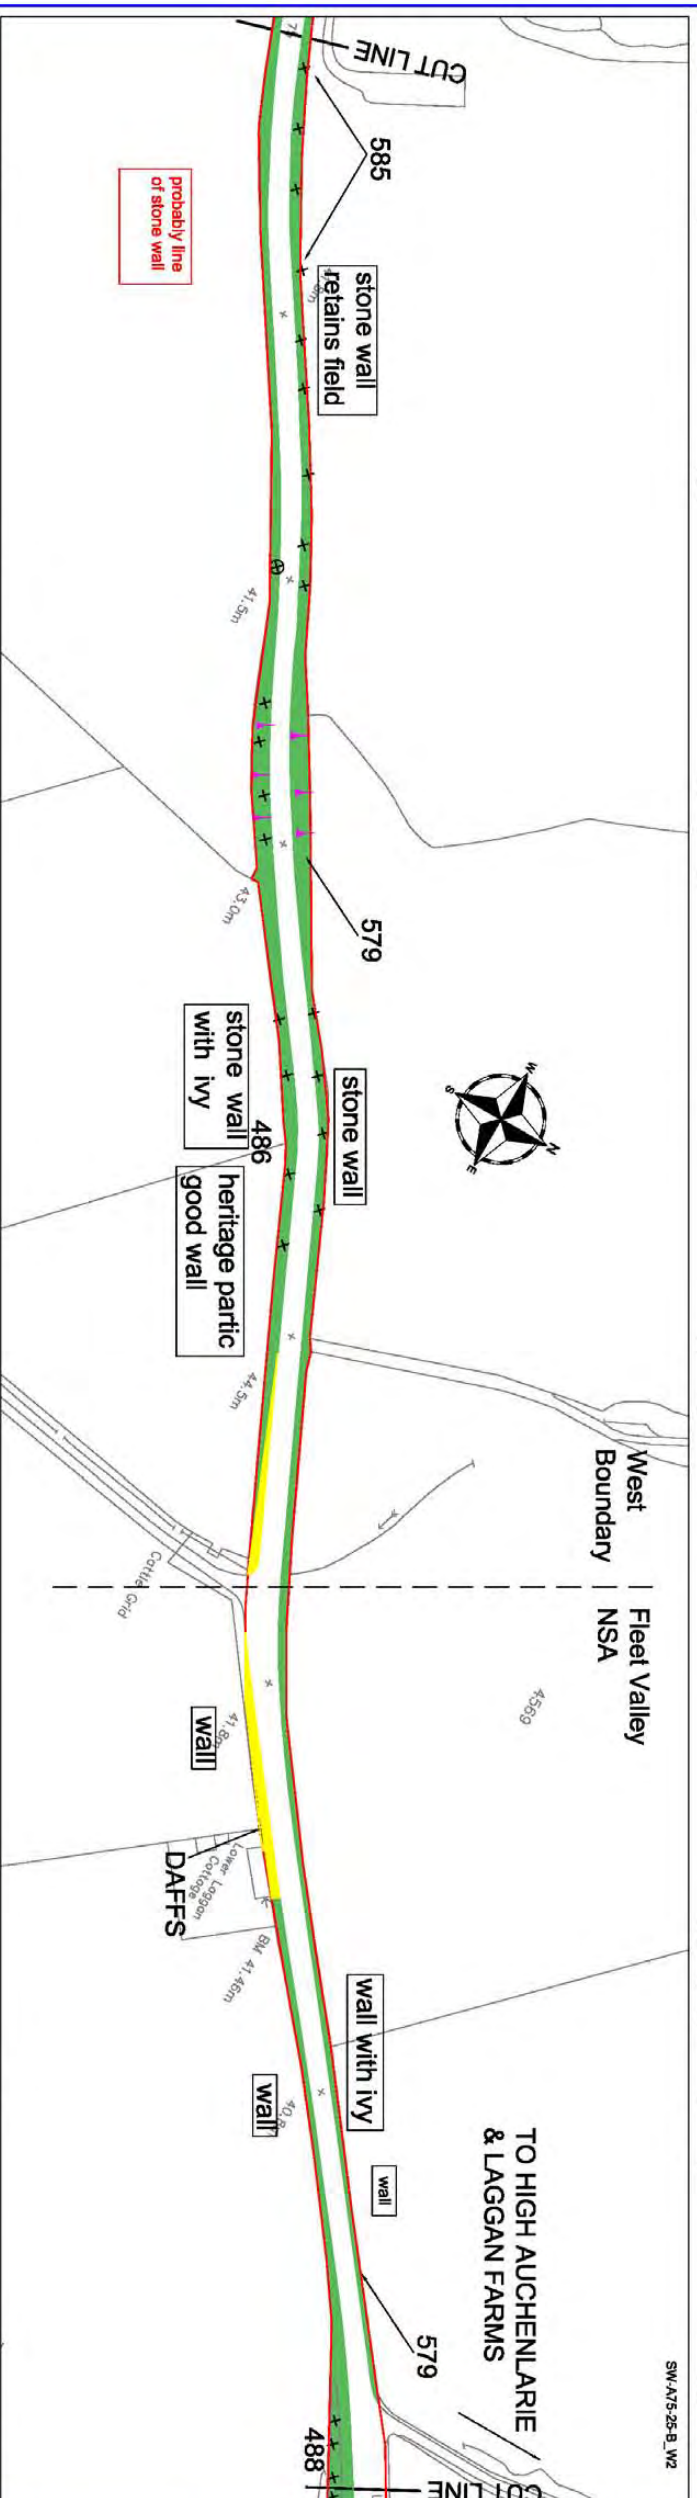


This map is reproduced from the OS map by the
 Scottish Executive with the permission of Ordnance
 Survey on behalf of The Controller of Her Majesty's
 Stationary Office. (c) Crown Copyright. All rights
 reserved. Unauthorised reproduction infringes Crown
 Copyright and may lead to prosecution or civil
 proceedings.
 Licence Number: GD31556001

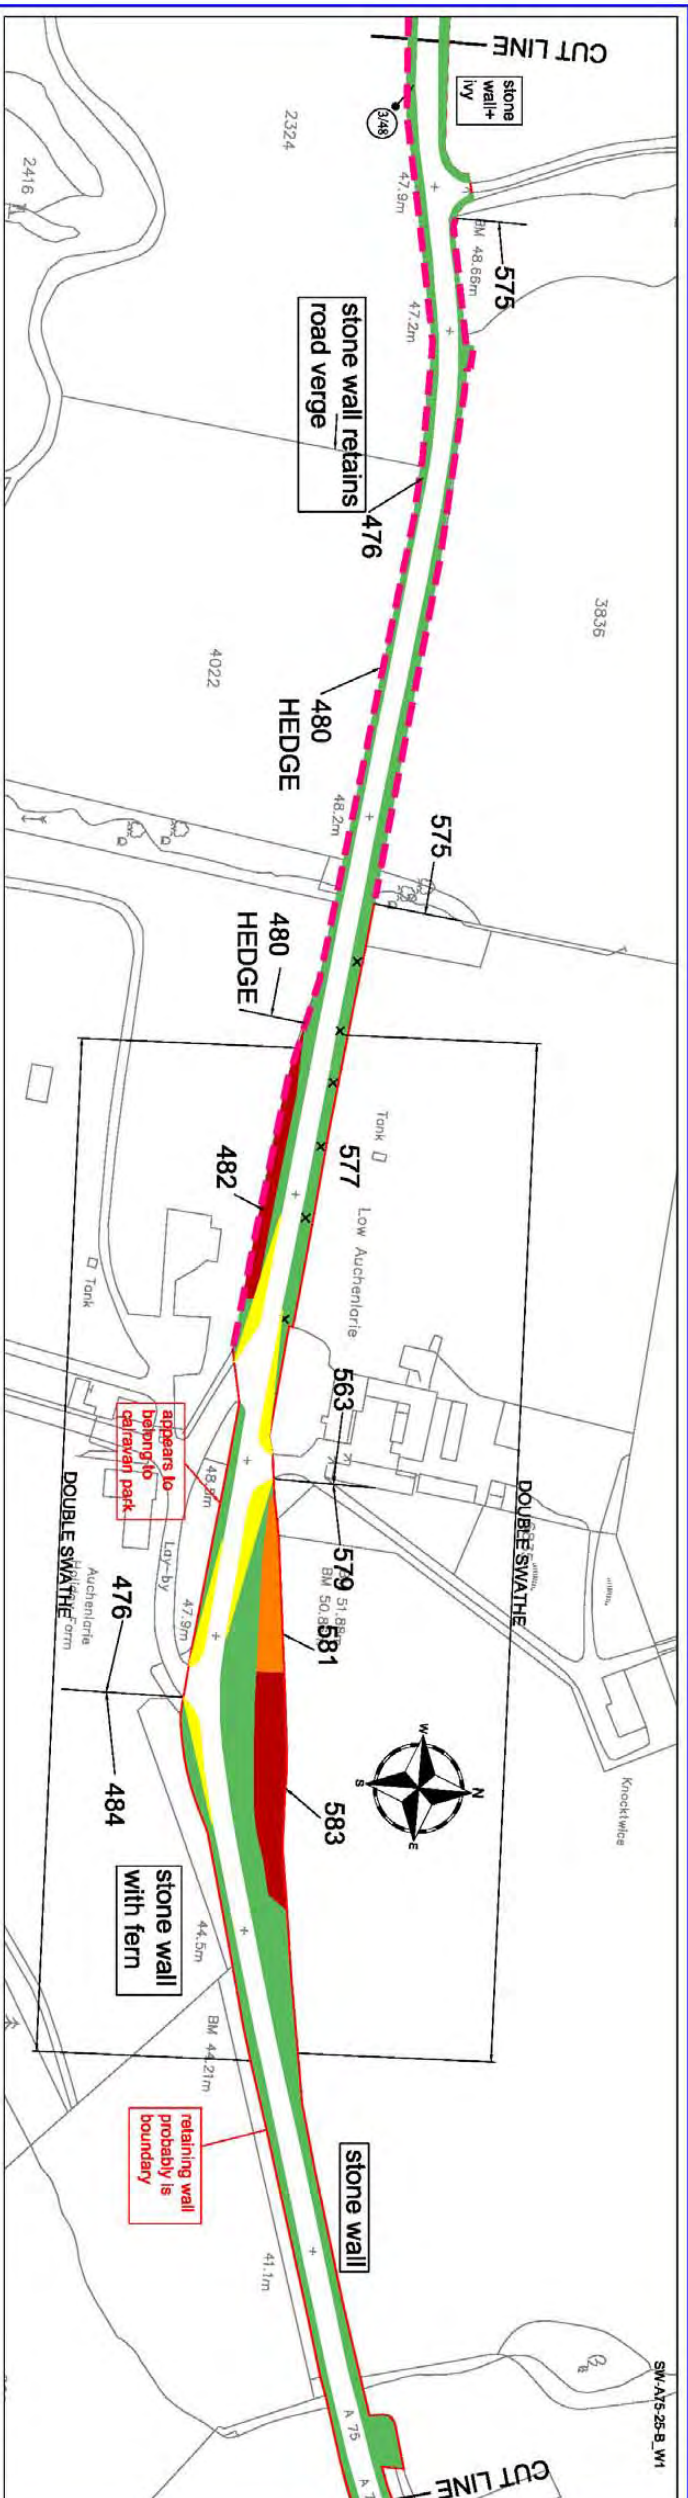

LEGEND	
	Grass (a minimum of 14 cuts per annum)
	Grass (a minimum of 7 cuts per annum)
	Grass (a minimum of 3 cuts per annum)
	Visibility Splay (Cutting Regime as above)
	Grass (Minimal Frequency cut (1 Cut every 3 years))
	Hedges
	Scrub Areas
	Shrub Areas
	Wetland Areas
	Wildflower Areas
	Woodland Areas
	Photo
	Specific Tree
	Gradient

Scale

1:1.250 @ A1

1:2500 @ A3

[illegible]

SCOTTISH EXECUTIVE

Unit Managers	Army Infrastructure Services



Arney Infrastructure Services
Langmuir Way
Bangorville
Glasgow
G69 7RW
tel.: 0141 781 6900
fax.: 0141 771 0893

Project Title
**3RD GENERATION TERM CONTRACT FOR
 MANAGEMENT AND MAINTENANCE OF
 THE SCOTTISH TRUNK ROAD NETWORK**
SOUTH WEST TRUNK ROAD UNIT

Drawing Title

**A75 TRUNK ROAD
LANDSCAPE INVENTORY**

Item	Date	Status	Scale
Designed	April 2005		
Designed	Date		
Checked	Date	Out Reference	
Approved	Date	SW-A75-25-C	

A75 - SHEET 25 OF 65

This map is reproduced from the OS map by the Scottish Executive with the permission of Ordnance Survey on behalf of The Controller of Her Majesty's Stationary Office. (c) Crown Copyright. All rights reserved. Unauthorised reproduction infringes Crown Copyright and may lead to prosecution or civil proceedings.

Licence Number: GD313560001

LEGEND

- Grass (a minimum of 14 cuts per annum)
- Grass (a minimum of 7 cuts per annum)
- Grass (a minimum of 3 cuts per annum)
- Grass (a minimum of 3 cuts per annum)
- Visibility Splay (Cutting Regime as above)
- Grass (Minimal Frequency cut (1 Cut every 3 years))
- Hedges
- Scrub Areas
- Shrub Areas
- Wetland Areas
- Wildflower Areas
- Woodland Areas

- Photo
- Specific Tree
- Tree
- Gradient

Scale
1:1250 @ A1
1:2500 @ A3

Rev	Date	Drawn	Description	Chk	App'd



SCOTTISH EXECUTIVE



Arroy Infrastructure Services
Langmuir Way
Barnhill
Glasgow G6 7HW
Tel: 0141 781 5800
Fax: 0141 771 0833

FAIRHURST




Project Title
3rd GENERATION TERM CONTRACT FOR
MANAGEMENT AND MAINTENANCE OF
THE SCOTTISH TRUNK ROAD NETWORK
SOUTH WEST TRUNK ROAD UNIT

Working Title
A75 TRUNK ROAD
LANDSCAPE INVENTORY

Drawn	Date	Status	Scale
	April 2005	Out of Reference	SW-A75-26-C
Designed	Date		
Checked	Date		
Approved	Date		

SW-A75-26-C

A75 - SHEET 26 OF 65

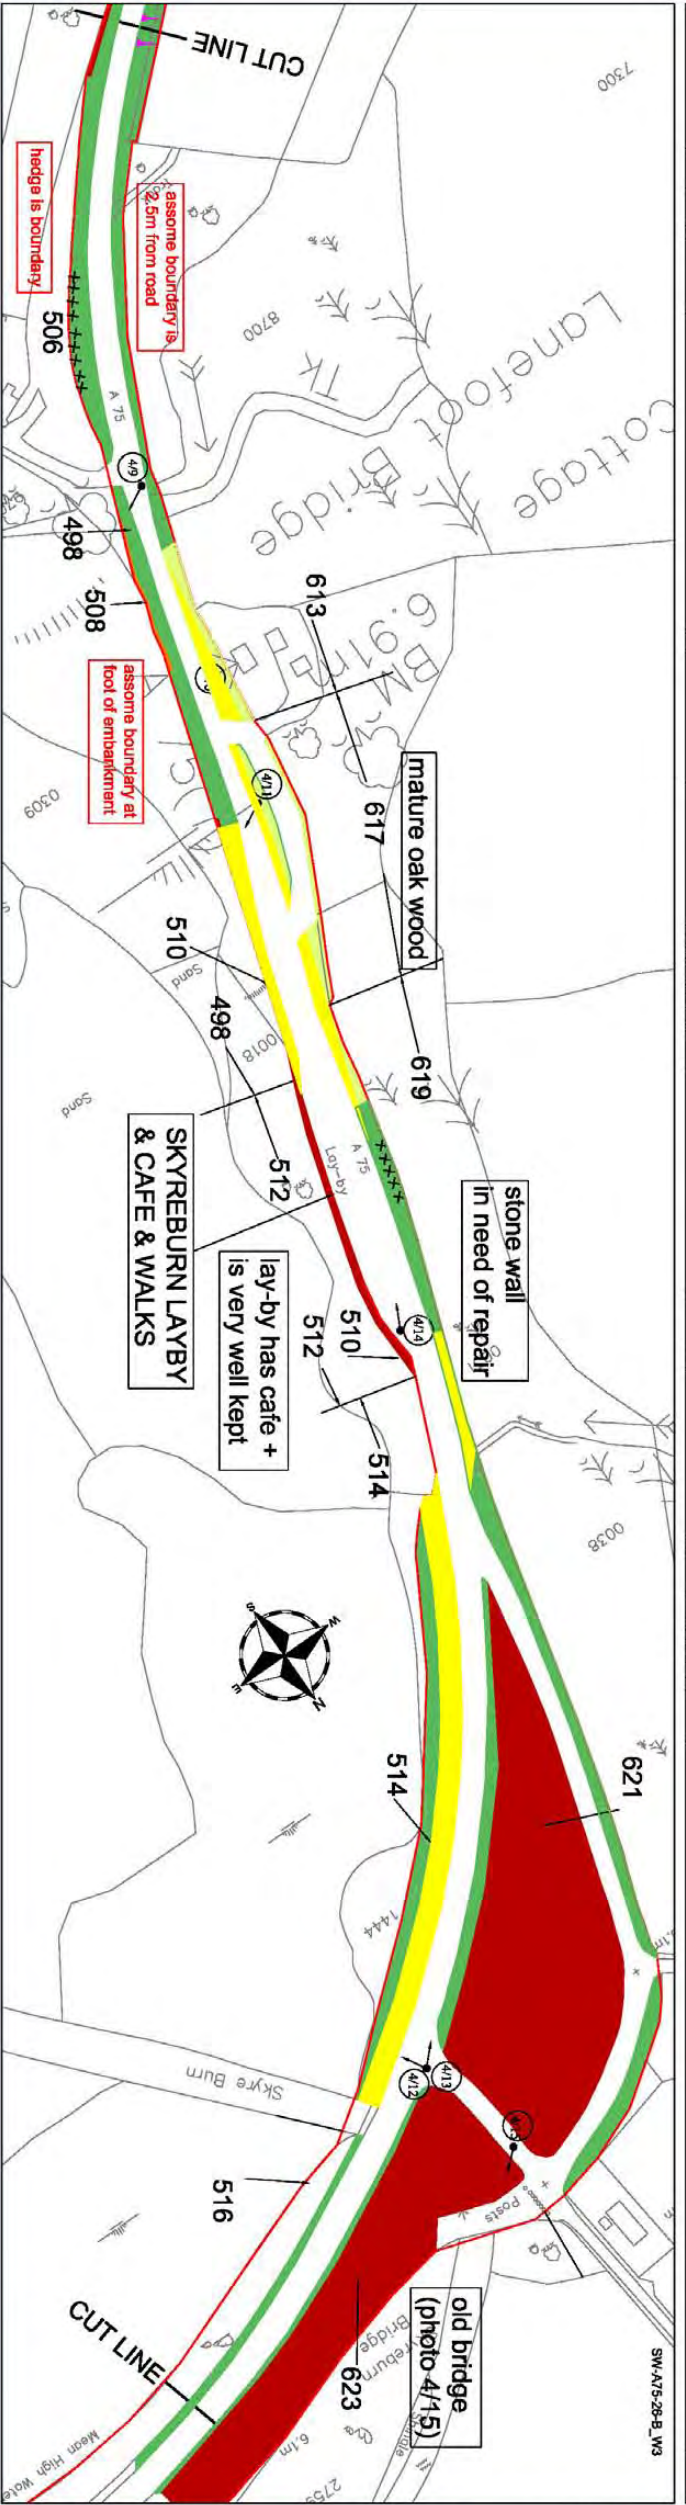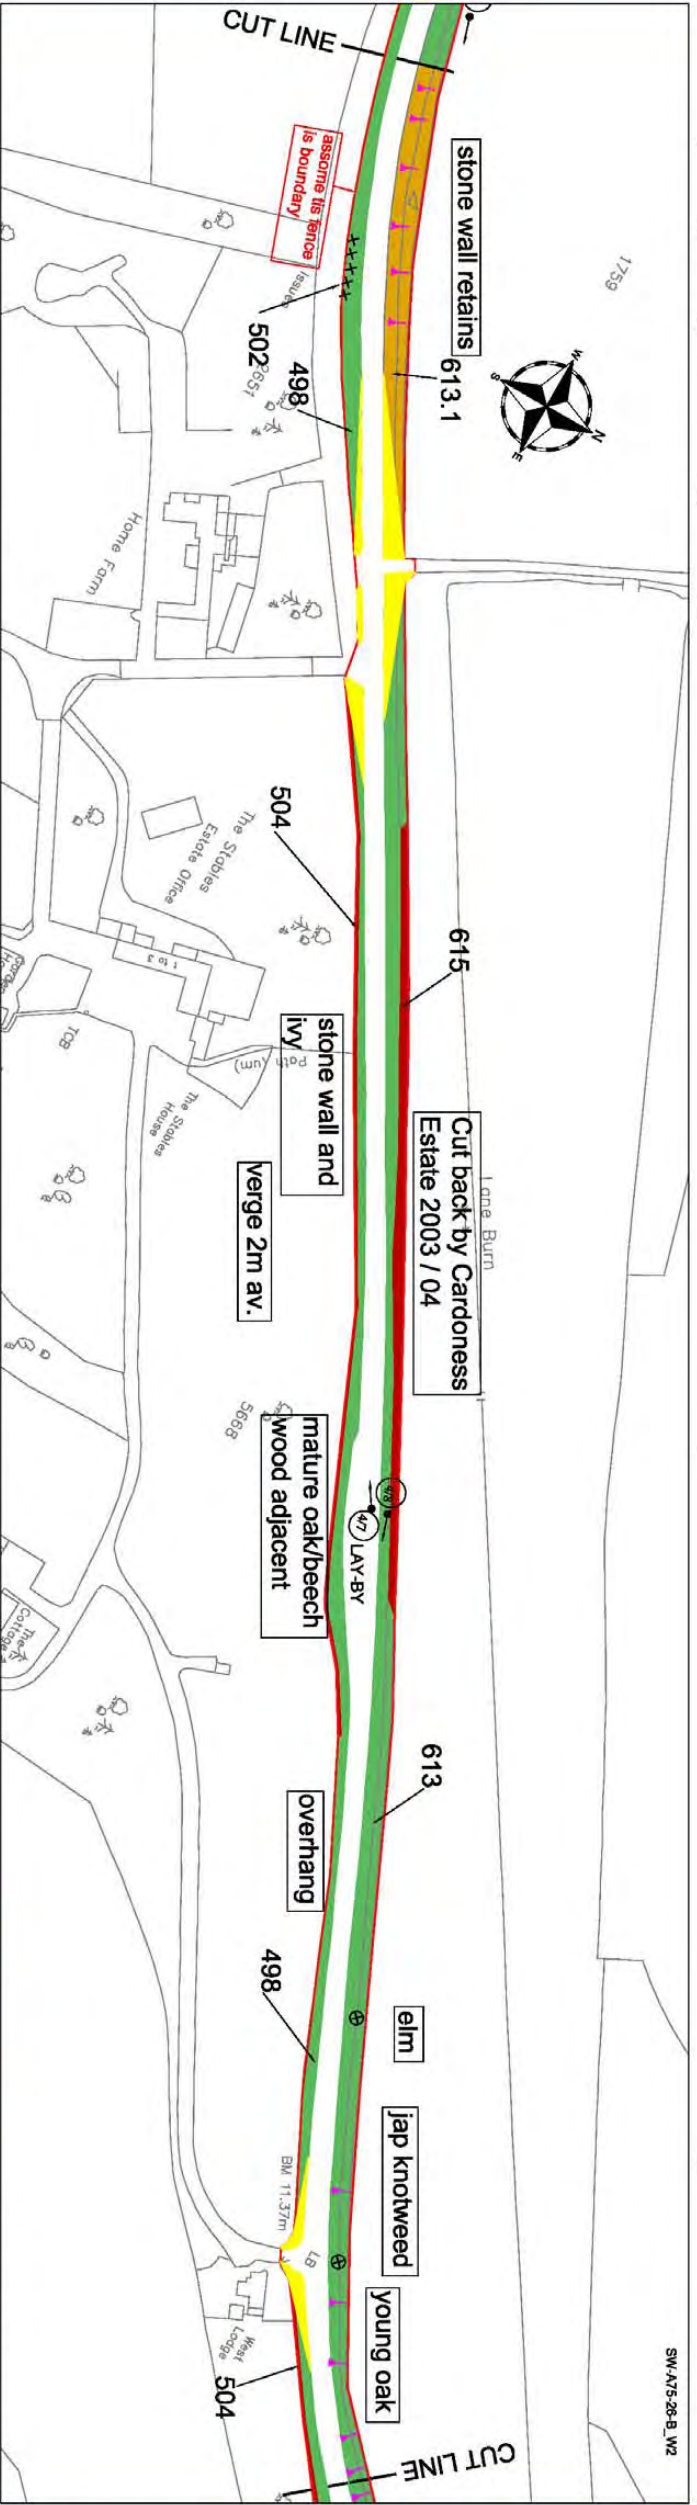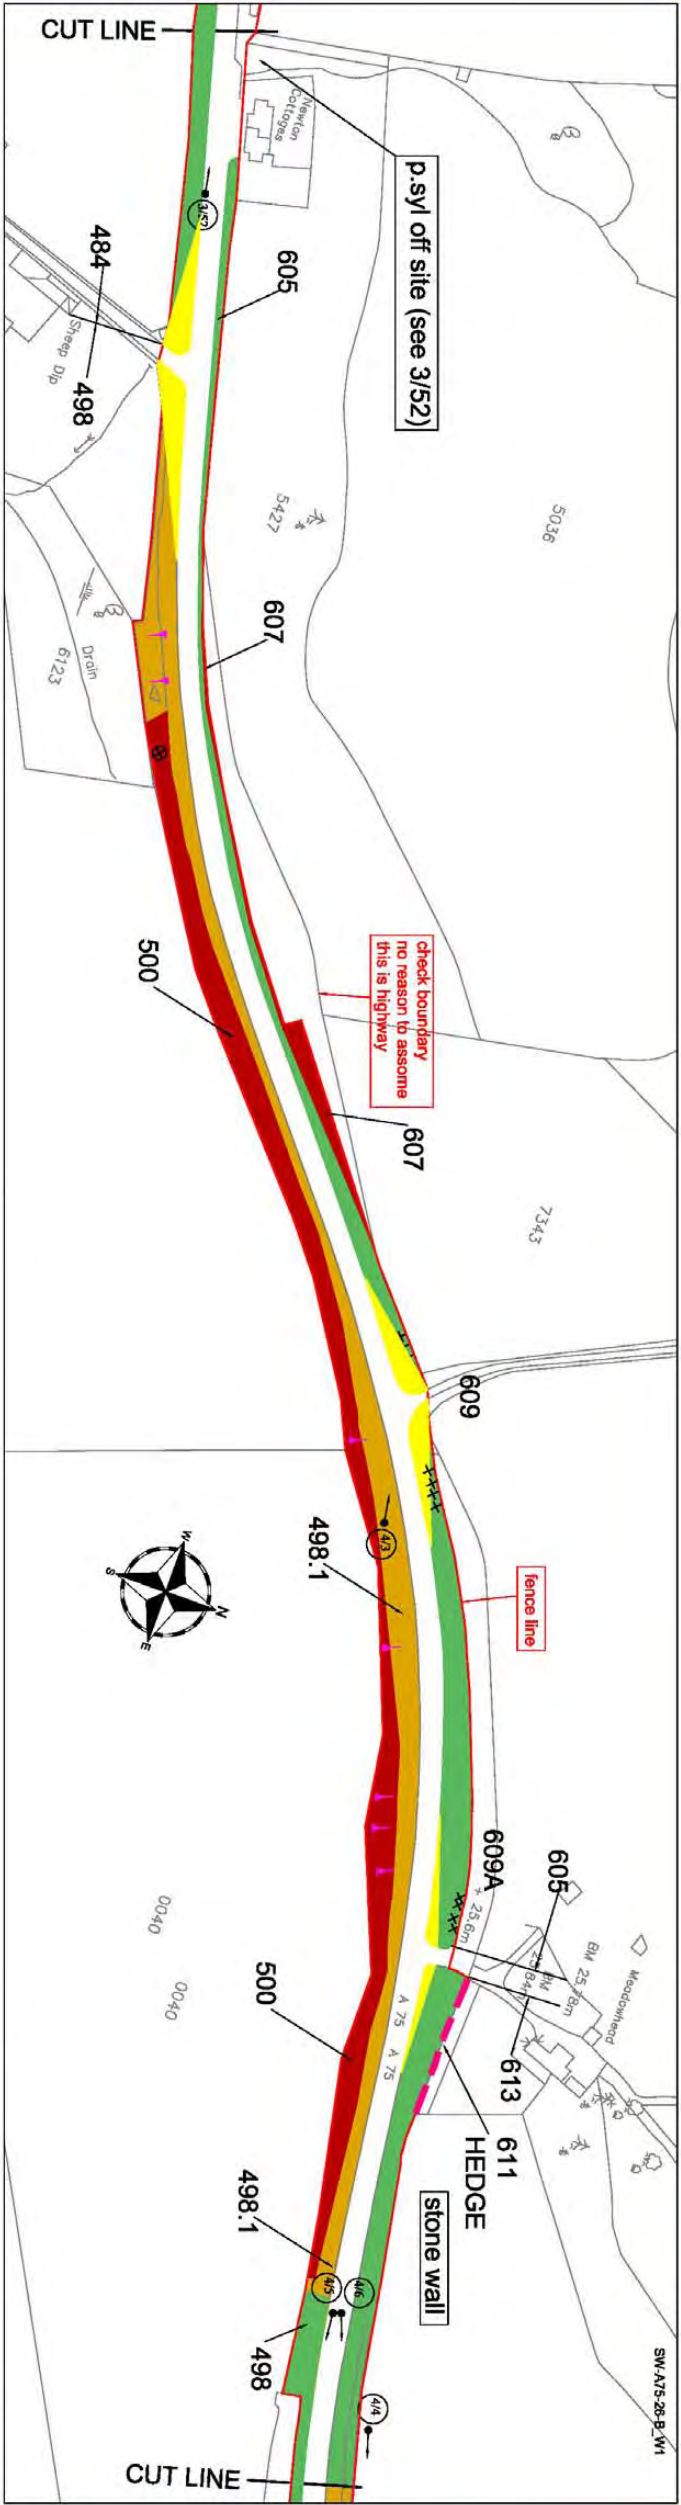

This map is reproduced from the OS map by the Scottish Executive with the permission of Ordnance Survey on behalf of The Controller of Her Majesty's Stationary Office. (c) Crown Copyright. All rights reserved. Unauthorised reproduction infringes Crown Copyright and may lead to prosecution or civil proceedings.
Licence Number: GD313560001

LEGEND

- Grass (High Frequency cut (a minimum of 14 cuts per annum))
- Grass (Medium Frequency cut (a minimum of 7 cuts per annum))
- Grass (Low Frequency cut (a minimum of 3 cuts per annum))
- Visibility Splay (Cutting Regime as above)
- Grass (Minimal Frequency cut (1 Cut every 3 years))
- Hedges
- Scrub Areas
- Shrub Areas
- Wetland Areas
- Wildflower Areas
- Woodland Areas

- Photo
- Specific Tree
- Tree
- Gradient

Scale
1:1250 @ A1
1:2500 @ A3

Rev	Date	Drawn	Description	Chk	Appr



SCOTTISH EXECUTIVE






Arroy Infrastructure Services
Langmuir Way
Burgesshill
Dundee Tel.: 0141 781 6800
699 78W Fax: 0141 771 0833
FAIRHURST




Project Title
3rd GENERATION TERM CONTRACT FOR
MANAGEMENT AND MAINTENANCE OF
THE SCOTTISH TRUNK ROAD NETWORK
SOUTH WEST TRUNK ROAD UNIT

Working Title
A75 TRUNK ROAD
LANDSCAPE INVENTORY

Drawn	Date	Scale	Scale
	April 2005		
Designed	Date		
Checked	Date	Out Reference	
		SW-A75-28-C	
Approved	Date		

Drawing No.:
A75 - SHEET 28 OF 65

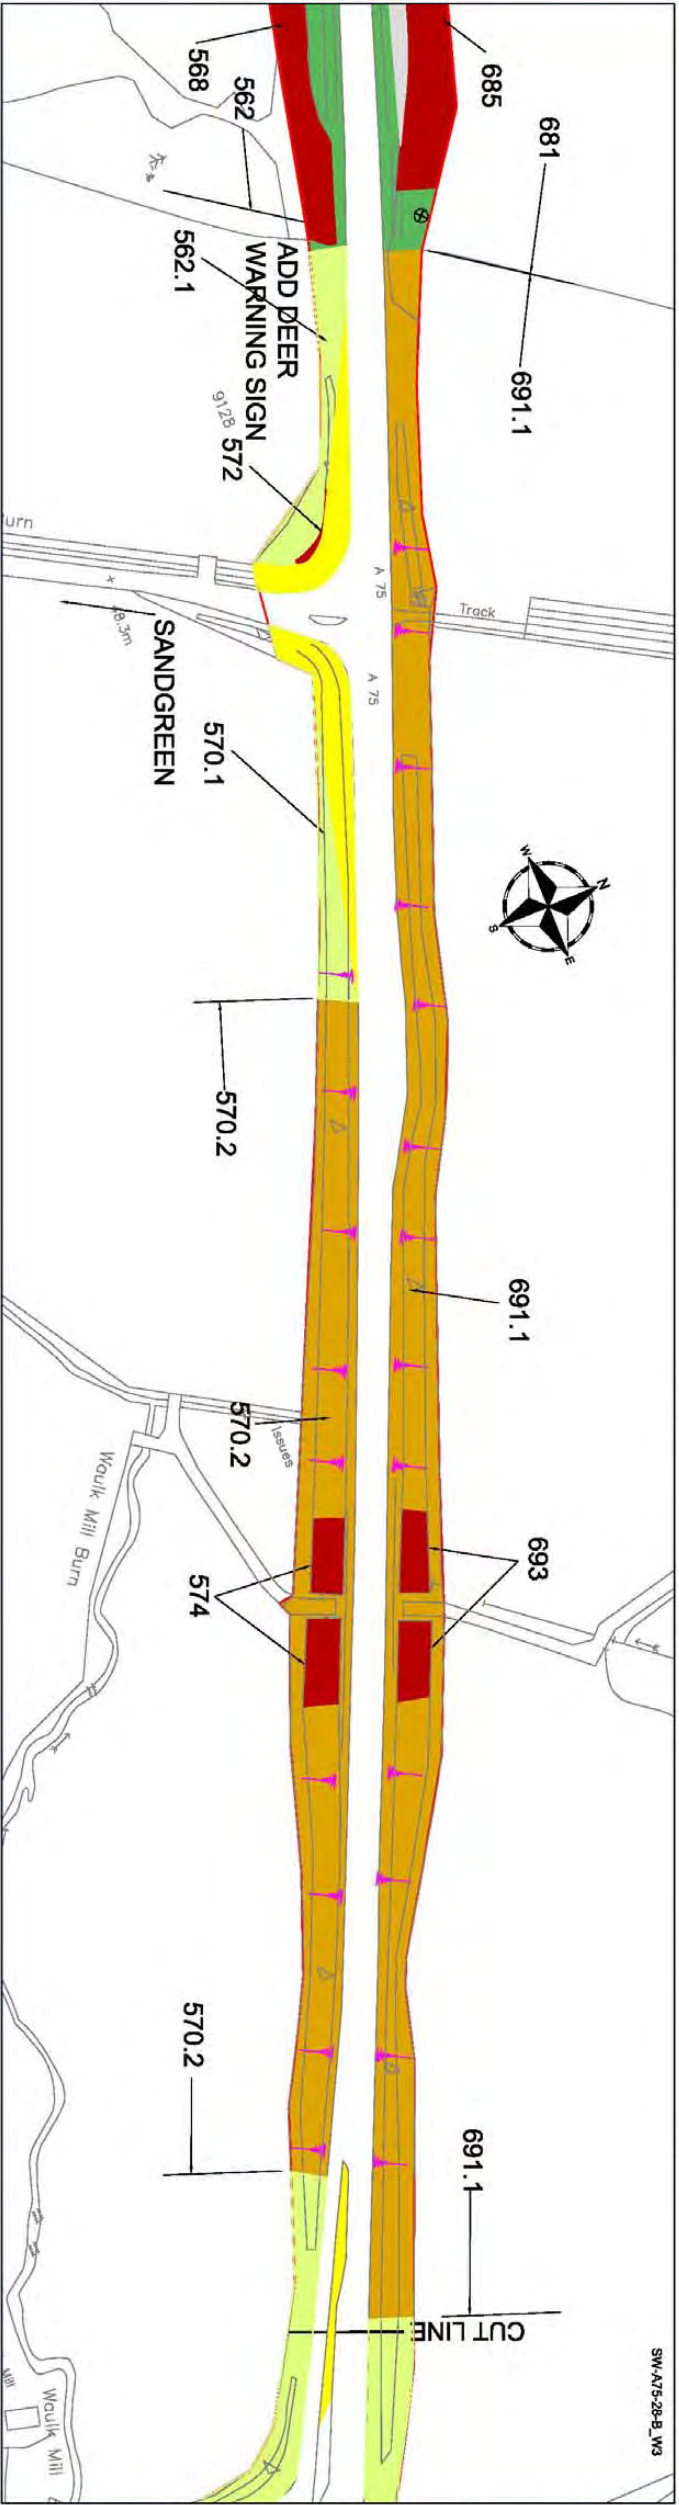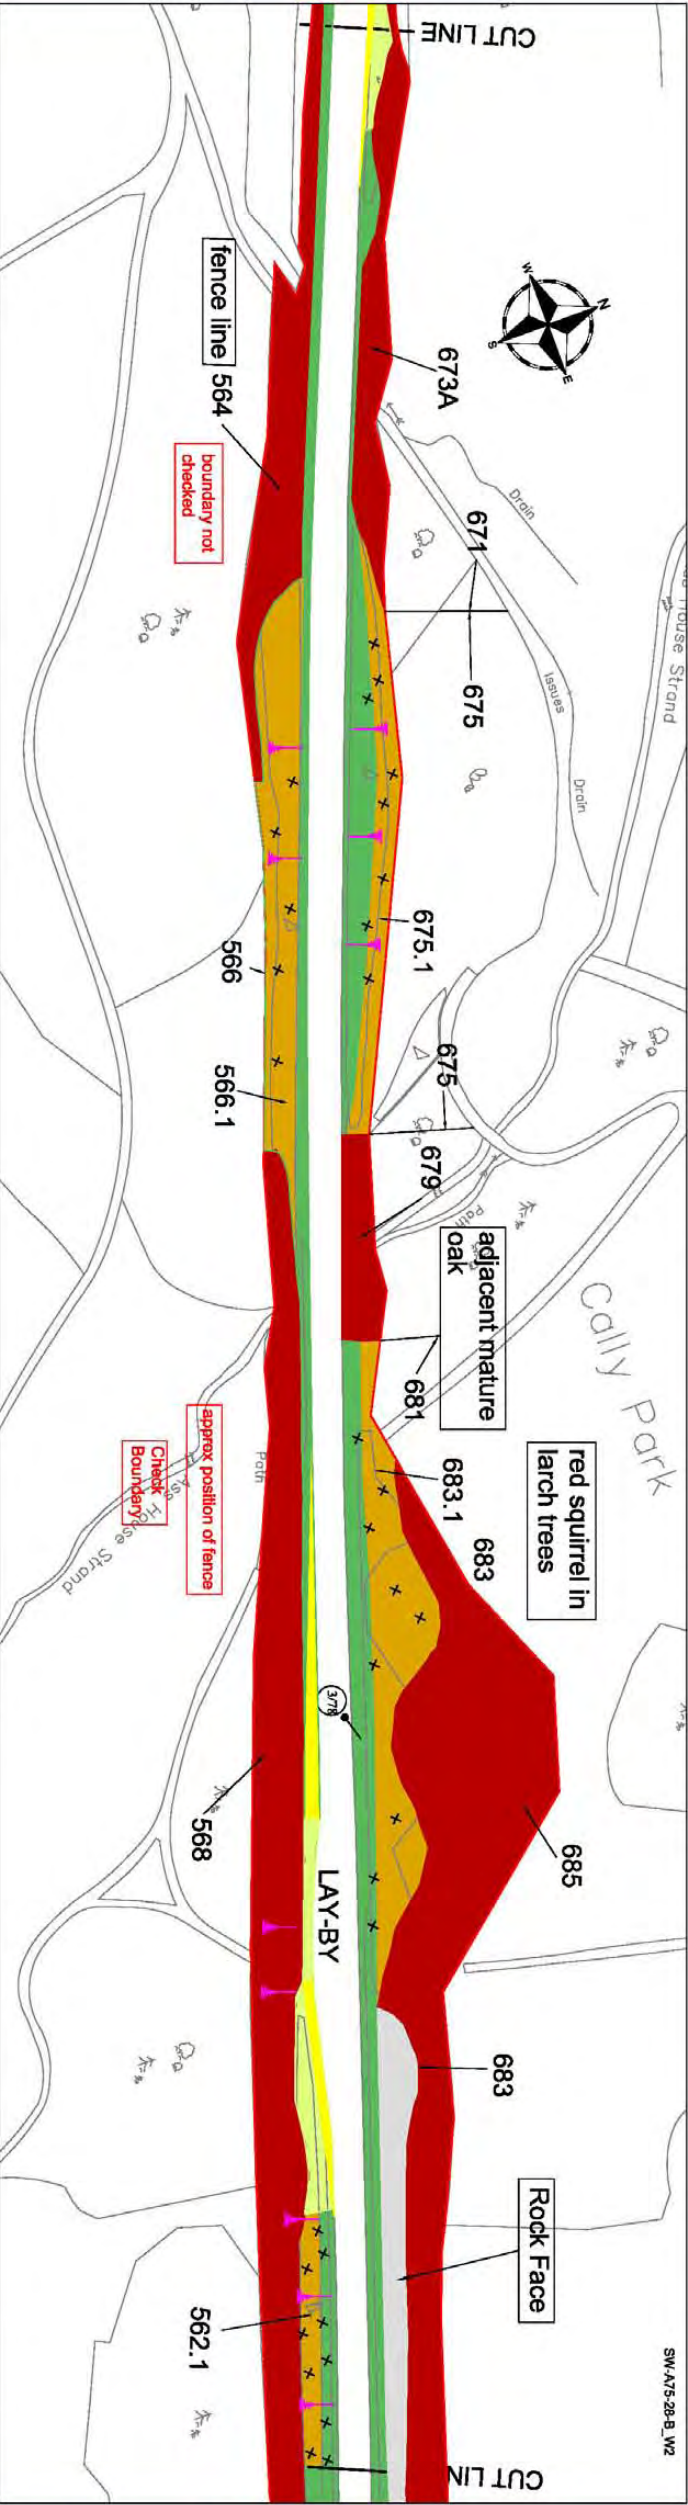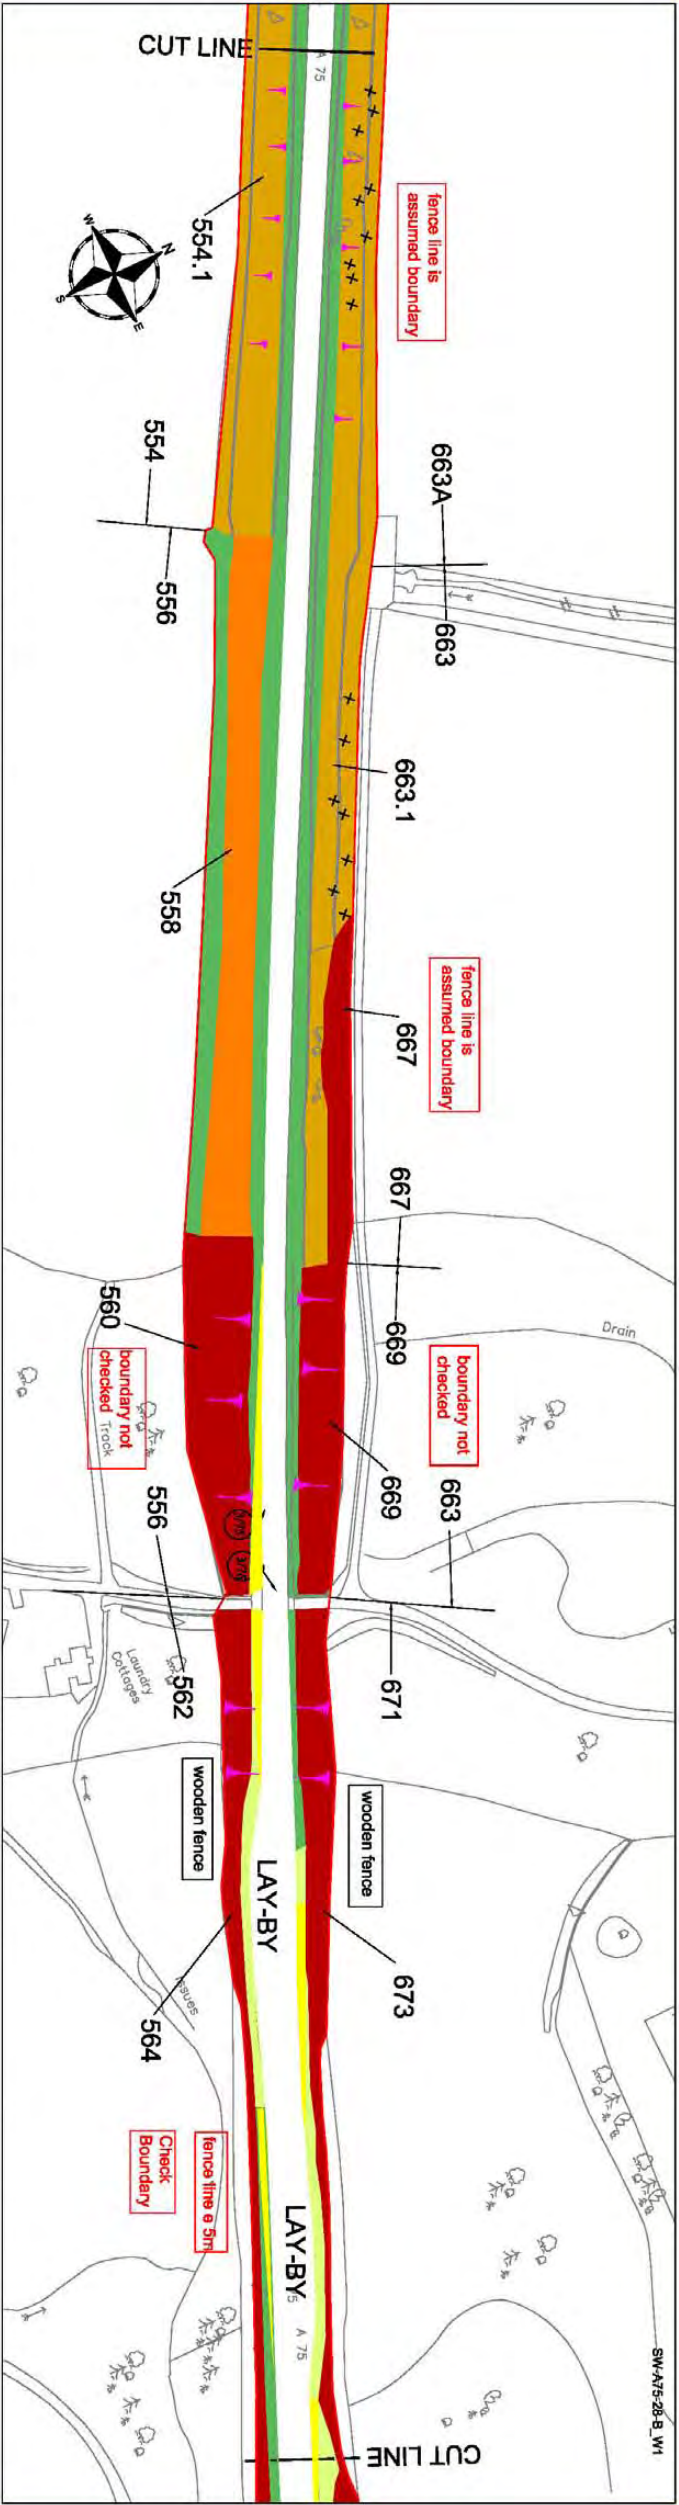

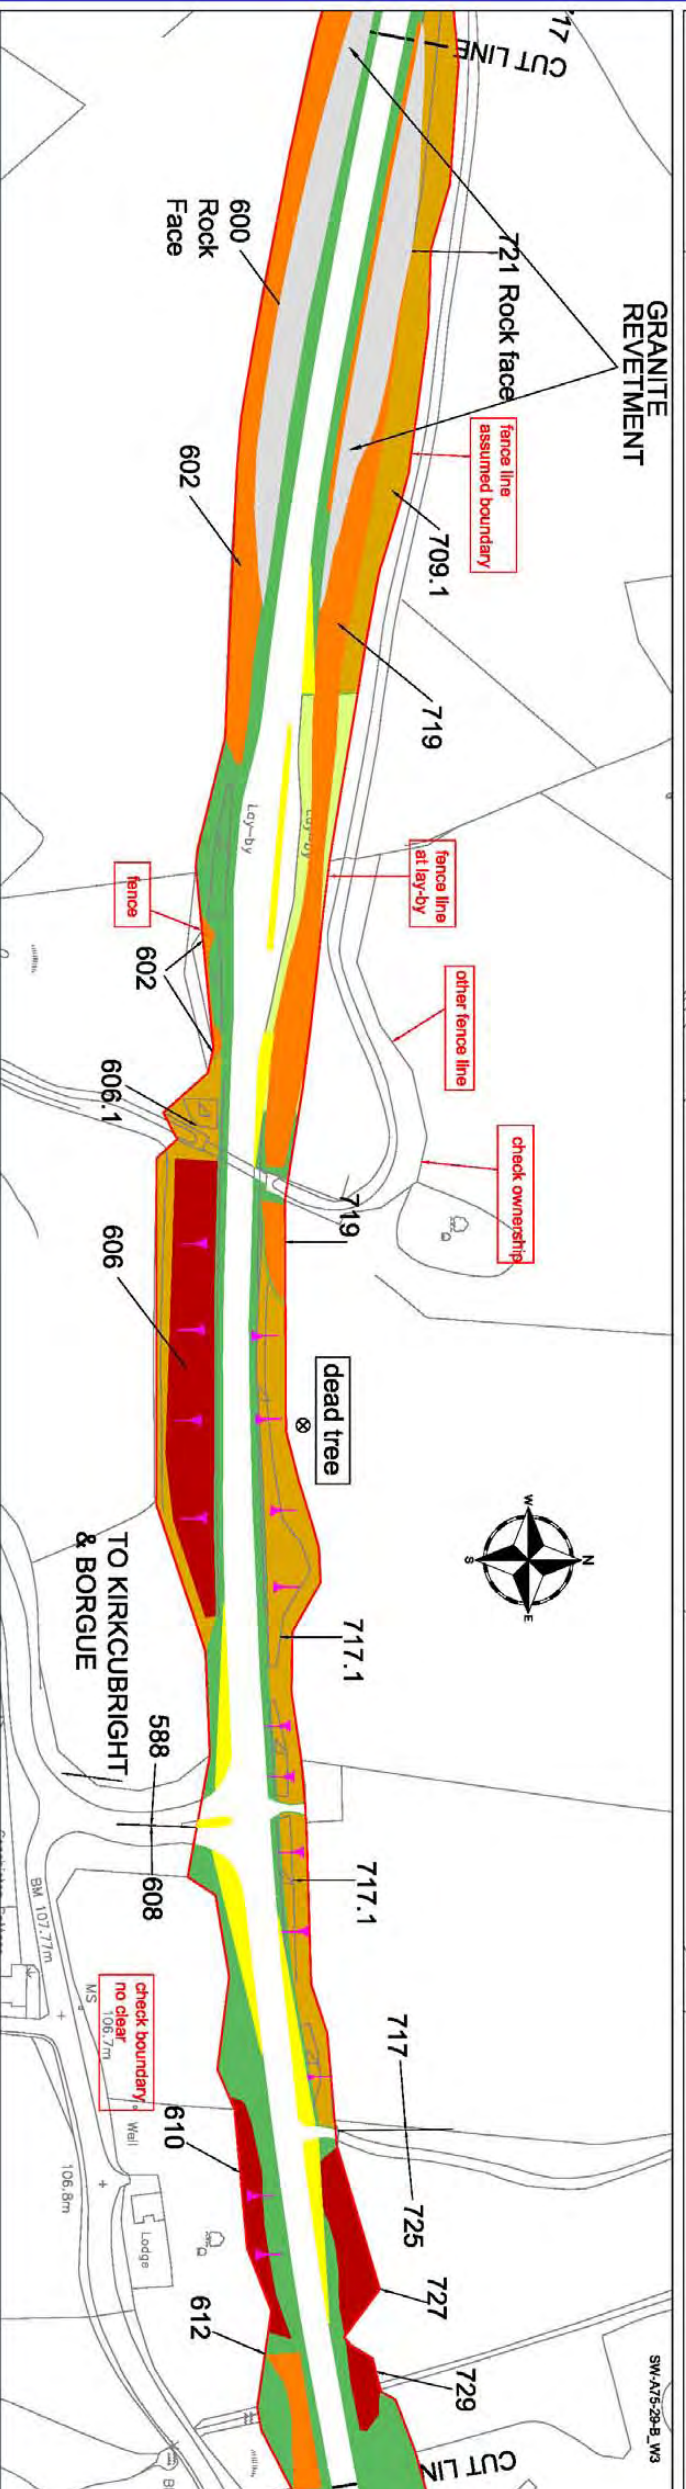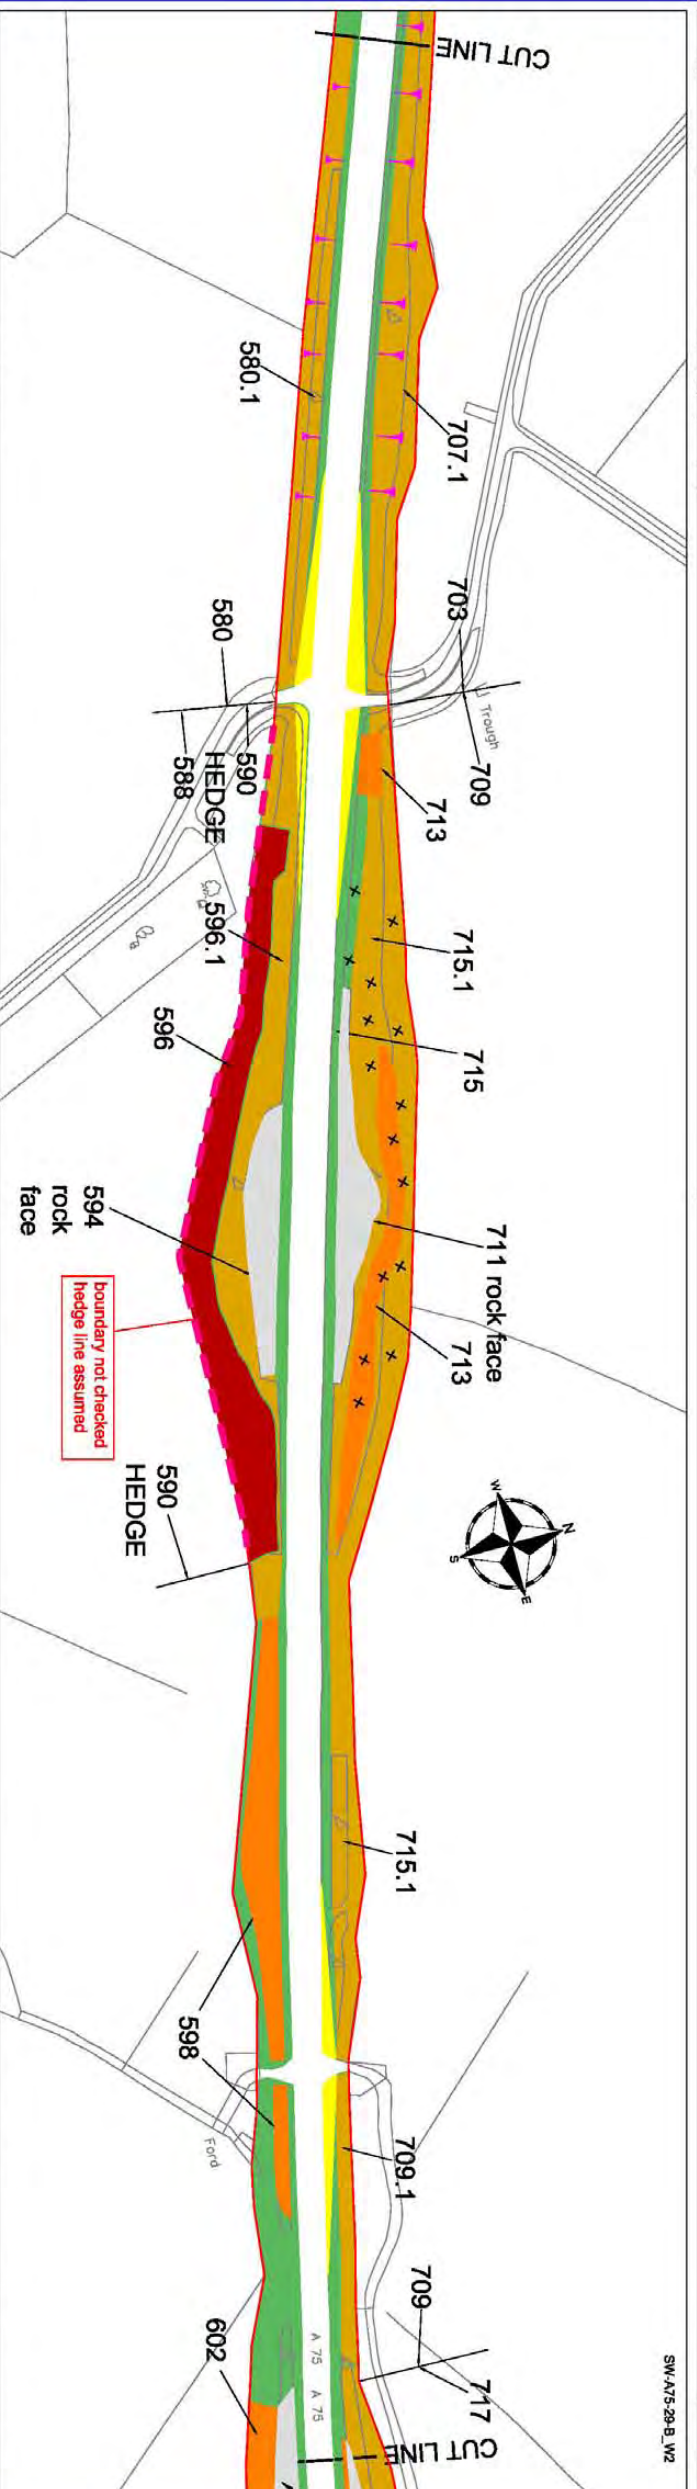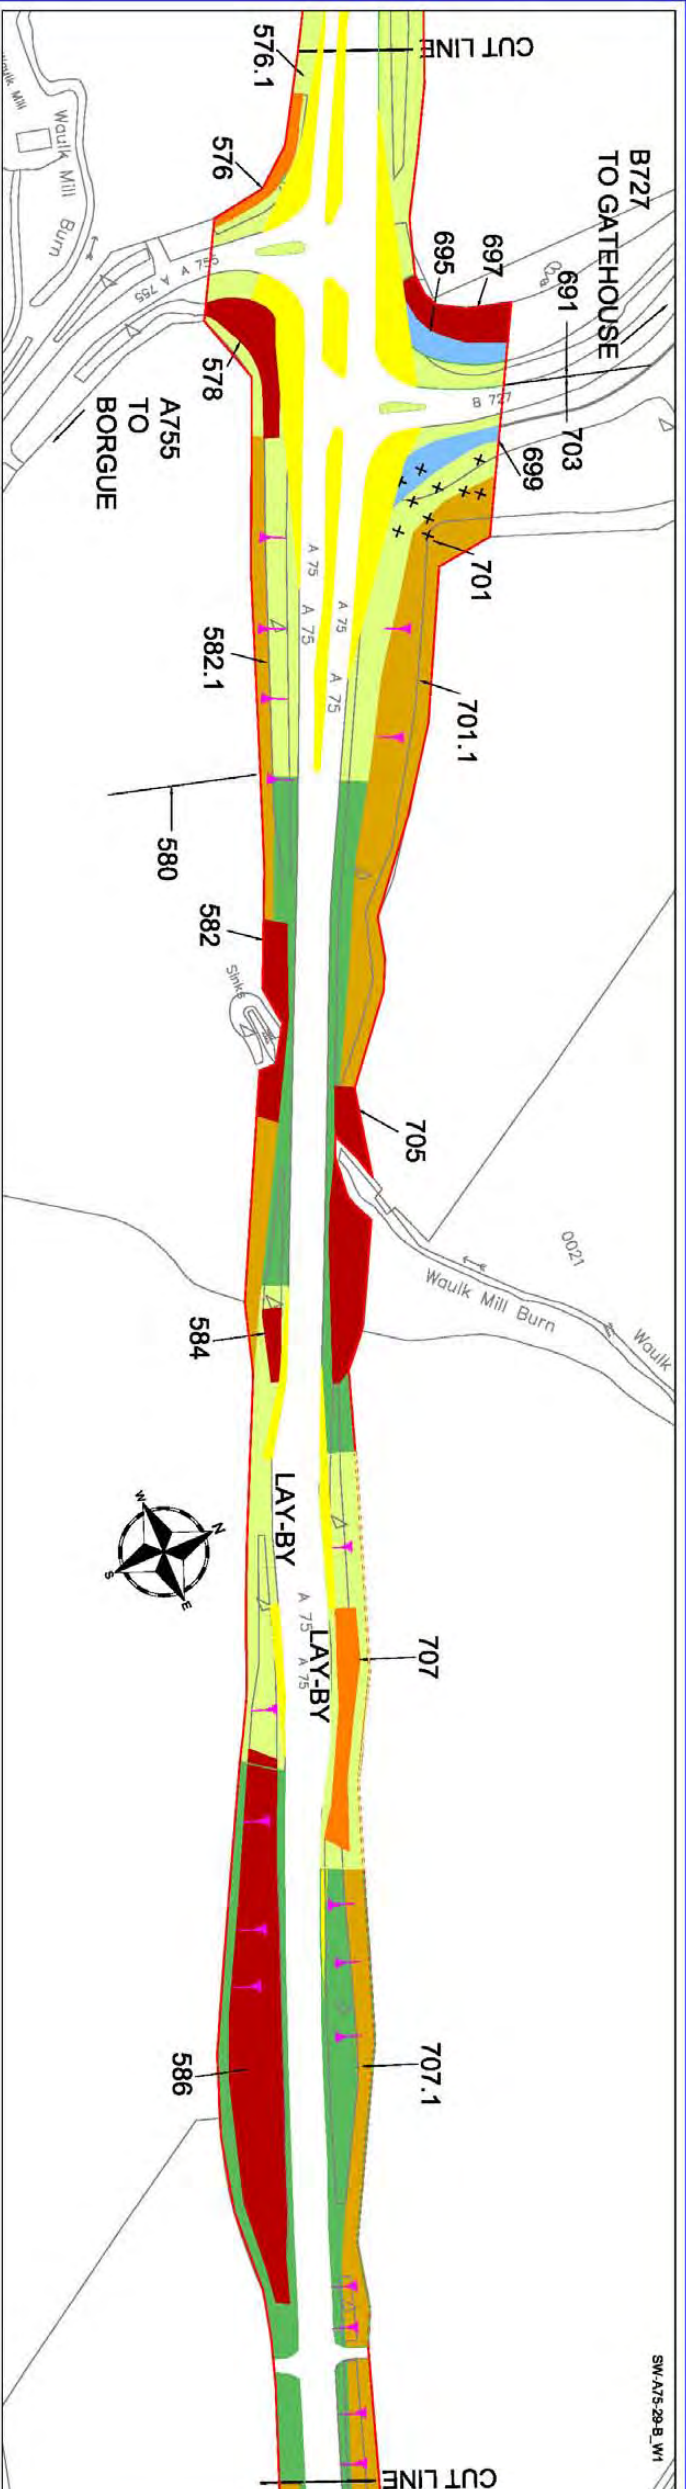

This map is reproduced from the OS map by the Scottish Executive with the permission of Ordnance Survey on behalf of The Controller of Her Majesty's Stationary Office. (c) Crown Copyright. All rights reserved. Unauthorised reproduction infringes Crown Copyright and may lead to prosecution or civil proceedings.
Licence Number: GDJ135G001

LEGEND

- | | | |
|---|---|---|
|  | Grass | High Frequency cut
(a minimum of 14 cuts per annum) |
|  | Grass | Medium Frequency cut
(a minimum of 7 cuts per annum) |
|  | Grass | Low Frequency cut
(a minimum of 3 cuts per annum) |
|  | Visibility Spray (Cutting Regime as above) | |
|  | Grass | Minimal Frequency cut
(1 Cut every 3 years) |
| Hedges | | |
|  | Scrub Areas | |
|  | Shrub Areas | |
|  | Wetland Areas | |
|  | Wildflower Areas | |
|  | Woodland Areas | |

Photo 

⊗ Specific Tree

1

Gradient

Scale
1:1250 @ A1
1:2500 @ A3

[illegible]

SCOTTISH EXECUTIVE

Unit Managers

Arney Infrastructure Services



FAIRHURST

**Project Title:
3rd GENERATION TERM CONTRACT FOR
MANAGEMENT AND MAINTENANCE OF
THE SCOTTISH TRUNK ROAD NETWORK
SOUTH WEST TRUNK ROAD UNIT**

Drawing Title

A75 TRUNK ROAD
LANDSCAPE INVENTORY

Item	Date	Status	Scale
	April 2005		
Designed	Date		
Checked	Date	Out Reference	
Approved	Date		

Drawing No.:

A75 - SHEET 29 OF 65



└



10



1

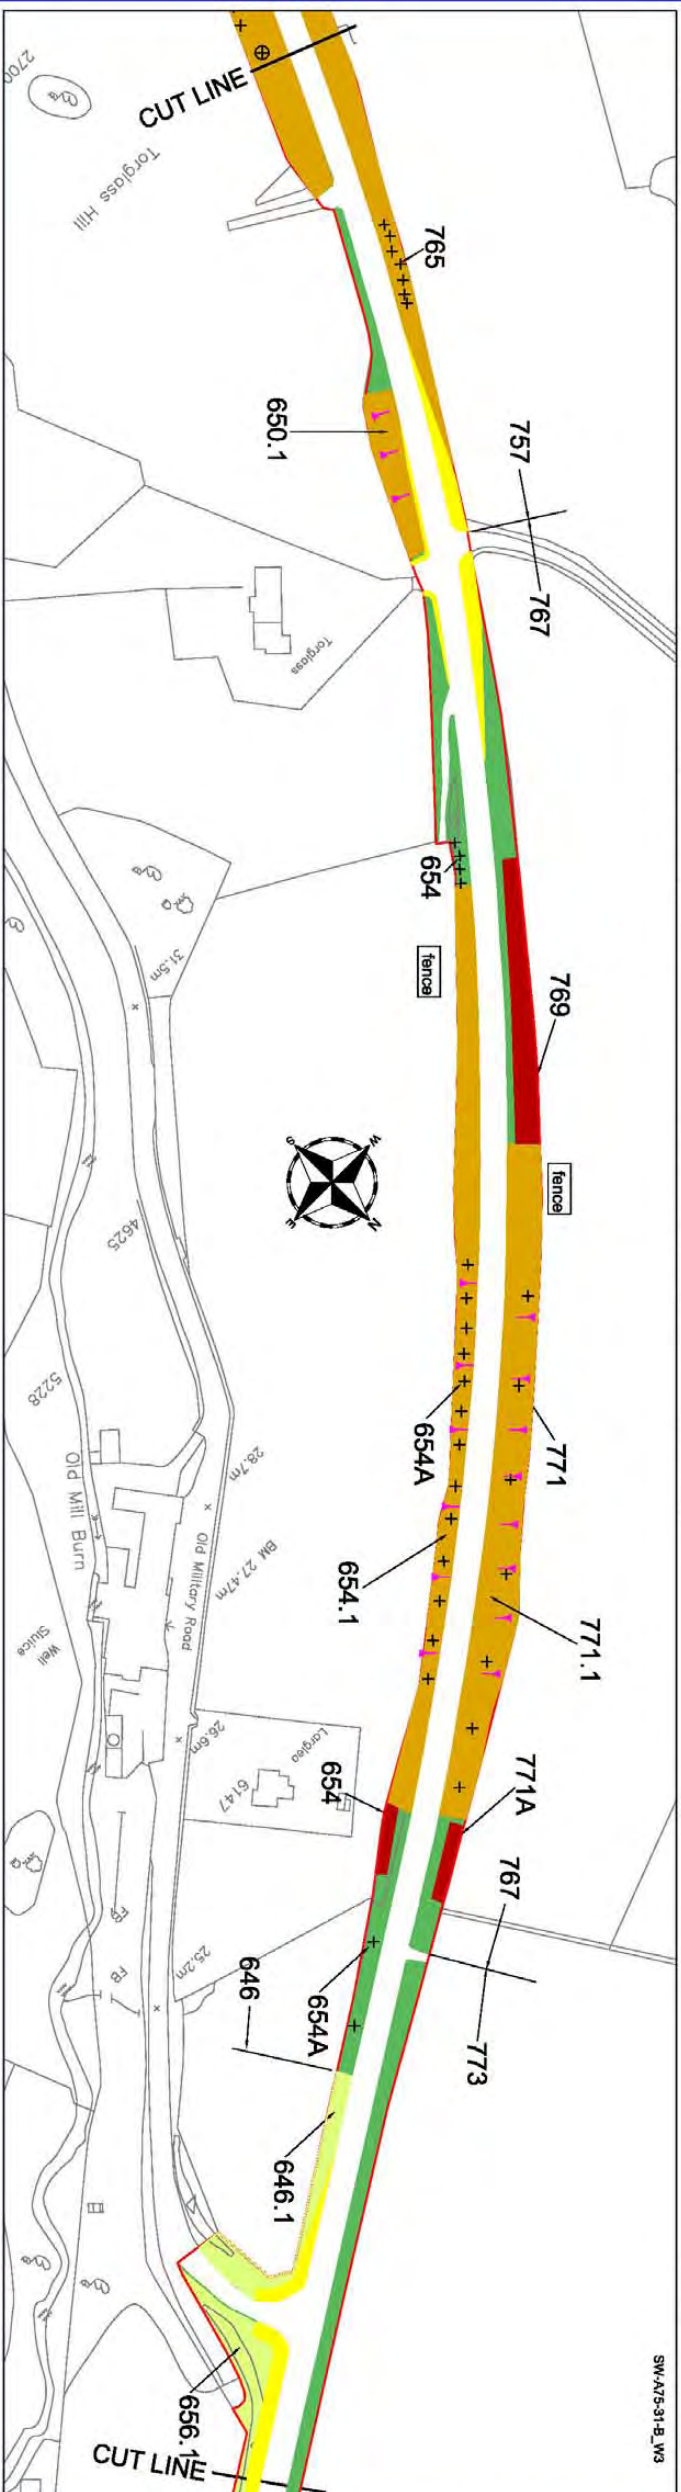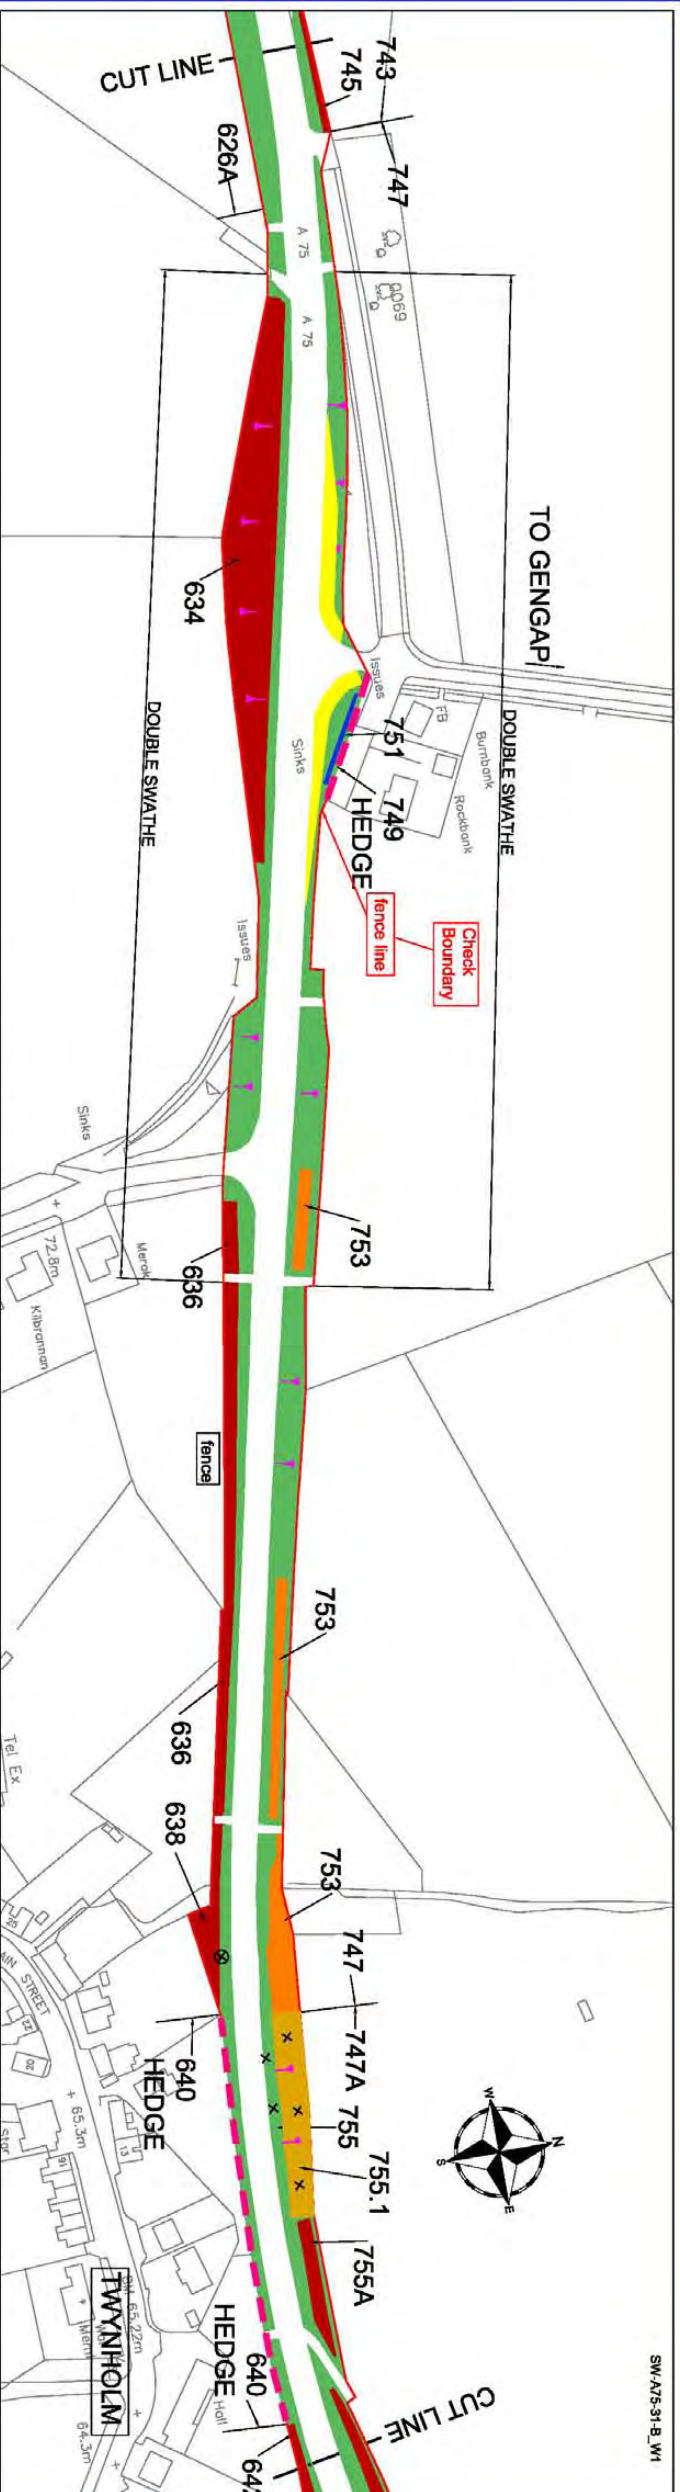

This map is reproduced from the OS map by the Scottish Executive with the permission of Ordnance Survey on behalf of The Controller of Her Majesty's Stationery Office. (c) Crown Copyright. All rights reserved. Unauthorised reproduction infringes Crown Copyright and may lead to prosecution or civil proceedings.
Licence Number: GD31356001

LEGEND

- | | |
|---|---|
|  | High Frequency cut
(a minimum of 14 cuts per annum) |
|  | Grass
(a minimum of 7 cuts per annum) |
|  | Grass
(a minimum of 7 cuts per annum) |
|  | Low Frequency cut
(a minimum of 3 cuts per annum) |
|  | Visibility Splay (Cutting Regime as above) |
|  | Grass
Minimal Frequency cut
(1 Cut every 3 years) |
|  | Hedges |
|  | Scrub Areas |
|  | Shrub Areas |
|  | Wetland Areas |
|  | Wildflower Areas |
|  | Woodland Areas |
|  | Photo |
|  | Specific Tree |
|  | Tree |
|  | Gradient |
- Scale
1:1250 @ A1

Scale
1:1250 @ A1
1:2500 @ A3

[illegible]

SCOTTISH EXECUTIVE

Unit Managers



Arney Infrastructure Services
Langmuir Way
Bargedie
Glasgow
G69 7RW
tel.: 0141 781 6900
fax: 0141 771 0893

Project Title
3RD GENERATION TERM CONTRACT FOR
MANAGEMENT AND MAINTENANCE OF
THE SCOTTISH TRUNK ROAD NETWORK
SOUTH WEST TRUNK ROAD UNIT

Drawing Title

**A75 TRUNK ROAD
LANDSCAPE INVENTORY**

Item	Date	Status	Score
W.A.	April 2005		
Designed	Date		
Checked	Date	Out Reference	
Approved	Date	3G-SW-A75-31-C	

Drawing No.:
A75 - SHEET 31 OF 65

Revisions

This map is reproduced from the OS map by the Scottish Executive with the permission of Ordnance Survey on behalf of The Controller of Her Majesty's Stationery Office. (c) Crown Copyright. All rights reserved. Unauthorised reproduction infringes Crown Copyright and may lead to prosecution or civil proceedings.
Licence Number: GD31356001

LEGEND

- Grass (a minimum of 14 cuts per annum)
- Grass (a minimum of 7 cuts per annum)
- Grass (a minimum of 3 cuts per annum)
- Grass (a minimum of 1 cut per annum)
- Visibility Splay (Cutting Regime as above)
- Grass (1 Cut every 3 years)
- Hedges
- Scrub Areas
- Shrub Areas
- Wetland Areas
- Wildflower Areas
- Woodland Areas

- Photo
- Specific Tree
- Tree
- Gradient

Scale
1:1250 @ A1
1:2500 @ A3

Rev	Date	Drawn	Description	Chk	Appr



SCOTTISH EXECUTIVE



Arney Infrastructure Services
Langmuir Way
Burghead W.L. 0141 781 5800
669 78W W.L. 0141 771 0833
FAIRHURST

Project Title
3rd GENERATION TERM CONTRACT FOR
MANAGEMENT AND MAINTENANCE OF
THE SCOTTISH TRUNK ROAD NETWORK
SOUTH WEST TRUNK ROAD UNIT

Drawing Title




A75 TRUNK ROAD
LANDSCAPE INVENTORY

Drawn	Date	Scale	Scale
W.A.	April 2005		
Designed	Date		
Checked	Date		
Approved	Date		

3G-SW-A75-32-C

Drawing No.:

A75 - SHEET 32 OF 65

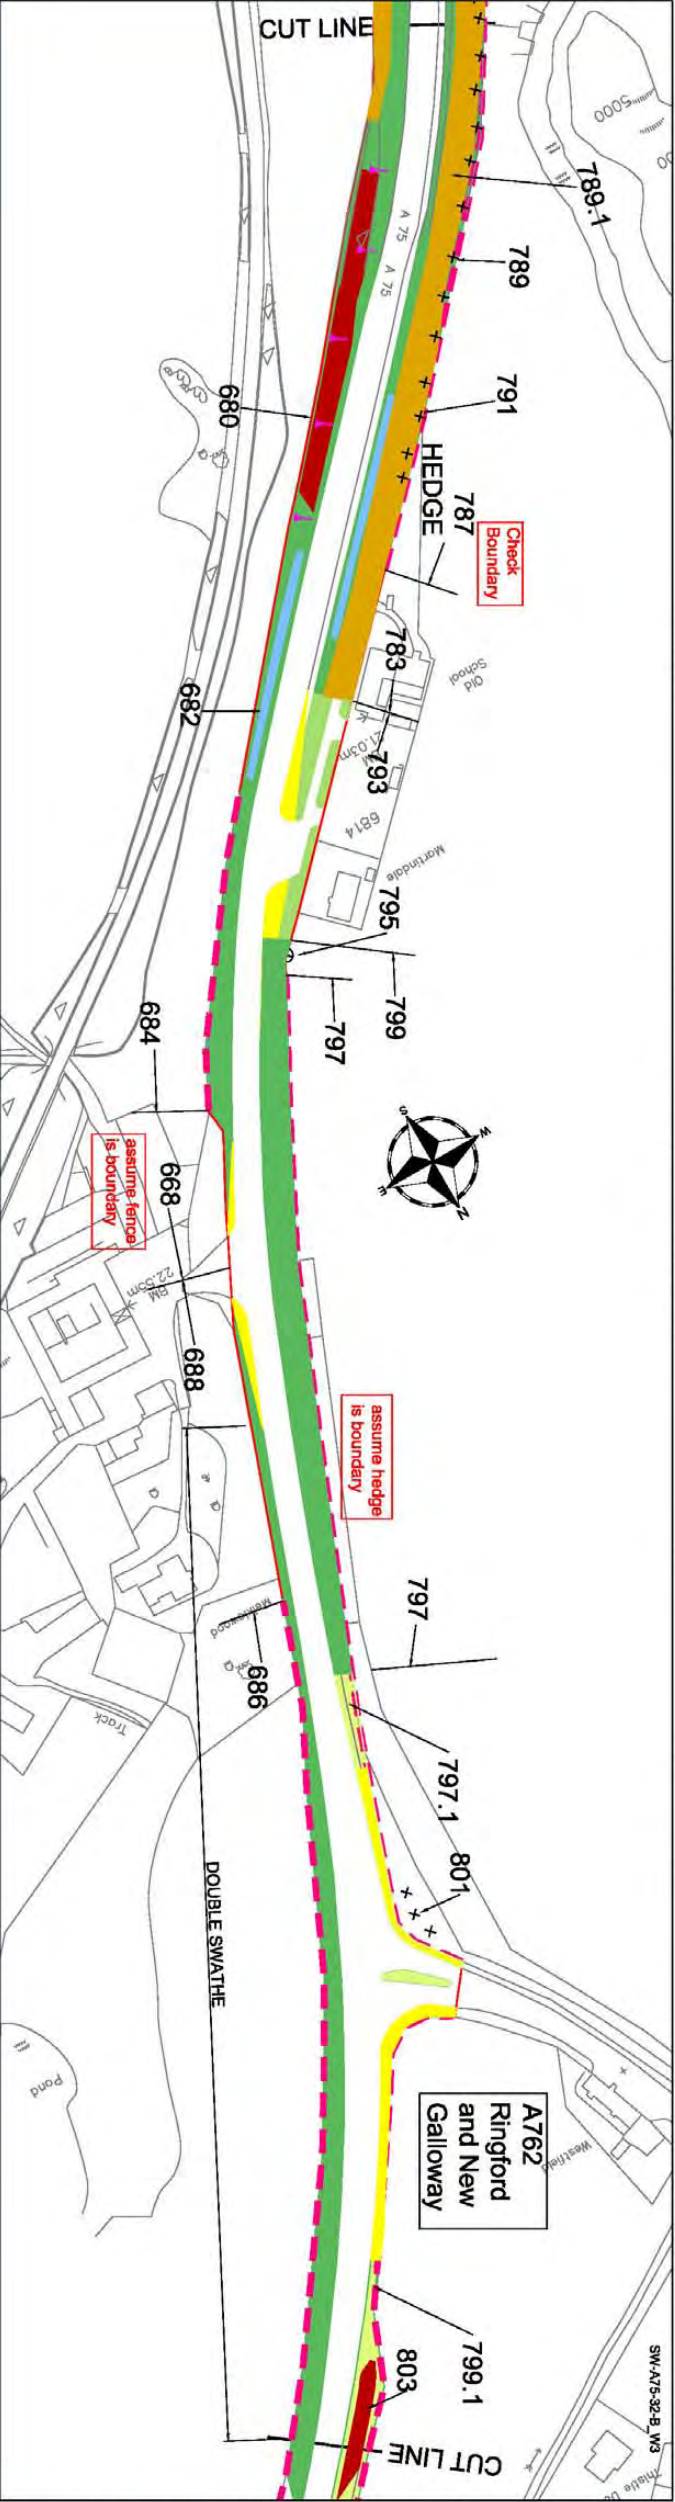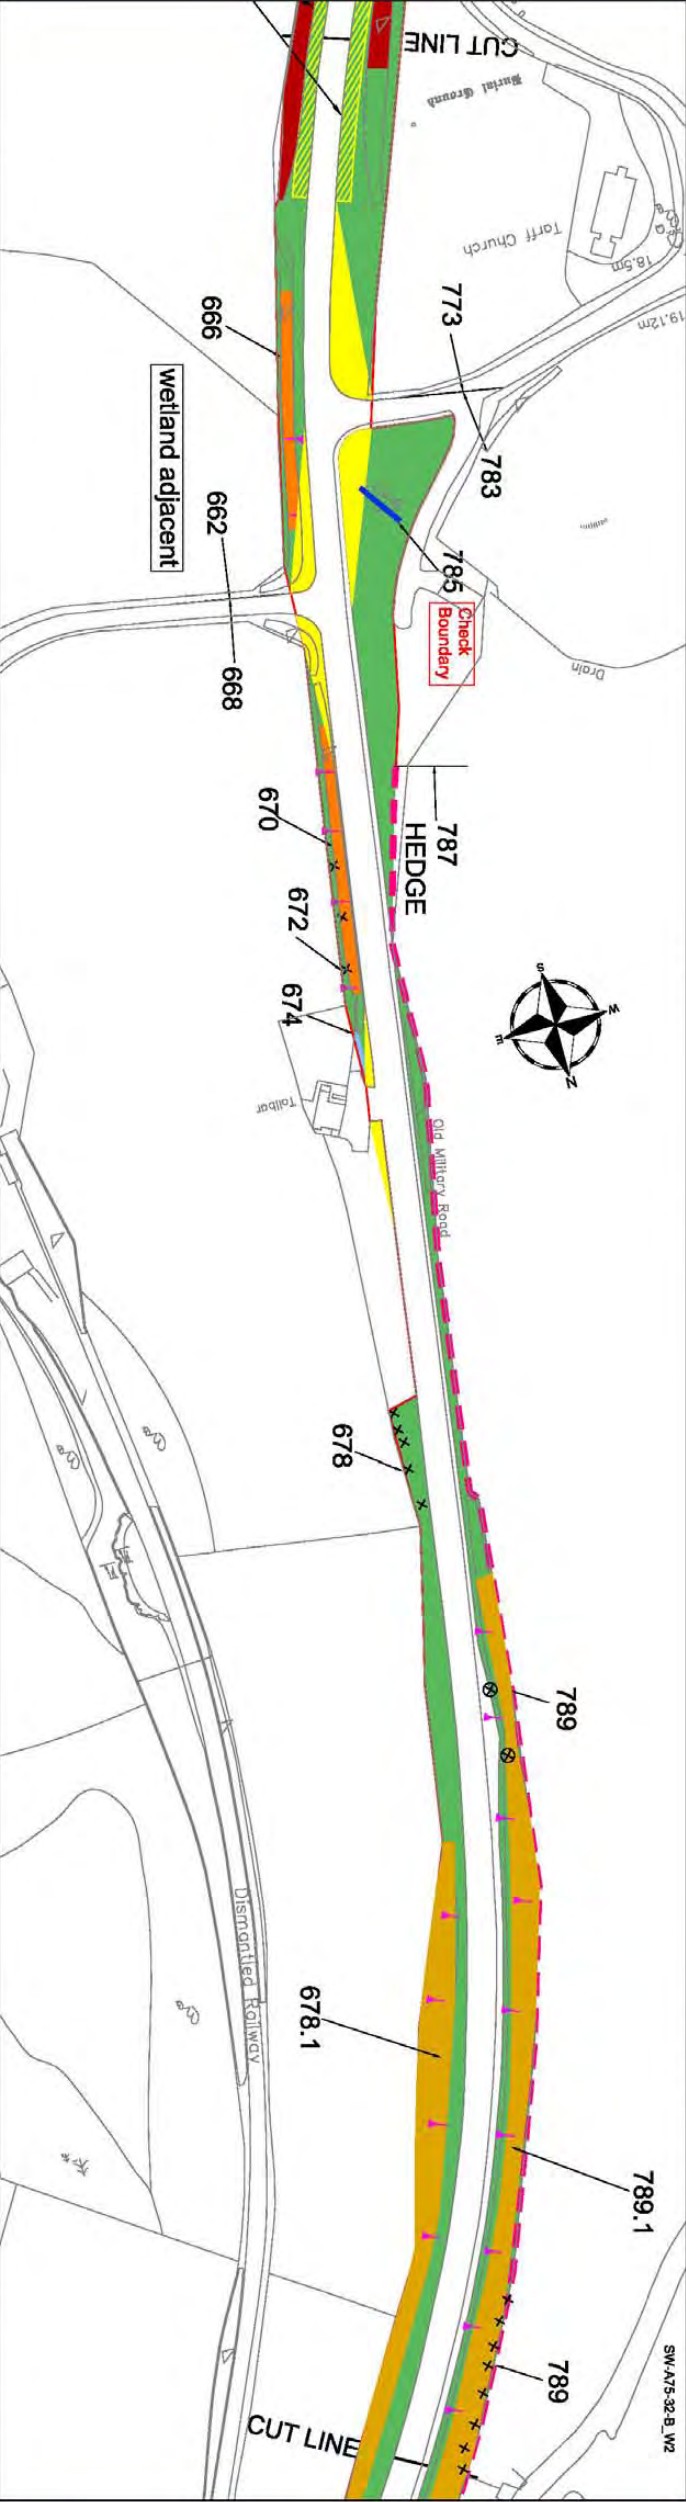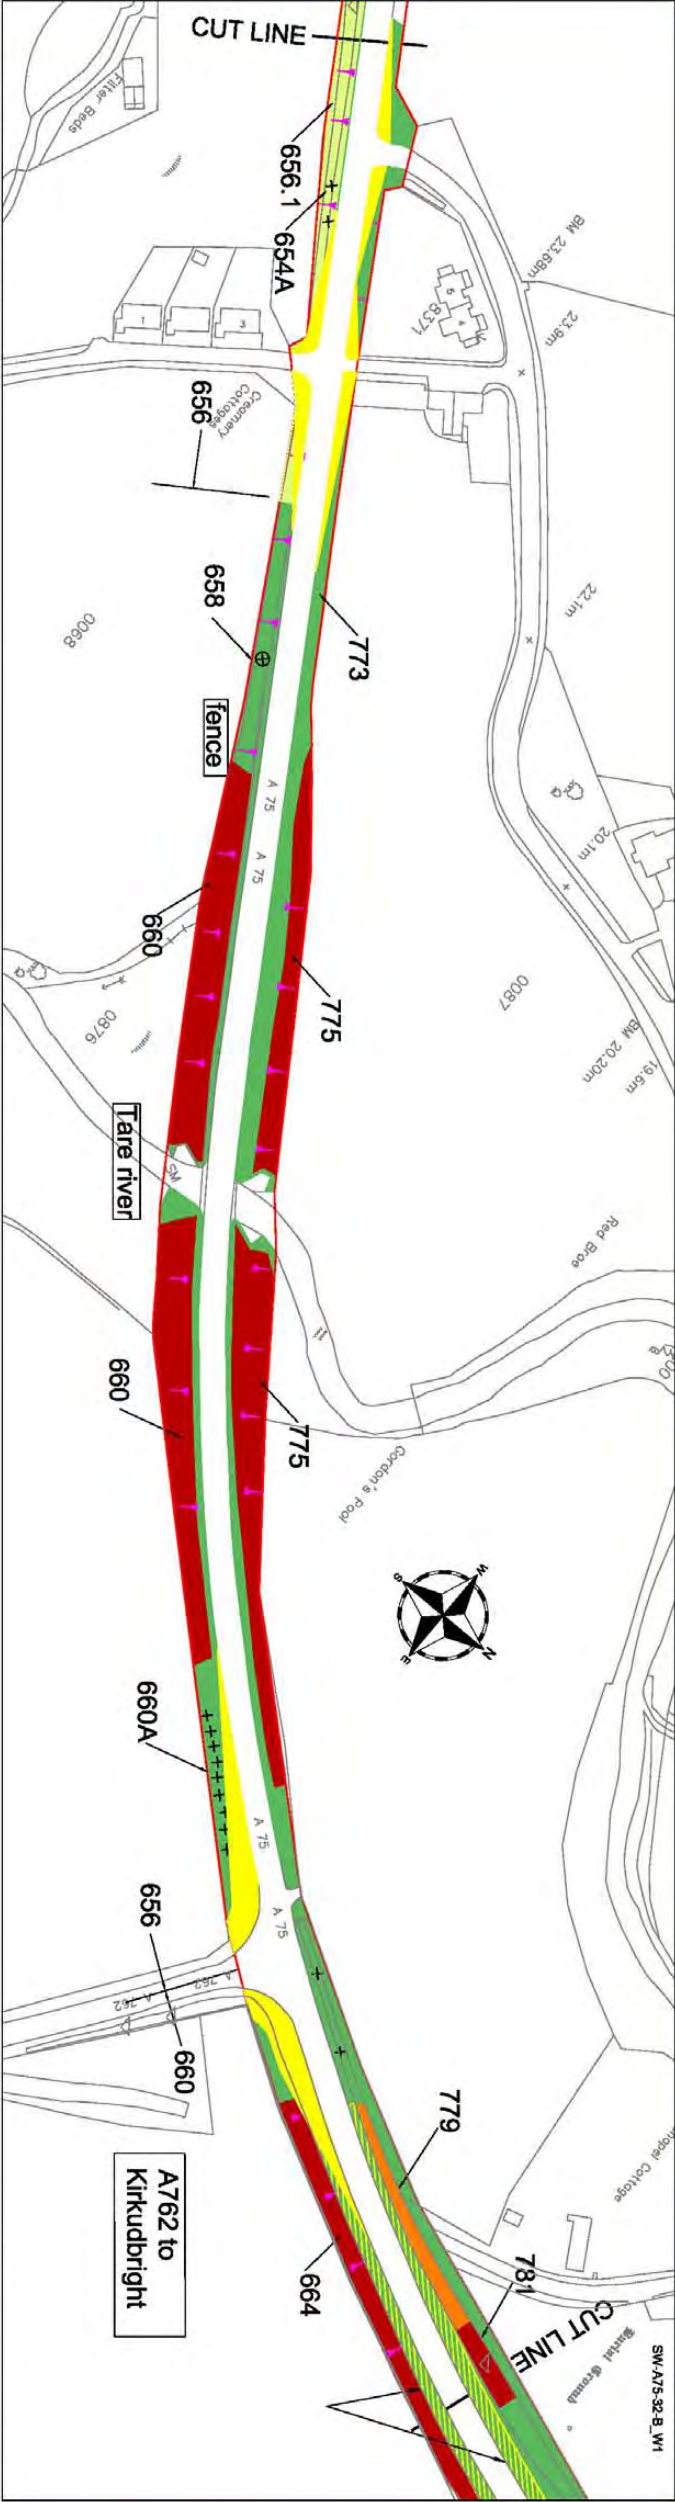

This map is reproduced from the OS map by the Scottish Executive with the permission of Ordnance Survey on behalf of The Controller of Her Majesty's Stationary Office. (c) Crown Copyright. All rights reserved. Unauthorised reproduction infringes Crown Copyright and may lead to prosecution or civil proceedings.
Licence Number: G03155G001

LEGEND

- High Frequency cut
(a minimum of 14 cuts per annum)
- Grass
(a minimum of 7 cuts per annum)
- Medium Frequency cut
(a minimum of 7 cuts per annum)
- Low Frequency cut
(a minimum of 3 cuts per annum)
- Grass
- Visibility Splay (Cutting Regime as above)
- Minimal Frequency cut
(1 Cut every 3 years)
- Hedgerows
- Scrub Areas
- Shrub Areas
- Wetland Areas
- Wildflower Areas
- Woodland Areas
- Photo
- Specific Tree
- Tree
- Gradient

Scale

11.250 @ A1
1:2500 @ A3

[illegible]

SCOTTISH EXECUTIVE



Arney Infrastructure Services
Langmuir Way
Bangorville
Glasgow tel.: 0141 781 6900
G69 7RW fax.: 0141 771 0893



**Project: The
3rd GENERATION TERM CONTRACT FOR
MANAGEMENT AND MAINTENANCE OF
THE SCOTTISH TRUNK ROAD NETWORK
SOUTH WEST TRUNK ROAD UNIT**

**A75 TRUNK ROAD
LANDSCAPE INVENTORY**

Item	Date	Status	Score
W.A.	April 2005		
Designed	Date		
Checked	Date	Out Reference	
Approved	Date		3G-SW-A7S-S3-C

A75 - SHEET 33 OF 65

This map is reproduced from the OS map by the Scottish Executive with the permission of Ordnance Survey on behalf of The Controller of Her Majesty's Stationary Office. (c) Crown Copyright. All rights reserved. Unauthorised reproduction infringes Crown Copyright and may lead to prosecution or civil proceedings.
Licence Number: GD313560001

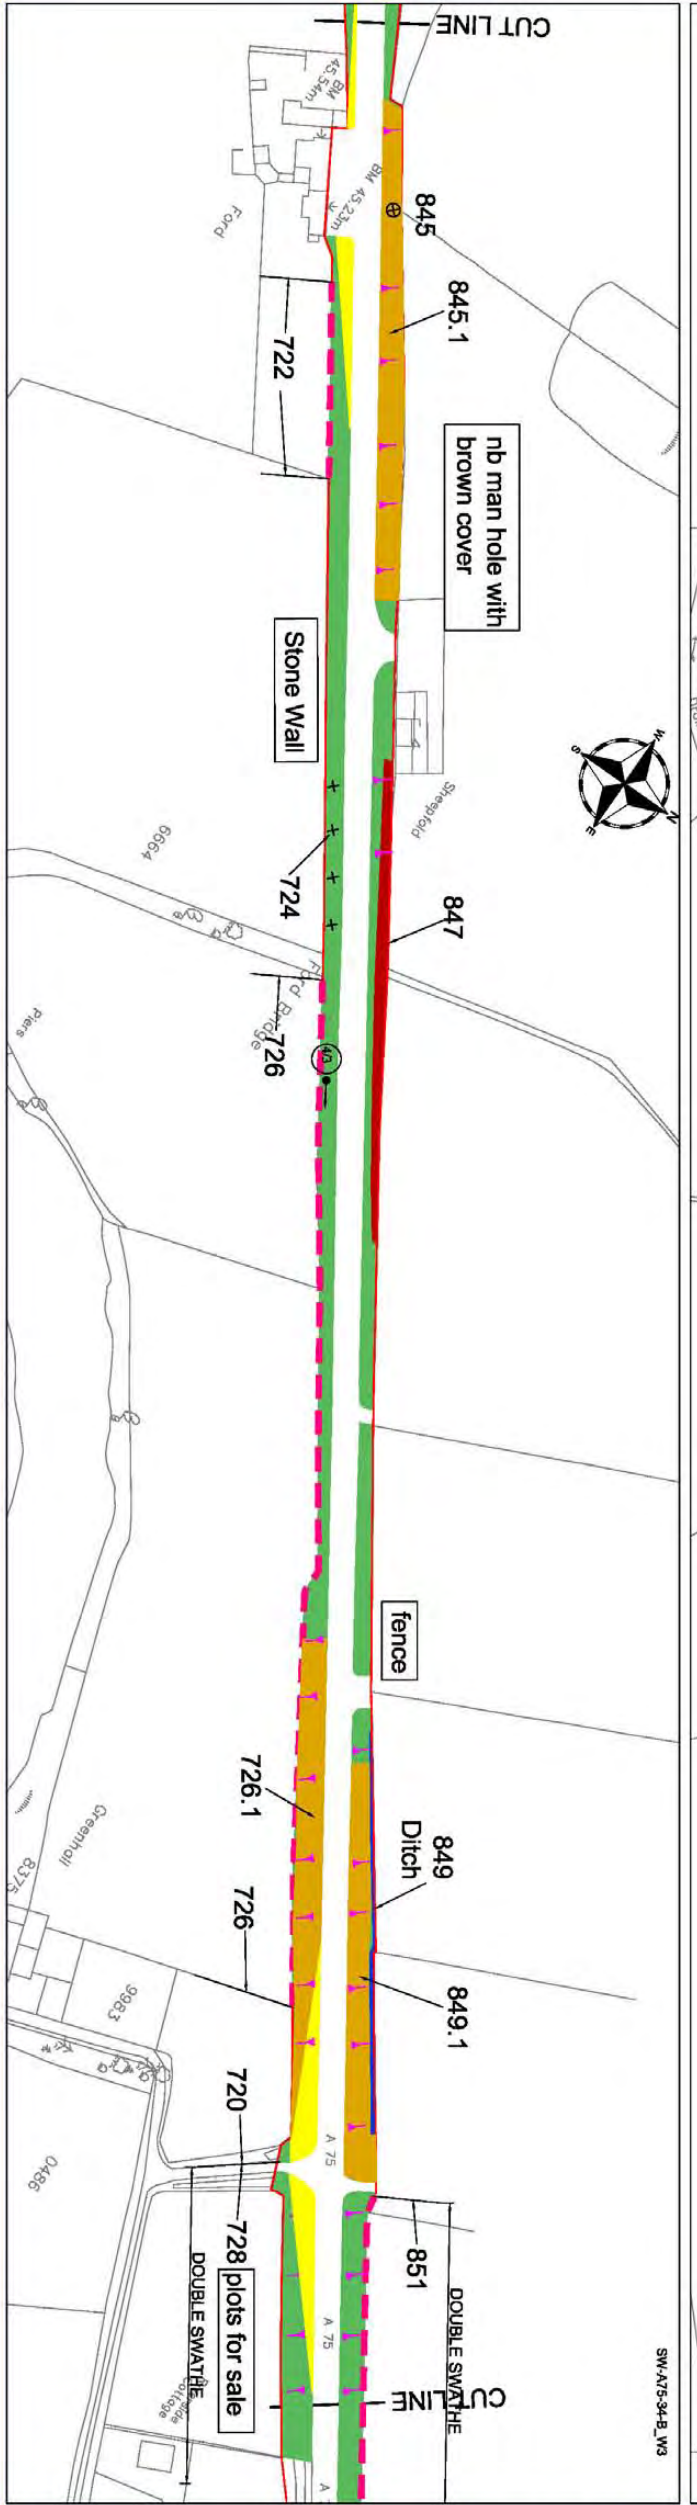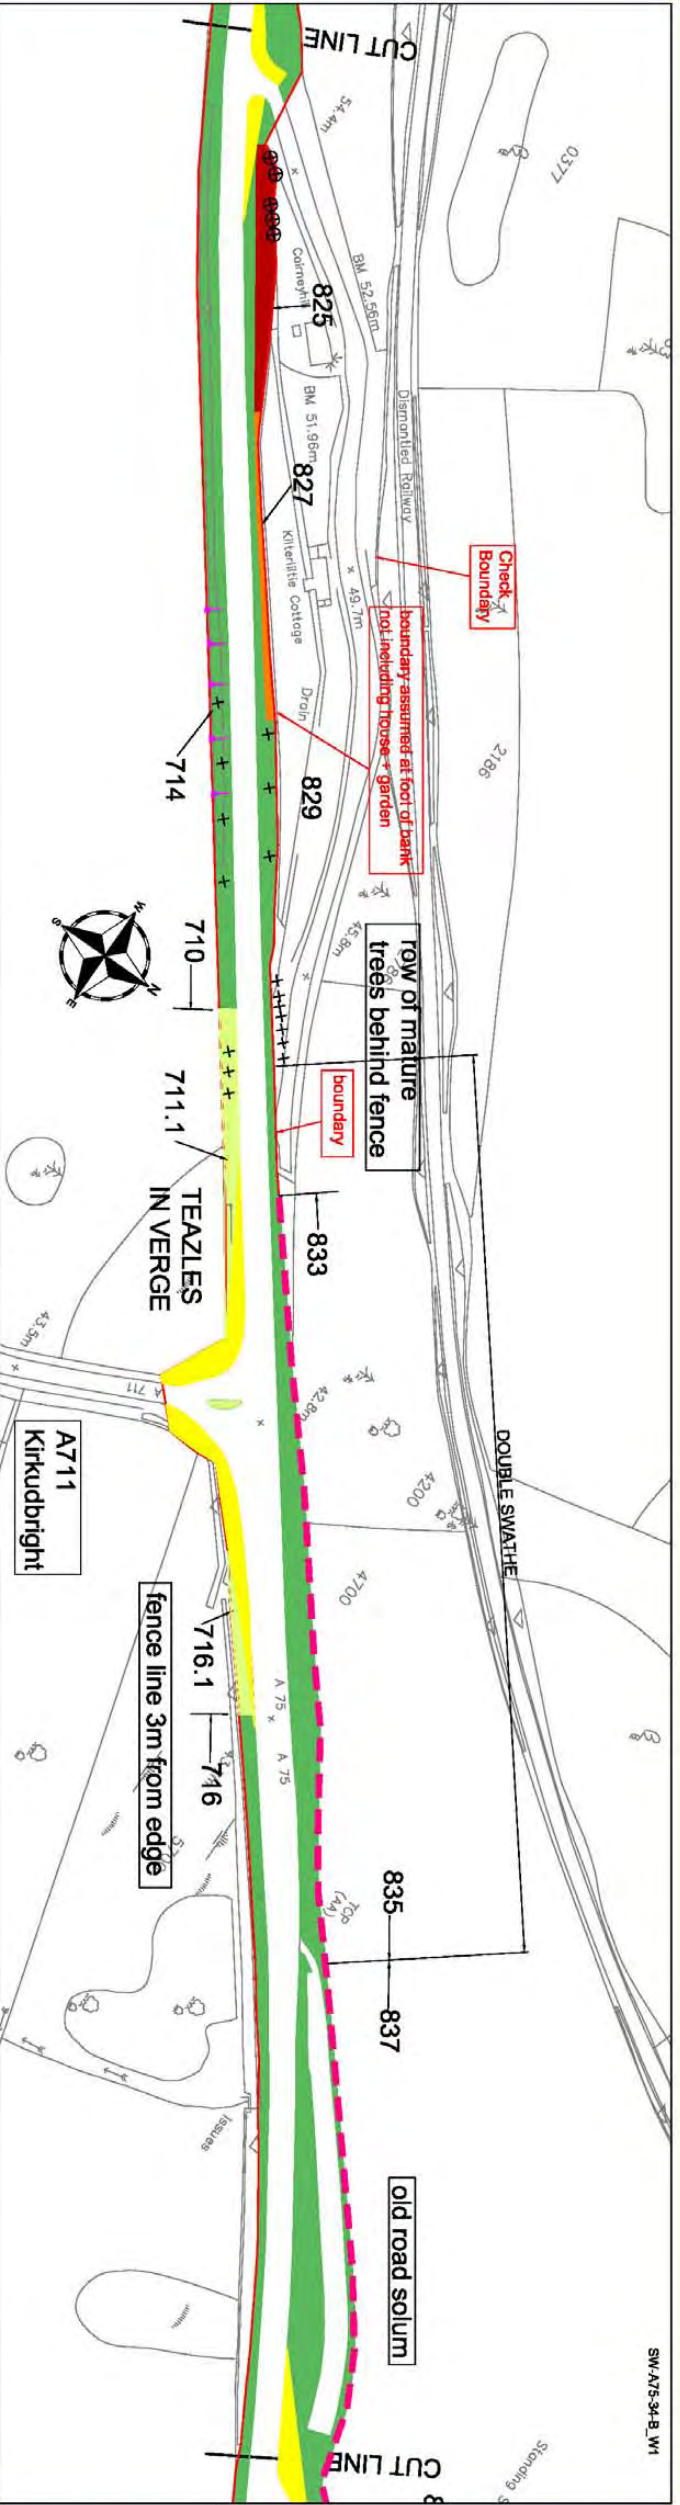

LEGEND

- Grass (High Frequency cut (a minimum of 14 cuts per annum))
- Grass (Medium Frequency cut (a minimum of 7 cuts per annum))
- Grass (Low Frequency cut (a minimum of 3 cuts per annum))
- Visibility Splay (Cutting Regime as above)
- Grass (Minimal Frequency cut (1 Cut every 3 years))
- Hedges
- Scrub Areas
- Shrub Areas
- Wetland Areas
- Wildflower Areas
- Woodland Areas
- Photo
- Specific Tree
- Tree
- Gradient

Scale
1:1250 @ A1
1:2500 @ A3

Rev	Date	Drawn	Description	Chd	Appr

SCOTTISH EXECUTIVE

Arroy Infrastructure Services
Langmuir Way
Burghead W.L. 0741 781 5800
689 78W W.L. 0741 771 0833
FAIRHURST

3rd GENERATION TERM CONTRACT FOR MANAGEMENT AND MAINTENANCE OF THE SCOTTISH TRUNK ROAD NETWORK SOUTH WEST TRUNK ROAD UNIT

A75 TRUNK ROAD LANDSCAPE INVENTORY

Drawn	Date	Scale	Scale
W.A.	April 2005		
Designed	Date		
Checked	Date	Out Reference	
Approved	Date	3G-SW-A75-34-C	

Drawing No.: **A75 - SHEET 34 OF 65**

This map is reproduced from the OS map by the Scottish Executive with the permission of Ordnance Survey on behalf of The Controller of Her Majesty's Stationery Office. (c) Crown Copyright. All rights reserved. Unauthorised reproduction infringes Crown Copyright and may lead to prosecution or civil proceedings.

Licence Number: GD313560001

LEGEND

- Grass (High Frequency cut (a minimum of 14 cuts per annum))
- Grass (Medium Frequency cut (a minimum of 7 cuts per annum))
- Grass (Low Frequency cut (a minimum of 3 cuts per annum))
- Visibility Splay (Cutting Regime as above)
- Grass (Minimal Frequency cut (1 cut every 3 years))
- Hedges
- Scrub Areas
- Shrub Areas
- Wetland Areas
- Wildflower Areas
- Woodland Areas

- Photo
- Specific Tree
- Tree
- Gradient

Scale
1:1250 @ A1
1:2500 @ A3

Rev	Date	Drawn	Description	Chd	Appd



SCOTTISH EXECUTIVE



Arroy Infrastructure Services
Langmuir Way
Dunfermline
Fife KY11 1JH
Tel: 0141 781 6800
Fax: 0141 771 0833
Email: info@arroy.co.uk

Project Title
3rd GENERATION TERM CONTRACT FOR
MANAGEMENT AND MAINTENANCE OF
THE SCOTTISH TRUNK ROAD NETWORK
SOUTH WEST TRUNK ROAD UNIT

Working Title
A75 TRUNK ROAD
LANDSCAPE INVENTORY

Drawn	Date	Scale	Scale
W.A.	April 2005		
Designed	Date		
Checked	Date	Out Reference	
Approved	Date	3G-SW-A75-35-C	

Drawing No.:
A75 - SHEET 35 OF 65

