

This Drawing is copyright and may not be reproduced in any form or used for construction without permission from Arney Highways.

This map is reproduced from the OS map by the Scottish Executive with the permission of Ordnance Survey on behalf of The Controller of Her Majesty's Stationary Office. (c) Crown Copyright. All rights reserved. Unauthorised reproduction infringes Crown Copyright and may lead to prosecution or civil proceedings.
Licence Number: GD3135G001

- LEGEND**
- Grass (a minimum of 14 cuts per annum)
 - Grass (a minimum of 7 cuts per annum)
 - Grass (a minimum of 3 cuts per annum)
 - Grass (a minimum of 3 cuts per annum)
 - Visibility Splay (Cutting Regime as above)
 - Grass (Minimal Frequency cut (1 Cut every 3 years))
 - Hedges
 - Scrub Areas
 - Shrub Areas
 - Wetland Areas
 - Wildflower Areas
 - Woodland Areas
 - Photo
 - Specific Tree
 - Tree
 - Gradient

Scale
1:1250 @ A1
1:2500 @ A3

Rev	Date	Drawn	Description	Chk	Appd



SCOTTISH EXECUTIVE



Arney Infrastructure Services
Langmuir Way
Bangorville
Glasgow G69 7HW
Tel.: 0141 781 6900
Fax: 0141 771 0653

FAIRHURST

Project Title
3rd GENERATION TERM CONTRACT FOR
MANAGEMENT AND MAINTENANCE OF
THE SCOTTISH TRUNK ROAD NETWORK
SOUTH WEST TRUNK ROAD UNIT




Drawing Title
A77 TRUNK ROAD
LANDSCAPE INVENTORY

Drawn	Date	Scale
W.A.	April 2005	


Checked	Date	Out Balance

Approved	Date	3G-SW-A77-41-B

Drawing No.:
A77 - SHEET 41 OF 50

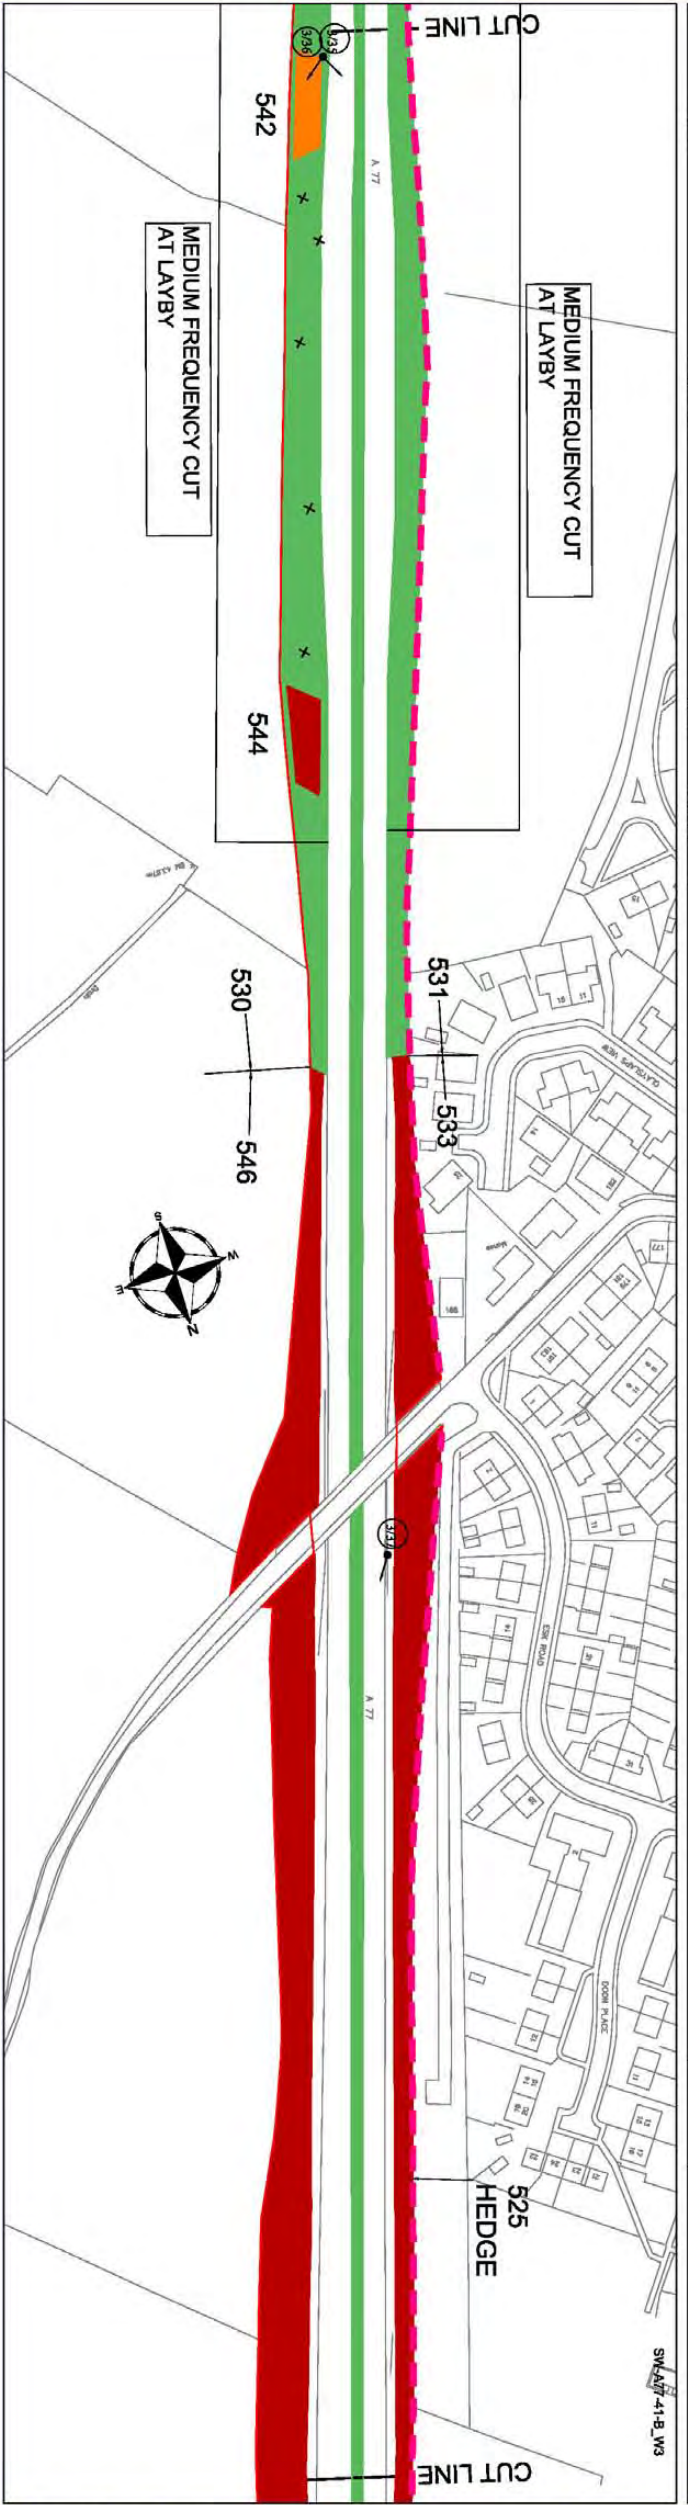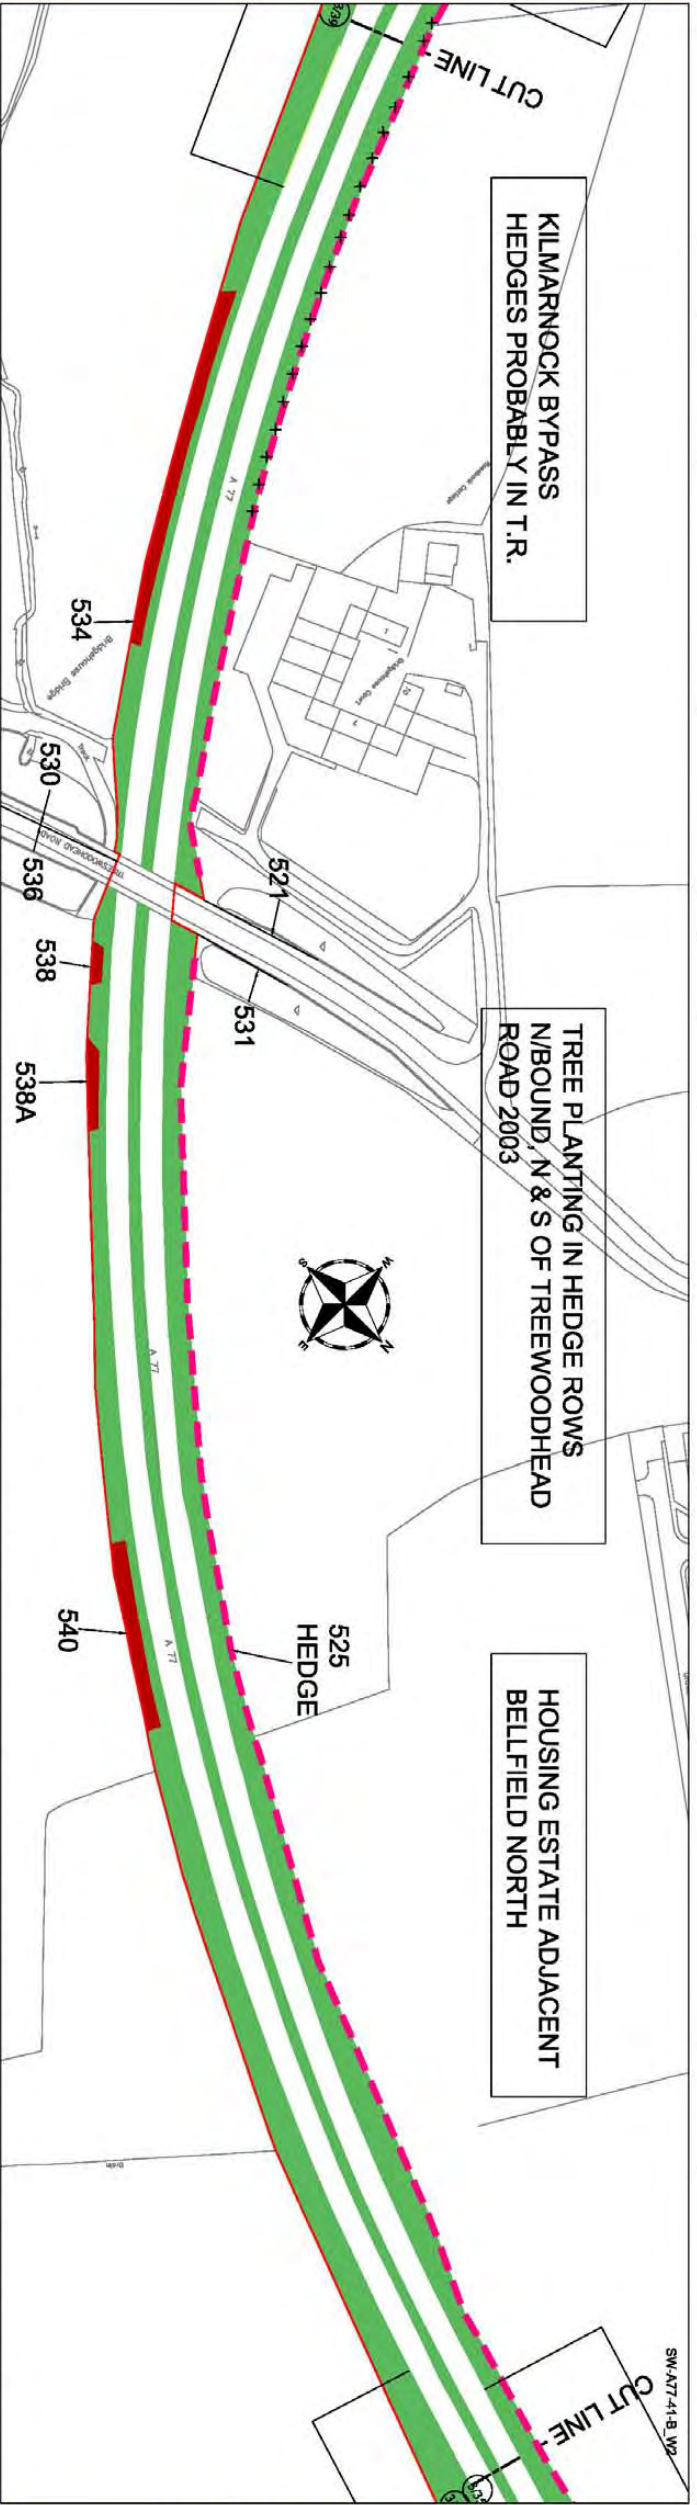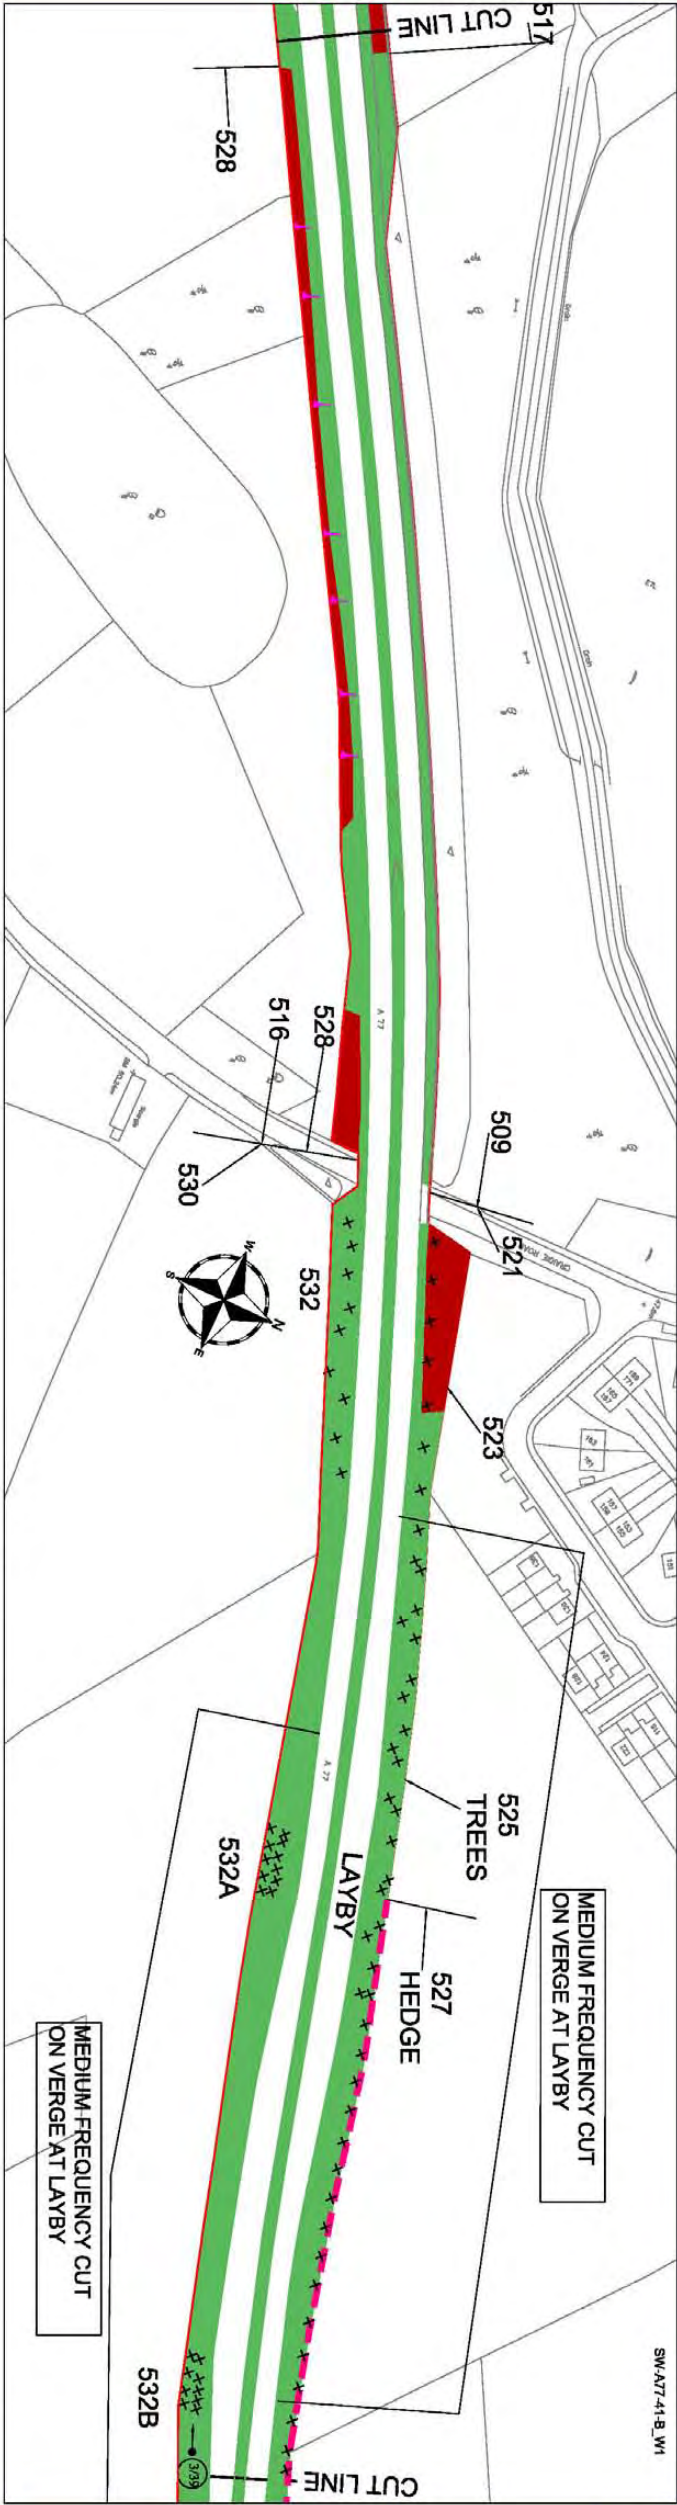

This map is reproduced from the OS map by the Scottish Executive with the permission of Ordnance Survey on behalf of The Controller of Her Majesty's Stationary Office. (c) Crown Copyright. All rights reserved. Unauthorised reproduction infringes Crown Copyright and may lead to prosecution or civil proceedings.
Licence Number: GD51355G001

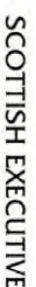[illegible]**FAIRHURST**

SOUTH WEST TRUNK ROAD UNIT

LANDSCAPE INVENTORY


Drawn	Date	Slides
W.A.	April 2005	
Checked	Date	
Approved	Date	044 Reference
		3G-SW-A77 42-B

Drawing No.: A77 - SHEET 42 OF 50

Revision:

This map is reproduced from the OS map by the Scottish Executive with the permission of Ordnance Survey on behalf of The Controller of Her Majesty's Stationary Office. (c) Crown Copyright. All rights reserved. Unauthorised reproduction infringes Crown Copyright and may lead to prosecution or civil proceedings.

Licence Number: GB313556001

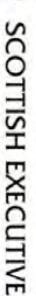[illegible]



Amey Infrastructure Services
Langmuir Way
Barneddie
Glasgow
G69 7RW
tel.: 0141 781 6900
fax.: 0141 771 0893

**A77 TRUNK ROAD
LANDSCAPE INVENTORY**

A77 - SHEET 43 OF 50

This map is reproduced from the OS map by the Scottish Executive with the permission of Ordnance Survey on behalf of The Controller of Her Majesty's Stationary Office. (c) Crown Copyright. All rights reserved. Unauthorised reproduction infringes Crown Copyright and may lead to prosecution or civil proceedings.

Licence Number: 5GJ3155G001

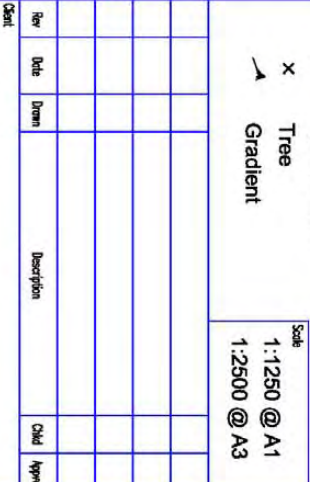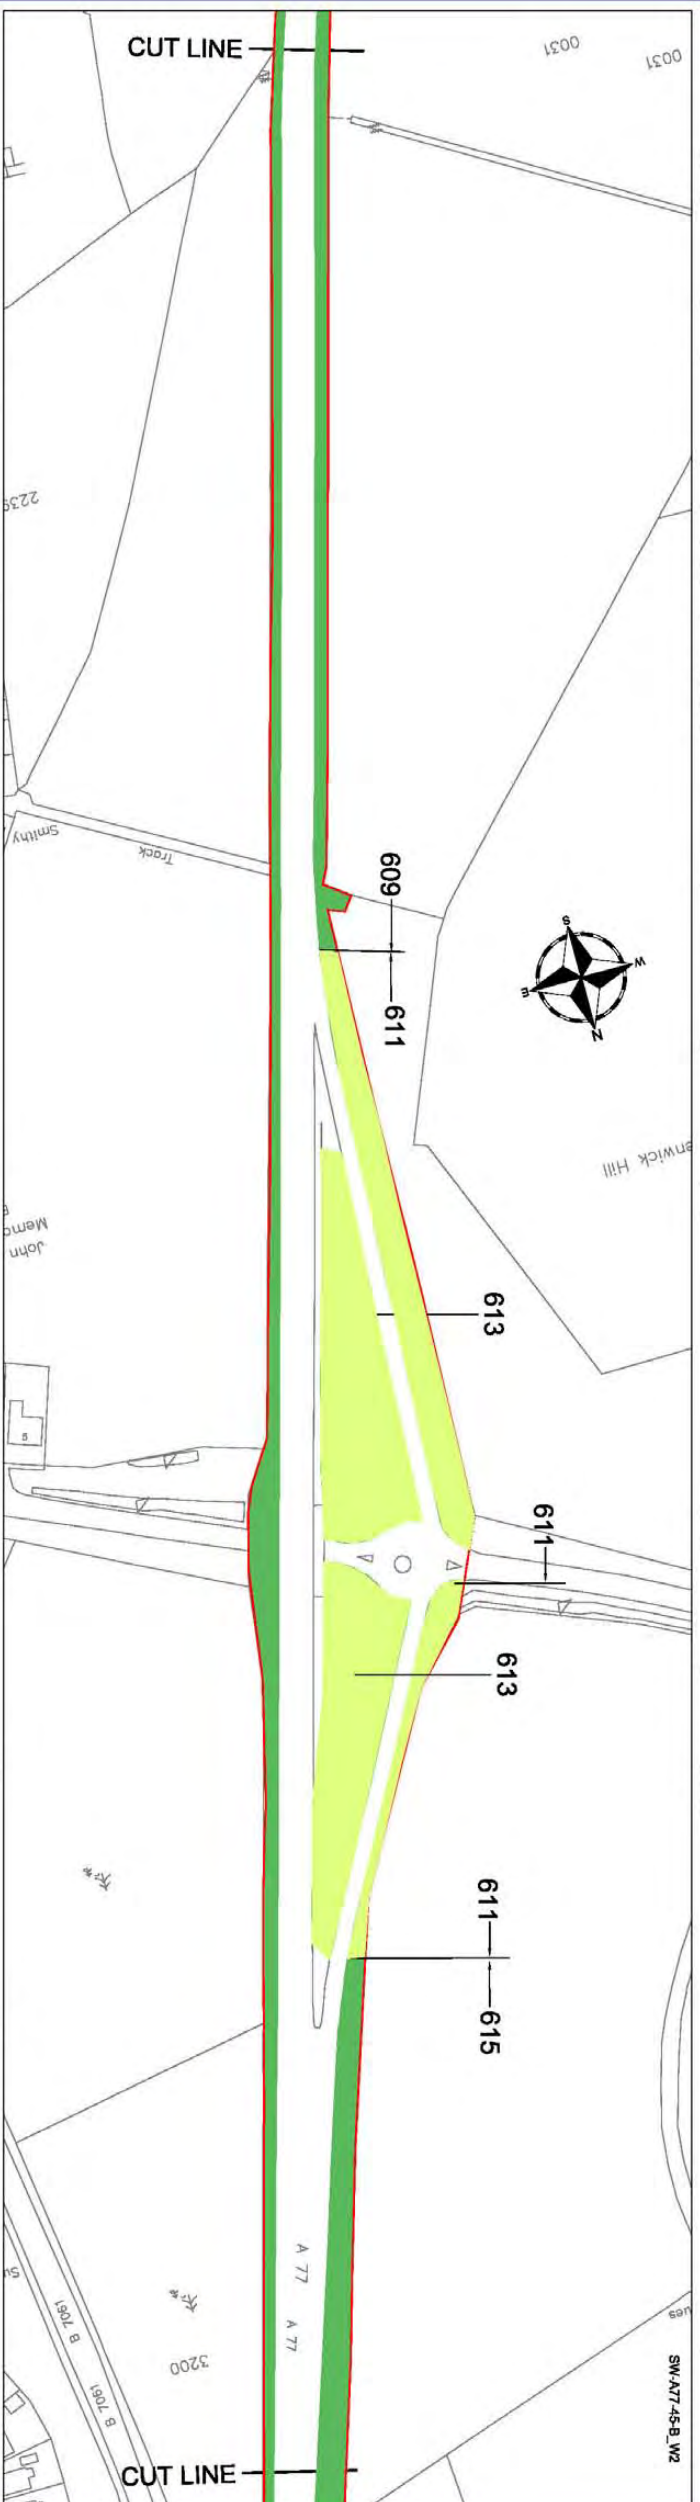



AMEY

Amey Infrastructure Services
Langmuir Way
Barnetford
Glasgow tel.: 0141 781 6900
G89 7RW fax.: 0141 771 0893

FAIRHURST

A77 TRUNK ROAD
LANDSCAPE INVENTORY

A77 - SHEET 45 OF 50

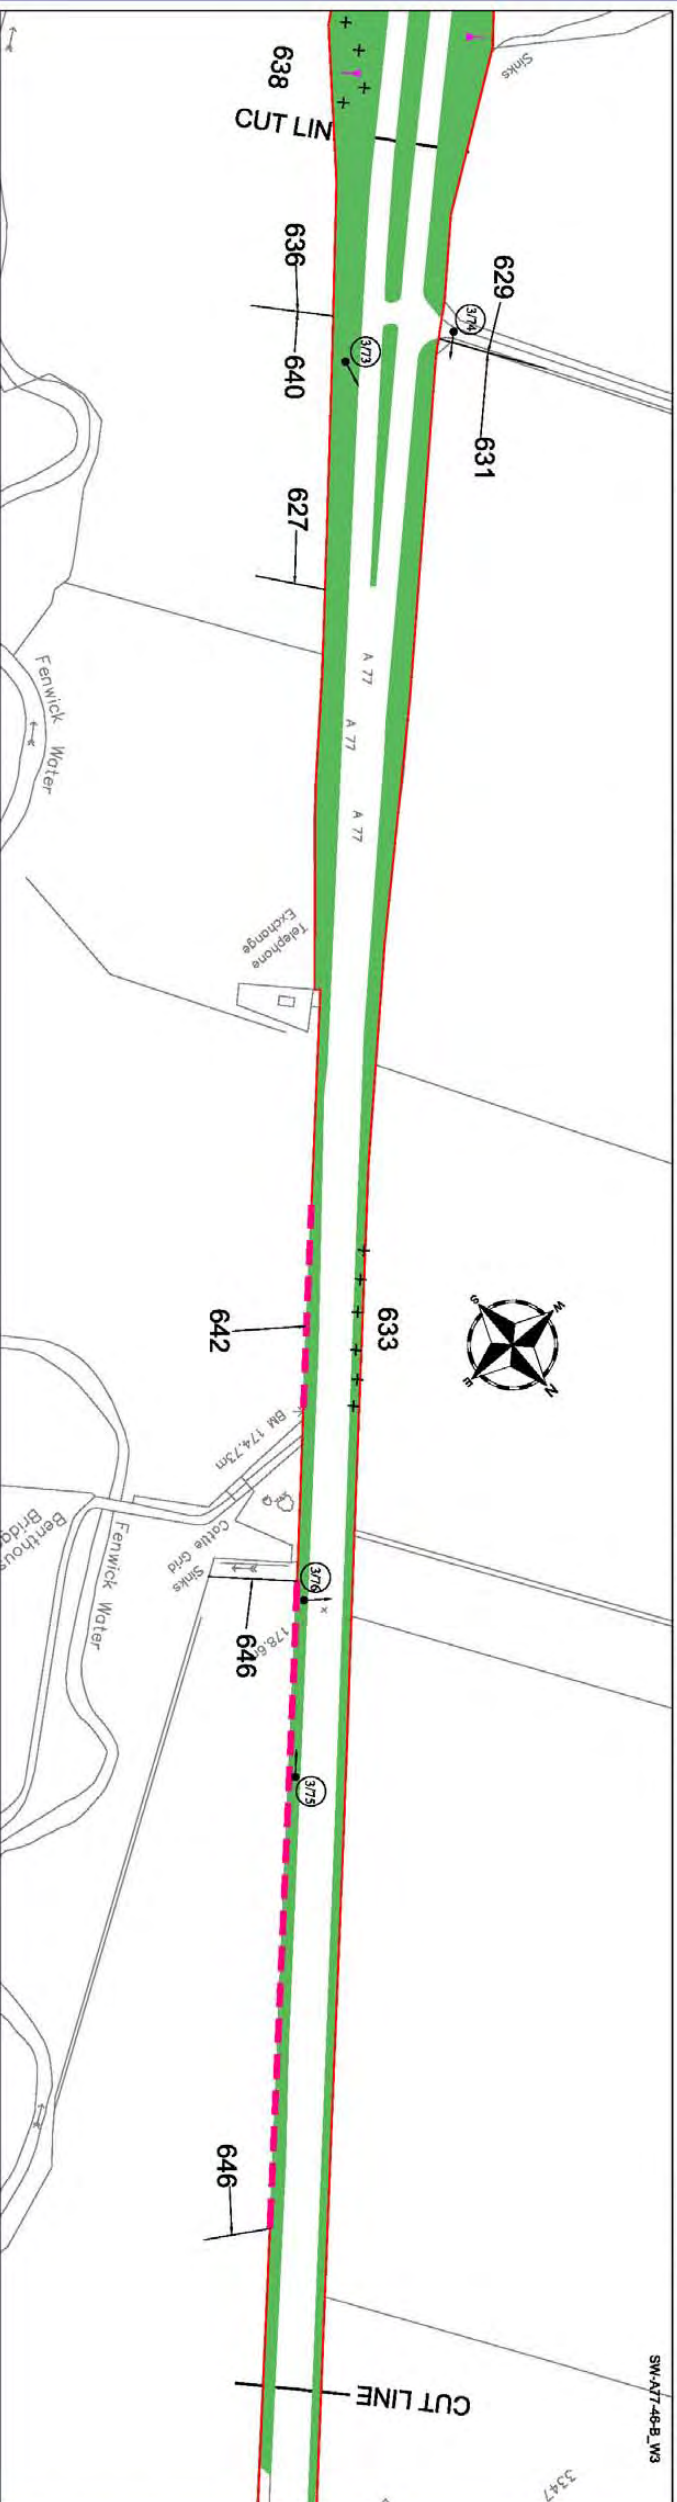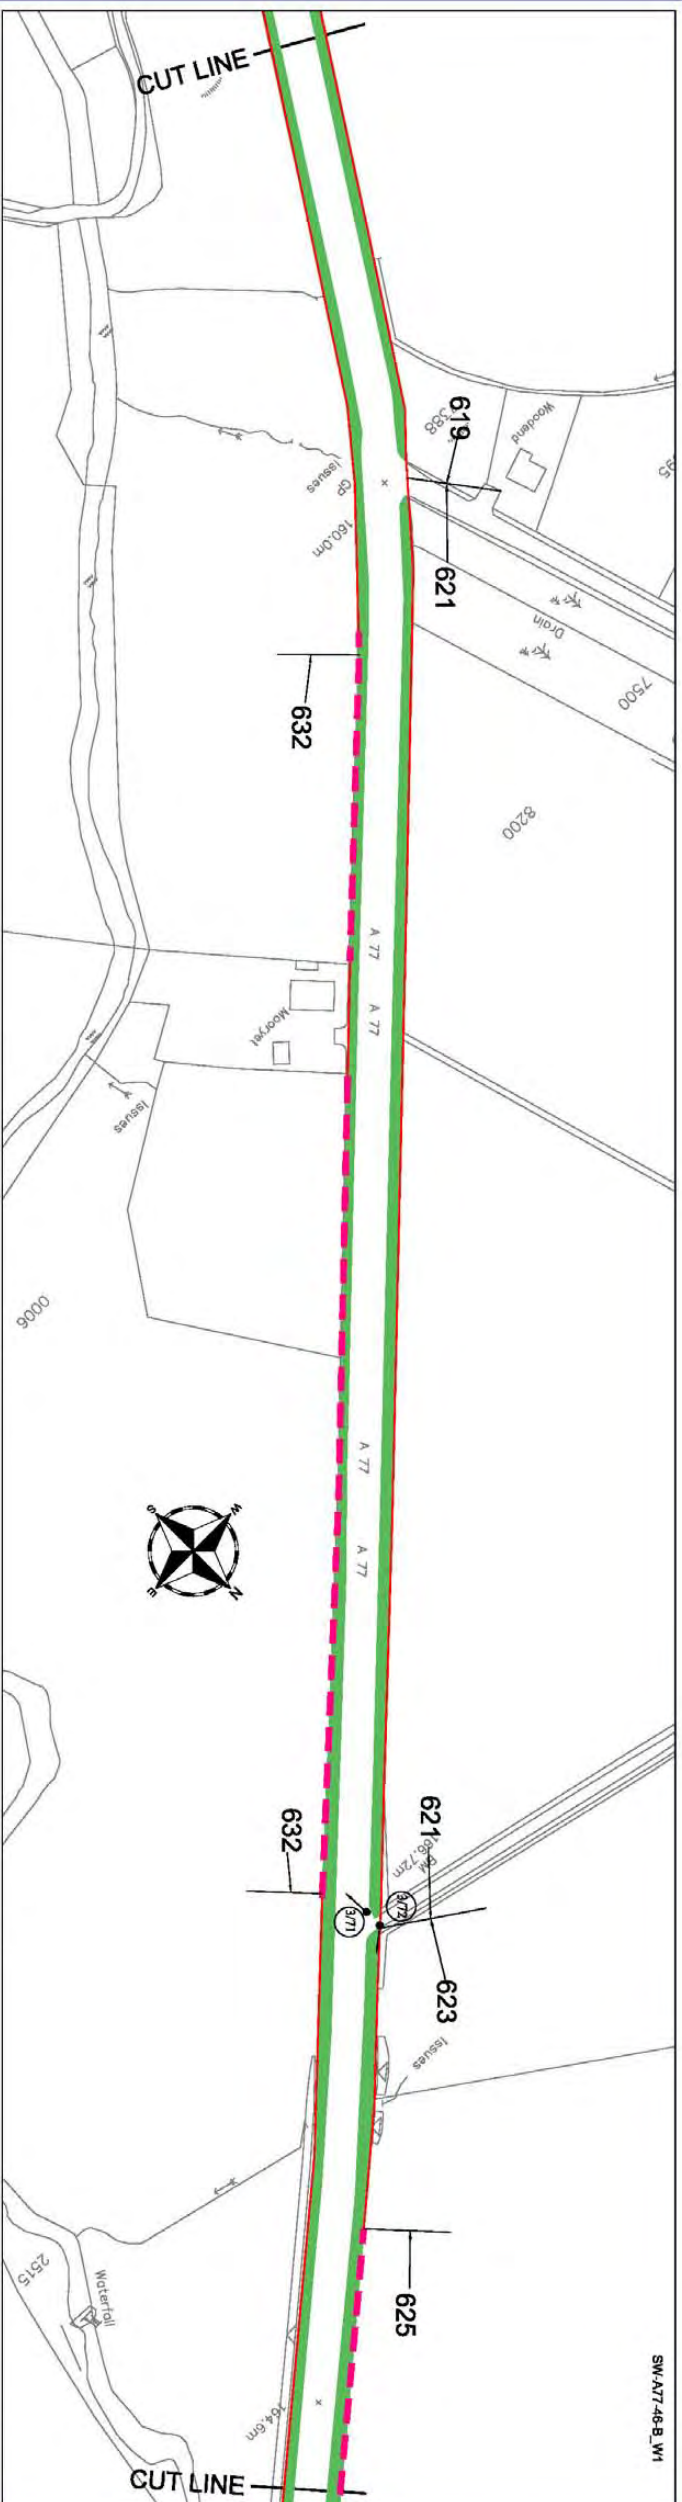

This Drawing is copyright and may not be reproduced in any form or used for construction without permission from Arney Highways.

This map is reproduced from the OS map by the Scottish Executive with the permission of Ordnance Survey on behalf of The Controller of Her Majesty's Stationary Office. (c) Crown Copyright. All rights reserved. Unauthorised reproduction infringes Crown Copyright and may lead to prosecution or civil proceedings.

Licence Number: GB313550001

LEGEND

	Grass	High Frequency cut (a minimum of 14 cuts per annum)
	Grass	Medium Frequency cut (a minimum of 7 cuts per annum)
	Grass	Low Frequency cut (a minimum of 3 cuts per annum)
	Visibility Spray	(Cutting Regime as above)
	Grass	Minimal Frequency cut (1 Cut every 3 years)
	Hedger	
	Scrub Areas	
	Shrub Areas	
	Wetland Areas	
	Wildflower Areas	
	Woodland Areas	
	Photo	
	Specific Tree	
	Tree	
	Gradient	

Scale
1:1250 @ A1
1:250 @ A2

[illegible]

SCOTTISH EXECUTIVE

Unit Monomers

Arney Infrastructure Services



Arney Infrastructure Services
Langmuir Way
Bargedie
Glasgow tel.: 0141 781 6900
G69 7RW fax.: 0141 771 0953

FAIRHURST

Project Title
3RD GENERATION TERM CONTRACT FOR
MANAGEMENT AND MAINTENANCE OF
THE SCOTTISH TRUNK ROAD NETWORK
SOUTH WEST TRUNK ROAD UNIT

Drawing Title

A77 TRUNK ROAD

LANDSCAPE INVENTORY



Issued	Date	30/4/2005	3G-SW-A77-22-B
W.A.	Date		
Checked	Date		
Approved	Date		

Drawing No.:

A77 - SHEET 46 OF 50

Revision:

This map is reproduced from the OS map by the Scottish Executive with the permission of Ordnance Survey on behalf of The Controller of Her Majesty's Stationary Office. (c) Crown Copyright. All rights reserved. Unauthorised reproduction infringes Crown Copyright and may lead to prosecution or civil proceedings.
Licence Number: GDJ31356001

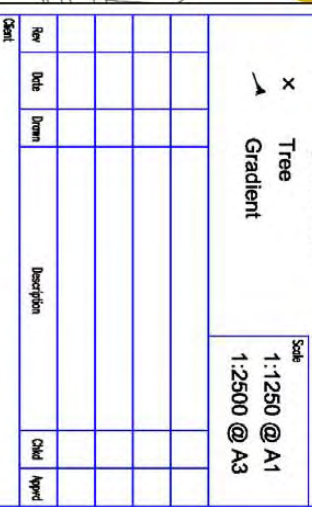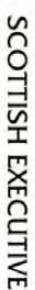[illegible]

Unit Managers Arney Infrastructure Services



**A77 TRUNK ROAD
LANDSCAPE INVENTORY**


Date	Date	Status
W.A.	April 2005	
Checked	Date	
Approved	Date	Out Reference 3G-SW-A77-45-A

Drawing No.:
A77 - SHEET 47 OF 50


Revision:

This map is reproduced from the OS map by the Scottish Executive with the permission of Ordnance Survey on behalf of The Controller of Her Majesty's Stationary Office. (c) Crown Copyright. All rights reserved. Unauthorised reproduction infringes Crown Copyright and may lead to prosecution or civil proceedings.

Licence Number: GB313556001

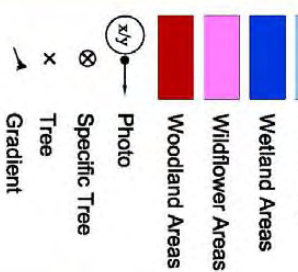

Scale
1:1250 @ A1
1:2500 @ A3

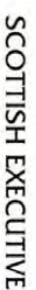**FAIRHURST**

Drawing Title



LANDSCAPE INVENTORY

Approved	Date	3G-SW-A77-46-B
----------	------	----------------

A77 - SHEET 48 OF 50



This map is reproduced from the OS map by the Scottish Executive with the permission of Ordnance Survey on behalf of The Controller of Her Majesty's Stationary Office. (c) Crown Copyright. All rights reserved. Unauthorised reproduction infringes Crown Copyright and may lead to prosecution or civil proceedings.
Licence Number: GDJ31356001

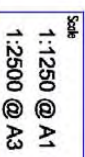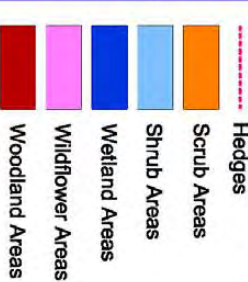

SCOTTISH EXECUTIVE

Amey Infrastructure Services



Drawing Title

Drawn	Date	Status
-------	------	--------

Drawing No.:

Revisions:

This map is reproduced from the OS map by the Scottish Executive with the permission of Ordnance Survey on behalf of The Controller of Her Majesty's Stationary Office. (c) Crown Copyright. All rights reserved. Unauthorised reproduction infringes Crown Copyright and may lead to prosecution or civil proceedings.
Licence Number: GD51/355001

5



Scrub Areas
Shrub Areas
Wetland Areas
Wildflower Areas
Woodland Areas

[illegible]**FAIRHURST**

A77 TRUNK ROAD
LANDSCAPE INVENTORY

A77 - SHEET 50 OF 50



**MAY 29 2003
ALL MAINTENANCE HANDED
OVER TO "CONNECT"
BUILDING M77, FOR 30 YRS**

This map is reproduced from the OS map by the Scottish Executive with the permission of Ordnance Survey on behalf of The Controller of Her Majesty's Stationary Office. (c) Crown Copyright. All rights reserved. Unauthorised reproduction infringes Crown Copyright and may lead to prosecution or civil proceedings.

Licence Number: G5J313550001



LEGEND

- Grass** (High Frequency cut
(a minimum of 14 cuts per annum))
- Grass** (Medium Frequency cut
(a minimum of 7 cuts per annum))
- Grass** (Low Frequency cut
(a minimum of 3 cuts per annum))
- Visibility Spray** (Cutting Regime as above)
- Grass** (Minimal Frequency cut
(1 Cut every 3 years))
- Hedges**
- Scrub Areas**
- Shrub Areas**
- Wetland Areas**
- Wildflower Areas**
- Woodland Areas**
- Photo** (Symbol: a circle with 'x/y' inside, connected to a dot by a line)
- Specific Tree** (Symbol: a circle with an 'x' inside)
- Tree** (Symbol: a simple tree icon)
- Gradient** (Symbol: a line with an arrow pointing up)

Scale

1:1250 @ A1
1:2500 @ A3

[illegible]

SCOTTISH EXECUTIVE



Arney Infrastructure Services
Longmuir Way
Bargedie
 Glasgow tel.: 0141 781 6900
 G69 7RW fax.: 0141 771 0890

FAIRHURST

**Project The
3rd GENERATION TERM CONTRACT FOR
MANAGEMENT AND MAINTENANCE OF
THE SCOTTISH TRUNK ROAD NETWORK
SOUTH WEST TRUNK ROAD UNIT**

Drawing Title

A78 TRUNK ROAD

LANDSCAPE INVENTORY

Date	Date	Status
Checked	Date	
Approved	Date	
Out Reference		SW-A78-02-B

Drawing No.:

A78 - SHEET 02 OF 28

Revision: