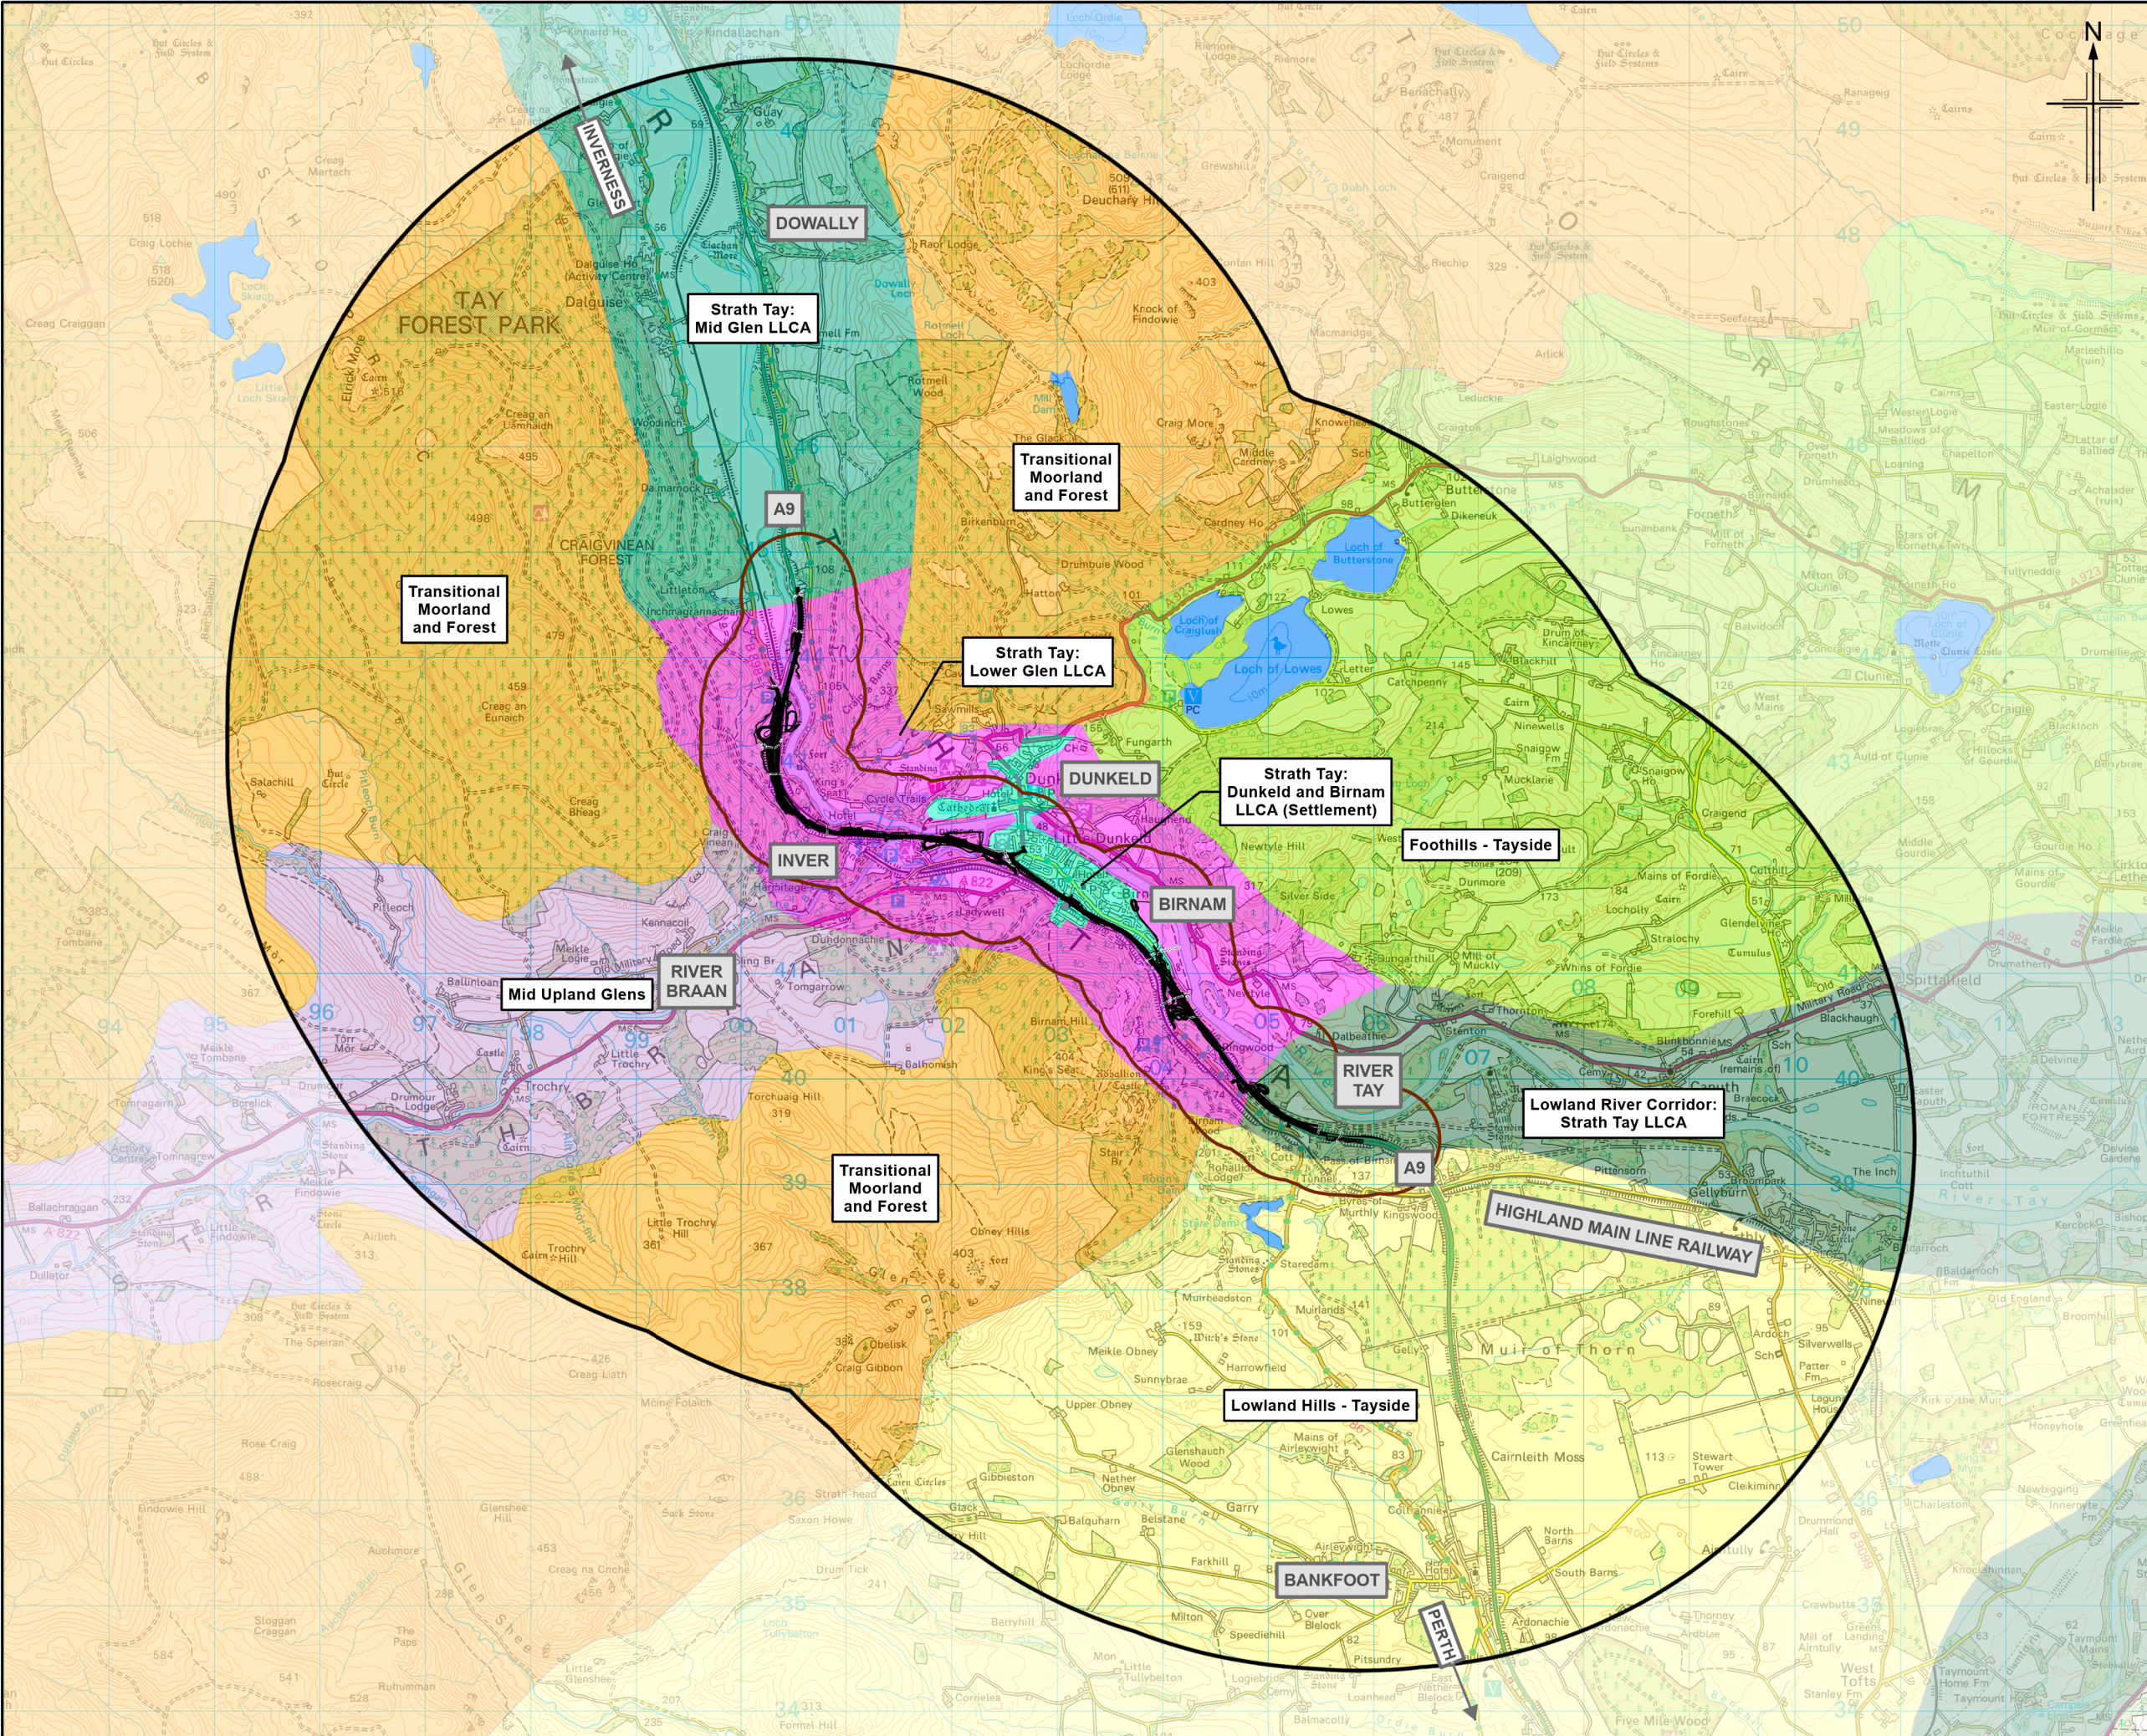




**Figure 10.2**

**Legend**

- Proposed scheme (DMRB Stage 3)
- SuDS
- Inland Loch
- 5km Study Area
- 500m Buffer Zone
- NatureScot Landscape Character Types**
  - Foothills - Tayside
  - Mid Upland Glens
  - Transitional Moorland and Forest
  - Lowland Hills - Tayside
- Local Landscape Character Areas (Jacobs)**
  - Strath Tay: Mid Glen LLCA
  - Strath Tay: Lower Glen LLCA
  - Strath Tay: Dunkeld and Birnam LLCA (Settlement)
  - Lowland River Corridor: Strath Tay LLCA

|      |           |                     |          |         |       |         |
|------|-----------|---------------------|----------|---------|-------|---------|
| P03  | MAY 2025  | For Stage Approval  | MM       | KP      | GK    | EM      |
| Rev. | Rev. Date | Purpose of revision | Orig/Dwn | Checked | Rev'd | Apprv'd |

**Jacobs**

95 Belford Street, Glasgow G2 7HX, UK.  
Tel: +44(0)141 243 8000  
www.jacobs.com

Client

**TRANSPORT SCOTLAND**  
CORRIDOR ALBA

Project

**A9 DUALLING**  
PASS OF BIRNAM TO TAY CROSSING

Drawing title

**Environmental Impact Assessment Report  
Landscape Character Areas and Types**

Sheet 1 of 1

|                |                                     |              |
|----------------|-------------------------------------|--------------|
| Drawing Status | S4 – For Stage Approval             |              |
| Scale          | 1:60,000 @ A3                       | DO NOT SCALE |
| Jacobs No.     | B2140002                            |              |
| BIM No.        | A9P02-JAC-ELS-D_ZZZZZ_ZZ-FG-EN-0002 |              |
| Drawing number | Figure 10.2                         | Rev P03      |

© Crown copyright and database right 2025. You may re-use this information (excluding logos) free of charge in any format or medium, under the terms of the Open Government Licence. To view this licence, visit <http://www.nationalarchives.gov.uk/open-government-licence/> or e-mail [psi@nationalarchives.gov.uk](mailto:psi@nationalarchives.gov.uk). Where we have identified any third party copyright information you will need to obtain permission from the copyright holders concerned. Limitation: This drawing has been prepared on behalf of, and for the exclusive use of Jacobs' Client, and is subject to, and issued in accordance with, the provisions of the contract between Jacobs and the Client. Jacobs accepts no liability or responsibility whatsoever for, or in respect of, any use of, or reliance upon, this drawing by any third party.