

- Legend**
- Proposed Scheme
 - Veteran Trees (confirmed by site survey)
 - Category A Trees
 - Boundaries of the Site
 - Compulsory Purchase Order (30m Buffer)
- Tree Impact Assessment**
- Trees to be retained
 - Trees at risk
 - Trees to be removed

P03	MAY 2025	For Stage Approval	HCH	PS	GK	EM
Rev.	Rev. Date	Purpose of revision	Orig/Dwn	Checkd	Rev'd	Apprv'd

Jacobs
95 Bothwell Street, Glasgow, G2 7NA, UK.
Tel: +44(0)141 243 8000
www.jacobs.com




Drawing title



**Environmental Impact Assessment Report
Tree Removal and Retention Plan**

Sheet 1 of 14

Drawing Status	S4 - For Stage Approval
Scale	1:2,500 @ A3 DO NOT SCALE
Jacobs No.	B2140002
BIM No.	A9P02-JAC-ELS-D_ZZZZZ_ZZ-FG-EN-0029
Drawing number	Figure 10.12a
Rev	P03

© Crown copyright 2025. You may re-use this information (excluding logos) free of charge in any format or medium, under the terms of the Open Government Licence. To view this licence, visit <http://www.nationalarchives.gov.uk/doc/open-government-licence/> or e-mail: psi@nationalarchives.gsi.gov.uk. Where we have identified any third party copyright information you will need to obtain permission from the copyright holders concerned. Limitation: This drawing has been prepared on behalf of, and for the exclusive use of Jacobs' Client, and is subject to, and issued in accordance with, the provisions of the contract between Jacobs and the Client. Jacobs accepts no liability or responsibility whatsoever for, or in respect of, any use of, or reliance upon, this drawing by any third party.

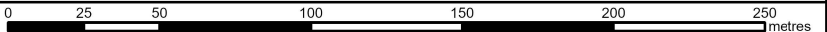

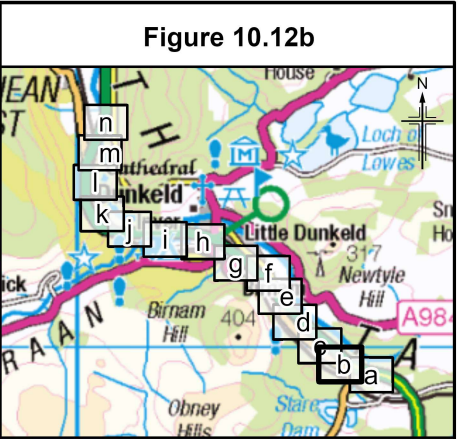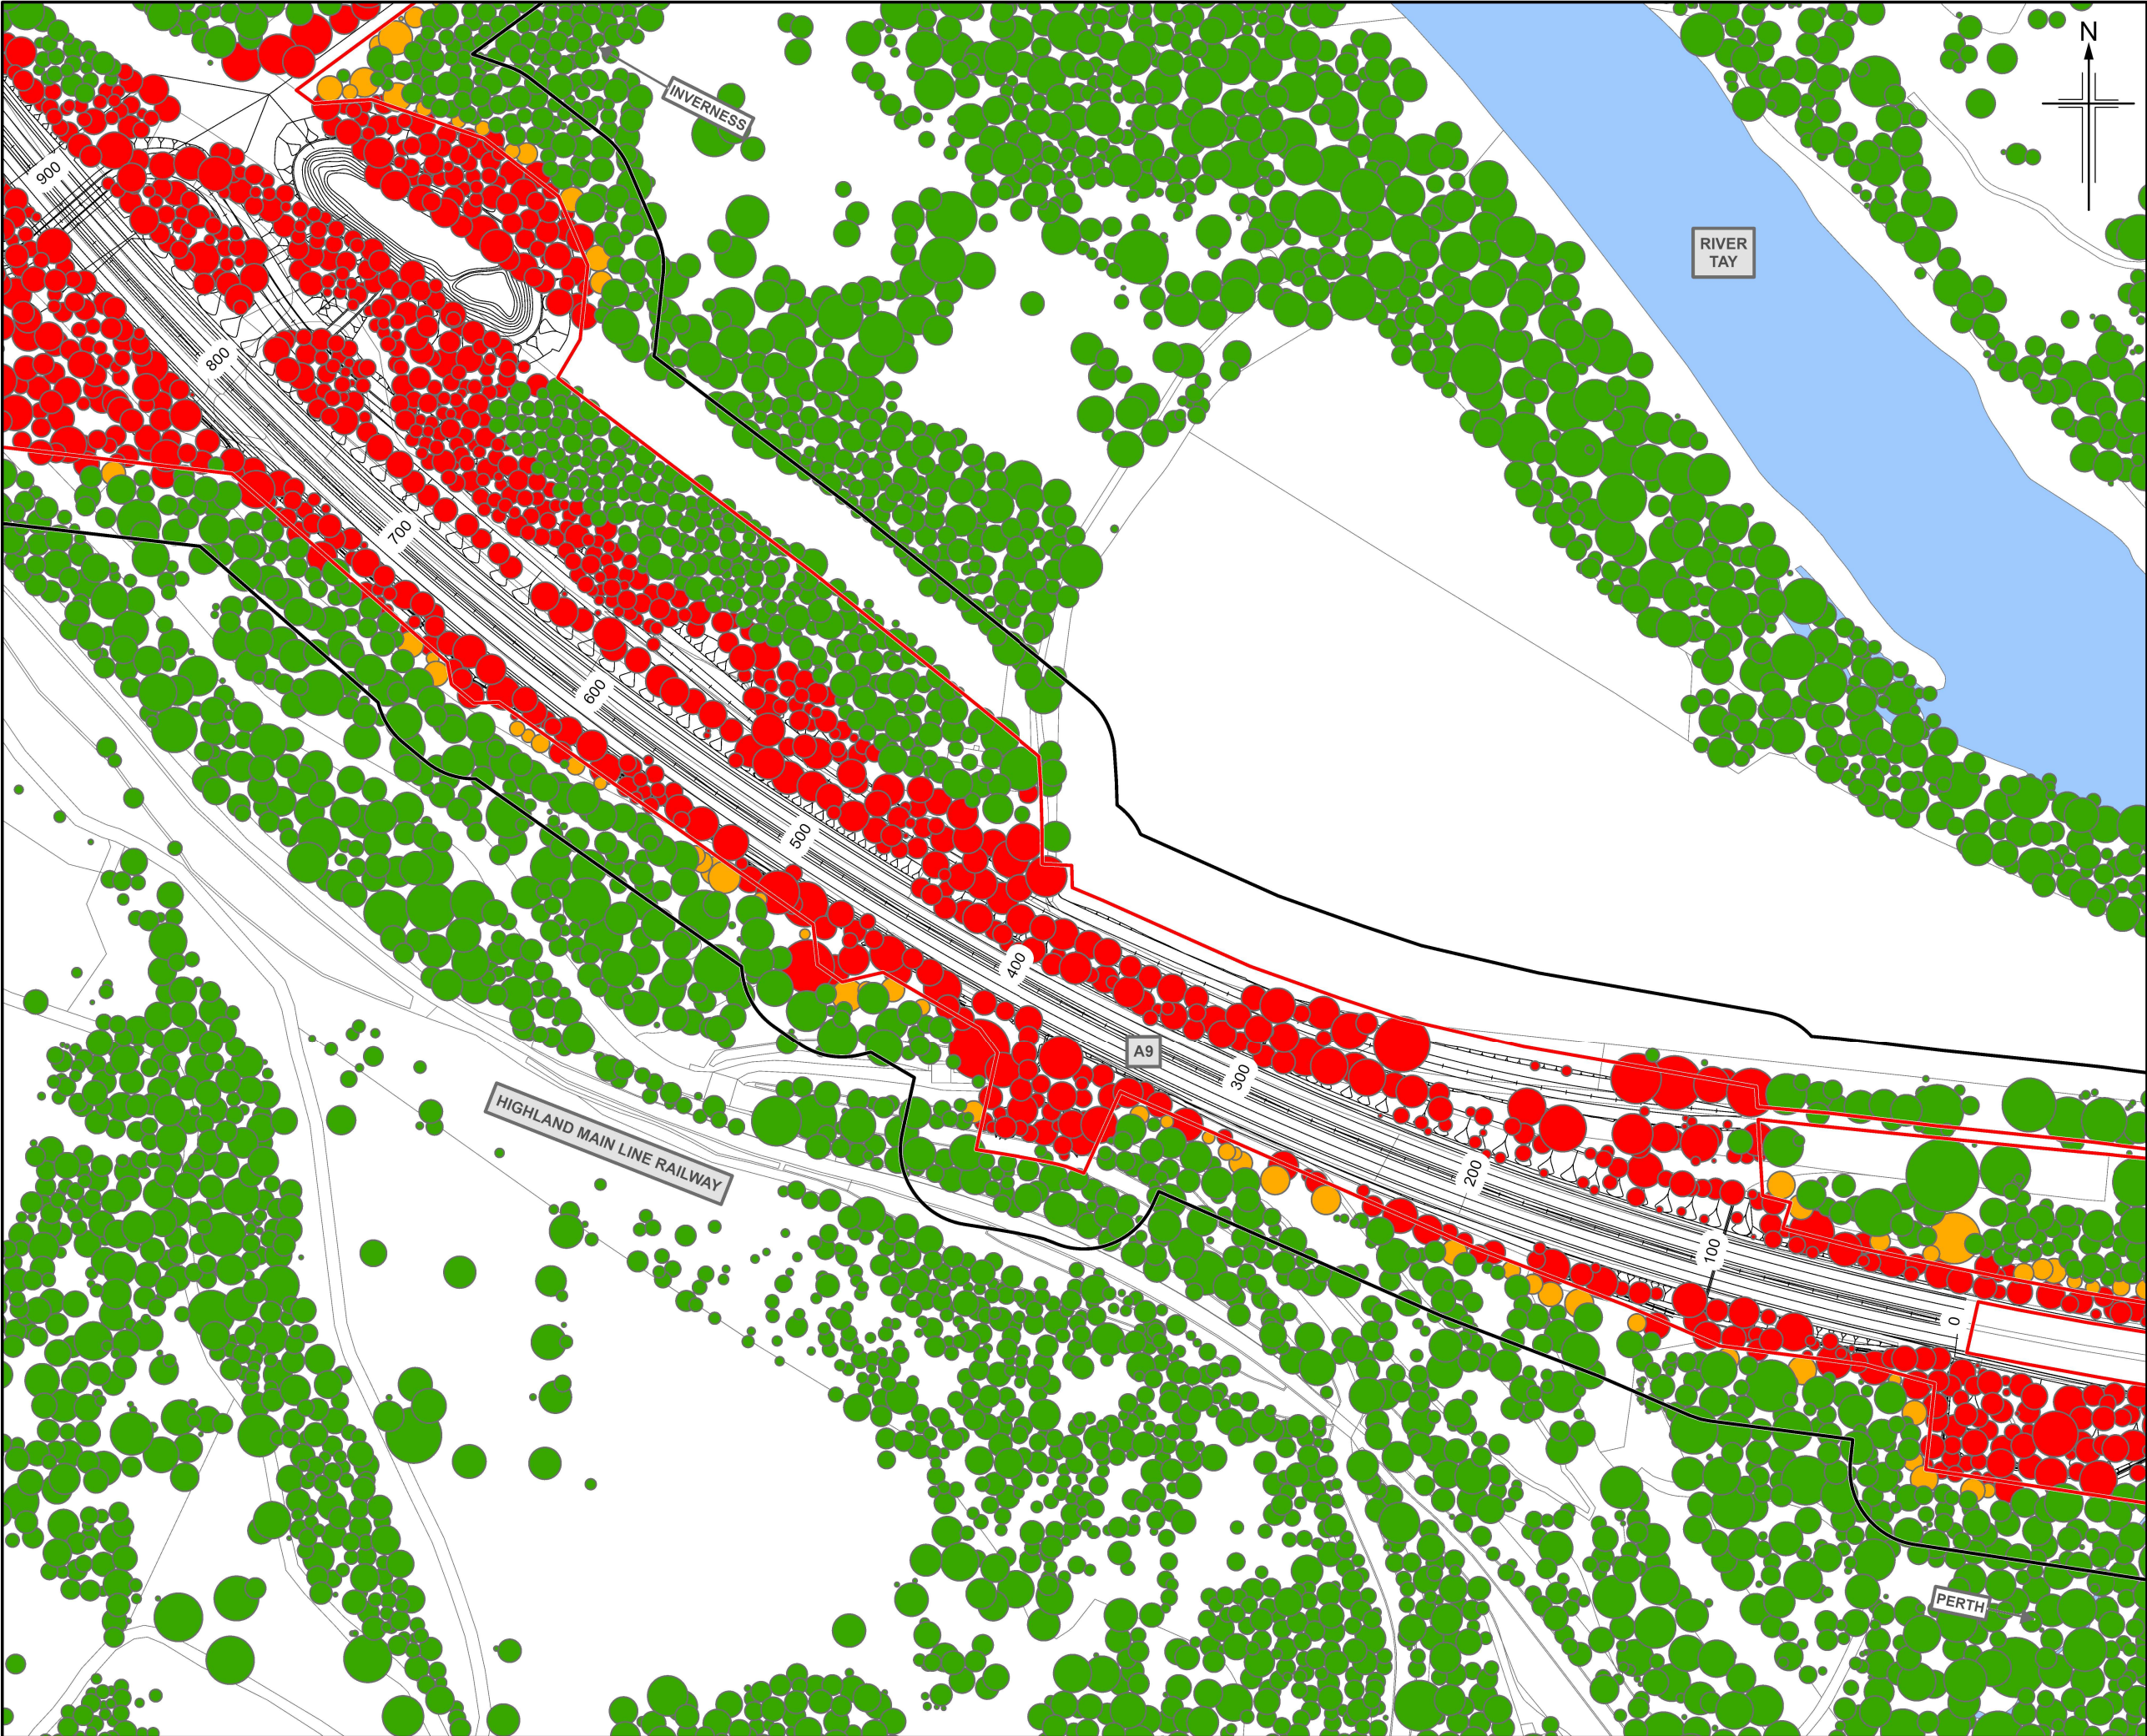

- Legend**
- Proposed Scheme
 - Veteran Trees (confirmed by site survey)
 - Category A Trees
 - Boundaries of the Site
 - Compulsory Purchase Order (30m Buffer)
- Tree Impact Assessment**
- Trees to be retained
 - Trees at risk
 - Trees to be removed

Rev.	Rev. Date	Purpose of revision	Orig/Dwn	Checkd	Rev'd	Appr'd
P03	MAY 2025	For Stage Approval	HCH	PS	GK	EM

Jacobs
95 Balmoral Street, Glasgow, G2 7HX, UK.
Tel: +44(0)141 243 8000
www.jacobs.com

Client

TRANSPORT SCOTLAND
COMHAIL ALBA

Project

A9 DUALLING
PASS OF BIRNAM TO TAY CROSSING


Drawing title

**Environmental Impact Assessment Report
Tree Removal and Retention Plan**

Sheet 2 of 14

Drawing Status	S4 - For Stage Approval	
Scale	1:2,500 @ A3	DO NOT SCALE
Jacobs No.	B2140002	
BIM No.	A9P02-JAC-ELS-D_ZZZZZ_ZZ-FG-EN-0029	
Drawing number	Figure 10.12b	Rev P03

© Crown copyright 2025. You may re-use this information (excluding logos) free of charge in any format or medium, under the terms of the Open Government Licence. To view this licence, visit <http://www.nationalarchives.gov.uk/doc/open-government-licence/> or e-mail: psi@nationalarchives.gsi.gov.uk. Where we have identified any third party copyright information you will need to obtain permission from the copyright holders concerned. Limitation: This drawing has been prepared on behalf of, and for the exclusive use of Jacobs' Client, and is subject to, and issued in accordance with, the provisions of the contract between Jacobs and the Client. Jacobs accepts no liability or responsibility whatsoever for, or in respect of, any use of, or reliance upon, this drawing by any third party.

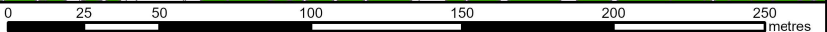

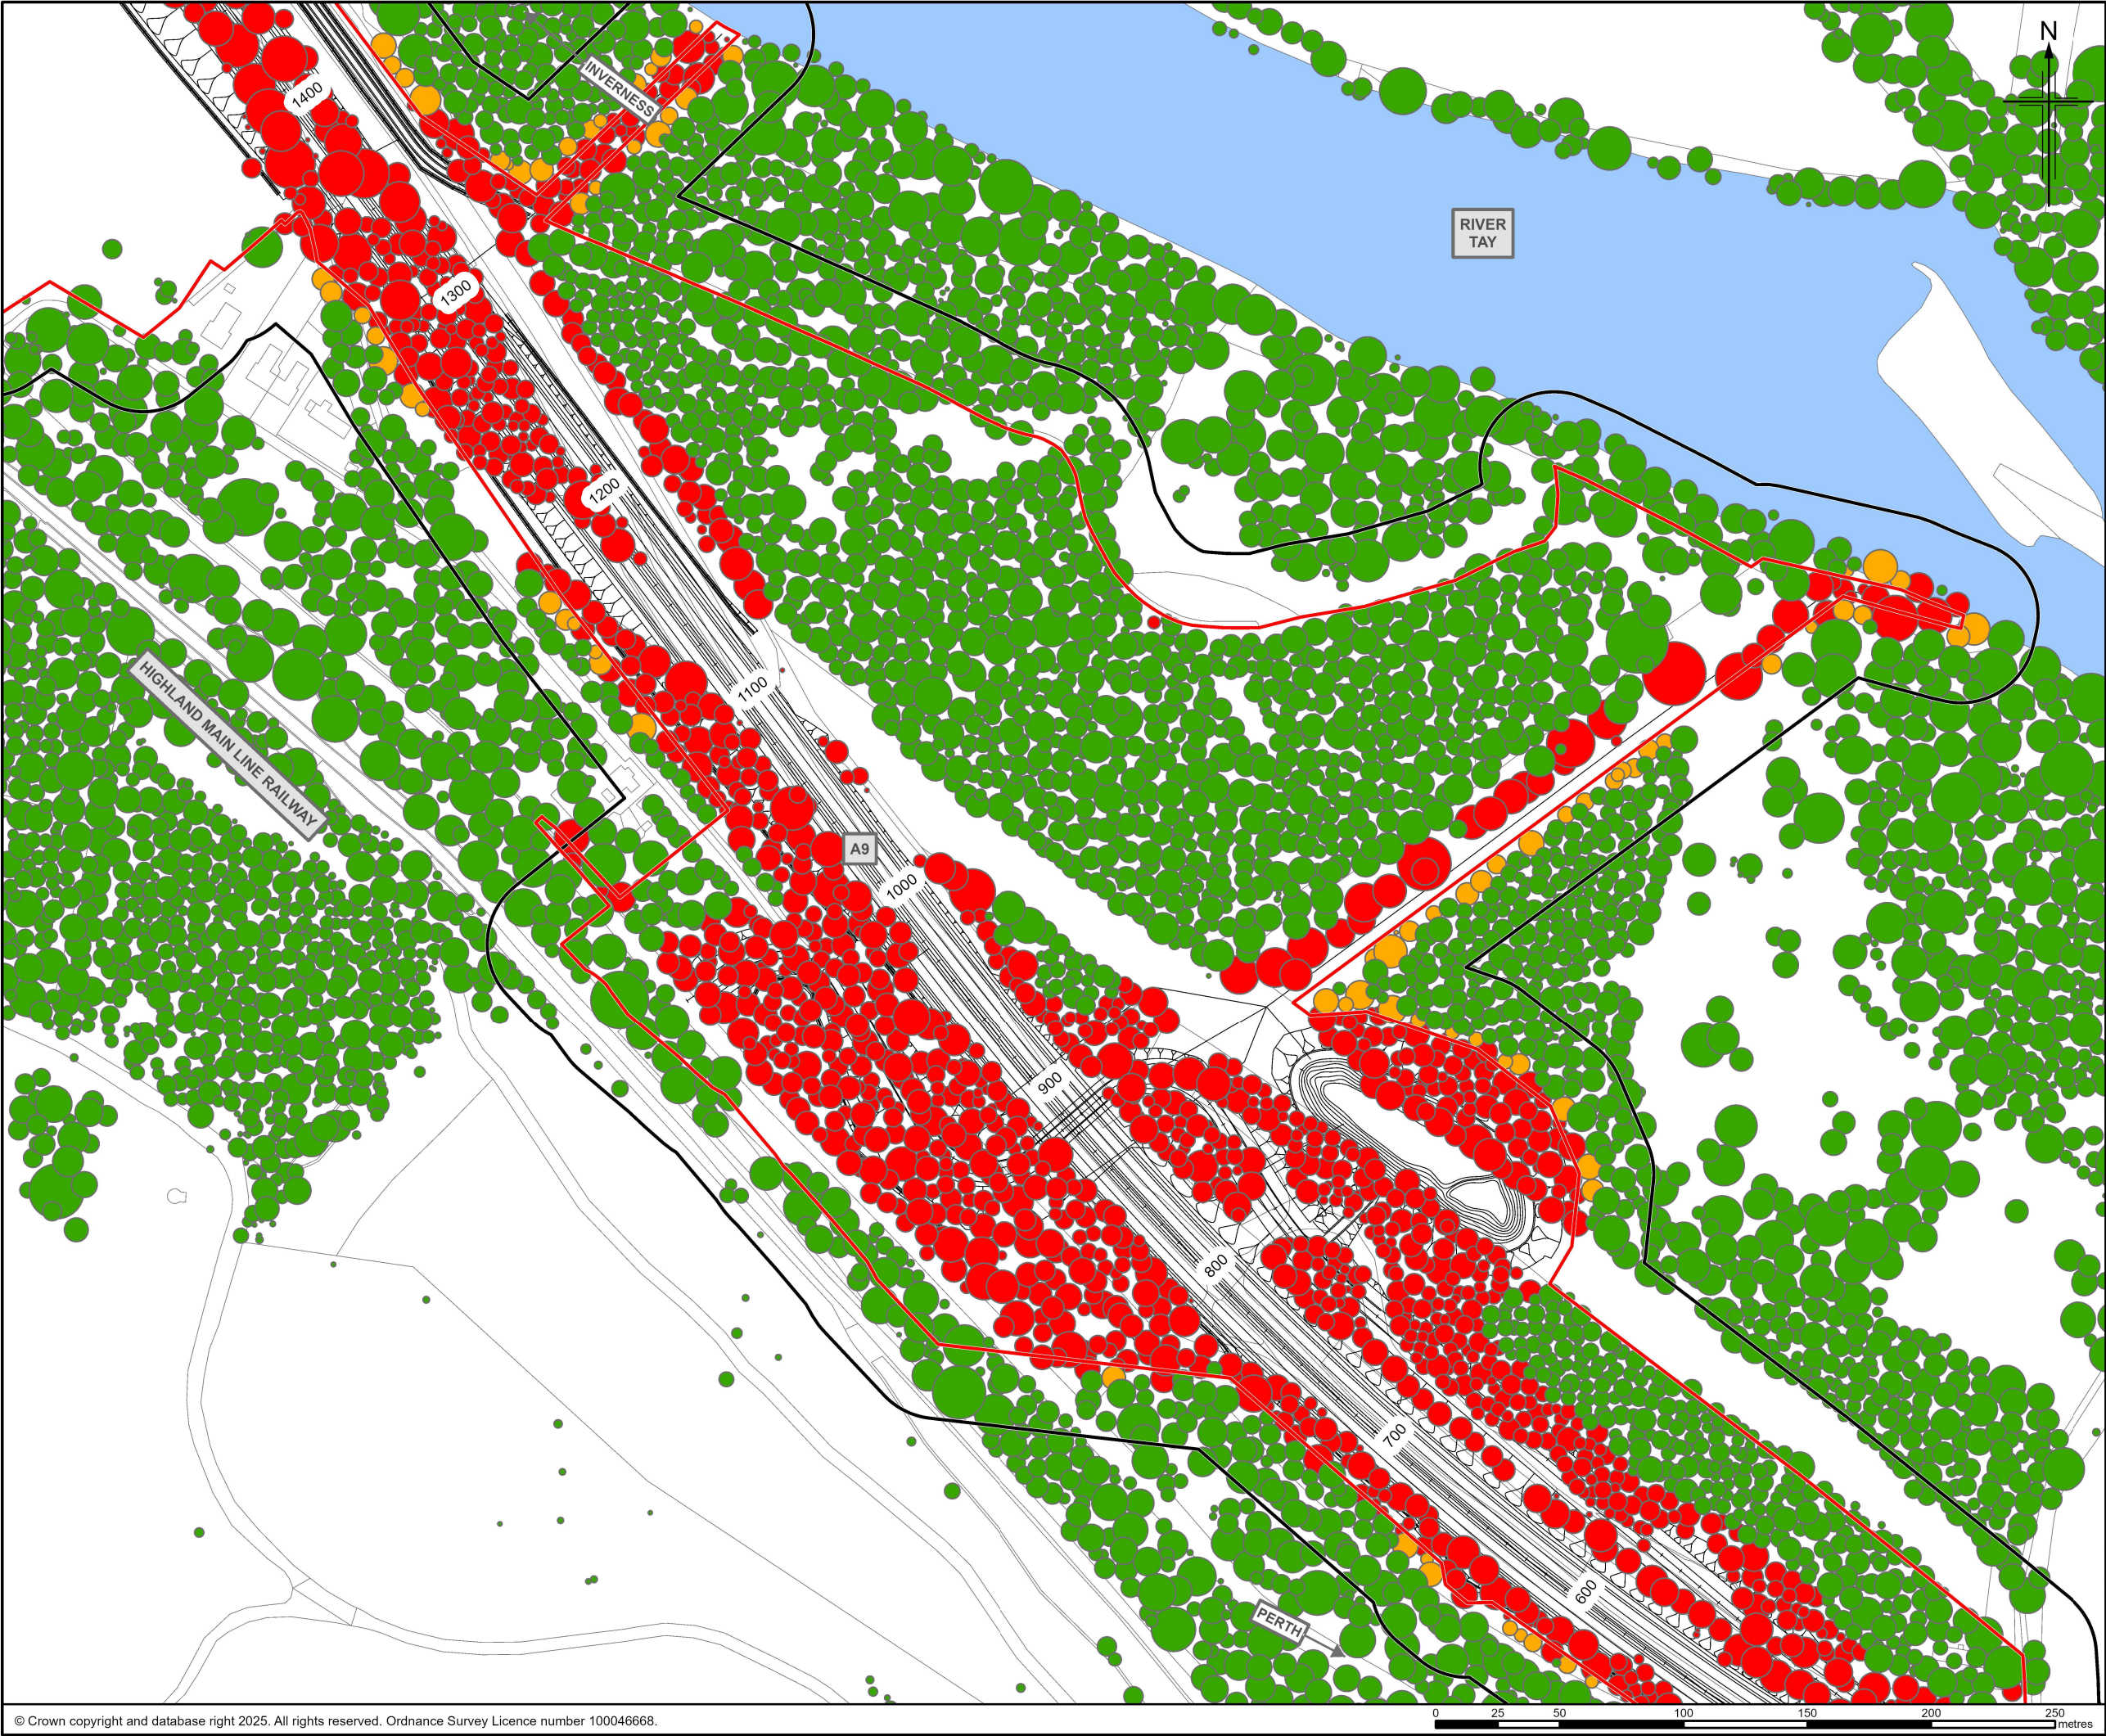




Figure 10.12c


Legend



- Proposed Scheme
- Veteran Trees (confirmed by site survey)
- Category A Trees
- Boundaries of the Site
- Compulsory Purchase Order (30m Buffer)

Tree Impact Assessment

- Trees to be retained
- Trees at risk
- Trees to be removed

P03	MAY 2025	For Stage Approval	HCH	PS	GK	EM															
Rev.	Rev. Date	Purpose of revision	Orig/Dwn	Checkd	Rev'd	Apprv'd															
<div><p>Jacobs</p><p>95 Bothwell Street, Glasgow, G2 7HX, UK. Tel: +44(0)141 243 8000 www.jacobs.com</p></div> <div><p>Client</p><p> TRANSPORT SCOTLAND CÒRPHAIL ALBA</p></div> <div><p>Project</p><p> A9 DUALLING PASS OF BIRNAM TO TAY CROSSING</p></div> <div><p>Drawing title</p><p>Environmental Impact Assessment Report Tree Removal and Retention Plan</p></div> <div><p>Sheet 3 of 14</p></div> <div><table><tr><td>Drawing Status</td><td colspan="2">S4 - For Stage Approval</td></tr><tr><td>Scale</td><td>1:2,500 @ A3</td><td>DO NOT SCALE</td></tr><tr><td>Jacobs No.</td><td colspan="2">B2140002</td></tr><tr><td>BIM No.</td><td colspan="2">A9P02-JAC-ELS-D_ZZZZZ_ZZ-FG-EN-0029</td></tr><tr><td>Drawing number</td><td>Figure 10.12c</td><td>Rev P03</td></tr></table></div> <div><p><small>© Crown copyright 2025. You may re-use this information (excluding logos) free of charge in any format or medium, under the terms of the Open Government Licence. To view this licence, visit http://www.nationalarchives.gov.uk/doc/open-government-licence/ or e-mail: psi@nationalarchives.gsi.gov.uk. Where we have identified any third party copyright information you will need to obtain permission from the copyright holders concerned. Limitation: This drawing has been prepared on behalf of, and for the exclusive use of Jacobs' Client, and is subject to, and issued in accordance with, the provisions of the contract between Jacobs and the Client. Jacobs accepts no liability or responsibility whatsoever for, or in respect of, any use of, or reliance upon, this drawing by any third party.</small></p></div>							Drawing Status	S4 - For Stage Approval		Scale	1:2,500 @ A3	DO NOT SCALE	Jacobs No.	B2140002		BIM No.	A9P02-JAC-ELS-D_ZZZZZ_ZZ-FG-EN-0029		Drawing number	Figure 10.12c	Rev P03
Drawing Status	S4 - For Stage Approval																				
Scale	1:2,500 @ A3	DO NOT SCALE																			
Jacobs No.	B2140002																				
BIM No.	A9P02-JAC-ELS-D_ZZZZZ_ZZ-FG-EN-0029																				
Drawing number	Figure 10.12c	Rev P03																			

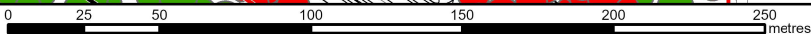

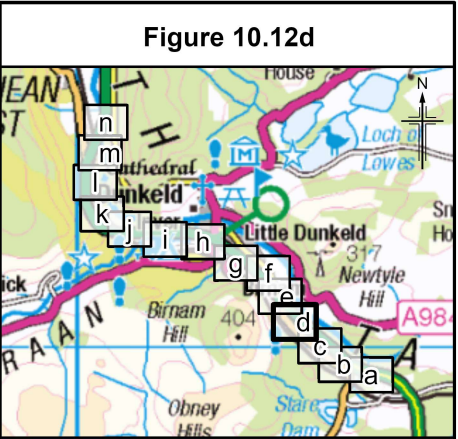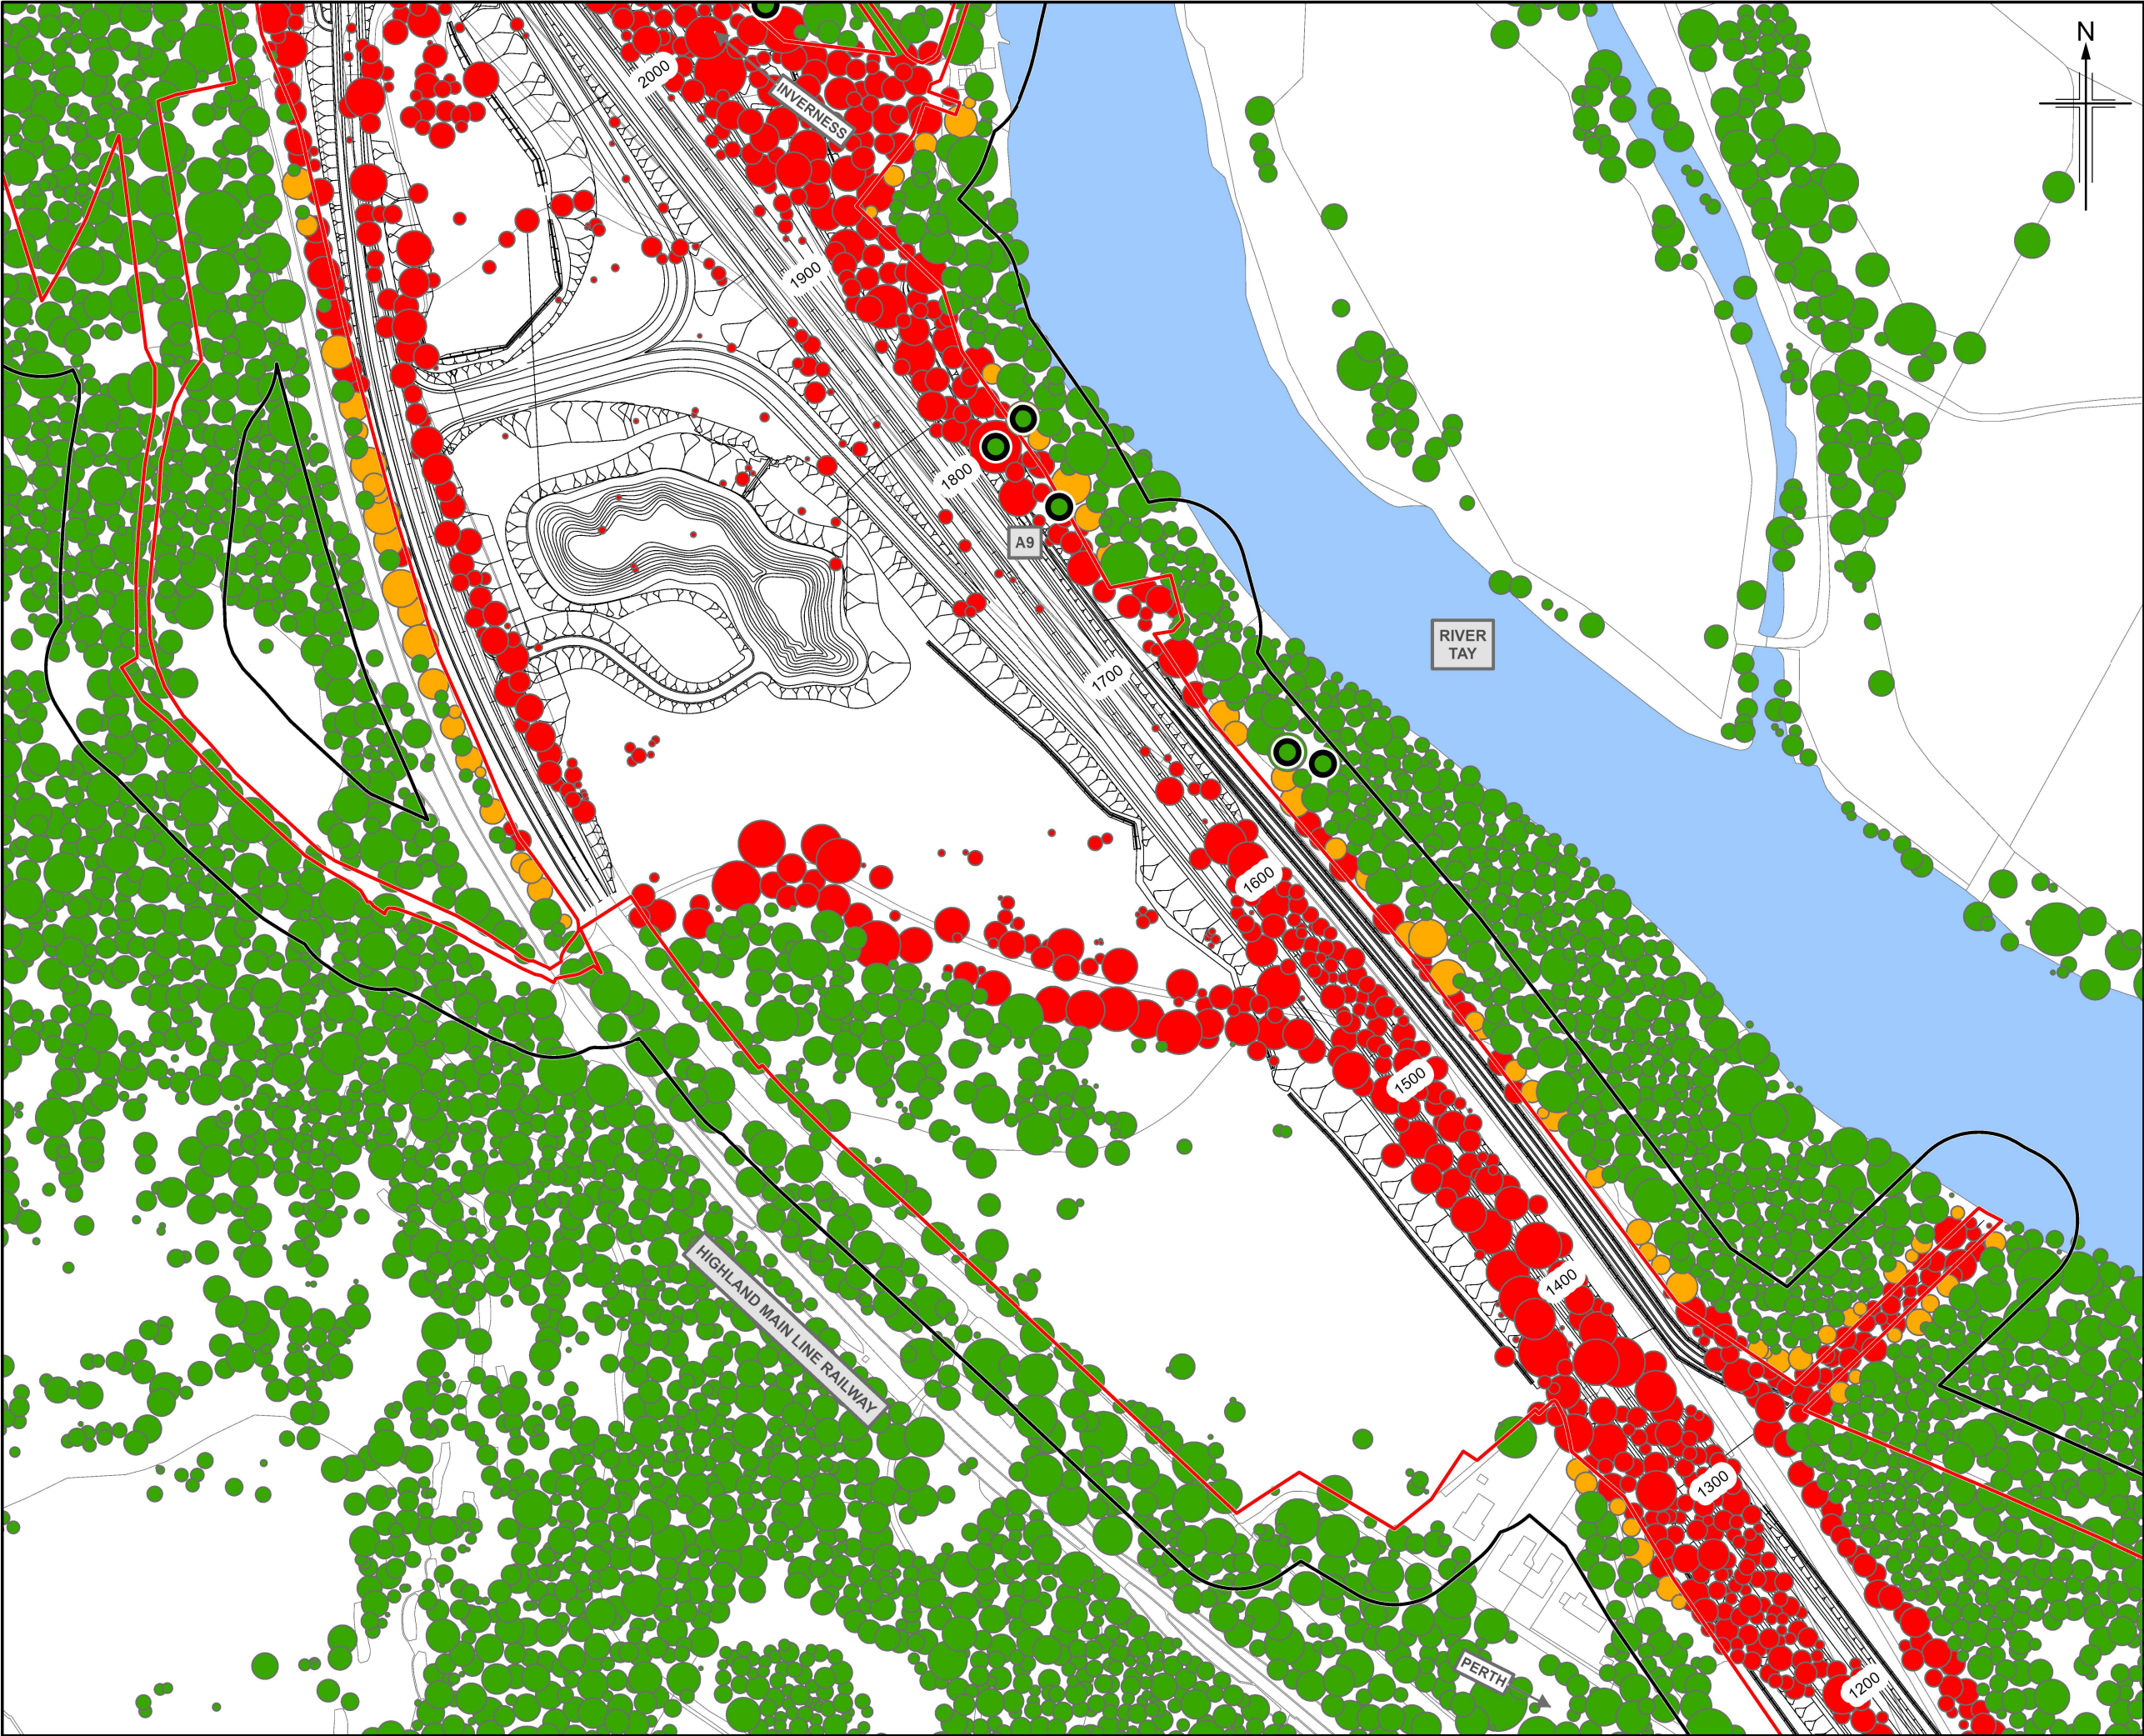

Legend

- Proposed Scheme
- Veteran Trees (confirmed by site survey)
- Category A Trees
- Boundaries of the Site
- Compulsory Purchase Order (30m Buffer)

Tree Impact Assessment

- Trees to be retained
- Trees at risk
- Trees to be removed

Rev.	Rev. Date	Purpose of revision	Orig/Dwn	Checkd	Rev'd	Apprv'd	
P03	MAY 2025	For Stage Approval		HCH	PS	GK	EM

Jacobs
95 Bothwell Street, Glasgow, G2 7NA, UK.
Tel: +44(0)141 243 8000
www.jacobs.com

Client: **TRANSPORT SCOTLAND**
CORRIDOR ALBA


Project: **A9 DUALLING**
PASS OF BIRNAM TO TAY CROSSING



Drawing title: **Environmental Impact Assessment Report
Tree Removal and Retention Plan**

Sheet 4 of 14



Drawing Status	S4 - For Stage Approval
Scale	1:2,500 @ A3 DO NOT SCALE
Jacobs No.	B2140002
BIM No.	A9P02-JAC-ELS-D_ZZZZZ_ZZ-FG-EN-0029
Drawing number	Figure 10.12d
Rev	P03


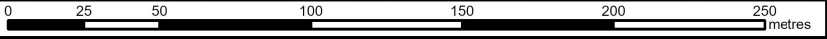
© Crown copyright 2025. You may re-use this information (excluding logos) free of charge in any format or medium, under the terms of the Open Government Licence. To view this licence, visit <http://www.nationalarchives.gov.uk/doc/open-government-licence/> or e-mail: psi@nationalarchives.gsi.gov.uk. Where we have identified any third party copyright information you will need to obtain permission from the copyright holders concerned. Limitation: This drawing has been prepared on behalf of, and for the exclusive use of Jacobs' Client, and is subject to, and issued in accordance with, the provisions of the contract between Jacobs and the Client. Jacobs accepts no liability or responsibility whatsoever for, or in respect of, any use of, or reliance upon, this drawing by any third party.

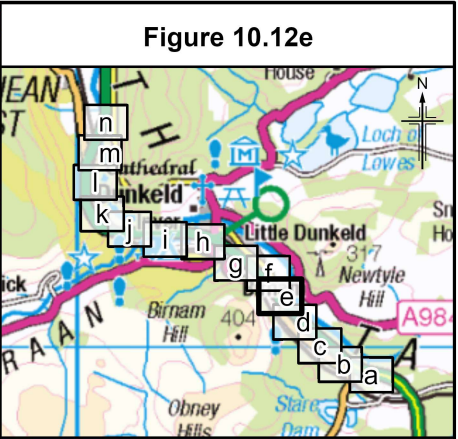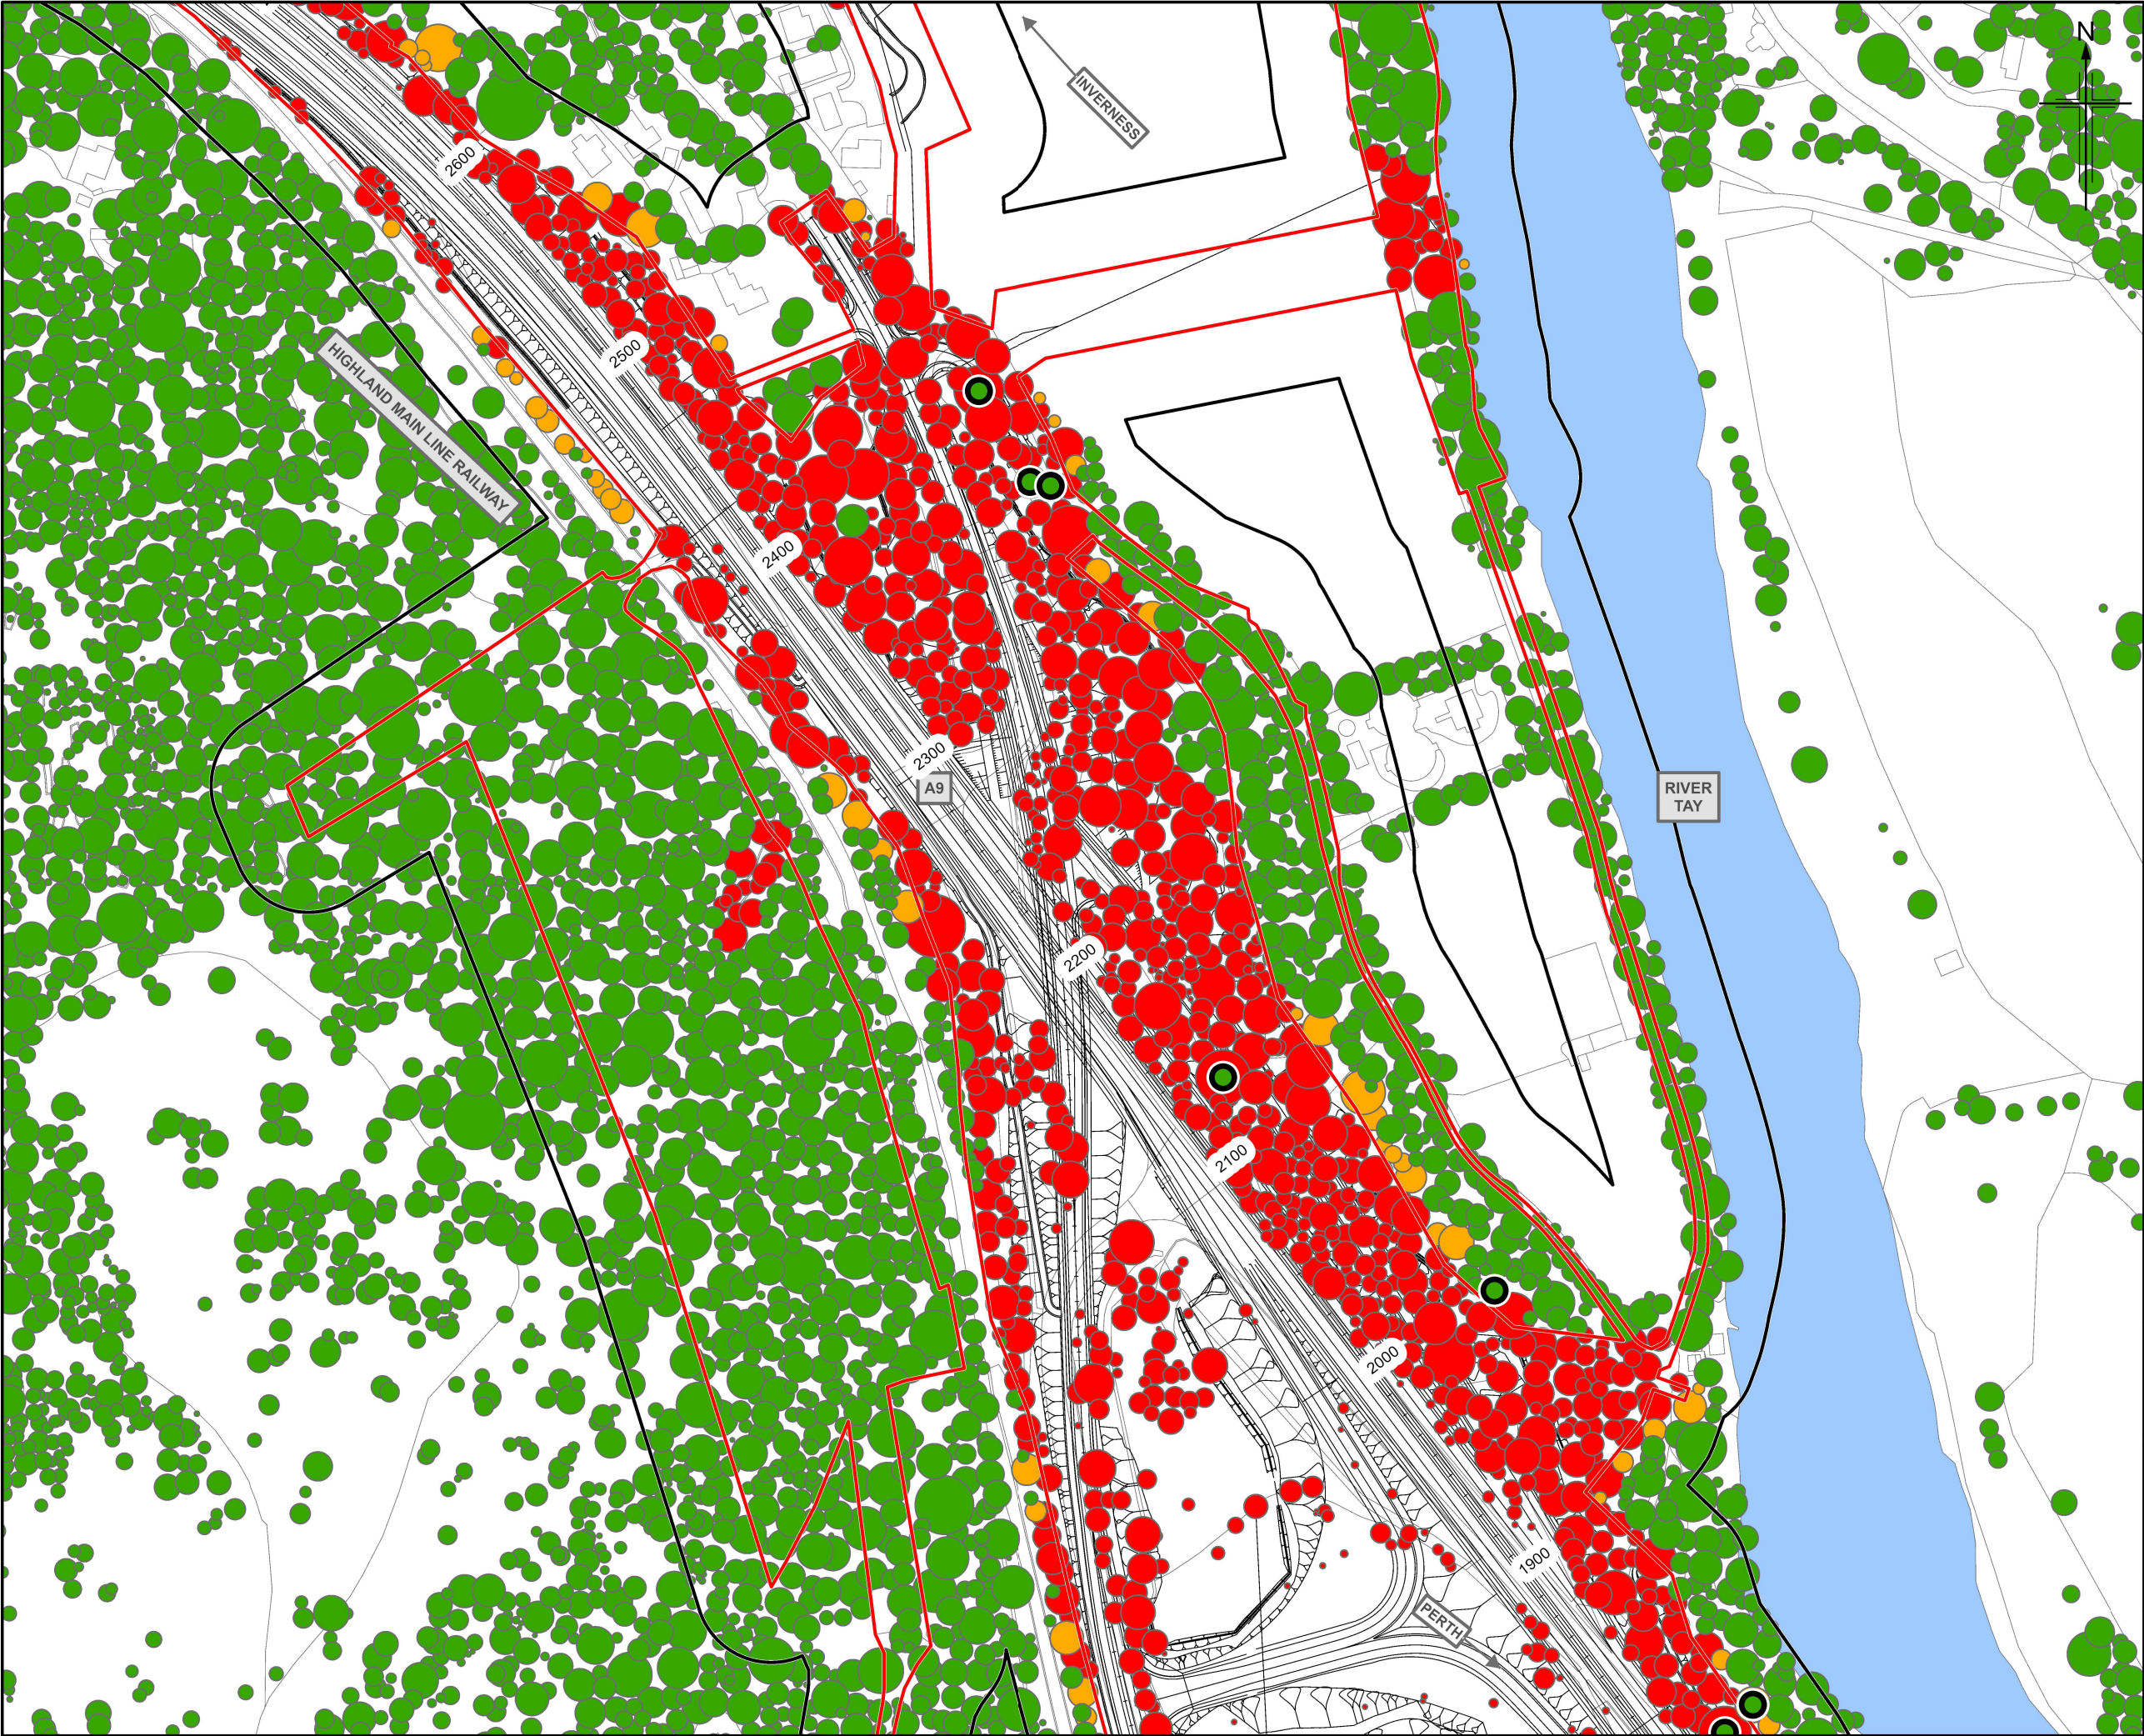



- Figure 10.12e**
- Legend**
- Proposed Scheme
 - Veteran Trees (confirmed by site survey)
 - Category A Trees
 - Boundaries of the Site
 - Compulsory Purchase Order (30m Buffer)
- Tree Impact Assessment**
- Trees to be retained
 - Trees at risk
 - Trees to be removed

P03	MAY 2025	For Stage Approval	HCH	PS	GK	EM
Rev.	Rev. Date	Purpose of revision	Orig/Dwn	Checkd	Rev'd	Apprv'd
Jacobs 95 Botolph Street, Glasgow, G2 7HX, UK. Tel: +44(0)141 243 8000 www.jacobs.com						
Client 						
Project 						
Drawing title Environmental Impact Assessment Report Tree Removal and Retention Plan						
Sheet 5 of 14						
Drawing Status S4 - For Stage Approval						
Scale 1:2,500 @ A3 DO NOT SCALE						
Jacobs No. B2140002						
BIM No. A9P02-JAC-ELS-D_ZZZZZ_ZZ-FG-EN-0029						
Drawing number Figure 10.12e						
						Rev P03

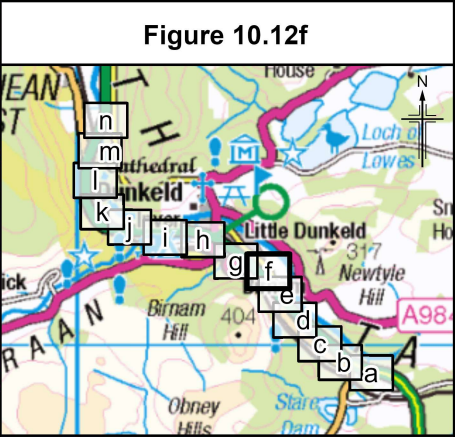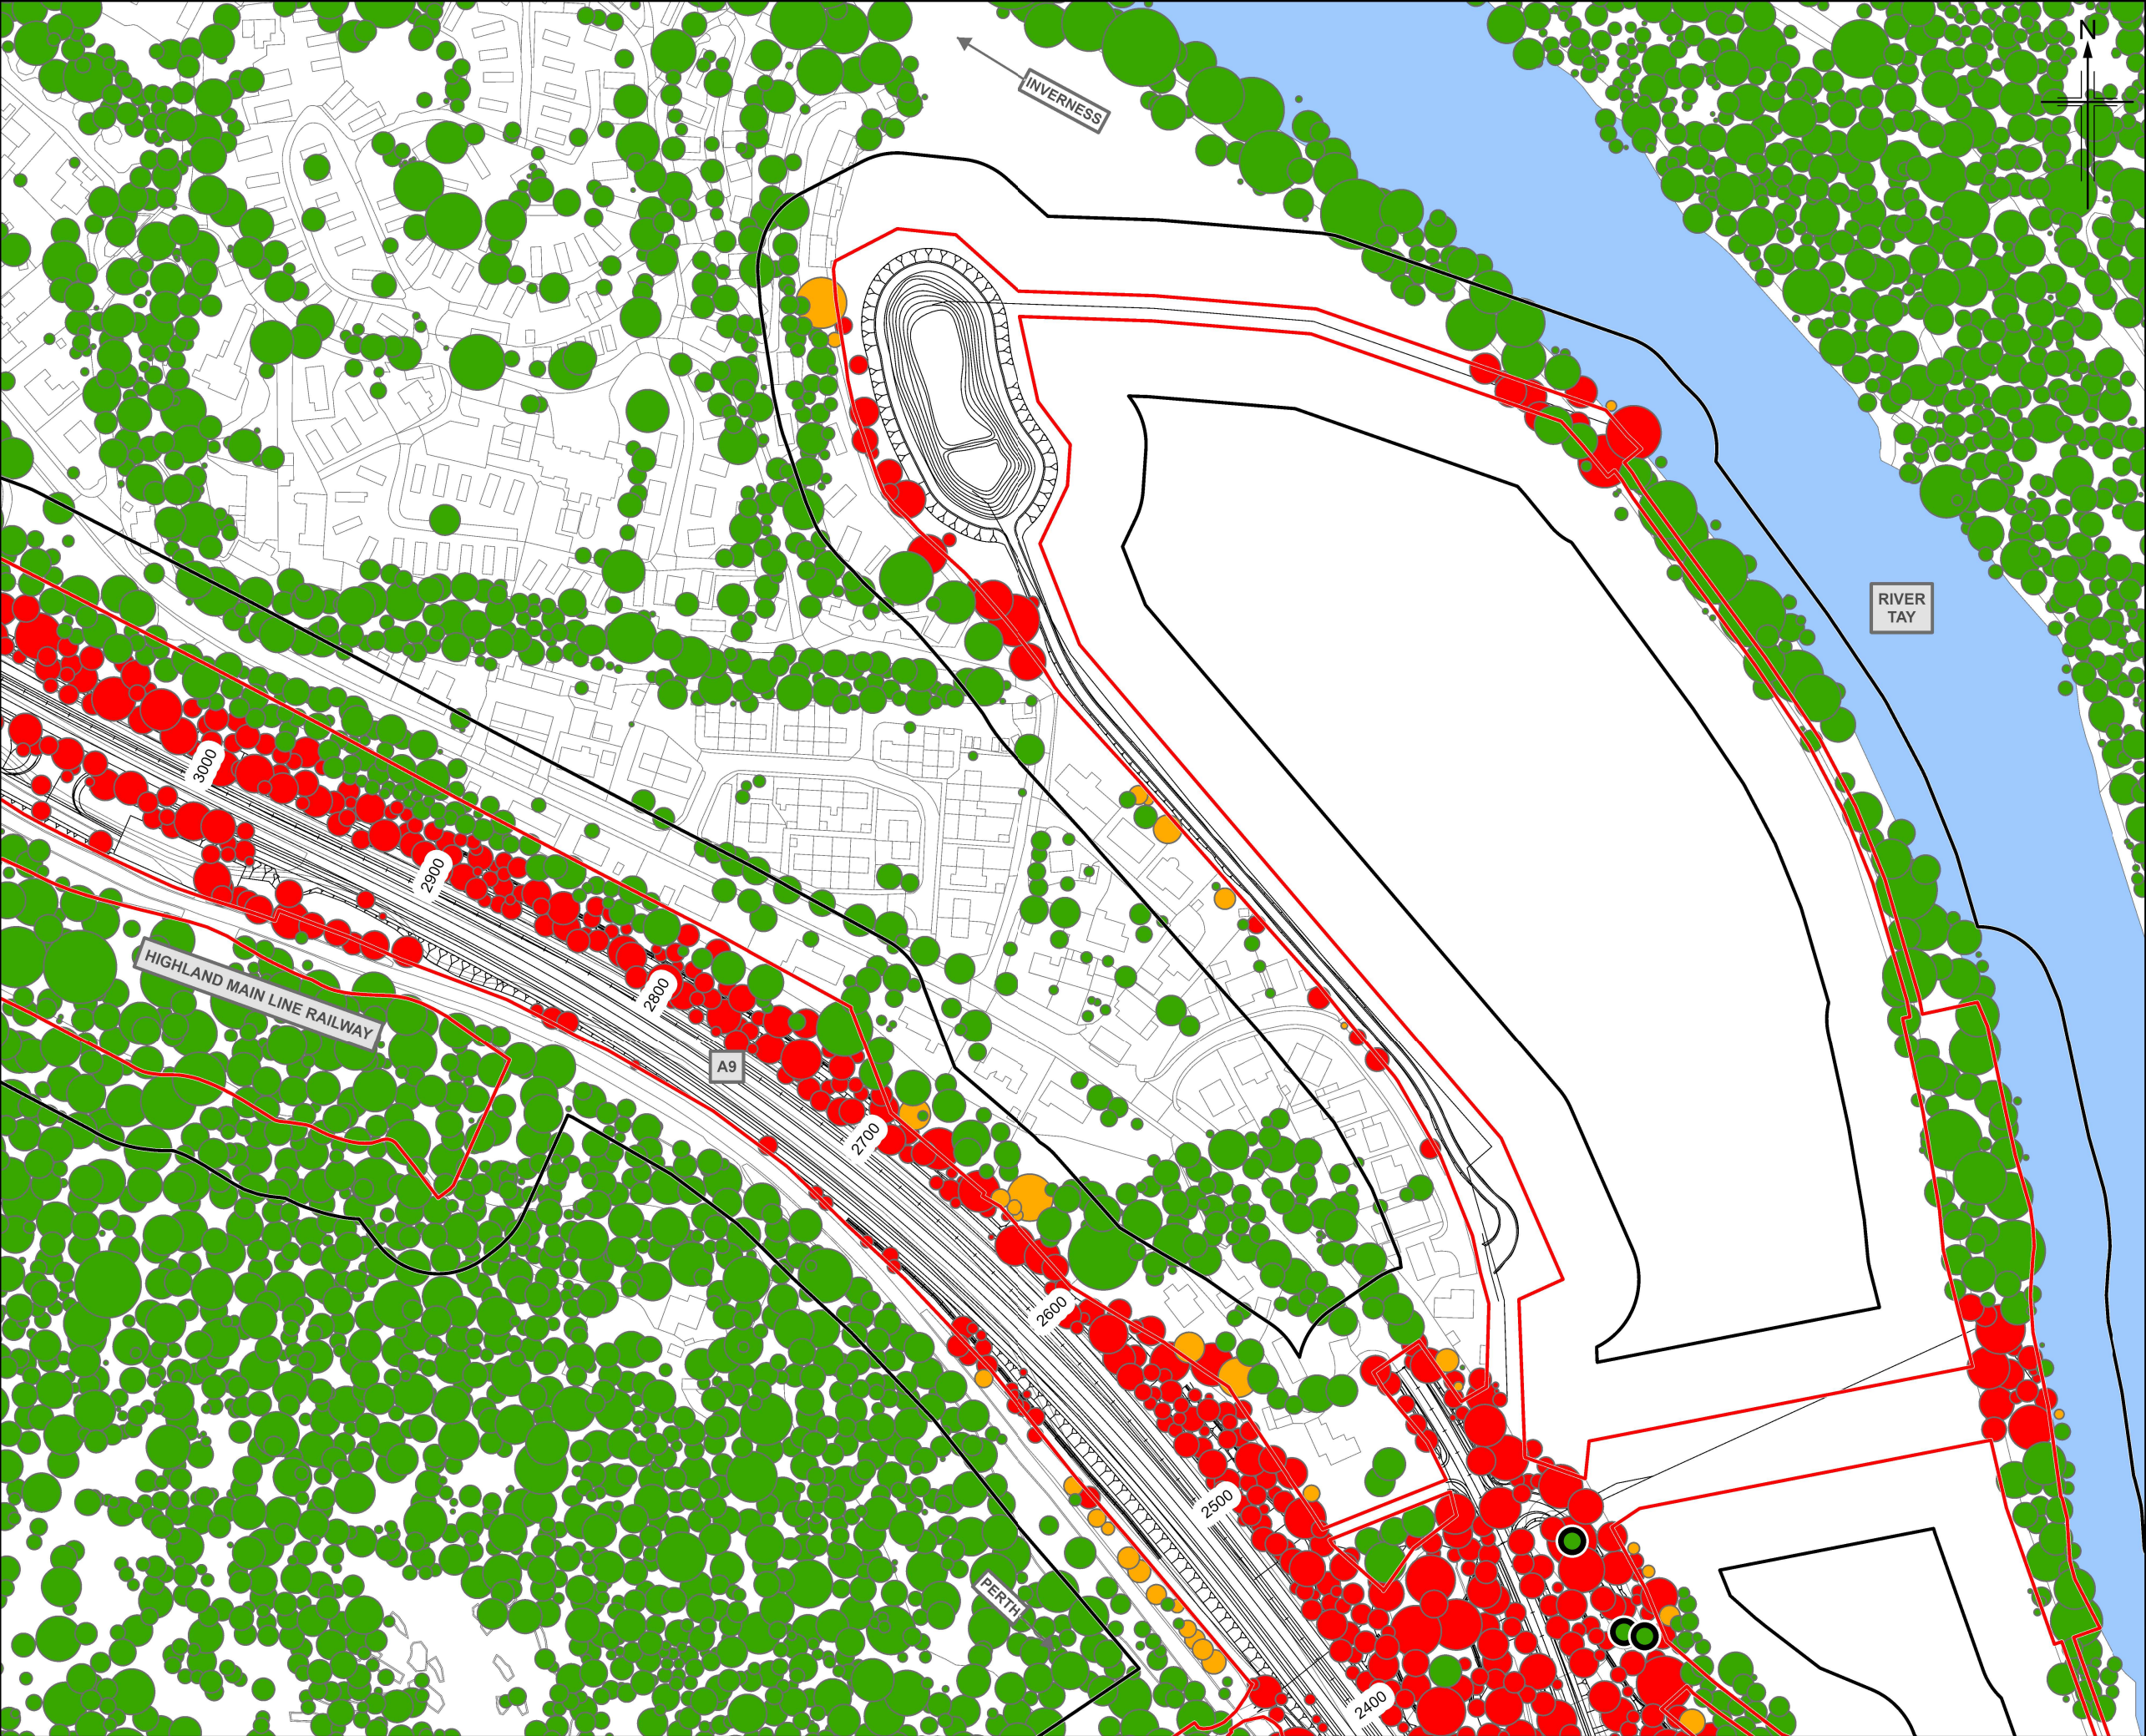

Legend

- Proposed Scheme
- Veteran Trees (confirmed by site survey)
- Category A Trees
- Boundaries of the Site
- Compulsory Purchase Order (30m Buffer)

Tree Impact Assessment

- Trees to be retained
- Trees at risk
- Trees to be removed

P03	MAY 2025	For Stage Approval	HCH	PS	GK	EM
Rev.	Rev. Date	Purpose of revision	Orig/Dwn	Checkd	Rev'd	Apprv'd

Jacobs
95 Bothwell Street, Glasgow, G2 7NA, UK.
Tel: +44(0)141 243 8000
www.jacobs.com

Client:

Project:

Drawing title: **Environmental Impact Assessment Report
Tree Removal and Retention Plan**

Sheet 6 of 14

Drawing Status	S4 - For Stage Approval	DO NOT SCALE
Scale	1:2,500 @ A3	
Jacobs No.	B2140002	
BIM No.	A9P02-JAC-ELS-D_ZZZZZ_ZZ-FG-EN-0029	
Drawing number	Figure 10.12f	Rev P03

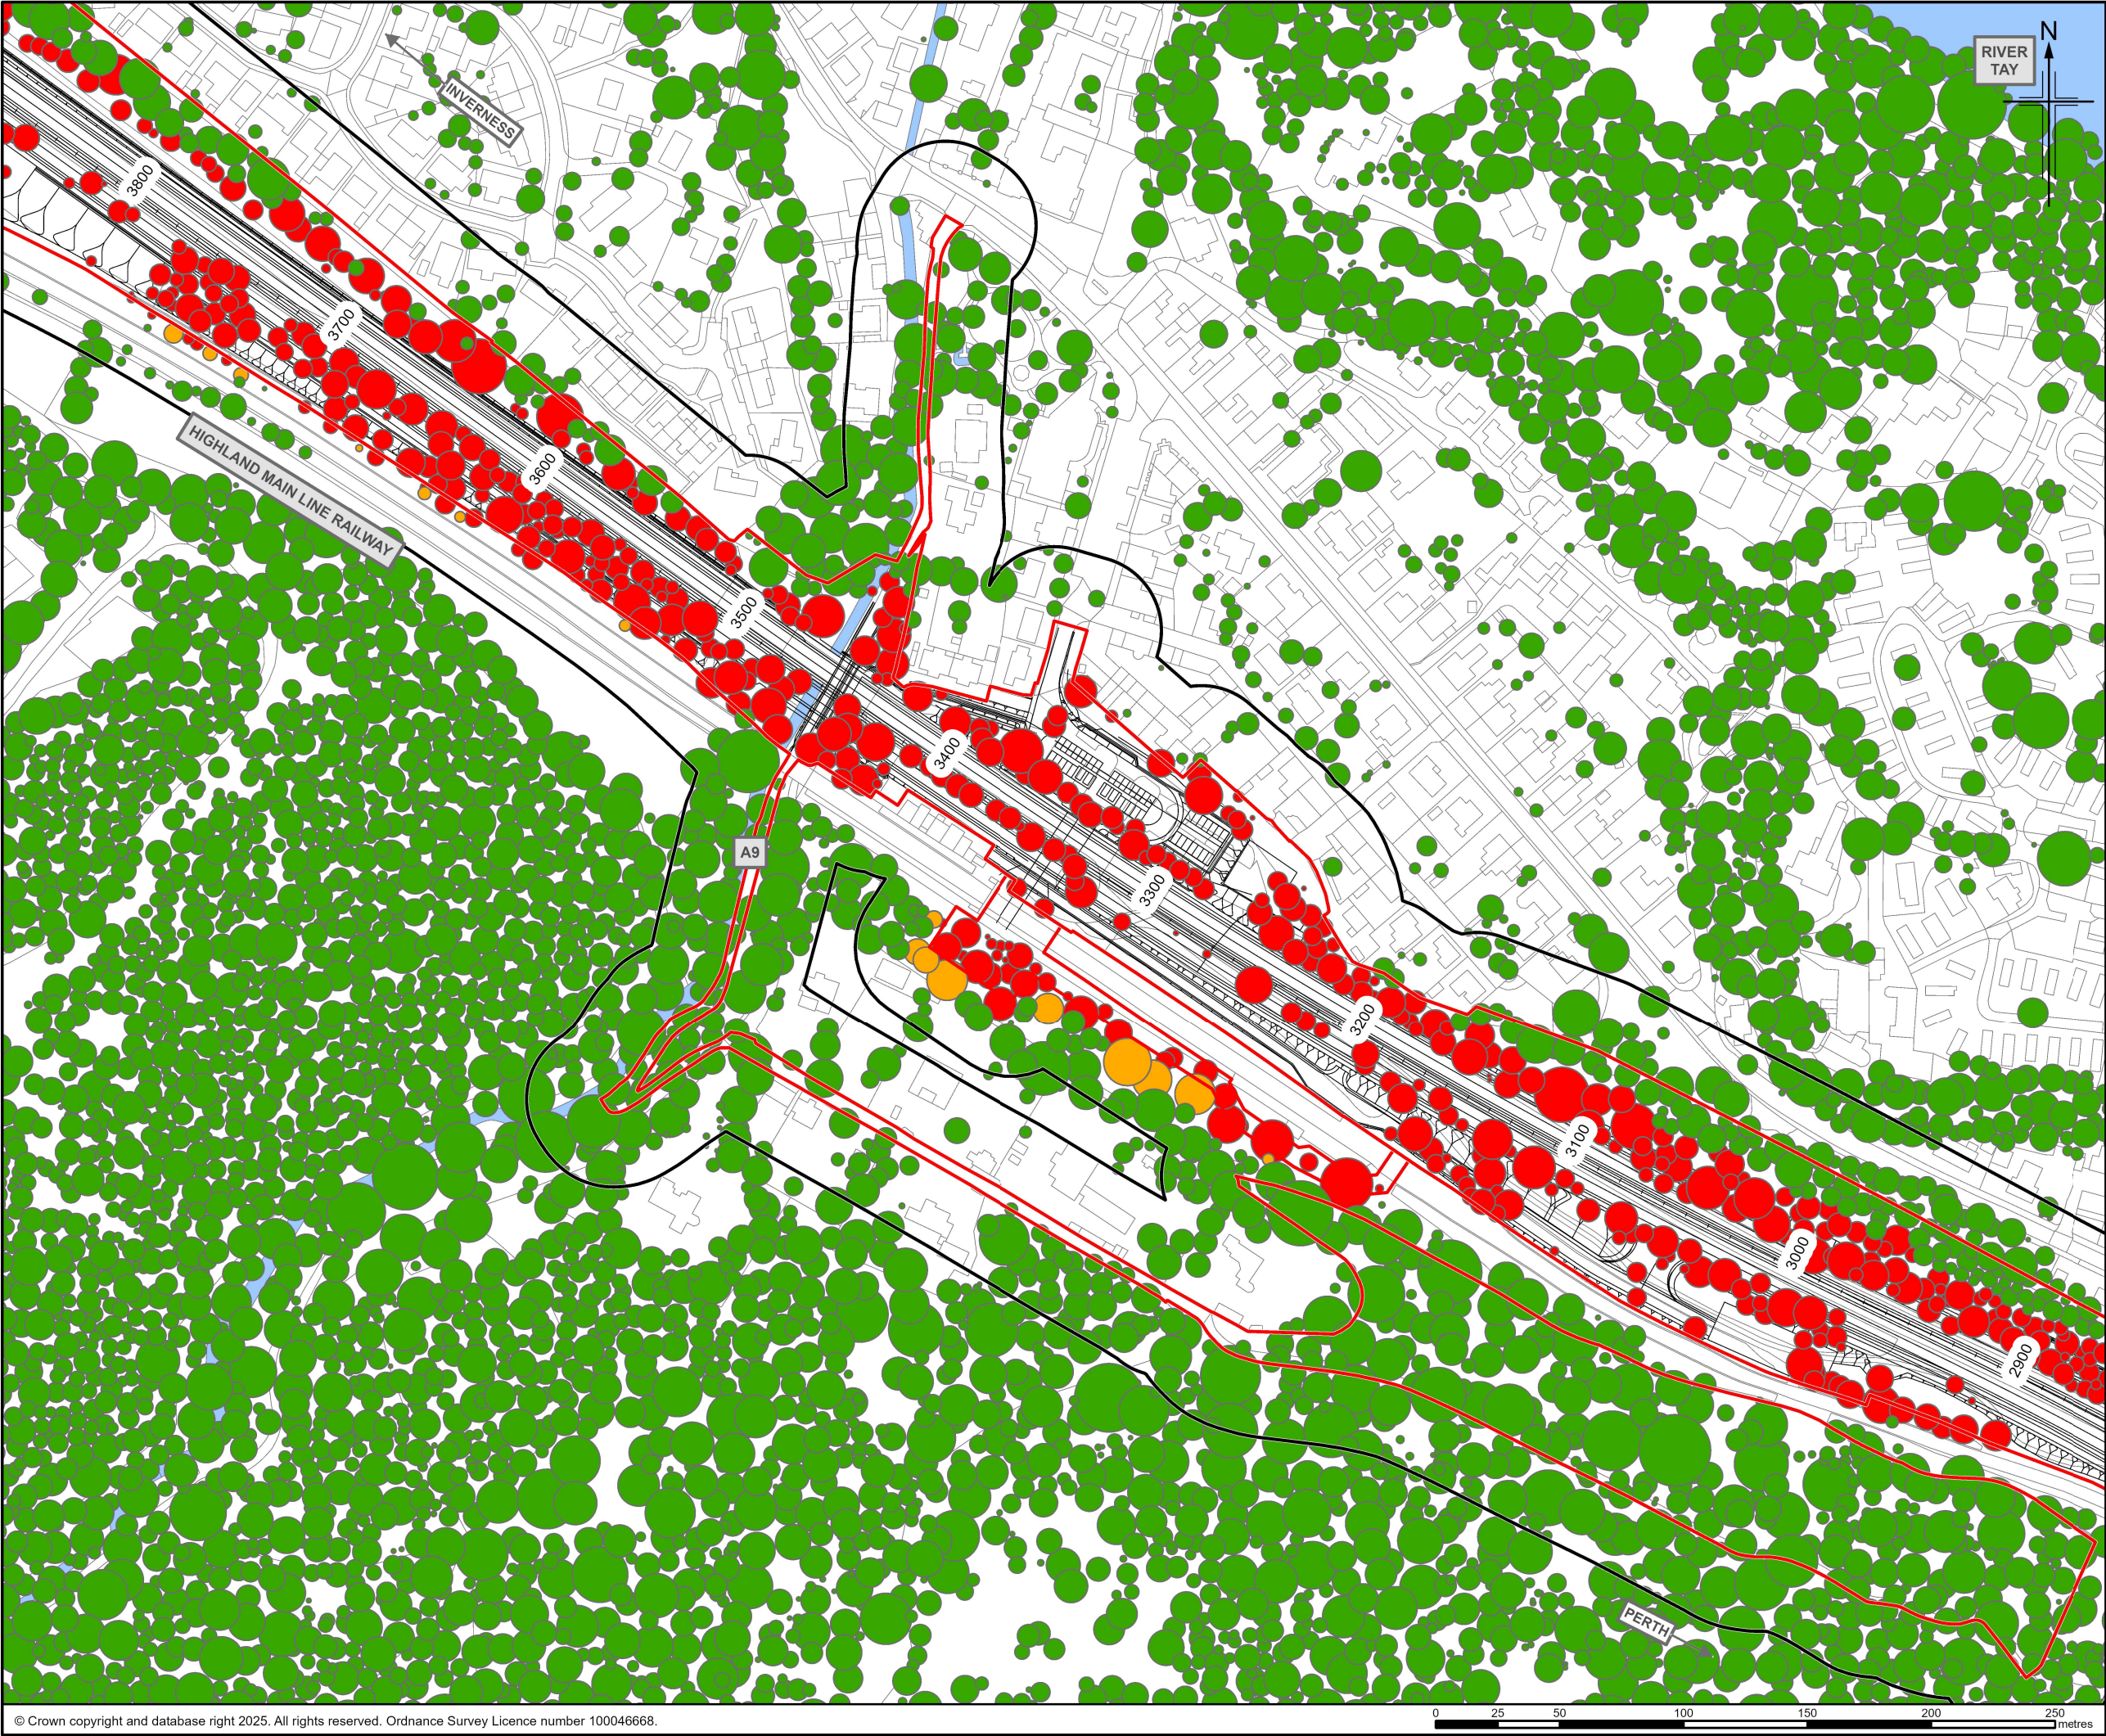


Figure 10.12g

Legend

- Proposed Scheme
- Veteran Trees (confirmed by site survey)
- Category A Trees
- Boundaries of the Site
- Compulsory Purchase Order (30m Buffer)


Tree Impact Assessment

- Trees to be retained
- Trees at risk
- Trees to be removed



P03	MAY 2025	For Stage Approval	HCH	PS	GK	EM
Rev.	Rev. Date	Purpose of revision	Orig/Dwn	Checkd	Rev'd	Appr'd
<div><p>Jacobs</p><p>95 Balmoral Street, Glasgow, G2 7HX, UK. Tel: +44(0)141 243 8000 www.jacobs.com</p></div>						
Client						
<div></div>						
Project						
<div></div>						
Drawing title						
Environmental Impact Assessment Report Tree Removal and Retention Plan						
Sheet 7 of 14						
Drawing Status						
S4 - For Stage Approval						
Scale						
1:2,500 @ A3 DO NOT SCALE						
Jacobs No.						
B2140002						
BIM No.						
A9P02-JAC-ELS-D_ZZZZZ_ZZ-FG-EN-0029						
Drawing number						
Figure 10.12g						
Rev						
P03						


© Crown copyright and database right 2025. You may re-use this information (excluding logos) free of charge in any format or medium, under the terms of the Open Government Licence. To view this licence, visit <http://www.nationalarchives.gov.uk/doc/open-government-licence/> or e-mail: psi@nationalarchives.gsi.gov.uk. Where we have identified any third party copyright information you will need to obtain permission from the copyright holders concerned.

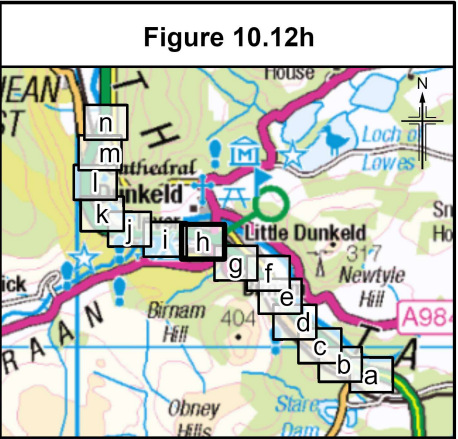Limitation: This drawing has been prepared on behalf of, and for the exclusive use of Jacobs' Client, and is subject to, and issued in accordance with, the provisions of the contract between Jacobs and the Client. Jacobs accepts no liability or responsibility whatsoever for, or in respect of, any use of, or reliance upon, this drawing by any third party.







- Legend**
- Proposed Scheme
 - Veteran Trees (confirmed by site survey)
 - Category A Trees
 - Boundaries of the Site
 - Compulsory Purchase Order (30m Buffer)
 - Tree Impact Assessment**
 - Trees to be retained
 - Trees at risk
 - Trees to be removed

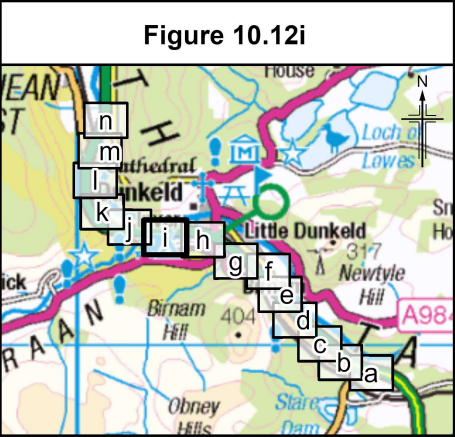P03	MAY 2025	For Stage Approval		HCH	PS	GK	EM
Rev.	Rev. Date	Purpose of revision		Orig/Dwn	Checkd	Rev'd	Apprv'd
<div>Jacobs</div> <div>95 Bothwell Street, Glasgow, G2 7HX, UK. Tel: +44(0)141 243 8000 www.jacobs.com</div>							
Client		<div></div> <div>TRANSPORT SCOTLAND CÒRPHAIL ALBA</div>					
Project		<div></div> <div>A9 DUALLING PASS OF BIRNAM TO TAY CROSSING</div>					
Drawing title		<div>Environmental Impact Assessment Report</div> <div>Tree Removal and Retention Plan</div> <div>Sheet 8 of 14</div>					
Drawing Status		S4 - For Stage Approval					
Scale		1:2,500 @ A3			DO NOT SCALE		
Jacobs No.		B2140002					
BIM No.		A9P02-JAC-ELS-D_ZZZZZ_ZZ-FG-EN-0029					
Drawing number		Figure 10.12h					Rev P03



- Legend**
- Proposed Scheme
 - Veteran Trees (confirmed by site survey)
 - Category A Trees
 - Boundaries of the Site
 - Compulsory Purchase Order (30m Buffer)
- Tree Impact Assessment**
- Trees to be retained
 - Trees at risk
 - Trees to be removed

P03	MAY 2025	For Stage Approval	HCH	PS	GK	EM
Rev.	Rev. Date	Purpose of revision	Orig/Dwn	Checkd	Rev'd	Appr'd
Jacobs 95 Balmoral Street, Glasgow, G2 7HX, UK. Tel: +44(0)141 243 8000 www.jacobs.com						
Client						
 TRANSPORT SCOTLAND CÒRPHAIL ALBA						
Project						
 A9 DUALLING PASS OF BIRNAM TO TAY CROSSING						
Drawing title						
Environmental Impact Assessment Report Tree Removal and Retention Plan						
Sheet 9 of 14						
Drawing Status						
S4 - For Stage Approval						
Scale						
1:2,500 @ A3 DO NOT SCALE						
Jacobs No.						
B2140002						
BIM No.						
A9P02-JAC-ELS-D_ZZZZZ_ZZ-FG-EN-0029						
Drawing number						
Figure 10.12i						
Rev						
P03						

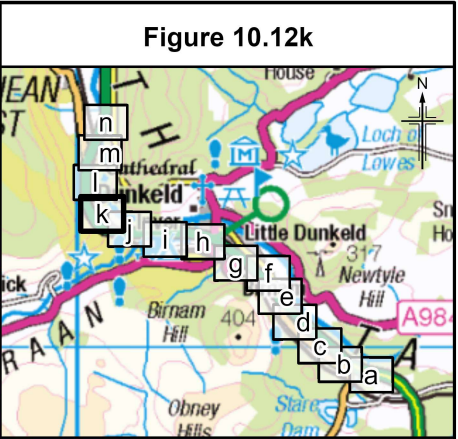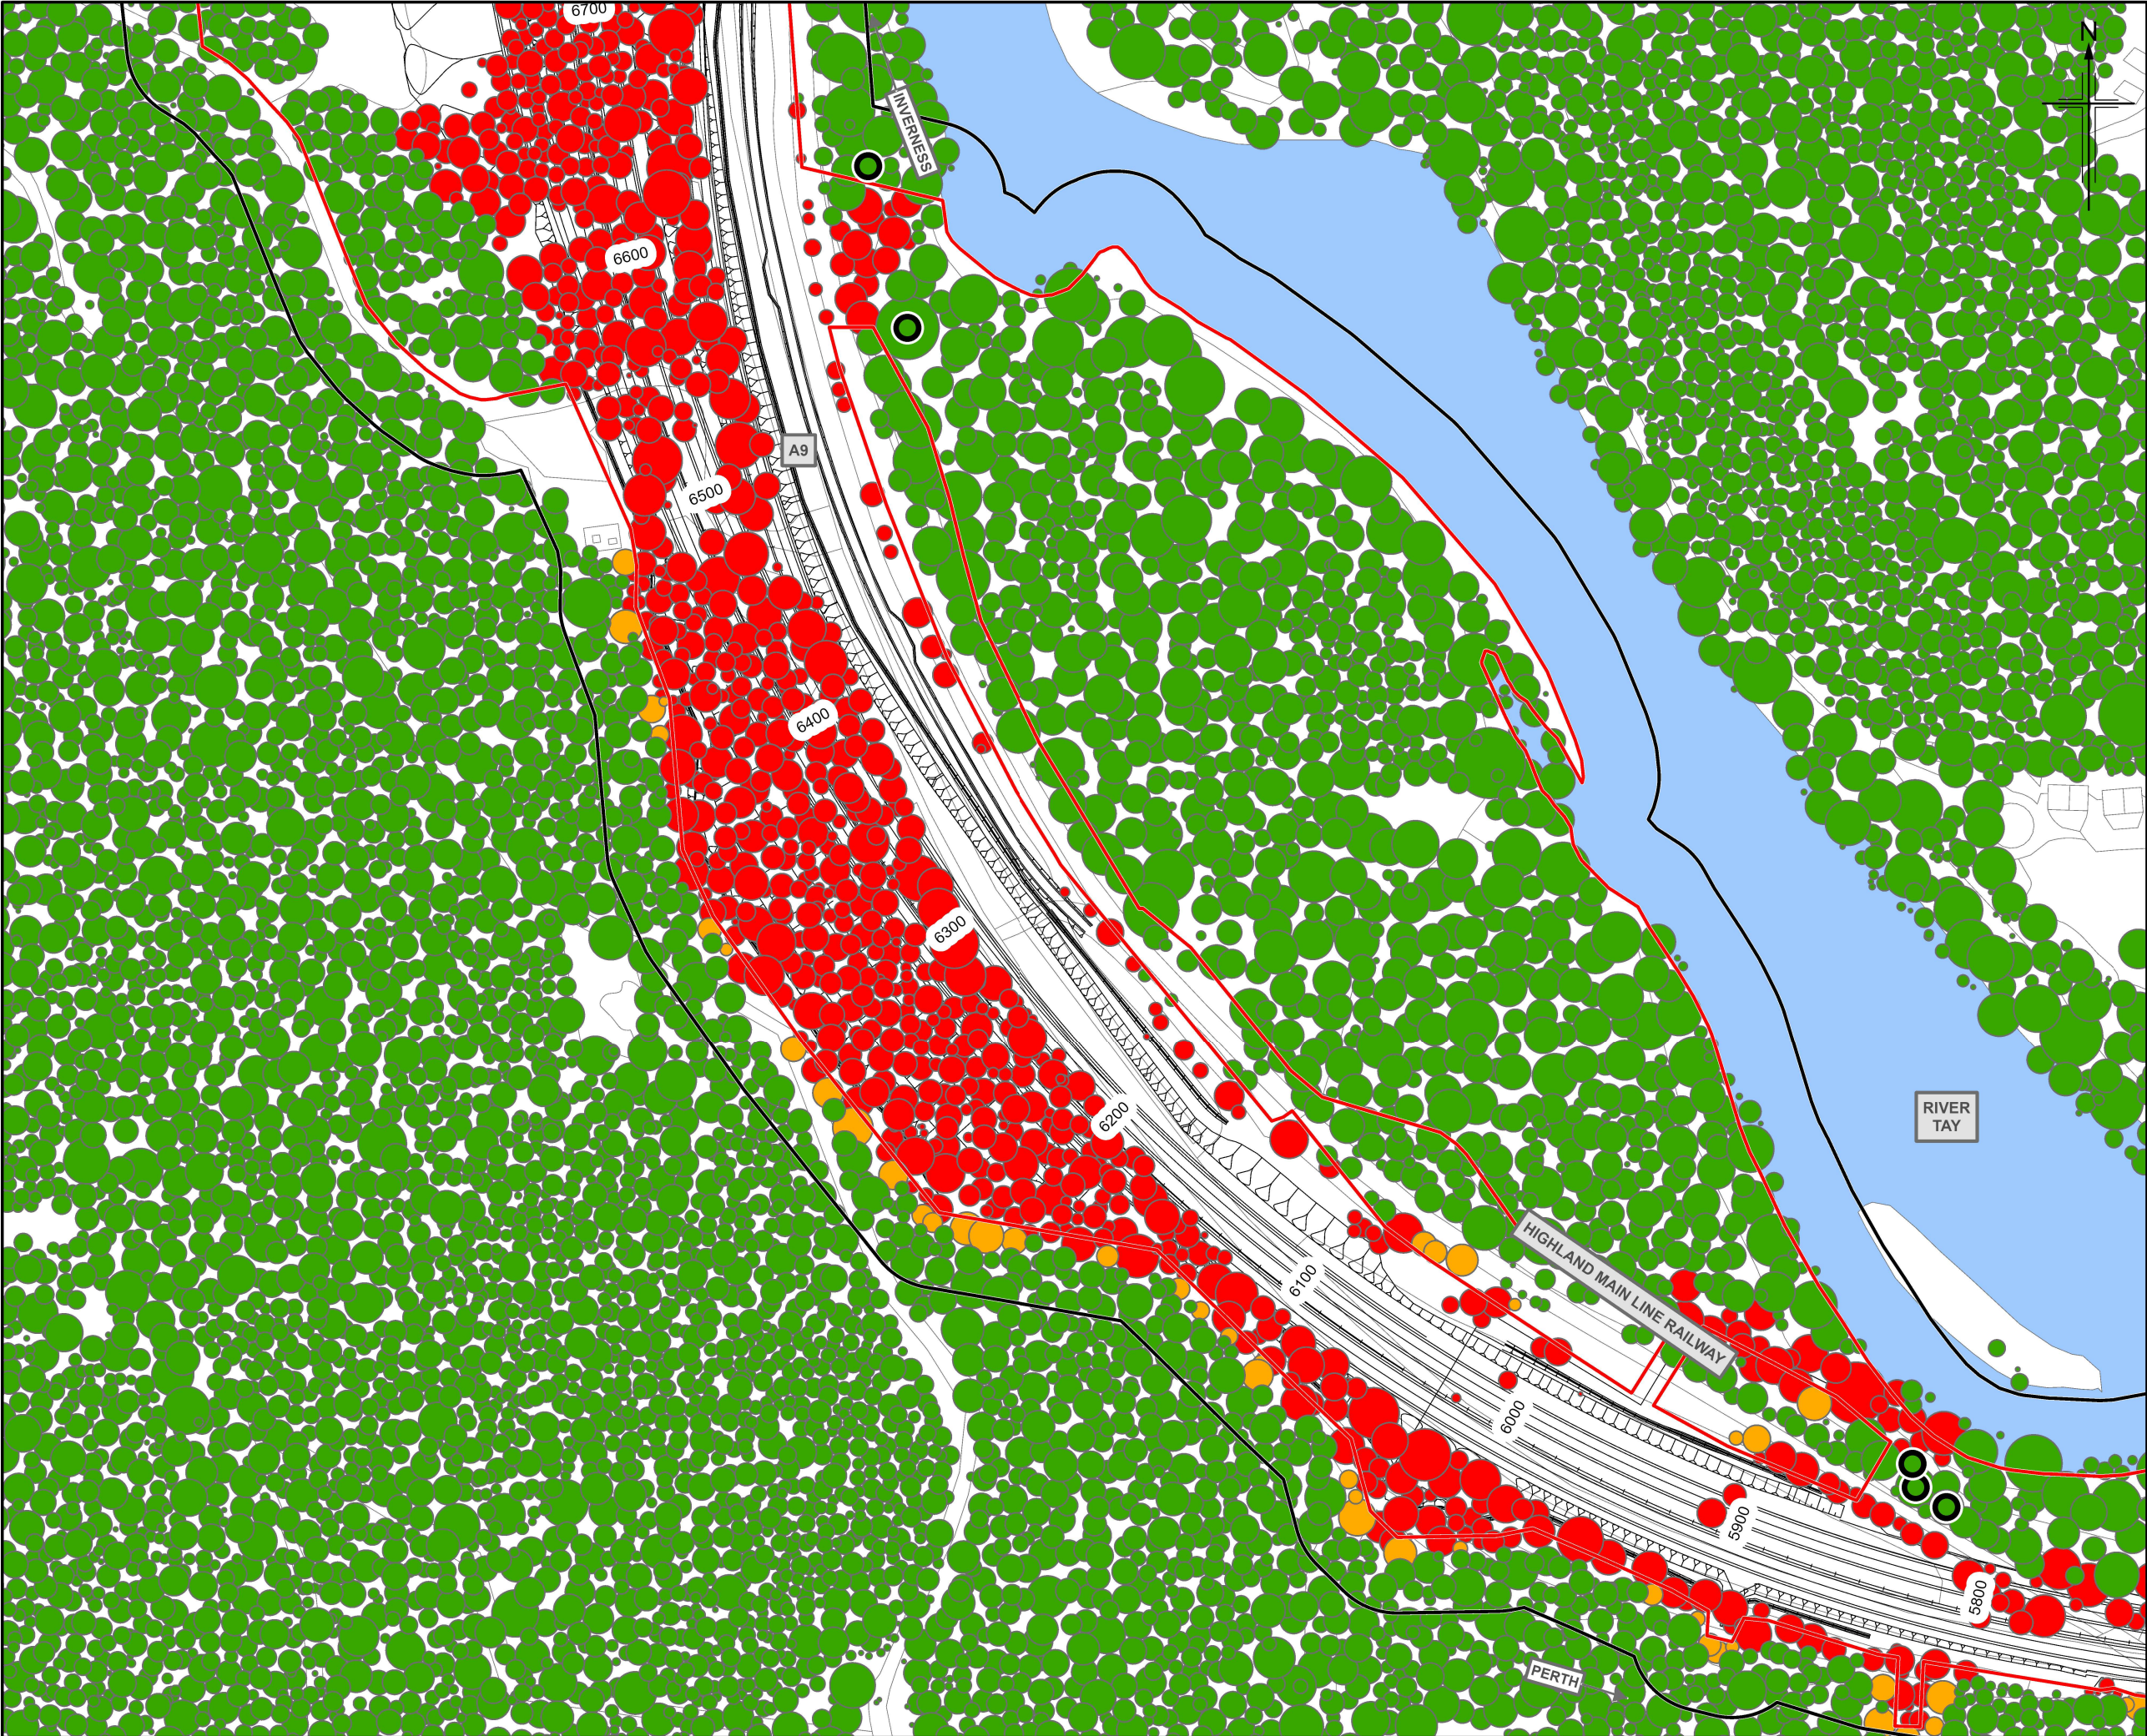

- Legend**
- Proposed Scheme
 - Veteran Trees (confirmed by site survey)
 - Category A Trees
 - Boundaries of the Site
 - Compulsory Purchase Order (30m Buffer)
- Tree Impact Assessment**
- Trees to be retained
 - Trees at risk
 - Trees to be removed

P03	MAY 2025	For Stage Approval	HCH	PS	GK	EM
Rev.	Rev. Date	Purpose of revision	Orig/Dwn	Checkd	Rev'd	Apprv'd

Jacobs
95 Bothwell Street, Glasgow, G2 7NA, UK.
Tel: +44(0)141 243 8000
www.jacobs.com

Client

TRANSPORT SCOTLAND
COMHAIL ALBA

Project


A9 DUALLING
PASS OF BIRNAM TO TAY CROSSING

Drawing title

**Environmental Impact Assessment Report
Tree Removal and Retention Plan**

Sheet 11 of 14

Drawing Status	S4 - For Stage Approval		
Scale	1:2,500	@ A3	DO NOT SCALE
Jacobs No.	B2140002		
BIM No.	A9P02-JAC-ELS-D_ZZZZZ_ZZ-FG-EN-0029		
Drawing number	Figure 10.12k		Rev P03

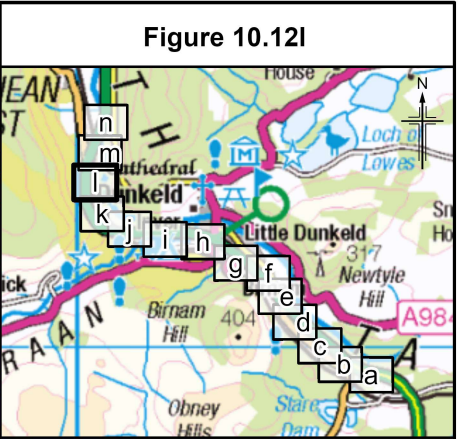

- Legend**
- Proposed Scheme
 - Veteran Trees (confirmed by site survey)
 - Category A Trees
 - Boundaries of the Site
 - Compulsory Purchase Order (30m Buffer)
- Tree Impact Assessment**
- Trees to be retained
 - Trees at risk
 - Trees to be removed

P03	MAY 2025	For Stage Approval	HCH	PS	GK	EM
Rev.	Rev. Date	Purpose of revision	Orig/Dwn	Checkd	Rev'd	Apprv'd

Jacobs
95 Bothwell Street, Glasgow, G2 7NA, UK.
Tel: +44(0)141 243 8000
www.jacobs.com




Drawing title

**Environmental Impact Assessment Report
Tree Removal and Retention Plan**

Sheet 12 of 14		
Drawing Status	S4 - For Stage Approval	
Scale	1:2,500 @ A3	DO NOT SCALE
Jacobs No.	B2140002	
BIM No.	A9P02-JAC-ELS-D_ZZZZZ_ZZ-FG-EN-0029	
Drawing number	Figure 10.12I	Rev P03

© Crown copyright and database right 2025. You may re-use this information (excluding logos) free of charge in any format or medium, under the terms of the Open Government Licence. To view this licence, visit <http://www.nationalarchives.gov.uk/doc/open-government-licence/> or e-mail: psi@nationalarchives.gsi.gov.uk. Where we have identified any third party copyright information you will need to obtain permission from the copyright holders concerned. Limitation: This drawing has been prepared on behalf of, and for the exclusive use of Jacobs' Client, and is subject to, and issued in accordance with, the provisions of the contract between Jacobs and the Client. Jacobs accepts no liability or responsibility whatsoever for, or in respect of, any use of, or reliance upon, this drawing by any third party.



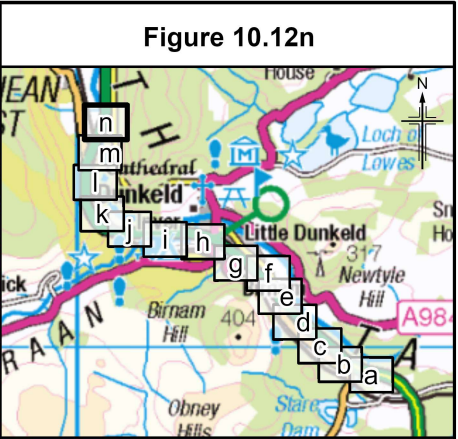

Legend

- Proposed Scheme
- Veteran Trees (confirmed by site survey)
- Category A Trees
- Boundaries of the Site
- Compulsory Purchase Order (30m Buffer)

Tree Impact Assessment

- Trees to be retained
- Trees at risk
- Trees to be removed

Rev.	Rev. Date	Purpose of revision	HCH	PS	GK	EM

Jacobs
95 Balmoral Street, Glasgow, G2 7HX, UK.
Tel: +44(0)141 243 8000
www.jacobs.com

Client

Project

A9 DUALLING
PASS OF BIRNAM TO TAY CROSSING

Drawing title

**Environmental Impact Assessment Report
Tree Removal and Retention Plan**

Sheet 14 of 14

Drawing Status	S4 - For Stage Approval
Scale	1:2,500 @ A3 DO NOT SCALE
Jacobs No.	B2140002
BIM No.	A9P02-JAC-ELS-D_ZZZZZ_ZZ-FG-EN-0029
Drawing number	Figure 10.12n
Rev	P03

© Crown copyright 2025. You may re-use this information (excluding logos) free of charge in any format or medium, under the terms of the Open Government Licence. To view this licence, visit <http://www.nationalarchives.gov.uk/doc/open-government-licence/> or e-mail: psi@nationalarchives.gsi.gov.uk. Where we have identified any third party copyright information you will need to obtain permission from the copyright holders concerned. Limitation: This drawing has been prepared on behalf of, and for the exclusive use of Jacobs' Client, and is subject to, and issued in accordance with, the provisions of the contract between Jacobs and the Client. Jacobs accepts no liability or responsibility whatsoever for, or in respect of, any use of, or reliance upon, this drawing by any third party.

