

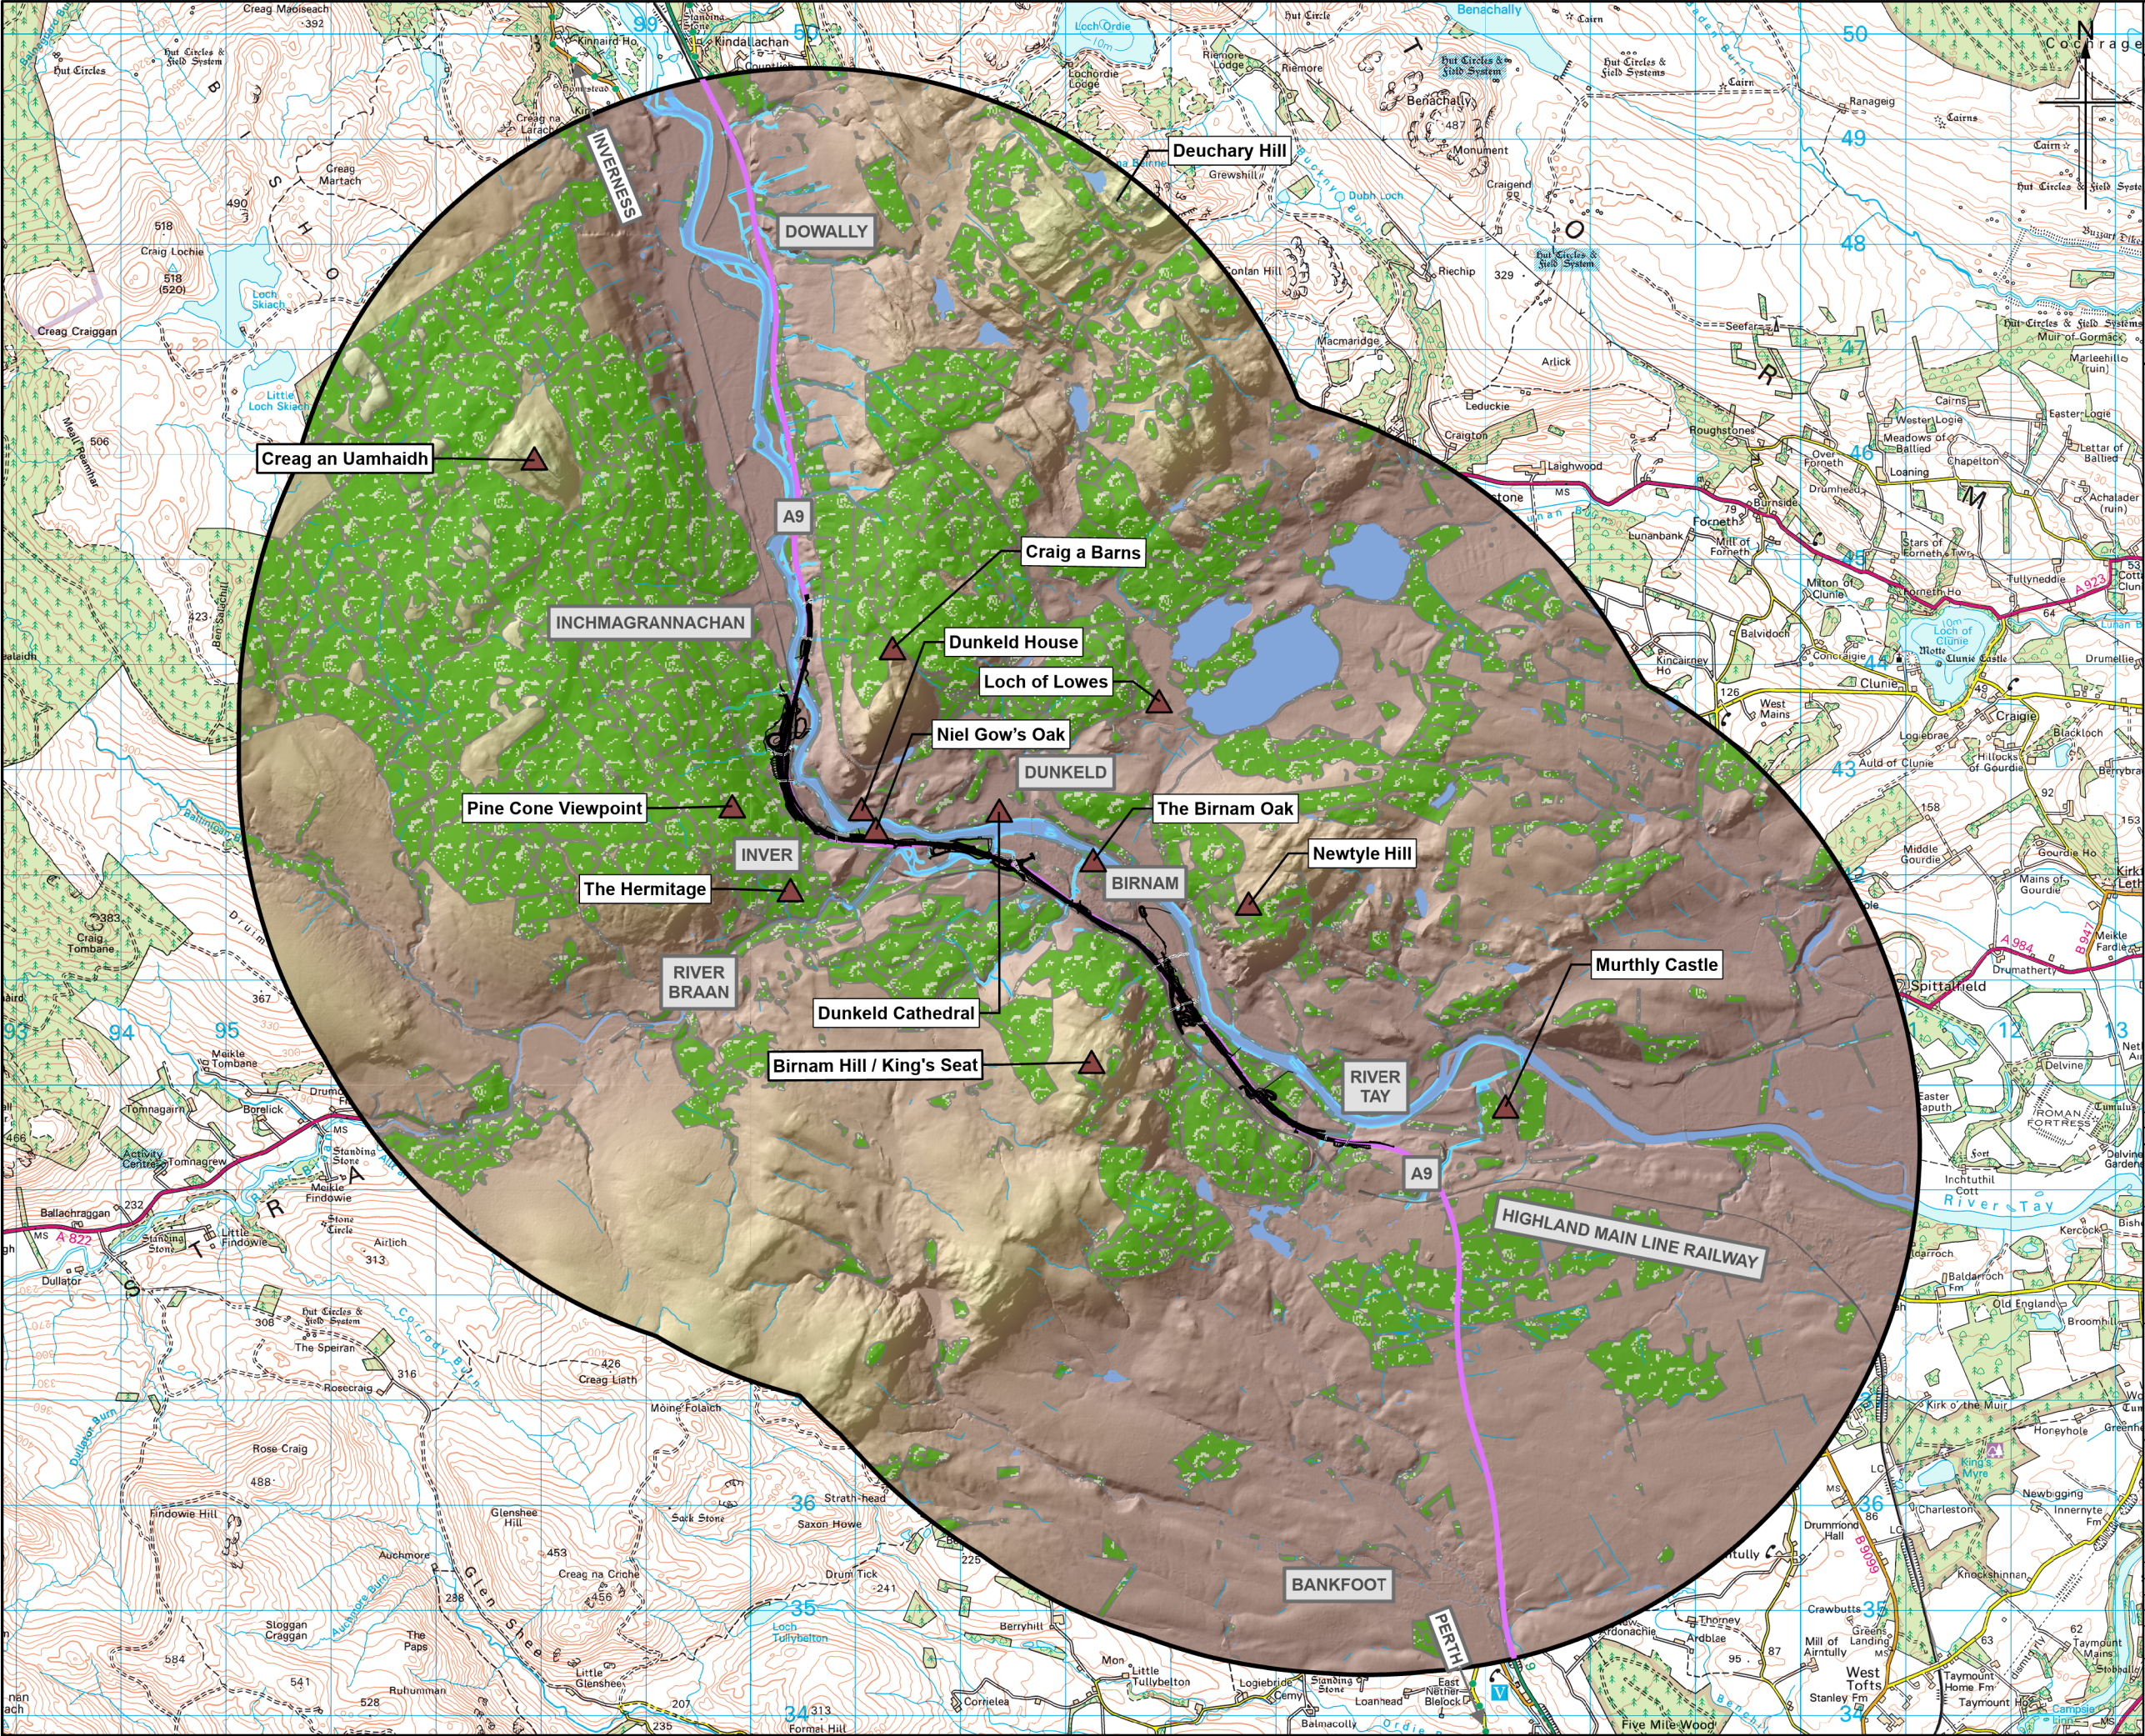


Figure 10.4

Legend

- Proposed scheme (DMRB Stage 3)
- SuDS
- Existing A9
- 5km Study Area
- Key Landmarks
- Rail
- Woodland
- Waterbodies
- Watercourses

Elevation (m)

High: 1129.63

Low: 11.39

P03	MAY 2025	For Stage Approval	MM	KP	GK	EM
Rev.	Rev. Date	Purpose of revision	Orig/Dwn	Checked	Rev'd	Apprv'd

Jacobs

95 Bellfield Street, Glasgow G2 7HX, UK.
Tel: +44(0)141 243 8000
www.jacobs.com

Client

TRANSPORT SCOTLAND
CORPORATE ALBA

Project

A9 DUALLING
PASS OF BIRNAM TO TAY CROSSING

Drawing title

Environmental Impact Assessment Report
Landscape Features Plan

Sheet 1 of 1

Drawing Status	S4 – For Stage Approval
Scale	1:60,000 @ A3
Jacobs No.	B2140002
BIM No.	A9P02-JAC-ELS-D_ZZZZZ_ZZ-FG-EN-0004
Drawing number	Figure 10.4
Rev	P03

© Crown copyright and database right 2025. All rights reserved. Ordnance Survey Licence number 100046668.

0 0.5 1 2 3 4 5 kilometres