

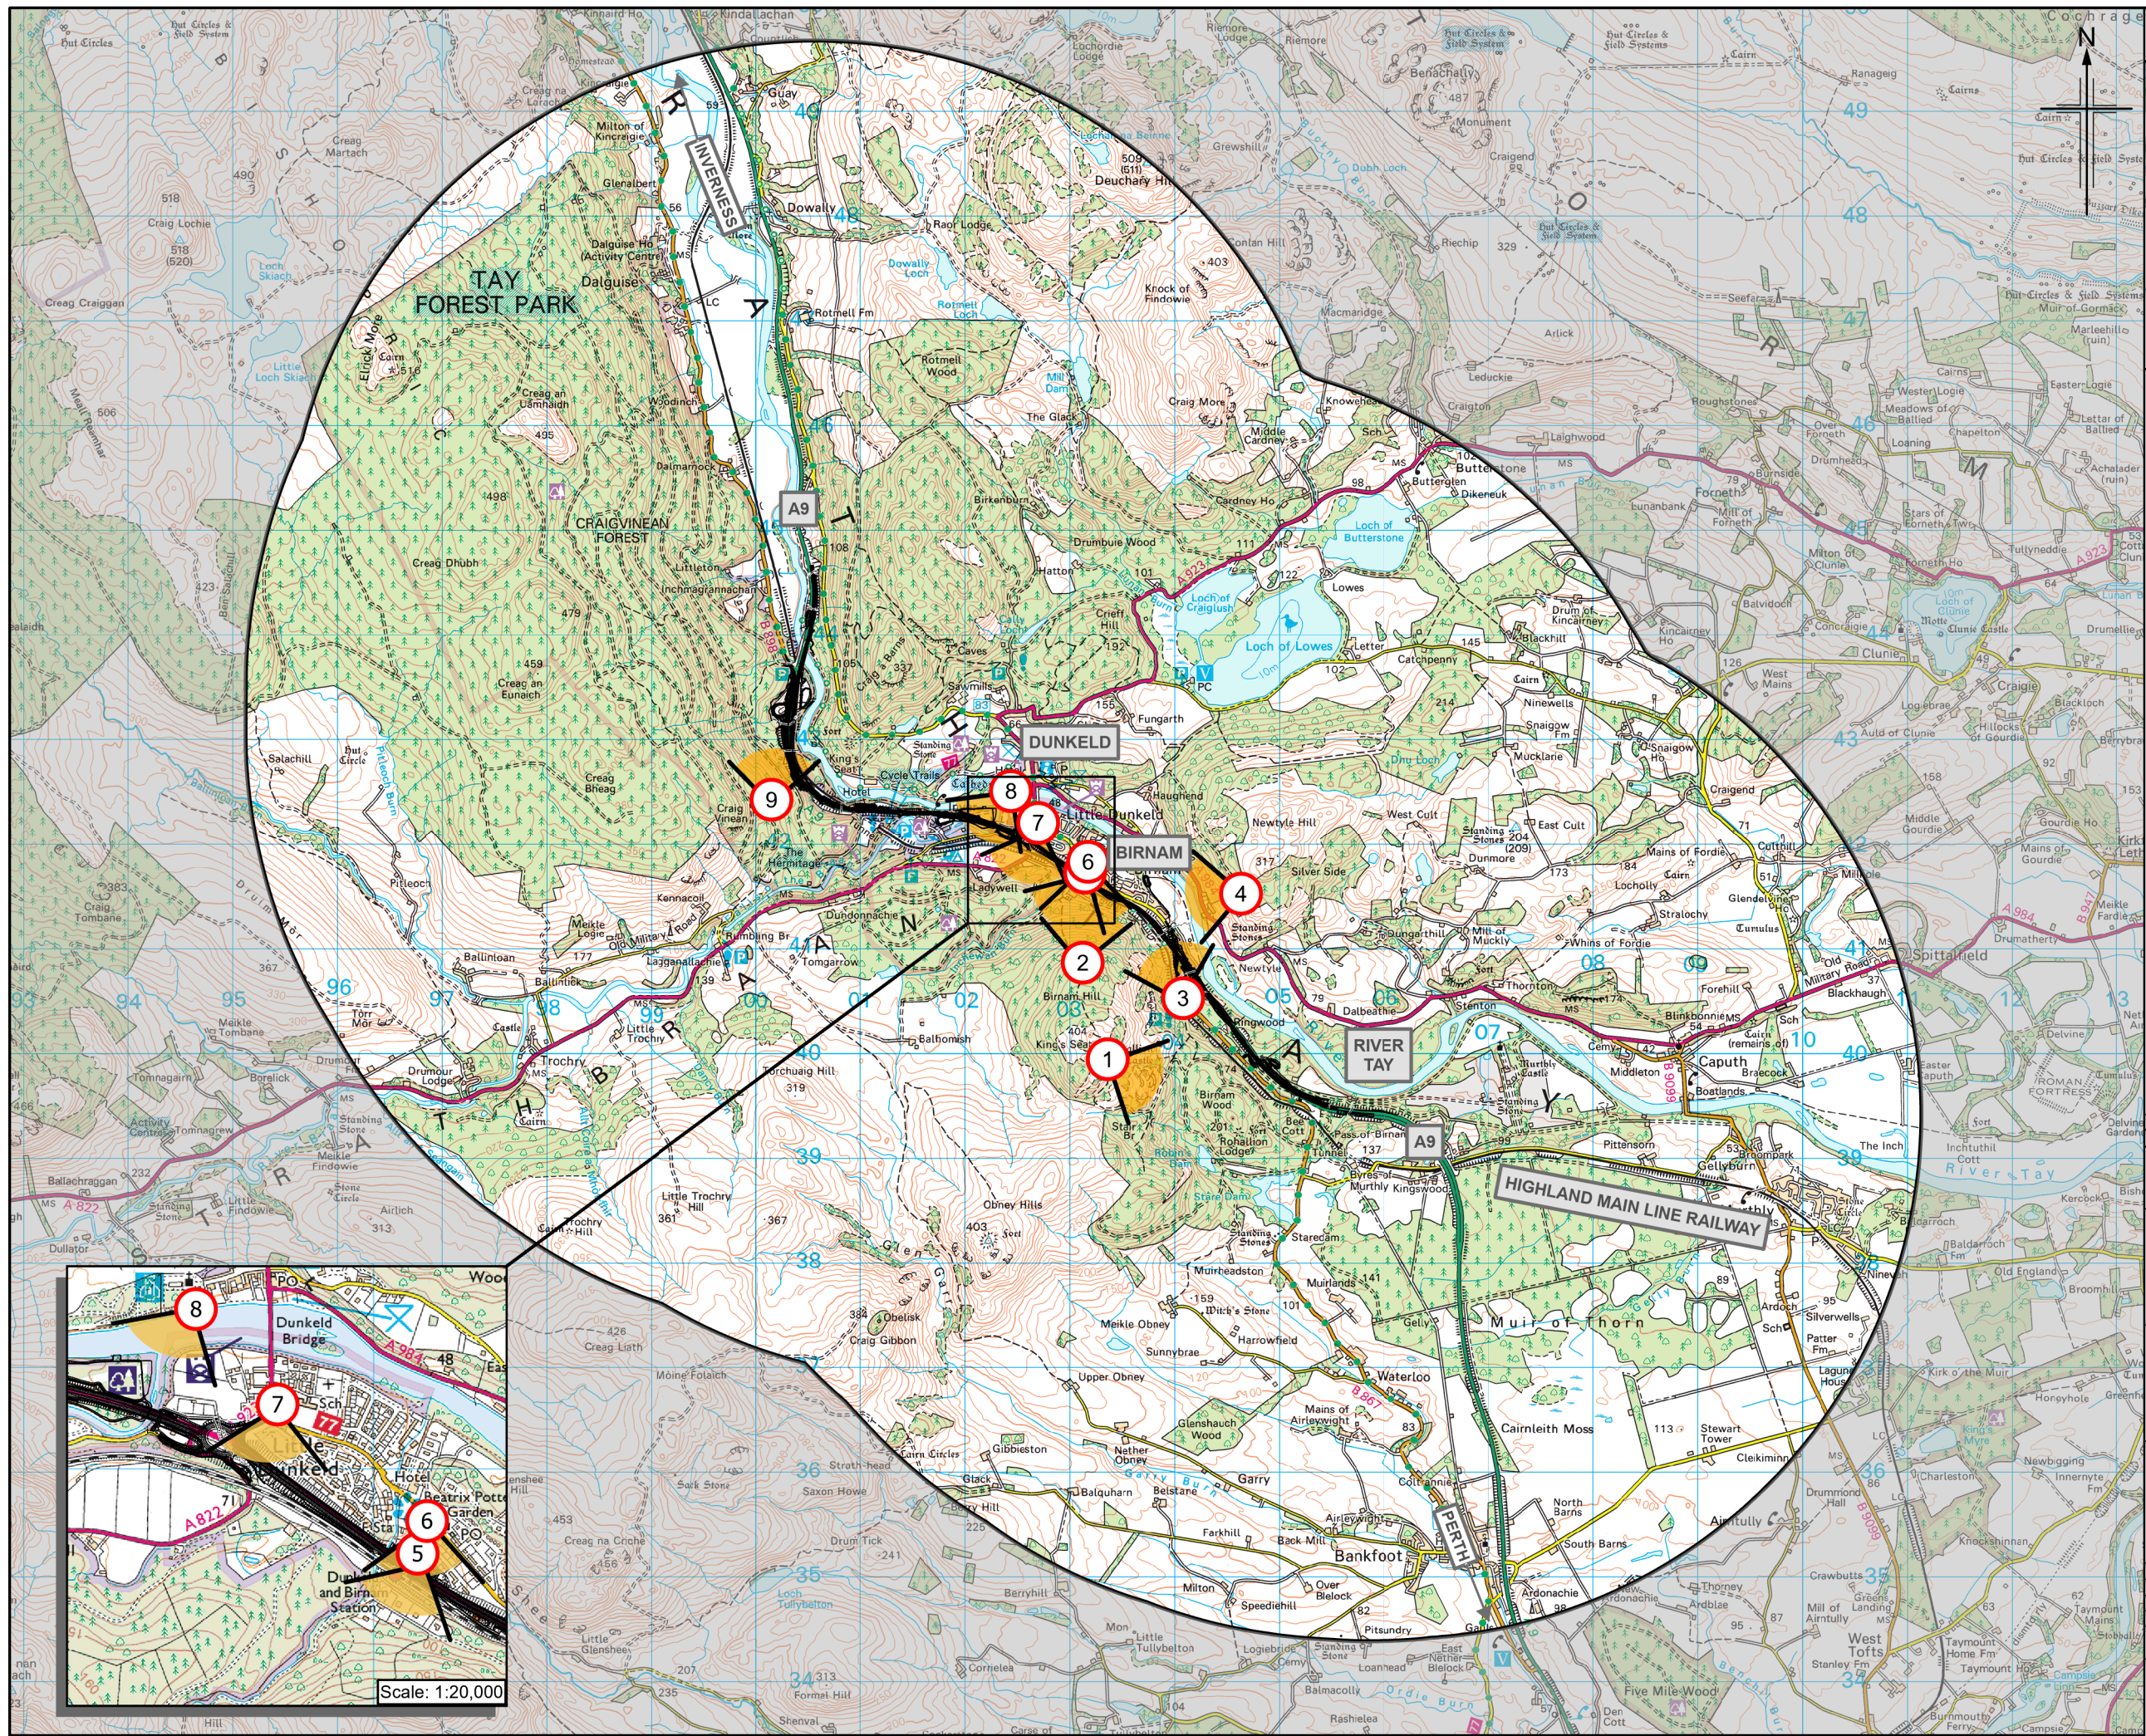


Figure 11.5

Legend

- Proposed scheme (DMRB Stage 3)
- SuDS
- 5km Buffer Zone
- Visualisation viewpoint location with general direction of view*

1 Birnam Hill (Core Path DUNK/14)	303359, 739948
2 Birnam Hill (rocky outcrop adjacent to Core Path DUNK/ 11)	30123, 740870
3 B867/NCR77 (adjacent to Birnam Hill)	304078, 740531
4 Mast on Newtyle Hill	304631, 741529
5 Station Road, Birnam	303141, 741730
6 Junction of Perth Road and Station Road, Birnam	303171, 741834
7 Junction of Perth Road and A923, Little Dunkeld	302695, 742205
8 Dunkeld Cathedral Grounds	302435, 742509
9 Pine Cone Viewpoint	300150, 742427

* Refer to Figure 11.6a to 11.14b for viewpoint visualisations.

P03	MAY 2025	For Stage Approval	MM	KP	GK	EM
Rev.	Rev. Date	Purpose of revision	Orig/Dwn	Checked	Rev'd	Apprv'd

Jacobs
95 Bothwell Street, Glasgow G2 7EX, UK.
Tel: +44(0)141 243 8000
www.jacobs.com

Client

TRANSPORT SCOTLAND
COIMHAIL ALBA

Project

A9
DUALLING
PASS OF BIRNAM
TO TAY CROSSING

Drawing title

Environmental Impact Assessment Report
Viewpoint Locations

Sheet 1 of 1

Drawing Status	S4 – For Stage Approval		
Scale	1:60,000	@ A3	DO NOT SCALE
Jacobs No.	B2140002		
BIM No.	A9P02-JAC-ELS-D_ZZZZZ_ZZ-FG-EN-0013		
Drawing number	Figure 11.5		Rev P03

© Crown copyright 2025. You may re-use this information (excluding logos) free of charge in any format or medium, under the terms of the Open Government Licence. To view this licence, visit <http://www.nationalarchives.gov.uk/doc/open-government-licence/> or e-mail psi@nationalarchives.gsi.gov.uk. Where we have identified any third party copyright information you will need to obtain permission from the copyright holders concerned.

Limitation: This drawing has been prepared on behalf of, and for the exclusive use of Jacobs' Client, and is subject to, and issued in accordance with, the provisions of the contract between Jacobs and the Client. Jacobs accepts no liability or responsibility whatsoever for, or in respect of, any use of, or reliance upon, this drawing by any third party.

© Crown copyright and database right 2025. All rights reserved. Ordnance Survey Licence number 100046668.