

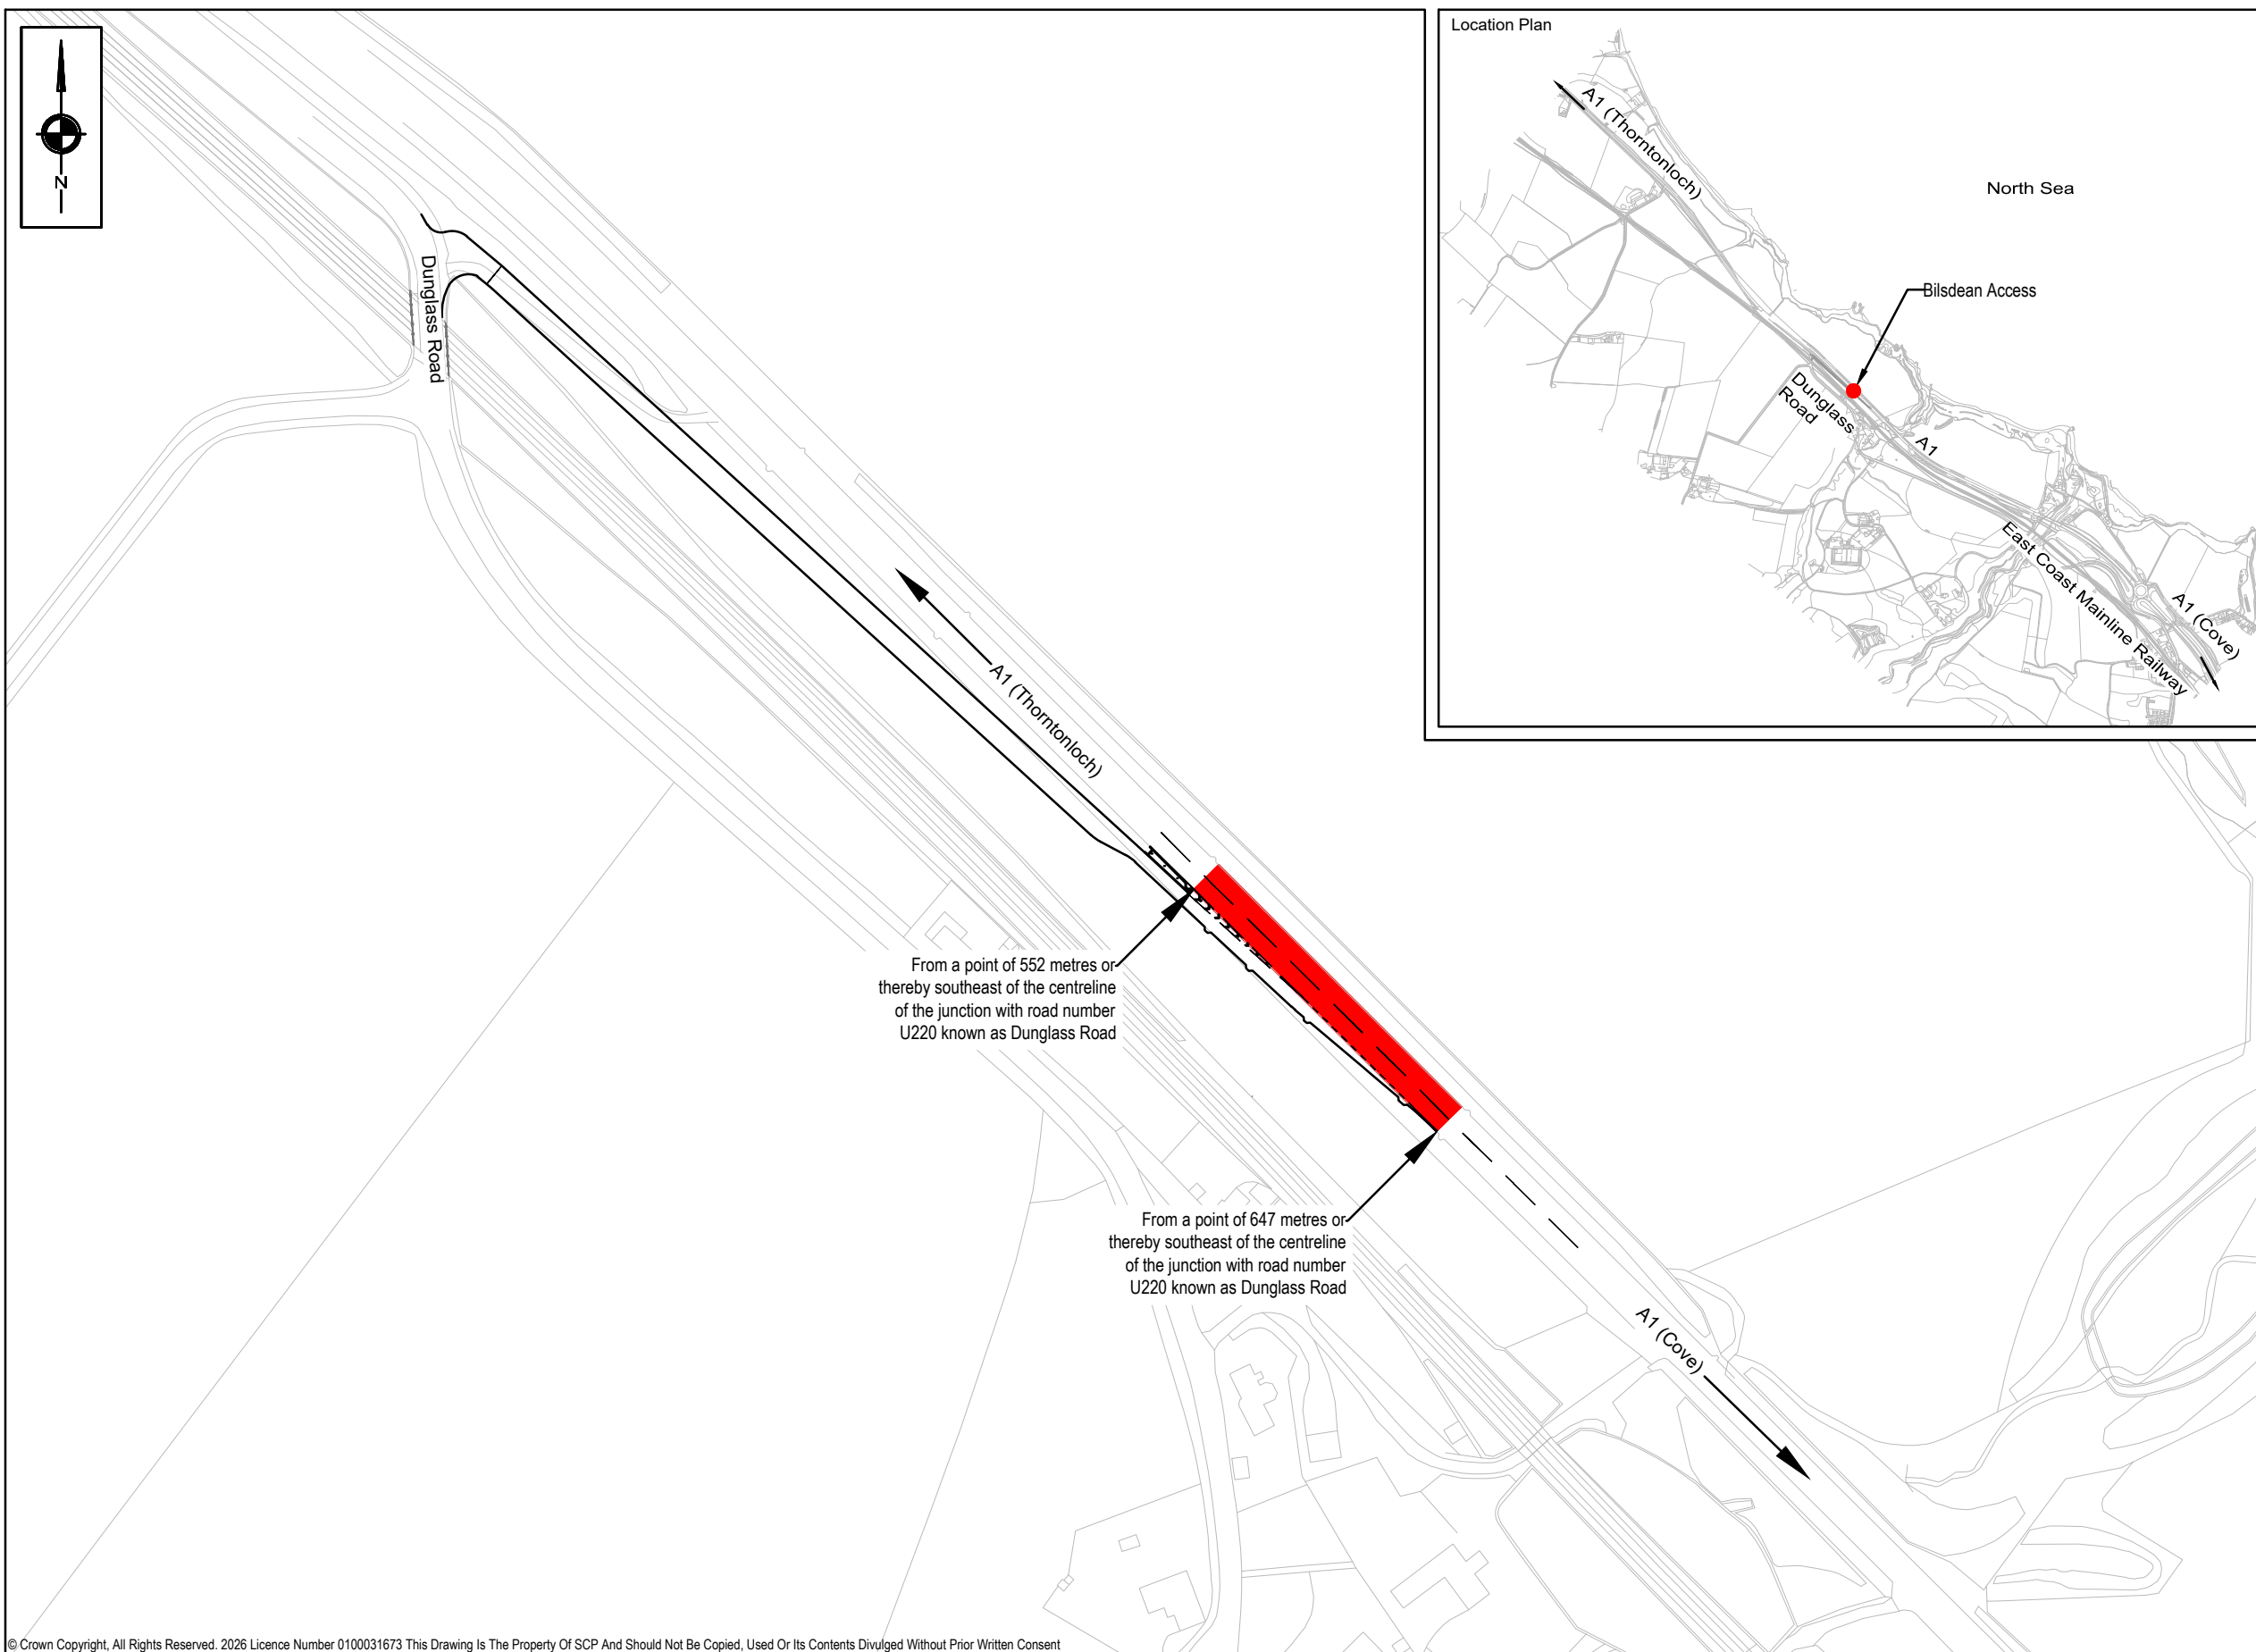


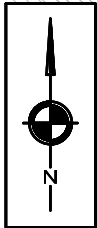

© Crown Copyright. All Rights Reserved. 2026 Licence Number 0100031673 This Drawing Is The Property Of SCP And Should Not Be Copied, Used Or Its Contents Divulged Without Prior Written Consent

Location Plan

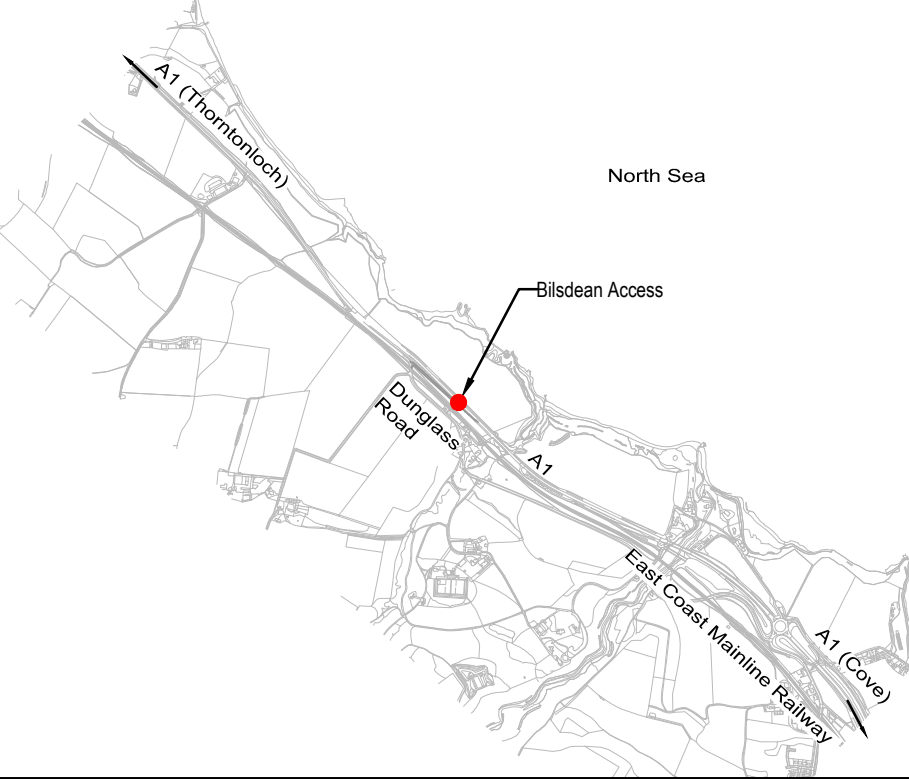

Drawing No. SCP-240484a-1203 Rev. Rev F

Do not scale this drawing

F	Revised as requested by BEAR	22.04.26	AF
E	Revised as requested by BEAR	17.03.26	CT
D	Revised as requested by BEAR	05.03.26	CT
C	Revised as requested by BEAR	04.03.26	CT
B	Revised as requested by BEAR	02.03.26	AF
A	Issued for Approval	23.06.25	AF

REV	DESCRIPTION	DATE	BY
REVISIONS			
Status			
CONSTRUCTION			

Rev.	-
------	---



Project Title:	A1 EDINBURGH-BERWICK UPON TWEED TRUNK ROAD SOUTH EAST NETWORK
----------------	---

Drawing Title:	The A1 Trunk Road (Bilsdean) (Prohibition of Right Turns) Order 202[]
----------------	--

Drawing no.	SCP-240484a-1203				
Scale	Not to scale	Date	23.06.25		
Designed	AF	Drawn	AF	Checked	NH
				Approved	TW



That length of the A1 Edinburgh - Berwick Upon Tweed Trunk Road from a point 552 metres or thereby southeast of the centreline of the junction with road number U220 known as Dunglass Road southeast to a point 647 metres or thereby southeast of the centreline of the junction with road number U220 known as Dunglass Road.