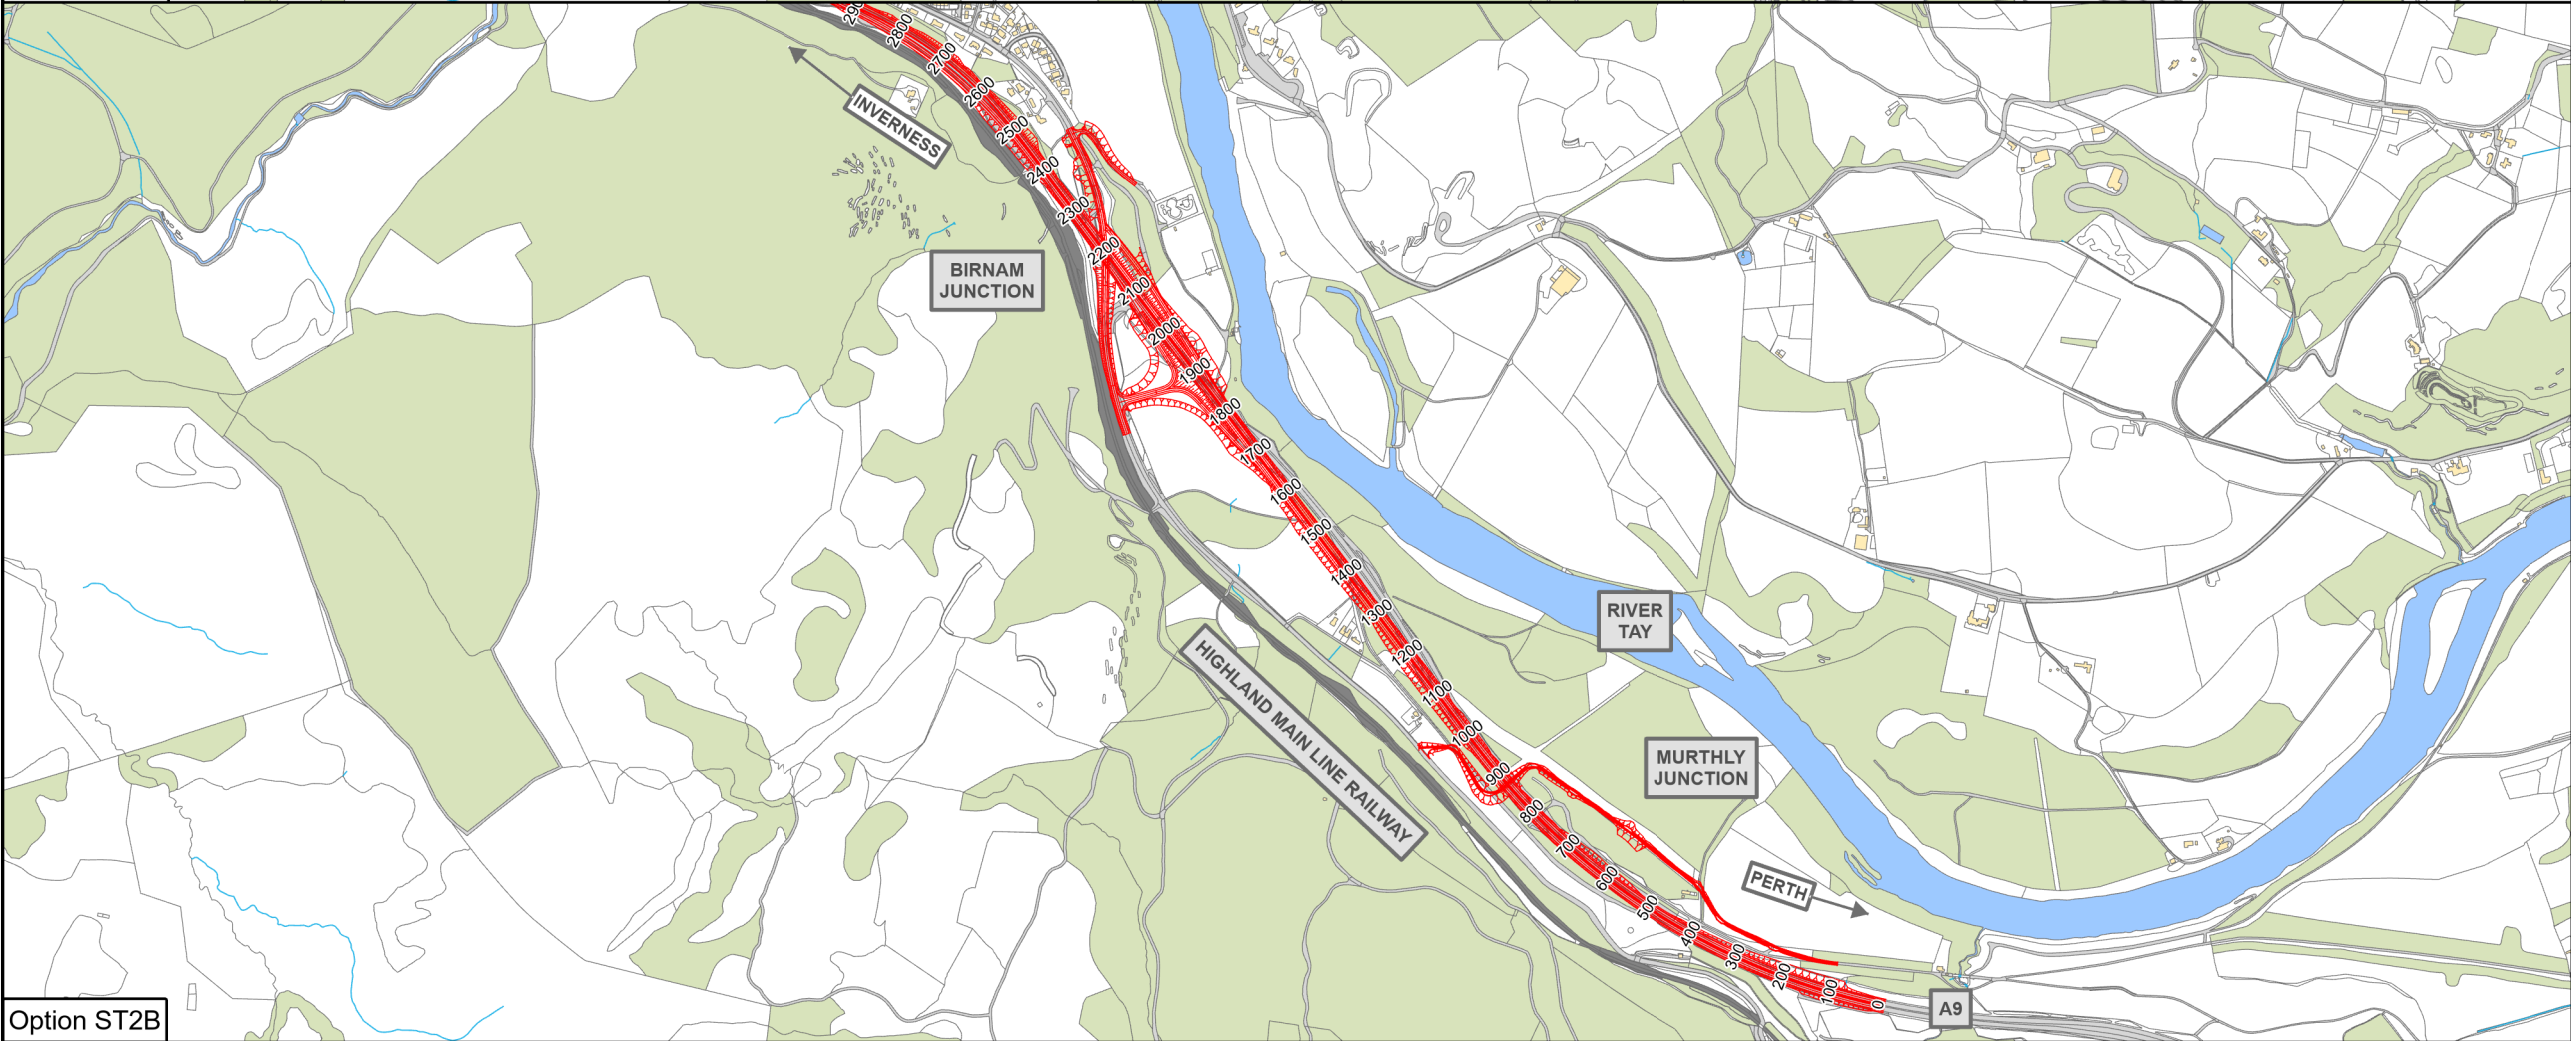
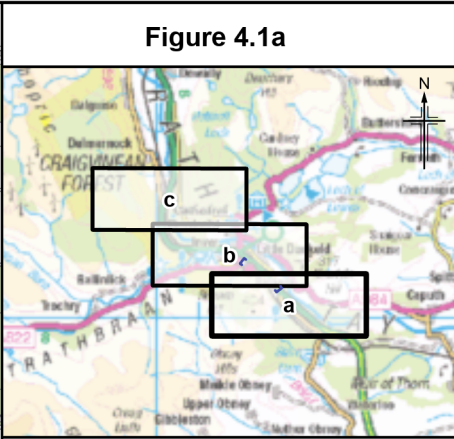




Option ST2A

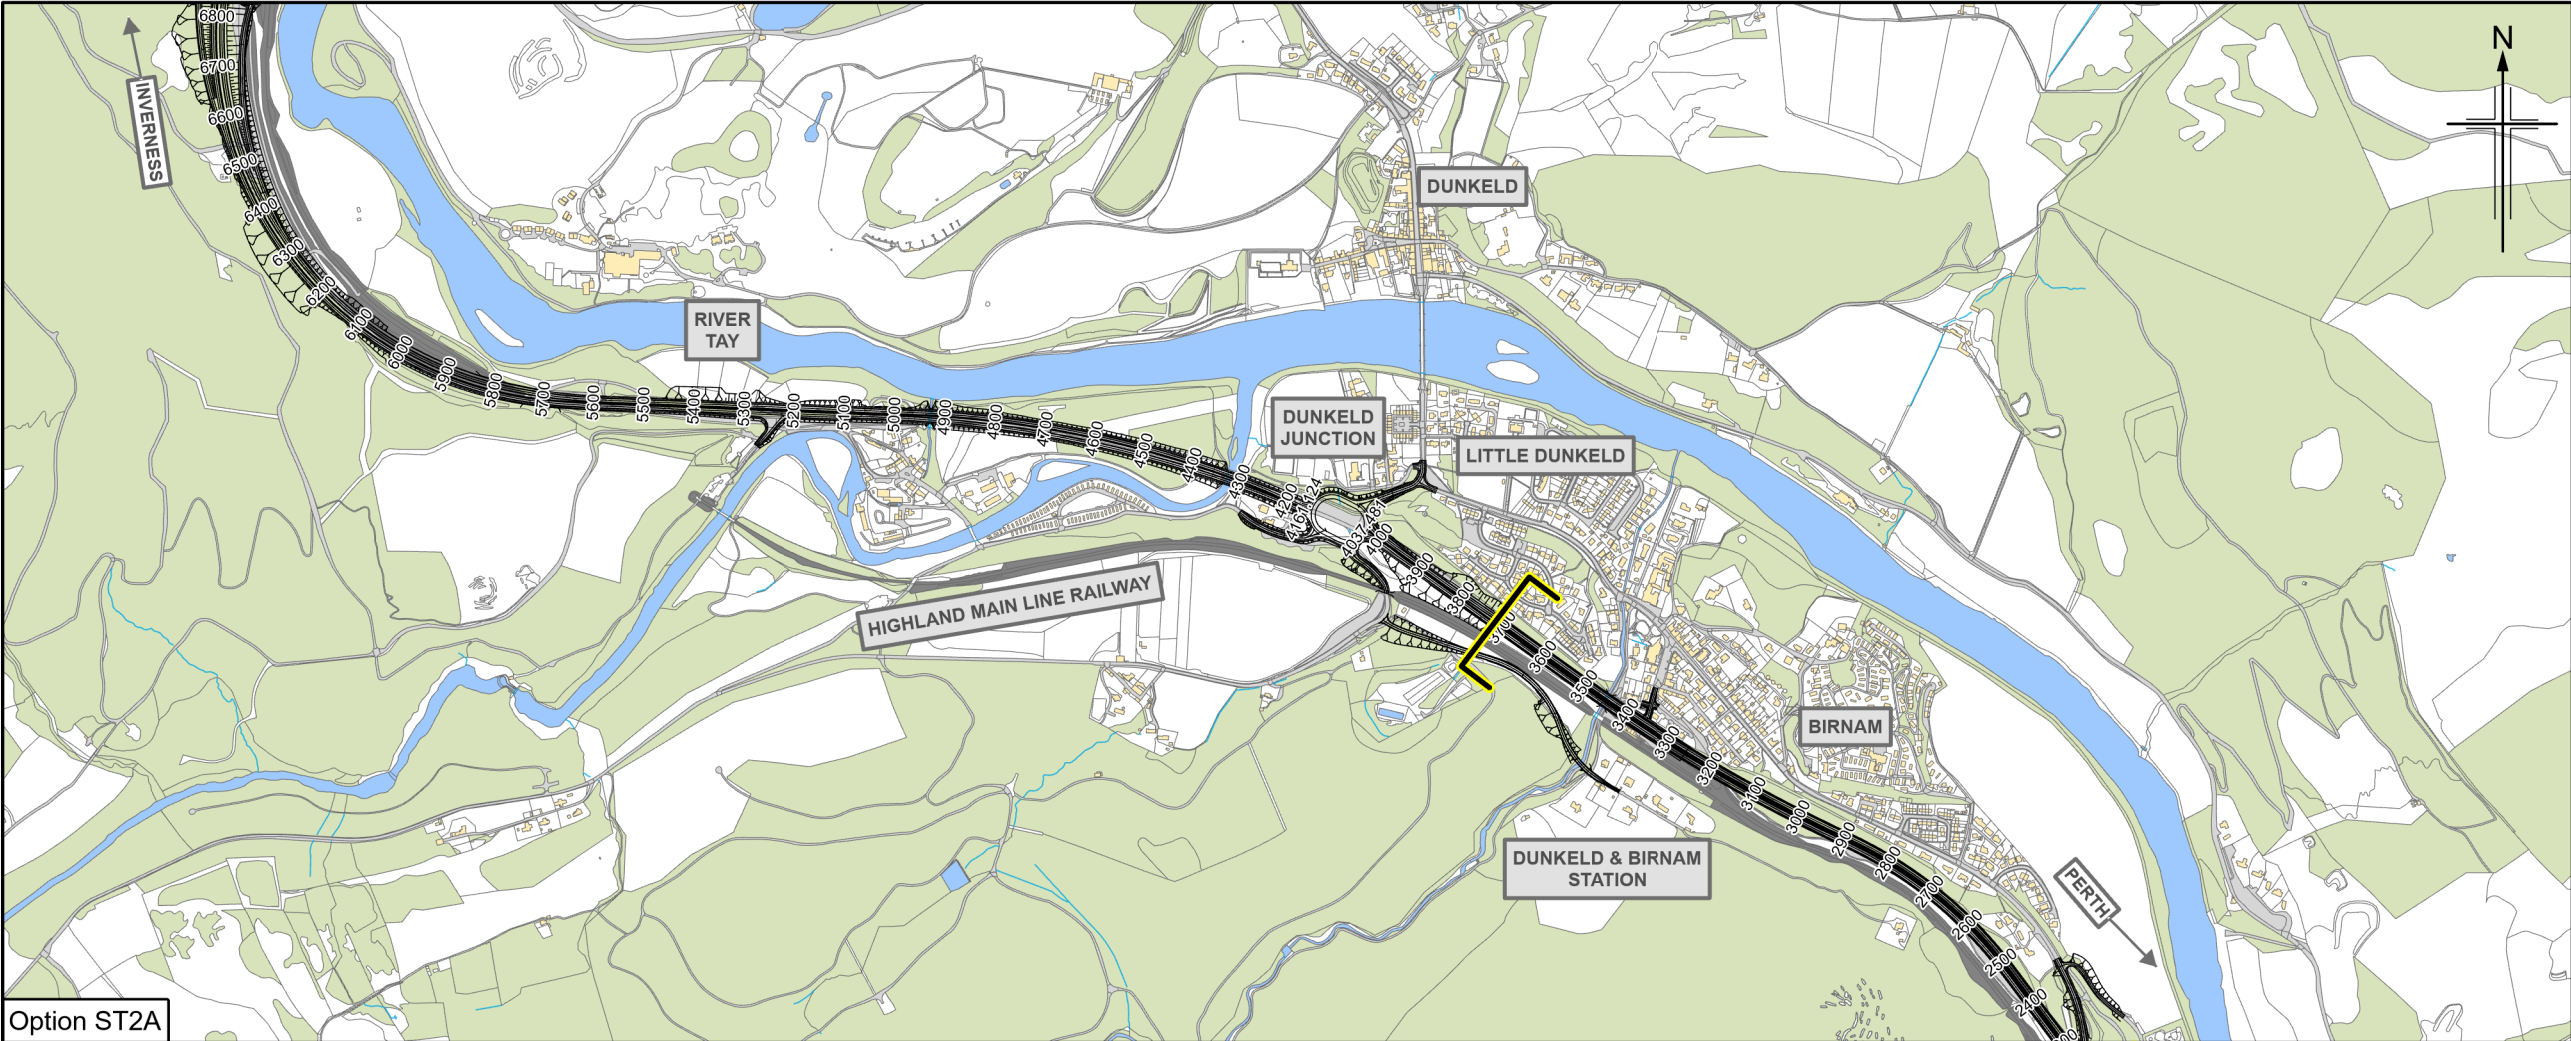


Option ST2B

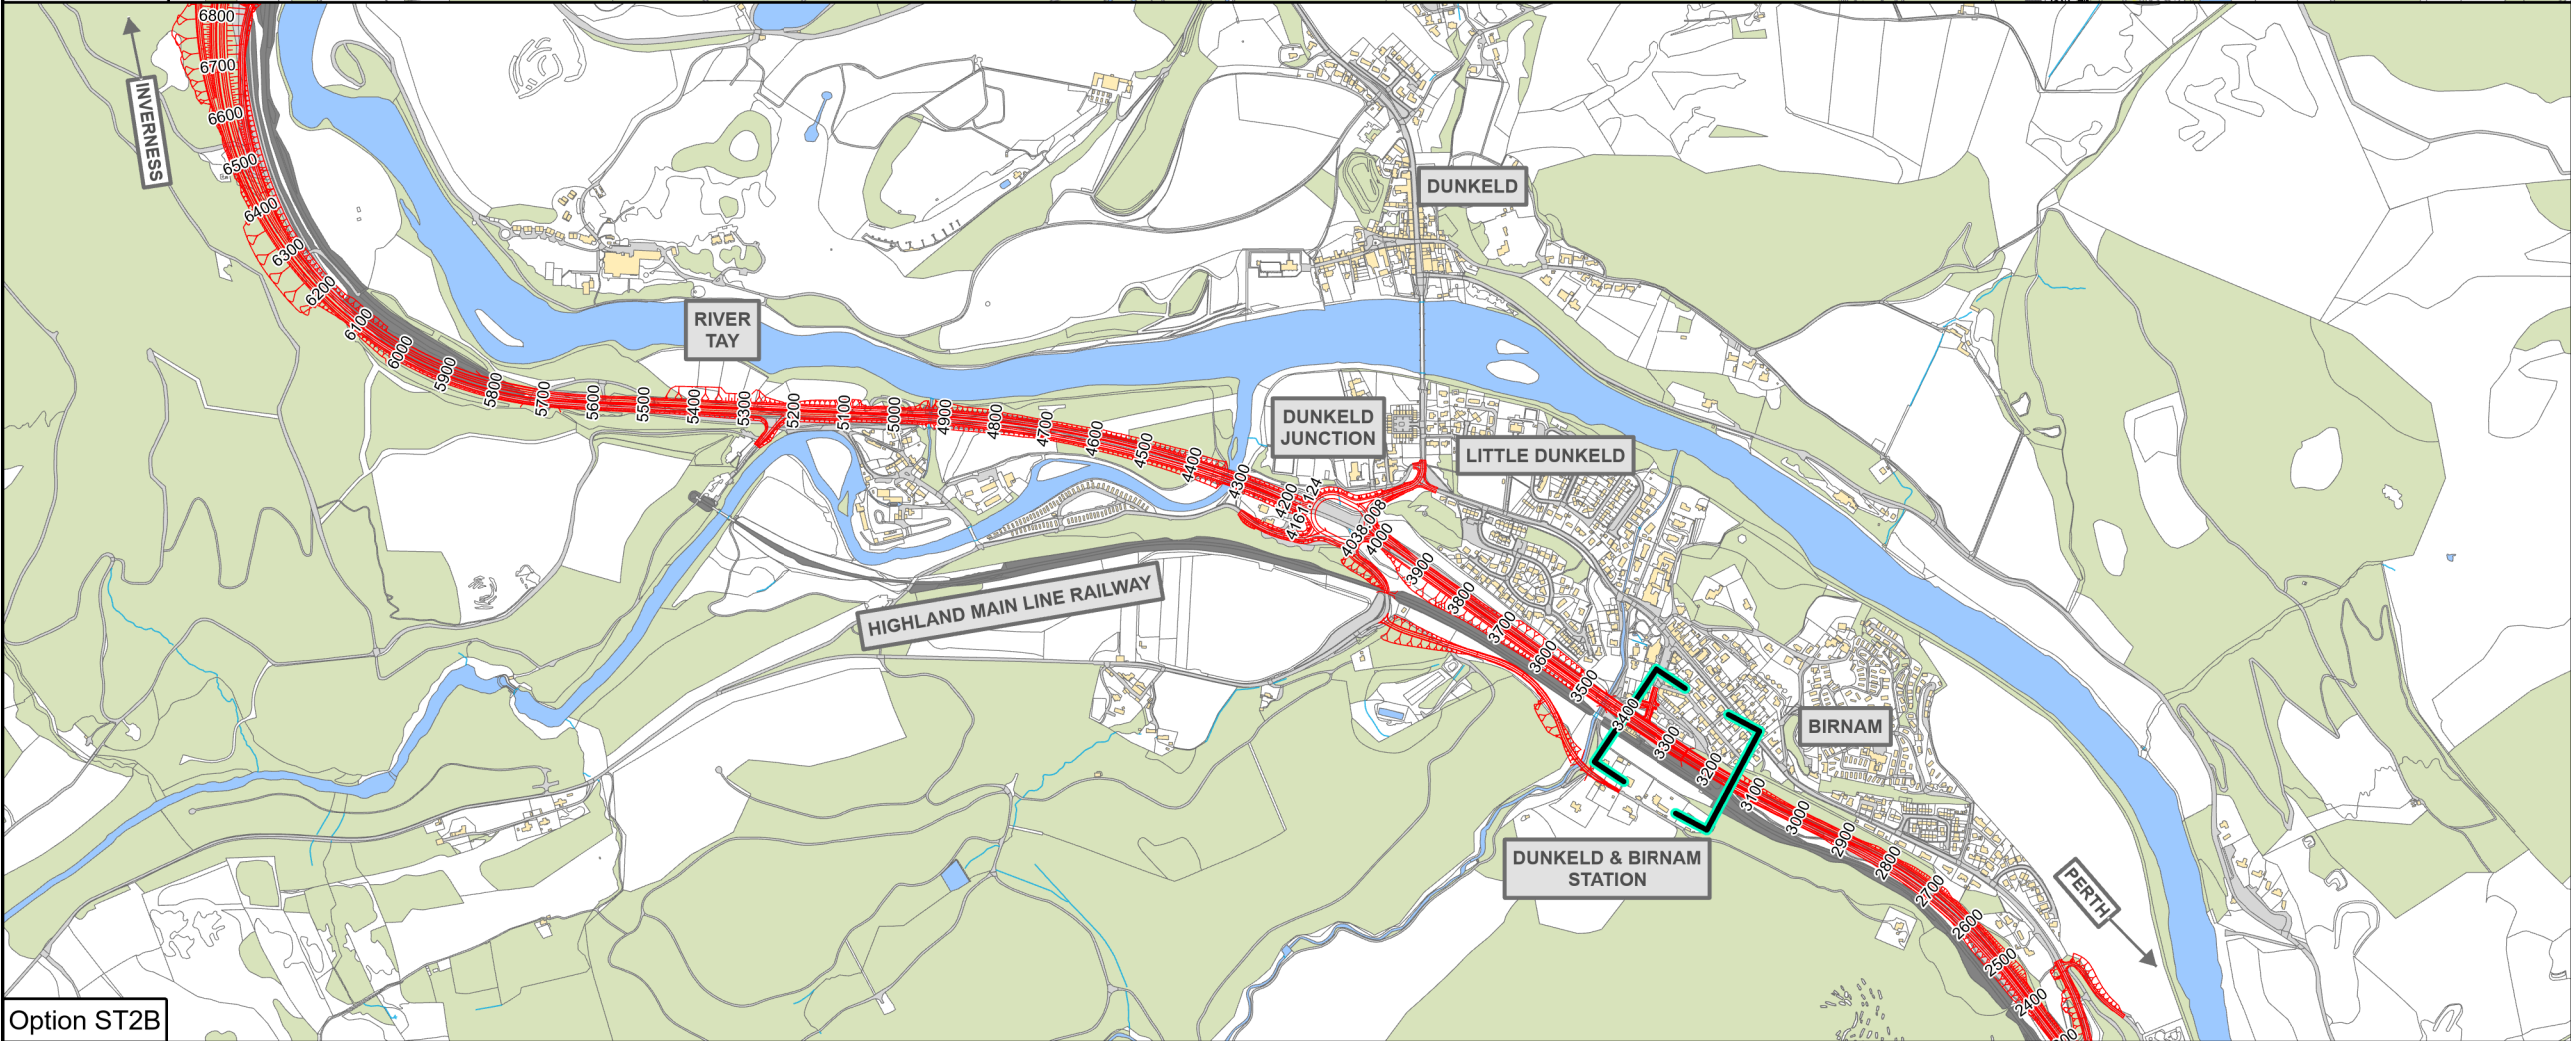


- Legend**
- Option ST2A
 - Option ST2B
 - Extent of cut and cover tunnel (Option ST2A)
 - Extent of underpass (Option ST2B)

P03	MAY 2025	For Stage Approval	HCH	PG	GK	EM
Rev.	Rev. Date	Purpose of revision	Orig/Dwn	Checkd	Rev'd	Apprv'd
<div>Jacobs</div> <div>95 Bothwell Street Glasgow G2 7HX, U.K. Tel: +44(0)141 243 8000 www.jacobs.com</div>						
Client		<div><div>TRANSPORT SCOTLAND</div><div>CORPORAL ALBA</div></div>				
Project						
<div><div>A9 DUALLING PASS OF BIRNAM TO TAY CROSSING</div></div>						
Drawing title						
Environmental Impact Assessment Report Whole Route Options Option ST2A and Option ST2B Sheet 1 of 3						
Drawing Status	S4 - For Stage Approval					
Scale	1:15,000		@ A3		DO NOT SCALE	
Jacobs No.	B2140002					
BIM No.	A9P02-JAC-EAC-D_ZZZZZ_ZZ-FG-EN-0005					
Drawing number	Figure 4.1a					Rev P03



Option ST2A



Option ST2B

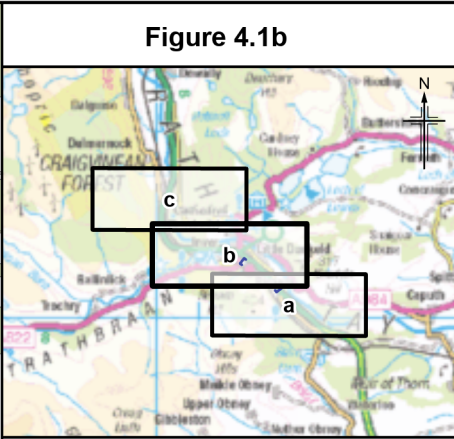


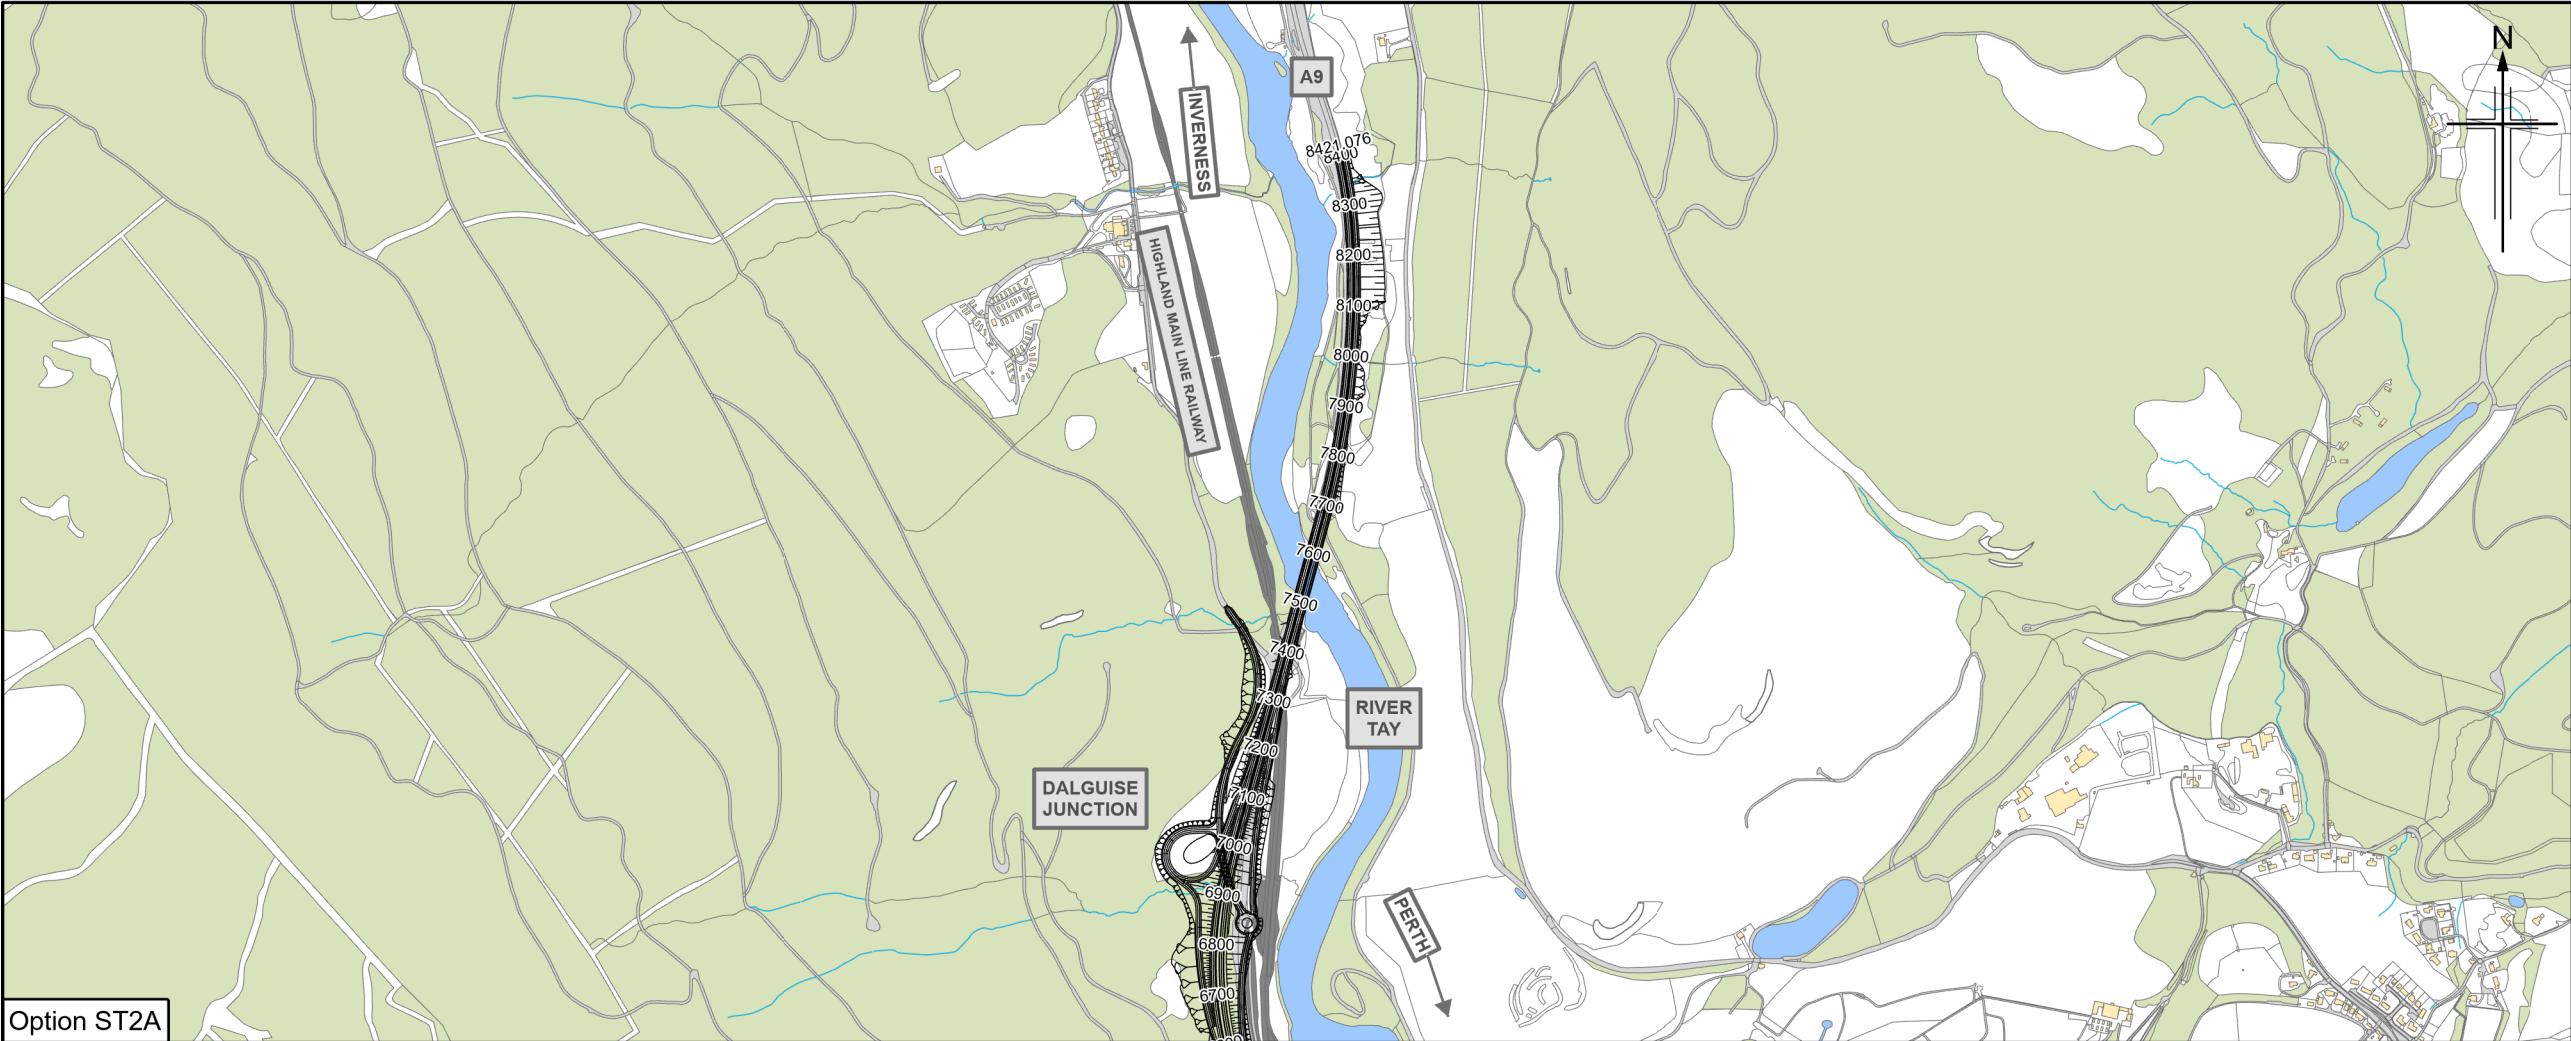


Figure 4.1b

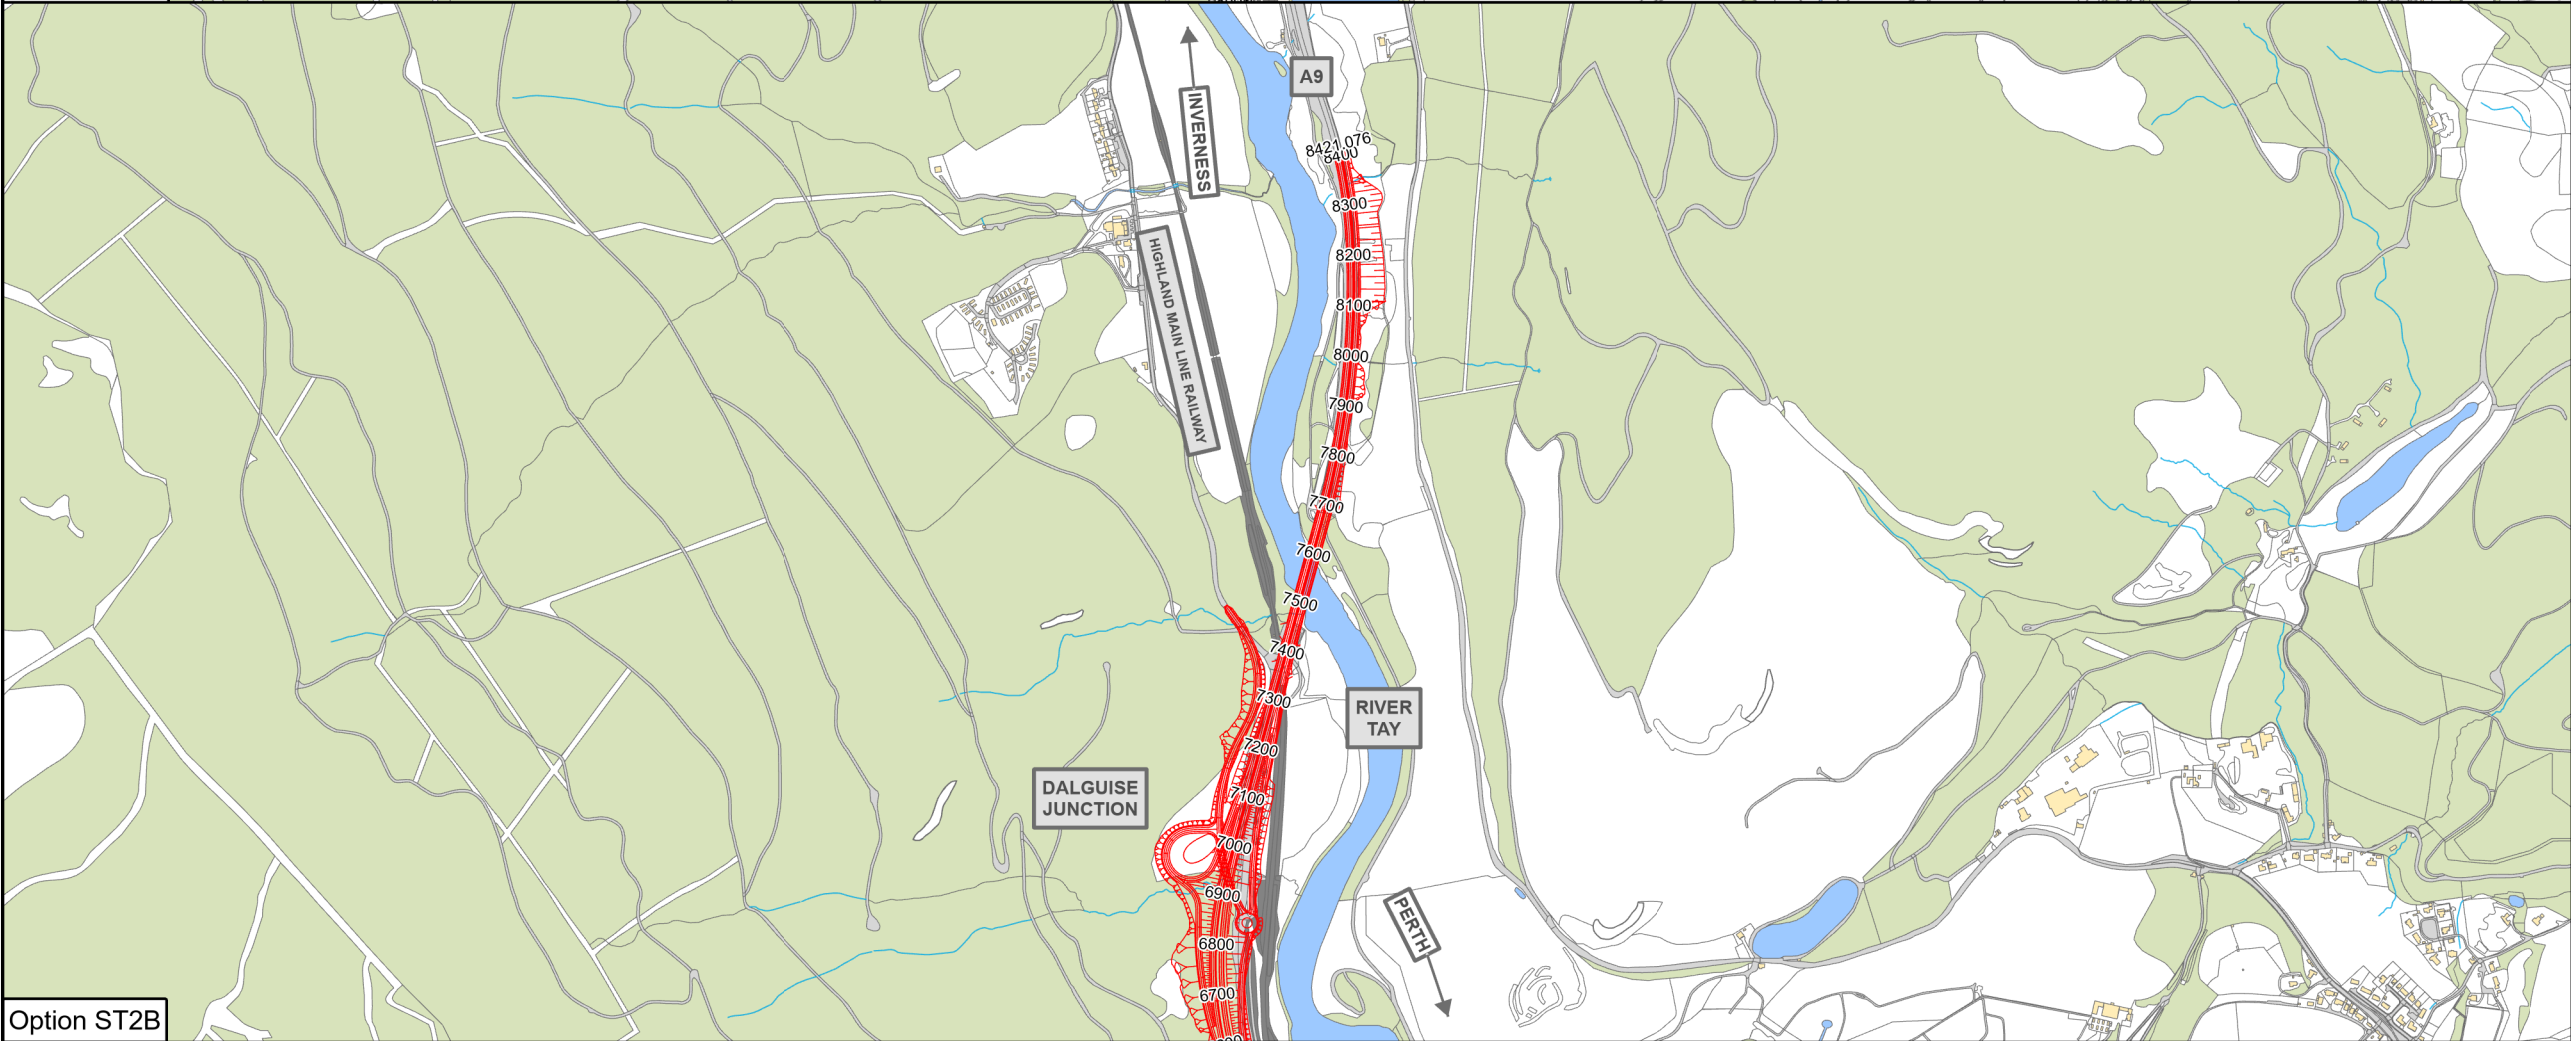
- Legend**
- Option ST2A
 - Option ST2B
 - Extent of cut and cover tunnel (Option ST2A)
 - Extent of underpass (Option ST2B)

P03	MAY 2025	For Stage Approval	HCH	PG	GK	EM
Rev.	Rev. Date	Purpose of revision	Orig/Dwn	Checkd	Rev'd	Apprv'd
<div>Jacobs</div> <div>95 Bothwell Street Glasgow G2 7HX, UK. Tel: +44(0)141 243 8000 www.jacobs.com</div>						
Client <div></div>						
Project <div></div>						
Drawing title <div>Environmental Impact Assessment Report Whole Route Options Option ST2A and Option ST2B</div> <div>Sheet 2 of 3</div>						
Drawing Status		S4 - For Stage Approval				
Scale	1:15,000	@ A3	DO NOT SCALE			
Jacobs No.	B2140002					
BIM No.	A9P02-JAC-EAC-D_ZZZZZ_ZZ-FG-EN-0005					
Drawing number					Rev	
Figure 4.1b					P03	





Option ST2A



Option ST2B

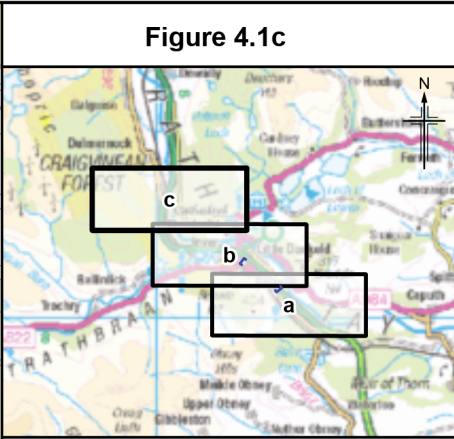


Figure 4.1c

Legend

- Option ST2A
- Option ST2B
- Extent of cut and cover tunnel (Option ST2A)
- Extent of underpass (Option ST2B)

P03	MAY 2025	For Stage Approval	HCH	PG	GK	EM
Rev.	Rev. Date	Purpose of revision	Orig/Dwn	Checkd	Rev'd	Apprv'd

Jacobs
95 Bothwell Street, Glasgow G2 7HX, UK.
Tel: +44(0)141 243 8000
www.jacobs.com

Client
TRANSPORT SCOTLAND
CÒRHDHAIL ALBA

Project
A9 DUALLING
PASS OF BIRNAM TO TAY CROSSING

Drawing title
Environmental Impact Assessment Report
Whole Route Options
Option ST2A and Option ST2B
Sheet 3 of 3

Drawing Status	S4 - For Stage Approval	
Scale	1:15,000 @ A3	DO NOT SCALE
Jacobs No.	B2140002	
BIM No.	A9P02-JAC-EAC-D_ZZZZZ_ZZ-FG-EN-0005	
Drawing number	Figure 4.1c	Rev P03