


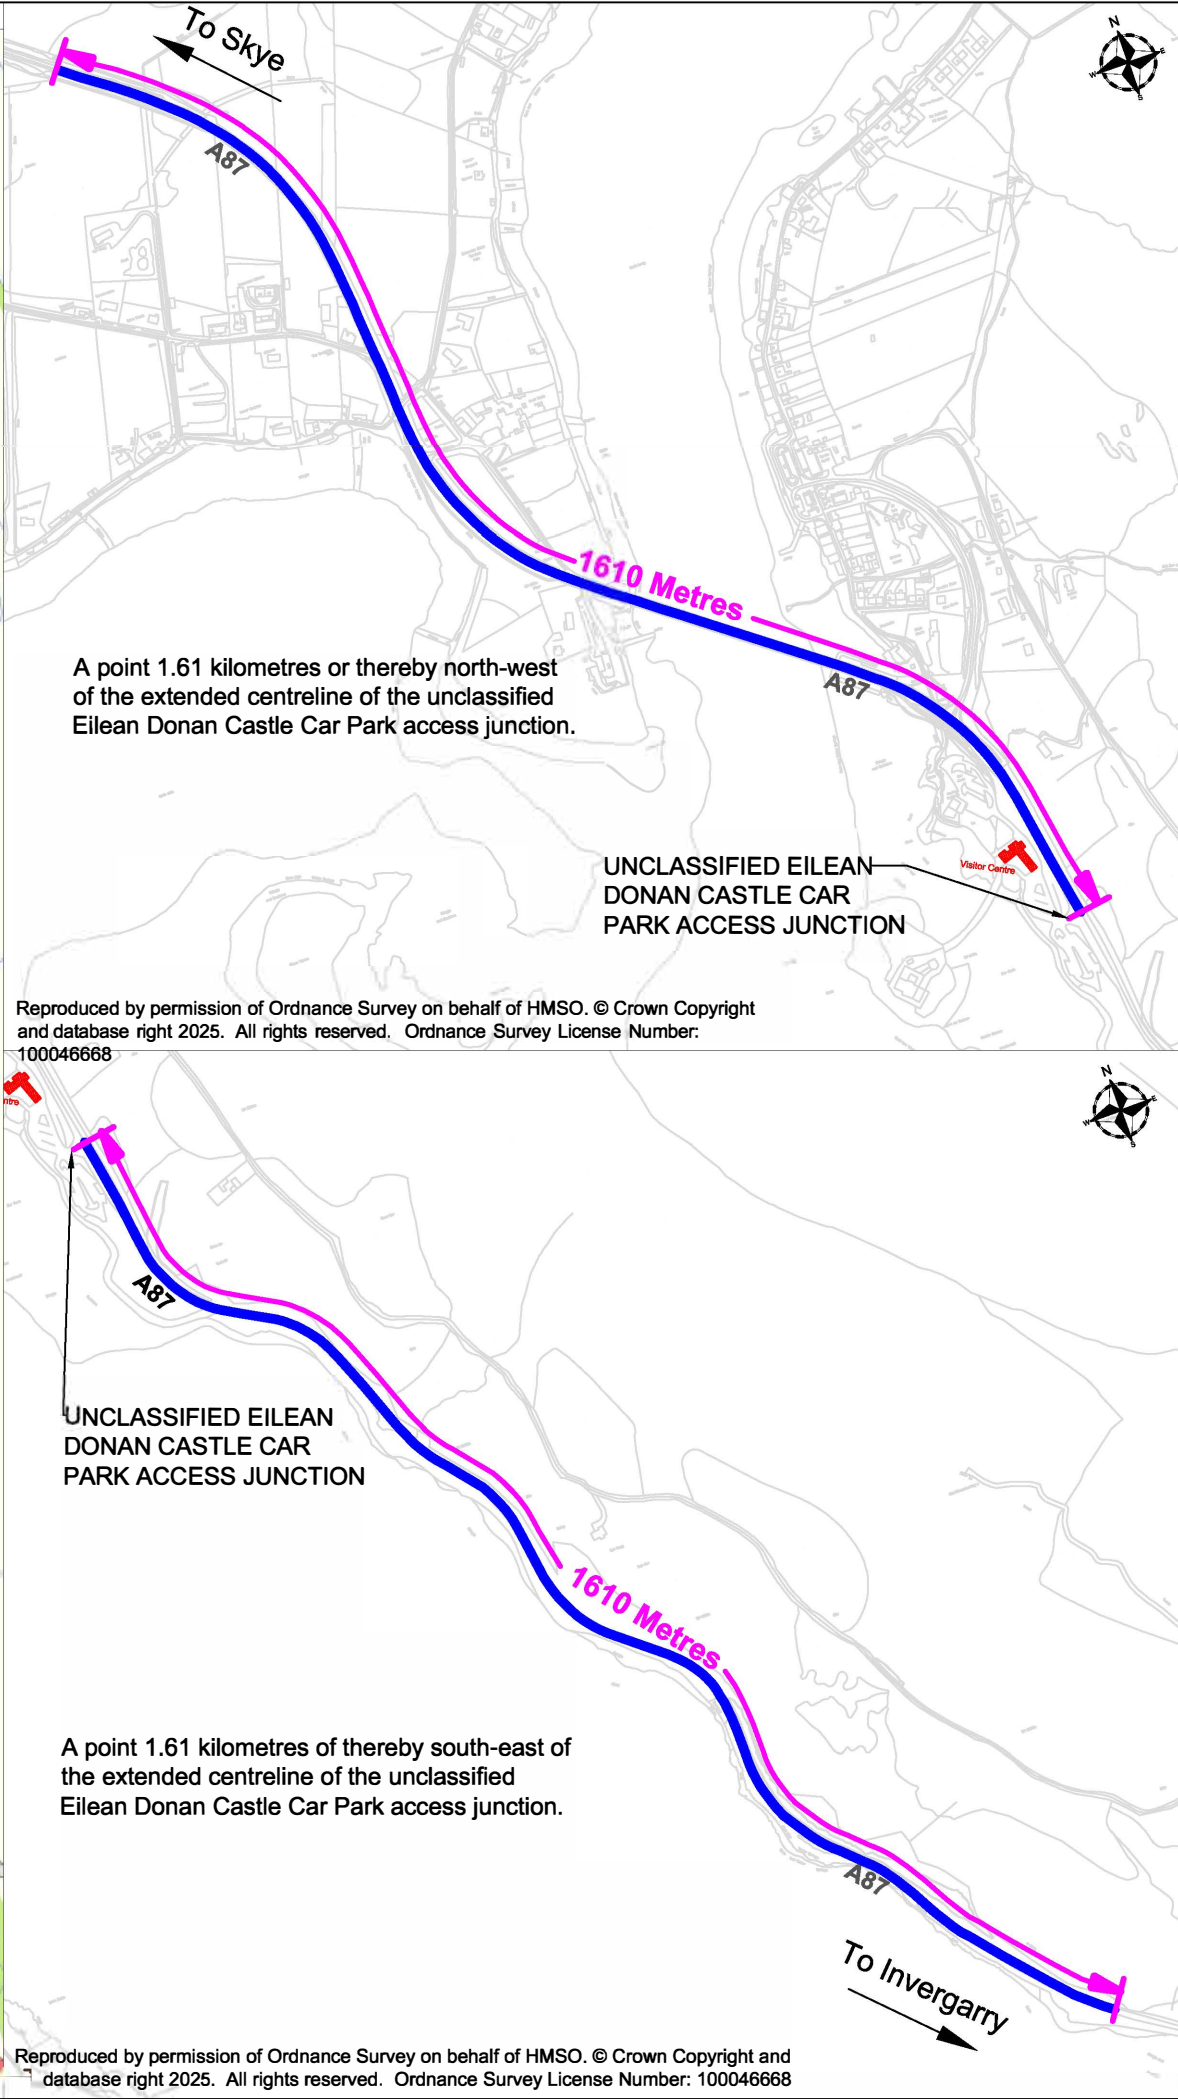

Reproduced by permission of Ordnance Survey on behalf of HMSO. © Crown Copyright and database right 2025. All rights reserved. Ordnance Survey License Number: 100046668



Reproduced by permission of Ordnance Survey on behalf of HMSO. © Crown Copyright and database right 2025. All rights reserved. Ordnance Survey License Number: 100046668

Drawing Number										
A87 EILEAN DONAN CASTLE CLEARWAY PTRO										
Length of Permanent Clearway Order										
Schedule:										
That length of the A87 Invergarry - Kyle of Lochalsh - Borge - Uig Trunk Road from a point 1.61 kilometres or thereby south-east of the extended centreline of the unclassified Eilean Donan Castle Car Park access junction to a point 1.61 kilometres or thereby north-west of the extended centreline of the unclassified Eilean Donan Castle Car Park access junction, a distance of 3.22 kilometres or thereby.										
										
Do not scale this drawing										
Rev	Date								Checked	
Status										
FOR INFORMATION										
Rev.										
00										
Client										
										
Project		A87 INVERGARRY TO UIG TRUNK ROAD								
Title		THE A87 TRUNK ROAD (EILEAN DONAN) CLEARWAY ORDER 2025								
Drawing No.		A87 EILEAN DONAN CASTLE CLEARWAY PTRO								
Scale		NTS						Date	25/09/2024	
Designed		CS	Drawn		JB	Checked		RB	Approved MB	