



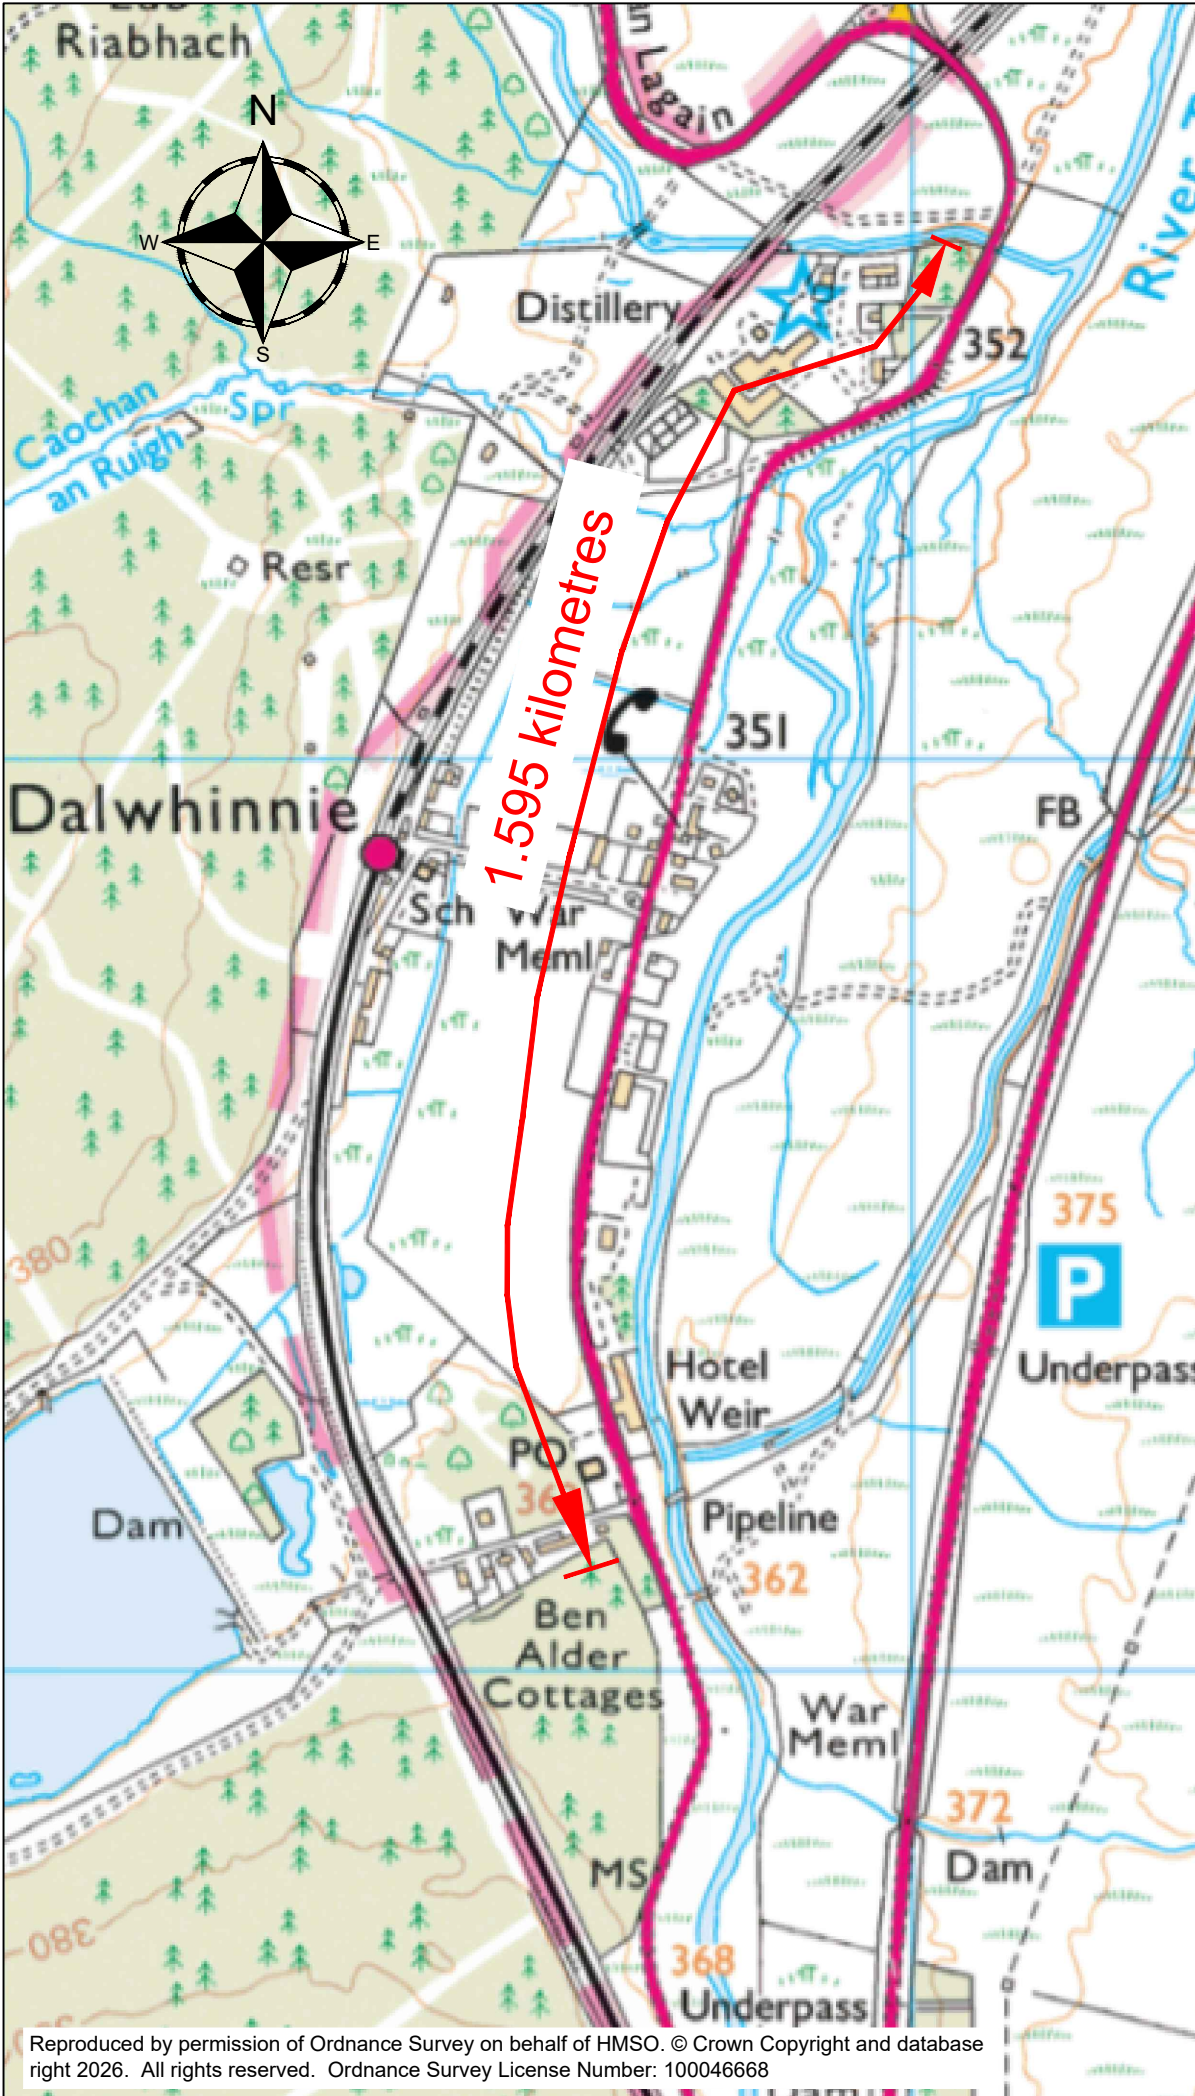

Reproduced by permission of Ordnance Survey on behalf of HMSO. © Crown Copyright and database right 2026. All rights reserved. Ordnance Survey License Number: 100046668

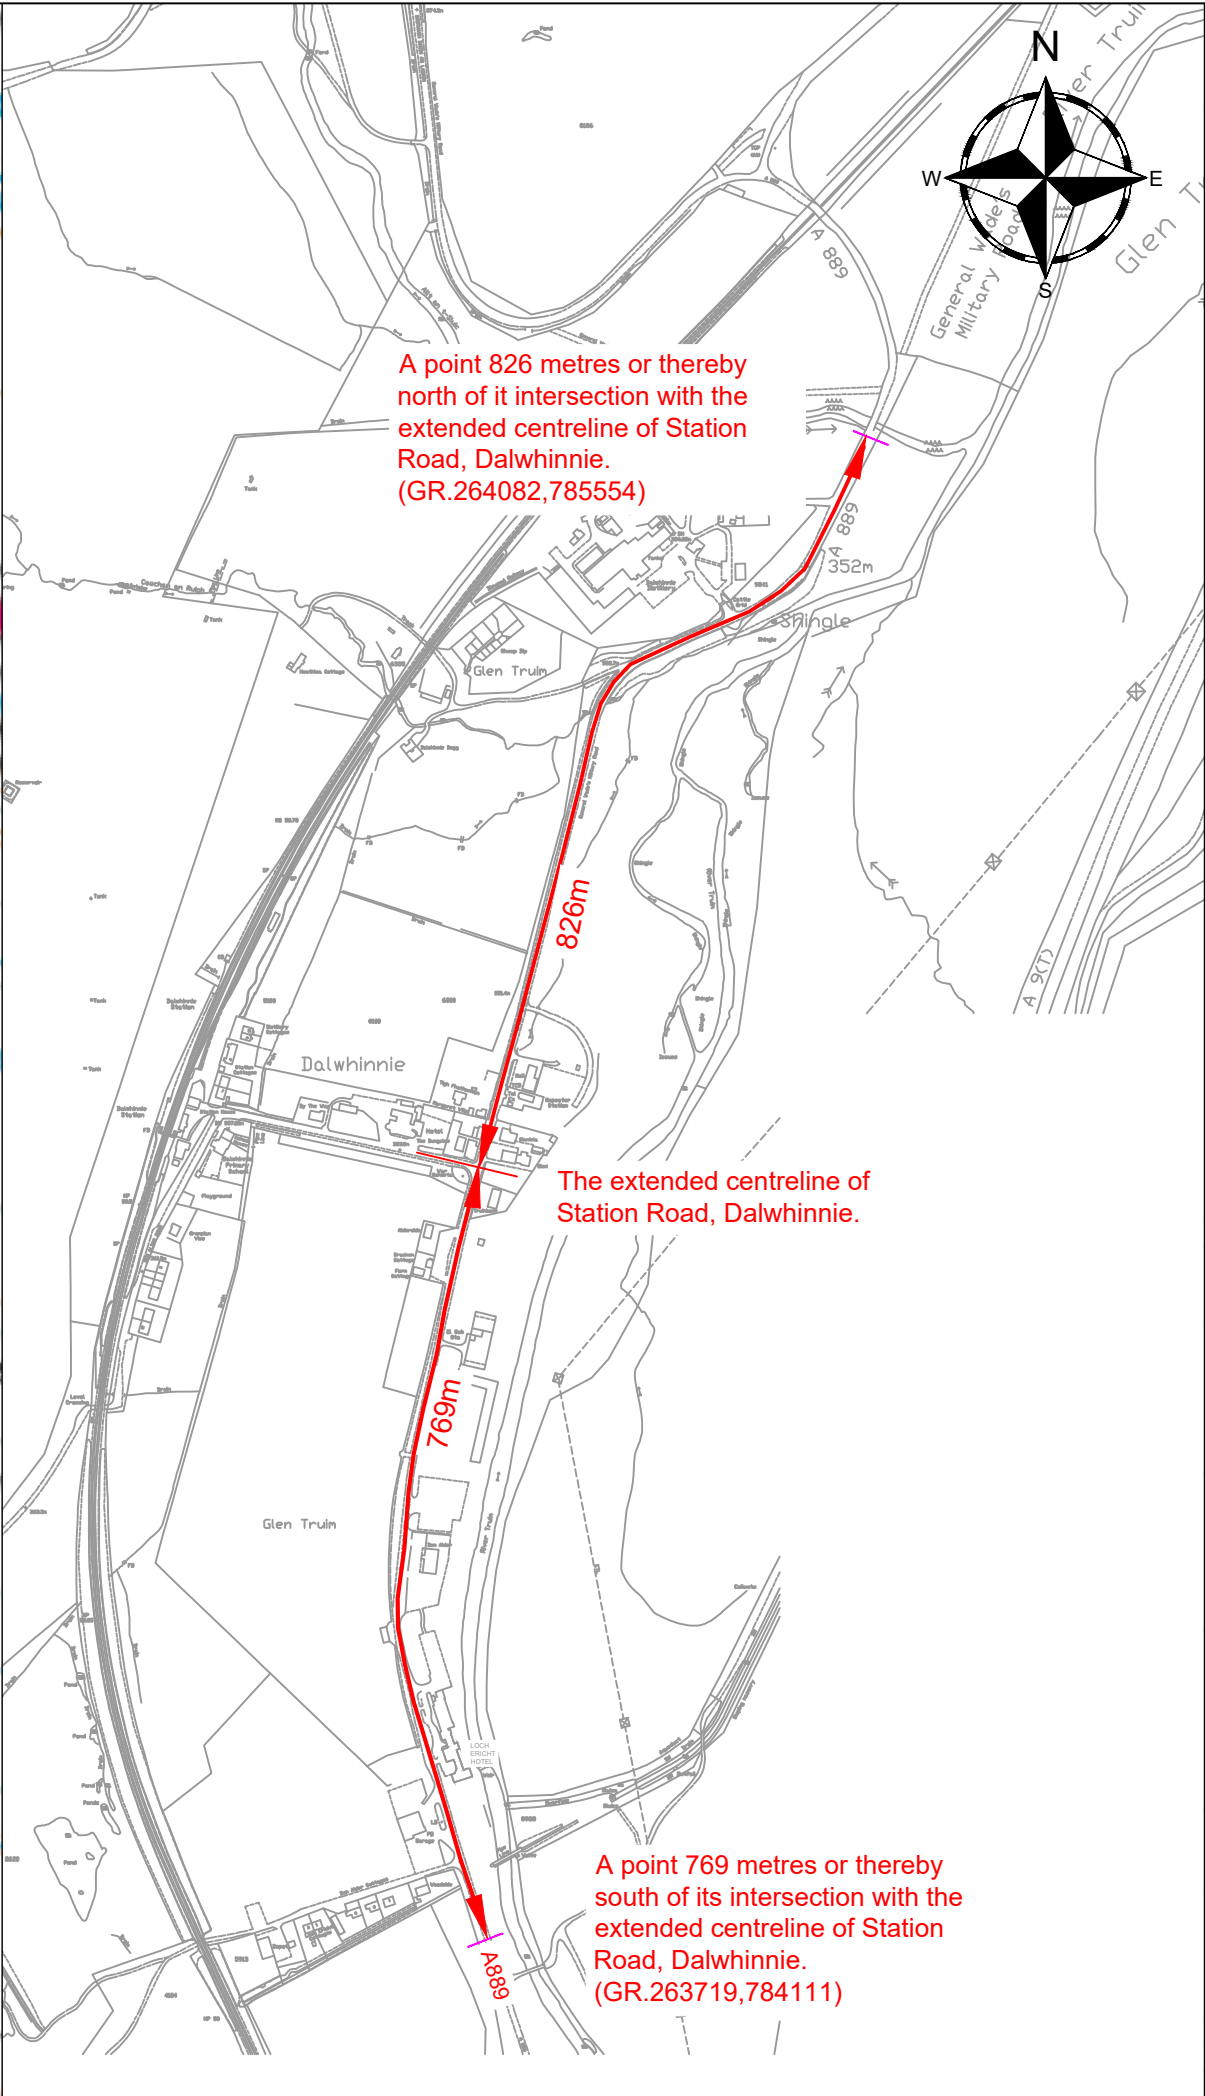

Drawing Number									
A889 DALWHINNIE PTRO PLAN									
<u>Schedule:</u> That length of the A889 Dalwhinnie - Laggan Bridge Trunk Road from a point 769 metres or thereby south of its intersection with the extended centreline of Station Road, Dalwhinnie, in a generally northerly direction to a point 826 metres or thereby north of it intersection with the extended centreline of Station Road, Dalwhinnie, a distance of 1.595 kilometres or thereby.									
Do not scale this drawing									
D	05/08/26	Text amendments							
C	27/5/26	Update Schedule							
B	17/2/26	Update license date							
Rev	Date							Checked	
Status									
Consultation									
Rev.									
D									
Client									
									
Project		A889 DALWHINNIE - LAGGAN BRIDGE TRUNK ROAD							
Title		The A889 Trunk Road (Dalwhinnie) (40mph Speed Limit) Order 202 []							
Drawing No.		A889 DALWHINNIE PTRO PLAN							
Scale		NTS						Date Feb 2026	
Designed		IM	Drawn		IM	Checked		SG	Approved KM